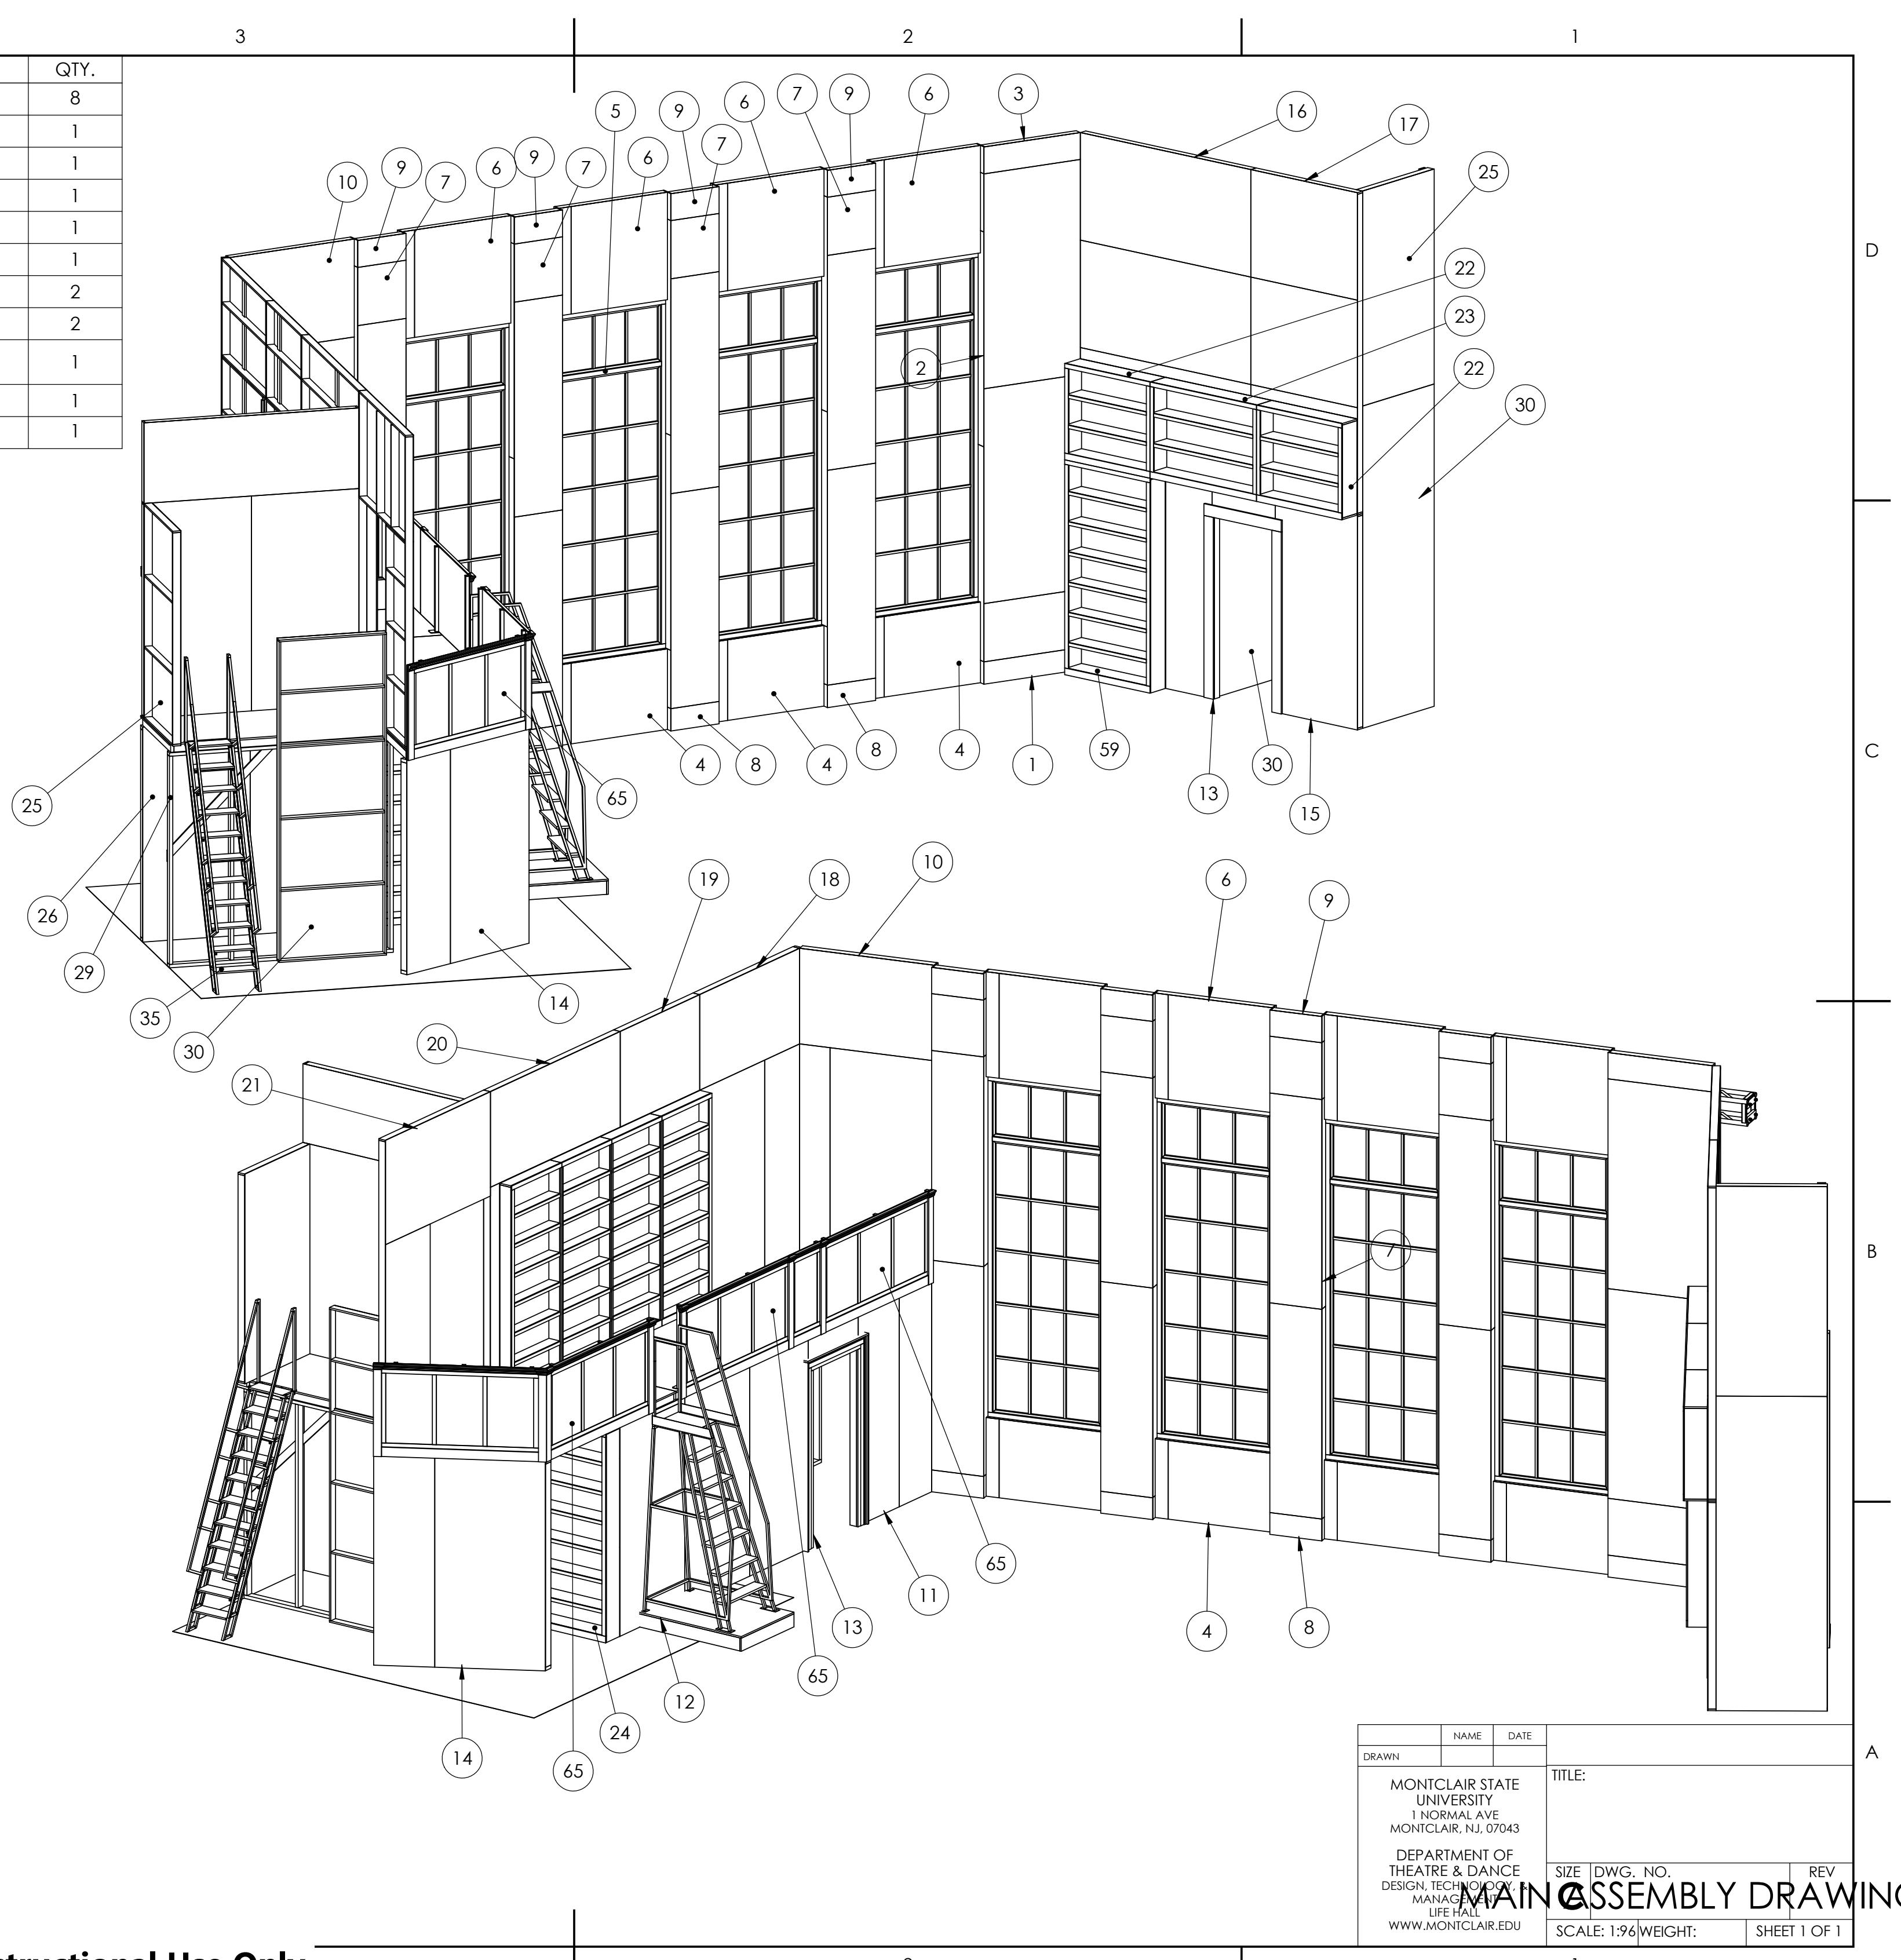
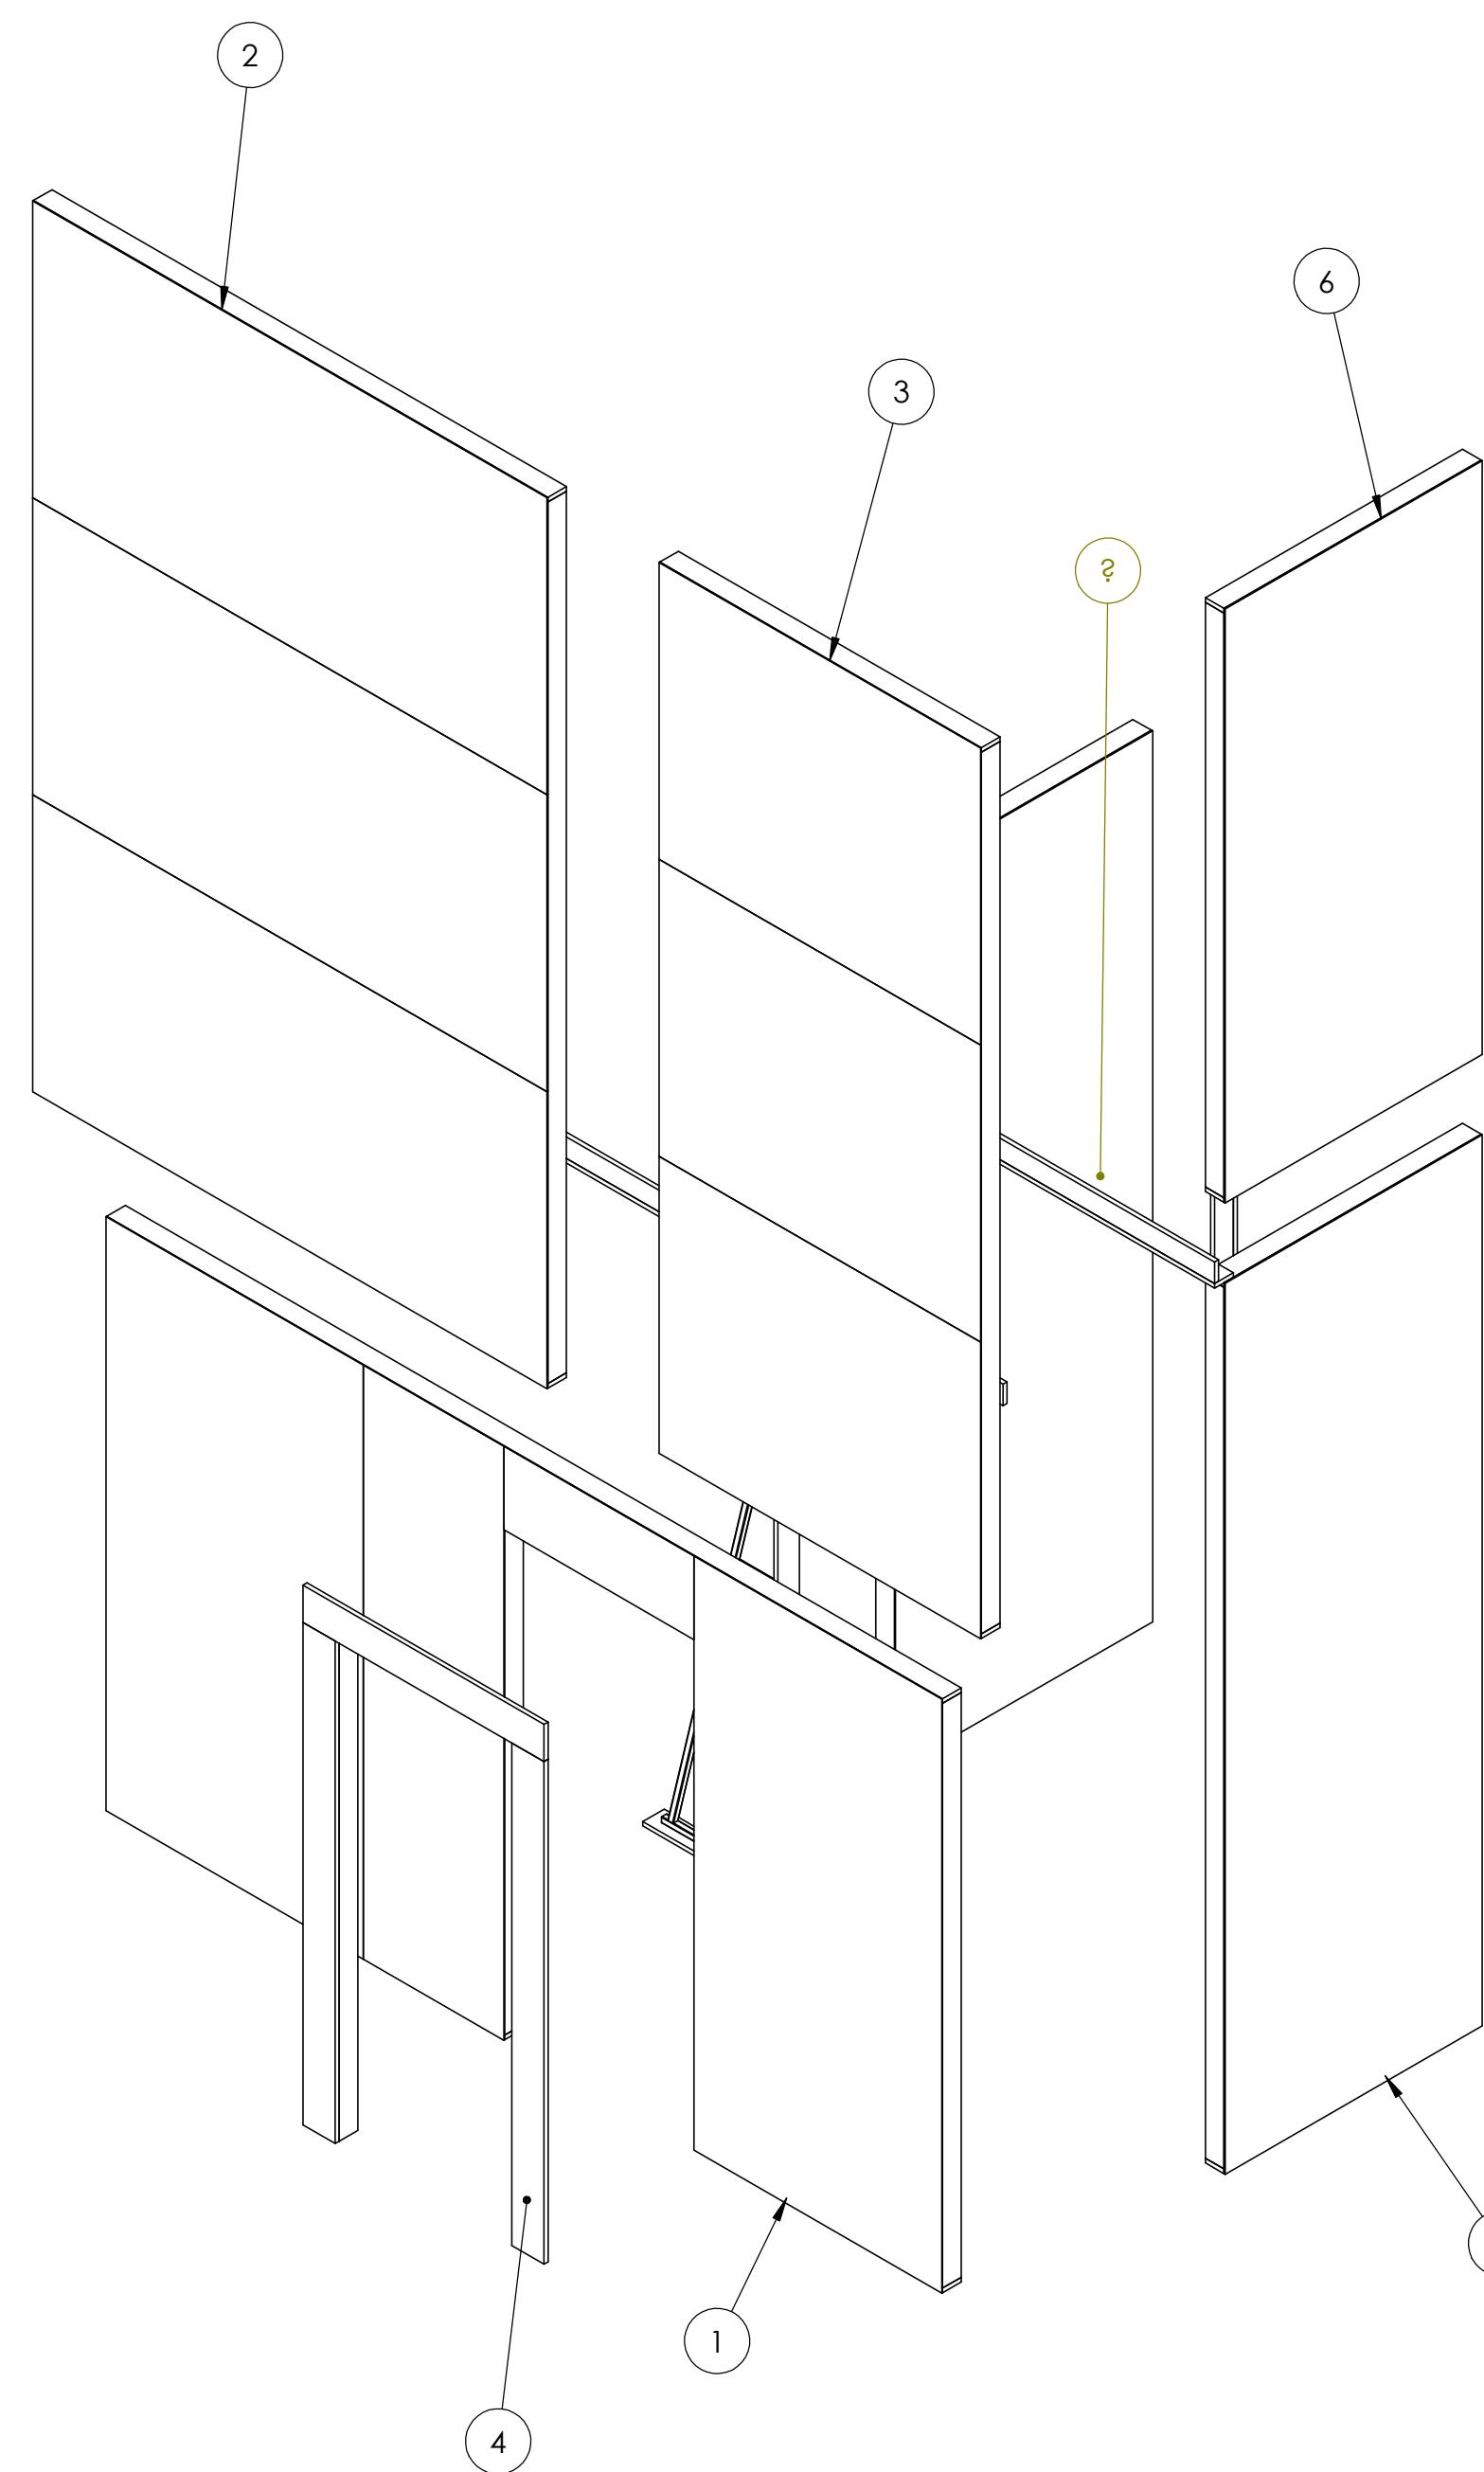


| ITEM NO. | PART NUMBER | QTY. | ITEM NO. | PART NUMBER | QTY. |
|----------|---------------------------------------|------|----------|-----------------------|------|
| 1 | US WALL 2 | 1 | 56 | C-Clamp | 8 |
| 2 | US WALL 1 | 1 | 57 | Roll Tube | 1 |
| 3 | US WALL 3 | 1 | 58 | Jack - 18' | 1 |
| 4 | US WALL 4 | 4 | 59 | SL BOOKSHELF 3 | 1 |
| 5 | WINDOW FRAME | 4 | 60 | MEZZ BOOKSHELF | 1 |
| 6 | US WALL 5 | 4 | 61 | JOINT USR | 1 |
| 7 | US WALL 6 | 4 | 62 | JOINT USR ii | 2 |
| 8 | US WALL 7 | 4 | 63 | MEZZ BOOKSHELF 2 | 2 |
| 9 | US WALL 8 | 4 | 64 | MEZZ BOOKSHELF MIRROR | 1 |
| 10 | US WALL 9 | 1 | 65 | HANDRAIL | 1 |
| 11 | STAGE RIGHT WALL 1 | 1 | 66 | Door Moulding | 1 |
| 12 | STAGE RIGHT WALL 2 | 1 | | | |
| 13 | STAGE RIGHT DOOR FRAME | 2 | | | |
| 14 | STAGE RIGHT WALL 7 | 1 | | | |
| 15 | SL WALL 1 | 1 | | | |
| 16 | SL WALL 2 | 1 | | | |
| 17 | SL WALL 3 | 1 | | | |
| 18 | STAGE RIGHT WALL 3 | 1 | | | |
| 19 | STAGE RIGHT WALL 4 | 1 | | | |
| 20 | STAGE RIGHT WALL 5 | 1 | | | |
| 21 | STAGE RIGHT WALL 6 | 1 | | | |
| 22 | SL BOOKSHELF 1 | 2 | | | |
| 23 | SL BOOKSHELF 2 | 1 | | | |
| 24 | SR BOOKSHELF 1 | 1 | | | |
| 25 | 4x8 FLAT | 4 | | | |
| 26 | STAGE RIGHT WALL 8 | 1 | | | |
| 27 | STAGE RIGHT STUD 1 | 2 | | | |
| 28 | STAGE RIGHT STUD 2 | 1 | | | |
| 29 | STAGE RIGHT STUD 3 | 1 | | | |
| 30 | 4x12 FLAT | 3 | | | |
| 31 | Hogtrough 13ft | 2 | | | |
| 32 | 8 Foot Stage Jack | 5 | | | |
| 33 | Hogtrough 7ft | 1 | | | |
| 34 | 3x8 FLAT | 1 | | | |
| 35 | SHIPS LADDER | 1 | | | |
| 36 | PLATFORM 4x8 - NEW | 5 | | | |
| 37 | Floor | 1 | | | |
| 38 | LADDER WAGON | 1 | | | |
| 39 | GC ROLLING LADDER v4 | 1 | | | |
| 40 | AIRLIFT CASTER | 4 | | | |
| 41 | 91025 2.5 Gallon Air Tank | 2 | | | |
| 42 | CUSTOM PLATFORM 1 | 1 | | | |
| 43 | CUSTOM PLATFORM 2 | 1 | | | |
| 44 | Wenger 3x8 Riser | 3 | | | |
| 45 | Step 8in | 2 | | | |
| 46 | eBom-FreeParts.dwg | 4 | | | |
| 47 | TC CAMP-05.dwg | 16 | | | |
| 48 | 5_8 boltset_SPAXAssembly Geometry.dwg | 16 | | | |
| 49 | TC 5_8x1-3_4GR8B.dwg | 16 | | | |
| 50 | TC 5_8SAEFW.dwg | 32 | | | |
| 51 | TC 5_8GR8N.dwg | 16 | | | |
| 52 | Group.dwg | 4 | | | |
| 53 | Group-1.dwg | 4 | | | |
| 54 | Group-5_SPAXAssemblyGeo metry.dwg | 4 | | | |
| 55 | Group-4.dwg | 4 | | | |

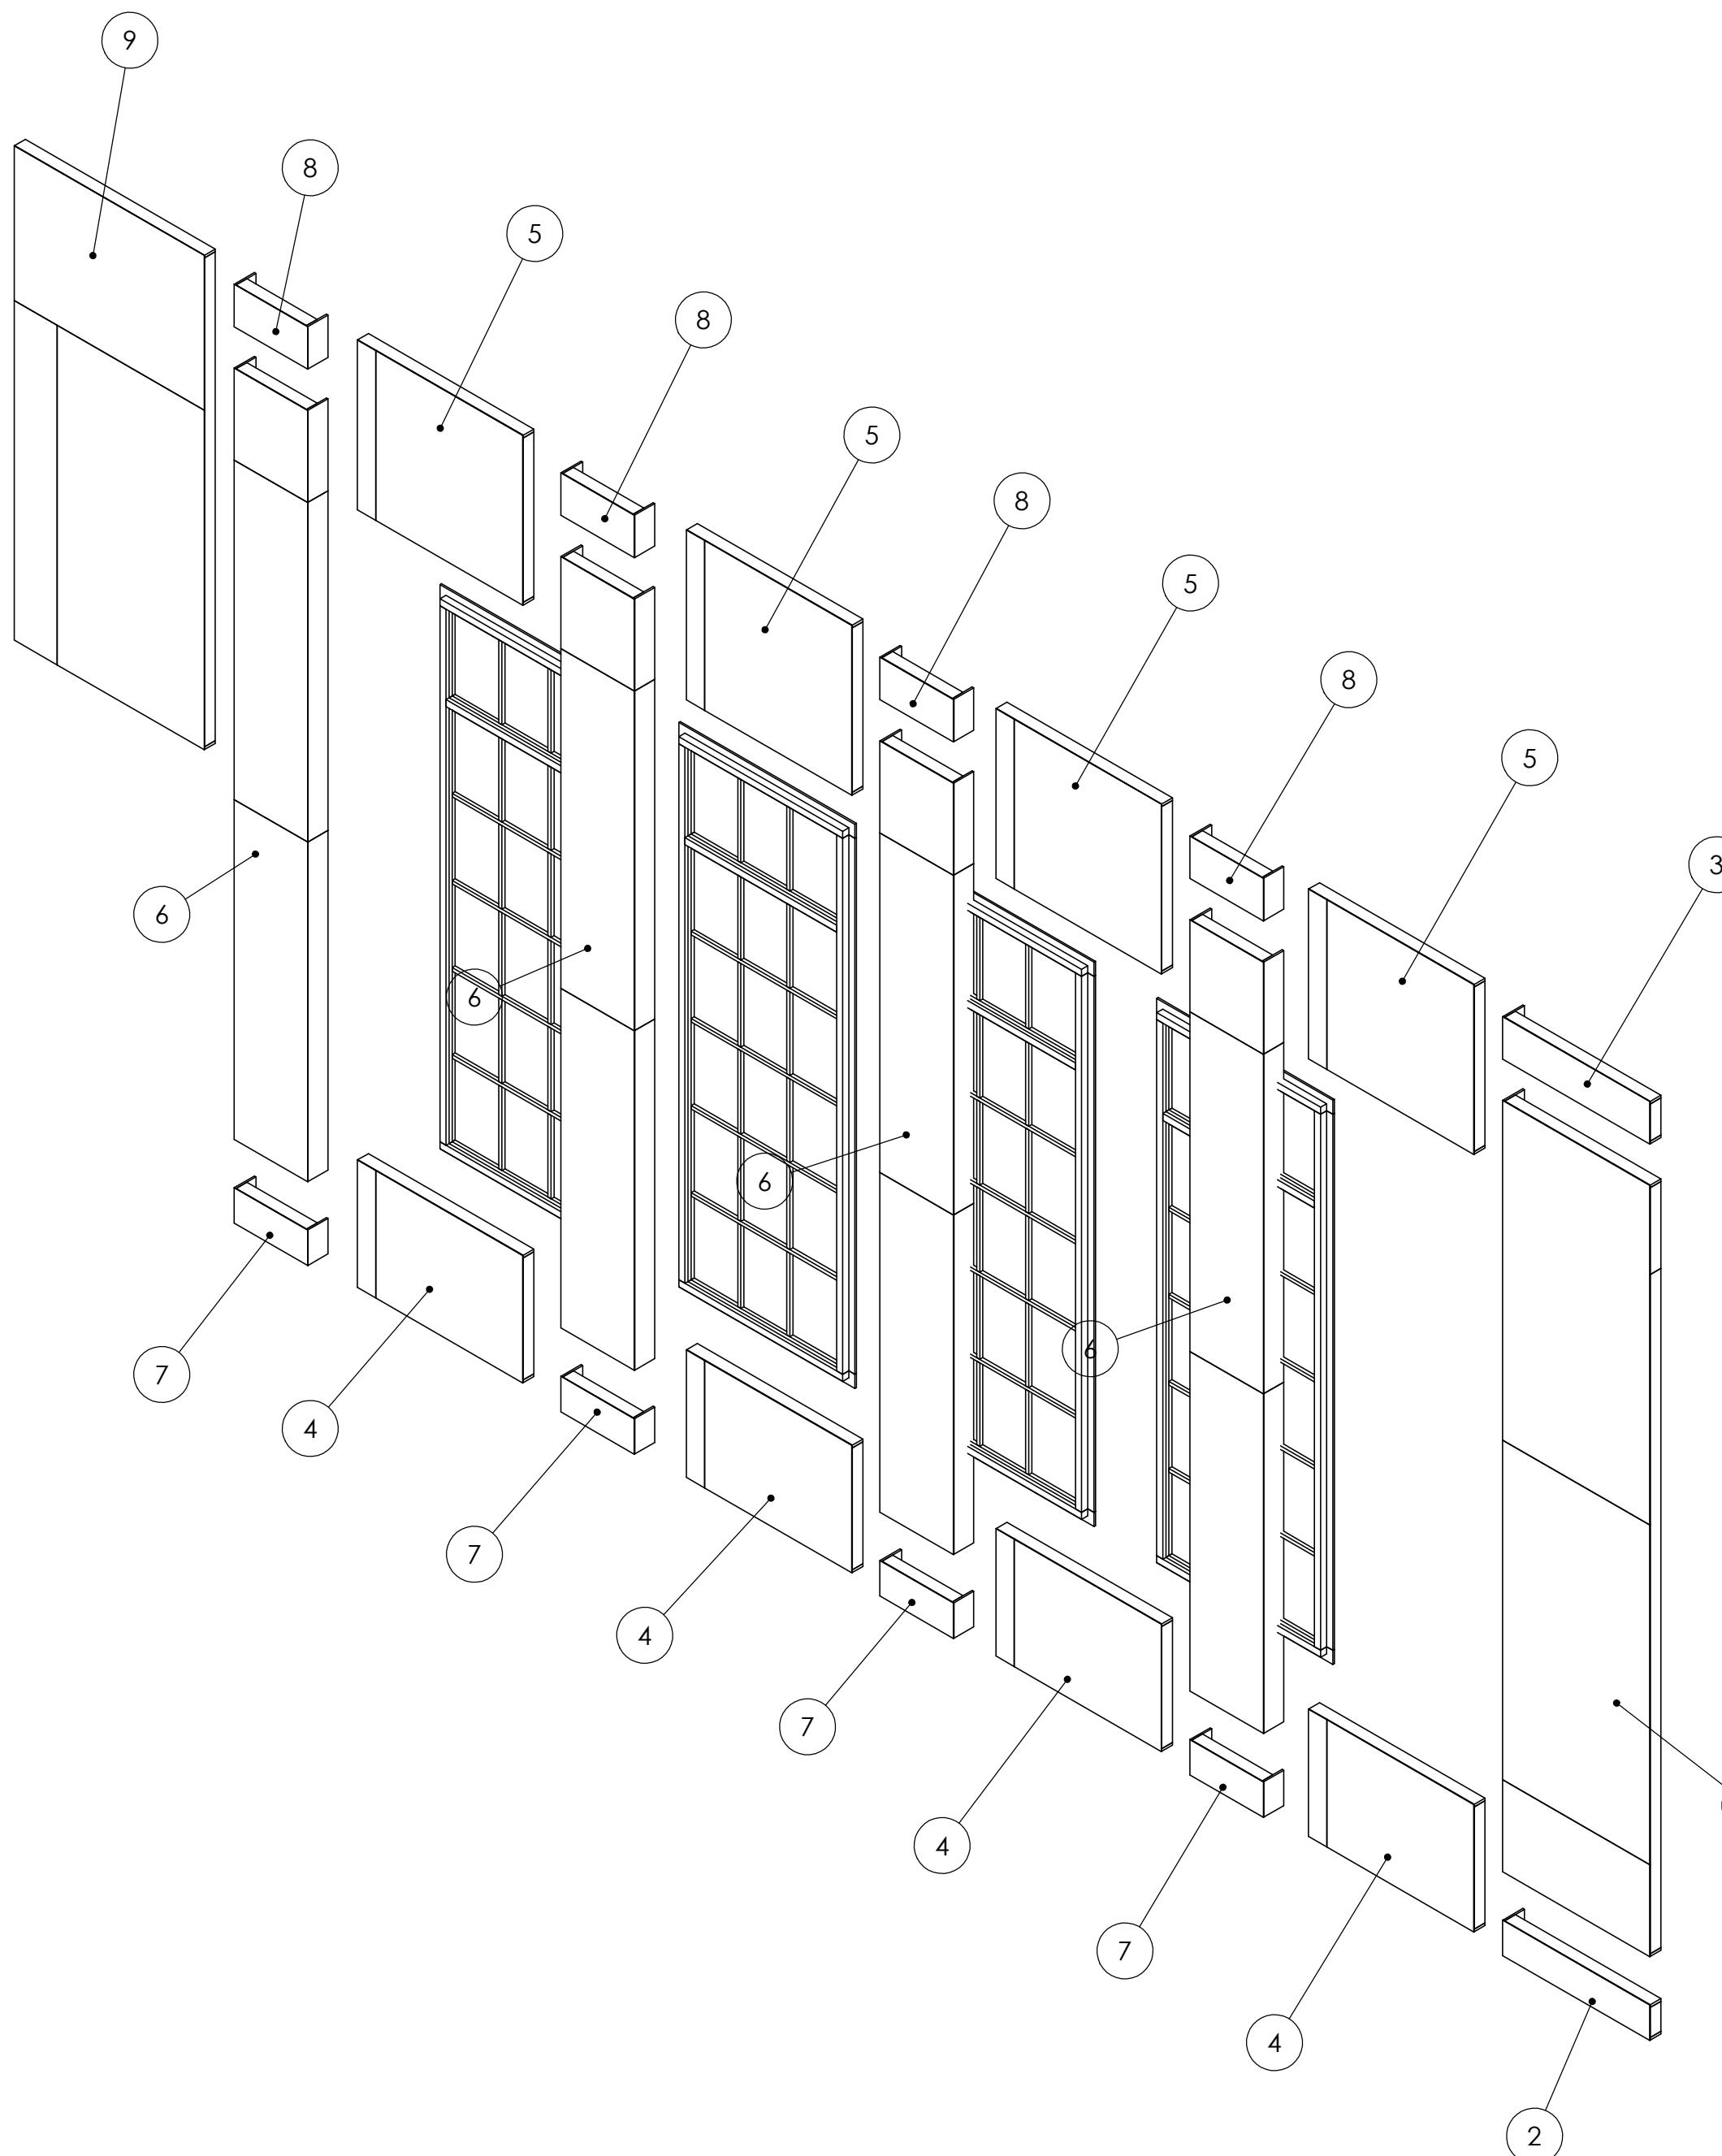


| ITEM NO. | PART NUMBER | QTY. |
|----------|------------------------|------|
| 1 | SL WALL 1 | 1 |
| 2 | SL WALL 2 | 1 |
| 3 | SL WALL 3 | 1 |
| 4 | STAGE RIGHT DOOR FRAME | 1 |
| 5 | 4x12 FLAT | 2 |
| 6 | 4x8 FLAT | 1 |
| 7 | Hogtrough 13ft | 2 |
| 8 | 8 Foot Stage Jack | 1 |
| 9 | Hogtrough 7ft | 1 |



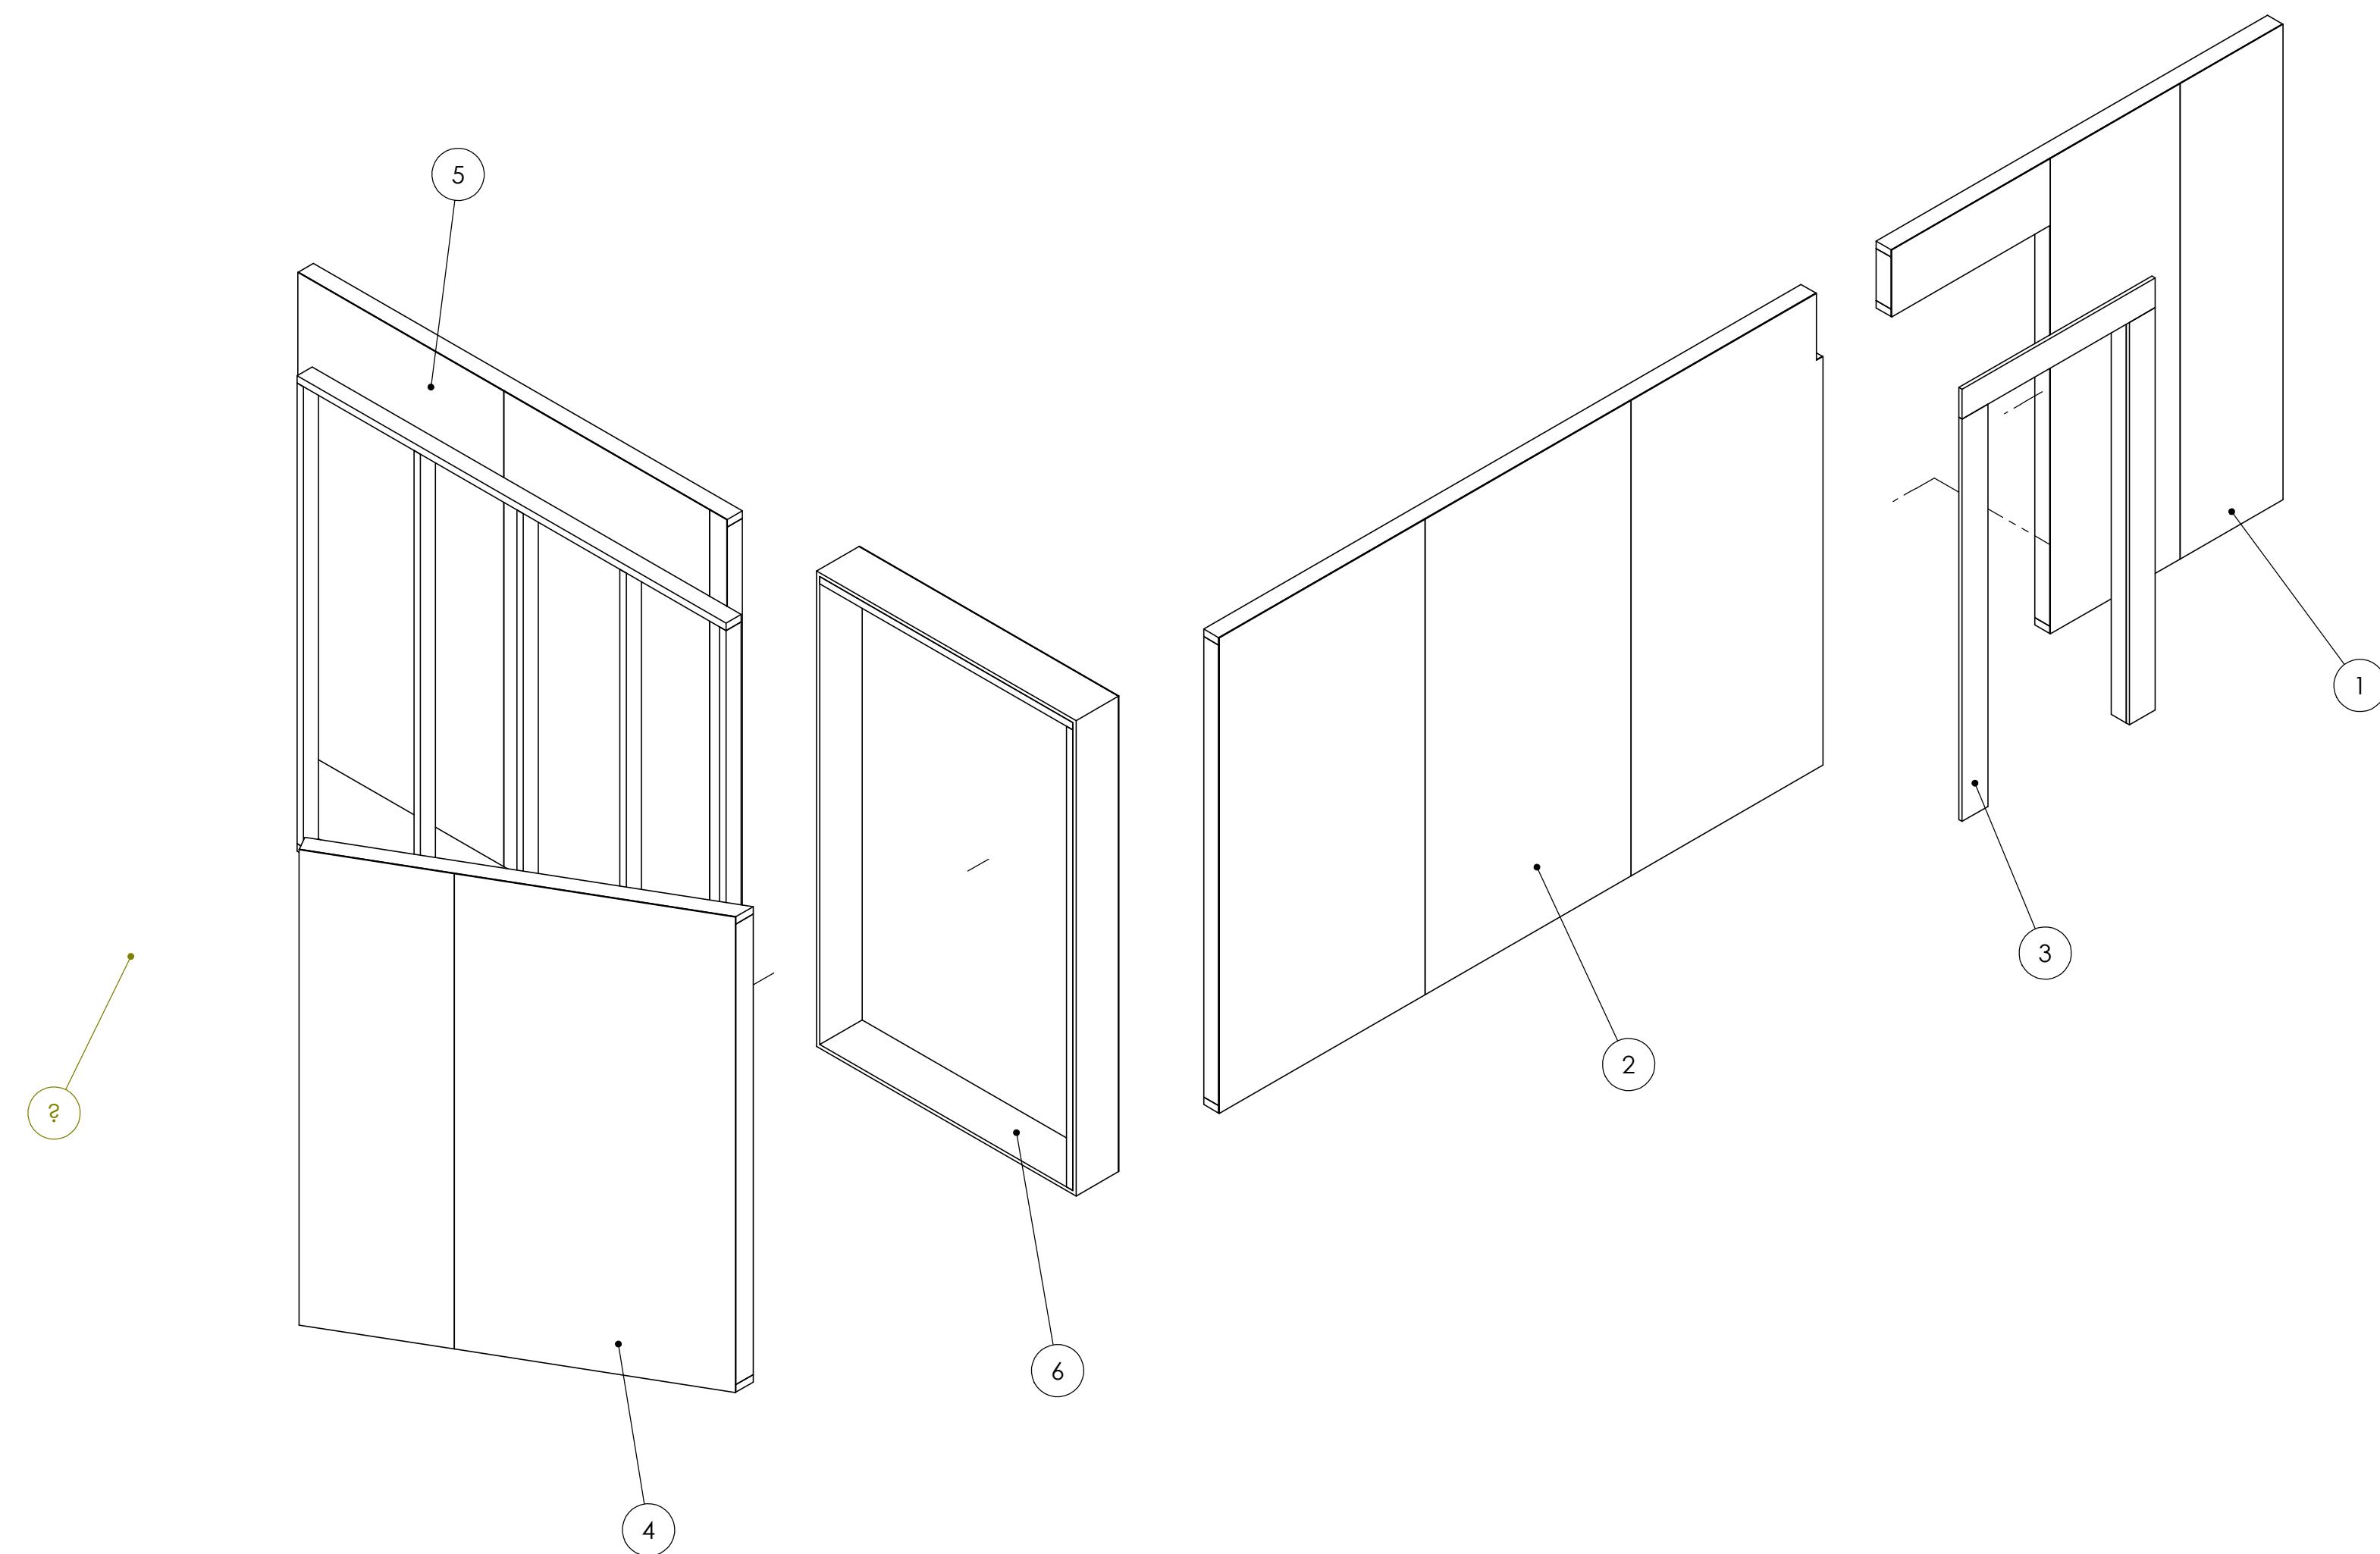
| | | | |
|---|--------------|------------------------------|--|
| DRAWN | NAME | DATE | NATASHA PIERRE & THE GREAT COMET OF 1812 |
| | O TORTORELLA | 10/12/2022 | 5 |
| MONTCLAIR STATE UNIVERSITY 1 NORMAL AVE MONTCLAIR, NJ, 07043 | | | |
| DEPARTMENT OF THEATRE & DANCE DESIGN, TECHNOLOGY, & MANAGEMENT LIFE HALL WWW.MONTCLAIR.EDU | | | |
| SIZE DWG. NO. REV | | C EXPLODED ASSEMBLY DRAWINGS | |
| SCALE: 1:24 | | WEIGHT: | SHEET 1 OF 4 |

| BOM Table | | |
|-----------|--------------|------|
| ITEM NO. | PART NUMBER | QTY. |
| 1 | US WALL 1 | 1 |
| 2 | US WALL 2 | 1 |
| 3 | US WALL 3 | 1 |
| 4 | US WALL 4 | 4 |
| 5 | US WALL 5 | 4 |
| 6 | US WALL 6 | 4 |
| 7 | US WALL 7 | 4 |
| 8 | US WALL 8 | 4 |
| 9 | US WALL 9 | 1 |
| 10 | WINDOW FRAME | 4 |



| | | | |
|---|--------------|------------------------------|--|
| DRAWN | NAME | DATE | NATASHA PIERRE & THE GREAT COMET OF 1812 |
| | O TORTORELLA | 10/12/2022 | 5 |
| MONTCLAIR STATE UNIVERSITY 1 NORMAL AVE MONTCLAIR, NJ, 07043 | | | |
| DEPARTMENT OF THEATRE & DANCE DESIGN, TECHNOLOGY, & MANAGEMENT LIFE HALL WWW.MONTCLAIR.EDU | | | |
| SIZE DWG. NO. REV | | C EXPLODED ASSEMBLY DRAWINGS | |
| SCALE: 1:36 | | WEIGHT: | |
| SHEET 2 OF 4 | | | |

| ITEM NO. | PART NUMBER | QTY. |
|----------|------------------------|------|
| 1 | STAGE RIGHT WALL 1 | 1 |
| 2 | STAGE RIGHT WALL 2 | 1 |
| 3 | STAGE RIGHT DOOR FRAME | 1 |
| 4 | STAGE RIGHT WALL 7 | 1 |
| 5 | STAGE RIGHT WALL 8 | 1 |
| 6 | SR BOOKSHELF 1 | 1 |
| 7 | STAGE RIGHT STUD 3 | 1 |



| | | | |
|---|--------------|------------|--|
| DRAWN | NAME | DATE | NATASHA PIERRE & THE GREAT COMET OF 1812 |
| | O TORTORELLA | 10/12/2022 | 5 |
| MONTCLAIR STATE UNIVERSITY 1 NORMAL AVE MONTCLAIR, NJ, 07043 | | | |
| DEPARTMENT OF THEATRE & DANCE DESIGN, TECHNOLOGY, & MANAGEMENT LIFE HALL WWW.MONTCLAIR.EDU | | | |
| SIZE DWG. NO. | | REV | |
| C EXPLODED ASSEMBLY DRAWINGS | | | |
| SCALE: 1:24 | | WEIGHT: | SHEET 3 OF 4 |

| ITEM NO. | PART NUMBER | QTY. |
|----------|--------------------|------|
| 1 | STAGE RIGHT WALL 3 | 1 |
| 2 | STAGE RIGHT WALL 4 | 1 |
| 3 | STAGE RIGHT WALL 5 | 1 |
| 4 | STAGE RIGHT WALL 6 | 1 |
| 5 | 4x8 FLAT | 3 |

D

D

C

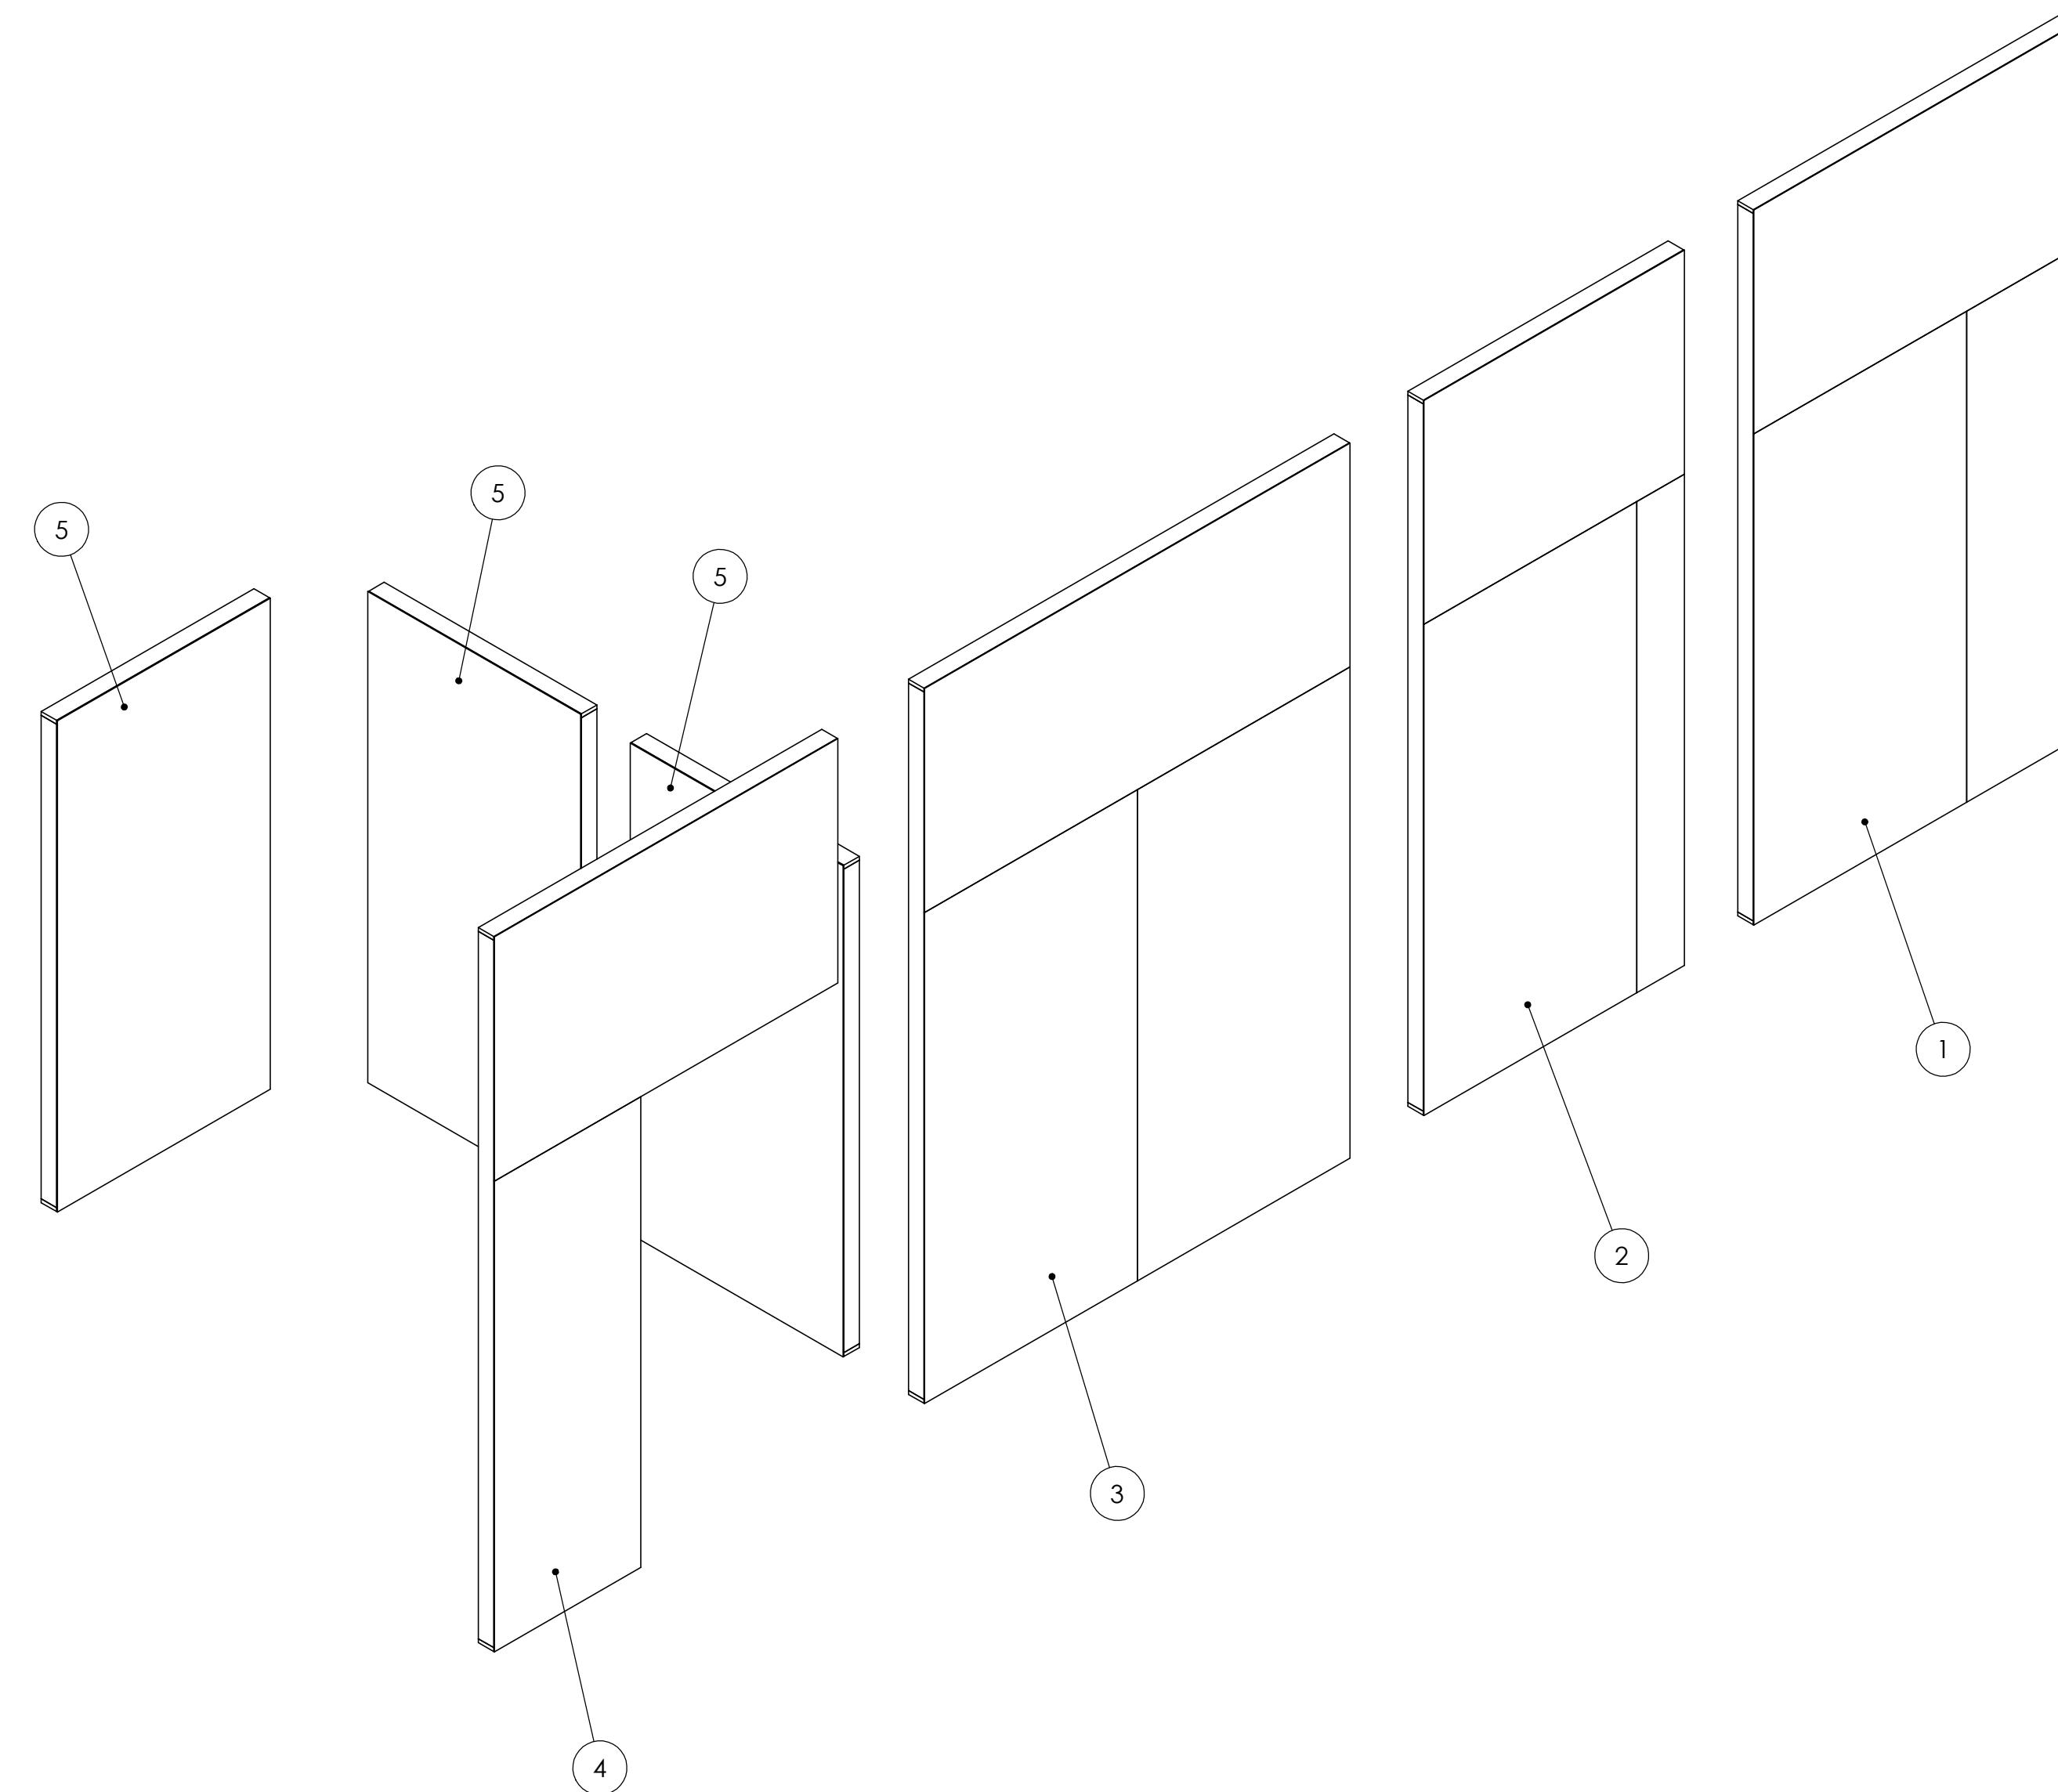
C

B

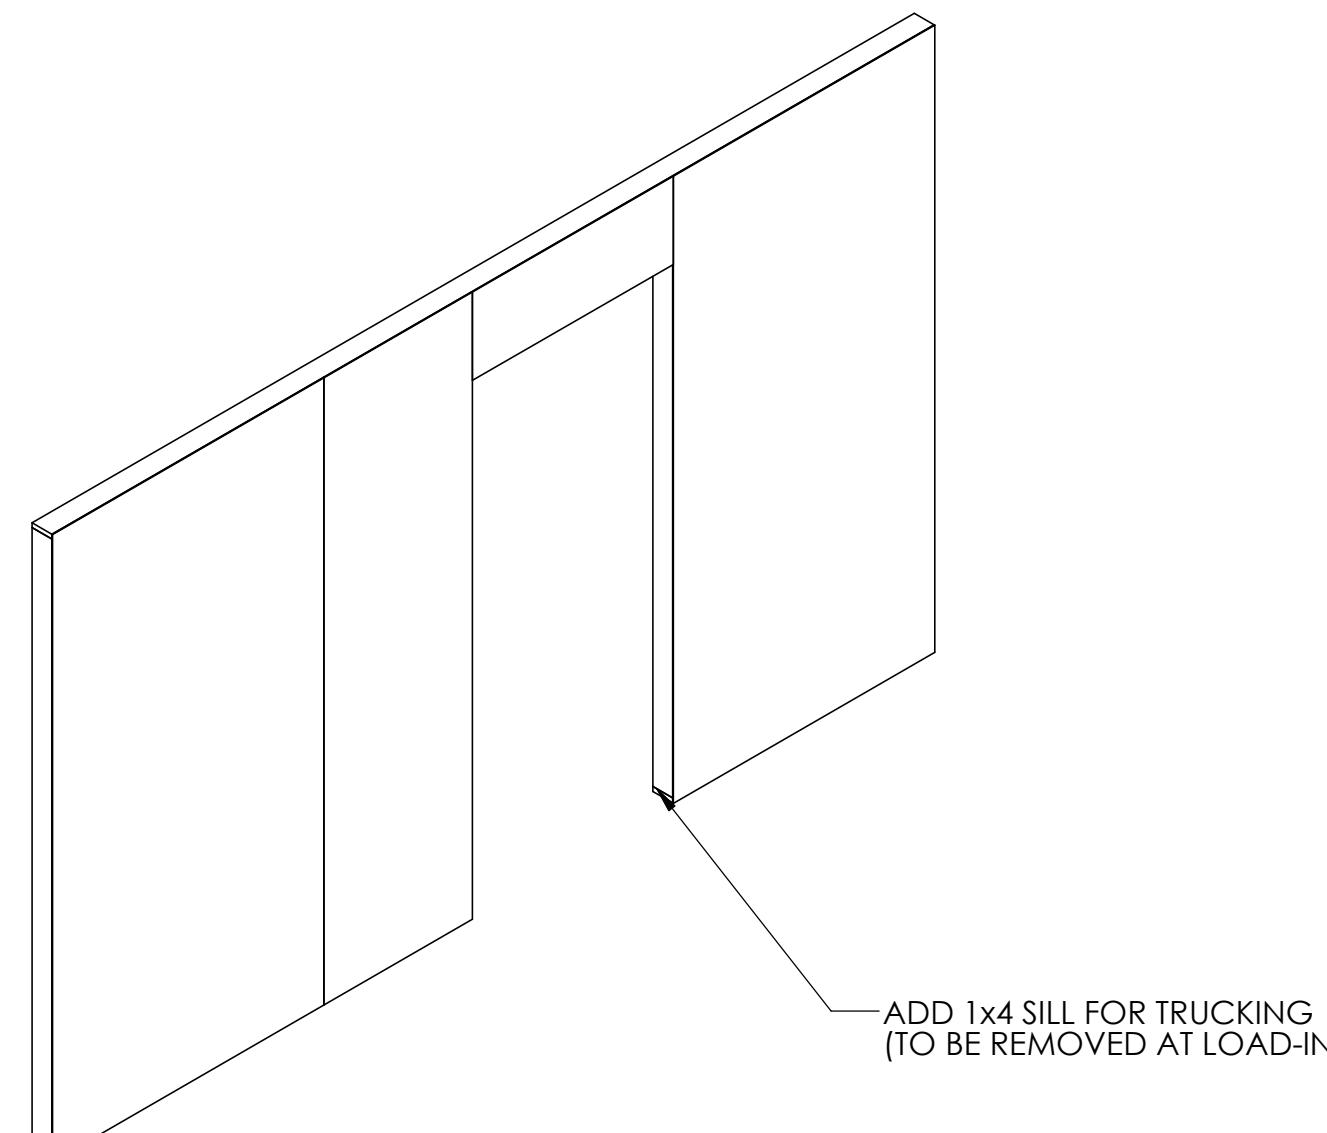
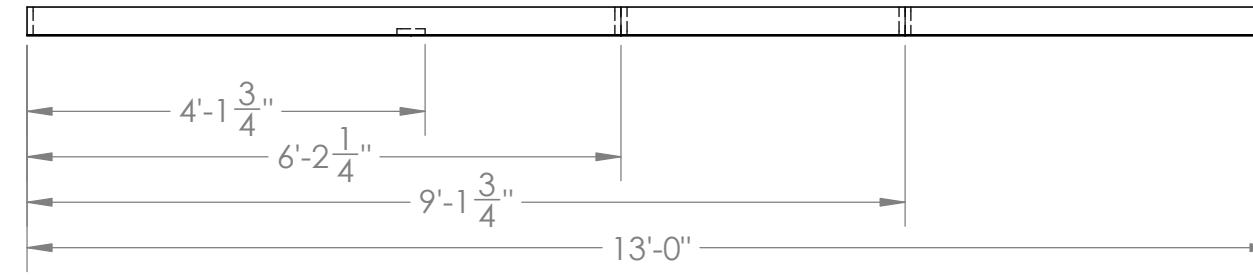
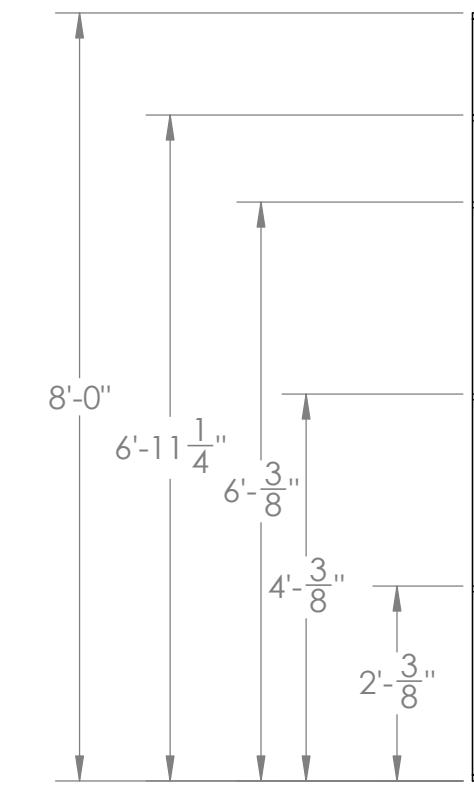
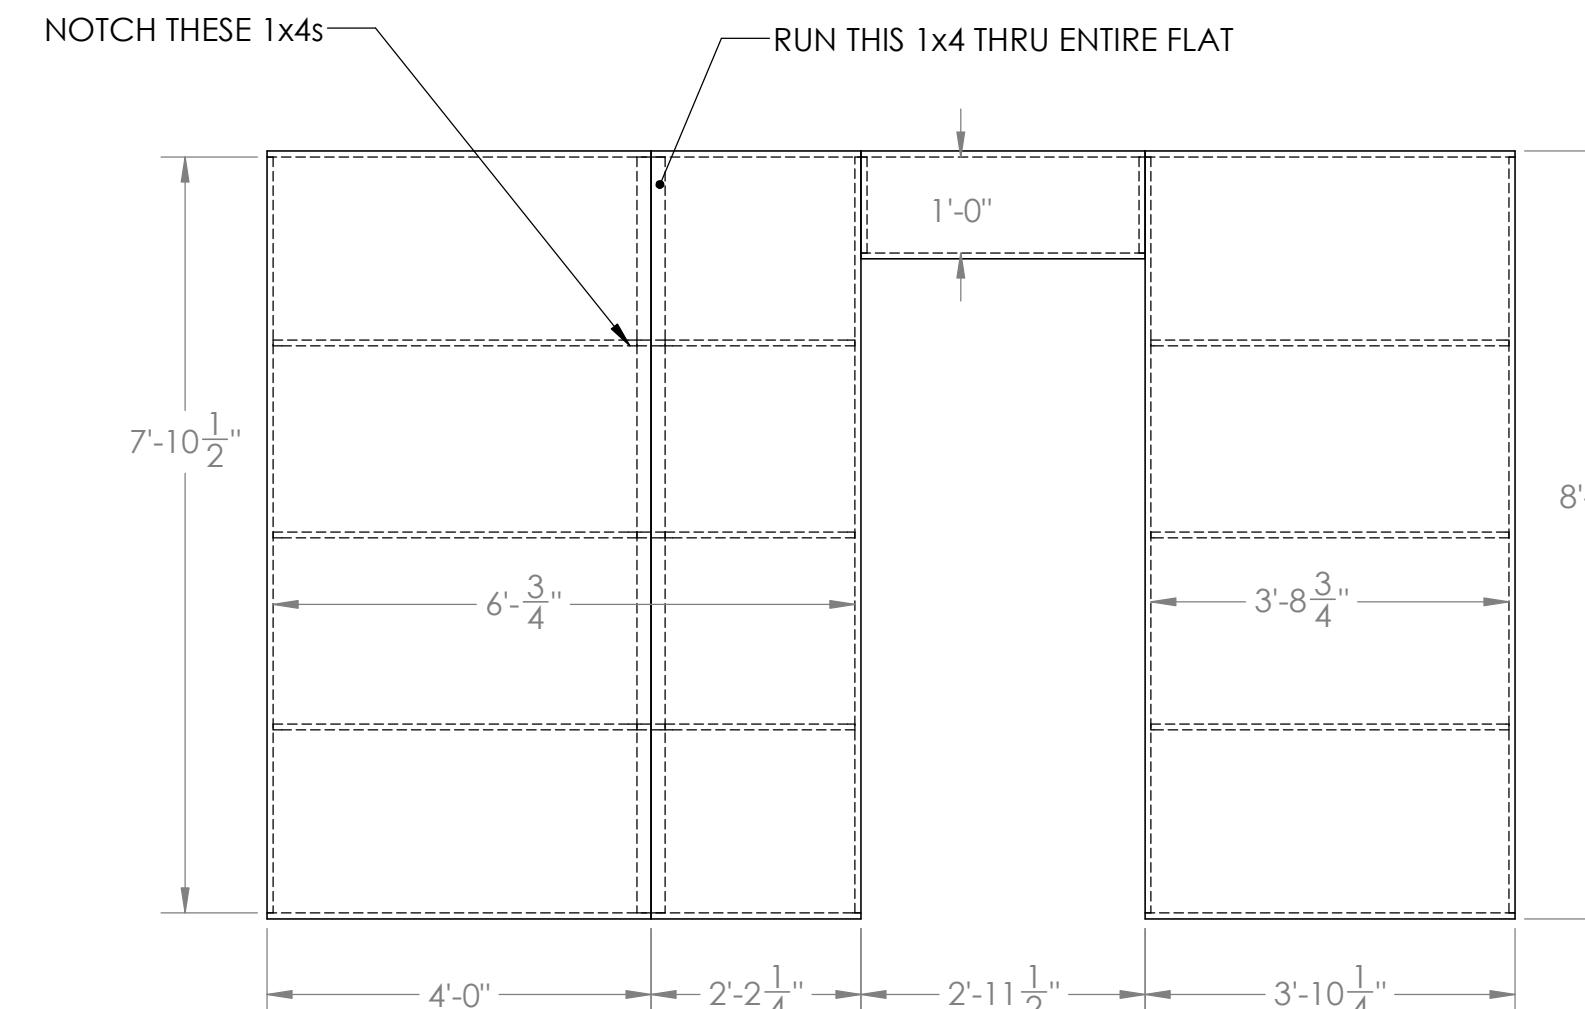
B

A

A

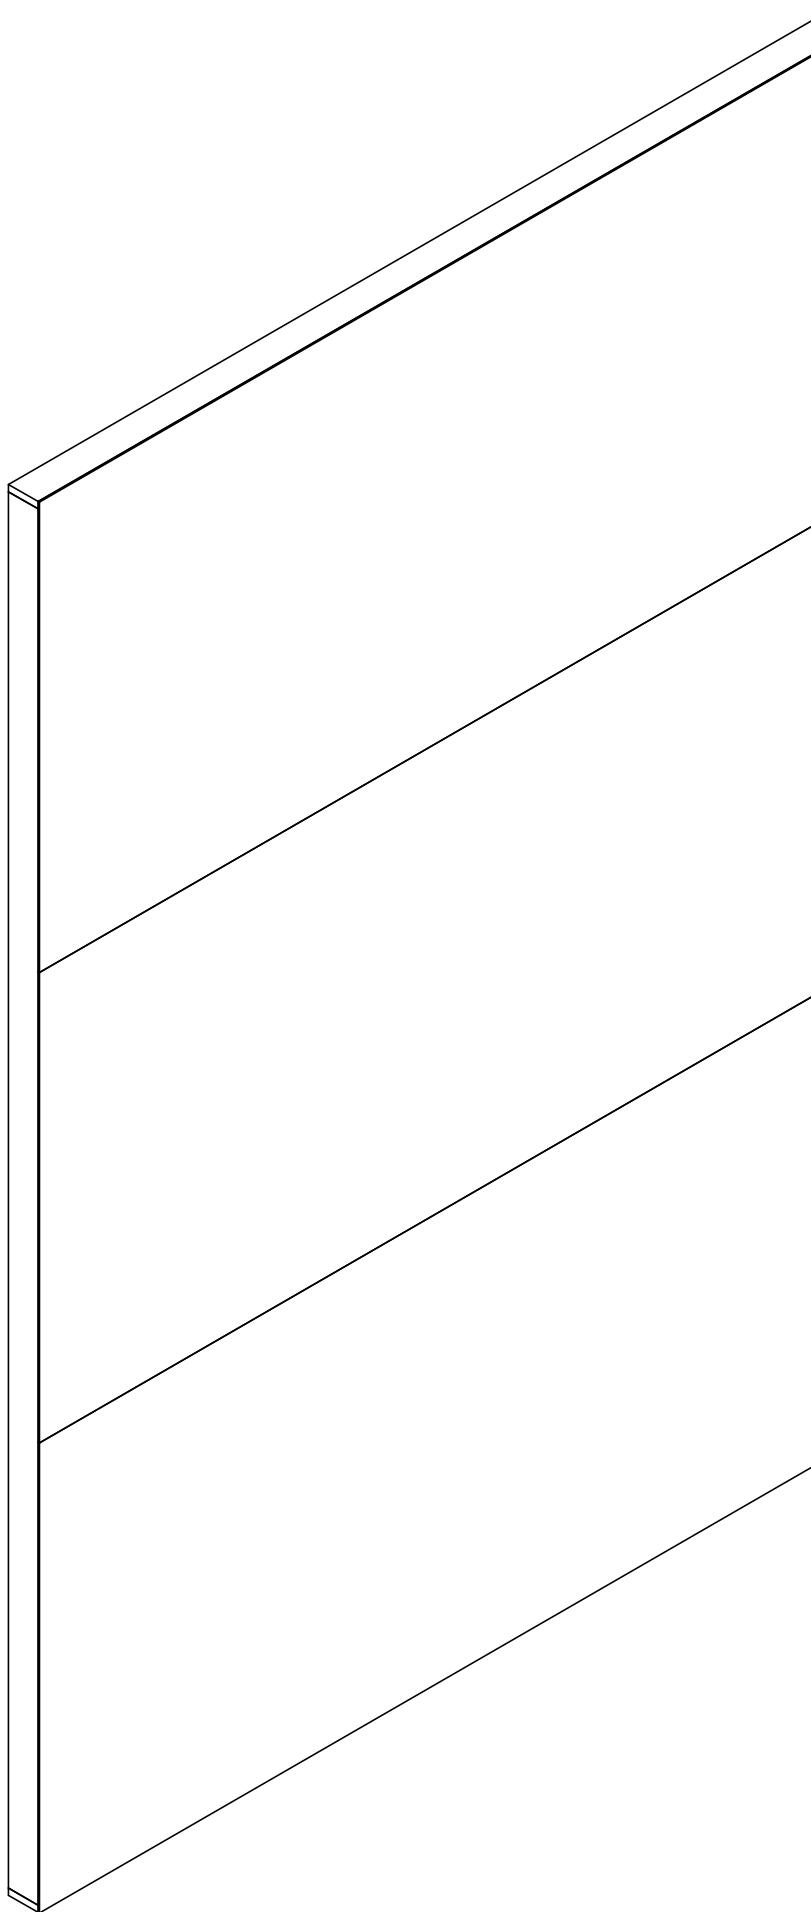


| | | | |
|---|--------------|---------------------------|--|
| DRAWN | NAME | DATE | NATASHA PIERRE & THE GREAT COMET OF 1812 |
| | O TORTORELLA | 10/12/202 | 5 |
| MONTCLAIR STATE UNIVERSITY 1 NORMAL AVE MONTCLAIR, NJ. 07043 | | | |
| DEPARTMENT OF THEATRE & DANCE DESIGN, TECHNOLOGY, & MANAGEMENT LIFE HALL WWW.MONTCLAIR.EDU | | | |
| SIZE | | DWG. NO. | REV |
| C | | EXPLDED ASSEMBLY DRAWINGS | |
| SCALE: 1:24 | | WEIGHT: | SHEET 4 OF 4 |

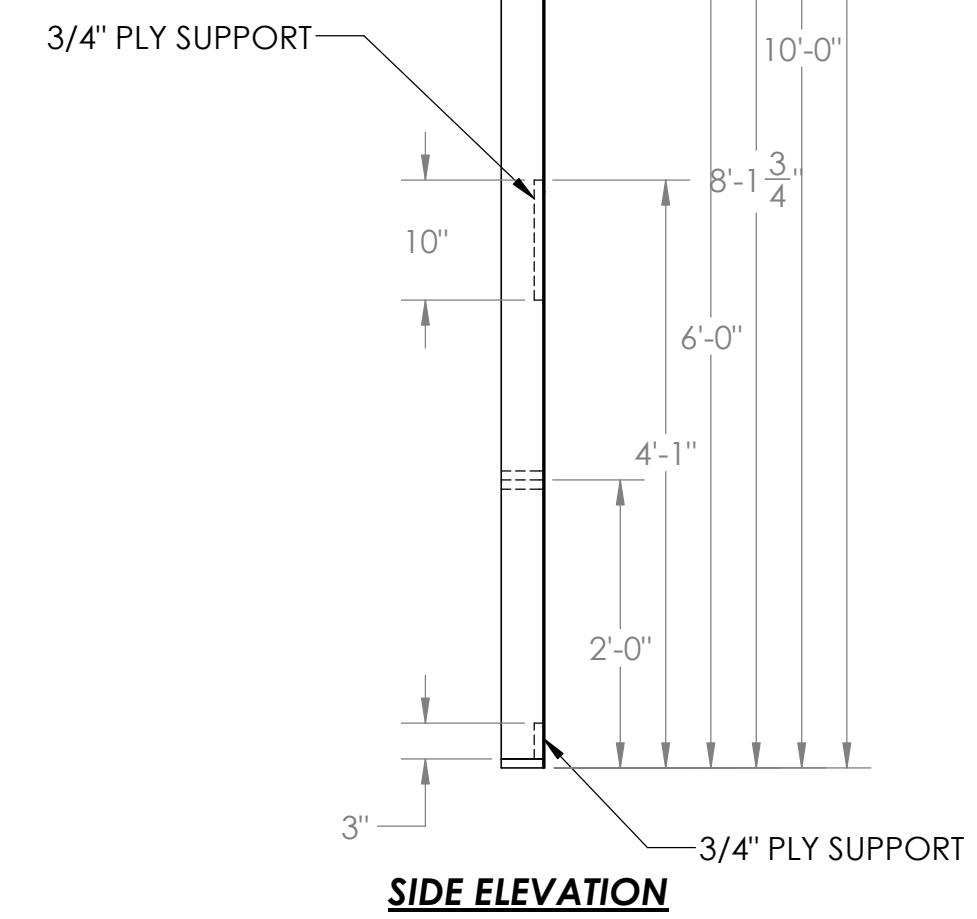
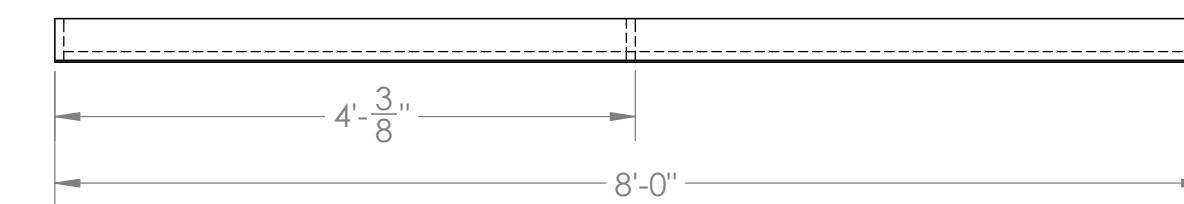
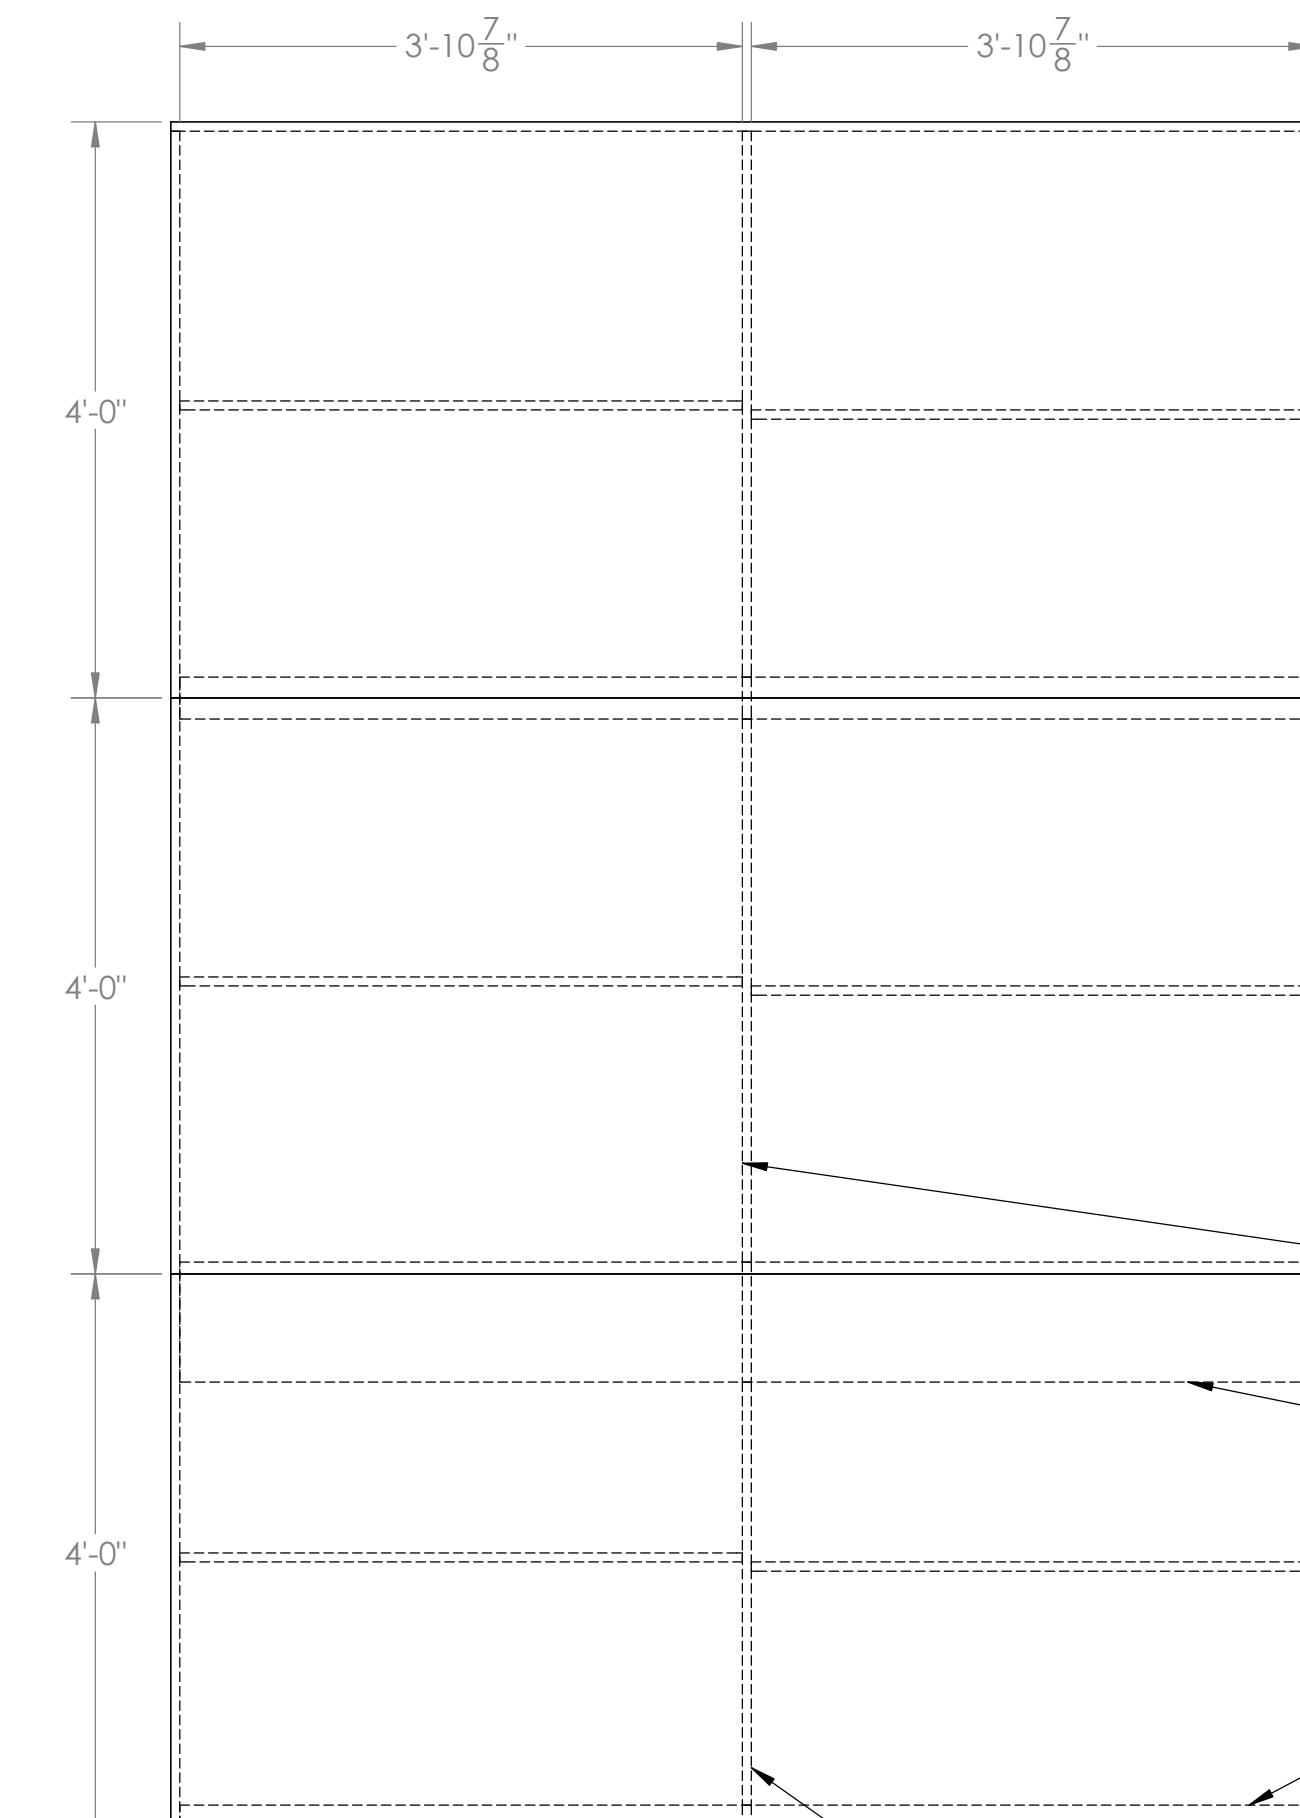
**ISO ELEVATION****TOP ELEVATION****SIDE ELEVATION****FRONT ELEVATION****NOTES**

- BUILD 1 AS DRAWN
- 1x4 FRAME
- 1/4" LUAN SKIN
- ASSEMBLE WITH 1-1/2" NC STAPLES AND GLUE
- ADD SCREWS TO MAJOR JOINTS TO STRENGTHEN
- ATTACH LUAN WITH 3/4" NC STAPLES AND GLUE

| | | | |
|---|----------------------|--------------------|--|
| DRAWN | NAME O TORTORELLA | DATE 10/12/2022 | NATASHA PIERRE & THE GREAT COMET OF 1812 |
| MONTCLAIR STATE UNIVERSITY 1 NORMAL AVE MONTCLAIR, NJ. 07043 | | | TITLE: SL WALL 1 |
| DEPARTMENT OF THEATRE & DANCE DESIGN, TECHNOLOGY, & MANAGEMENT LIFE HALL WWW.MONTCLAIR.EDU | | | SIZE DWG. NO. C COMET WALLS |
| | | REV | |
| | SCALE: 1:24 | WEIGHT: | SHEET 1 OF 20 |

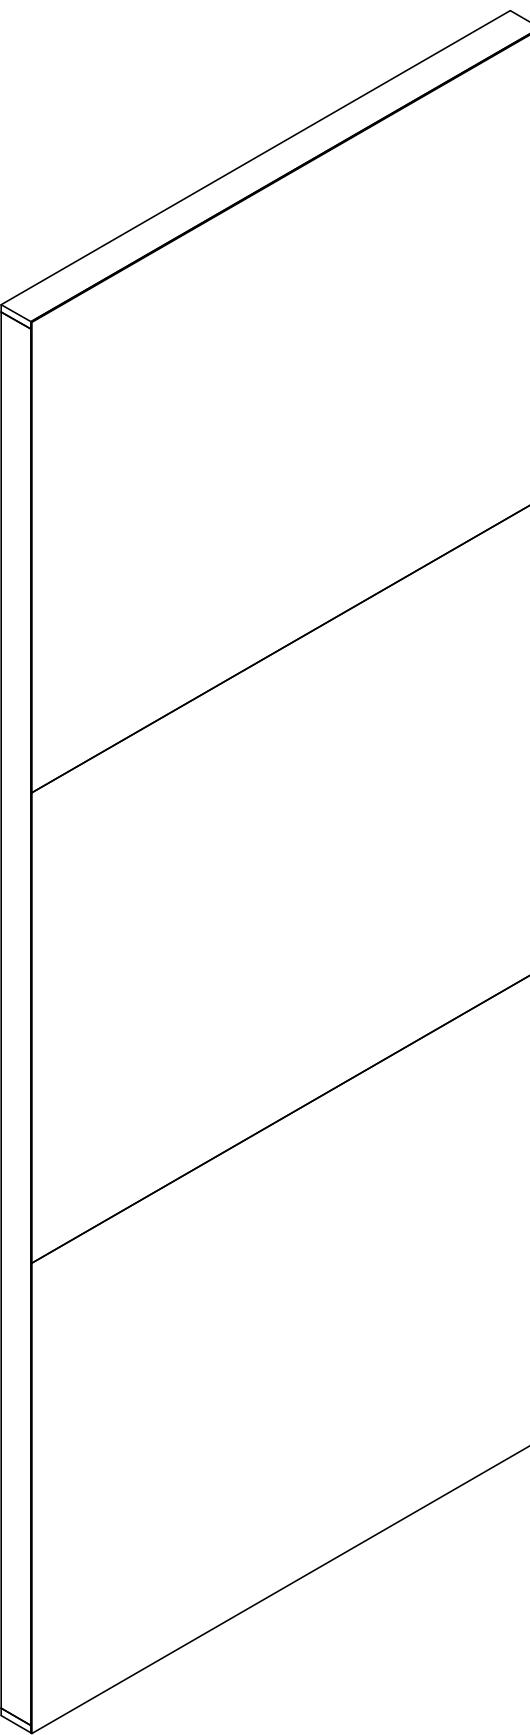
**ISO ELEVATION****NOTES**

- BUILD 1 AS DRAWN
- 1x4 FRAME
- 1/4" LUAN SKIN
- 3/4" PLY SUPPORTS FOR BOOKSHELVES
- ASSEMBLE WITH 1-1/2" NC STAPLES AND GLUE
- ADD SCREWS TO MAJOR JOINTS TO STRENGTHEN
- ATTACH LUAN WITH 3/4" NC STAPLES AND GLUE

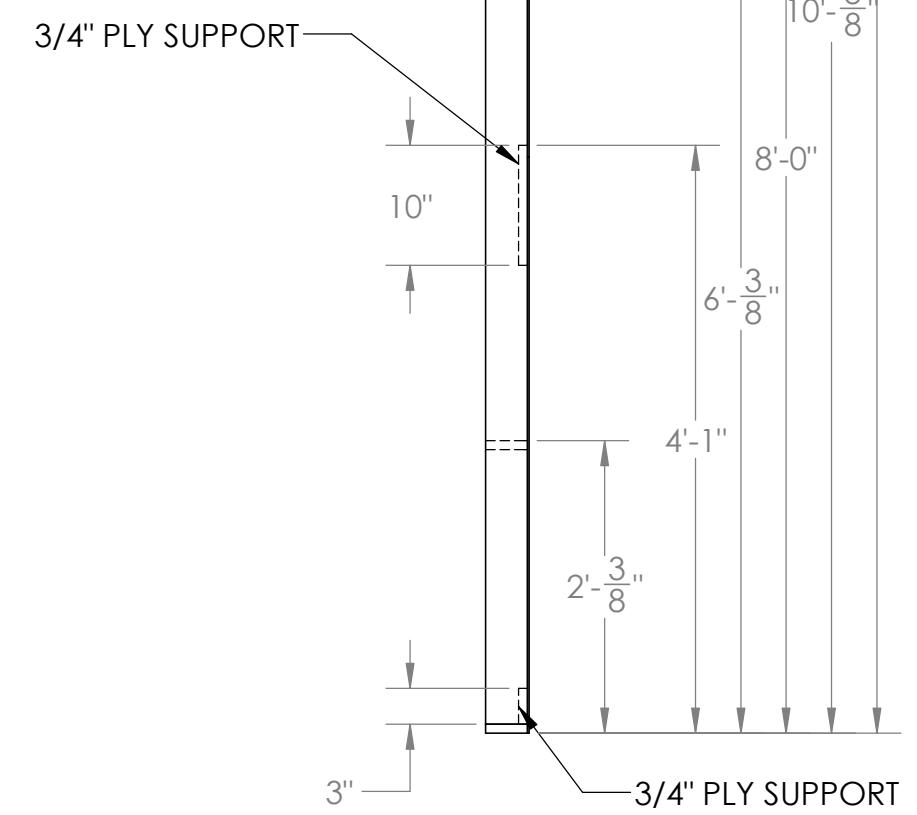
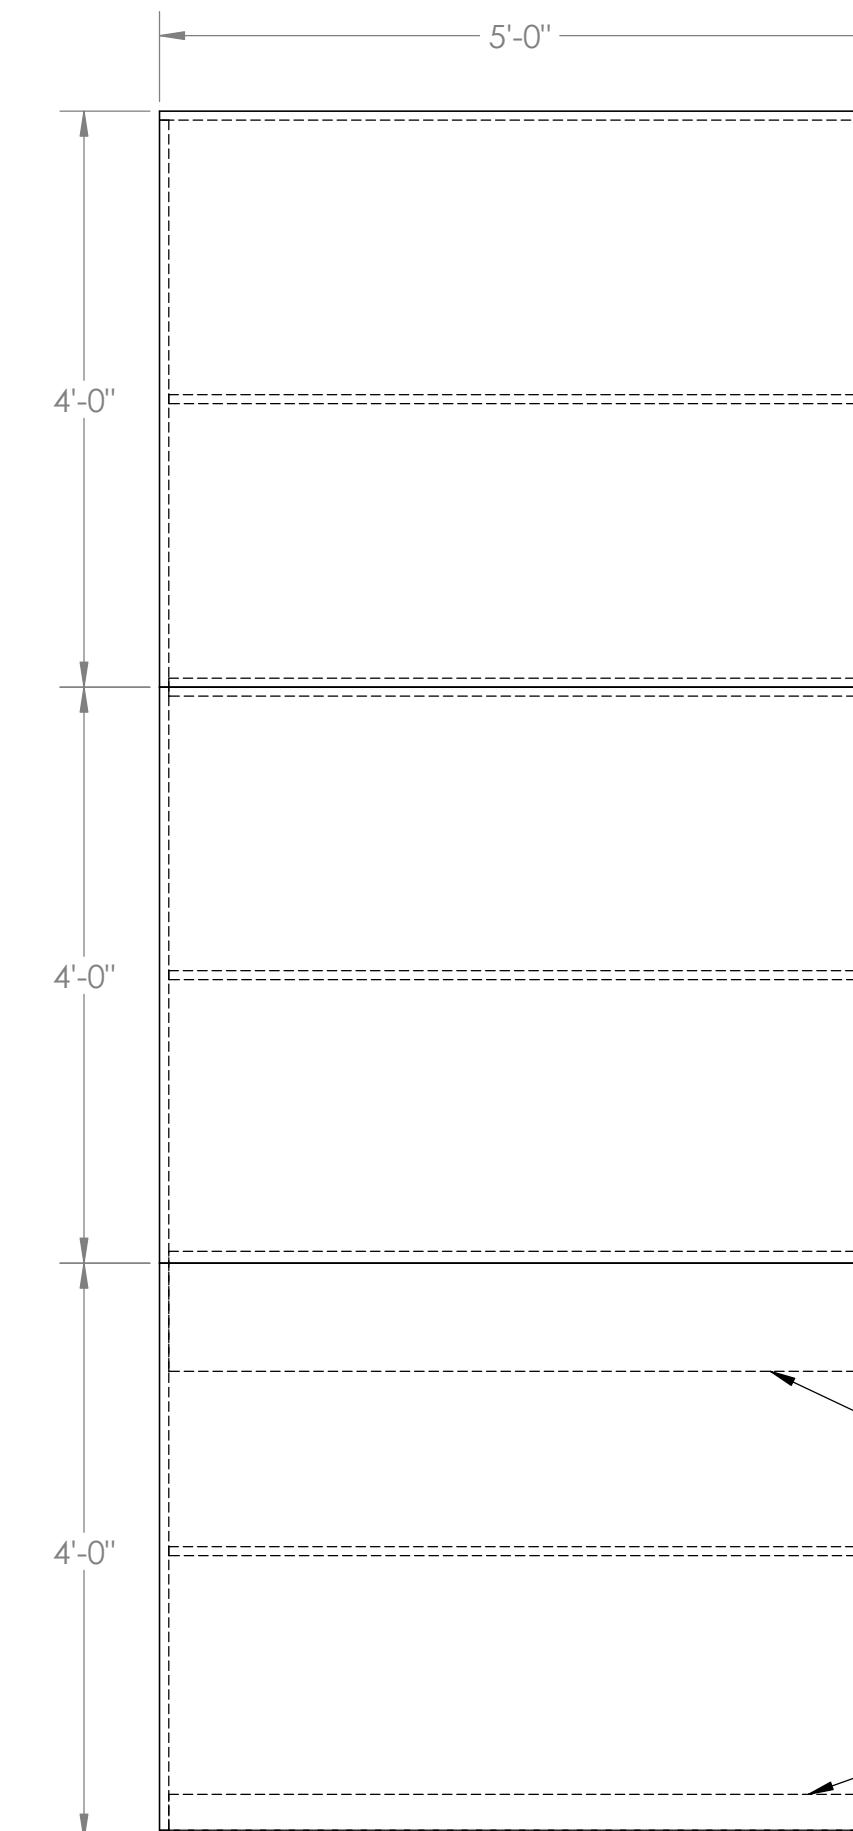
**SIDE ELEVATION****TOP ELEVATION****FRONT ELEVATION**

| | | | |
|---|------|------------|--|
| DRAWN | NAME | DATE | NATASHA PIERRE & THE GREAT COMET OF 1812 |
| O TORTORELLA | | 10/12/2002 | 5 |
| MONTCLAIR STATE UNIVERSITY 1 NORMAL AVE MONTCLAIR, NJ, 07043 | | | TITLE: |
| DEPARTMENT OF THEATRE & DANCE DESIGN, TECHNOLOGY, & MANAGEMENT LIFE HALL WWW.MONTCLAIR.EDU | | | SL WALL 2 |

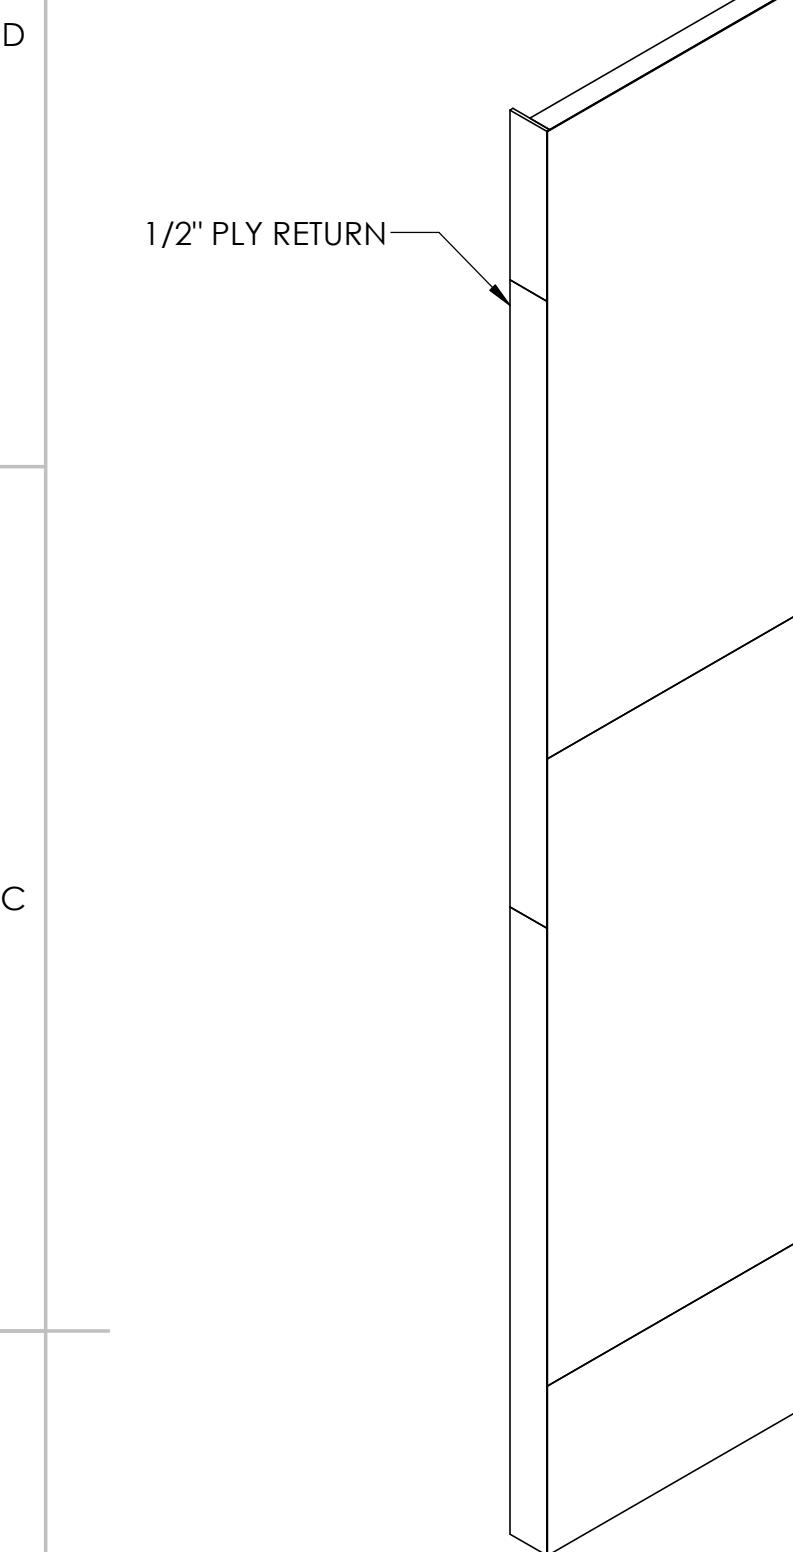
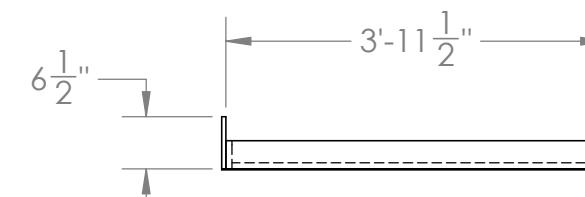
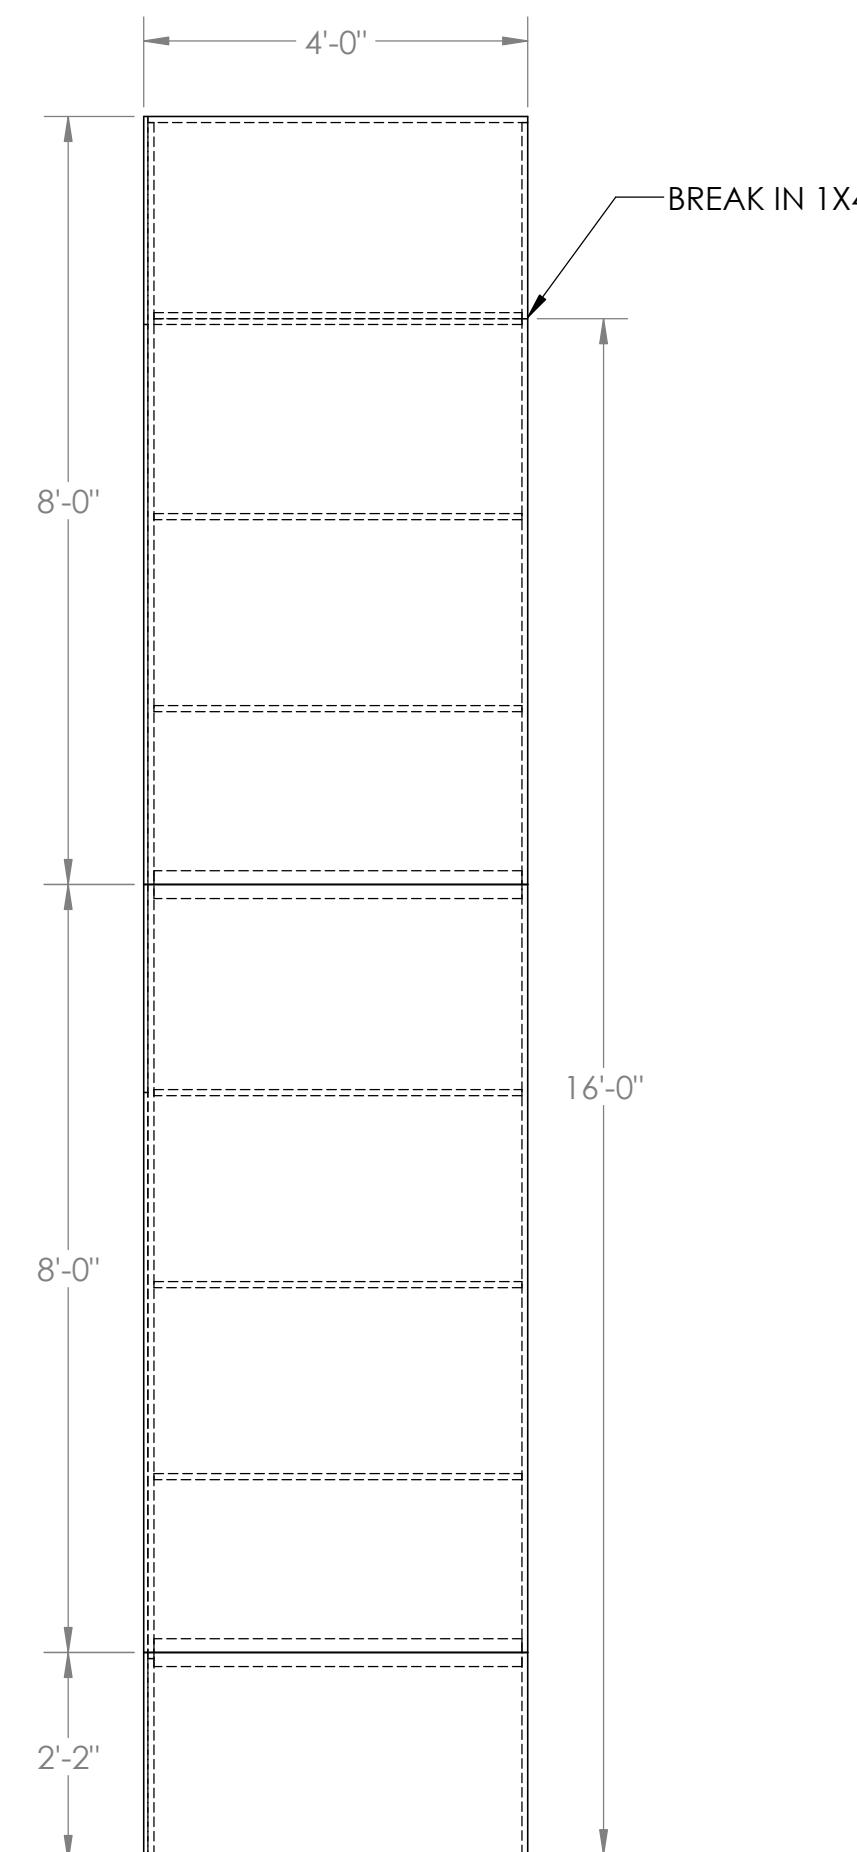
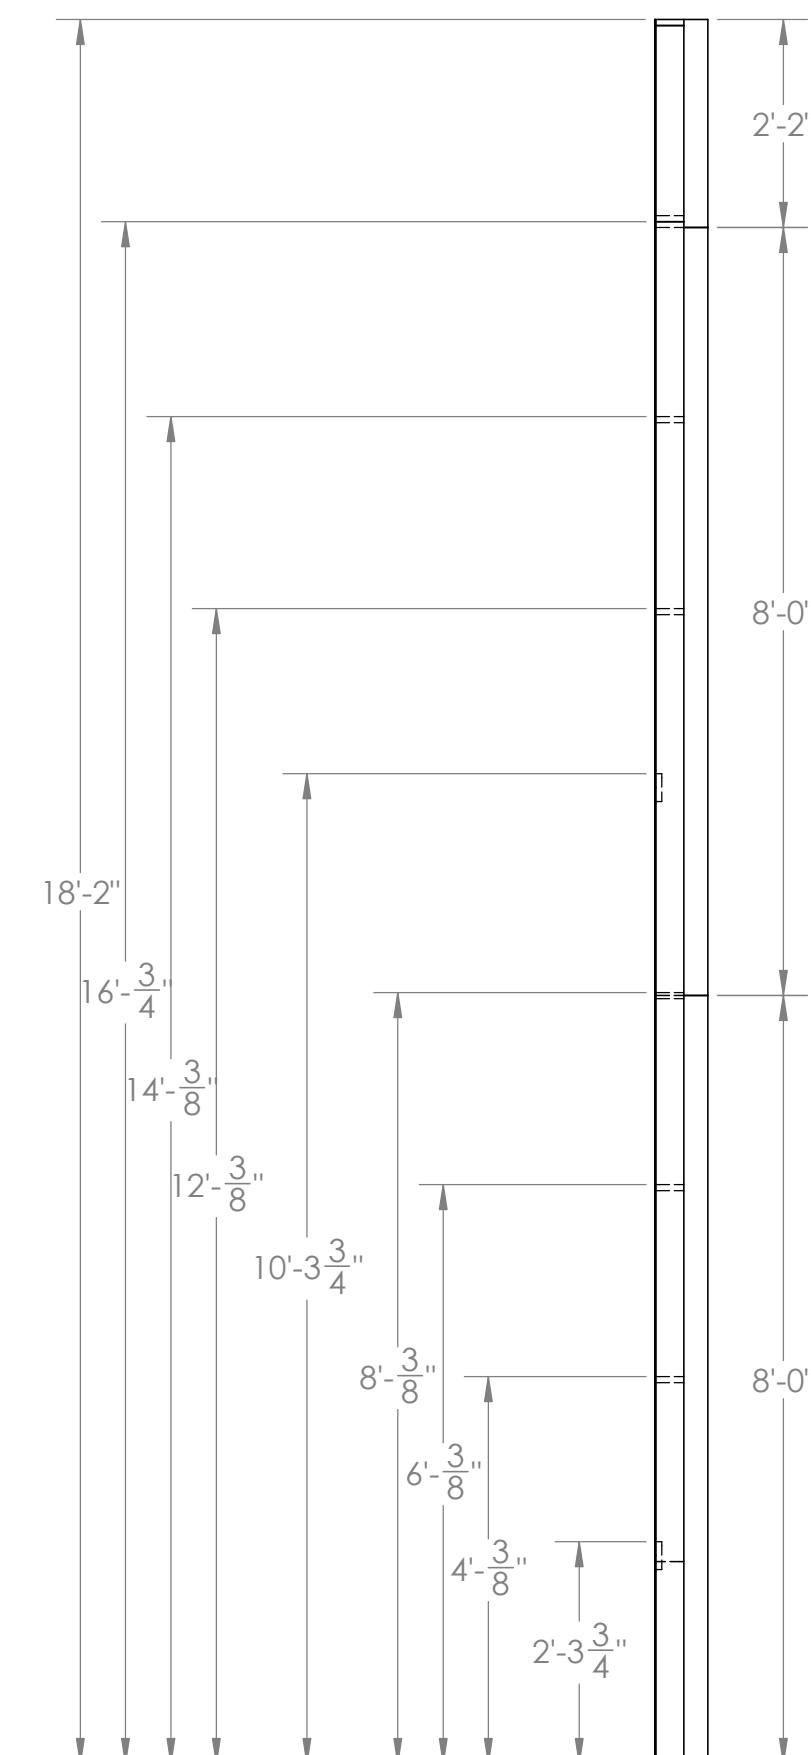
| | | |
|-------------|-------------|---------------|
| SIZE | DWG. NO. | REV |
| C | COMET WALLS | |
| SCALE: 1:16 | WEIGHT: | SHEET 2 OF 20 |

**ISO ELEVATION****NOTES**

- BUILD 1 AS DRAWN
- 1x4 FRAME
- 1/4" LUAN SKIN
- 3/4" PLY SUPPORTS FOR BOOKSHELVES
- ASSEMBLE WITH 1-1/2" NC STAPLES AND GLUE
- ADD SCREWS TO MAJOR JOINTS TO STRENGTHEN
- ATTACH LUAN WITH 3/4" NC STAPLES AND GLUE

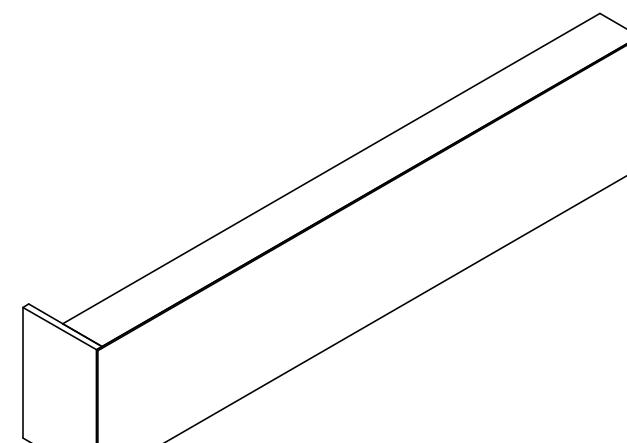
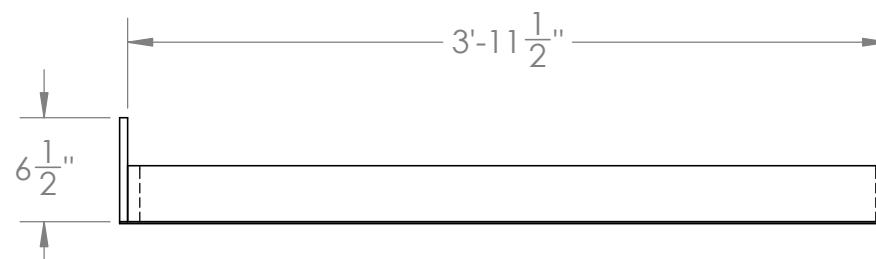
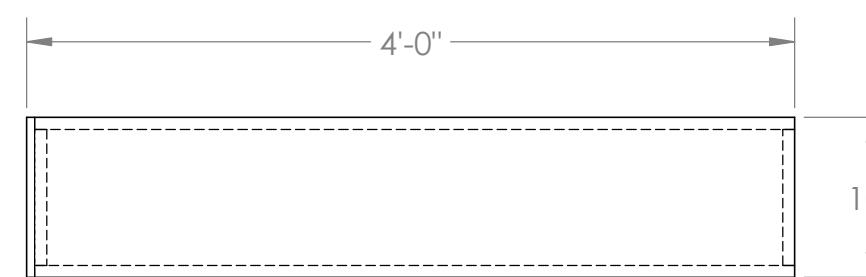
**SIDE ELEVATION****TOP ELEVATION****FRONT ELEVATION**

| | | | |
|---|--------------|------------|--|
| DRAWN | NAME | DATE | NATASHA PIERRE & THE GREAT COMET OF 1812 |
| | O TORTORELLA | 10/12/2025 | |
| MONTCLAIR STATE UNIVERSITY 1 NORMAL AVE MONTCLAIR, NJ. 07043 | | | |
| DEPARTMENT OF THEATRE & DANCE DESIGN, TECHNOLOGY, & MANAGEMENT LIFE HALL WWW.MONTCLAIR.EDU | | | |
| SIZE | DWG. NO. | REV | C COMET WALLS |
| SCALE: 1:16 | WEIGHT: | | SHEET 3 OF 20 |

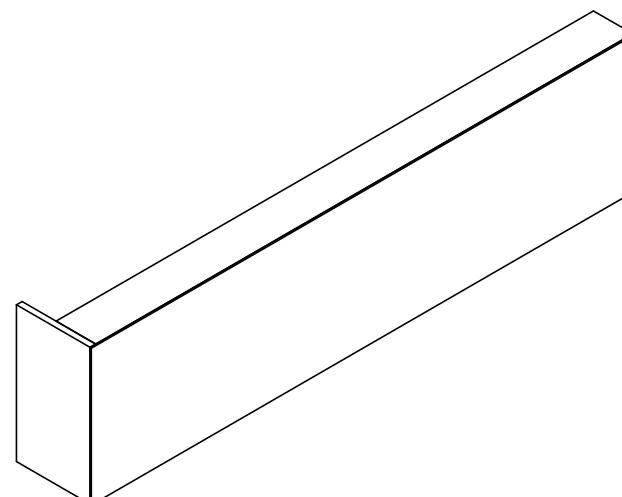
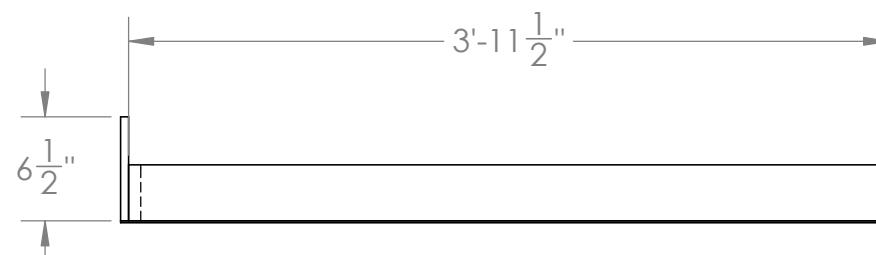
 
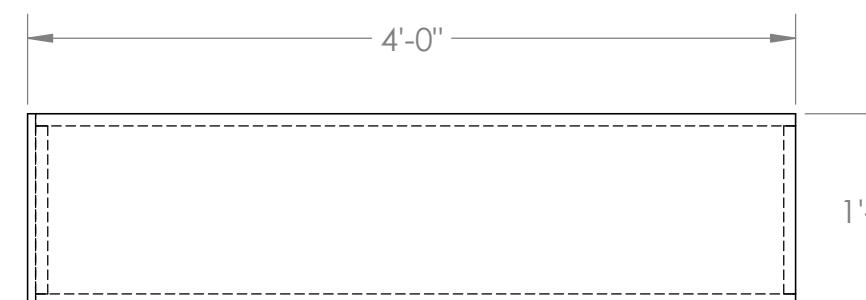
ISO ELEVATIONTOP ELEVATIONFRONT ELEVATIONSIDE ELEVATIONNOTES

- BUILD 1 AS DRAWN
- 1x4 FRAME
- 1/4" LUAN SKIN
- 1/2" PLY RETURN
- ASSEMBLE WITH 1-1/2" NC STAPLES AND GLUE
- ADD SCREWS TO MAJOR JOINTS TO STRENGTHEN
- ATTACH LUAN WITH 3/4" NC STAPLES AND GLUE

| | | | |
|---|-------------|------|--|
| DRAWN | NAME | DATE | NATASHA PIERRE & THE GREAT COMET OF 1812 |
| O TORTORELLA | 10/12/202 | 5 | |
| MONTCLAIR STATE UNIVERSITY 1 NORMAL AVE MONTCLAIR, NJ. 07043 | | | |
| DEPARTMENT OF THEATRE & DANCE DESIGN, TECHNOLOGY, & MANAGEMENT LIFE HALL WWW.MONTCLAIR.EDU | | | |
| SIZE | DWG. NO. | REV | US WALL 1 |
| C | COMET WALLS | | |
| SCALE: 1:24 | WEIGHT: | | SHEET 4 OF 20 |

ISO ELEVATIONTOP ELEVATIONSIDE ELEVATIONUS WALL 2 FRONT ELEVATION**US WALL 2 NOTES**

- BUILD 1 AS DRAWN
- 1x4 FRAME
- 1/4" LUAN SKIN
- 1/2" PLY RETURN
- ASSEMBLE WITH 1-1/2" NC STAPLES AND GLUE
- ADD SCREWS TO MAJOR JOINTS TO STRENGTHEN
- ATTACH LUAN WITH 3/4" NC STAPLES AND GLUE

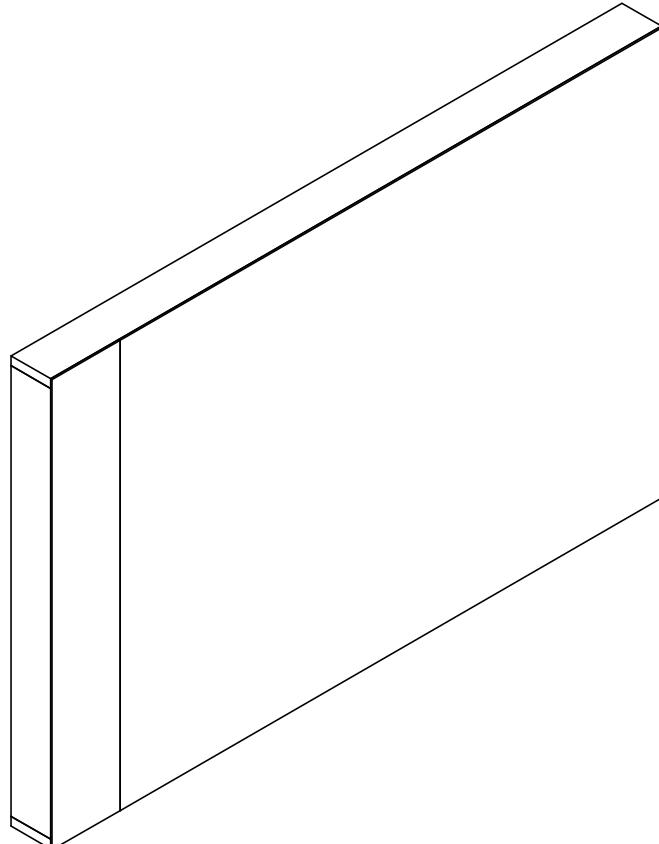
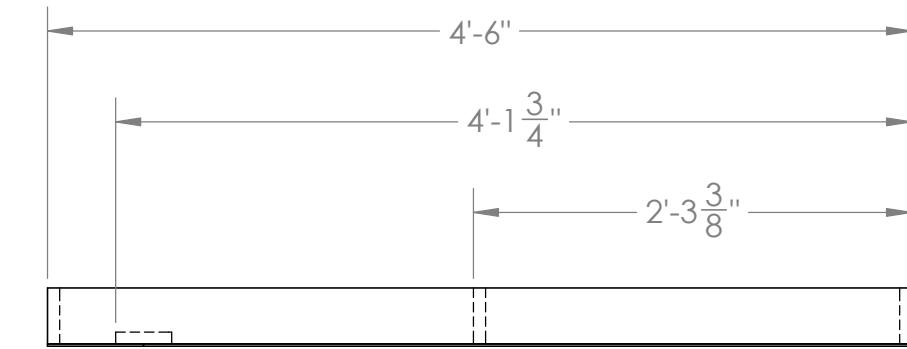
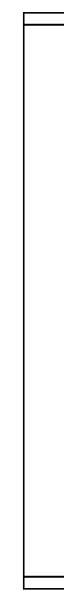
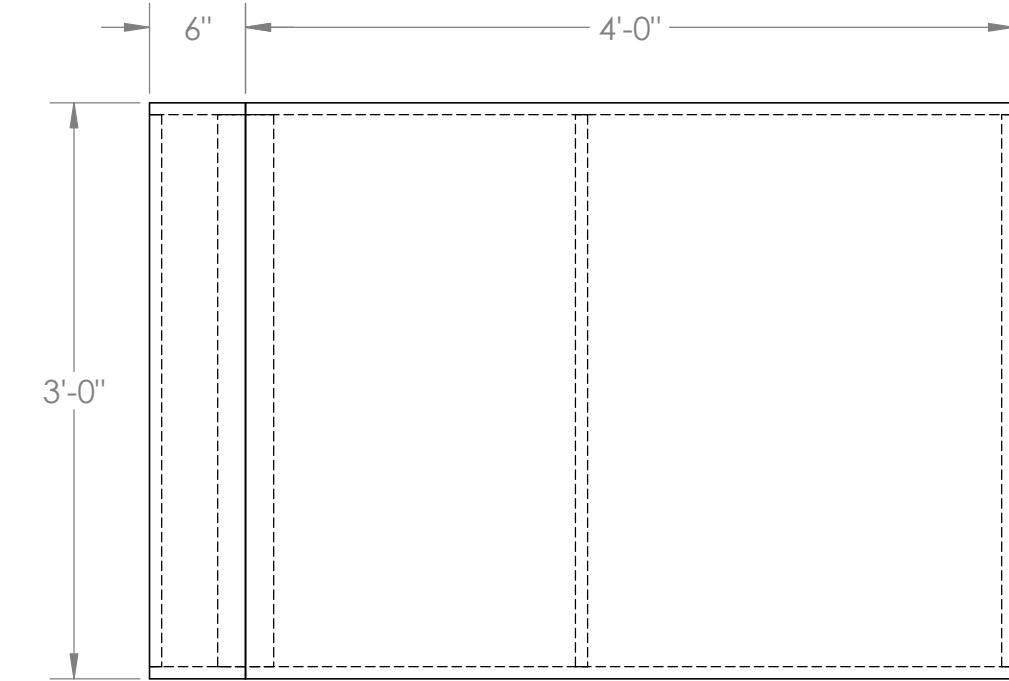
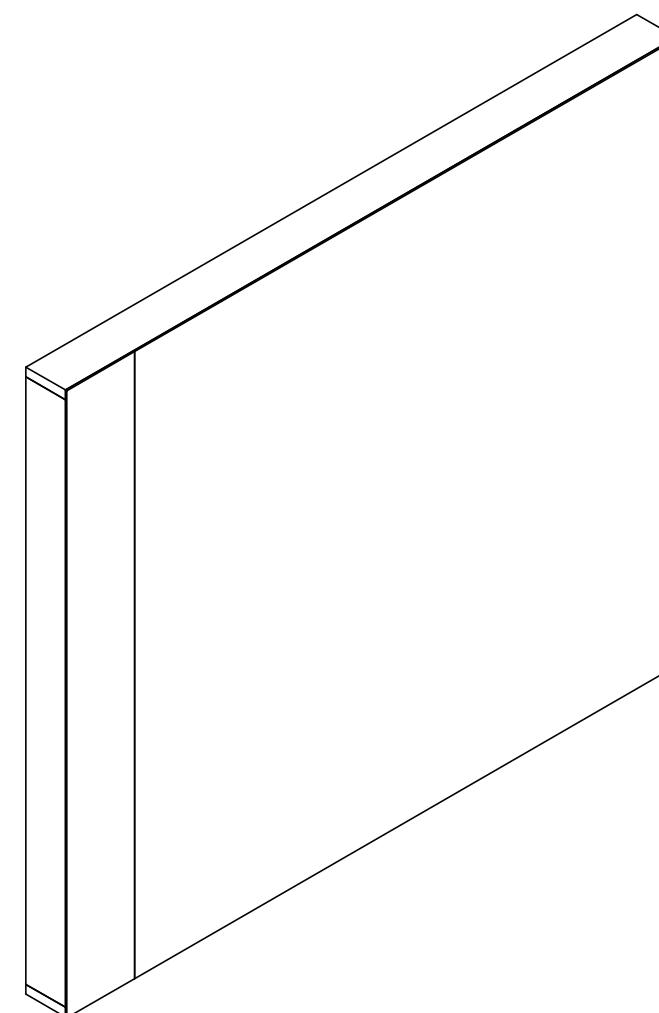
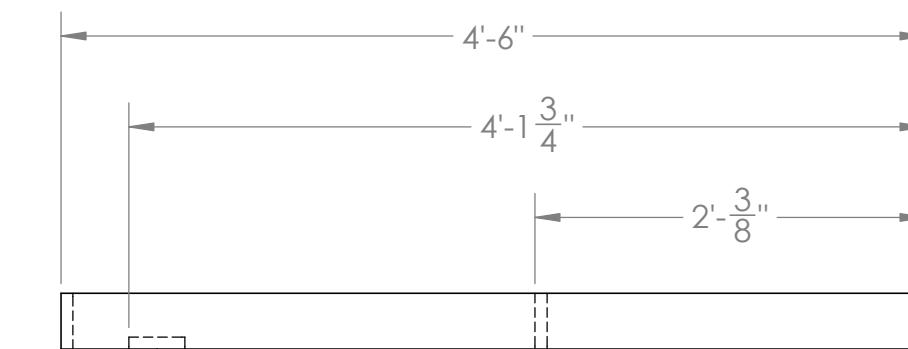
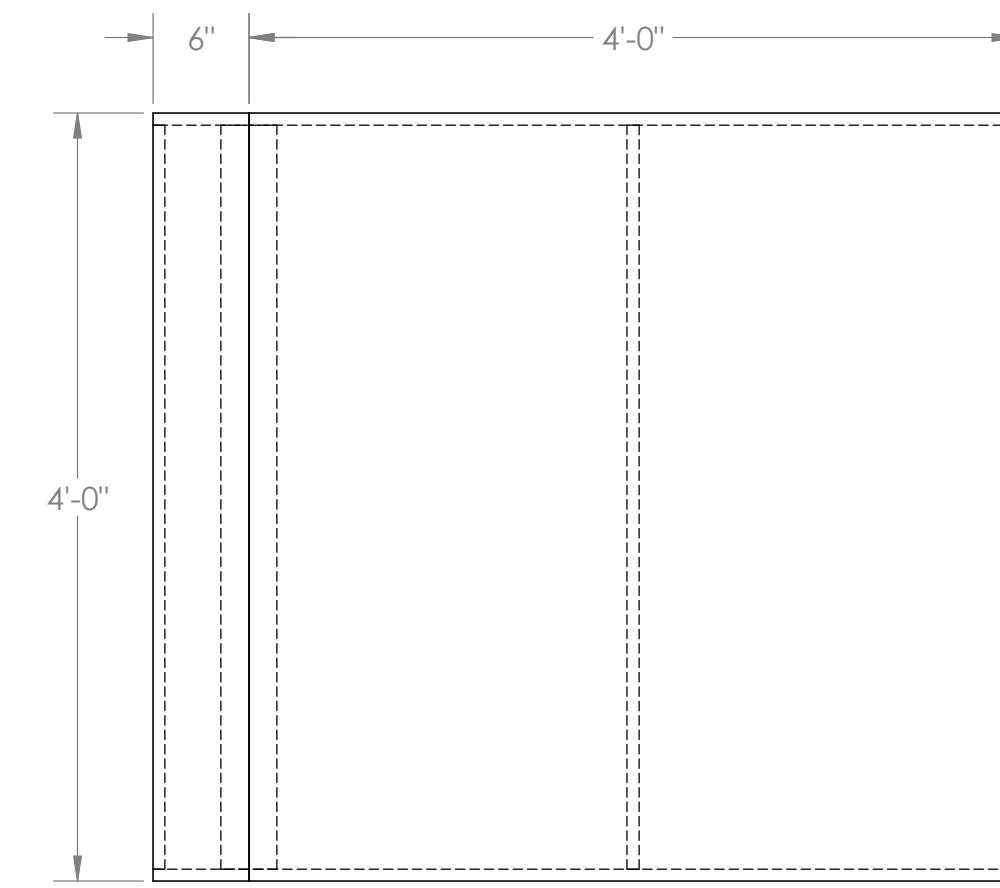
ISO ELEVATIONTOP ELEVATIONSIDE ELEVATIONUS WALL 3 FRONT ELEVATION**US WALL 3 NOTES**

- BUILD 1 AS DRAWN
- 1x4 FRAME
- 1/4" LUAN SKIN
- 1/2" PLY RETURN
- ASSEMBLE WITH 1-1/2" NC STAPLES AND GLUE
- ADD SCREWS TO MAJOR JOINTS TO STRENGTHEN
- ATTACH LUAN WITH 3/4" NC STAPLES AND GLUE

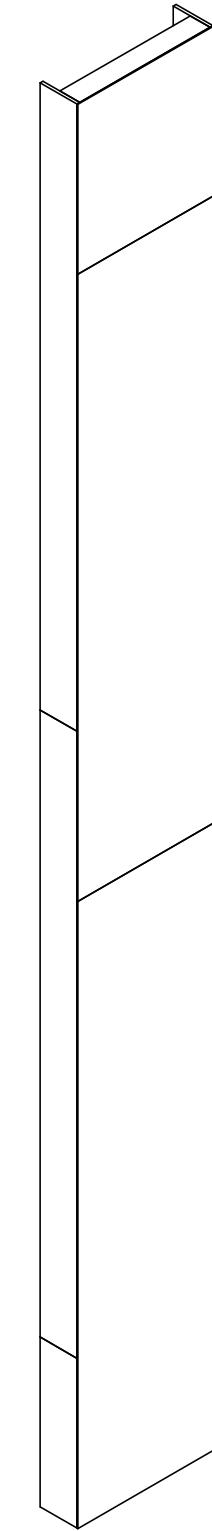
| | | | | |
|---|--------------|------------|--|--|
| DRAWN | NAME | DATE | NATASHA PIERRE & THE GREAT COMET OF 1812 | |
| | O TORTORELLA | 10/12/2022 | 5 | |
| MONTCLAIR STATE UNIVERSITY 1 NORMAL AVE MONTCLAIR, NJ 07043 | | | | |
| DEPARTMENT OF THEATRE & DANCE DESIGN, TECHNOLOGY, & MANAGEMENT LIFE HALL WWW.MONTCLAIR.EDU | | | | |
| SIZE | DWG. NO. | REV | | |
| C | COMET WALLS | | | |
| SCALE: 1:12 WEIGHT: SHEET 5 OF 20 | | | | |

US WALL 4 NOTES

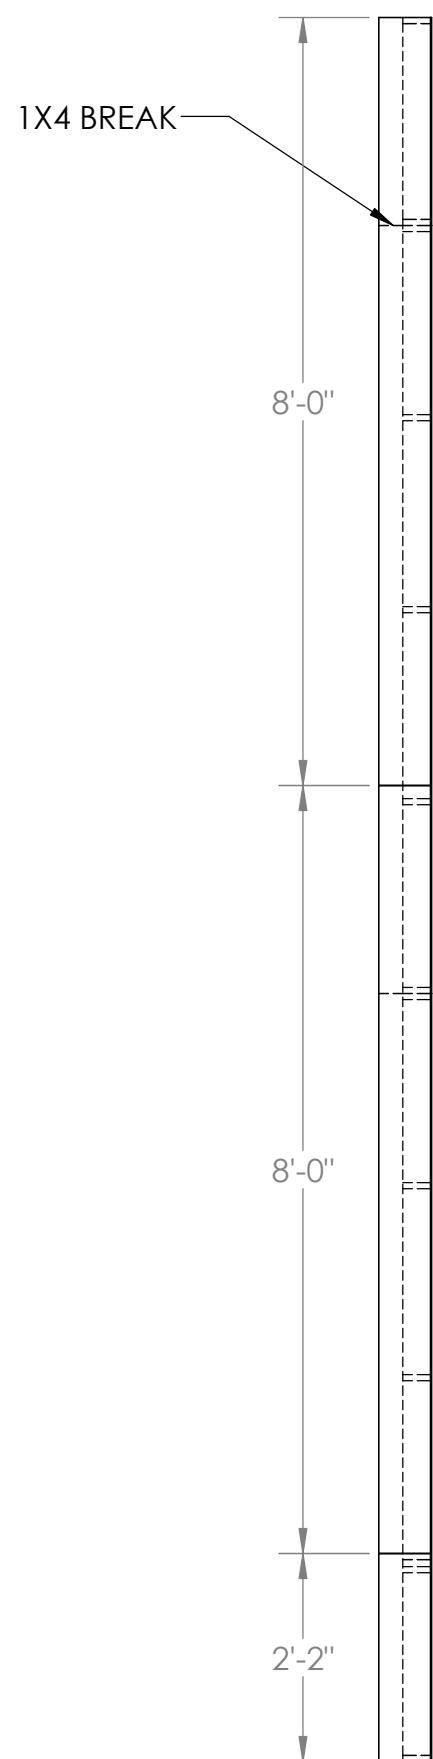
- BUILD 4 AS DRAWN
- 1x4 FRAME
- 1/4" LUAN SKIN
- ASSEMBLE WITH 1-1/2" NC STAPLES AND GLUE
- ADD SCREWS TO MAJOR JOINTS TO STRENGTHEN
- ATTACH LUAN WITH 3/4" NC STAPLES AND GLUE

**ISO ELEVATION****TOP ELEVATION****SIDE ELEVATION****US WALL 4 FRONT ELEVATION****ISO ELEVATION****TOP ELEVATION****SIDE ELEVATION****US WALL 5 FRONT ELEVATION**

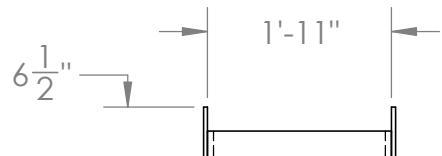
| | | | | |
|--|-----------------|-----------------------|--|--------------------------------|
| DRAWN | NAME | DATE | NATASHA PIERRE & THE GREAT COMET OF 1812 | |
| | O TORTORELLA | 10/12/2022 | 5 | |
| MONTCLAIR STATE UNIVERSITY 1 NORMAL AVE MONTCLAIR, NJ. 07043 | | | | |
| DEPARTMENT OF | THEATRE & DANCE | DESIGN, TECHNOLOGY, & | MANAGEMENT | LIFE HALL WWW.MONTCLAIR.EDU |
| SIZE | DWG. NO. | REV | C | COMET WALLS |
| SCALE: 1:12 | WEIGHT: | | | SHEET 6 OF 20 |



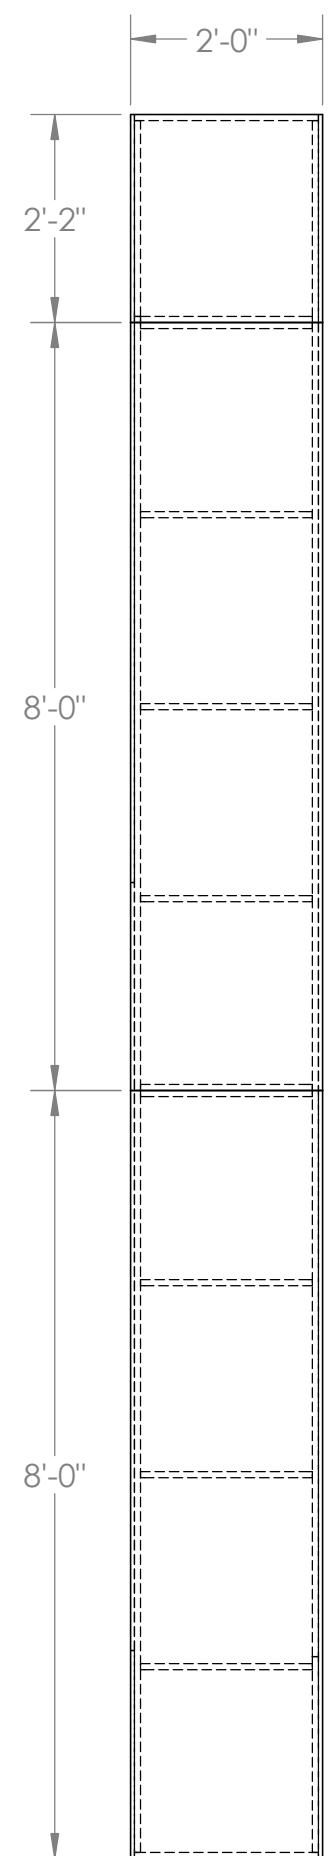
LEFT ISO ELEVATION



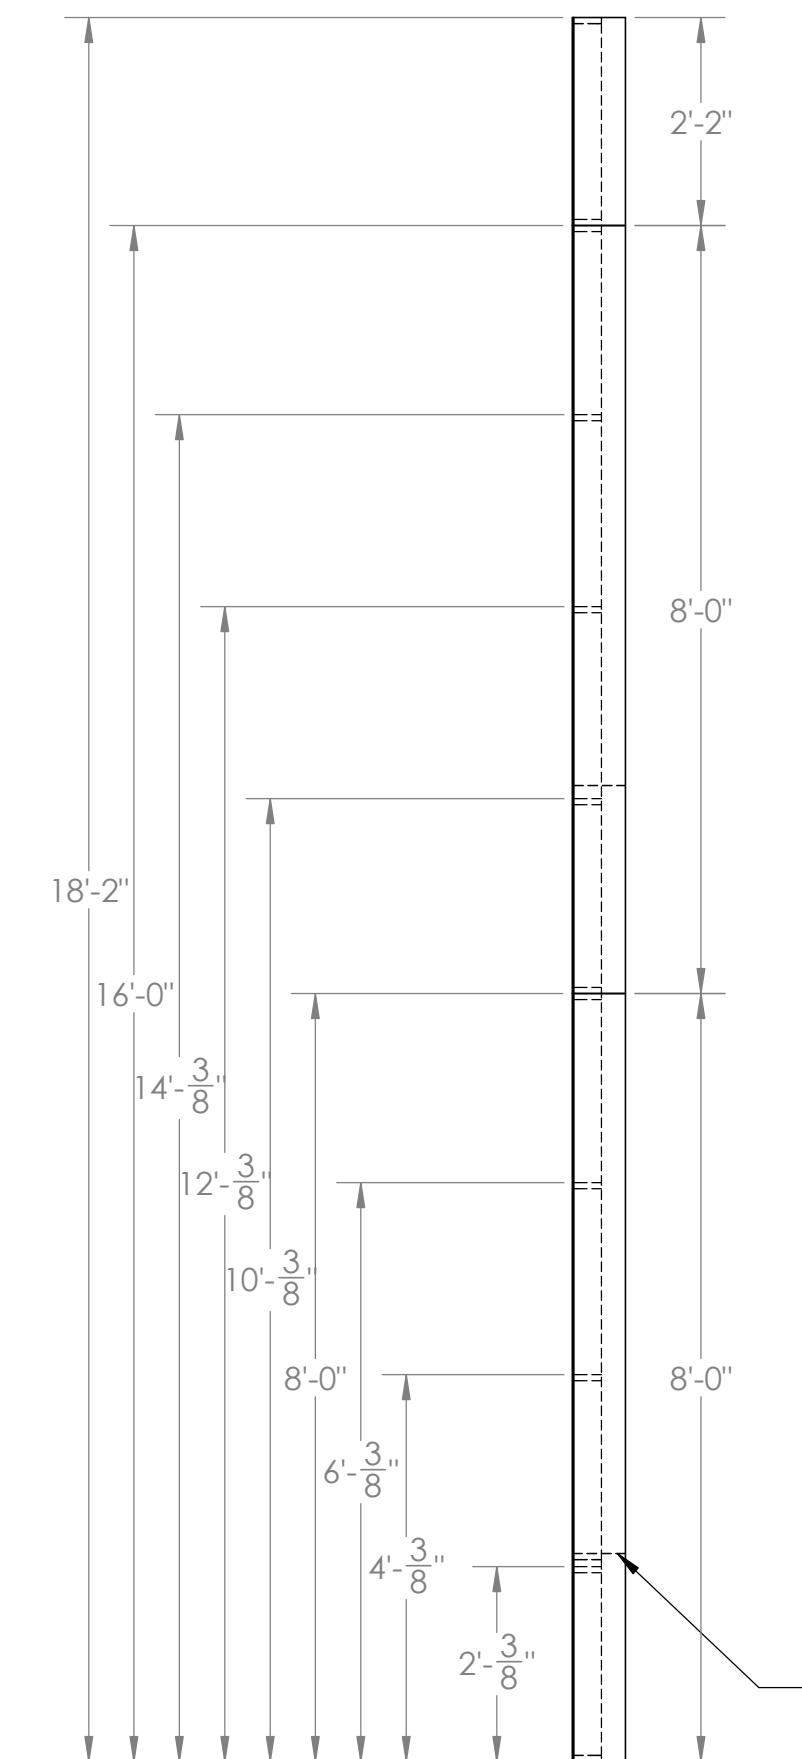
RIGHT ISO ELEVATION



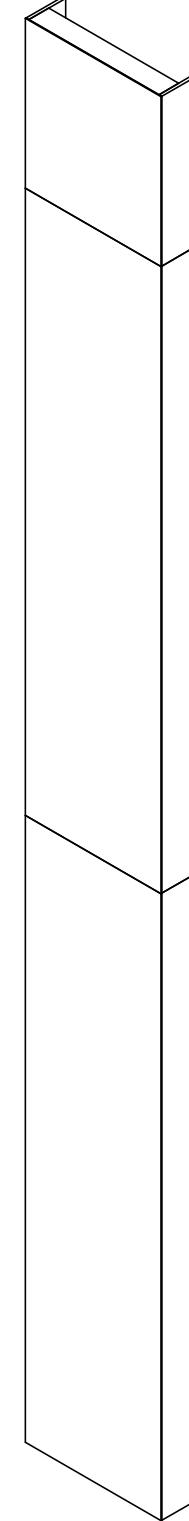
TOP ELEVATION



FRONT ELEVATION



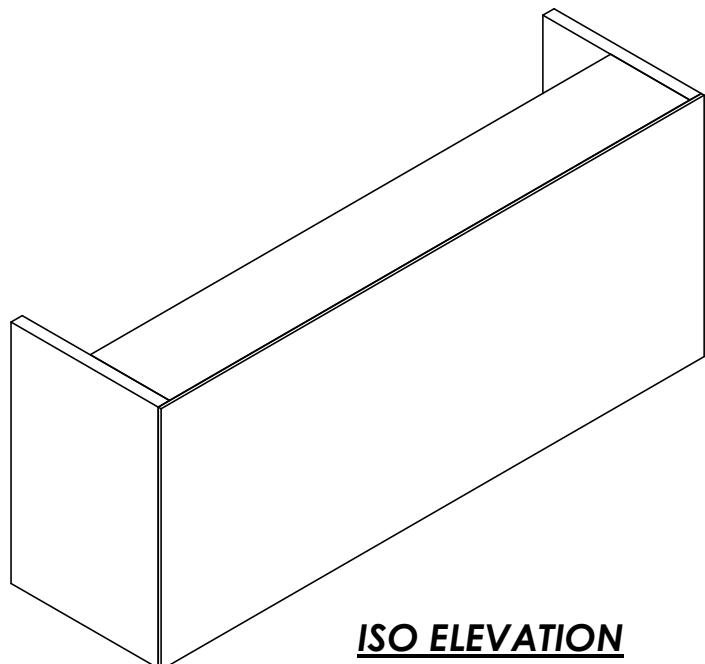
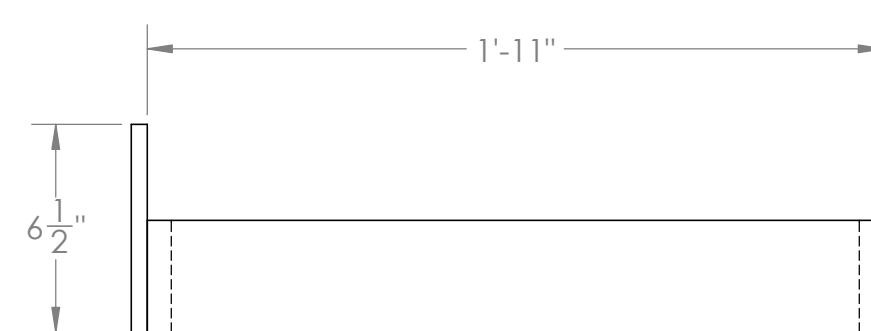
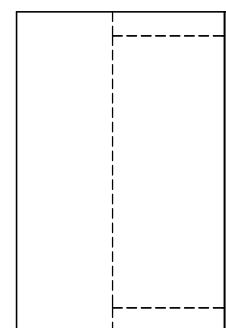
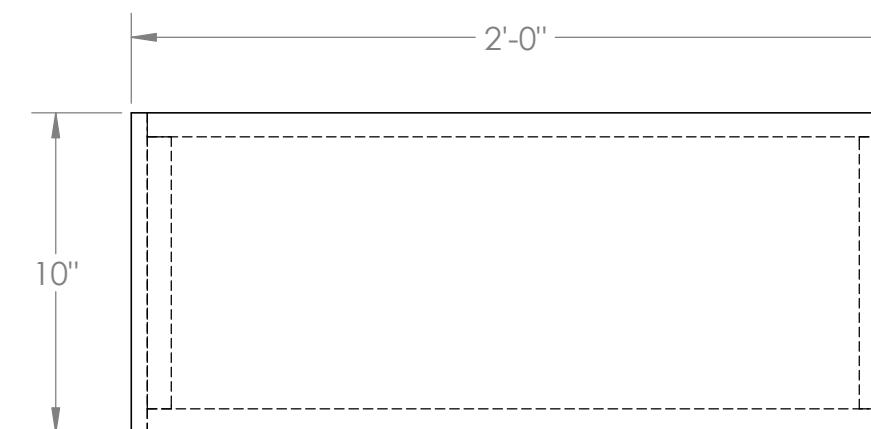
LEFT SIDE ELEVATION



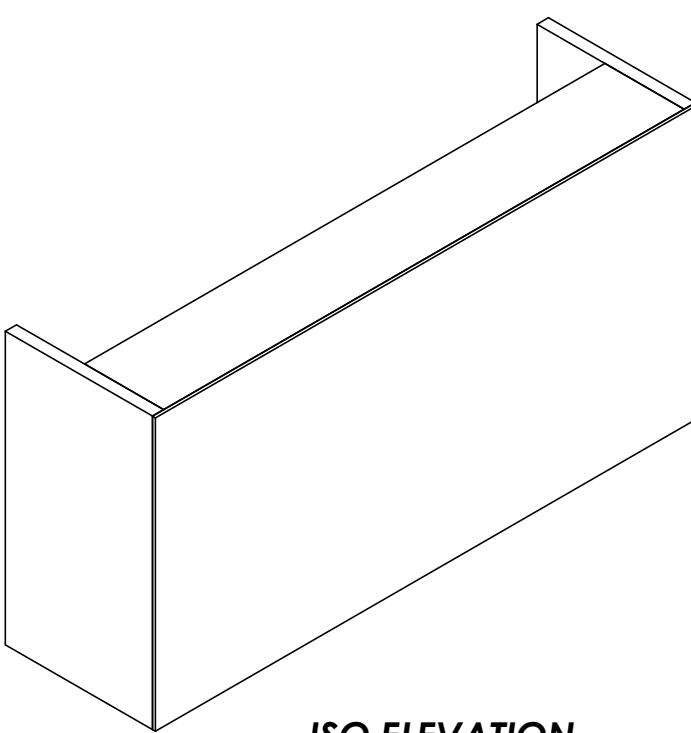
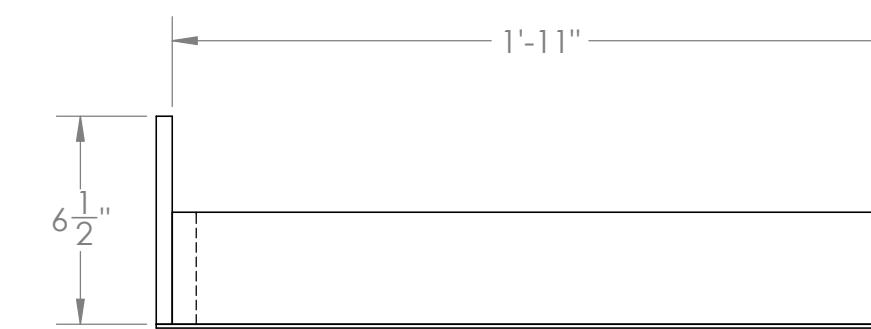
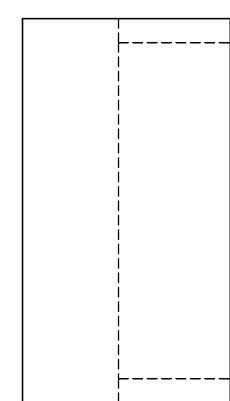
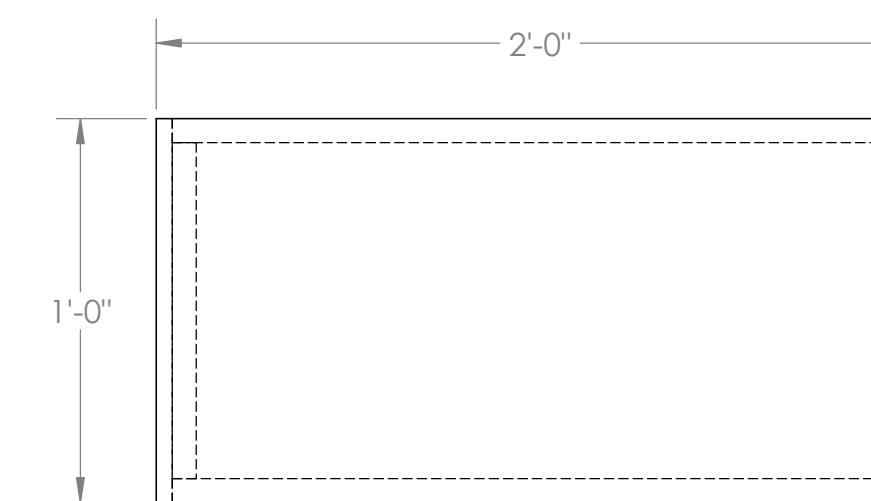
RIGHT SIDE ELEVATION

US WALL 6 NOTES

- BUILD 4 AS DRAWN
- 1x4 FRAME
- 1/4" LUAN SKIN
- 1/2" PLY RETURN
- ASSEMBLE WITH 1-1/2" NC STAPLES AND GLUE
- ADD SCREWS TO MAJOR JOINTS TO STRENGTHEN
- ATTACH LUAN WITH 3/4" NC STAPLES AND GLUE

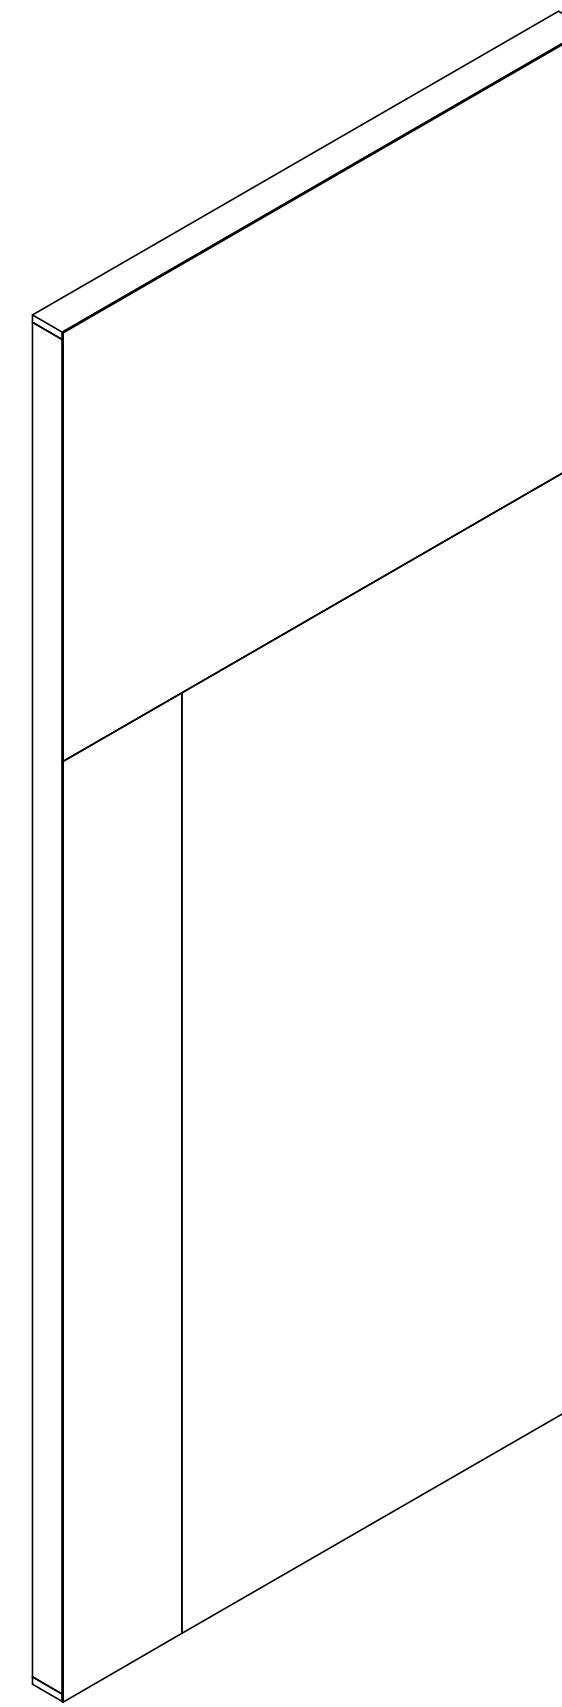
ISO ELEVATIONTOP ELEVATIONSIDE ELEVATIONUS WALL 7 FRONT ELEVATION**US WALL 7 NOTES**

- BUILD 1 AS DRAWN
- 1x4 FRAME
- 1/4" LUAN SKIN
- 1/2" PLY RETURN
- ASSEMBLE WITH 1-1/2" NC STAPLES AND GLUE
- ADD SCREWS TO MAJOR JOINTS TO STRENGTHEN
- ATTACH LUAN WITH 3/4" NC STAPLES AND GLUE

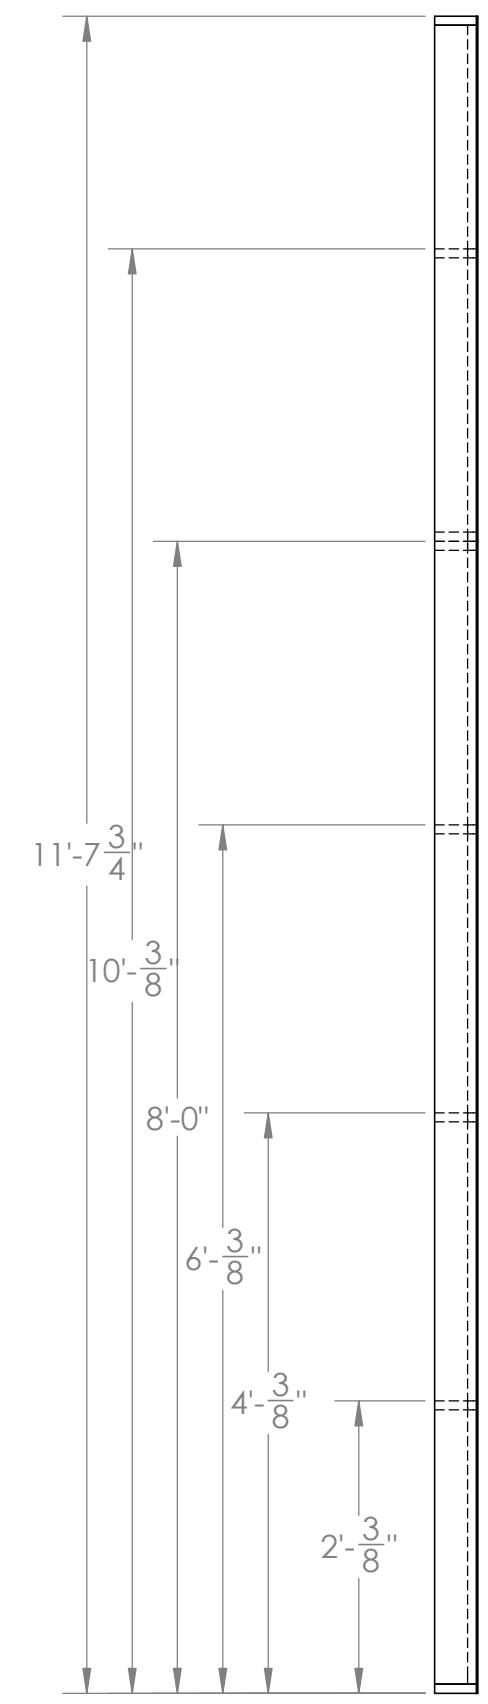
ISO ELEVATIONTOP ELEVATIONSIDE ELEVATIONUS WALL 8 FRONT ELEVATION**US WALL 8 NOTES**

- BUILD 1 AS DRAWN
- 1x4 FRAME
- 1/4" LUAN SKIN
- 1/2" PLY RETURN
- ASSEMBLE WITH 1-1/2" NC STAPLES AND GLUE
- ADD SCREWS TO MAJOR JOINTS TO STRENGTHEN
- ATTACH LUAN WITH 3/4" NC STAPLES AND GLUE

| | | | | |
|---|--------------|------------|--|--|
| DRAWN | NAME | DATE | NATASHA PIERRE & THE GREAT COMET OF 1812 | |
| | O TORTORELLA | 10/12/2022 | 5 | |
| MONTCLAIR STATE UNIVERSITY 1 NORMAL AVE MONTCLAIR, NJ, 07043 | | | | |
| DEPARTMENT OF THEATRE & DANCE DESIGN, TECHNOLOGY, & MANAGEMENT LIFE HALL WWW.MONTCLAIR.EDU | | | | |
| SIZE | DWG. NO. | REV | | |
| C | COMET WALLS | | | |
| SCALE: 1:6 WEIGHT: SHEET 8 OF 20 | | | | |

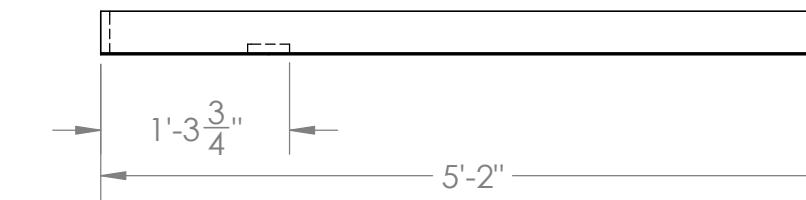


ISO ELEVATION

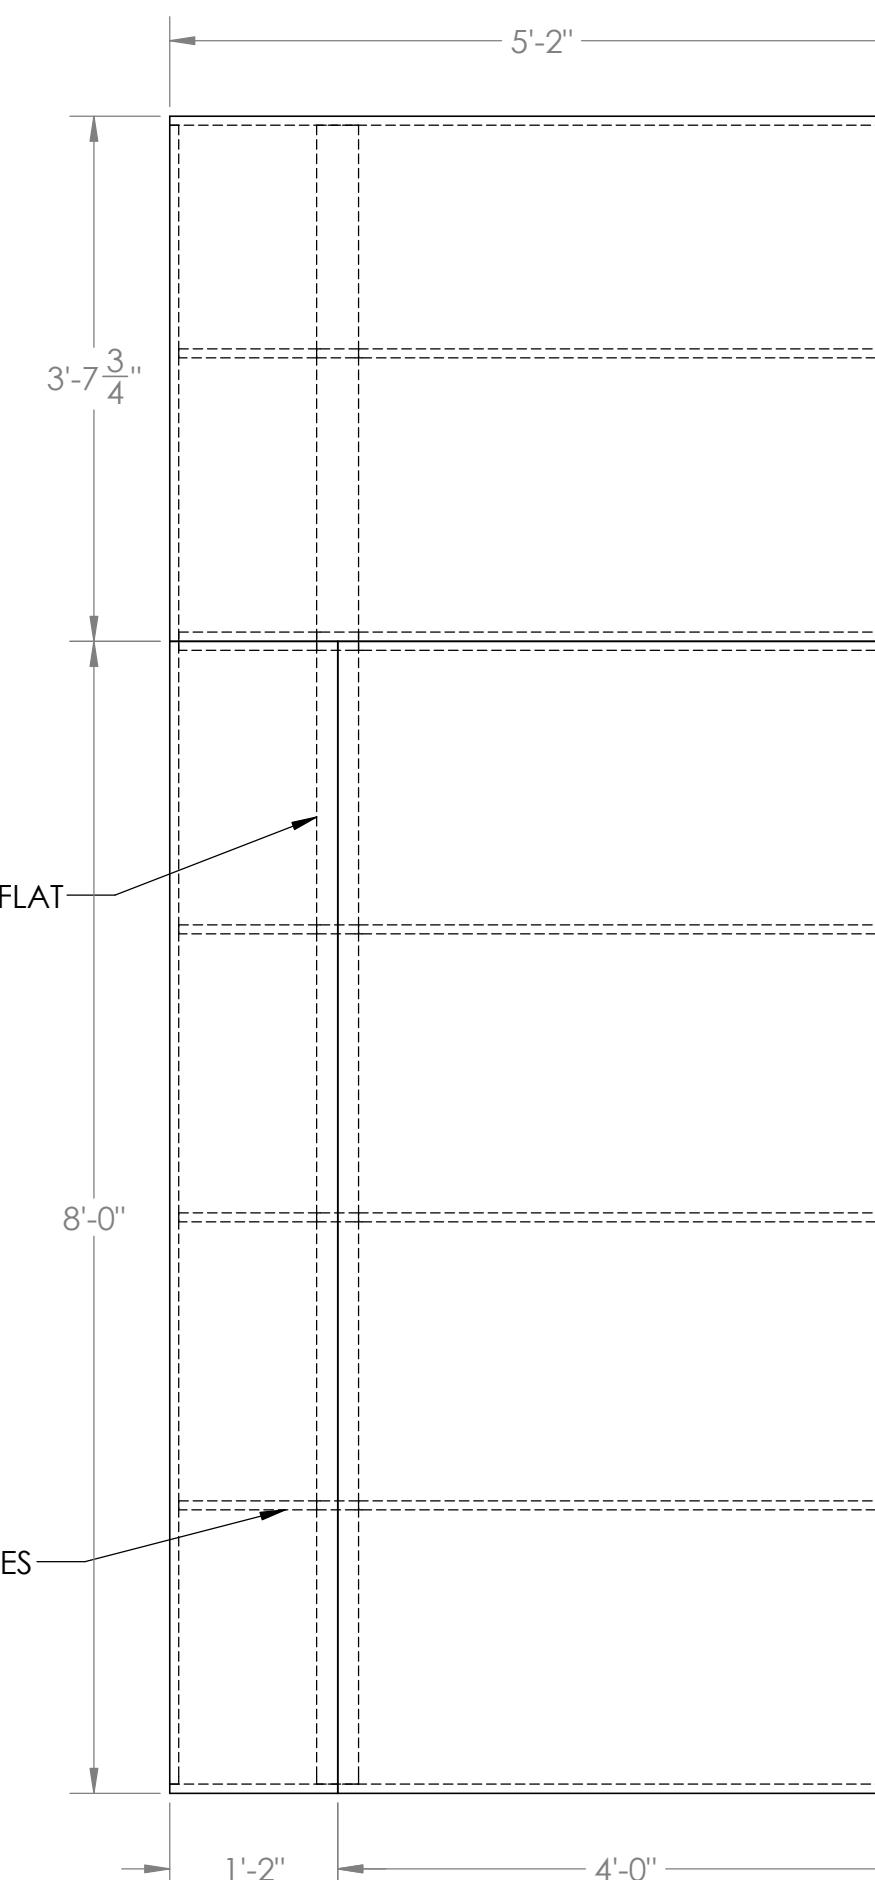


NOTES

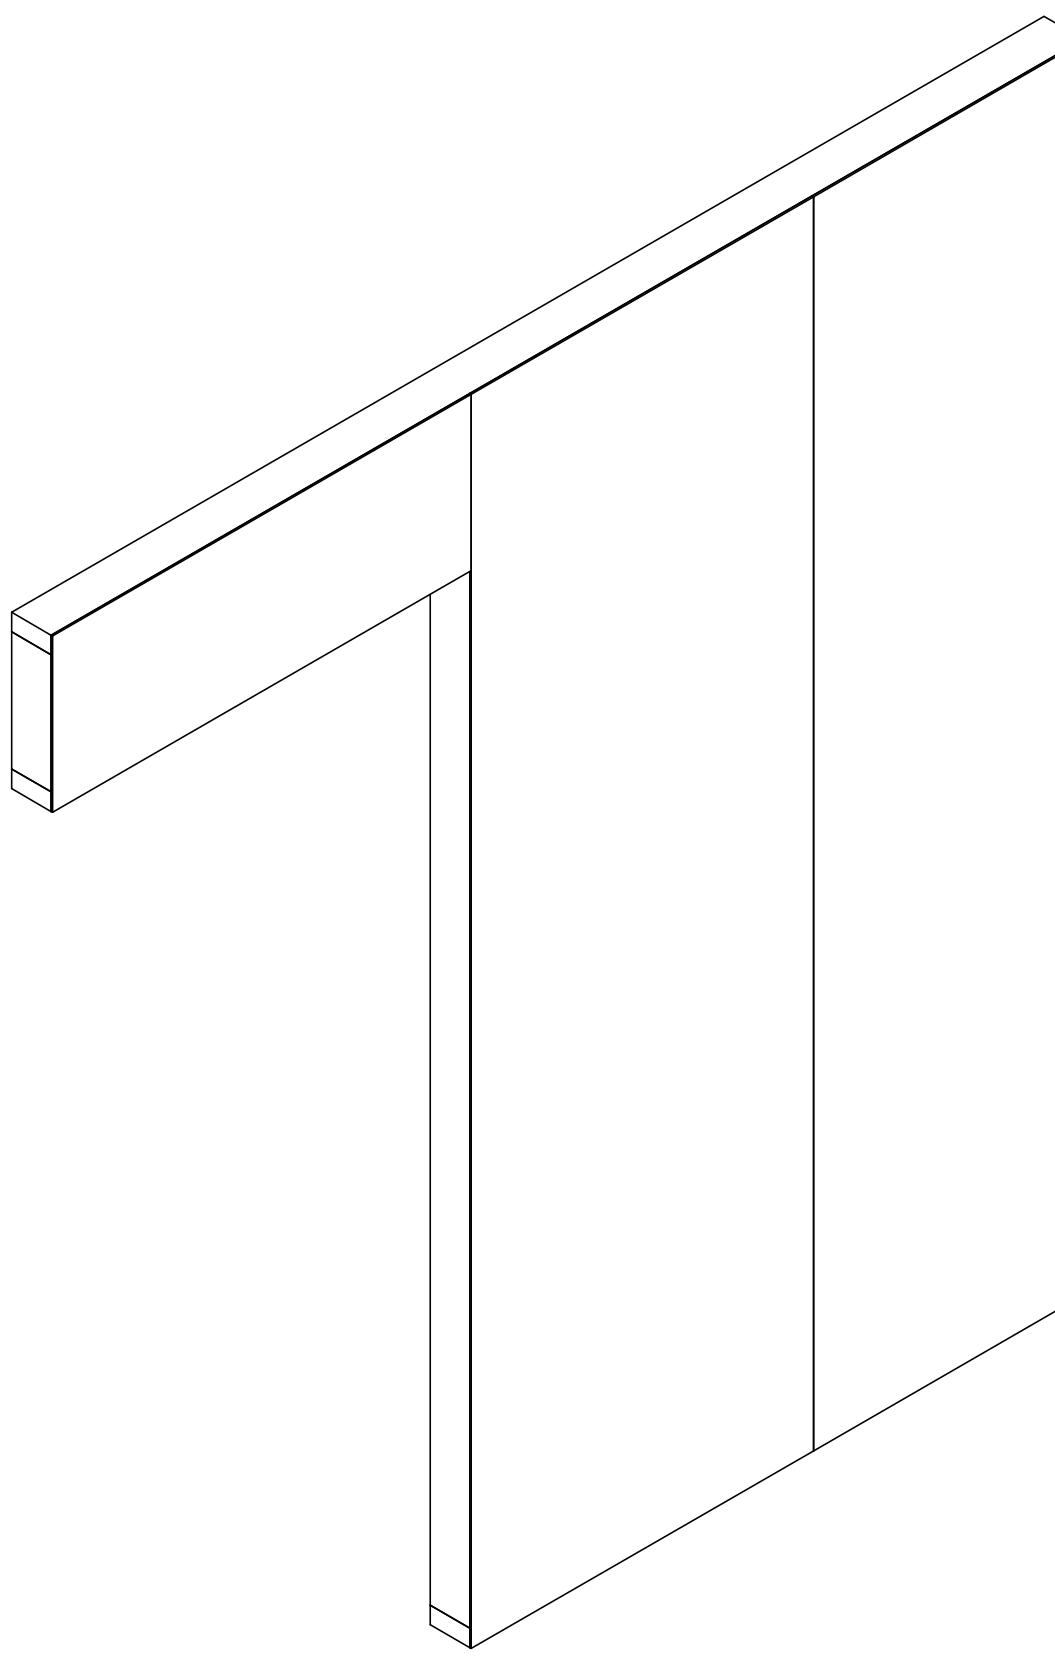
- BUILD 1 AS DRAWN
- 1x4 FRAME
- 1/4" LUAN SKIN
- ASSEMBLE WITH 1-1/2" NC STAPLES AND GLUE
- ADD SCREWS TO MAJOR JOINTS TO STRENGTHEN
- ATTACH LUAN WITH 3/4" NC STAPLES AND GLUE



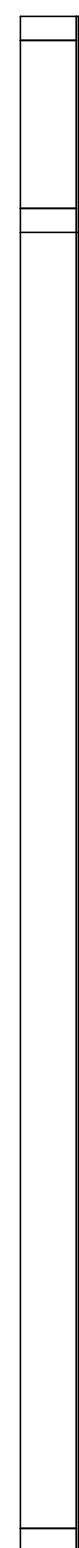
TOP ELEVATION



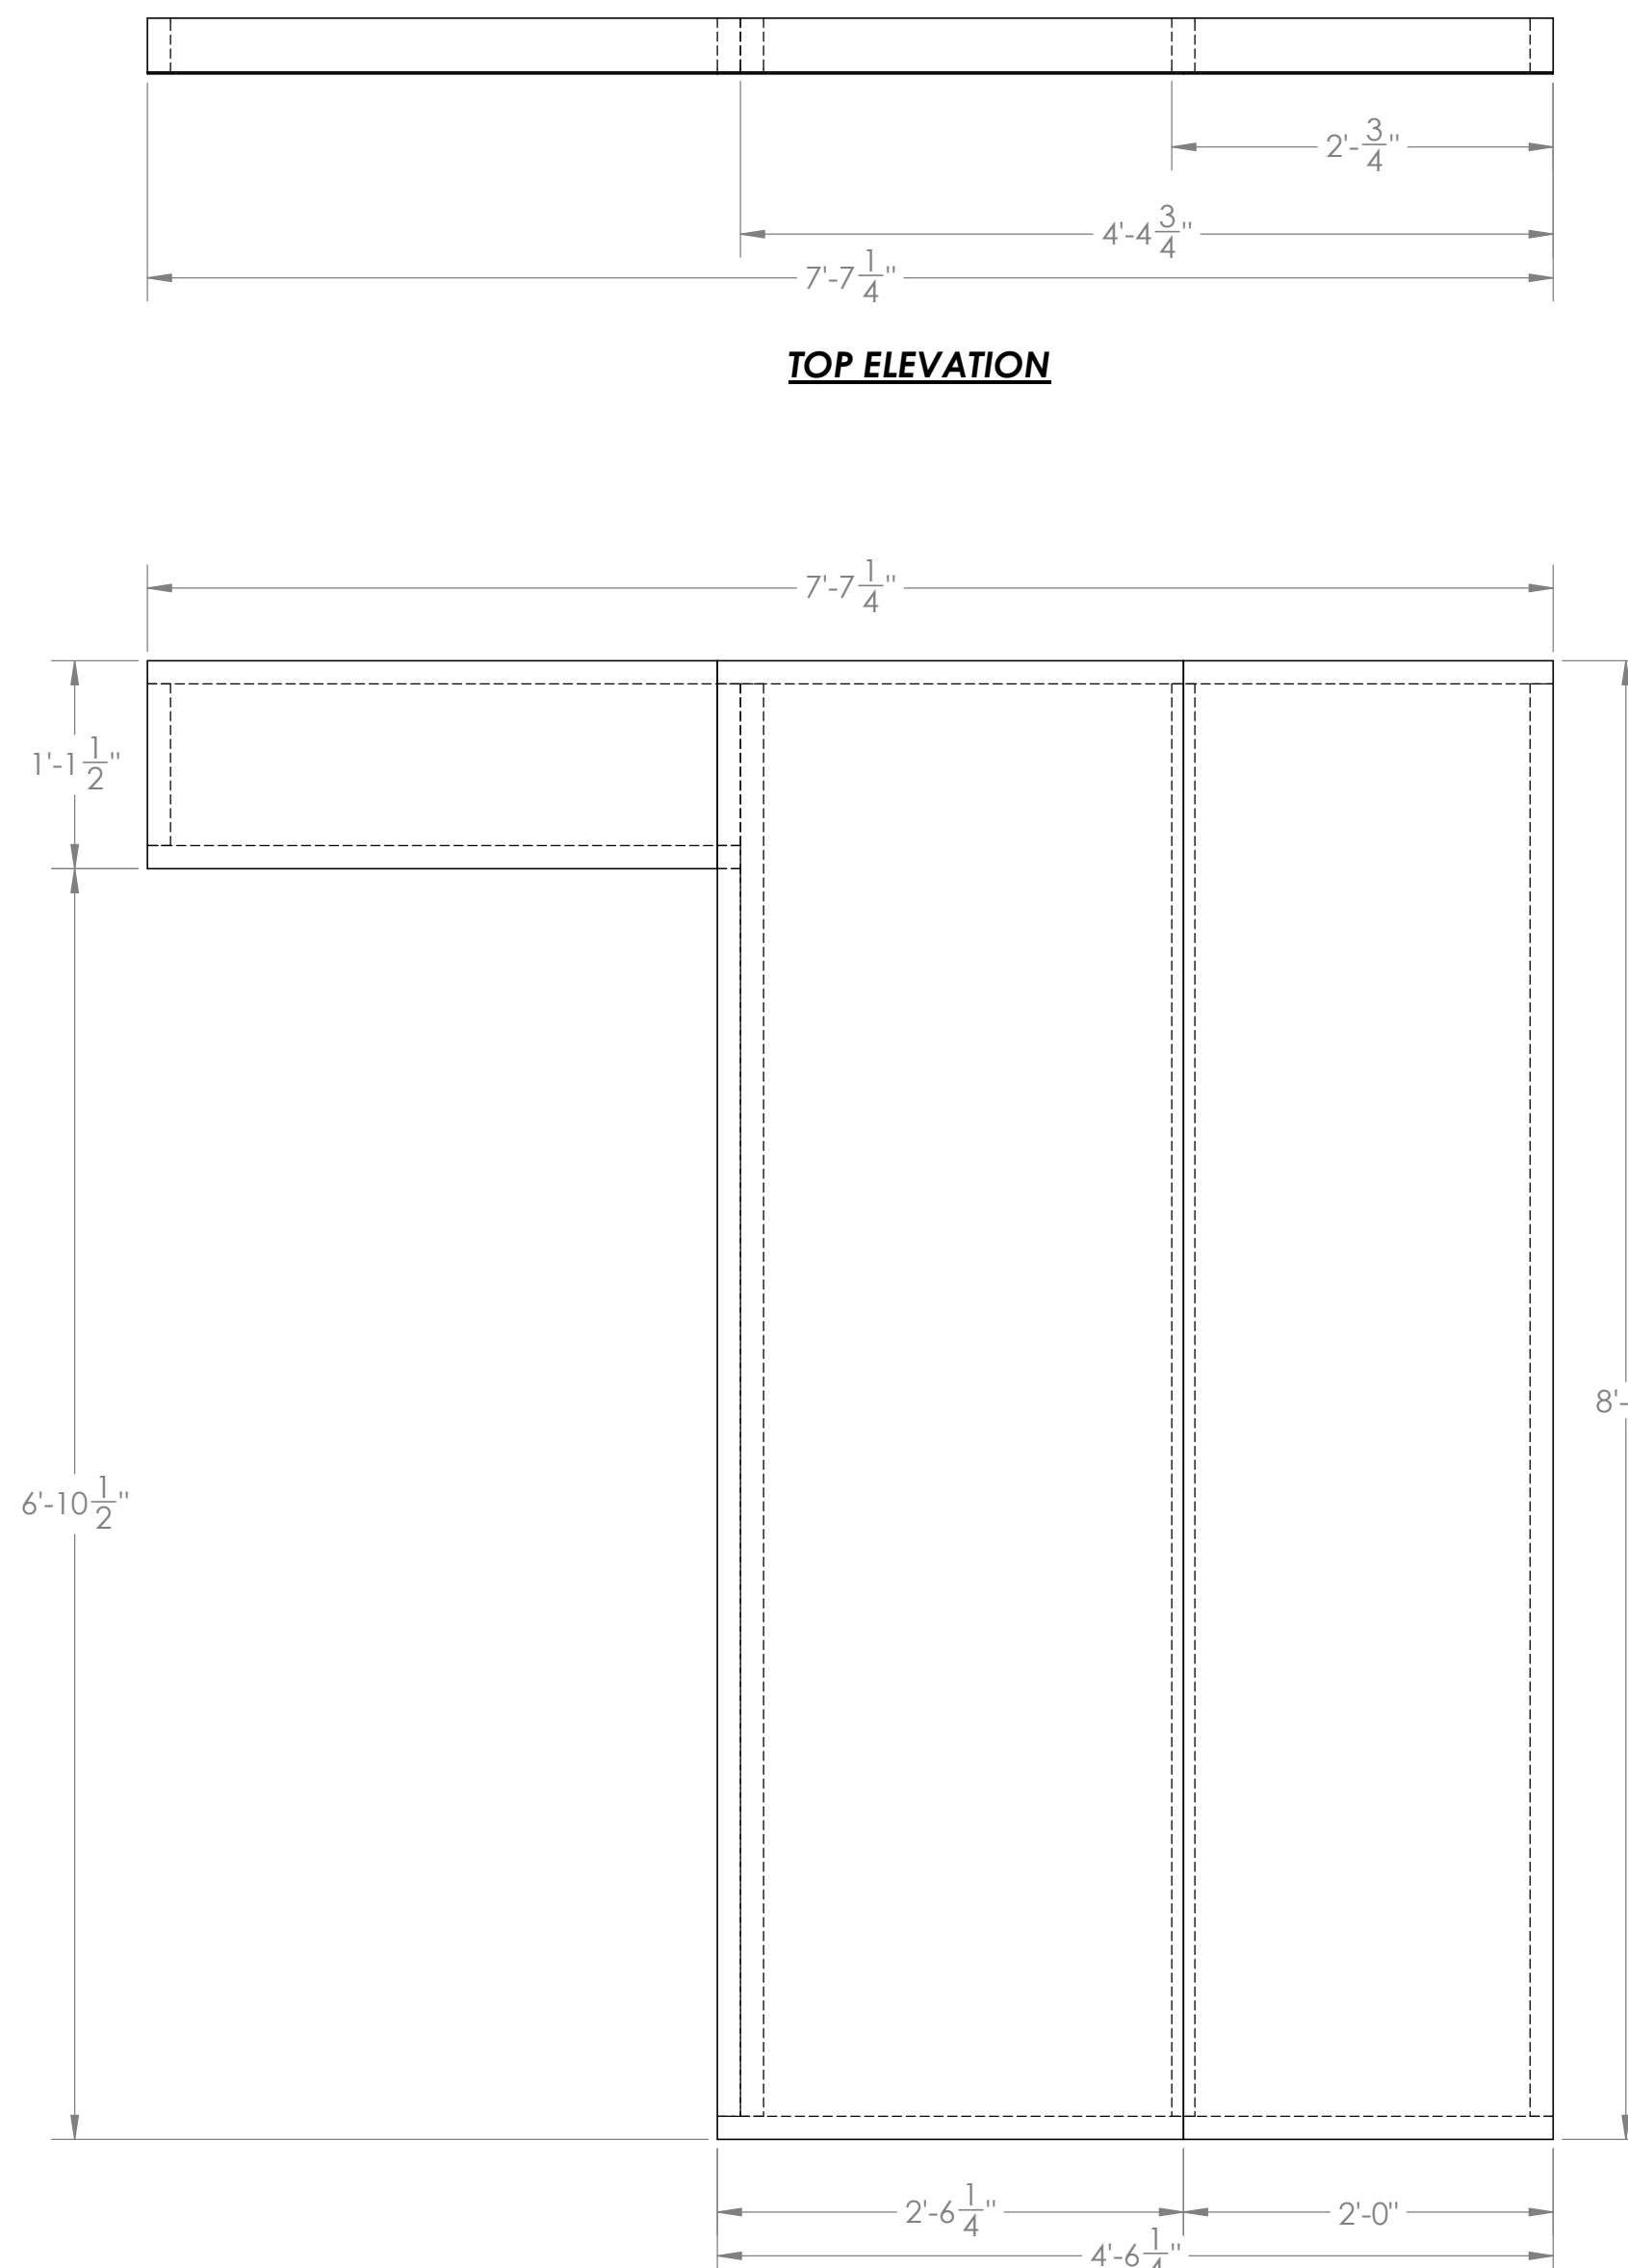
| | | | |
|---|--------------|------------|--|
| DRAWN | NAME | DATE | NATASHA PIERRE & THE GREAT COMET OF 1812 |
| | O TORTORELLA | 10/12/2022 | 5 |
| MONTCLAIR STATE UNIVERSITY 1 NORMAL AVE MONTCLAIR, NJ, 07043 | | | |
| DEPARTMENT OF THEATRE & DANCE DESIGN, TECHNOLOGY, & MANAGEMENT LIFE HALL WWW.MONTCLAIR.EDU | | | |
| SIZE | DWG. NO. | REV | US WALL 9 |
| C | COMET WALLS | | |
| SCALE: 1:16 | WEIGHT: | | SHEET 9 OF 20 |



ISO ELEVATION



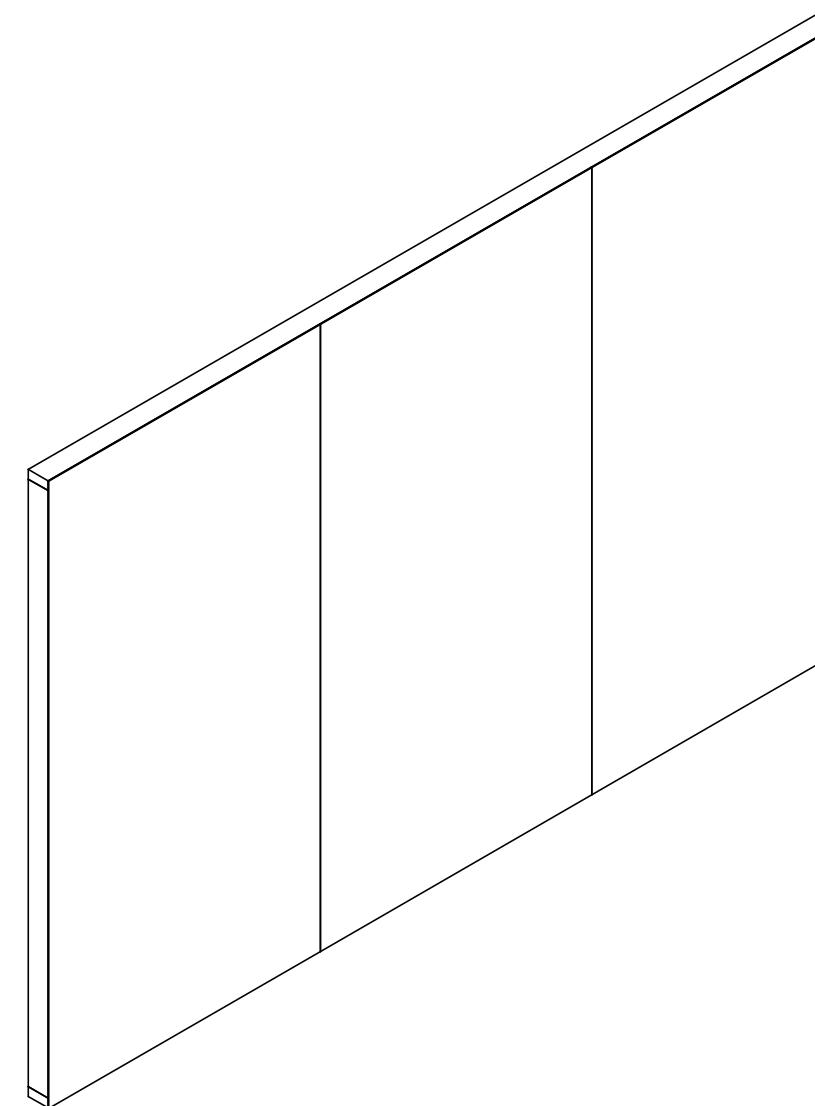
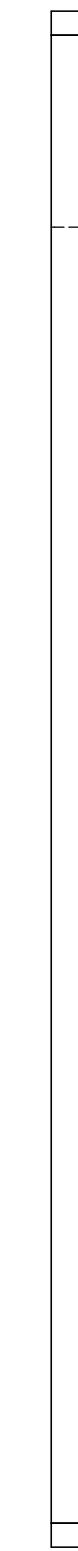
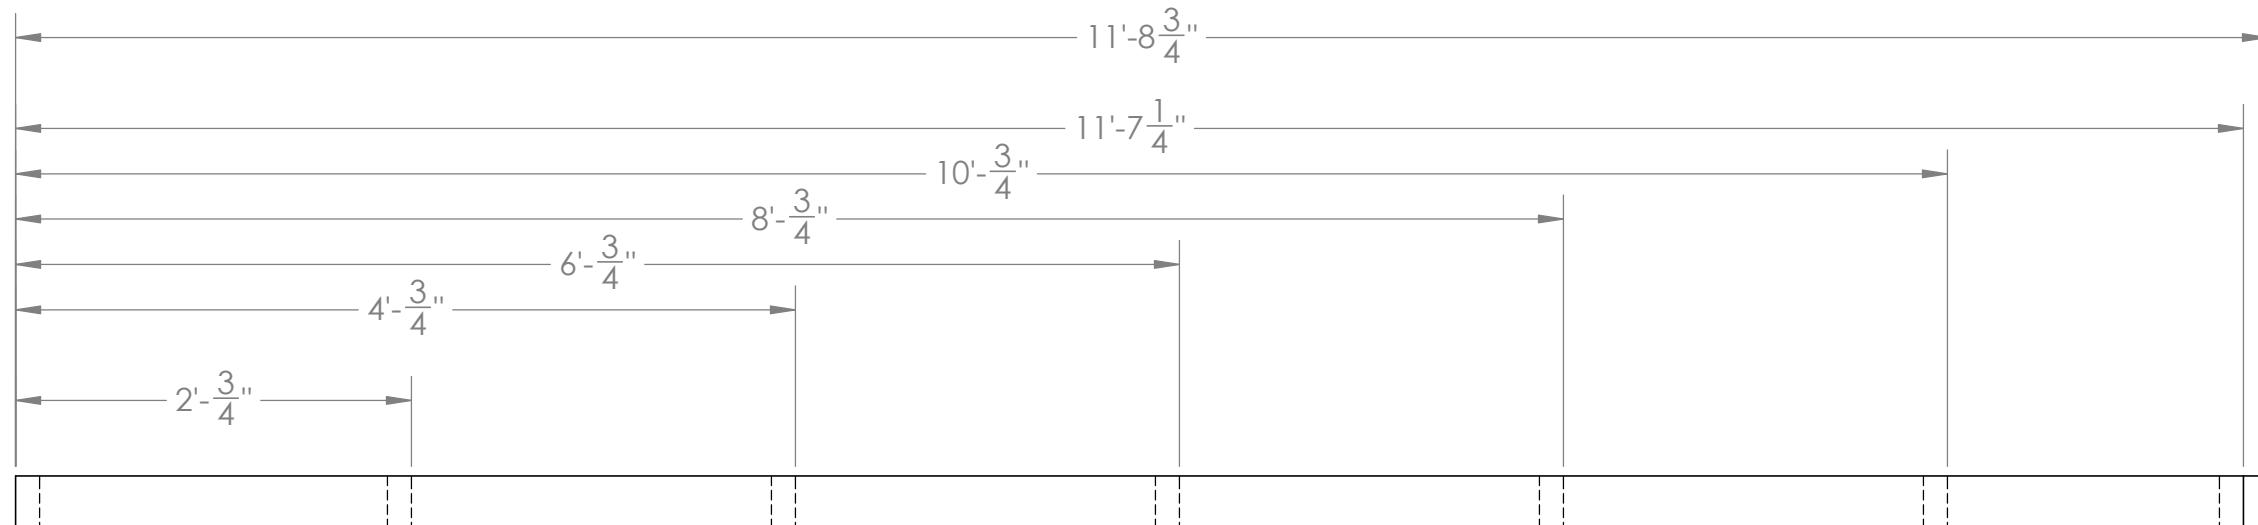
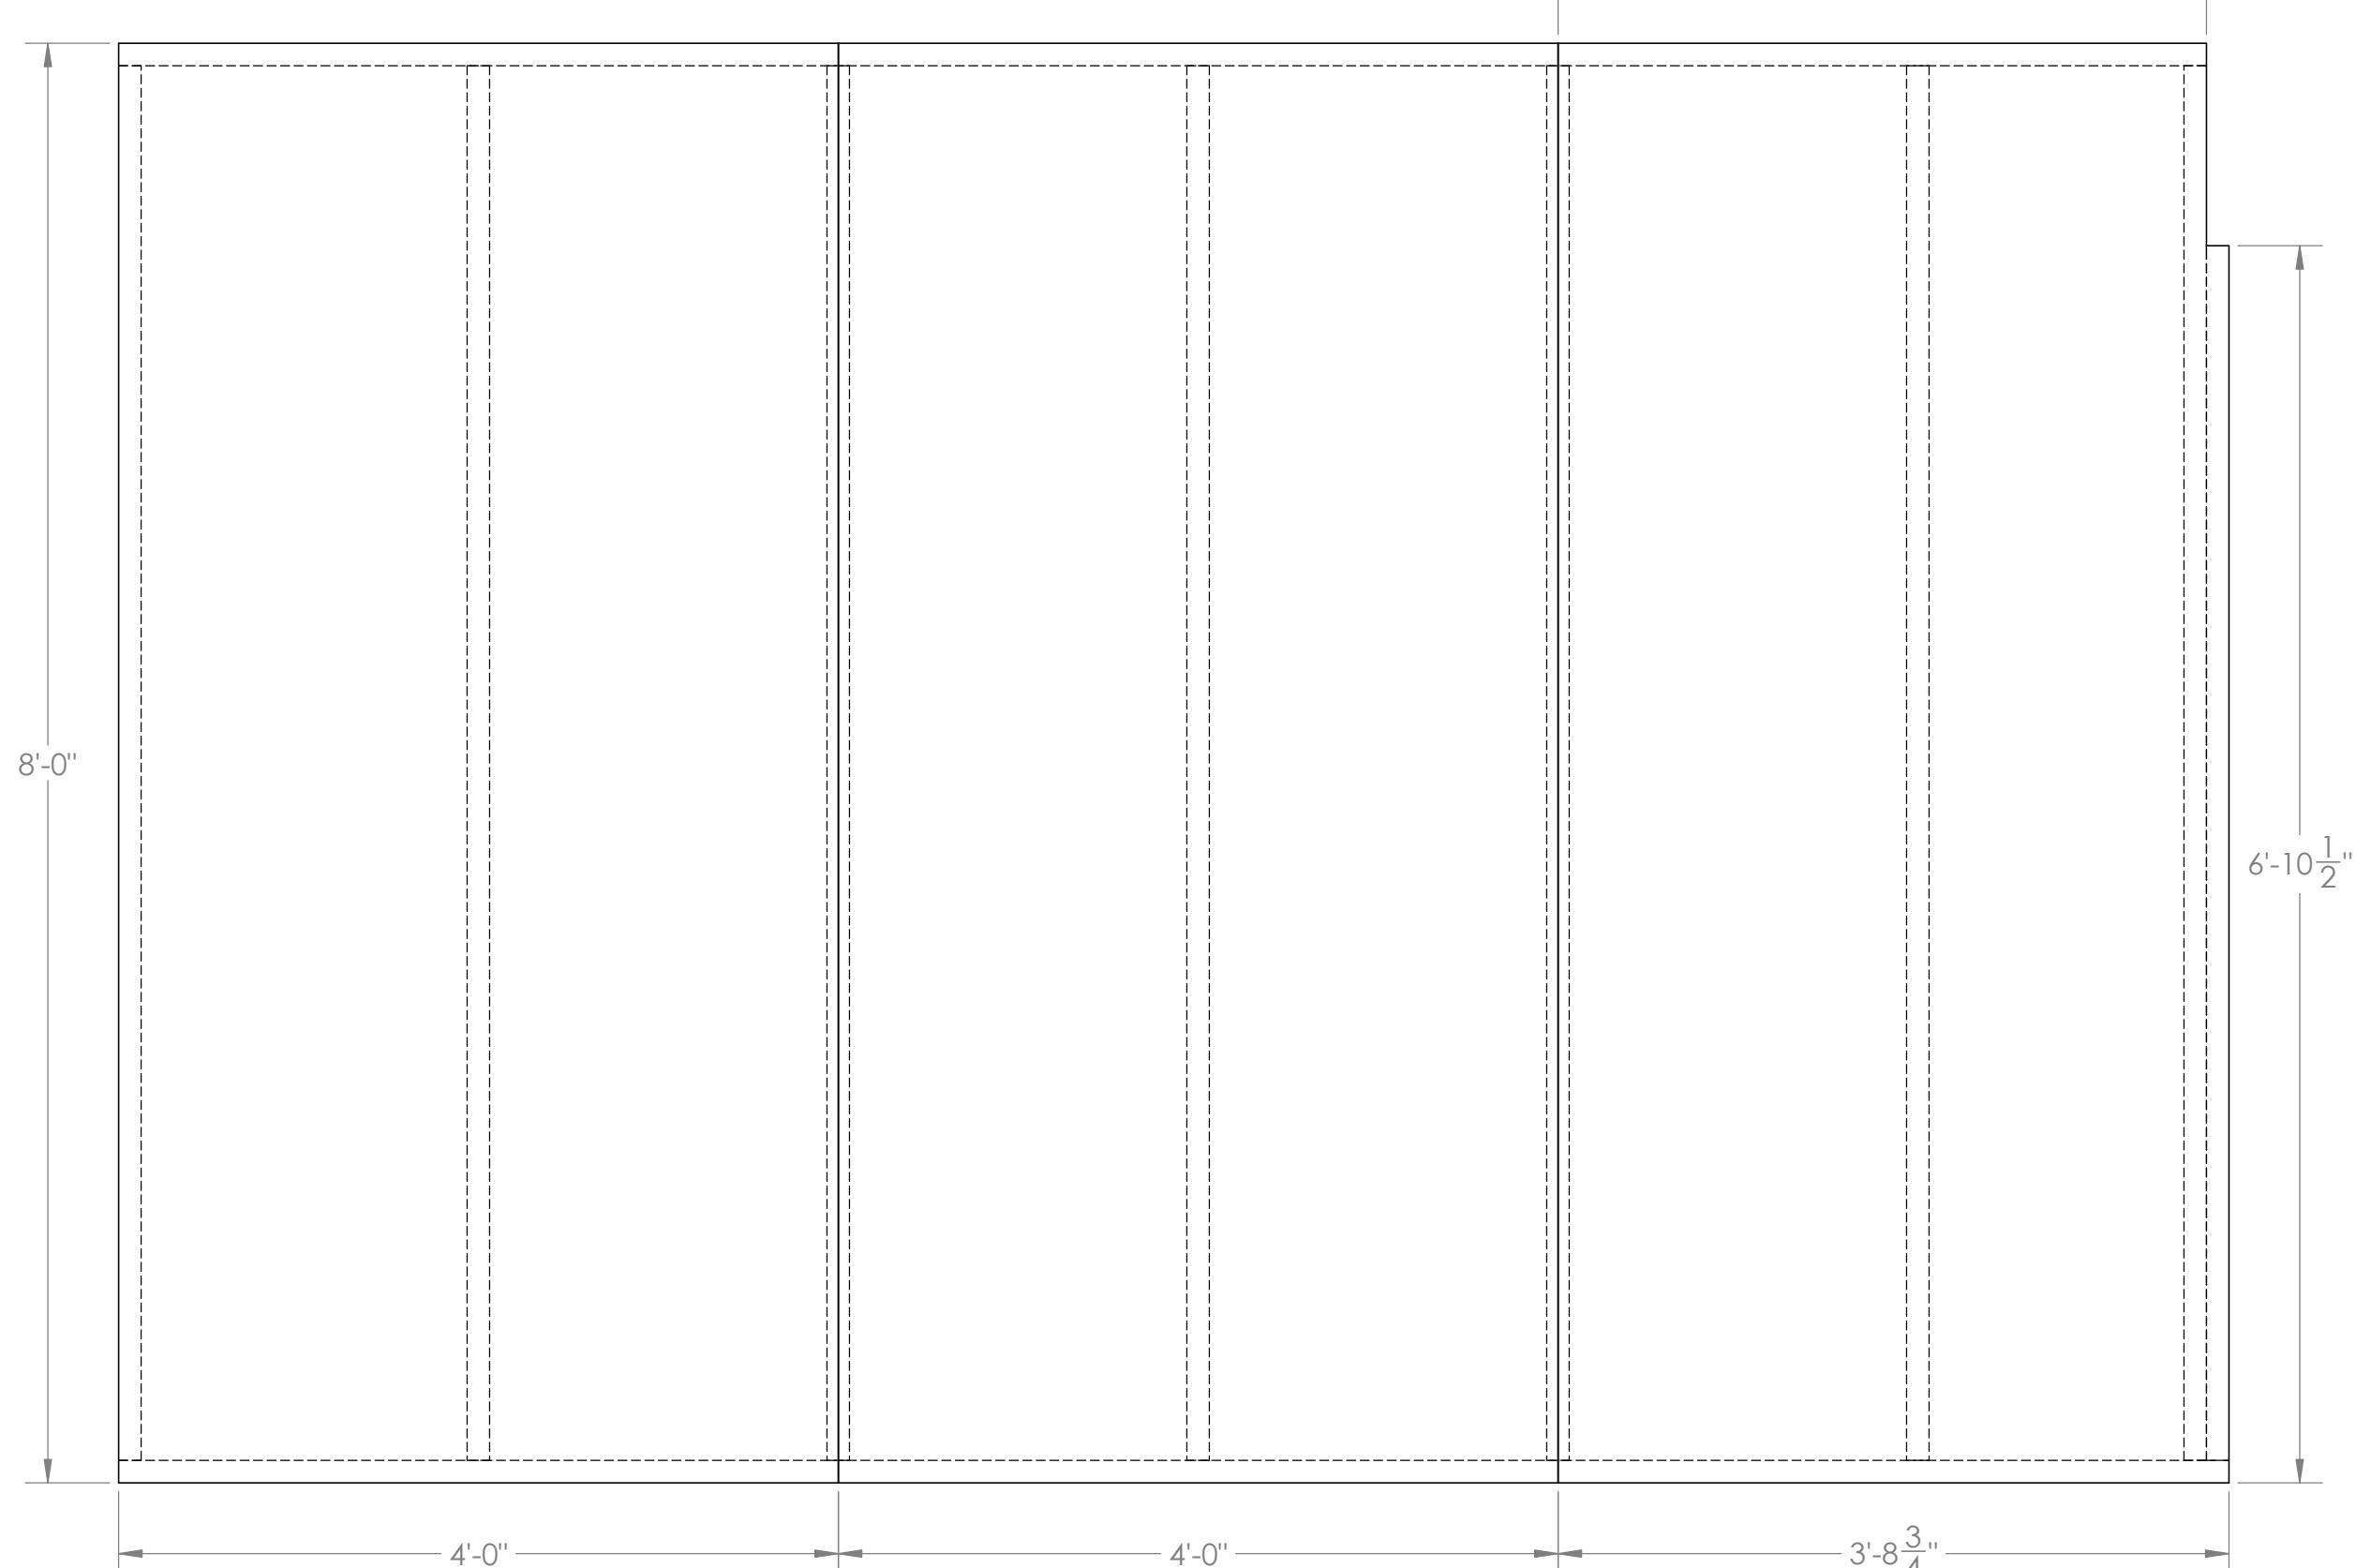
SIDE ELEVATION



NOTES

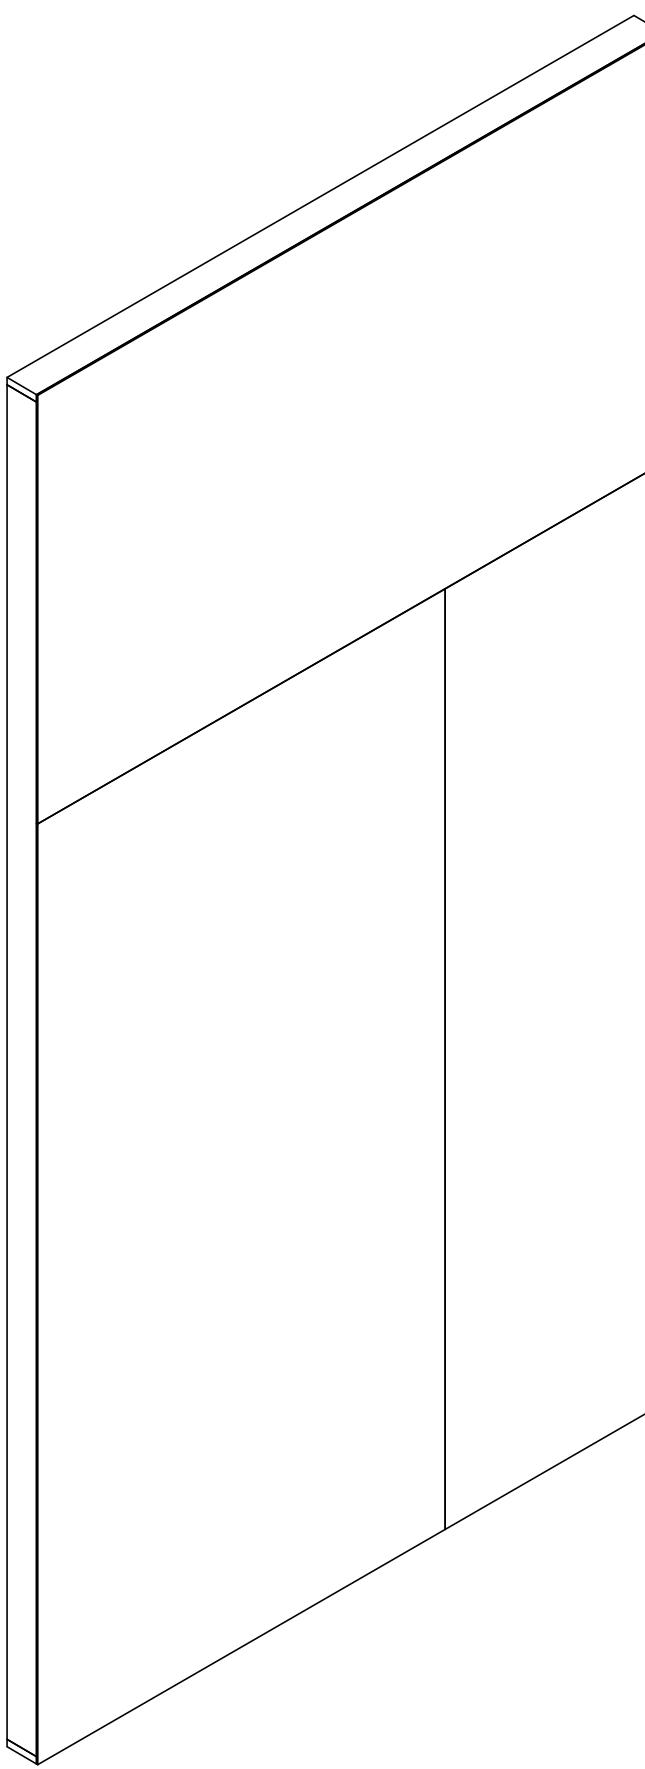
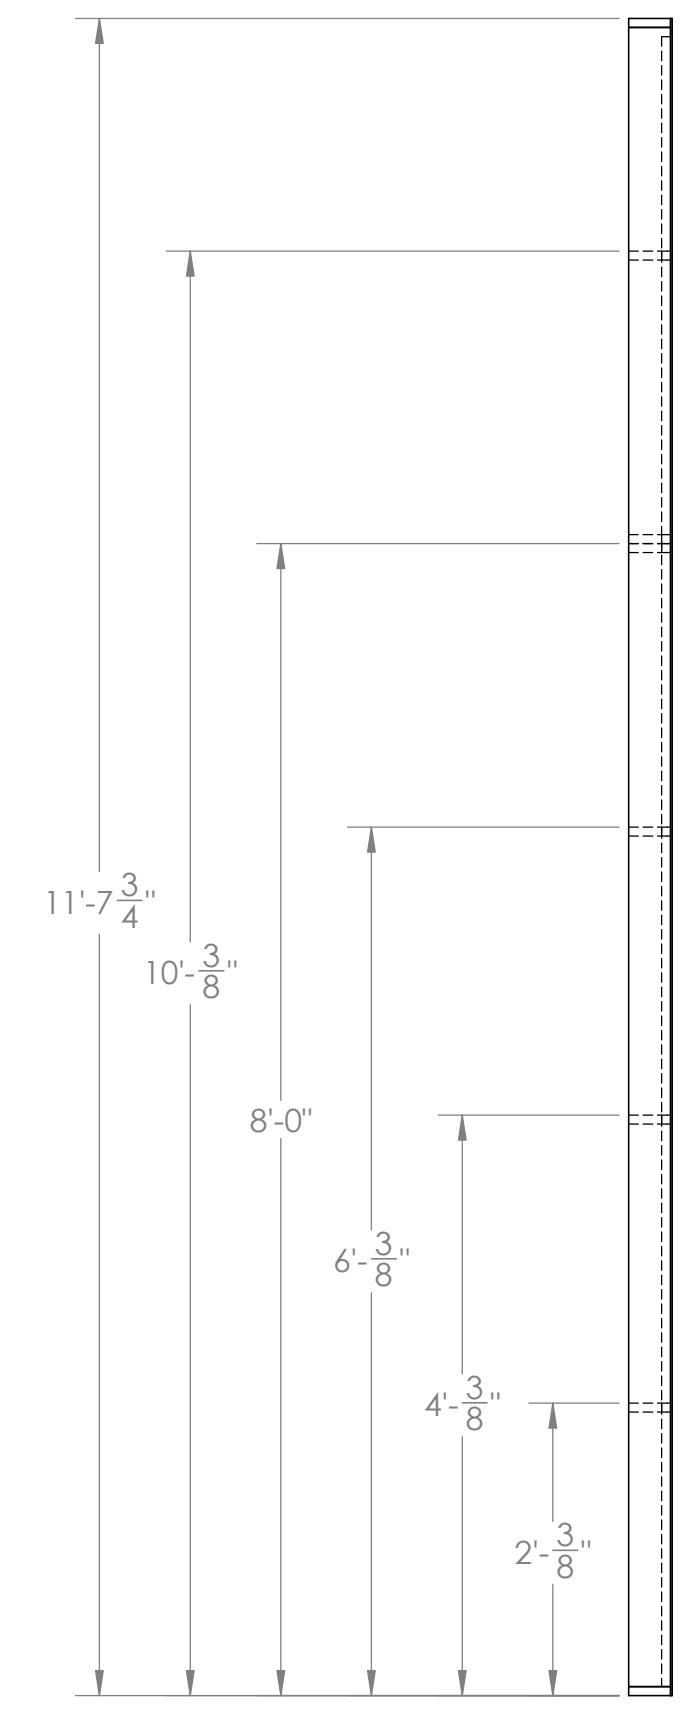
- BUILD 1 AS DRAWN
- 2x4 FRAME
- 1/4" LUAN SKIN
- ASSEMBLE WITH 3" SCREWS
- ATTACH LUAN WITH 3/4" NC STAPLES AND GLUE

| | | | |
|---|-------------|------|--|
| DRAWN | NAME | DATE | NATASHA PIERRE & THE GREAT COMET OF 1812 |
| O TORTORELLA | 10/12/2002 | 5 | |
| MONTCLAIR STATE UNIVERSITY 1 NORMAL AVE MONTCLAIR, NJ, 07043 | | | |
| DEPARTMENT OF THEATRE & DANCE DESIGN, TECHNOLOGY, & MANAGEMENT LIFE HALL WWW.MONTCLAIR.EDU | | | |
| SIZE | DWG. NO. | REV | SR WALL 1 |
| C | COMET WALLS | | |
| SCALE: 1:12 | WEIGHT: | | SHEET 10 OF 20 |

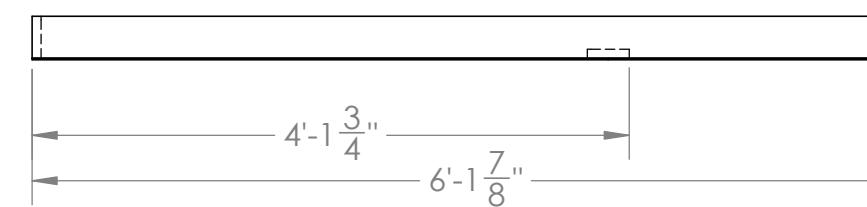
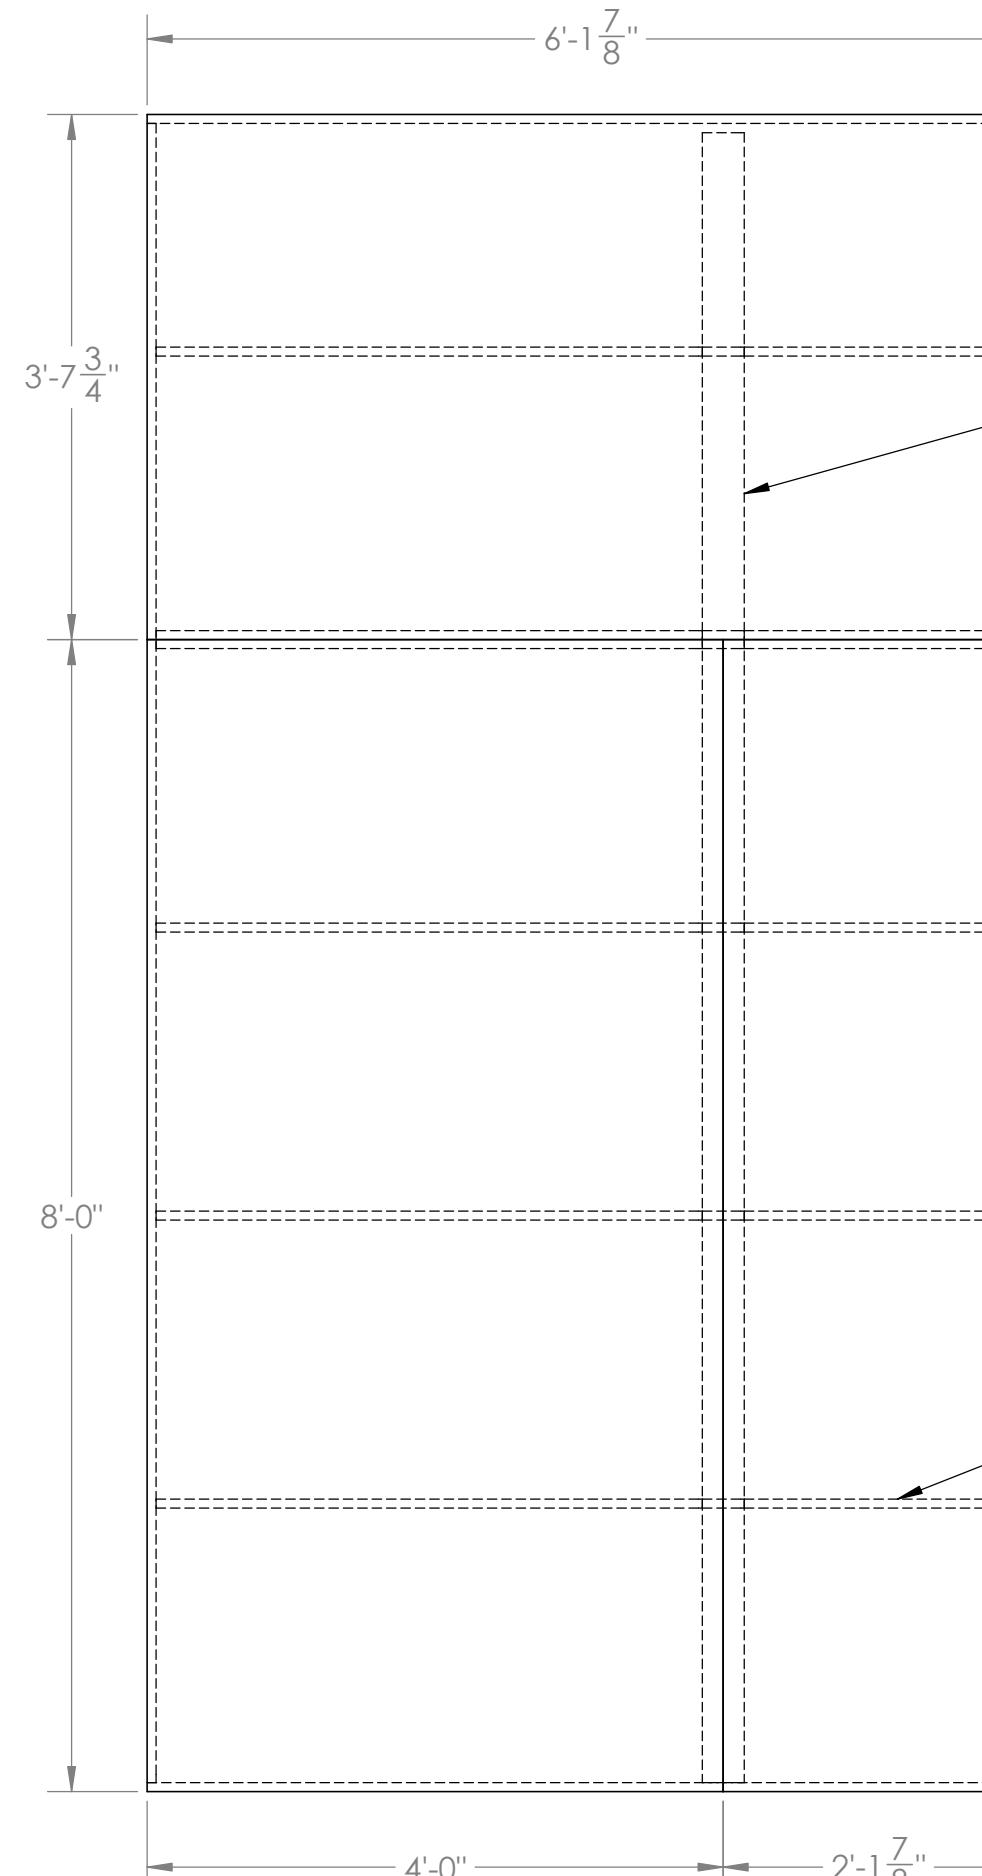
ISO ELEVATIONSIDE ELEVATIONTOP ELEVATIONFRONT ELEVATIONNOTES

- BUILD 1 AS DRAWN
- 2x4 FRAME
- 1/4" LUAN SKIN
- ASSEMBLE WITH 3" SCREWS
- ATTACH LUAN WITH 3/4" NC STAPLES AND GLUE

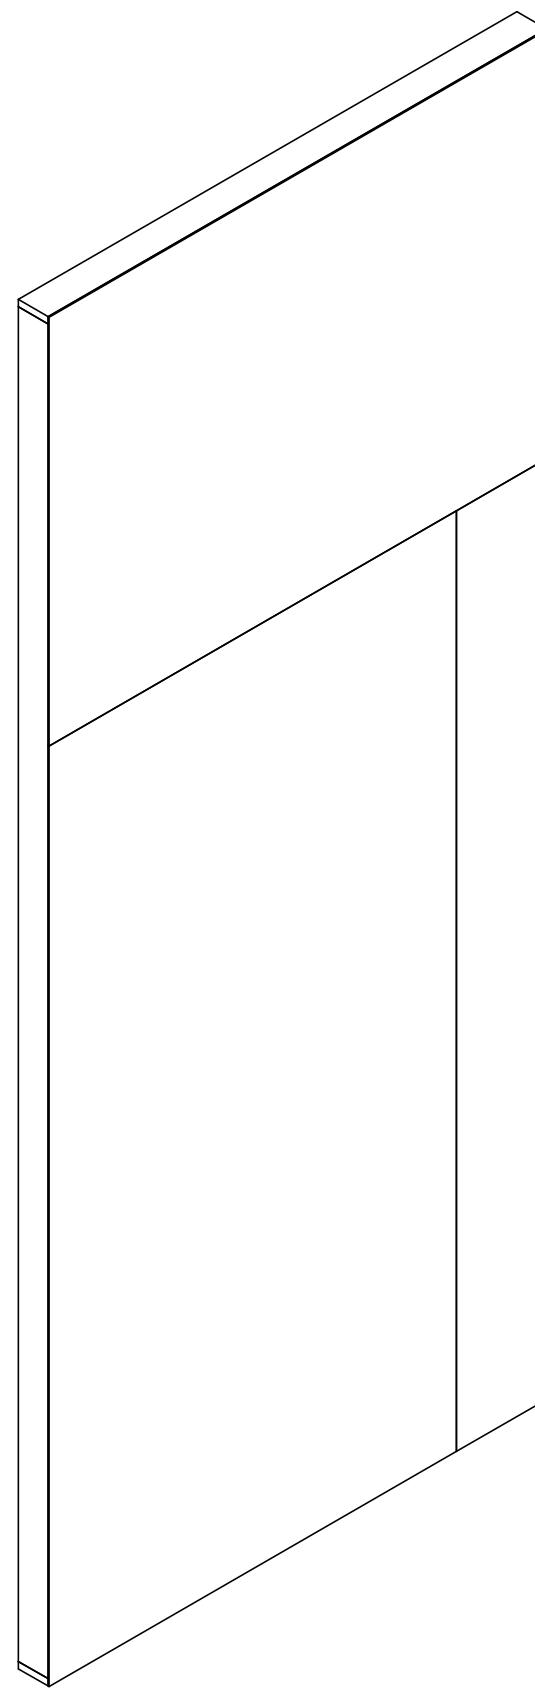
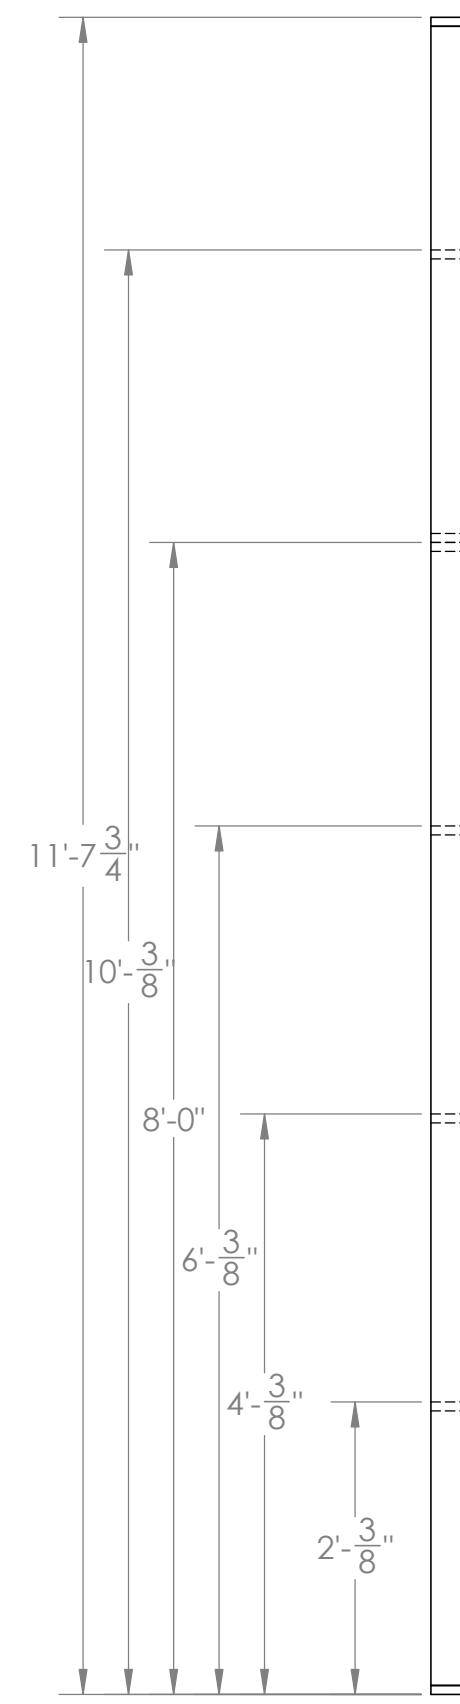
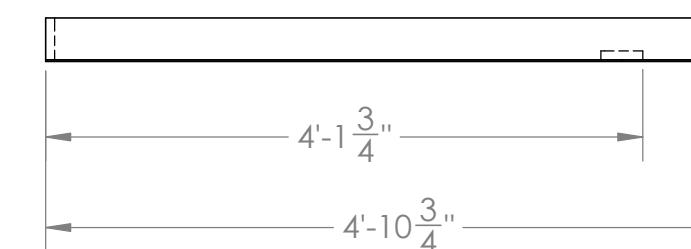
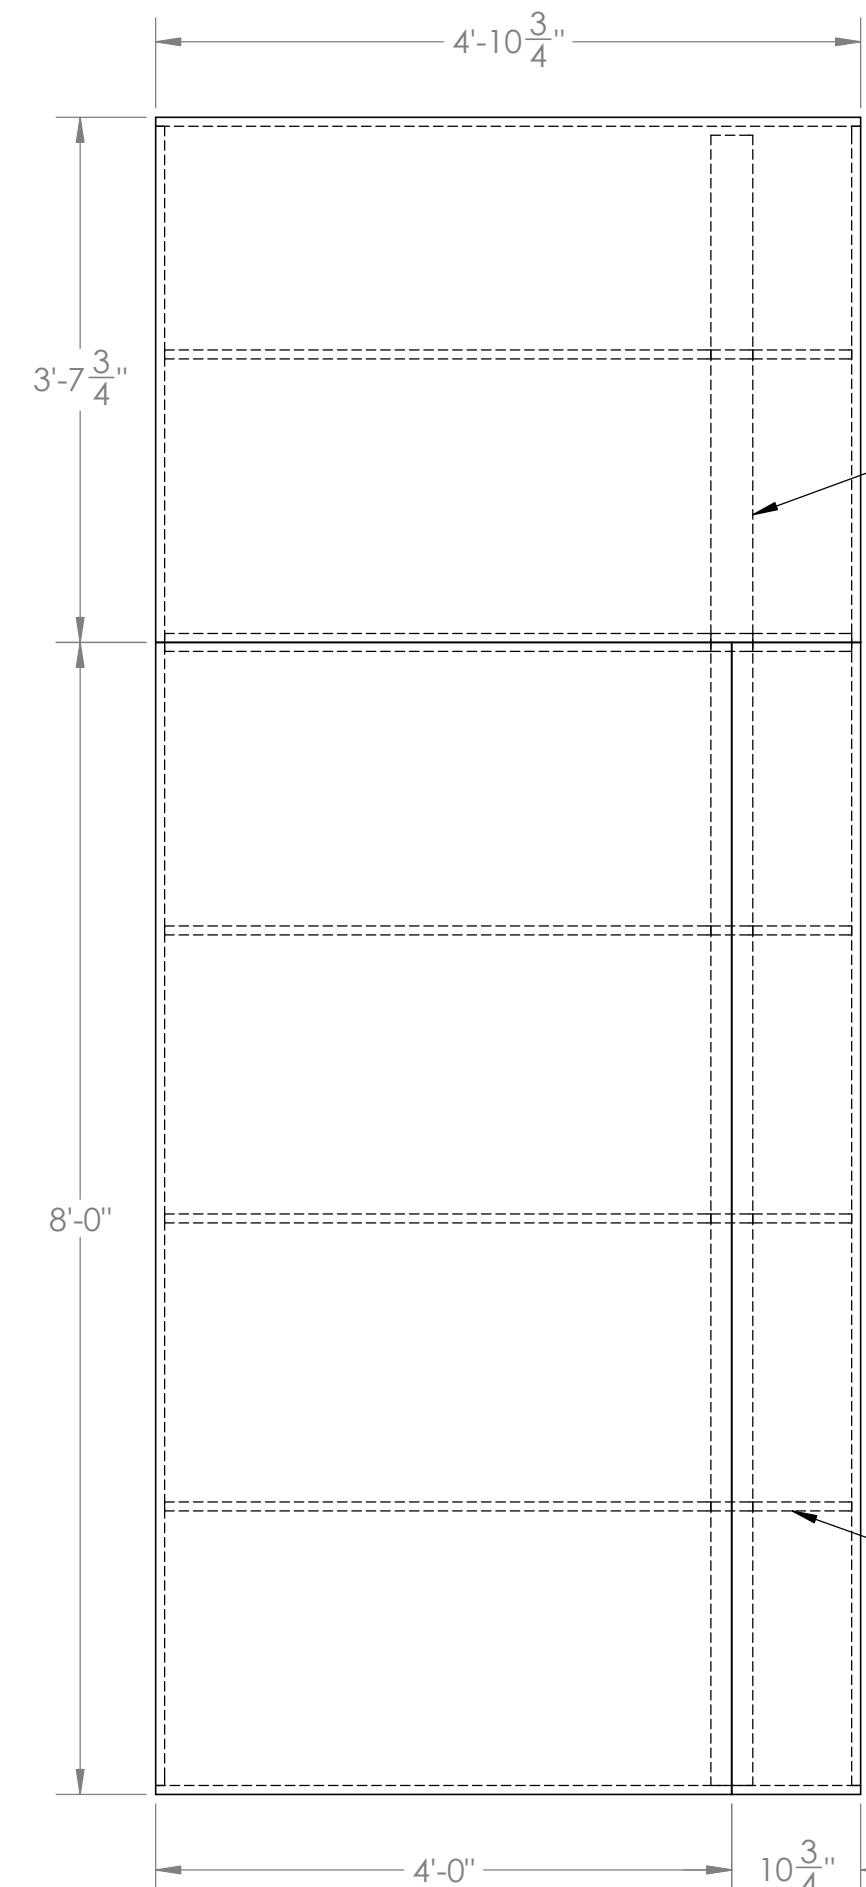
| | | | |
|---|-----------|------|--|
| DRAWN | NAME | DATE | NATASHA PIERRE & THE GREAT COMET OF 1812 |
| O TORTORELLA | 10/12/202 | 5 | |
| MONTCLAIR STATE UNIVERSITY 1 NORMAL AVE MONTCLAIR, NJ. 07043 | | | TITLE: |
| DEPARTMENT OF THEATRE & DANCE DESIGN, TECHNOLOGY, & MANAGEMENT LIFE HALL WWW.MONTCLAIR.EDU | | | SR WALL 2 |
| SIZE | DWG. NO. | REV | COMET WALLS |
| C | | | |
| SCALE: 1:12 | WEIGHT: | | SHEET 11 OF 20 |

ISO ELEVATIONSIDE ELEVATIONNOTES

- BUILD 1 AS DRAWN
- 1x4 FRAME
- 1/4" LUAN SKIN
- ASSEMBLE WITH 1-1/2" NC STAPLES AND GLUE
- ADD SCREWS TO MAJOR JOINTS TO STRENGTHEN
- ATTACH LUAN WITH 3/4" NC STAPLES AND GLUE

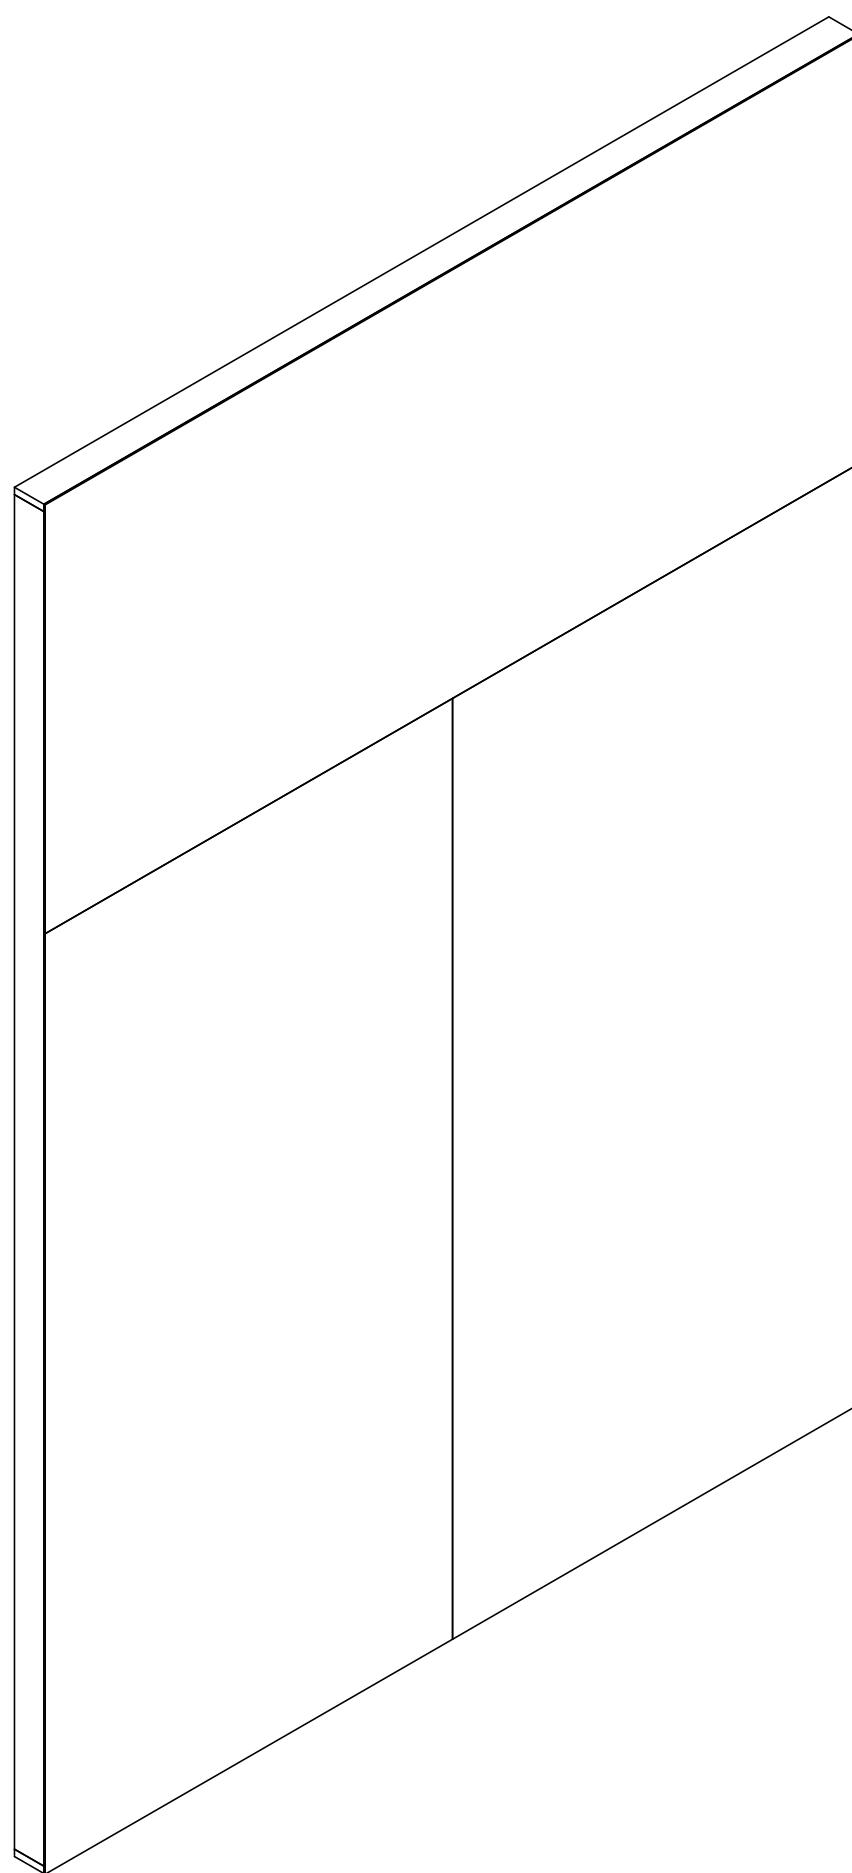
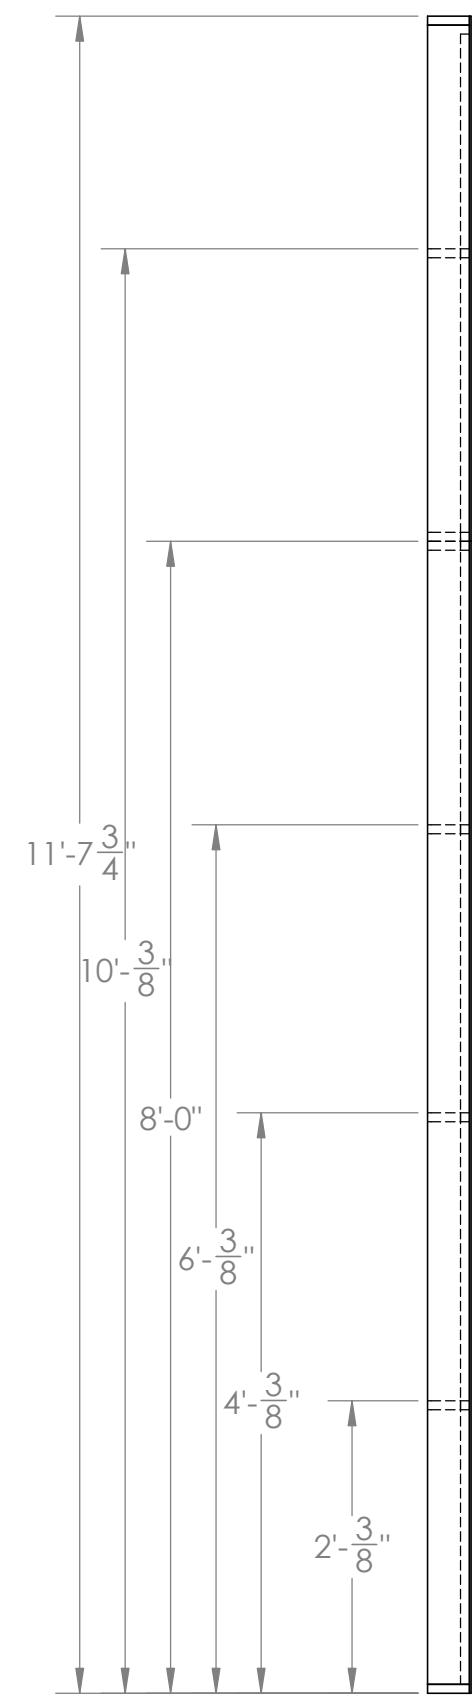
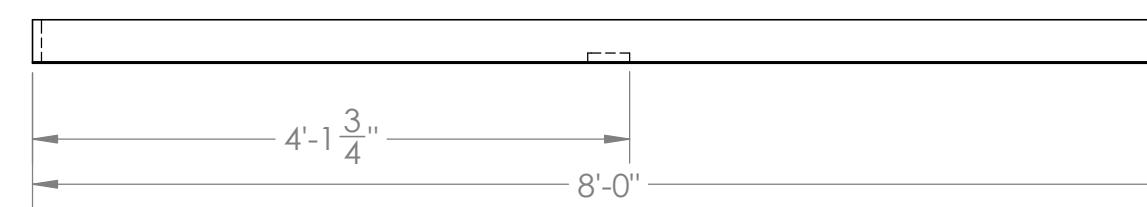
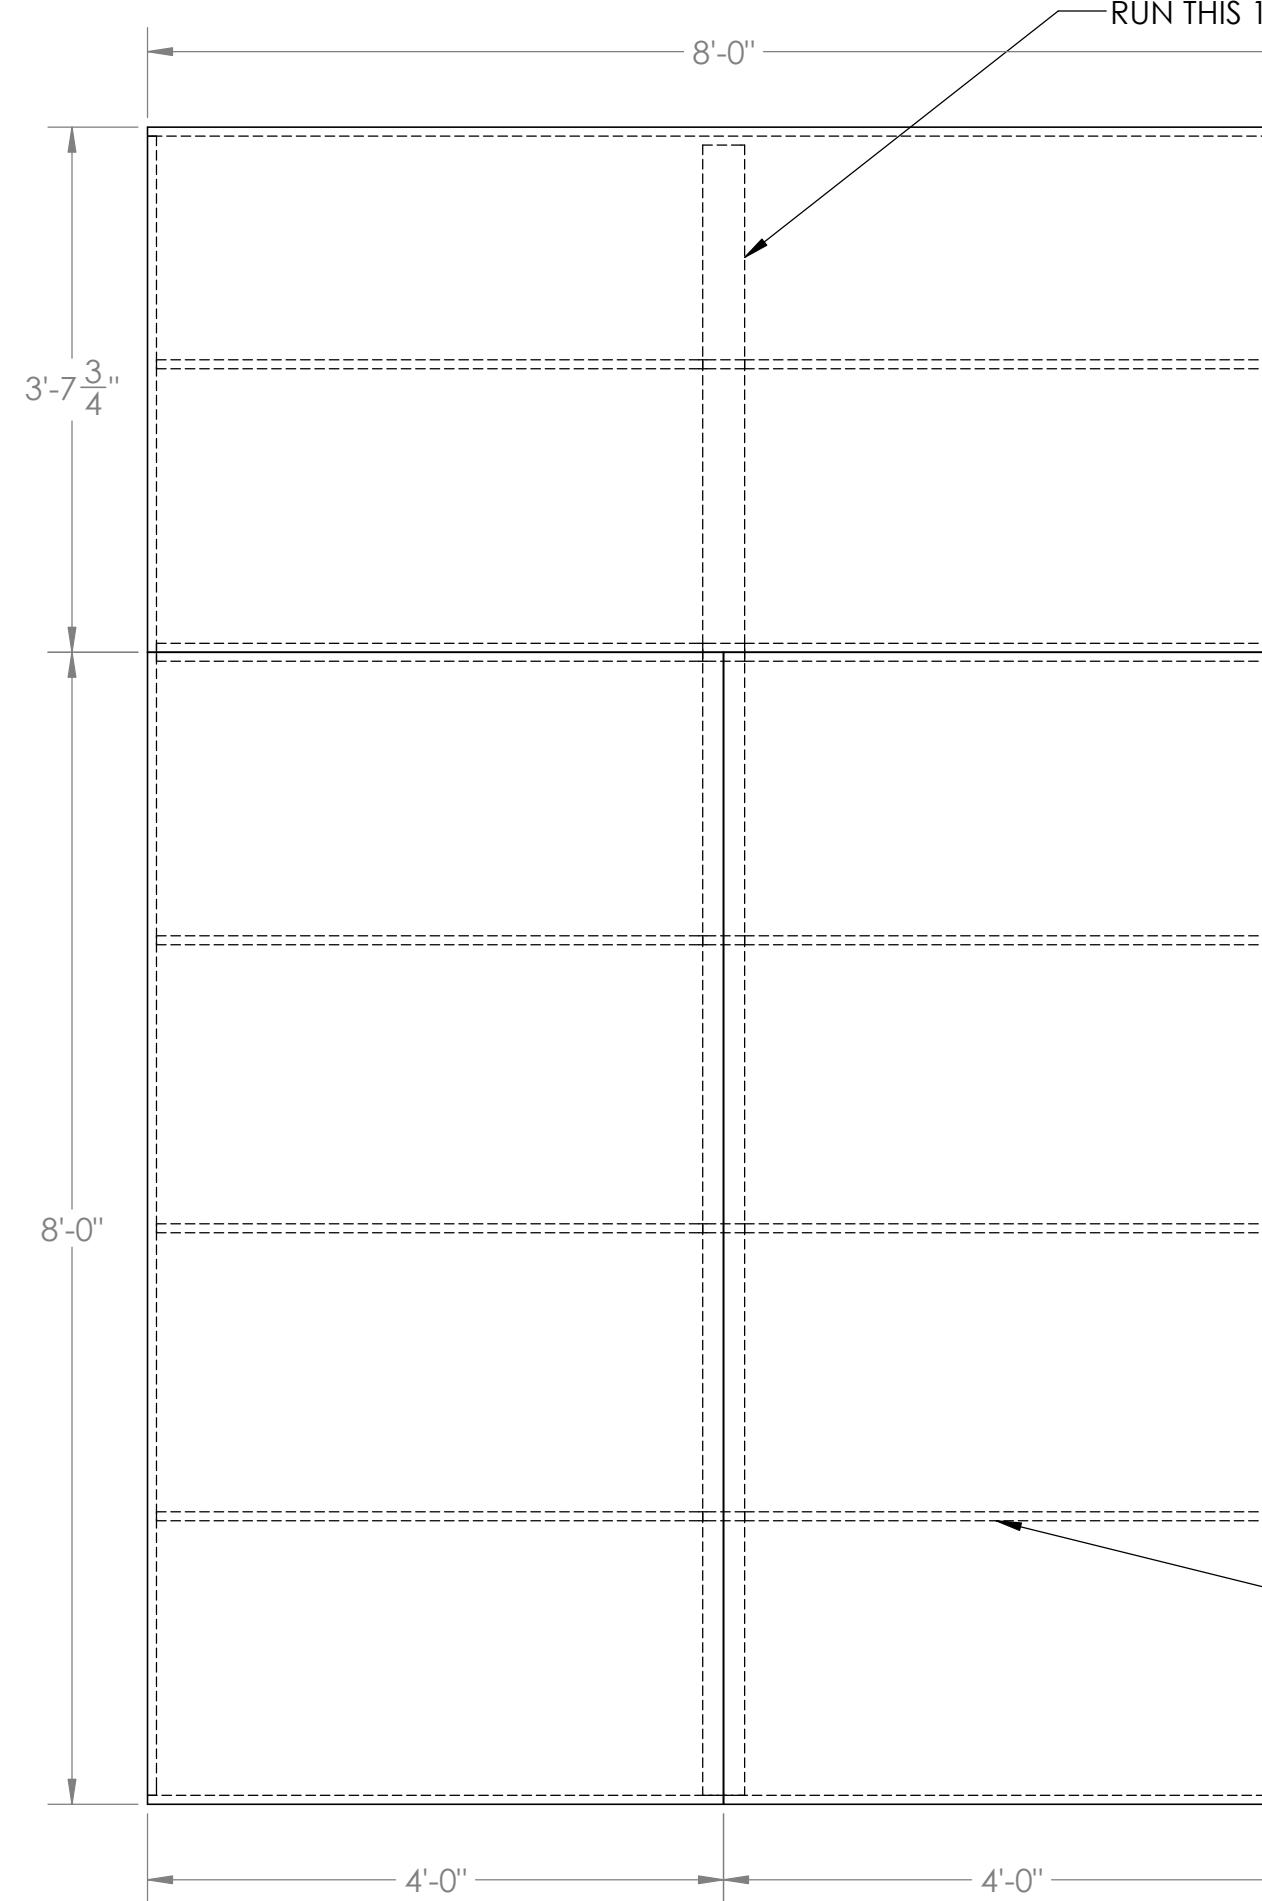
TOP ELEVATIONFRONT ELEVATION

| | | | |
|------------------|----------------------|--------------------|--|
| DRAWN | NAME O TORTORELLA | DATE 10/12/2025 | NATASHA PIERRE & THE GREAT COMET OF 1812 |
| TITLE: SR WALL 3 | | | |
| SIZE | DWG. NO. | REV | |
| C | COMET WALLS | | |
| SCALE: 1:16 | WEIGHT: | | SHEET 12 OF 20 |

ISO ELEVATIONSIDE ELEVATIONTOP ELEVATIONFRONT ELEVATIONNOTES

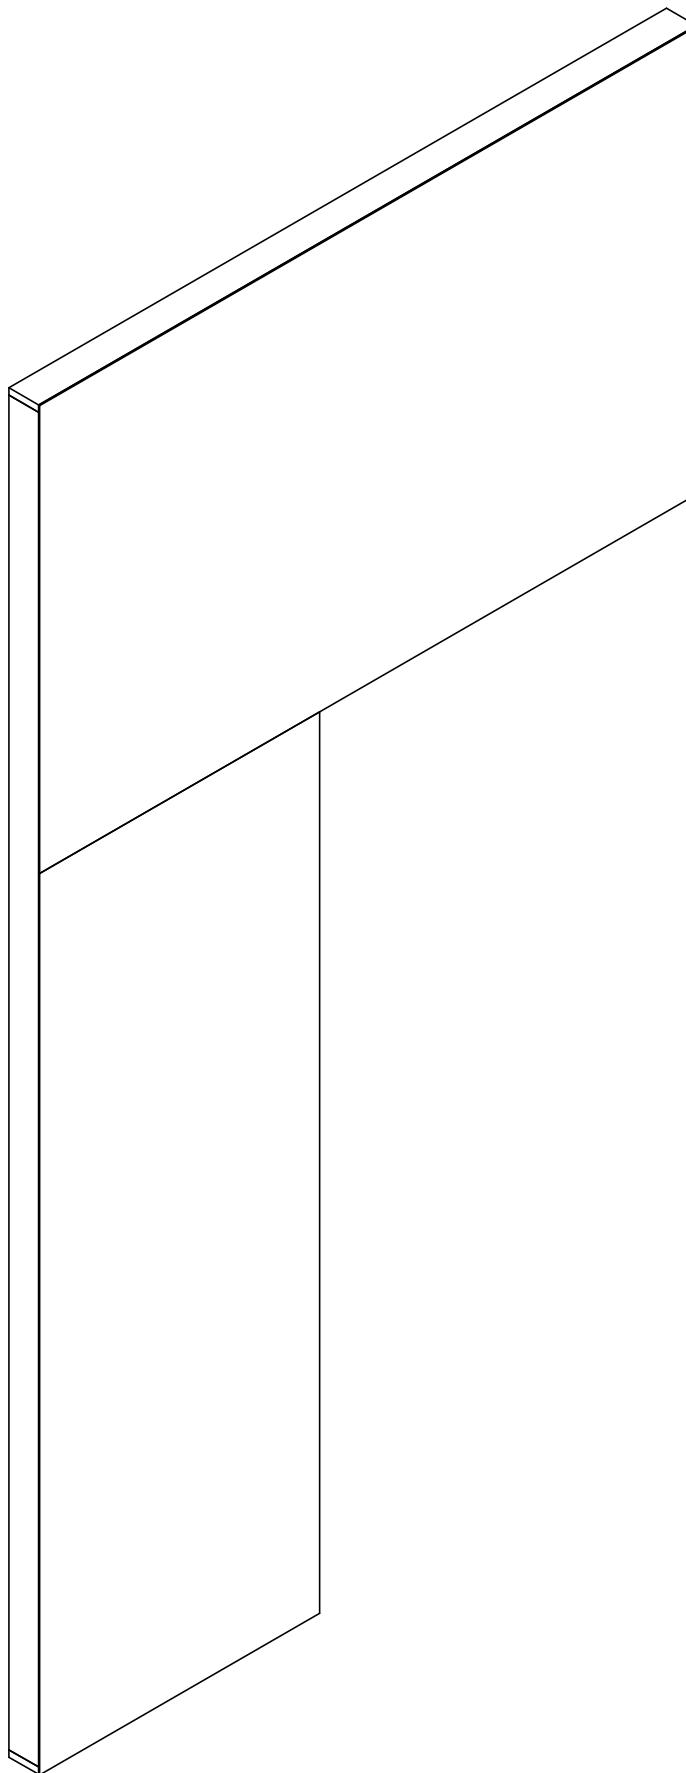
- BUILD 1 AS DRAWN
- 1x4 FRAME
- 1/4" LUAN SKIN
- ASSEMBLE WITH 1-1/2" NC STAPLES AND GLUE
- ADD SCREWS TO MAJOR JOINTS TO STRENGTHEN
- ATTACH LUAN WITH 3/4" NC STAPLES AND GLUE

| | | | | |
|---|----------------------|--------------------|--|---------------------------|
| DRAWN | NAME O TORTORELLA | DATE 10/12/2025 | NATASHA PIERRE & THE GREAT COMET OF 1812 | |
| MONTCLAIR STATE UNIVERSITY 1 NORMAL AVE MONTCLAIR, NJ 07043 | | | TITLE: SR WALL 4 | |
| DEPARTMENT OF THEATRE & DANCE DESIGN, TECHNOLOGY, & MANAGEMENT LIFE HALL WWW.MONTCLAIR.EDU | | | SIZE | DWG. NO. C COMET WALLS |
| REV | | | SCALE: 1:16 | WEIGHT: |
| | | | | SHEET 13 OF 20 |

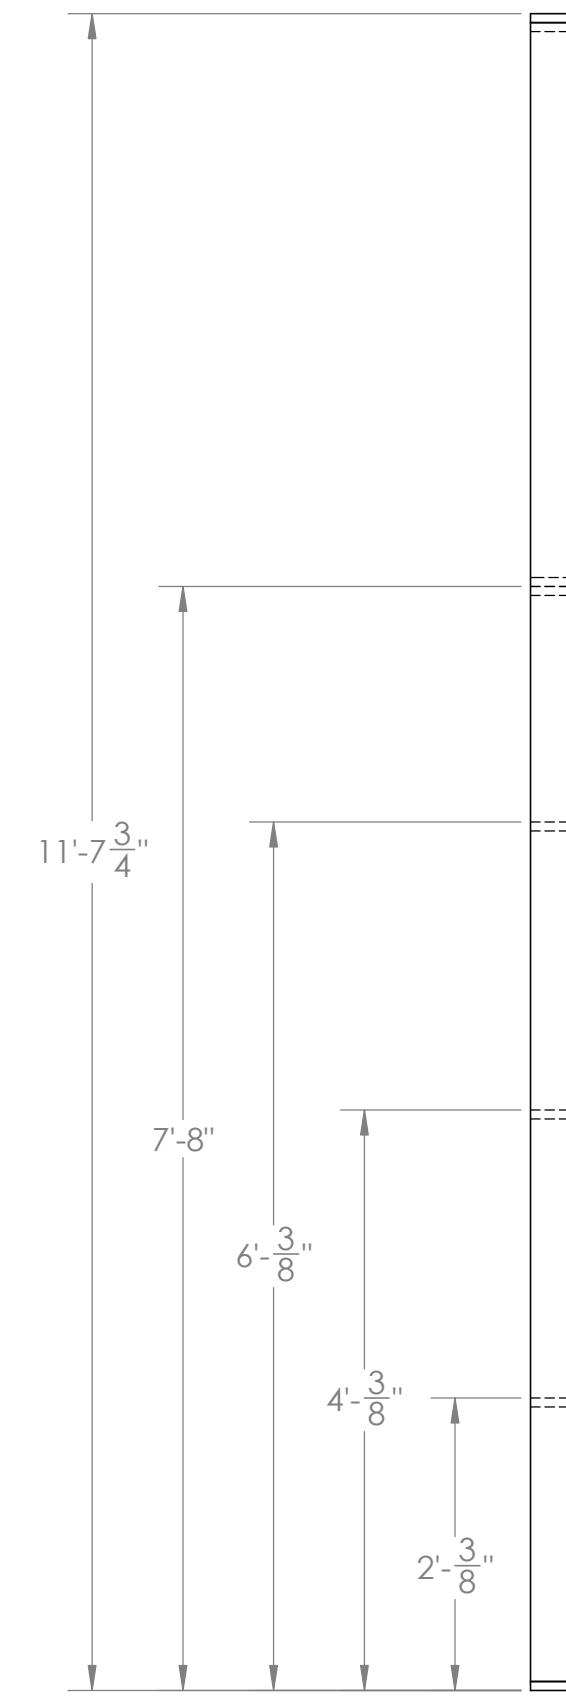
**ISO ELEVATION****SIDE ELEVATION****TOP ELEVATION****FRONT ELEVATION****NOTES**

- BUILD 1 AS DRAWN
- 1x4 FRAME
- 1/4" LUAN SKIN
- ASSEMBLE WITH 1-1/2" NC STAPLES AND GLUE
- ADD SCREWS TO MAJOR JOINTS TO STRENGTHEN
- ATTACH LUAN WITH 3/4" NC STAPLES AND GLUE

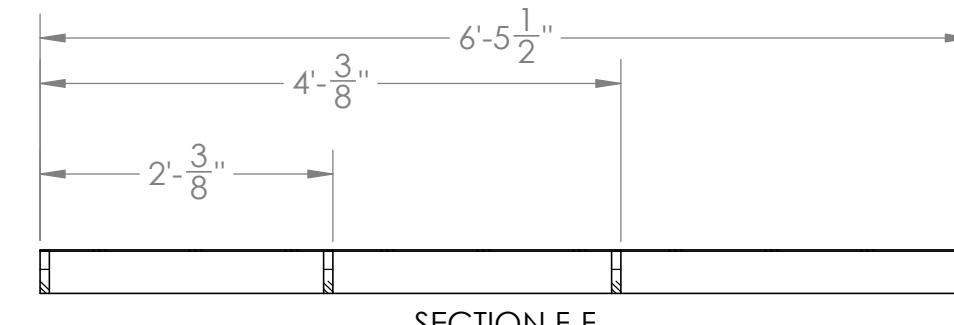
| | | | |
|--|-------------|------------|--|
| DRAWN | NAME | DATE | NATASHA PIERRE & THE GREAT COMET OF 1812 |
| O TORTORELLA | | 10/12/2022 | 5 |
| MONTCLAIR STATE UNIVERSITY 1 NORMAL AVE MONTCLAIR, NJ, 07043 | | | |
| DEPARTMENT OF | | | |
| THEATRE & DANCE | | | |
| DESIGN, TECHNOLOGY, & | | | |
| MANAGEMENT | | | |
| LIFE HALL | | | |
| WWW.MONTCLAIR.EDU | | | |
| SIZE | DWG. NO. | REV | |
| C | COMET WALLS | | |
| SCALE: 1:16 | WEIGHT: | | SHEET 14 OF 20 |



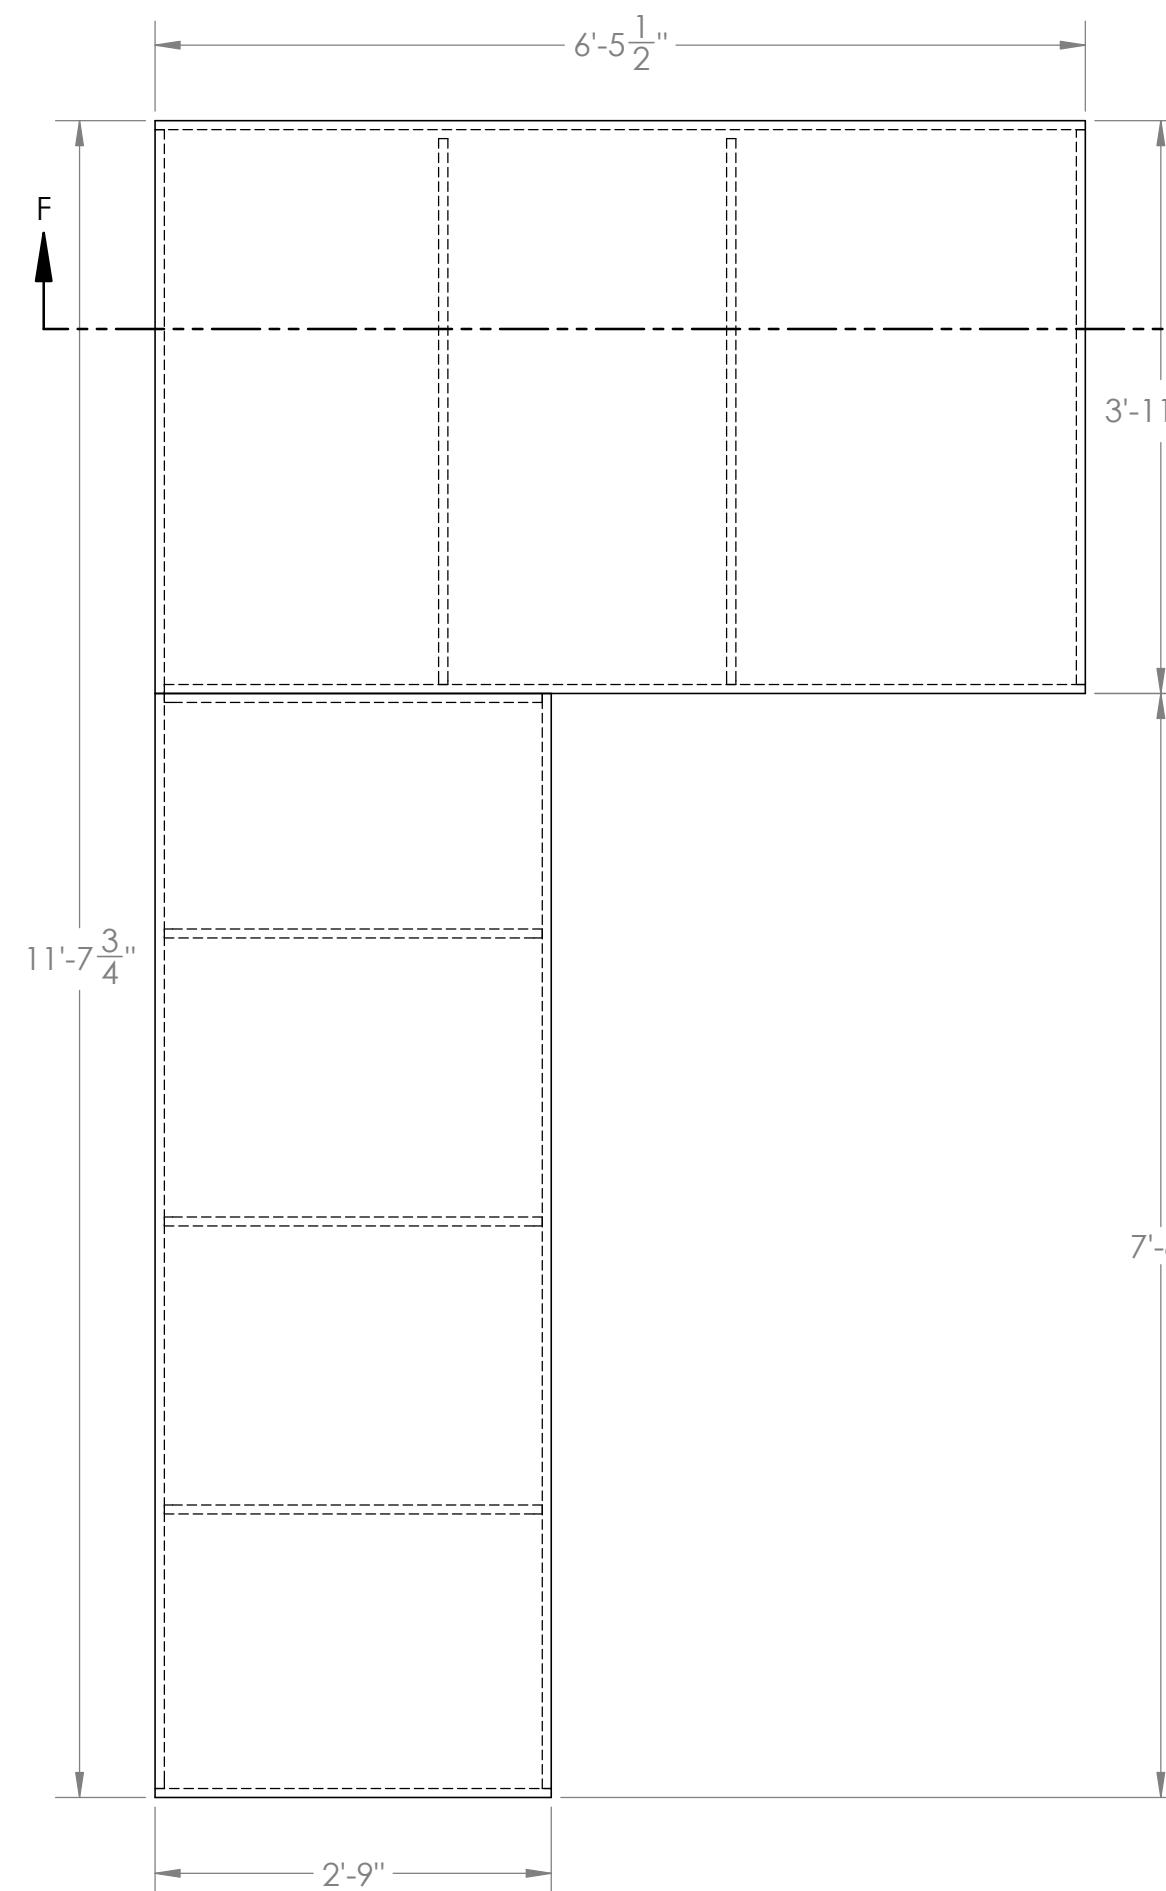
ISO ELEVATION



SIDE ELEVATION



TOP ELEVATION



NOTES

- BUILD 1 AS DRAWN
- 1x4 FRAME
- 1/4" LUAN SKIN
- ASSEMBLE WITH 1-1/2" NC STAPLES AND GLUE
- ADD SCREWS TO MAJOR JOINTS TO STRENGTHEN
- ATTACH LUAN WITH 3/4" NC STAPLES AND GLUE

| | | | | |
|---|-----------------|-----------------------|--|--------------------------------|
| DRAWN | NAME | DATE | NATASHA PIERRE & THE GREAT COMET OF 1812 | |
| O TORTORELLA | | 10/12/2022 | 5 | |
| MONTCLAIR STATE UNIVERSITY 1 NORMAL AVE MONTCLAIR, NJ 07043 | | | | |
| DEPARTMENT OF | THEATRE & DANCE | DESIGN, TECHNOLOGY, & | MANAGEMENT | LIFE HALL WWW.MONTCLAIR.EDU |
| C | SR WALL 6 | COMET WALLS | | REV |

D

D

C

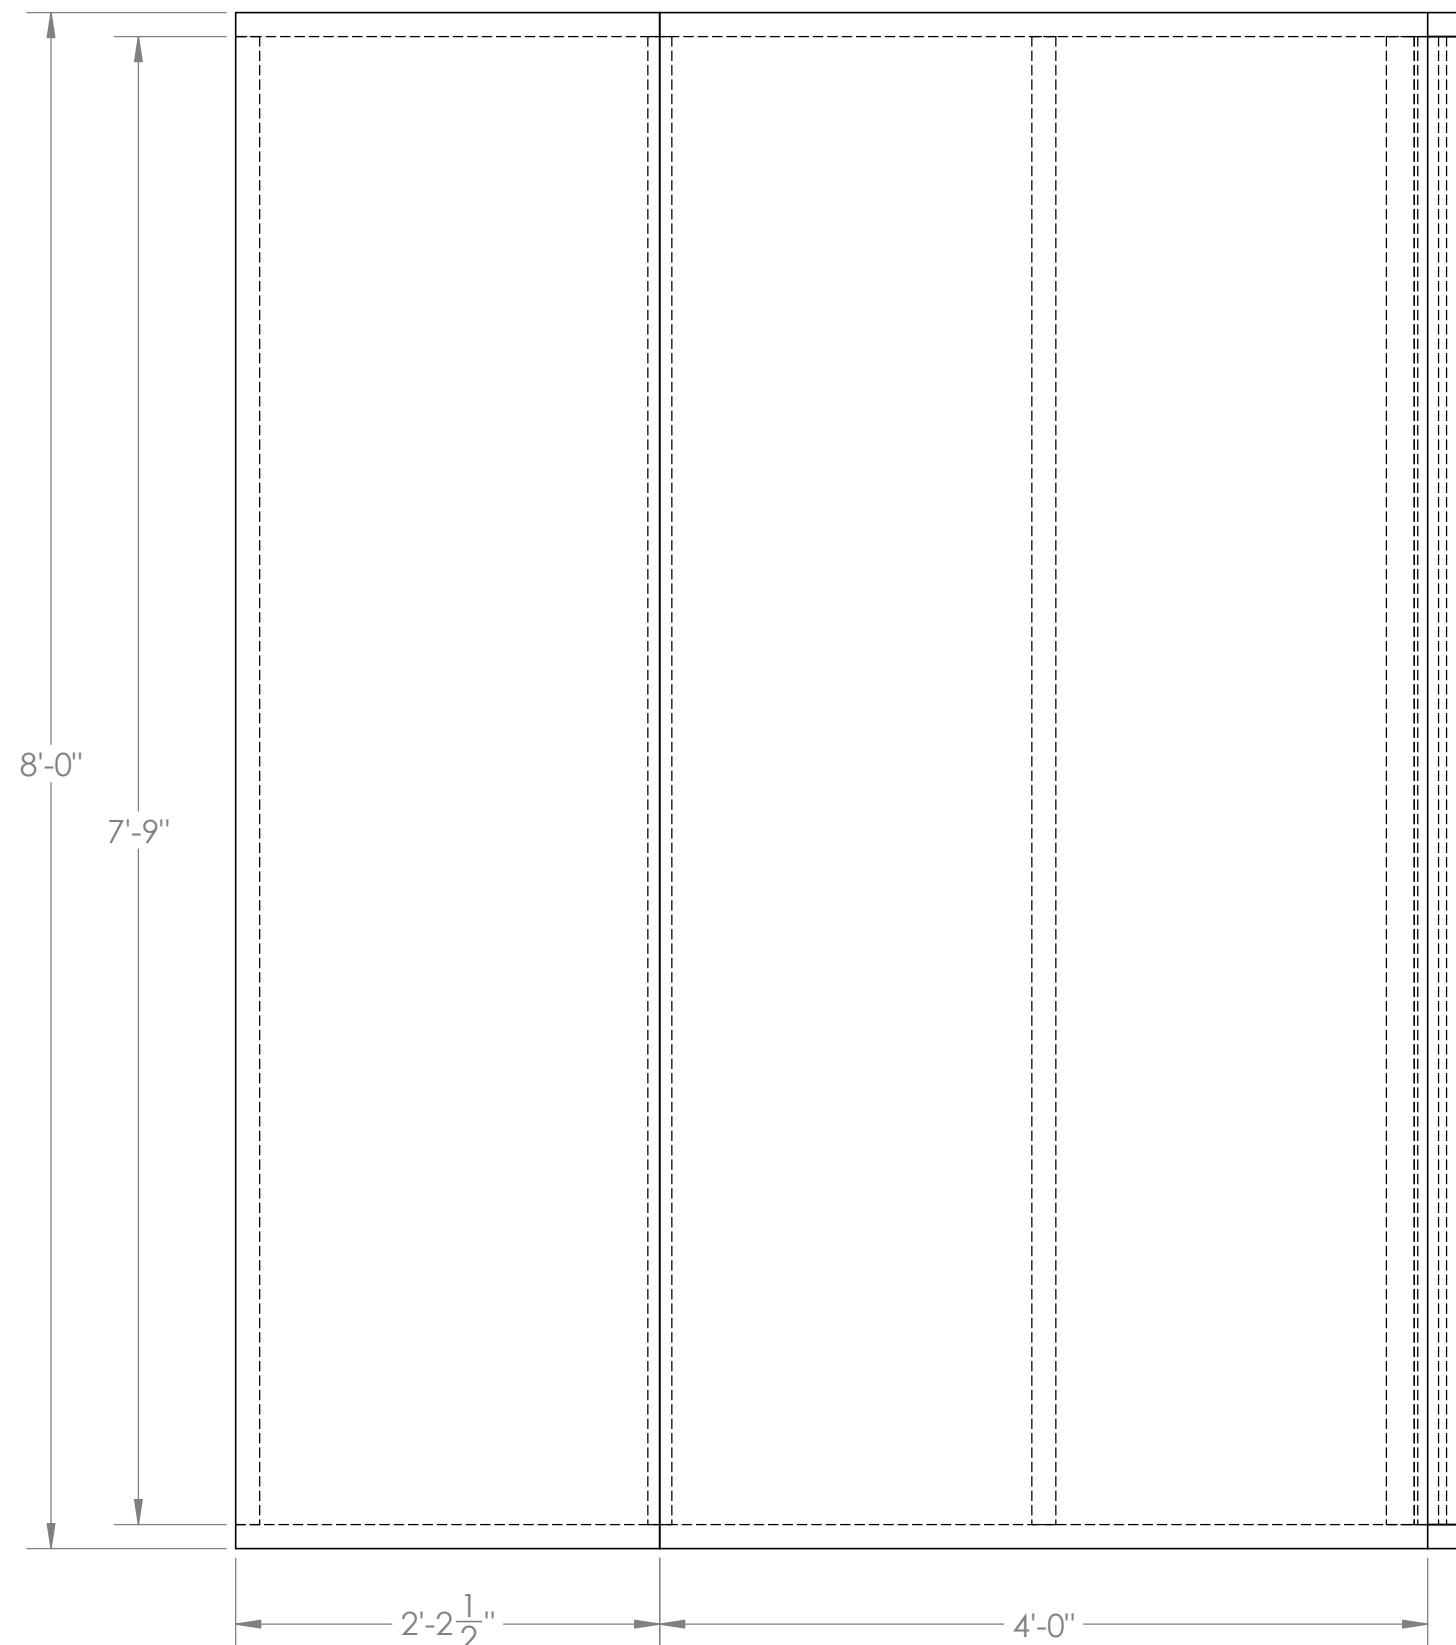
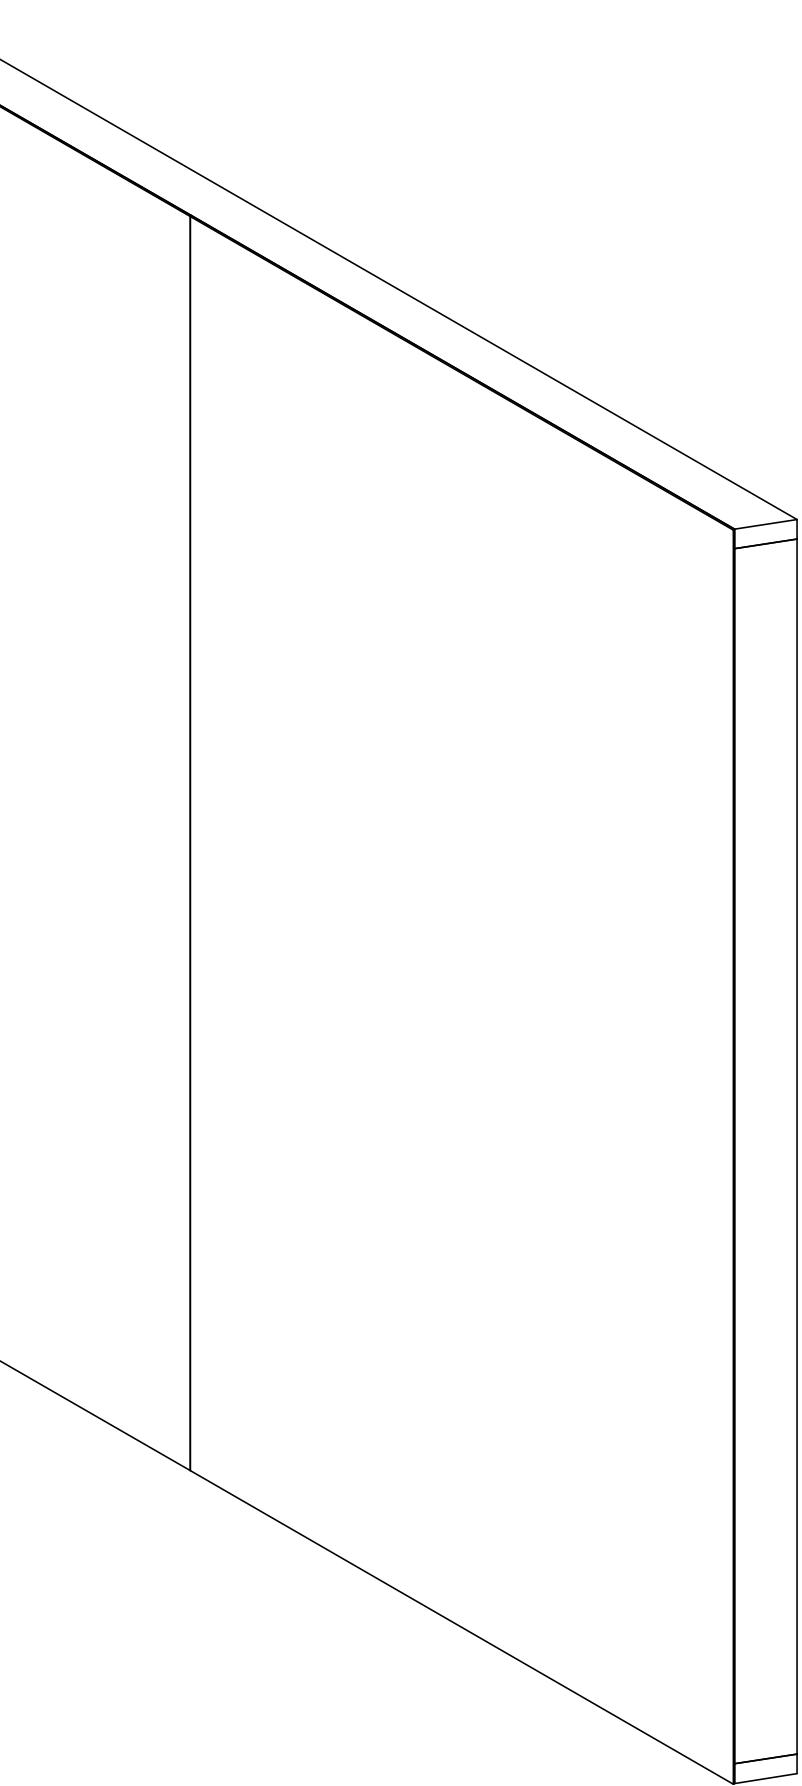
C

B

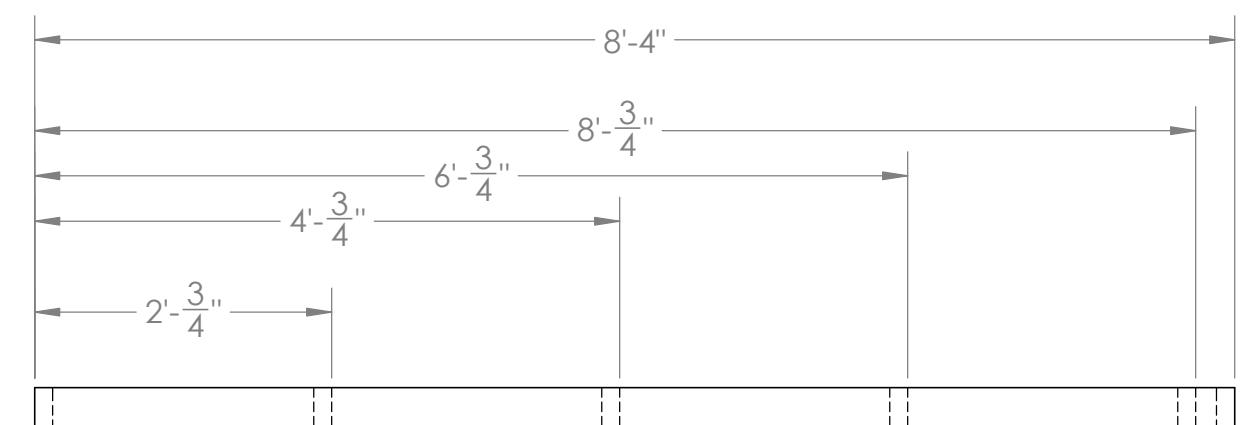
B

NOTES

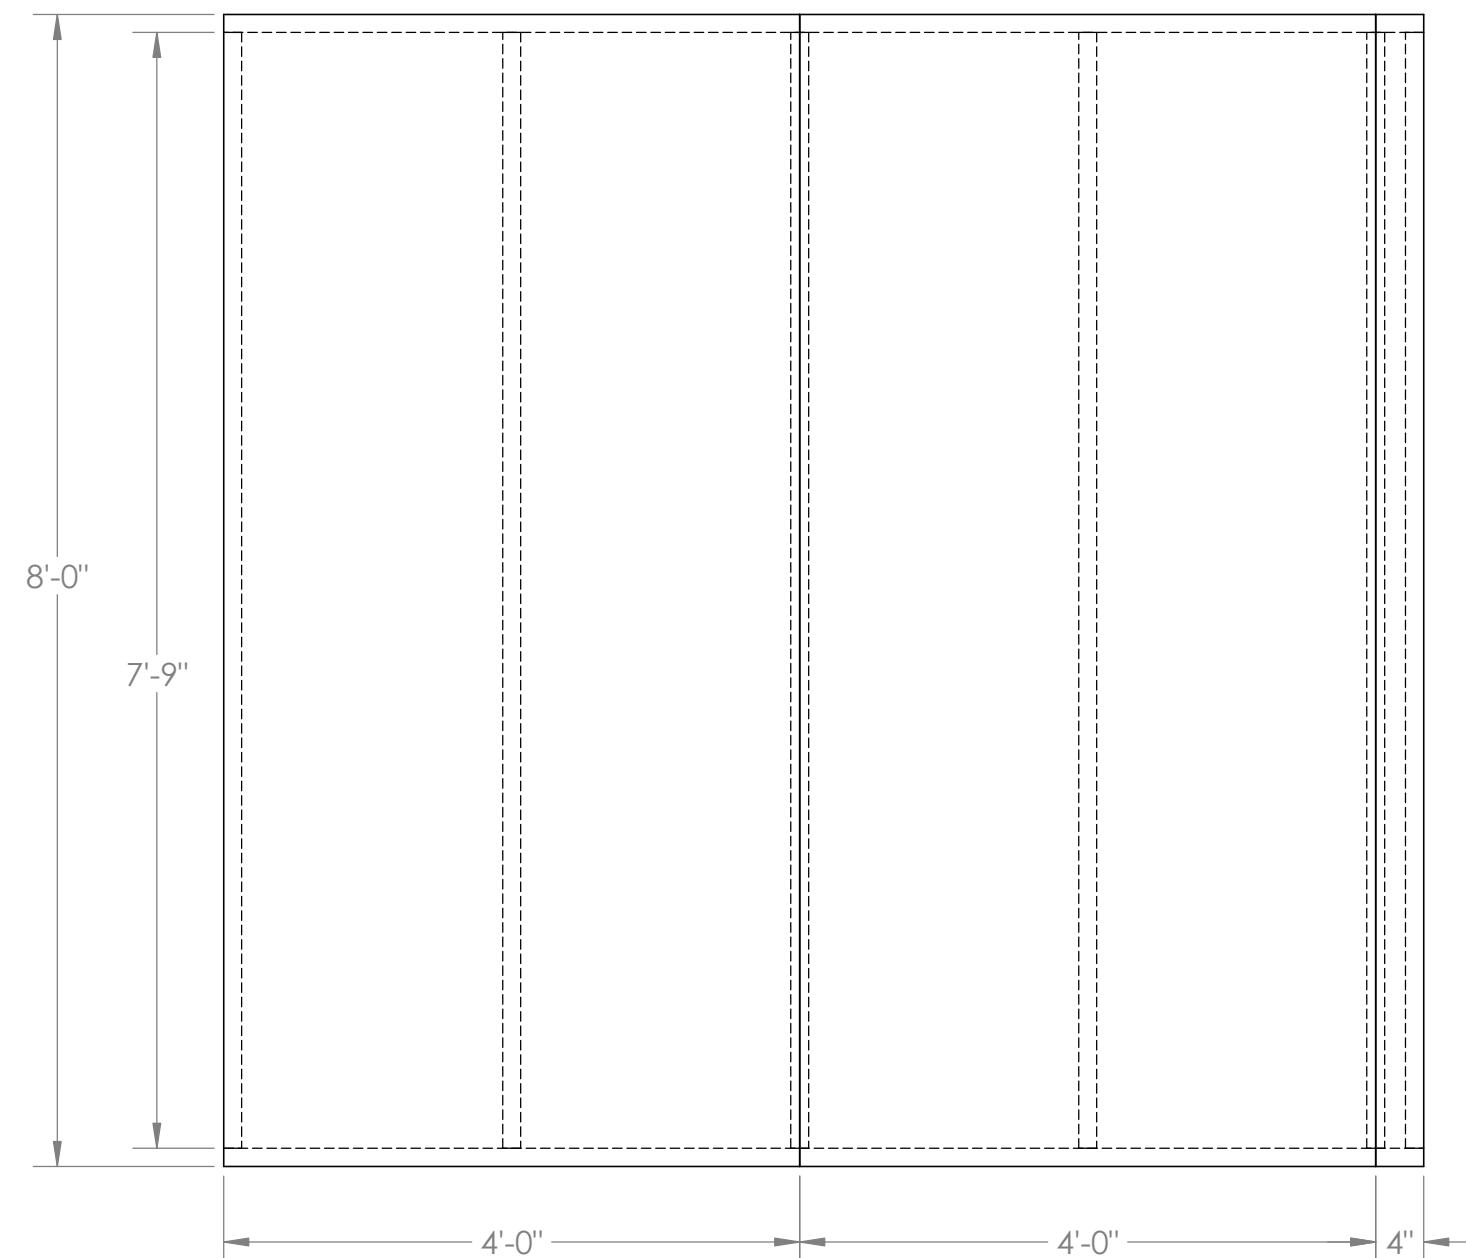
- BUILD 1 AS DRAWN
- 2x4 FRAME
- 1/4" LUAN SKIN
- ASSEMBLE WITH 3" SCREWS
- 1/2" PLY TO FORM ANGLE
- ATTACH LUAN WITH 3/4" NC STAPLES AND GLUE

**SIDE ELEVATION**

D

TOP ELEVATION

C

FRONT ELEVATION**NOTES**

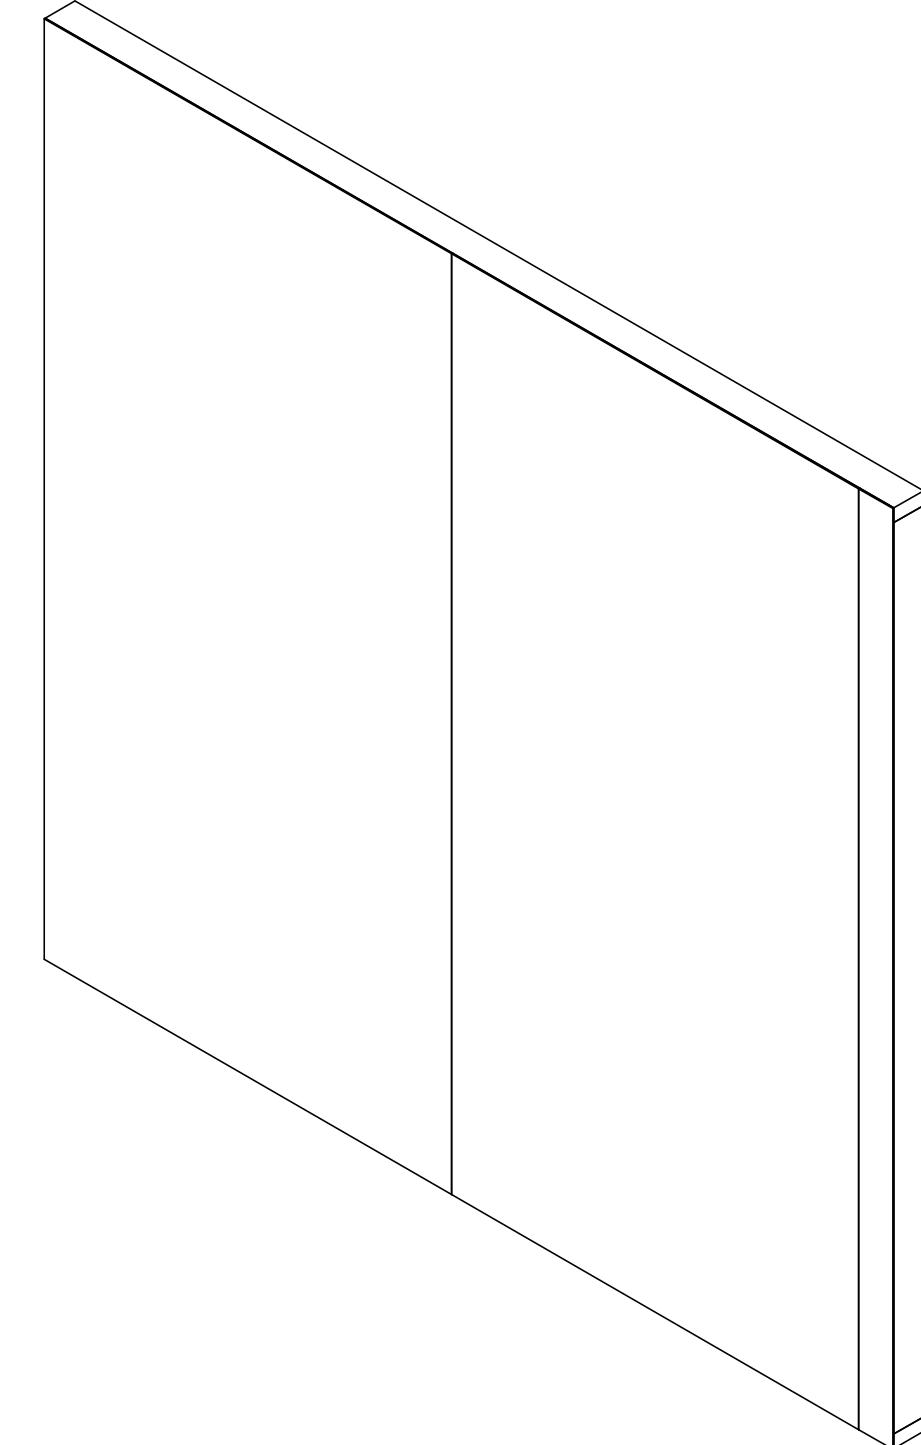
- BUILD 1 AS DRAWN
- 2x4 FRAME
- 1/4" LUAN SKIN
- ASSEMBLE WITH 3" SCREWS
- ATTACH LUAN WITH 3/4" NC STAPLES AND GLUE

D

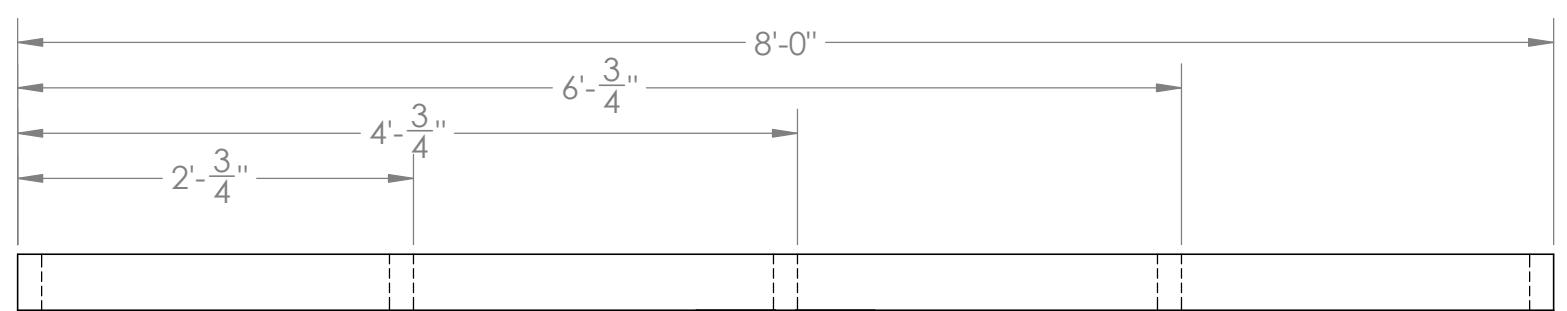
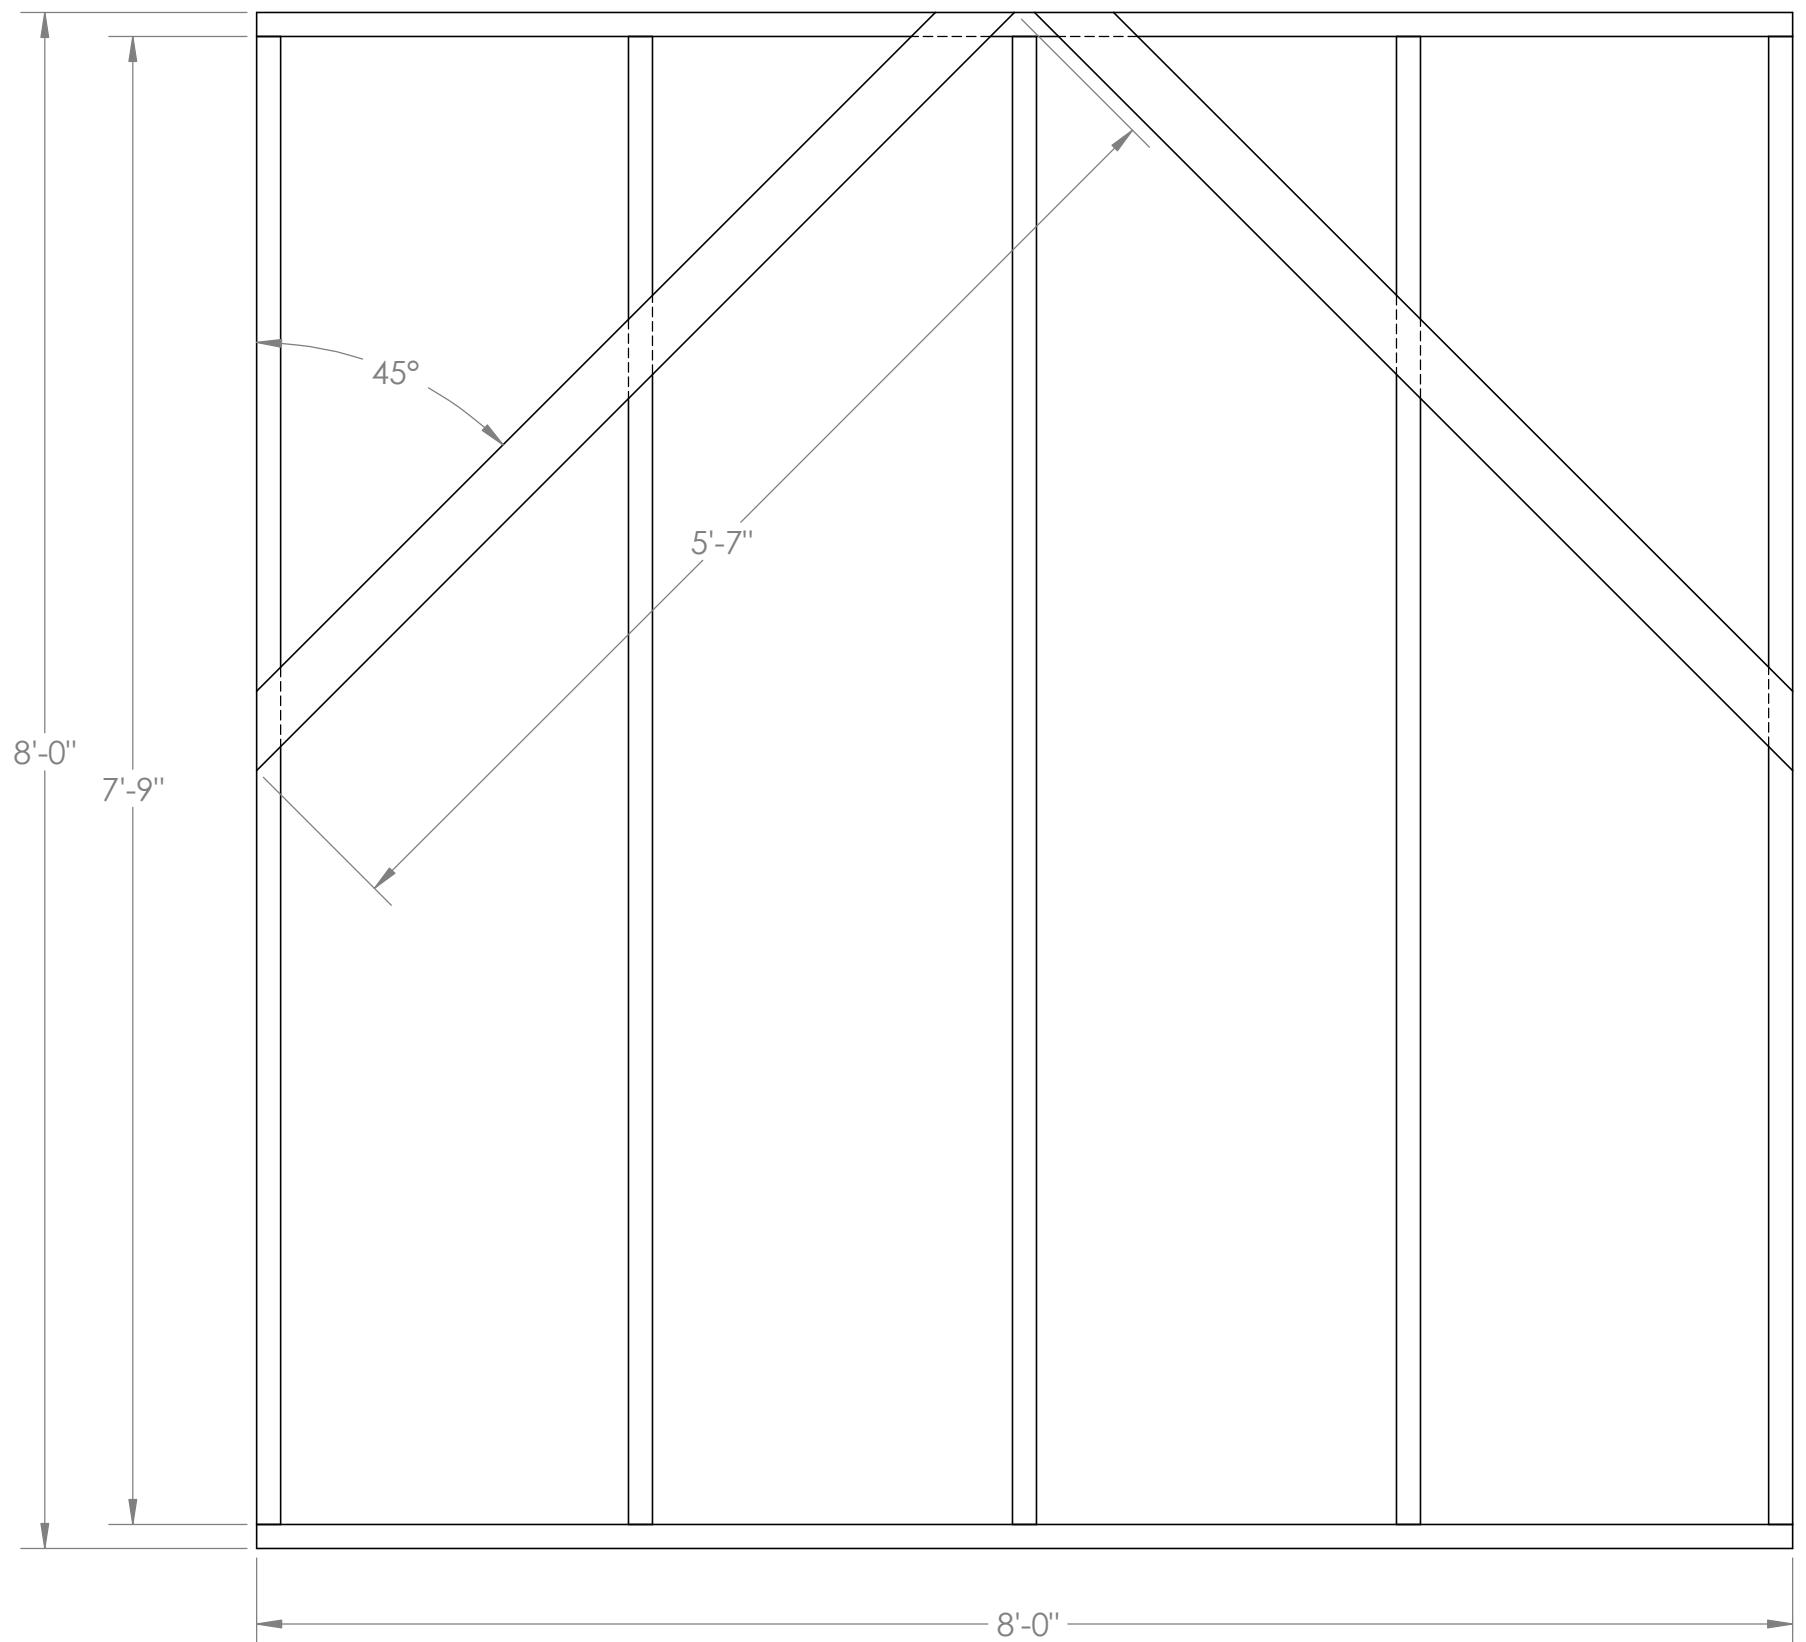
C

B

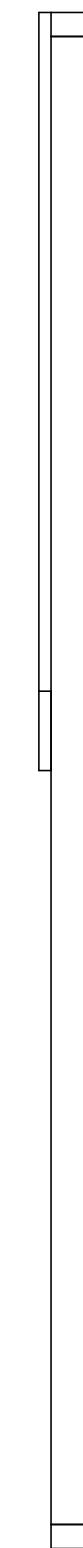
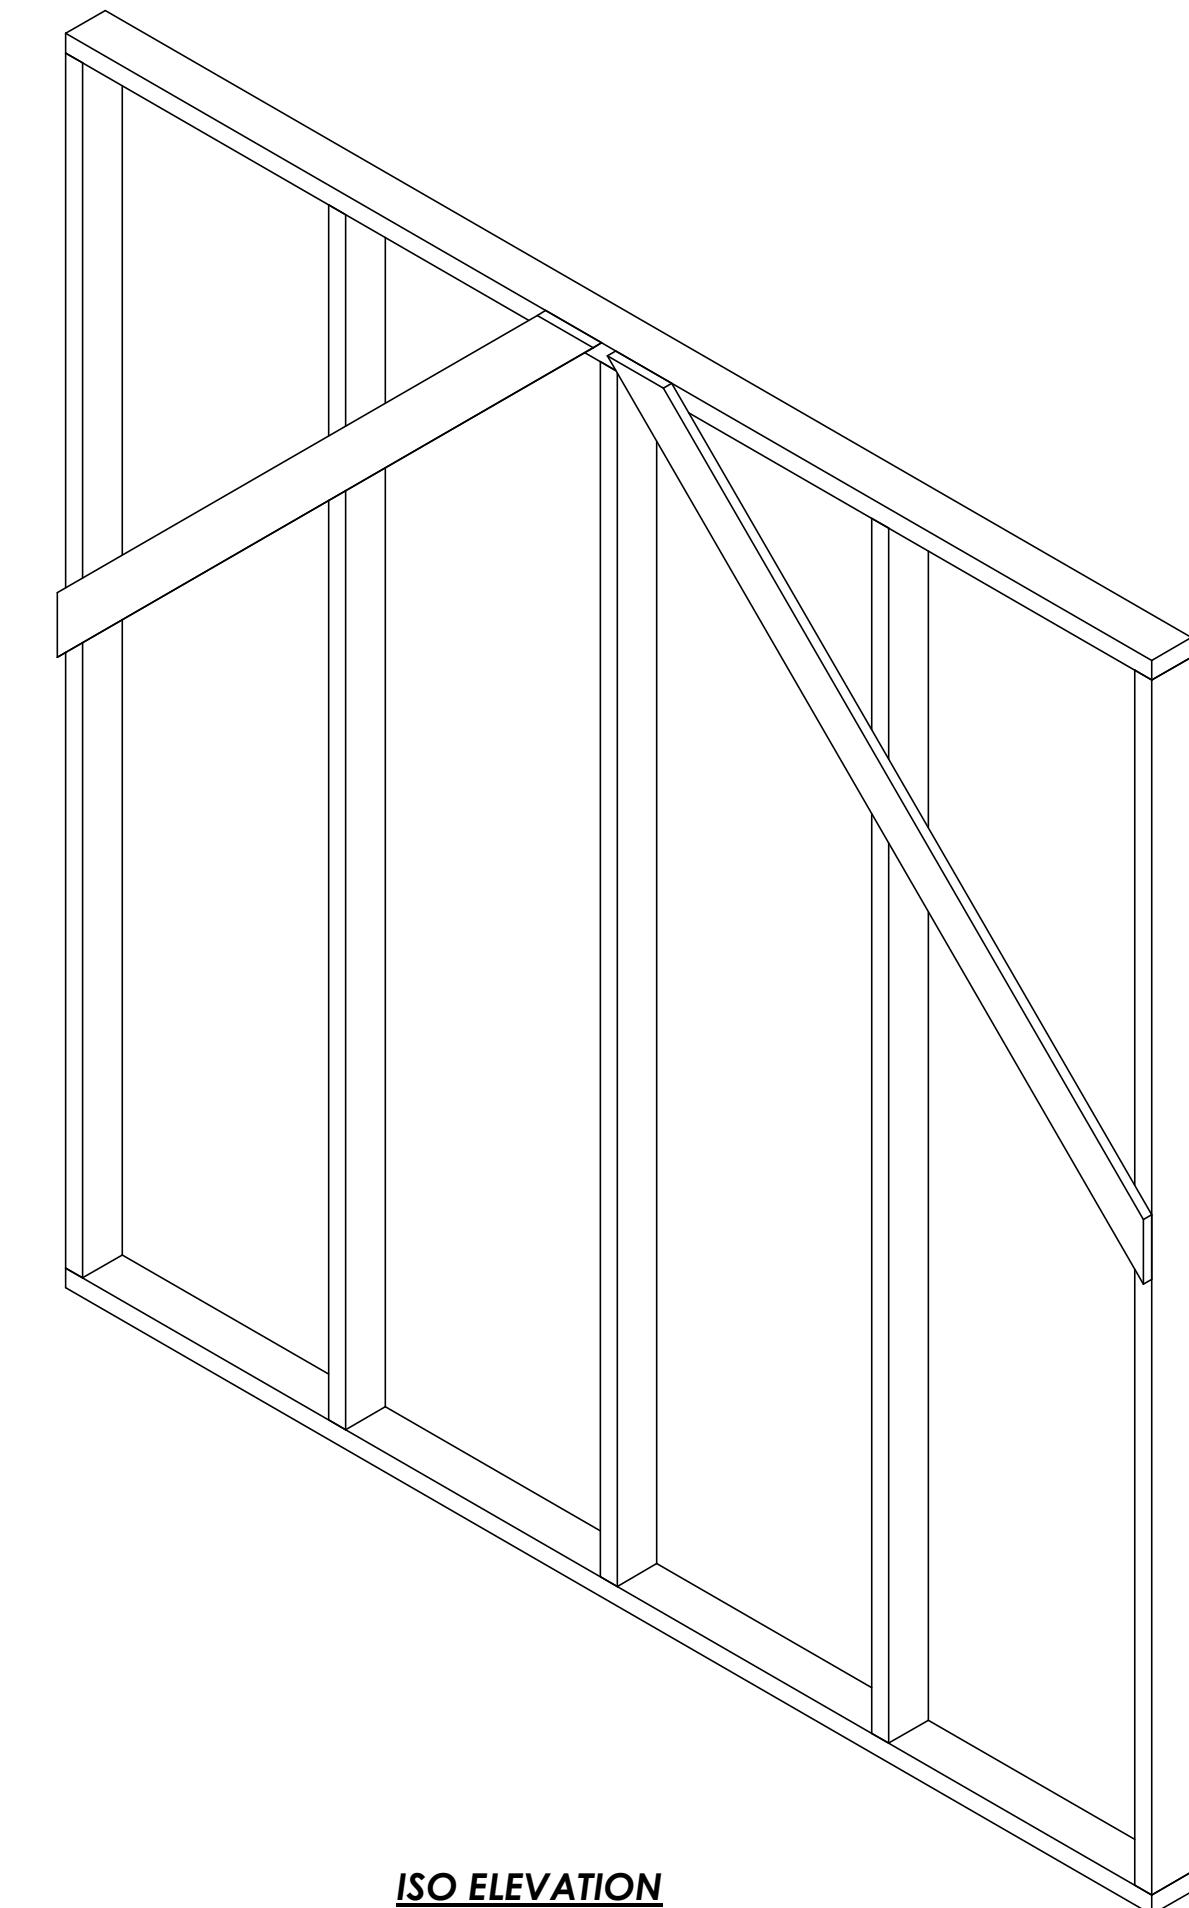
A

ISO ELEVATIONSIDE ELEVATION

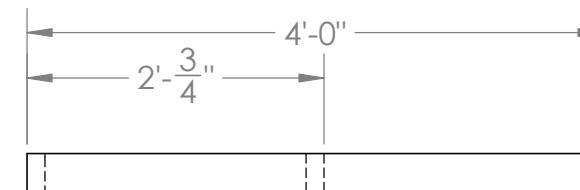
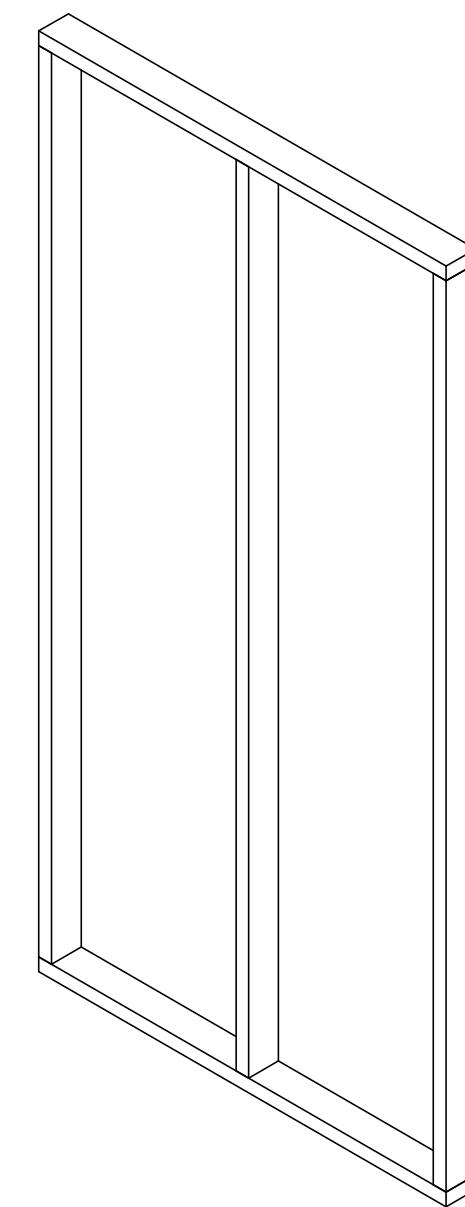
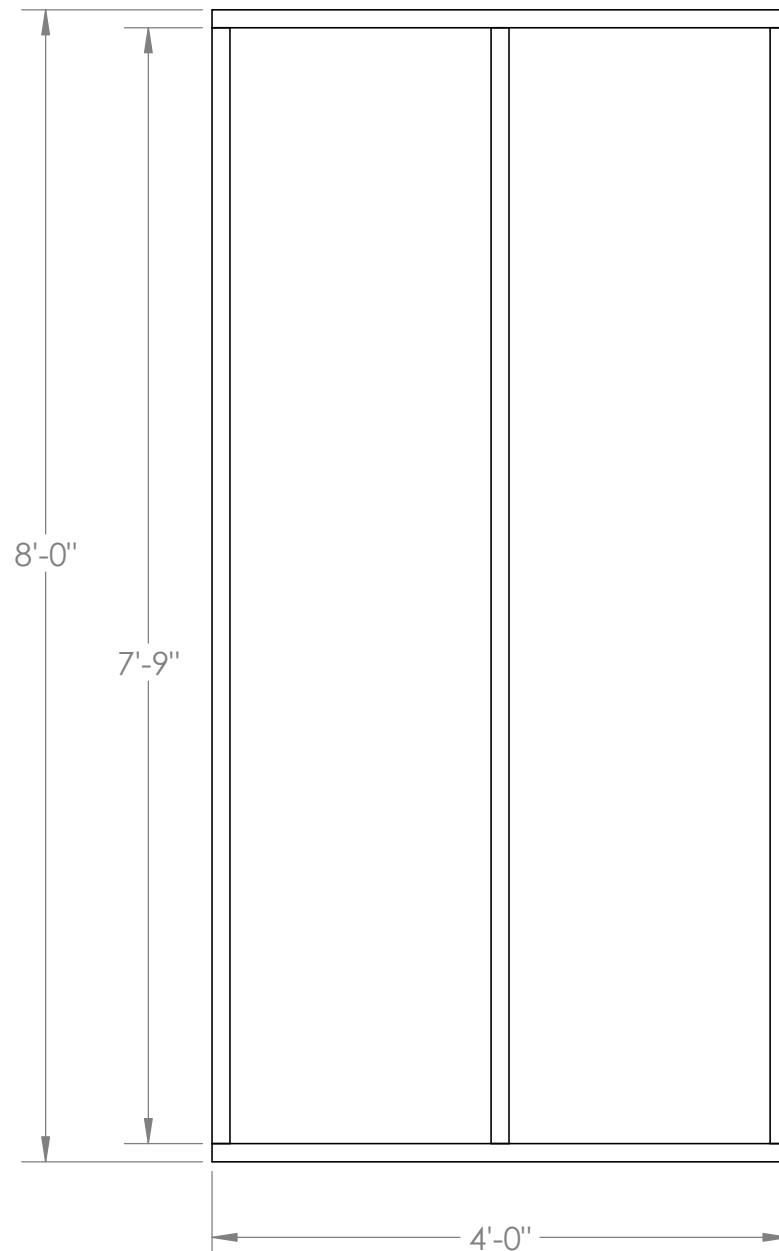
| | | | |
|--|-------------------------|--------------------|--|
| DRAWN | NAME O TORTORELLA | DATE 10/12/2022 | NATASHA PIERRE & THE GREAT COMET OF 1812 |
| MONTCLAIR STATE UNIVERSITY 1 NORMAL AVE MONTCLAIR, NJ. 07043 | | | |
| DEPARTMENT OF THEATRE & DANCE | | | |
| DESIGN, TECHNOLOGY, & MANAGEMENT | | | |
| LIFE HALL WWW.MONTCLAIR.EDU | | | |
| C | DWG. NO. COMET WALLS | REV | |
| SCALE: 1:16 | WEIGHT: | | SHEET 17 OF 20 |

**TOP ELEVATION****FRONT ELEVATION****NOTES**

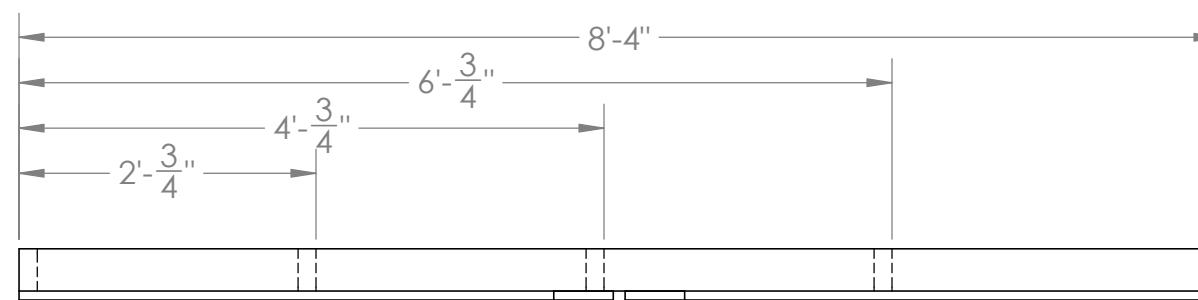
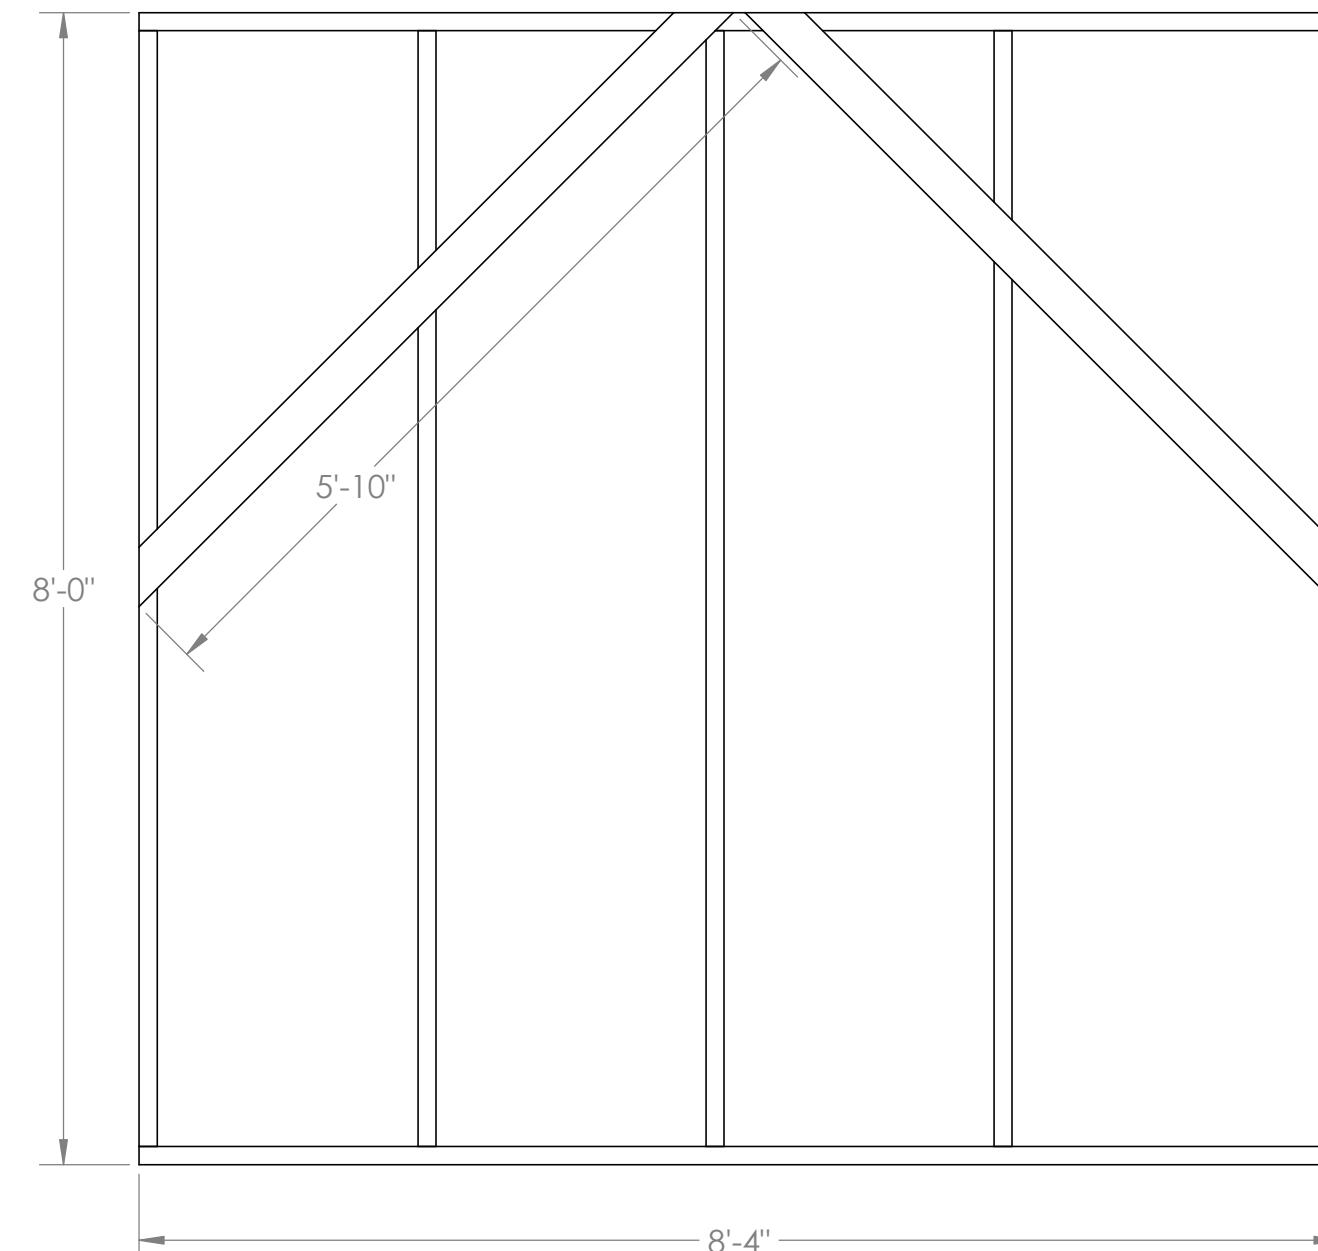
- BUILD (2) AS DRAWN, BRACE (1) WITH 1x4 AND SKIN (1) WITH 1/4" LUAN
- 2x4 FRAME
- ASSEMBLE WITH FRAMING NAILS & 3" SCREWS

SIDE ELEVATION**ISO ELEVATION**

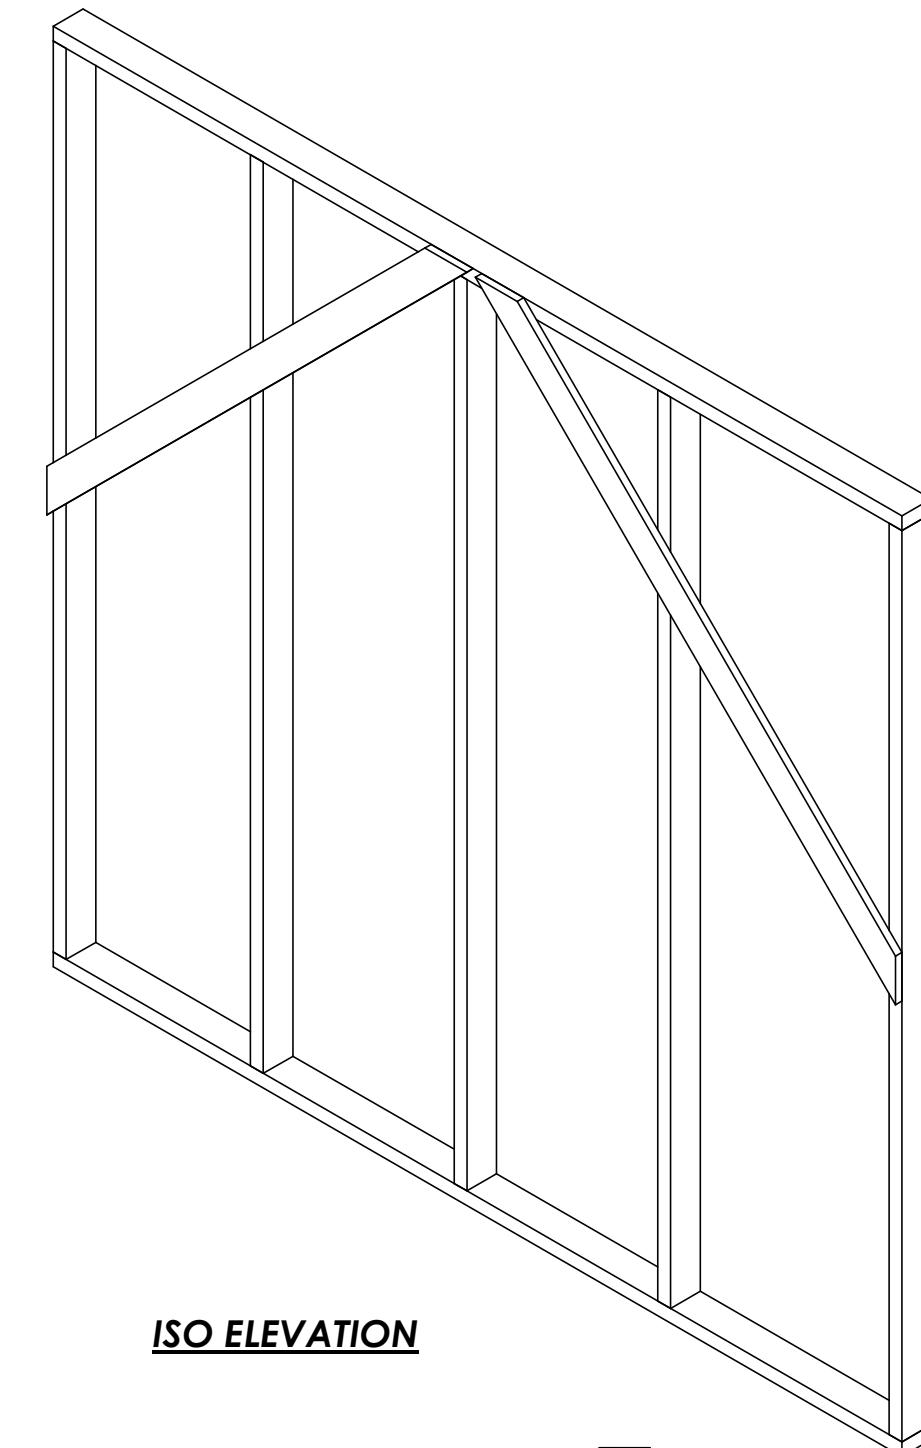
D

**TOP ELEVATION****ISO ELEVATION****FRONT ELEVATION****NOTES**

- STUD WALL 2
- BUILD 1 AS DRAWN
- 2x4 FRAME & 1x4 BRACING
- ASSEMBLE WITH FRAMING NAILS & 3" SCREWS

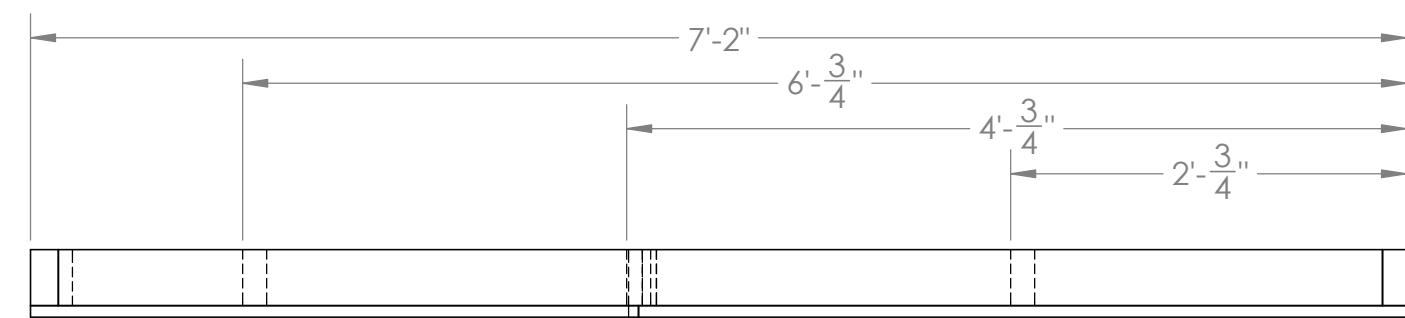
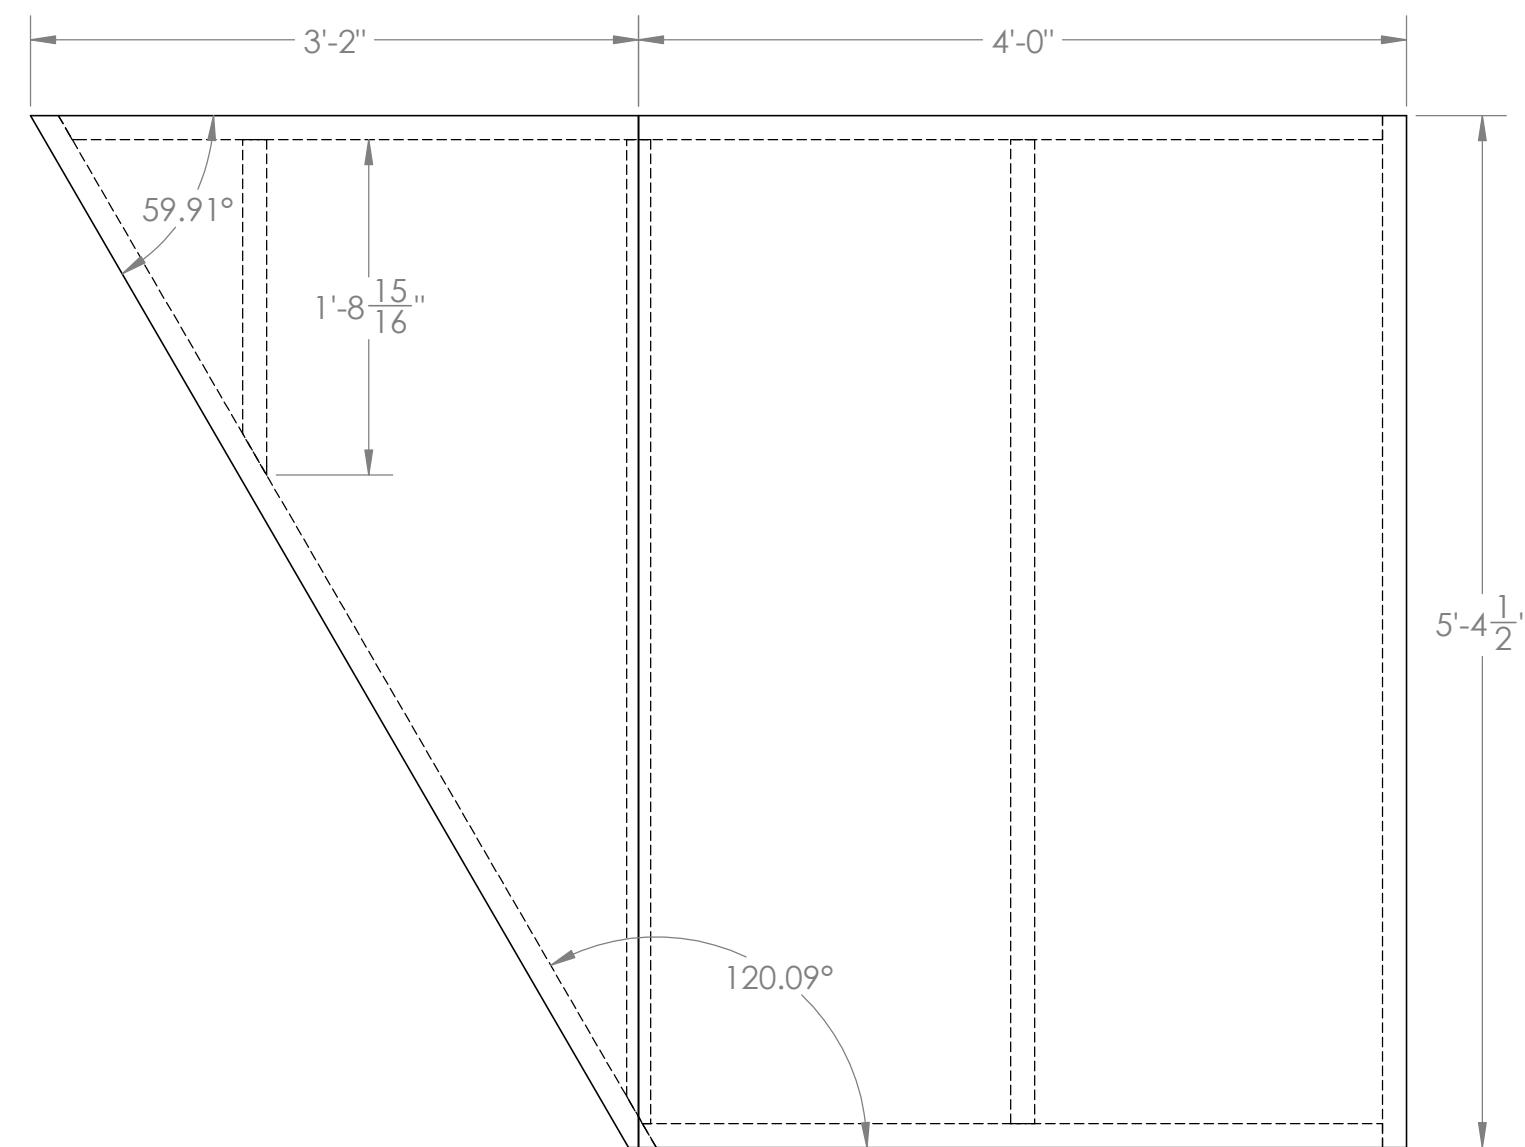
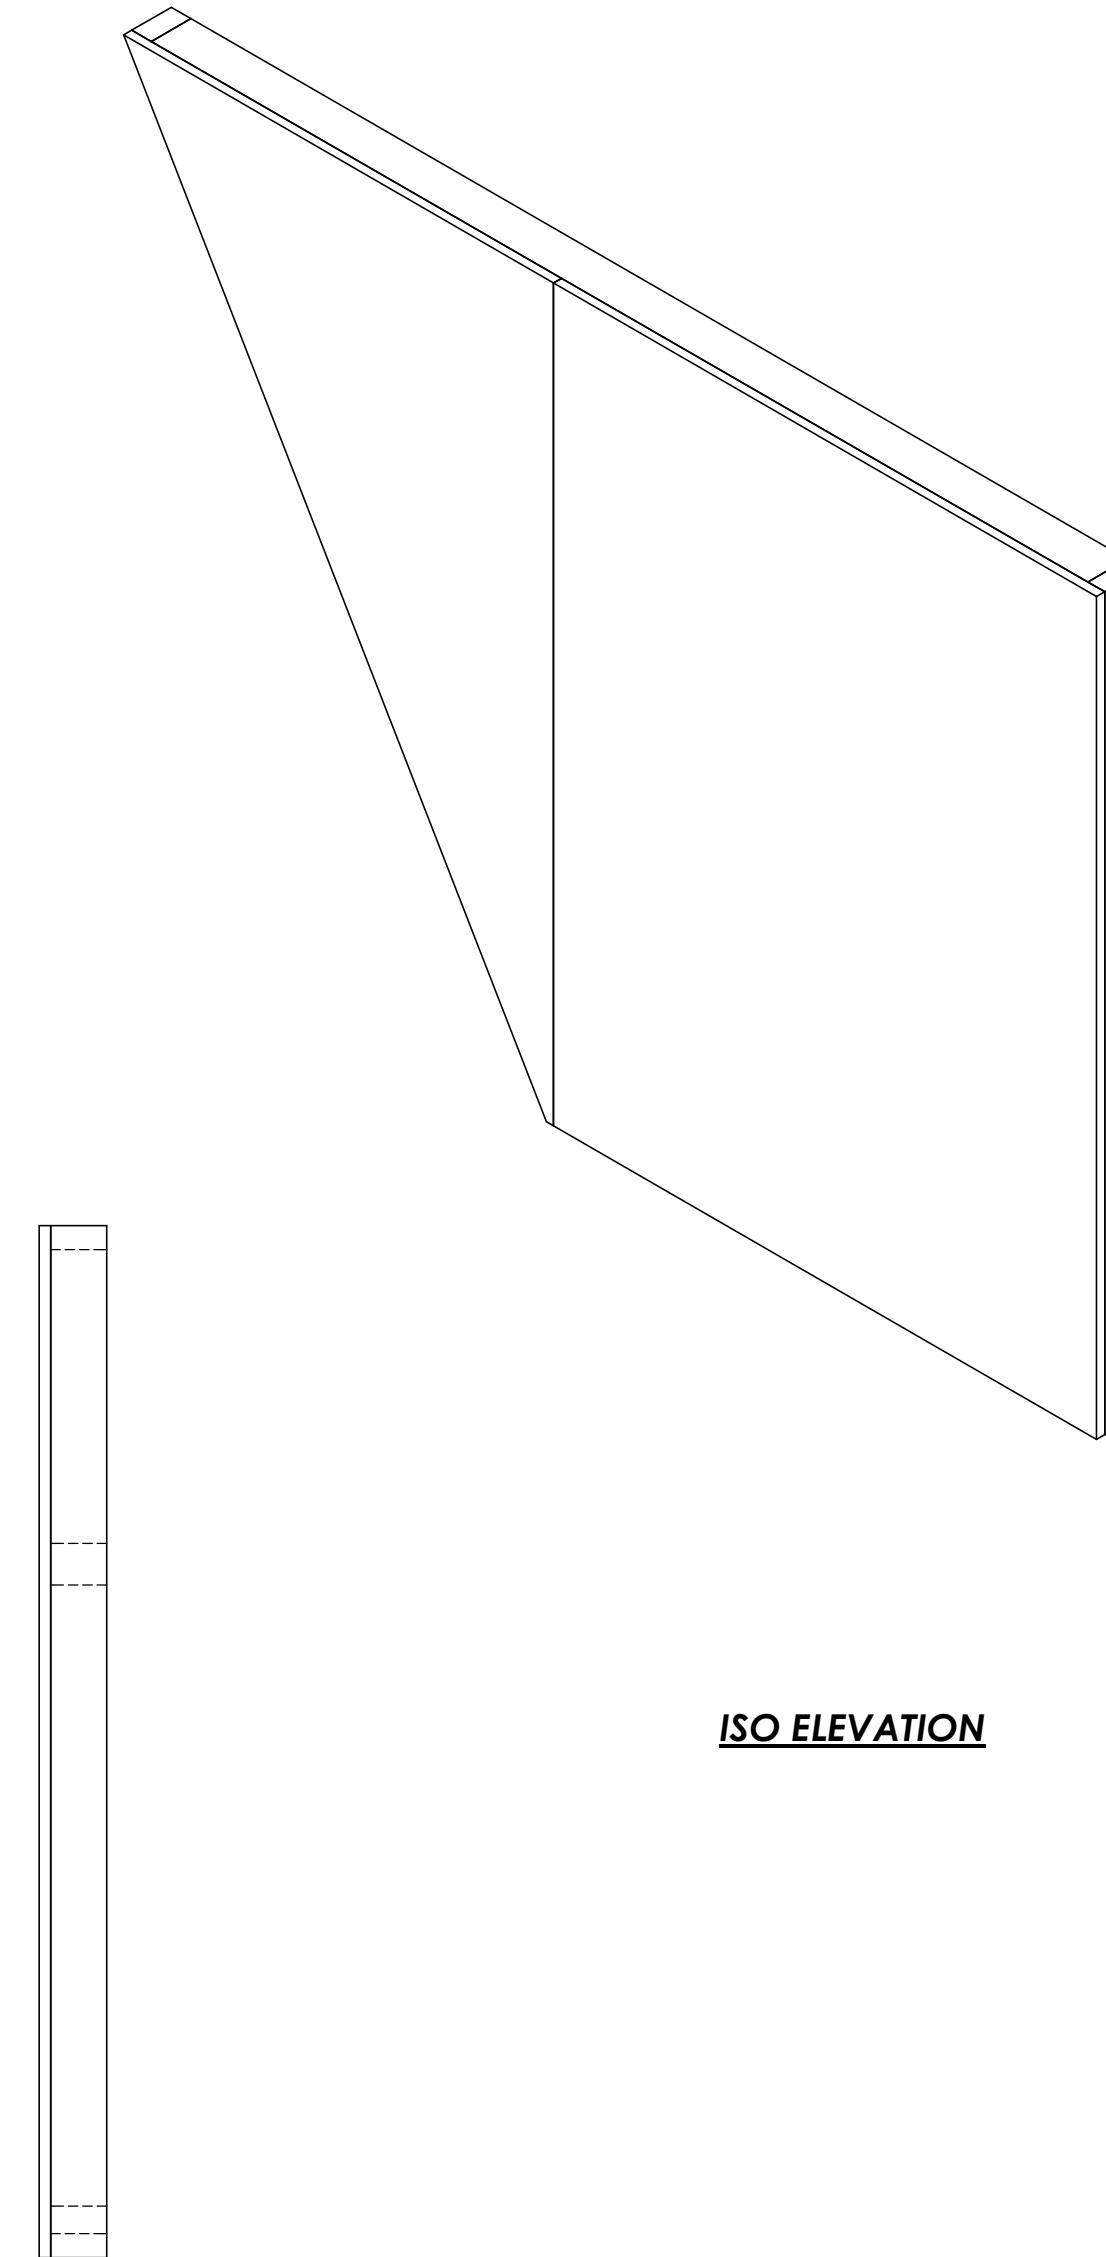
SIDE ELEVATION**TOP ELEVATION****FRONT ELEVATION****NOTES**

- STUD WALL 3
- BUILD 1 AS DRAWN
- 2x4 FRAME & 1x4 BRACING
- ASSEMBLE WITH FRAMING NAILS & 3" SCREWS

SIDE ELEVATION**ISO ELEVATION**

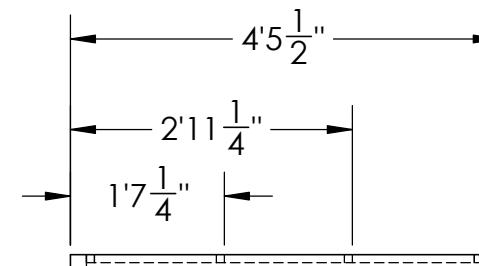
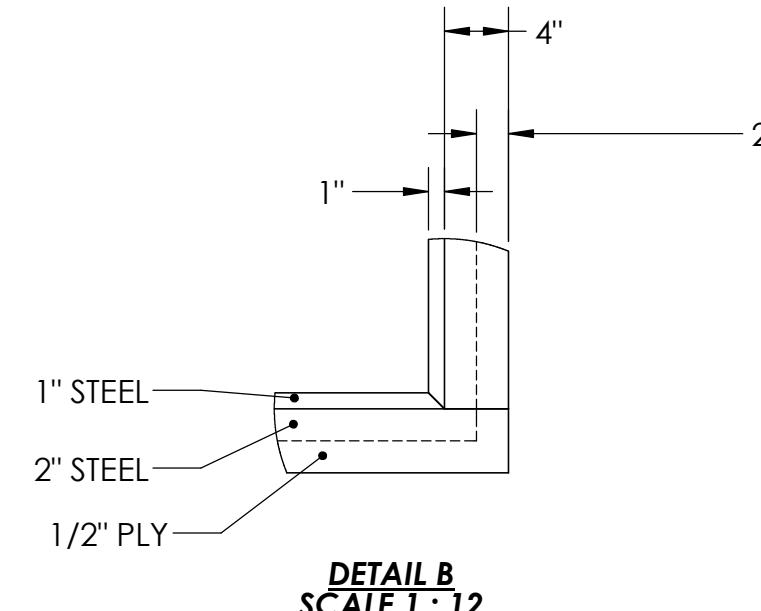
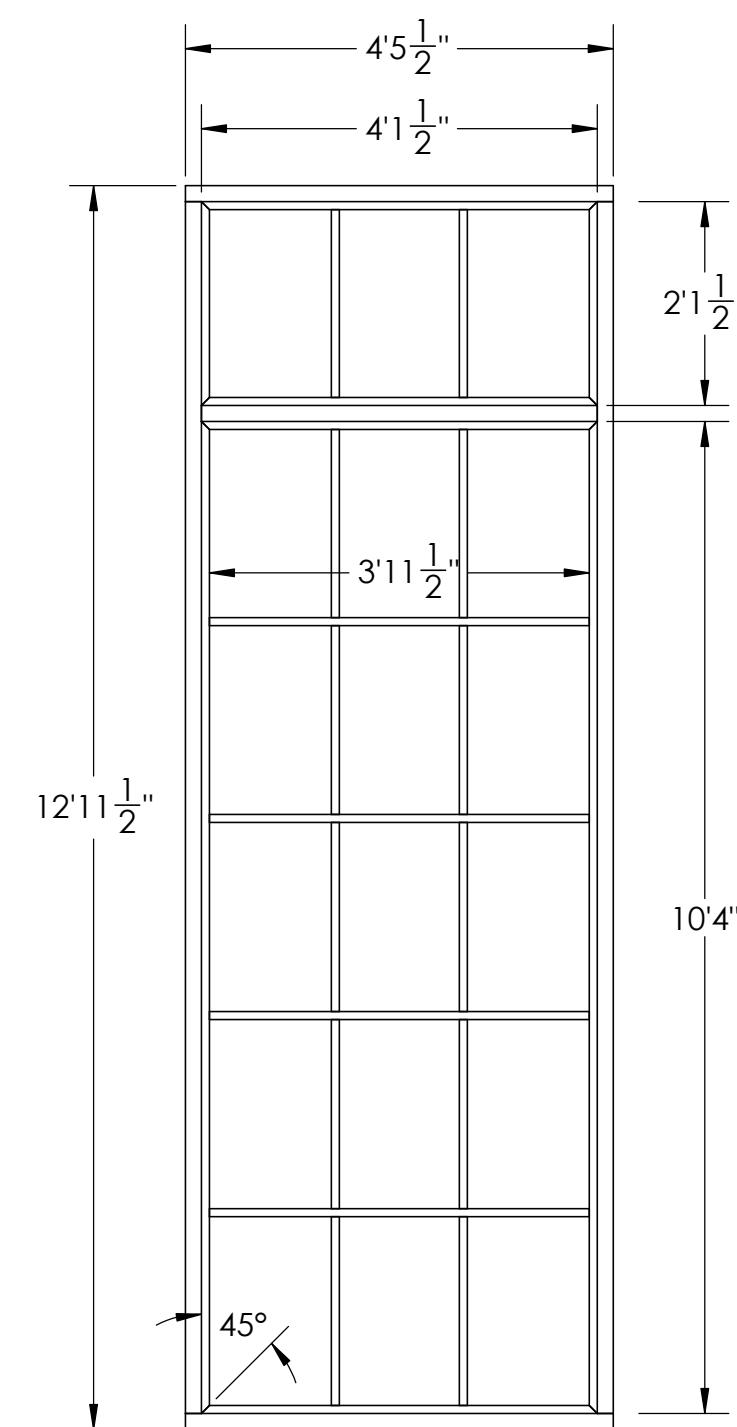
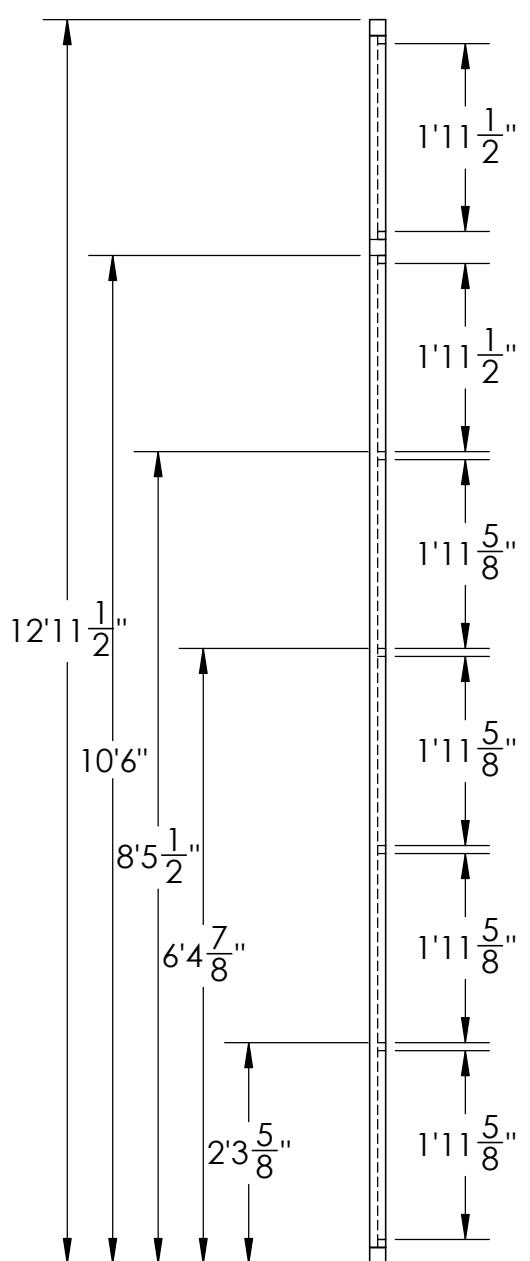
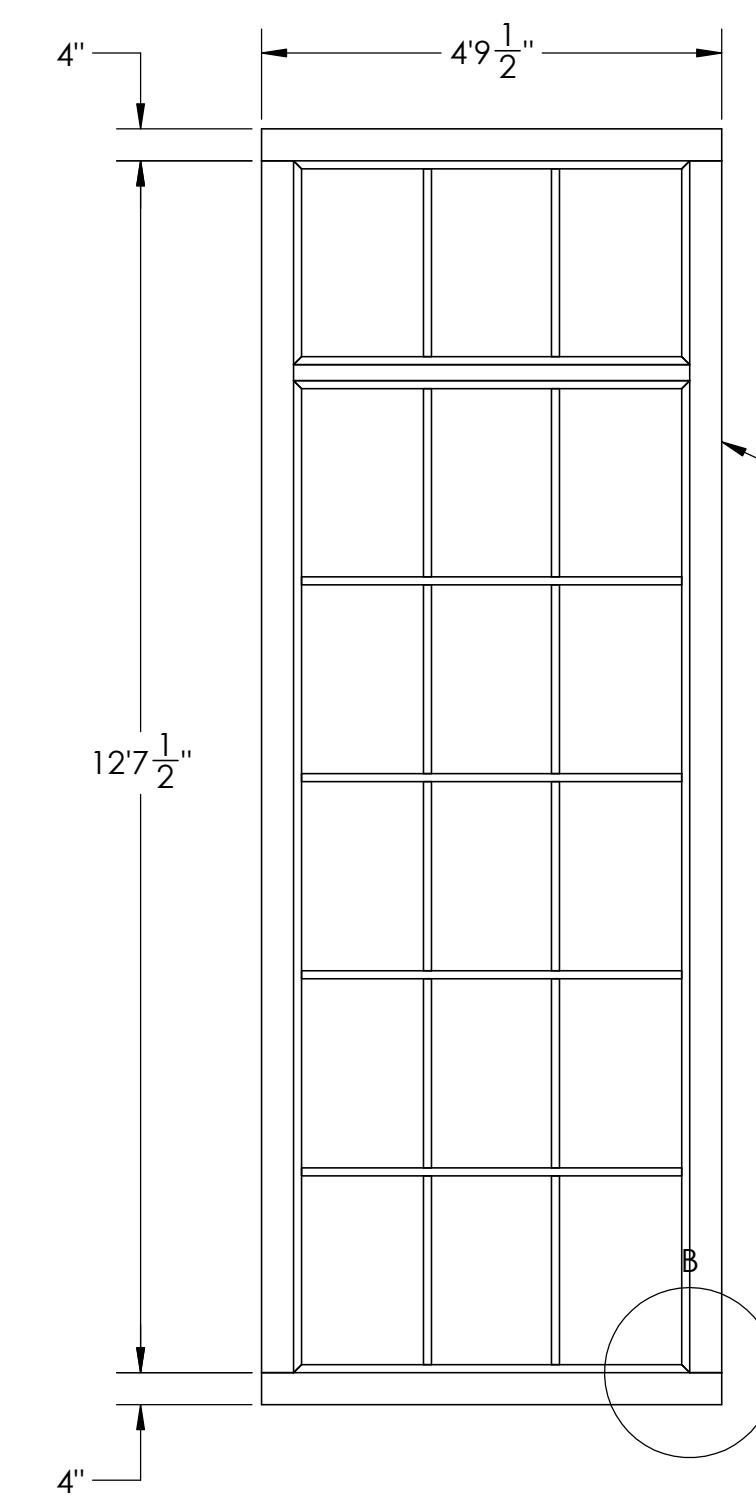
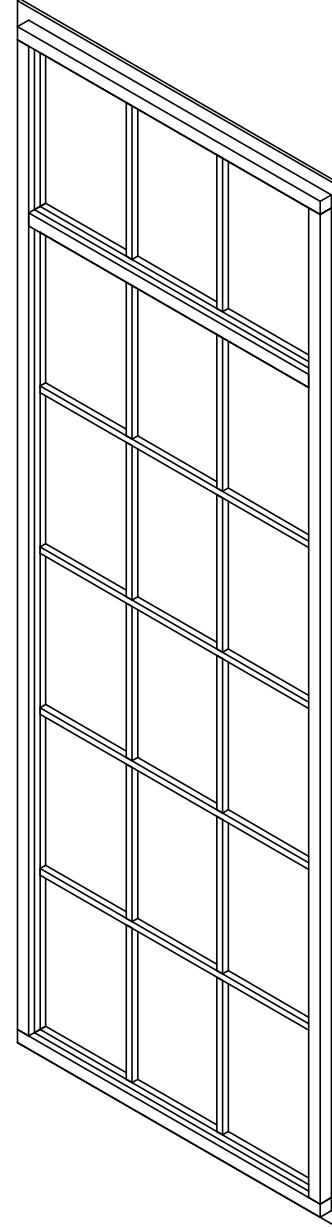
| | | | |
|---|----------------------|-------------------|--|
| DRAWN | NAME O TORTORELLA | DATE 10/12/202 | NATASHA PIERRE & THE GREAT COMET OF 1812 |
| MONTCLAIR STATE UNIVERSITY 1 NORMAL AVE MONTCLAIR, NJ, 07043 | | 5 | TITLE: |
| DEPARTMENT OF THEATRE & DANCE DESIGN, TECHNOLOGY, & MANAGEMENT LIFE HALL WWW.MONTCLAIR.EDU | | | STUD WALL 2 & 3 |
| SIZE | DWG. NO. C | REV | COMET WALLS |

SCALE: 1:16 WEIGHT: SHEET 19 OF 20

**TOP ELEVATION****FRONT ELEVATION****ISO ELEVATION****SIDE ELEVATION****NOTES**

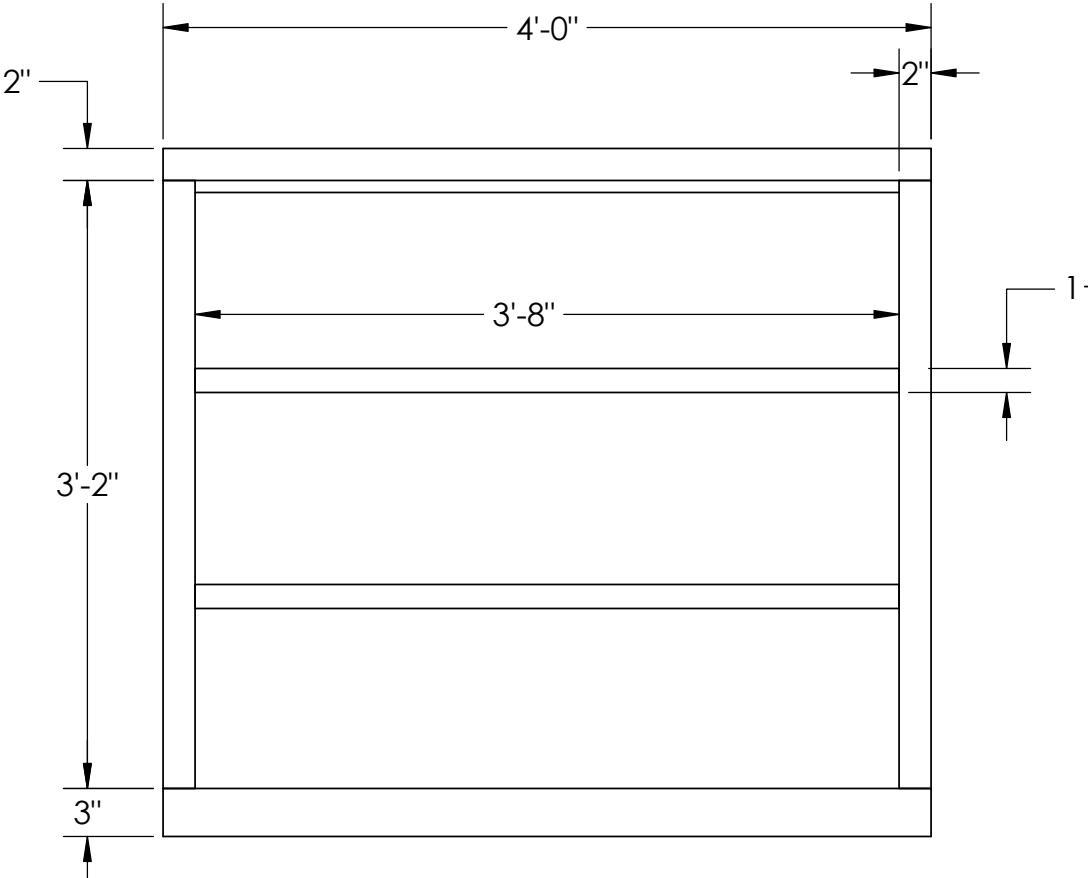
- BUILD 1 AS DRAWN
- 2x4 FRAME
- 3/4" PLY LID
- ASSEMBLE WITH FRAMING NAILS & 3" SCREWS
- ATTACH PLY WITH 1-5/8" SCREWS

| | | | | |
|---|---|--------------------|--|--|
| DRAWN | NAME O TORTORELLA | DATE 10/12/2022 | NATASHA PIERRE & THE GREAT COMET OF 1812 | |
| 5 | TITLE: CUSTOM PLATFORM 1 | | | |
| MONTCLAIR STATE UNIVERSITY 1 NORMAL AVE MONTCLAIR, NJ. 07043 | DEPARTMENT OF THEATRE & DANCE DESIGN, TECHNOLOGY, & MANAGEMENT LIFE HALL WWW.MONTCLAIR.EDU | | | |
| SIZE | DWG. NO. C | REV | COMET WALLS | |
| SCALE: 1:12 | WEIGHT: | | SHEET 20 OF 20 | |

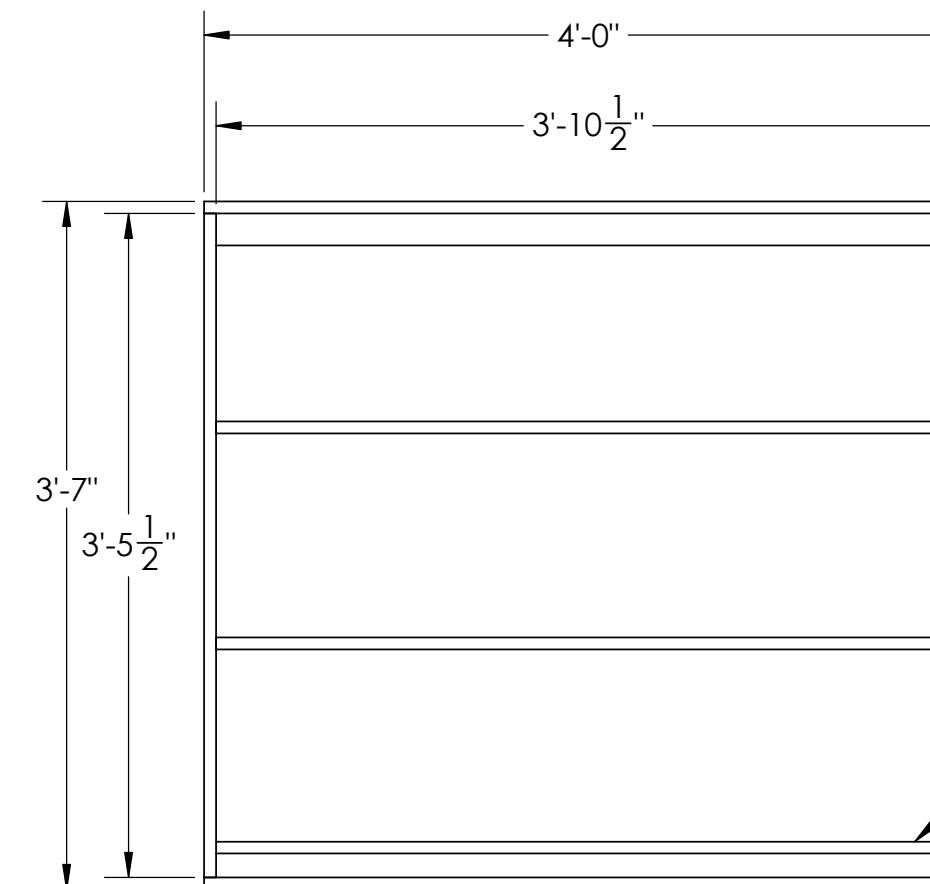
TOP ELEVATION(STEEL ONLY)DETAIL B
SCALE 1:12FRONT ELEVATION(STEEL ONLY)SIDE ELEVATION(STEEL ONLY)BACK ELEVATION(WITH PLY)ISO ELEVATION(WITH PLY)**NOTES**

- BUILD 4 AS DRAWN
- 2x2 STEEL FRAME
- 1X1 STEEL INNER FRAME
- 1/2" PLY BACKING (USE TECH SCREWS & CONSTRUCTION ADHESIVE)
- START ASSEMBLY WITH 2X2 OUTER FRAME
- ATTACH BACKING WITH TEK SCREWS

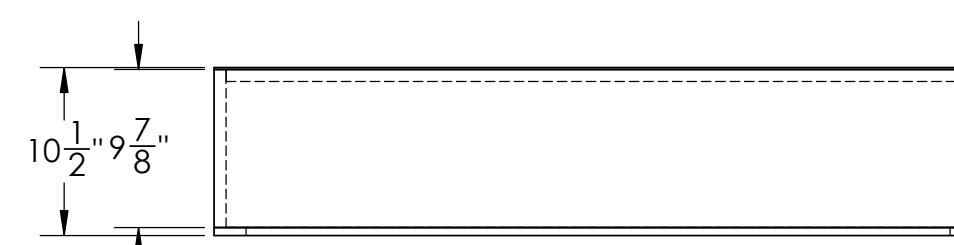
| | | | | | | |
|--|----------------------|-------------------------------|--|--|--|--|
| DRAWN | NAME O TORTORELLA | DATE 10/13/2025 | NATASHA PIERRE & THE GREAT COMET OF 1812 | | | |
| MONTCLAIR STATE UNIVERSITY 1 NORMAL AVE MONTCLAIR, NJ, 07043 | | TITLE: WINDOW FRAME | | | | |
| SIZE | DWG. NO. | REV | | | | |
| C | WINDOW FRAME | | | | | |
| SCALE: 1:24 | WEIGHT: | SHEET 1 OF 1 | | | | |



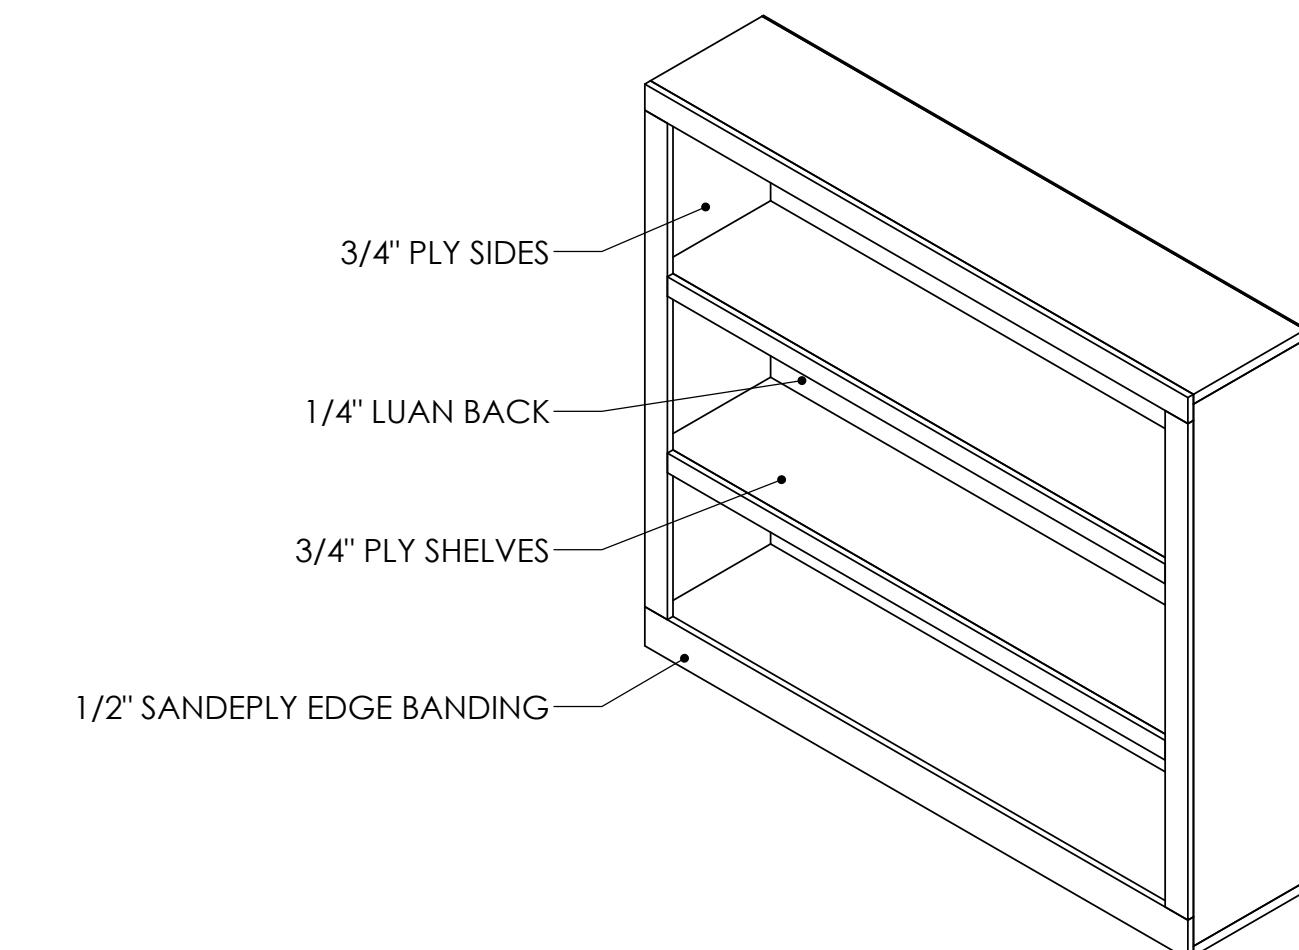
FRONT ELEVATION (WITH EDGE BANDING)



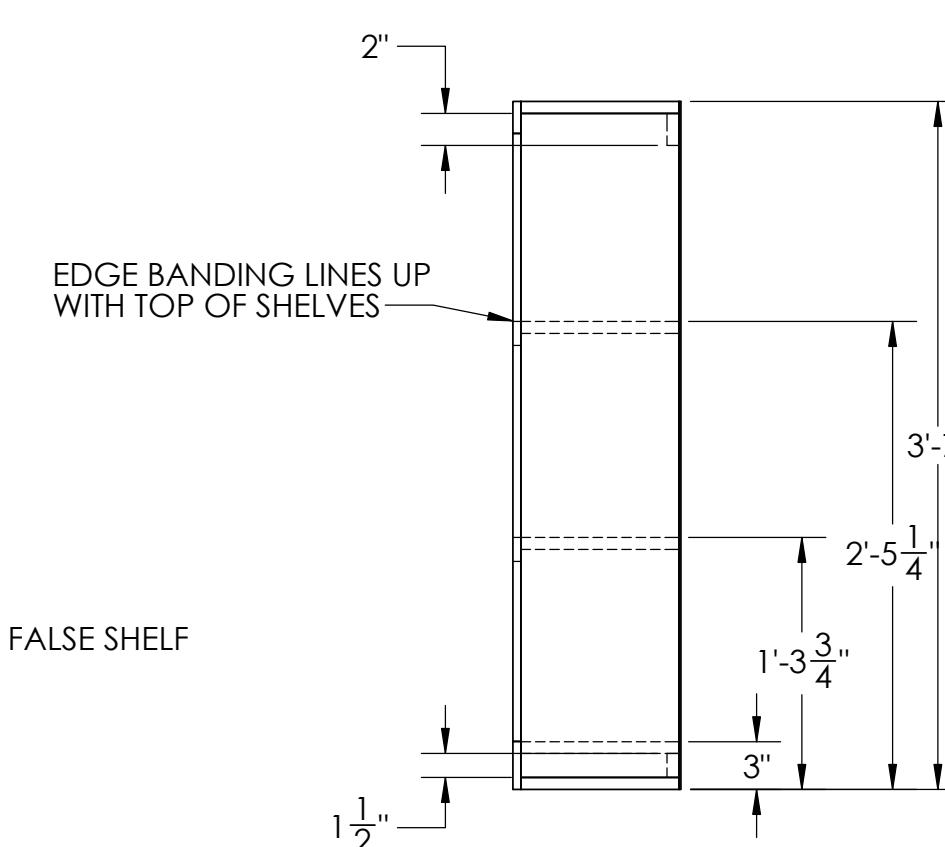
FRONT ELEVATION (NO EDGE BANDING)



TOP ELEVATION



ISO ELEVATION

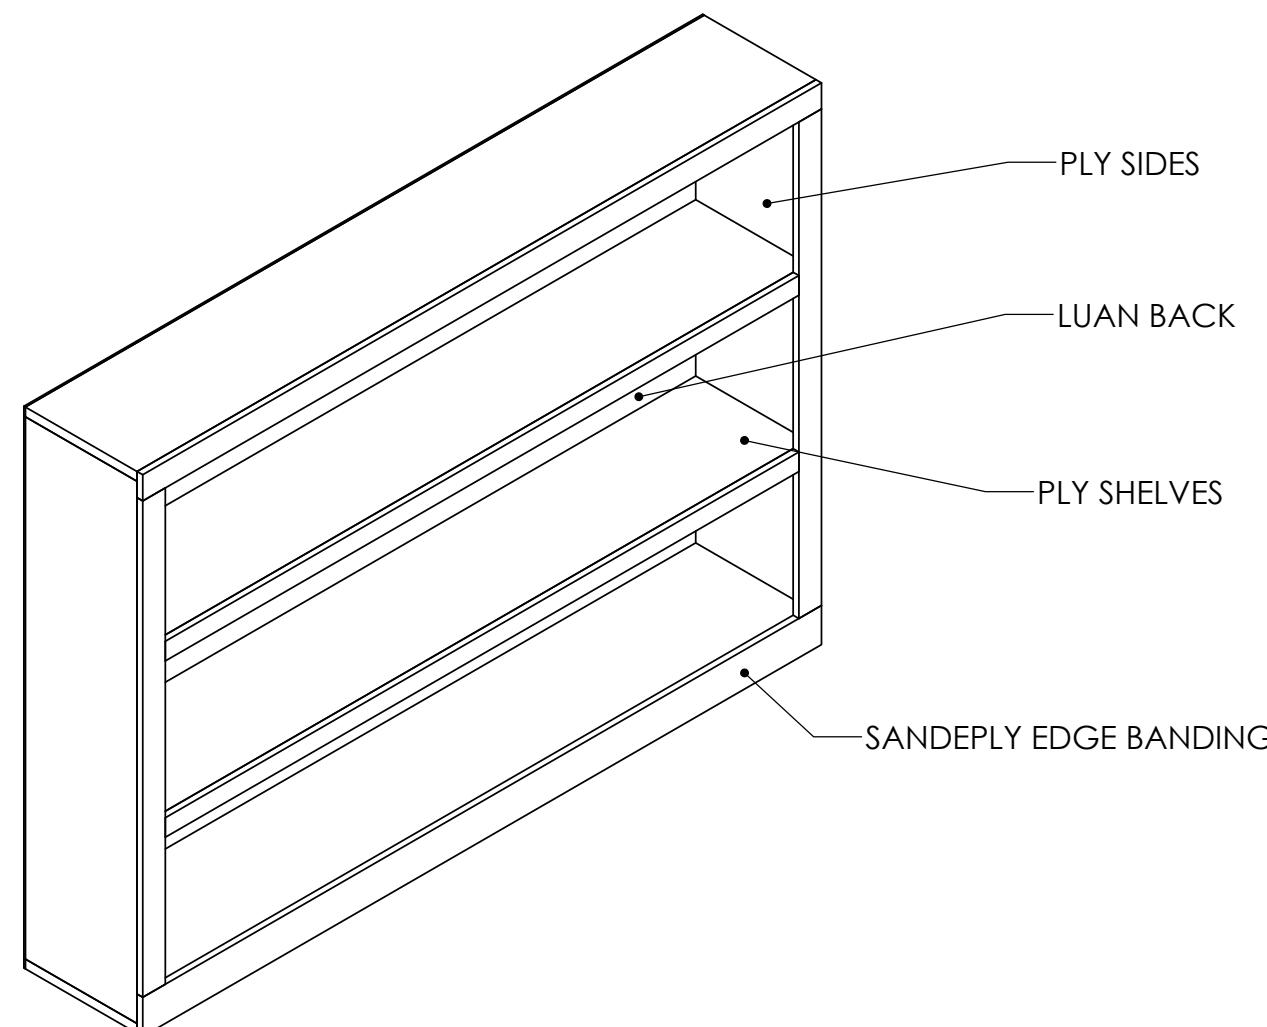
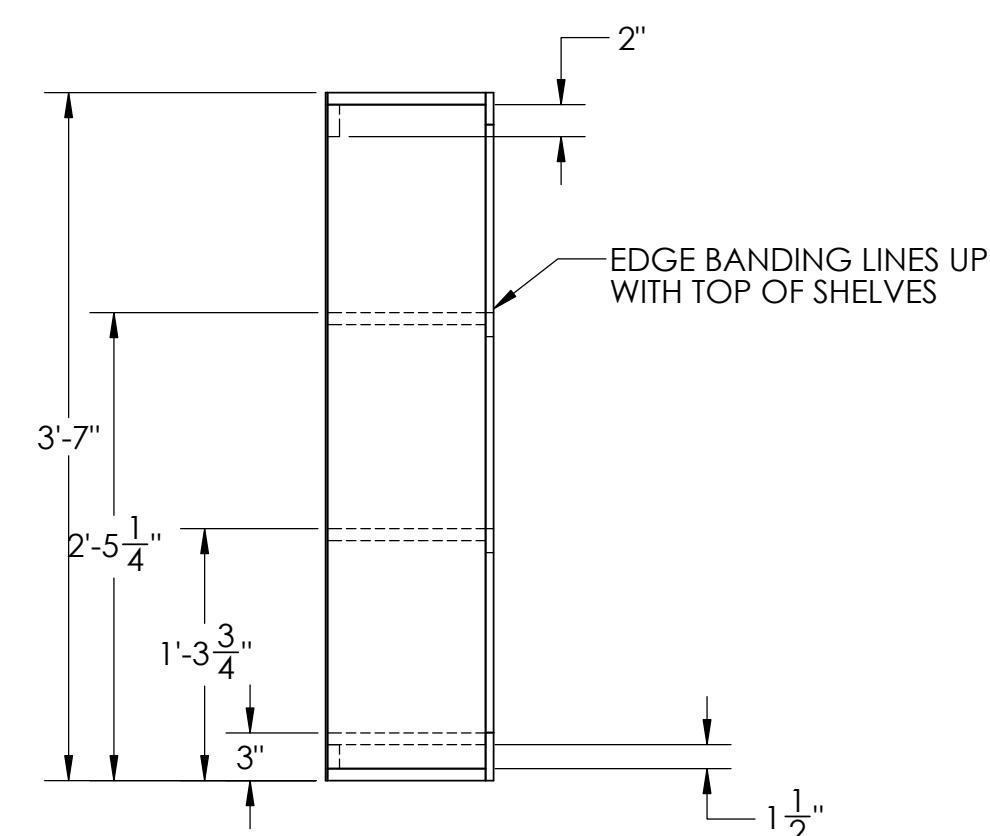
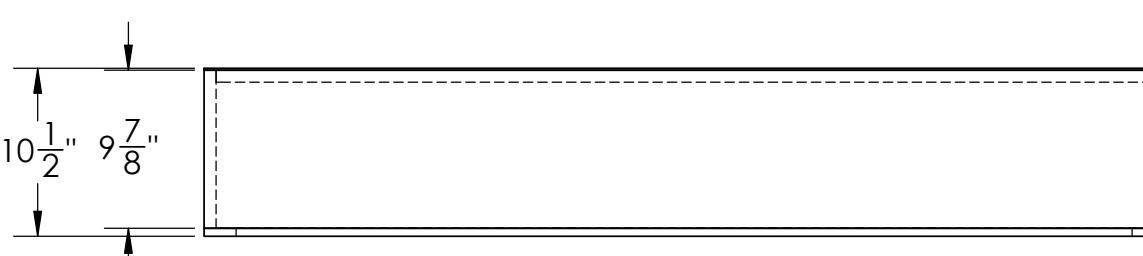
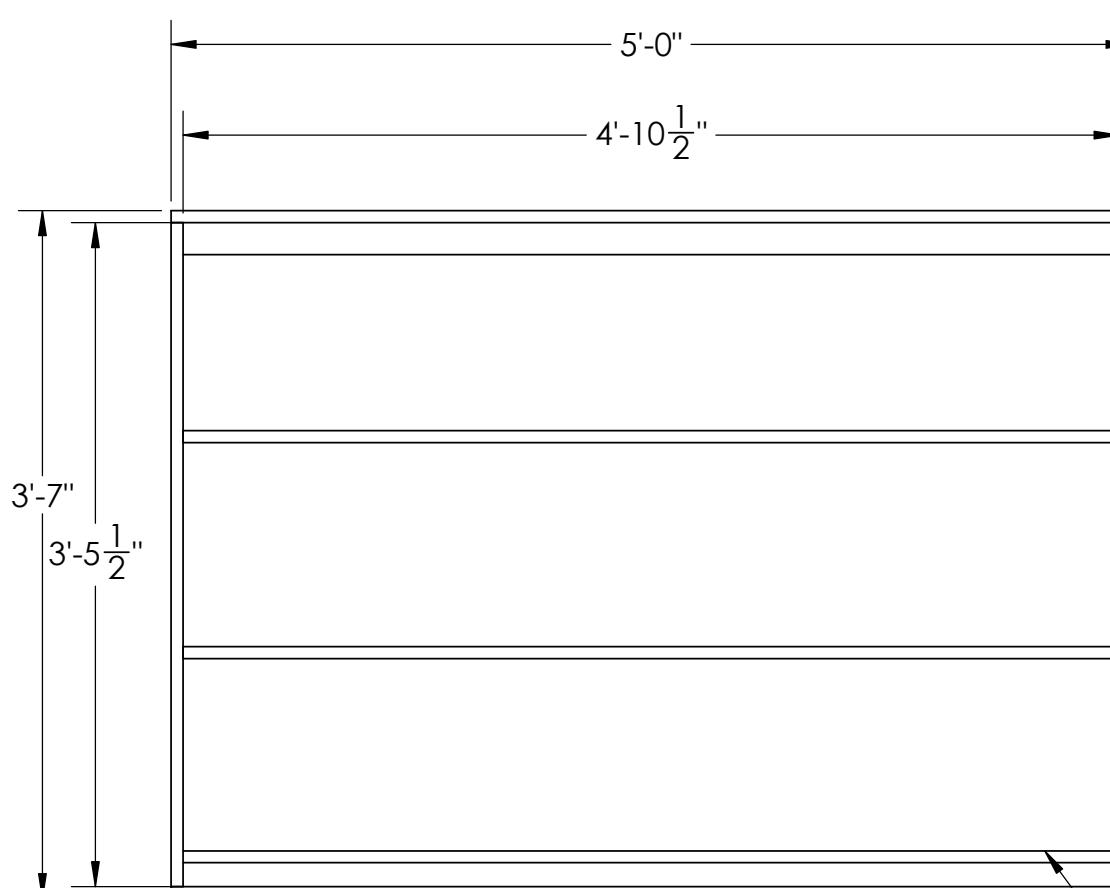
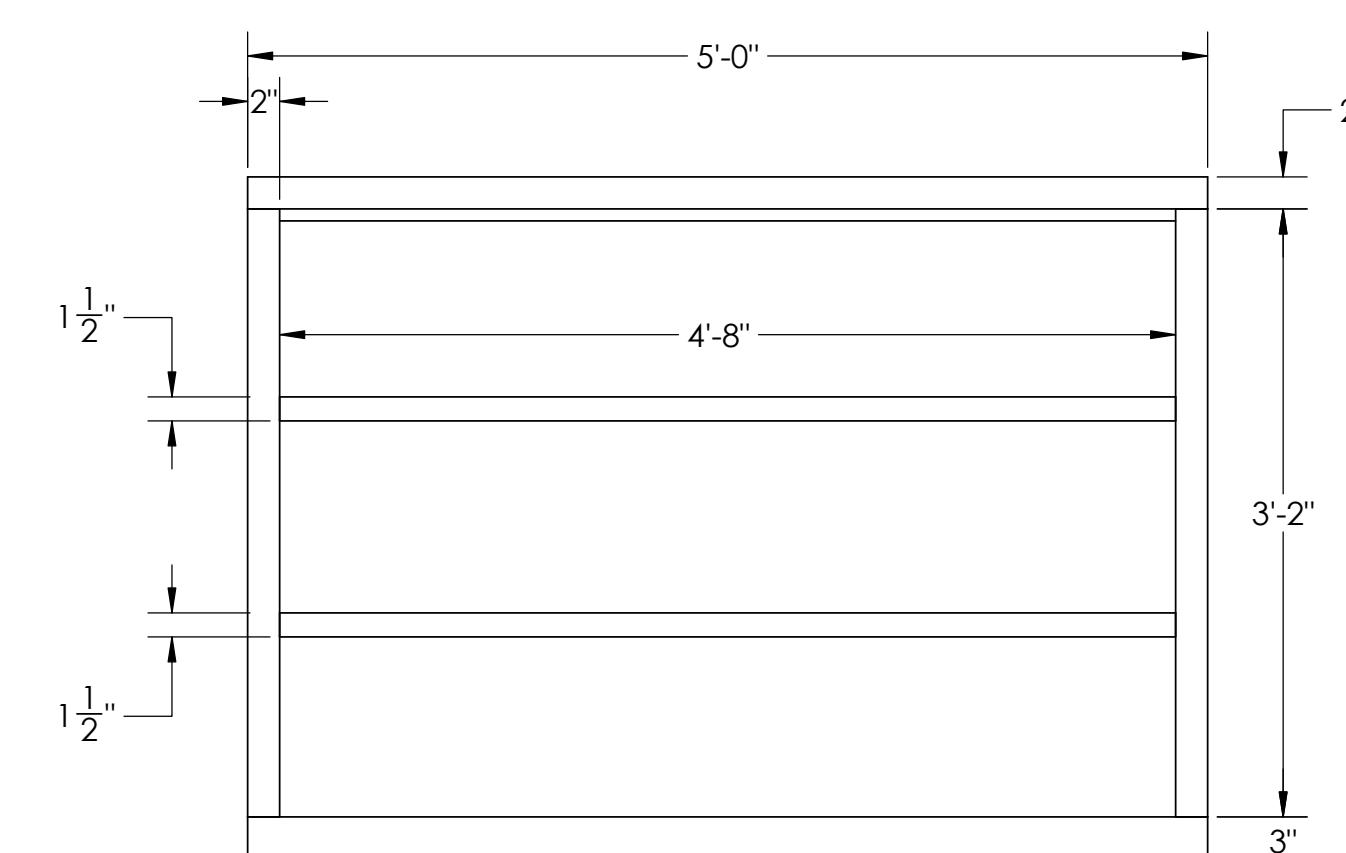


SIDE ELEVATION

NOTES

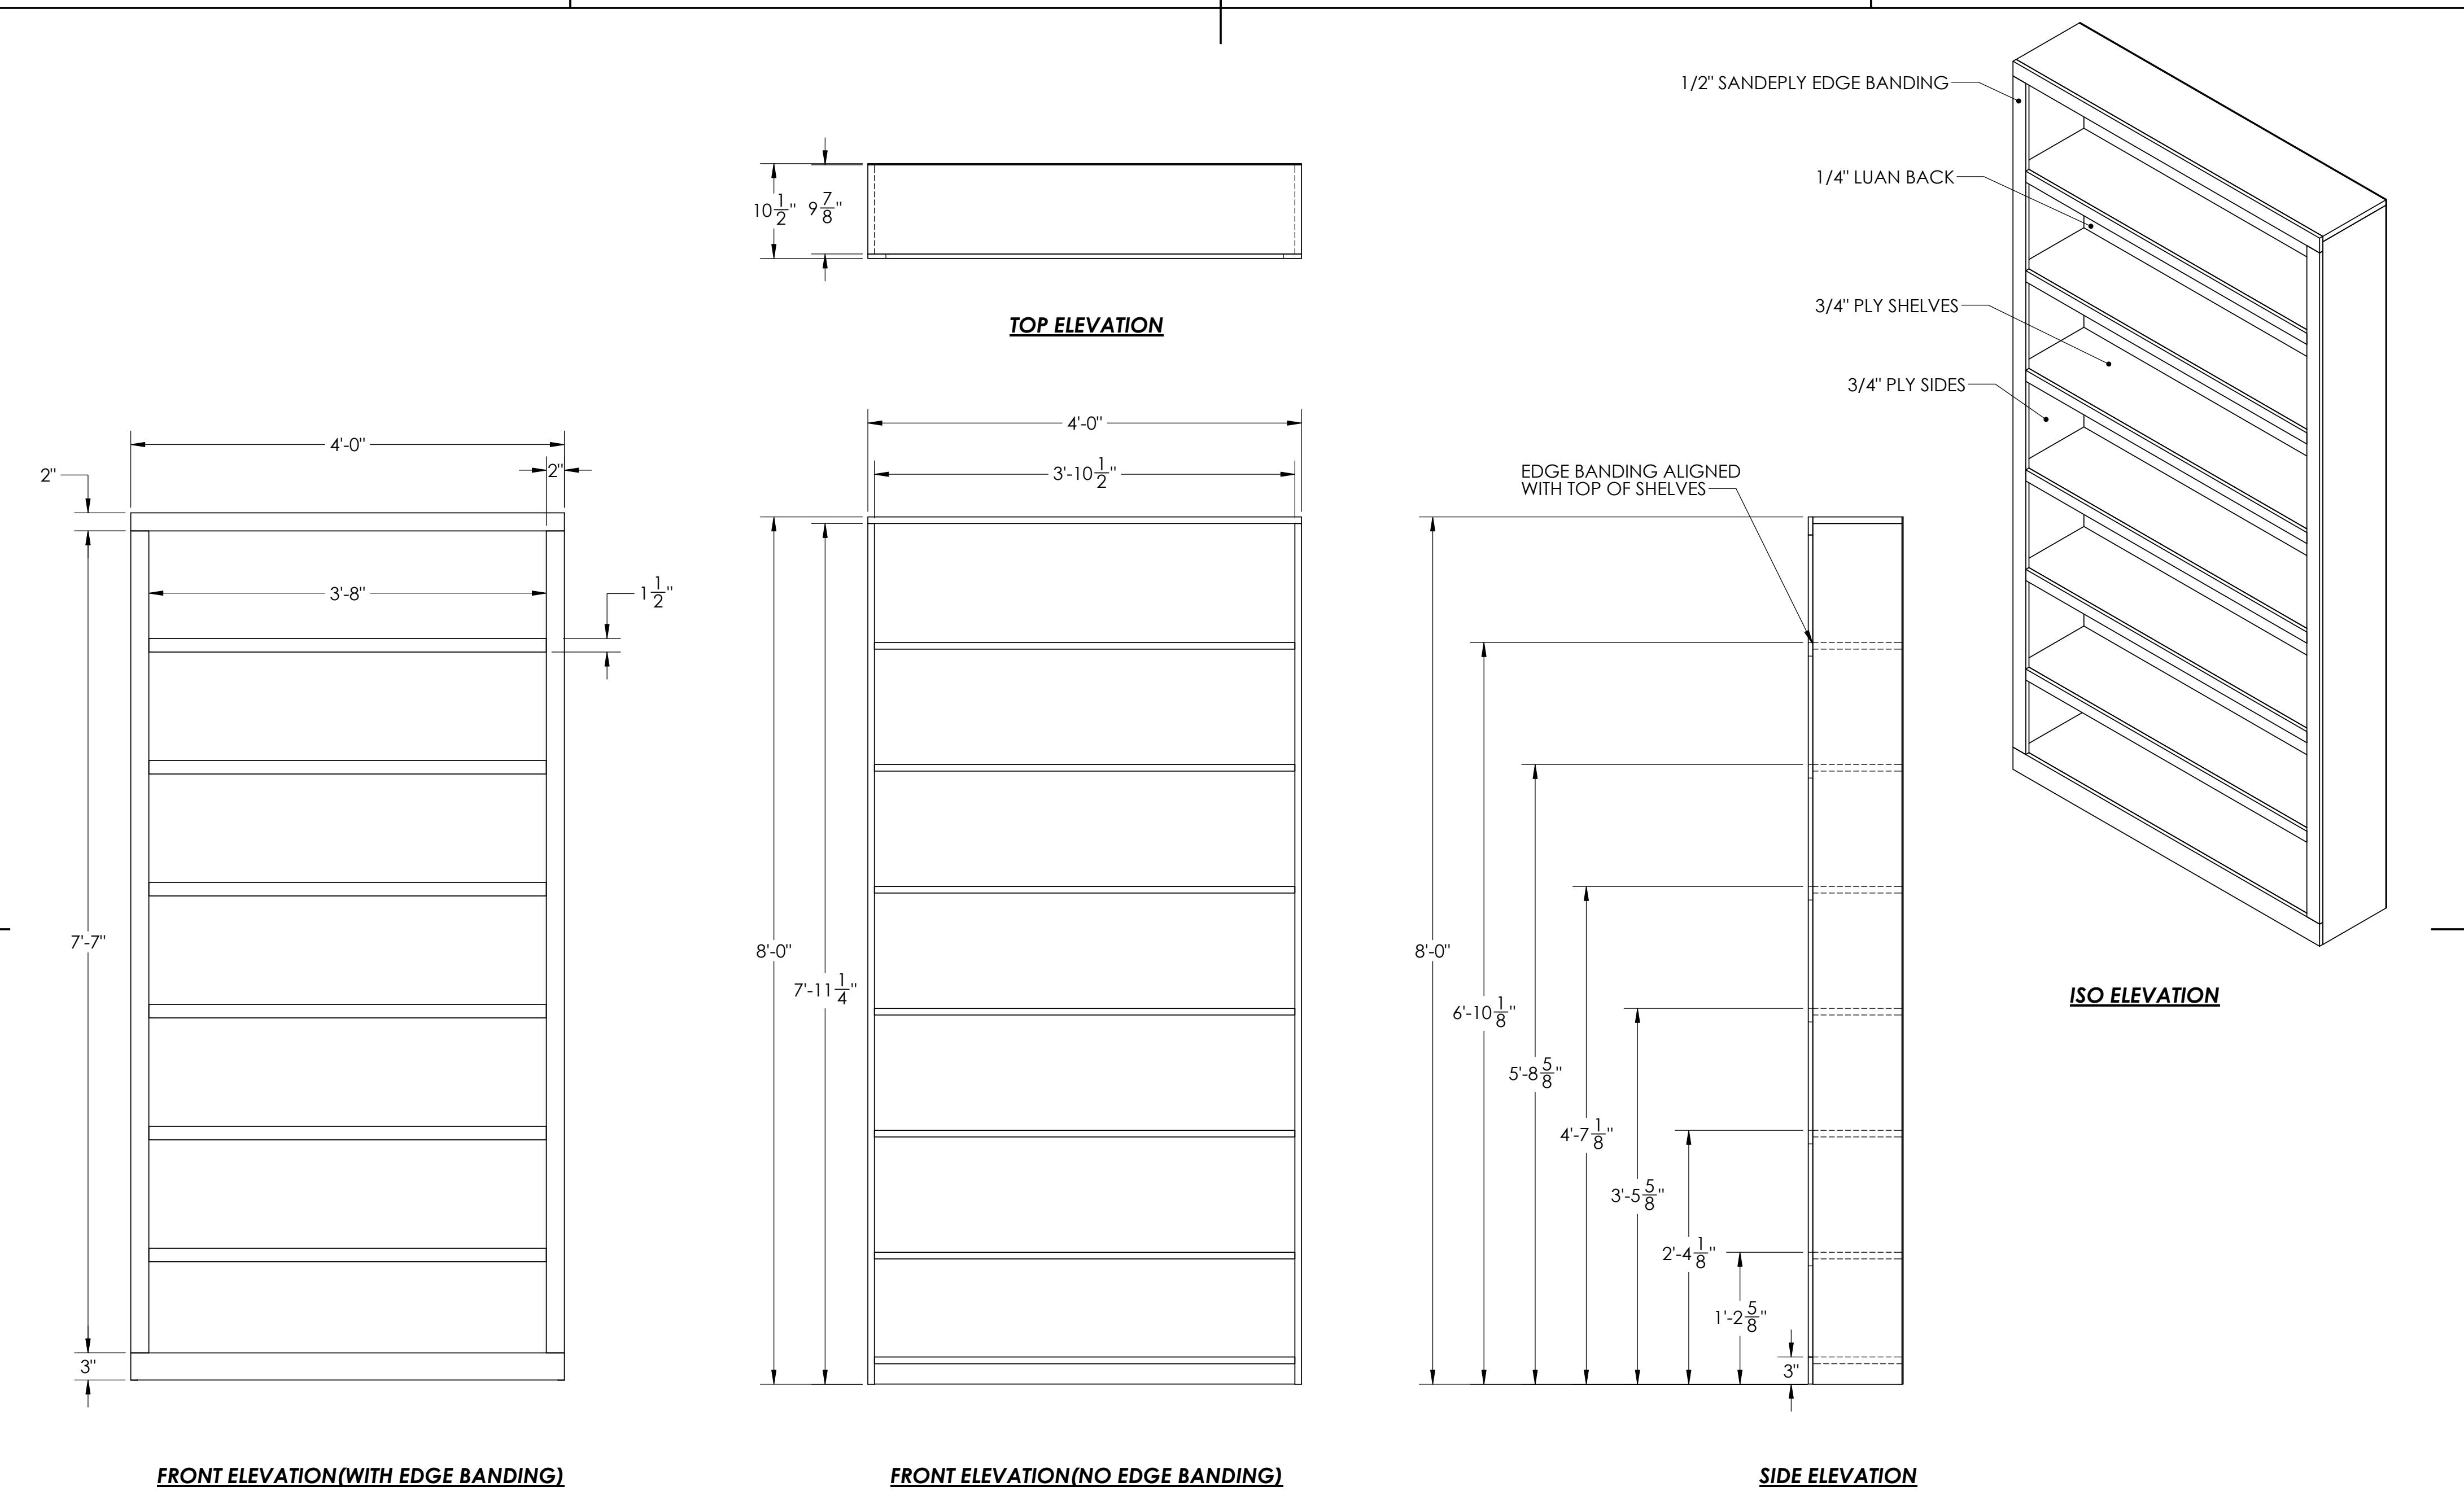
- BUILD 2 AS DRAWN
- 3/4" PLY SIDES AND SHELVES
- 1/4" LUAN BACK
- 1/2" SANDEPLY EDGE BANDING
- ASSEMBLE WITH 1-1/2" NC STAPLES AND GLUE
- ADD SCREWS TO MAJOR JOINTS TO STRENGTHEN
- ATTACH LUAN WITH 3/4" NC STAPLES AND GLUE
- ATTACH SANDEPLY WITH 1" NC STAPLES AND GLUE

| | | | |
|---|--------------------|-----------|--|
| DRAWN | NAME | DATE | NATASHA PIERRE & THE GREAT COMET OF 1812 |
| | O TORTORELLA | 0/21/2025 | |
| MONTCLAIR STATE UNIVERSITY 1 NORMAL AVE MONTCLAIR, NJ, 07043 | | | TITLE: SL BOOKSHELF 1 |
| DEPARTMENT OF THEATRE & DANCE DESIGN, TECHNOLOGY, & MANAGEMENT LIFE HALL WWW.MONTCLAIR.EDU | | | SIZE DWG. NO. REV |
| C | BOOKSHELF DRAWINGS | | |
| SCALE: 1:12 | WEIGHT: | | SHEET 1 OF 6 |

ISO ELEVATIONSIDE ELEVATIONTOP ELEVATIONFRONT ELEVATION(No EDGE BANDING)FRONT ELEVATION(WITH EDGE BANDING)NOTES

- BUILD 1 AS DRAWN
- 3/4" PLY SIDES AND SHELVES
- 1/4" LUAN BACK
- 1/2" SANDEPLY EDGE BANDING
- ASSEMBLE WITH 1-1/2" NC STAPLES AND GLUE
- ADD SCREWS TO MAJOR JOINTS TO STRENGTHEN
- ATTACH LUAN WITH 3/4" NC STAPLES AND GLUE
- ATTACH SANDEPLY WITH 1" NC STAPLES AND GLUE

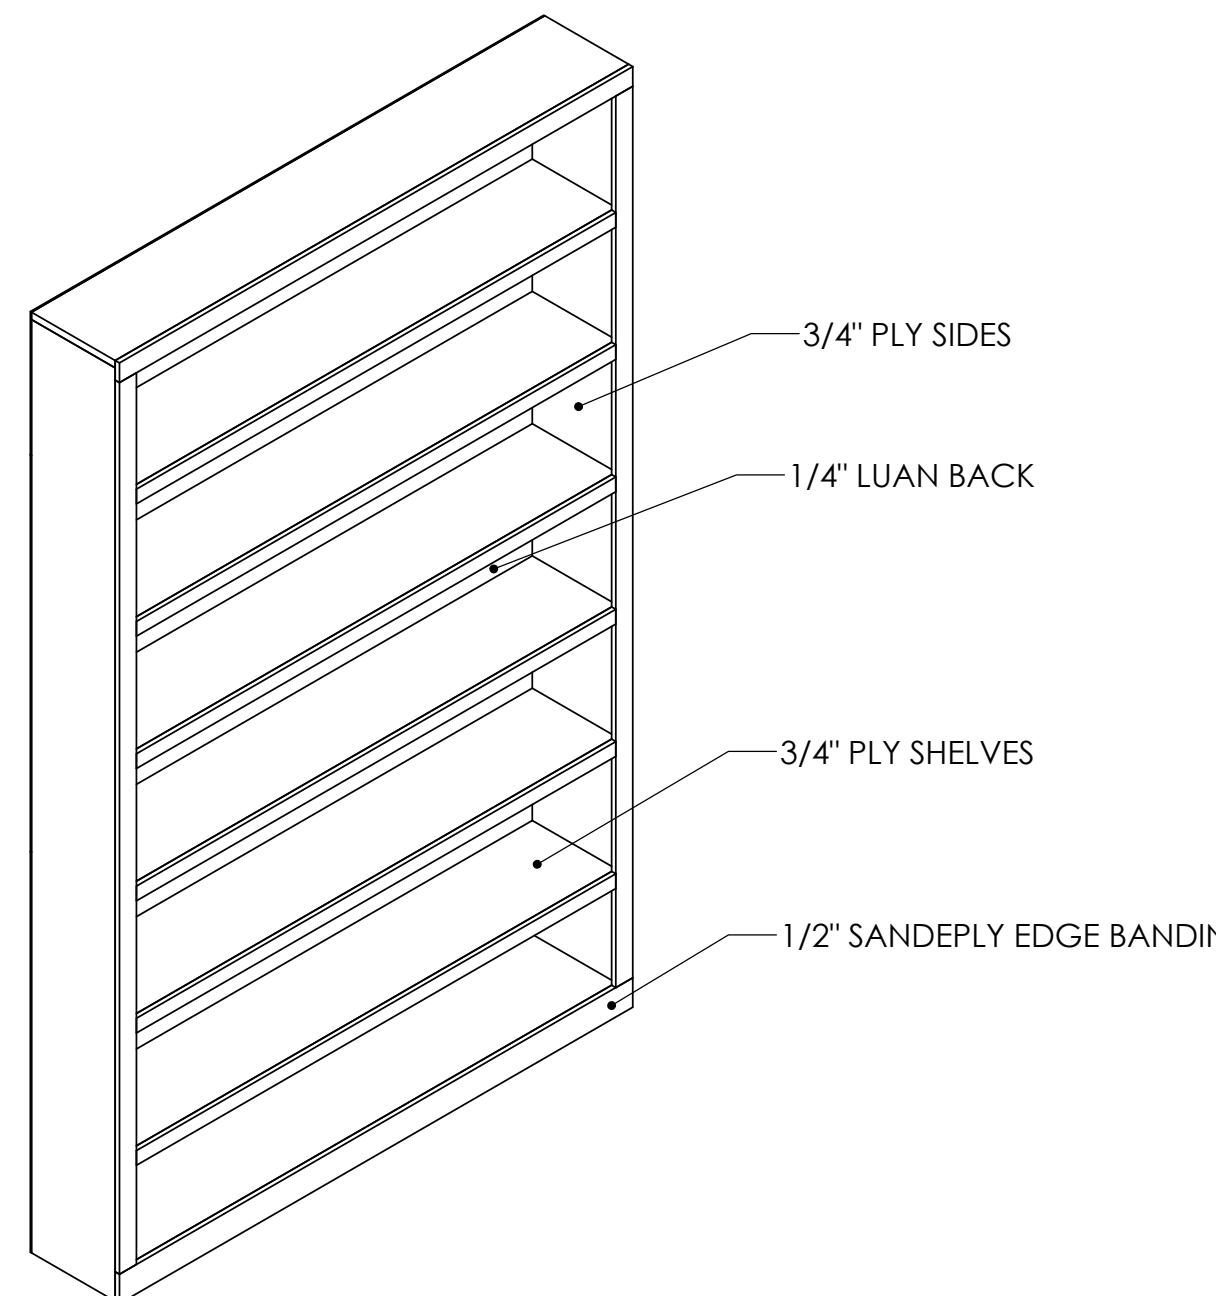
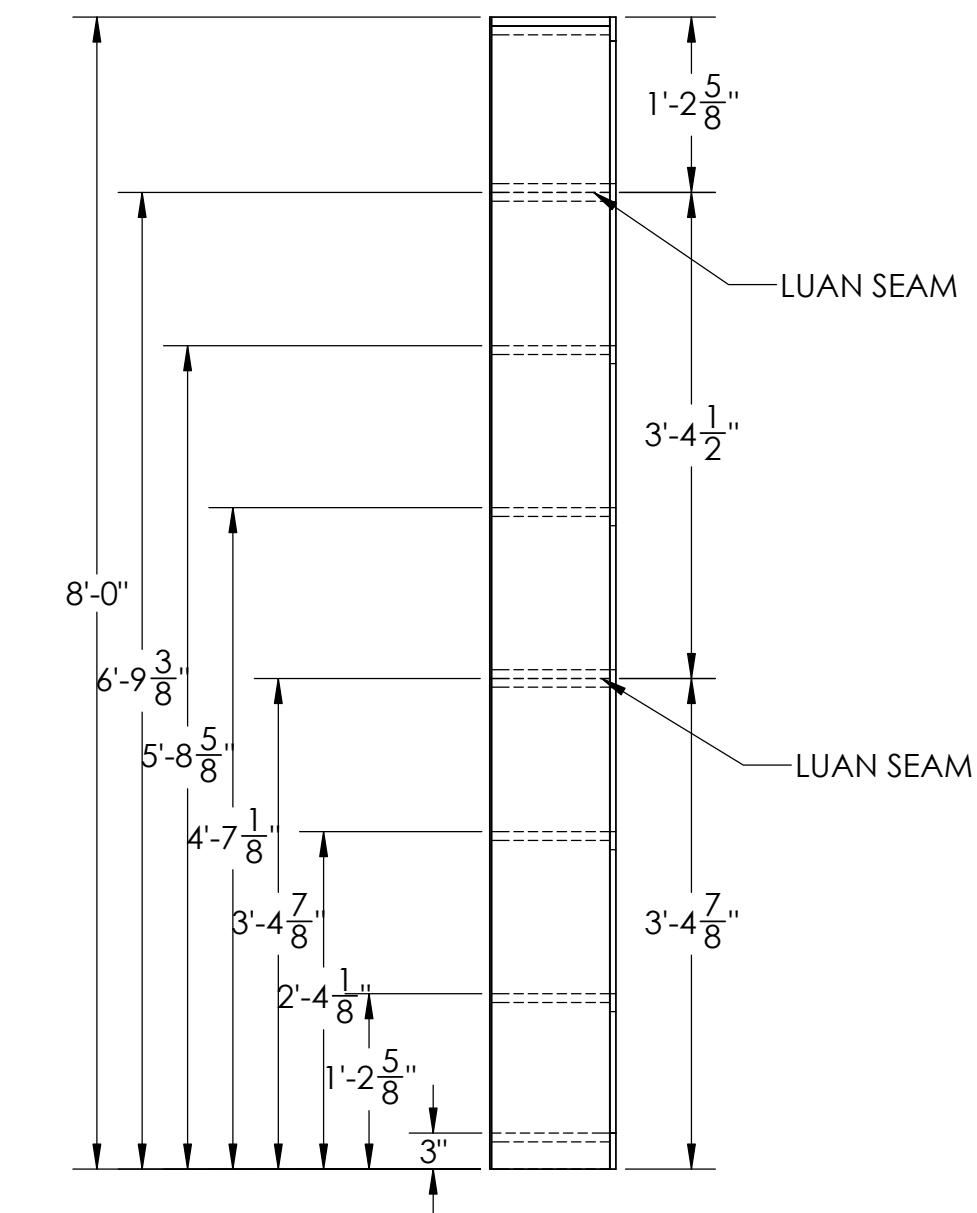
| | | | |
|---|---|------|--|
| DRAWN | NAME | DATE | NATASHA PIERRE & THE GREAT COMET OF 1812 |
| TITLE: | | | |
| MONTCLAIR STATE UNIVERSITY 1 NORMAL AVE MONTCLAIR, NJ, 07043 | DEPARTMENT OF THEATRE & DANCE DESIGN, TECHNOLOGY, & MANAGEMENT LIFE HALL WWW.MONTCLAIR.EDU | | SL BOOKSHELF 2 |
| SIZE | DWG. NO. | REV | C BOOKSHELF DRAWINGS |
| SCALE: 1:12 | WEIGHT: | | SHEET 2 OF 6 |



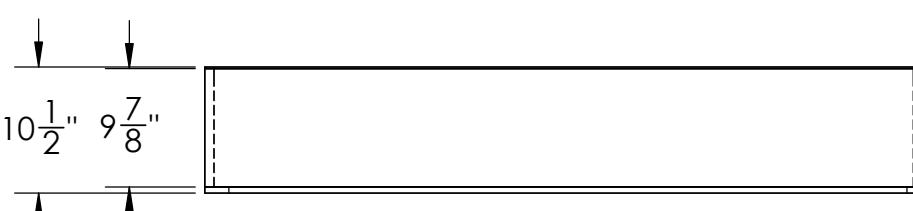
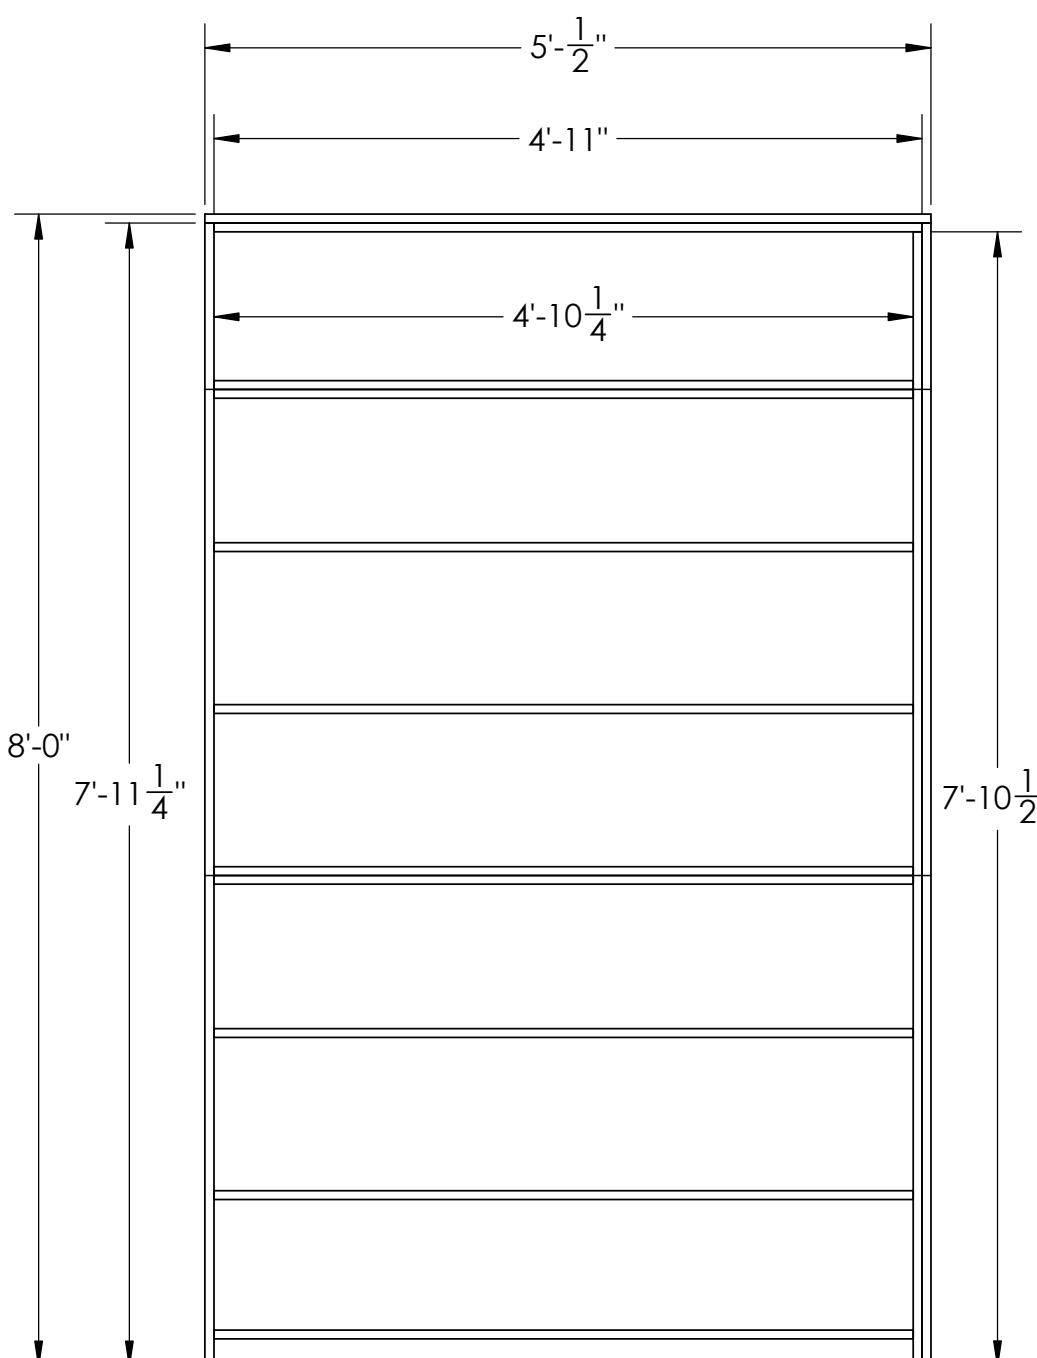
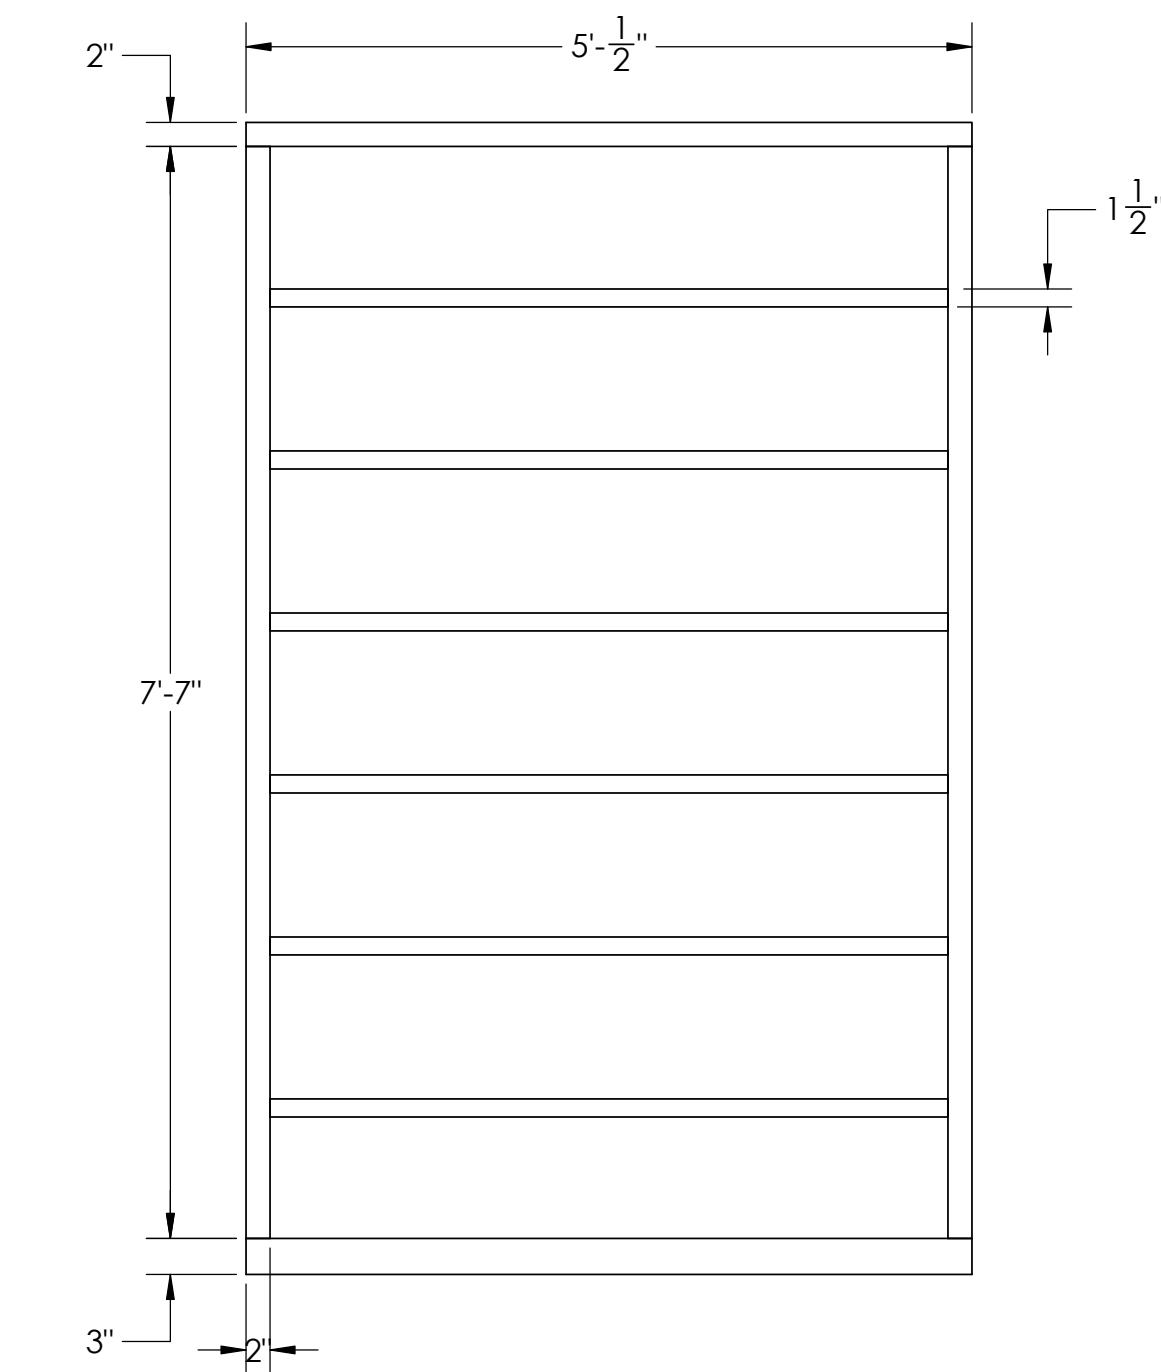
NOTES

- BUILD 1 AS DRAWN
- 3/4" PLY SIDES & SHELVES
- 1/4" LUAN BACK
- 1/2" SANDEPLY EDGE BANDING
- ASSEMBLE WITH 1-1/2" NC STAPLES AND GLUE
- ADD SCREWS TO MAJOR JOINTS TO STRENGTHEN
- ATTACH LUAN WITH 3/4" NC STAPLES AND GLUE
- ATTACH SANDEPLY WITH 1" NC STAPLES AND GLUE

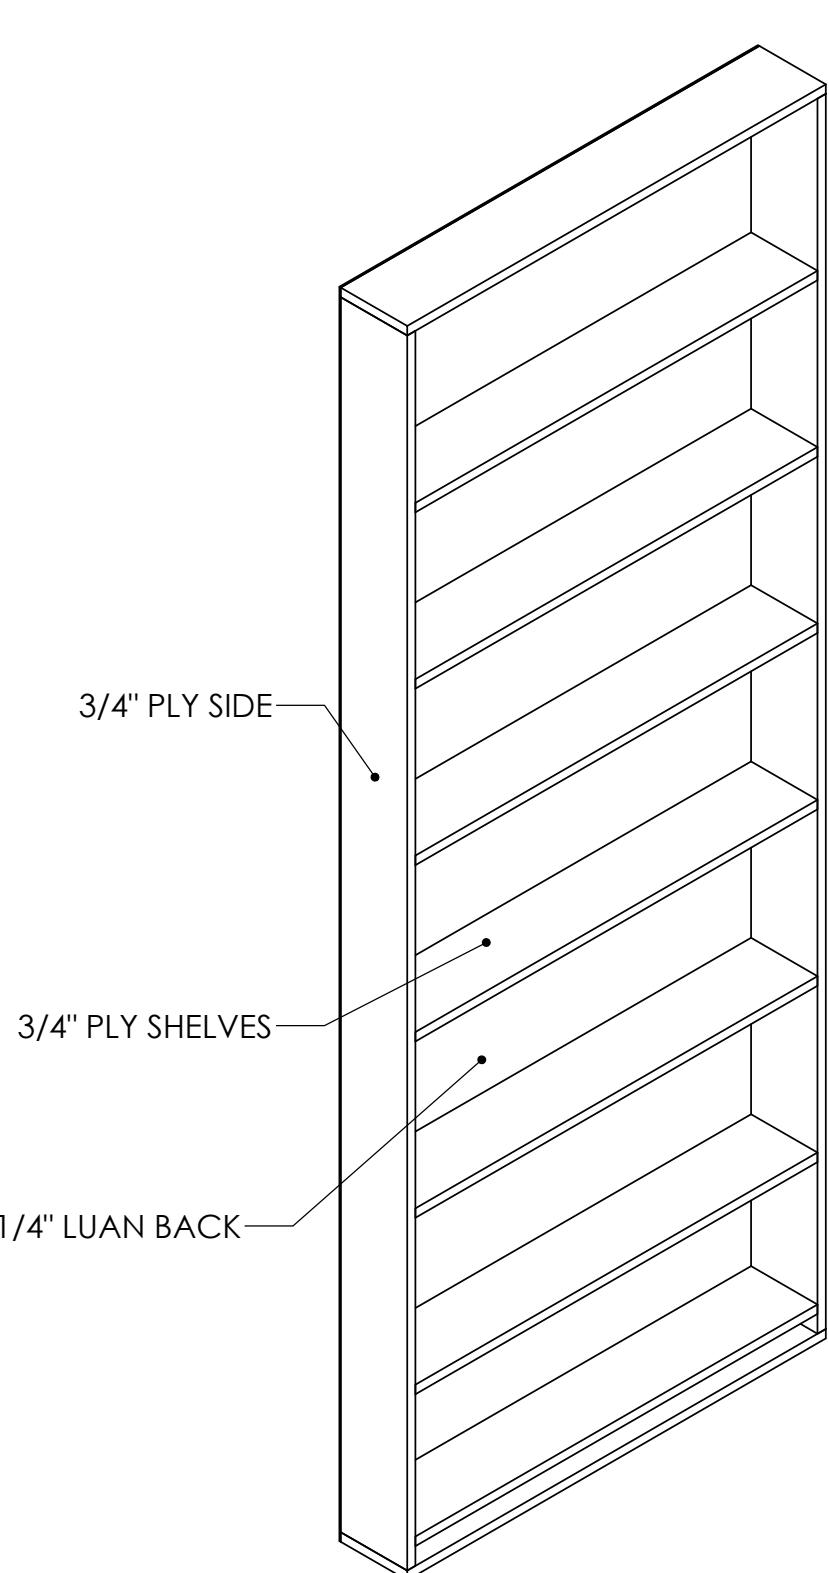
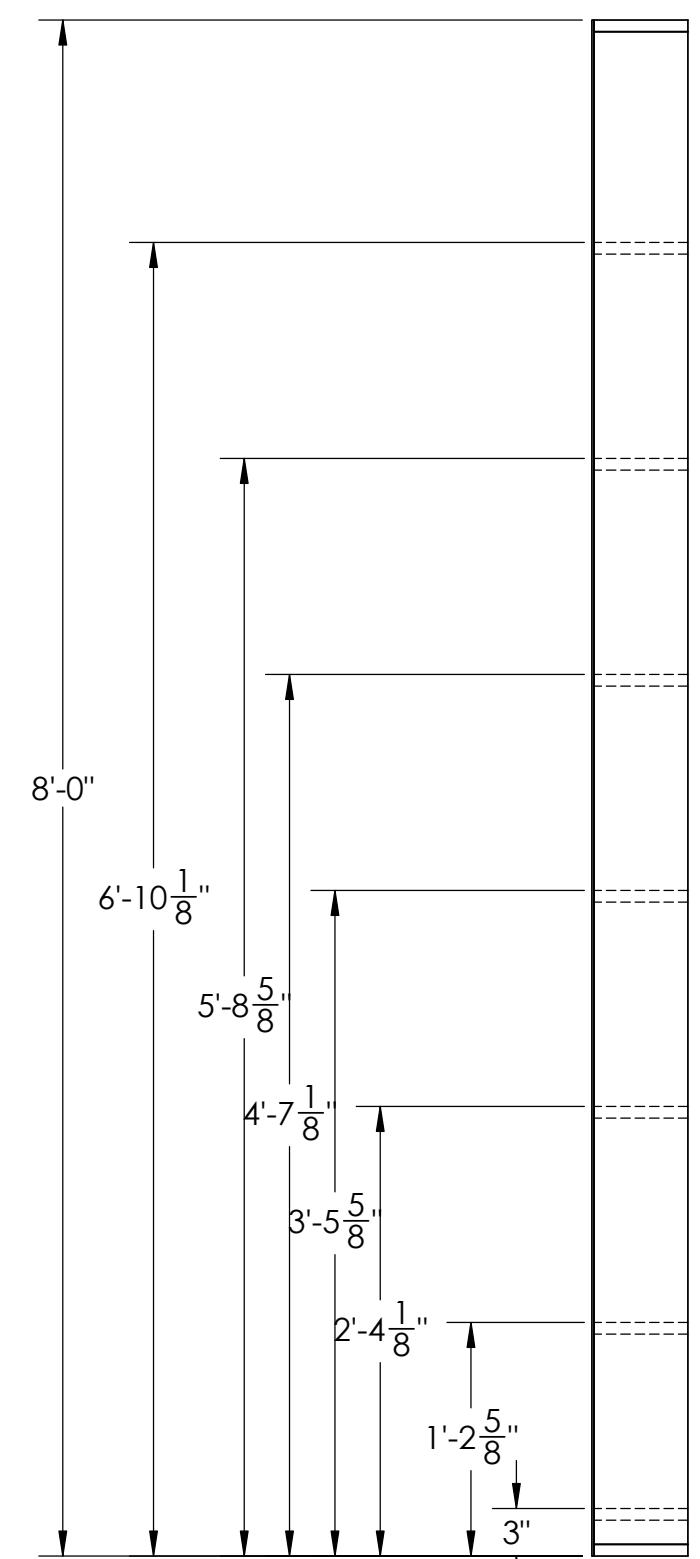
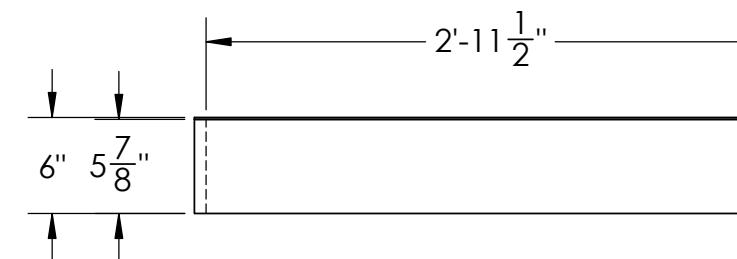
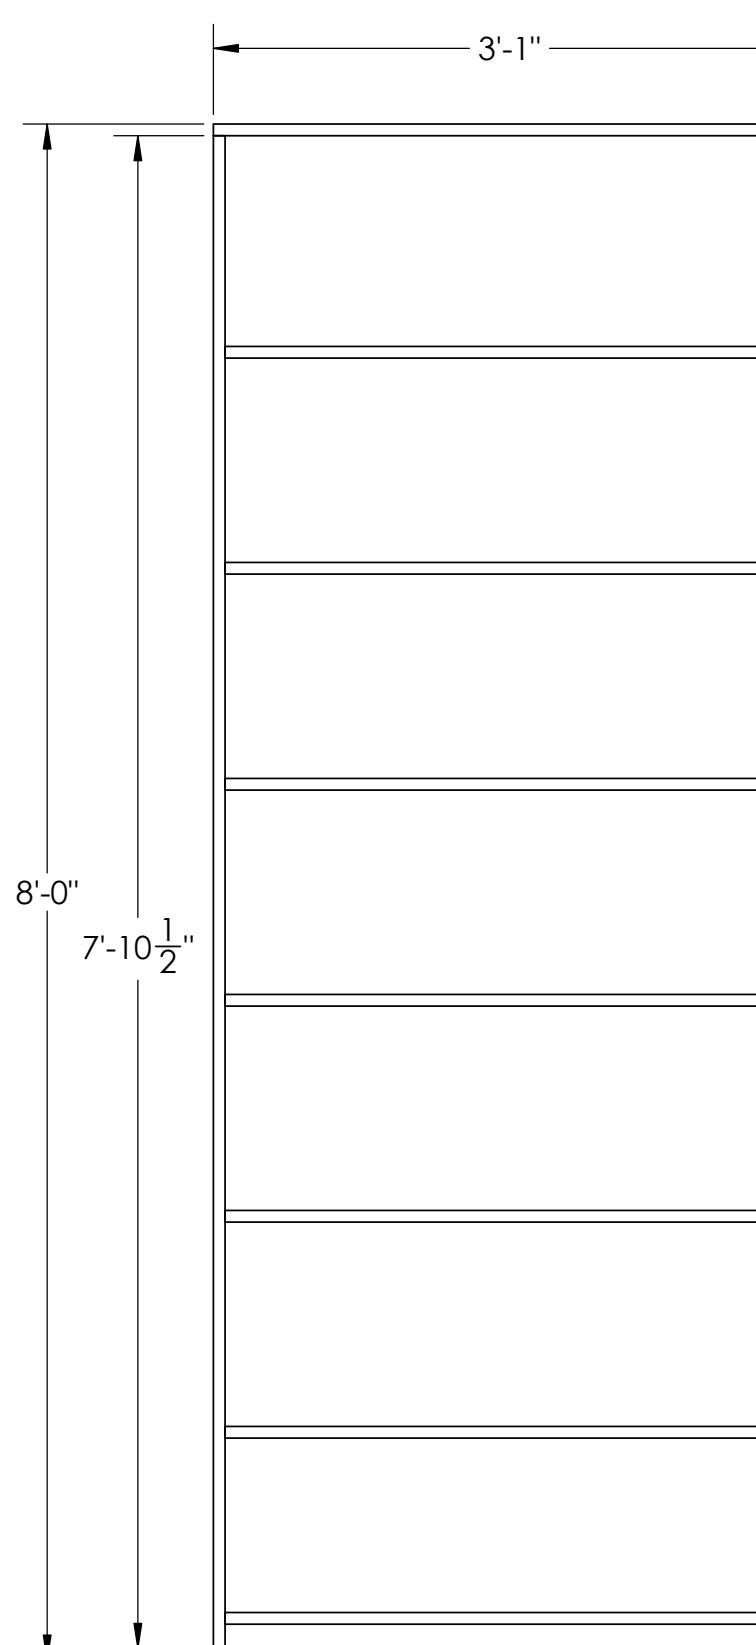
| | | | |
|--|---|----------------|--|
| DRAWN | NAME | DATE | NATASHA PIERRE & THE GREAT COMET OF 1812 |
| TITLE: | | | |
| MONTCLAIR STATE UNIVERSITY 1 NORMAL AVE MONTCLAIR, NJ 07043 | DEPARTMENT OF THEATRE & DANCE DESIGN, TECHNOLOGY, & MANAGEMENT LIFE HALL WWW.MONTCLAIR.EDU | SL BOOKSHELF 3 | |
| SIZE | DWG. NO. | REV | C BOOKSHELF DRAWINGS |
| SCALE: 1:12 | WEIGHT: | | SHEET 3 OF 6 |

ISO ELEVATIONSIDE ELEVATIONNOTES

- BUILD 1 AS DRAWN
- 3/4" PLY SIDES AND SHELVES
- 1/4" LUAN BACK
- 1/2" SANDEPLY EDGE BANDING
- ASSEMBLE WITH 1-1/2" NC STAPLES AND GLUE
- ADD SCREWS TO MAJOR JOINTS TO STRENGTHEN
- ATTACH LUAN WITH 3/4" NC STAPLES AND GLUE
- ATTACH SANDEPLY WITH 1" NC STAPLES AND GLUE

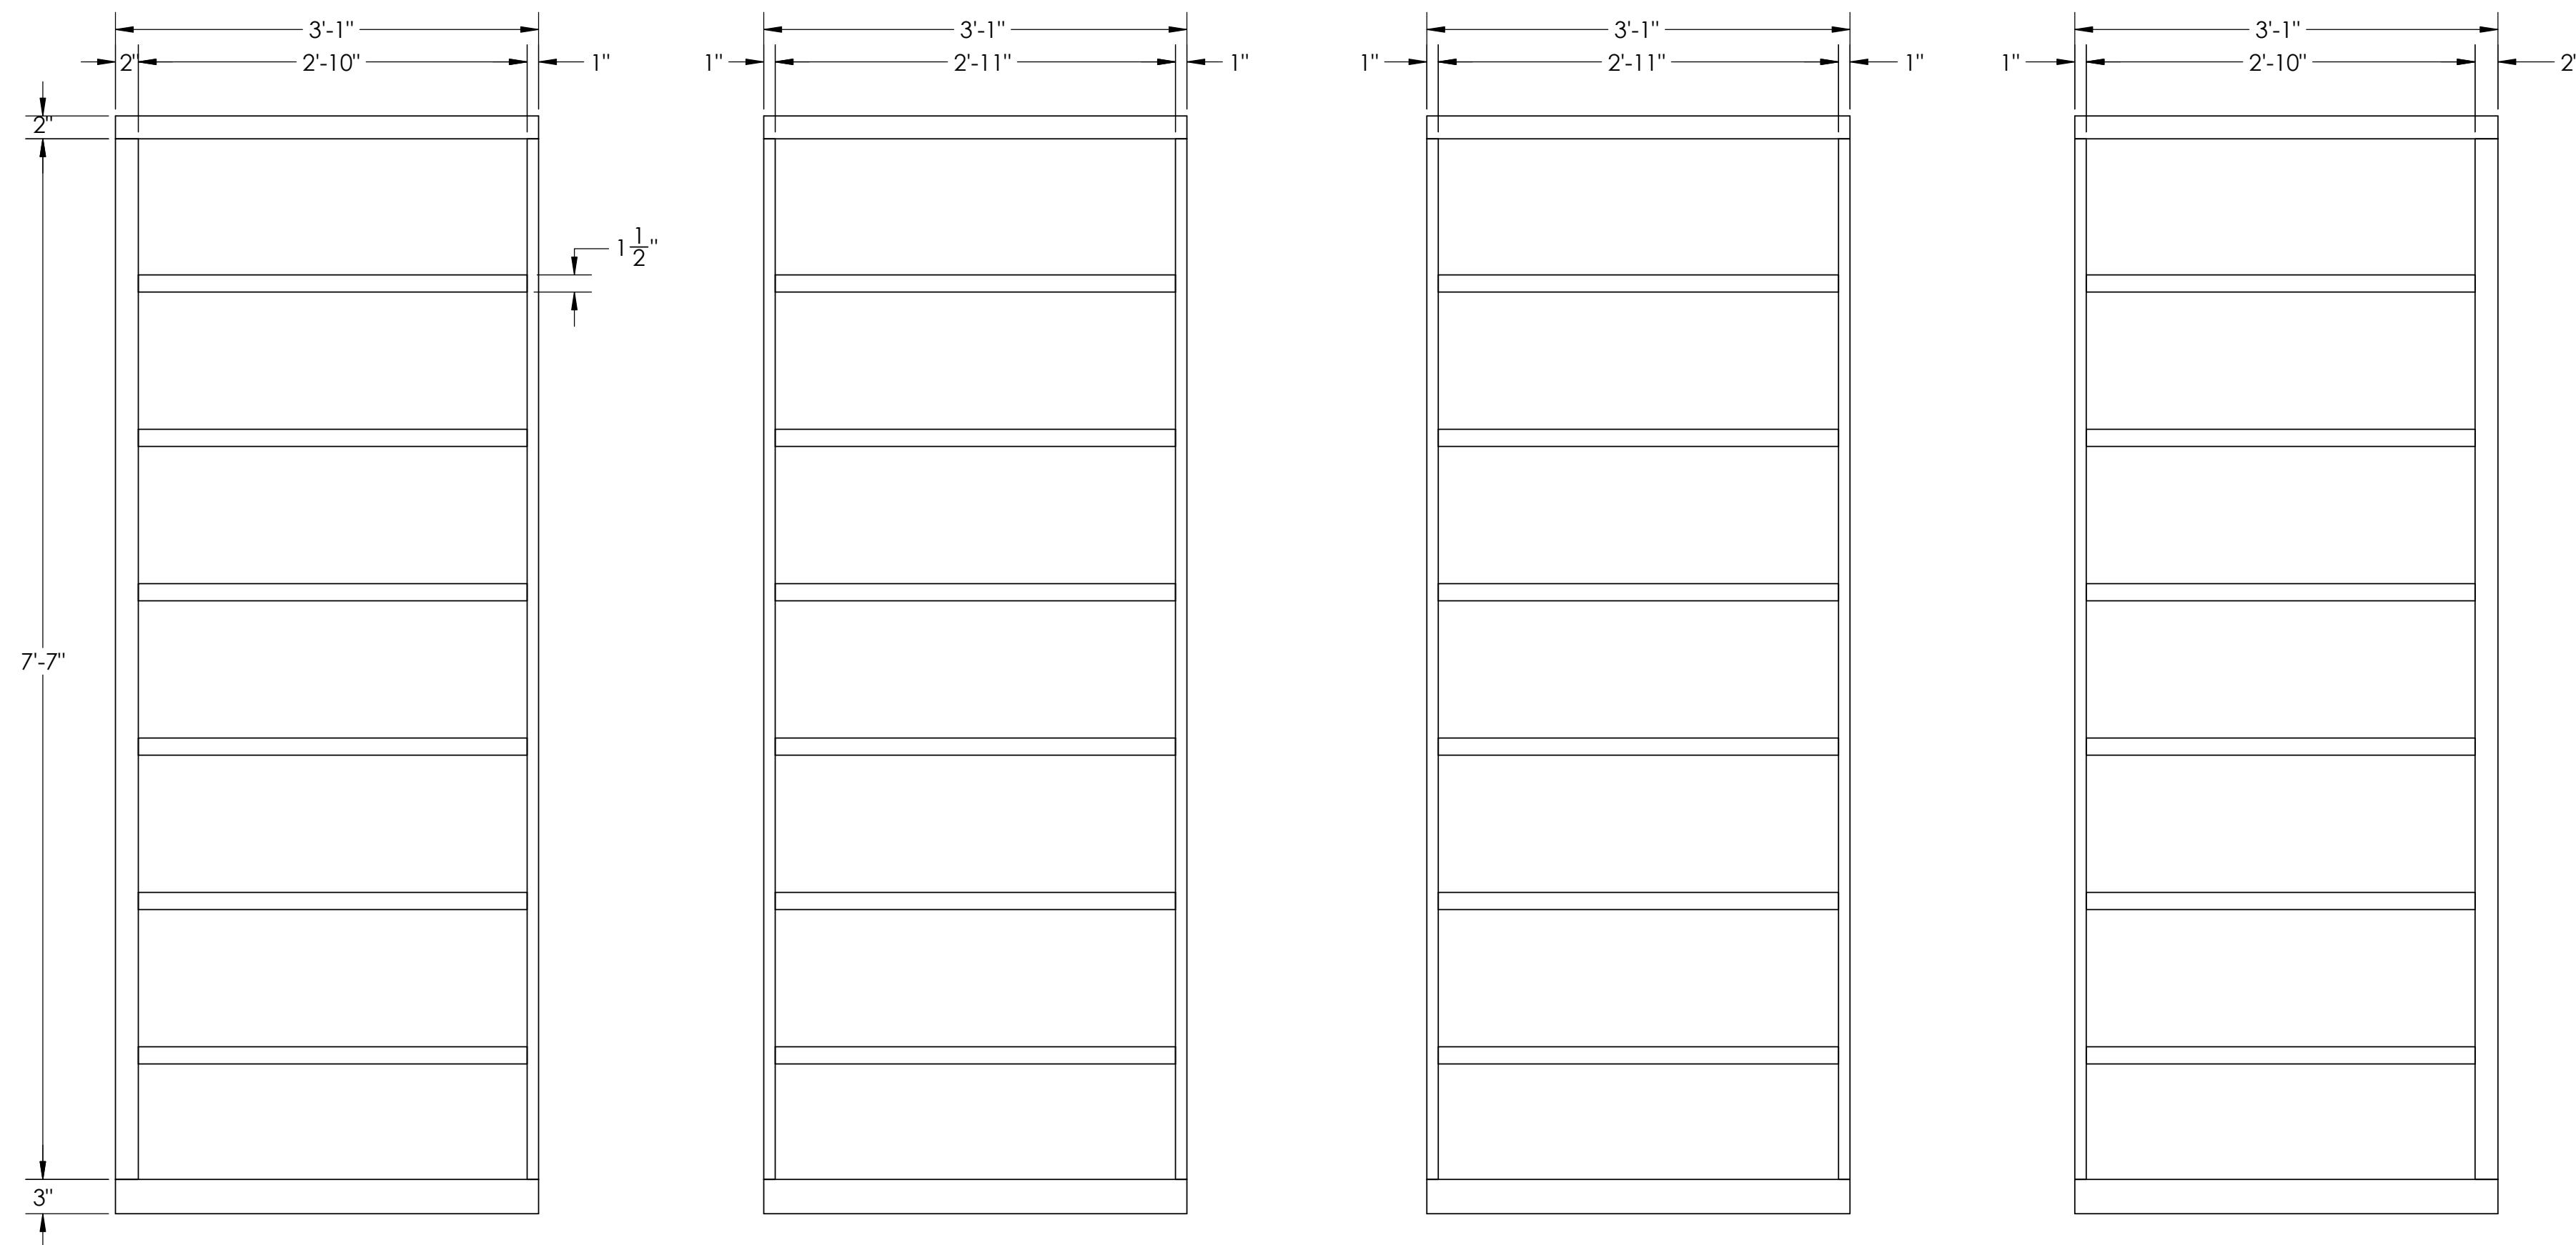
TOP ELEVATIONFRONT ELEVATION

| | | | |
|---|---|------|--|
| DRAWN | NAME | DATE | NATASHA PIERRE & THE GREAT COMET OF 1812 |
| TITLE: | | | |
| MONTCLAIR STATE UNIVERSITY 1 NORMAL AVE MONTCLAIR, NJ. 07043 | DEPARTMENT OF THEATRE & DANCE DESIGN, TECHNOLOGY, & MANAGEMENT LIFE HALL WWW.MONTCLAIR.EDU | | SR BOOKSHELF |
| SIZE | DWG. NO. | REV | C BOOKSHELF DRAWINGS |
| SCALE: 1:16 | WEIGHT: | | SHEET 4 OF 6 |

ISO ELEVATIONSIDE ELEVATIONTOP ELEVATIONFRONT ELEVATION (NO EDGE BANDING)NOTES

- BUILD 4 AS DRAWN
- 3/4" PLY SIDES AND SHELVES
- 1/4" LUAN BACK
- ASSEMBLE WITH 1-1/2" NC STAPLES AND GLUE
- ADD SCREWS TO MAJOR JOINTS TO STRENGTHEN
- ATTACH LUAN WITH 3/4" NC STAPLES AND GLUE

| | | | |
|-----------------------|--------------------|------|--|
| DRAWN | NAME | DATE | NATASHA PIERRE & THE GREAT COMET OF 1812 |
| TITLE: MEZZ BOOKSHELF | | | |
| SIZE | DWG. NO. | REV | |
| C | BOOKSHELF DRAWINGS | | |
| SCALE: 1:12 | WEIGHT: | | SHEET 5 OF 6 |

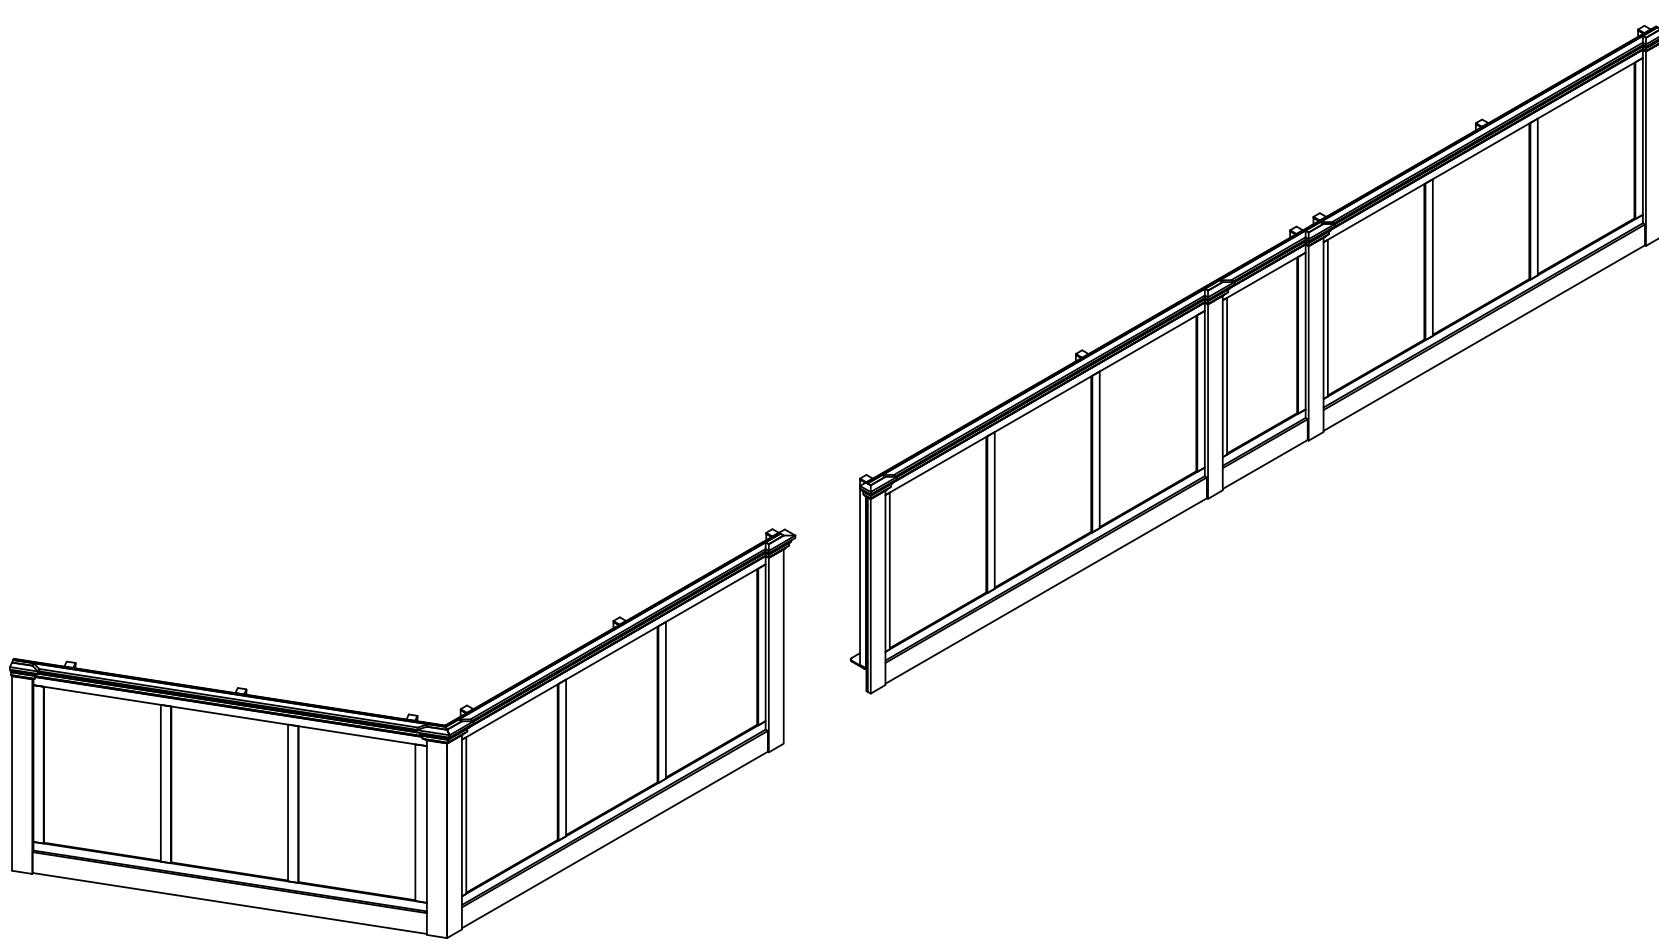
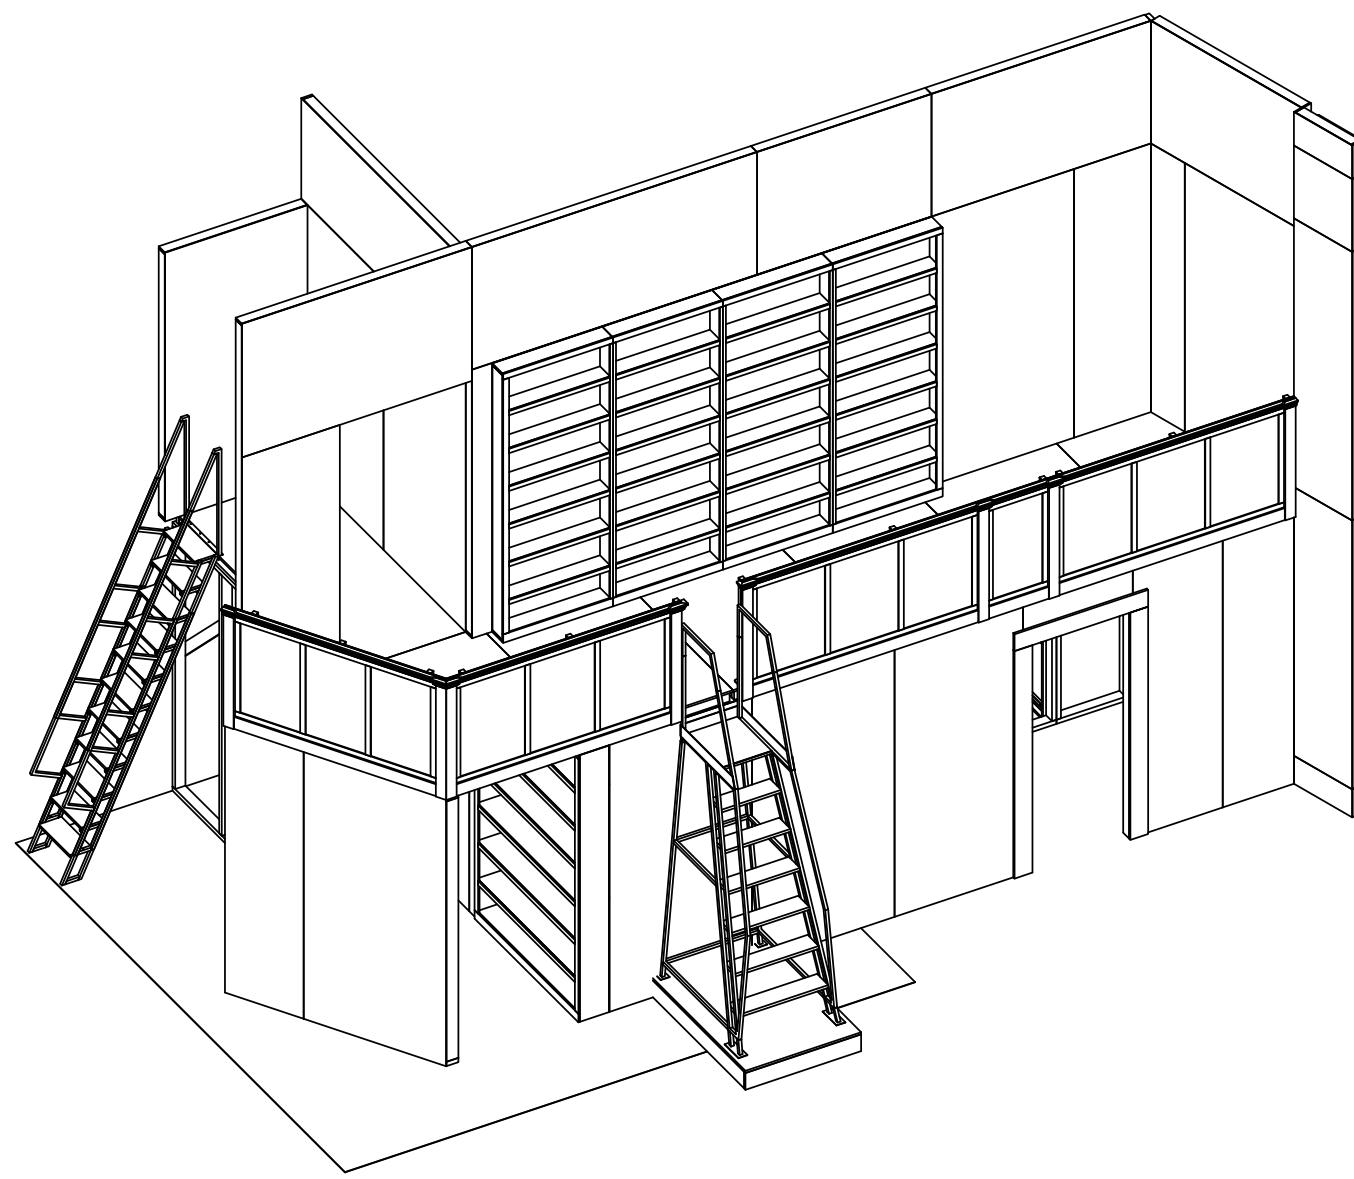
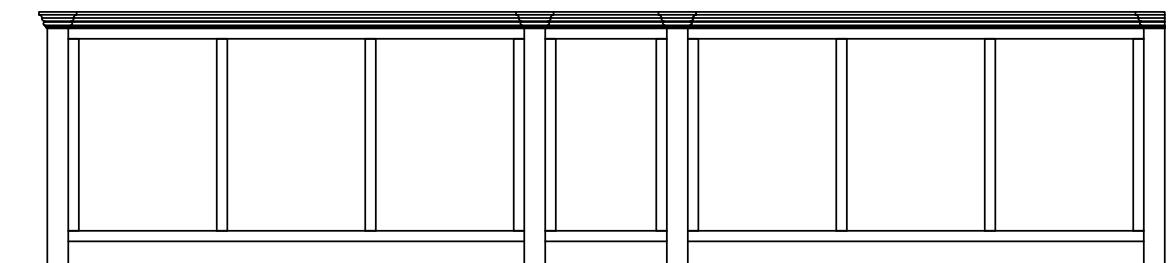
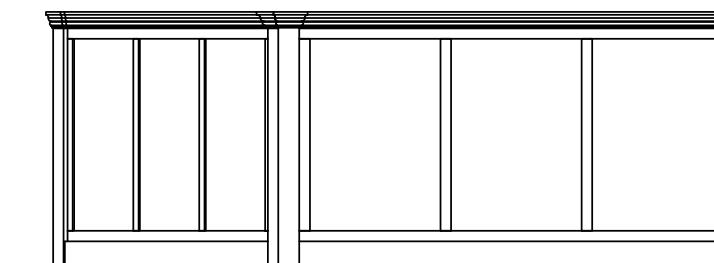
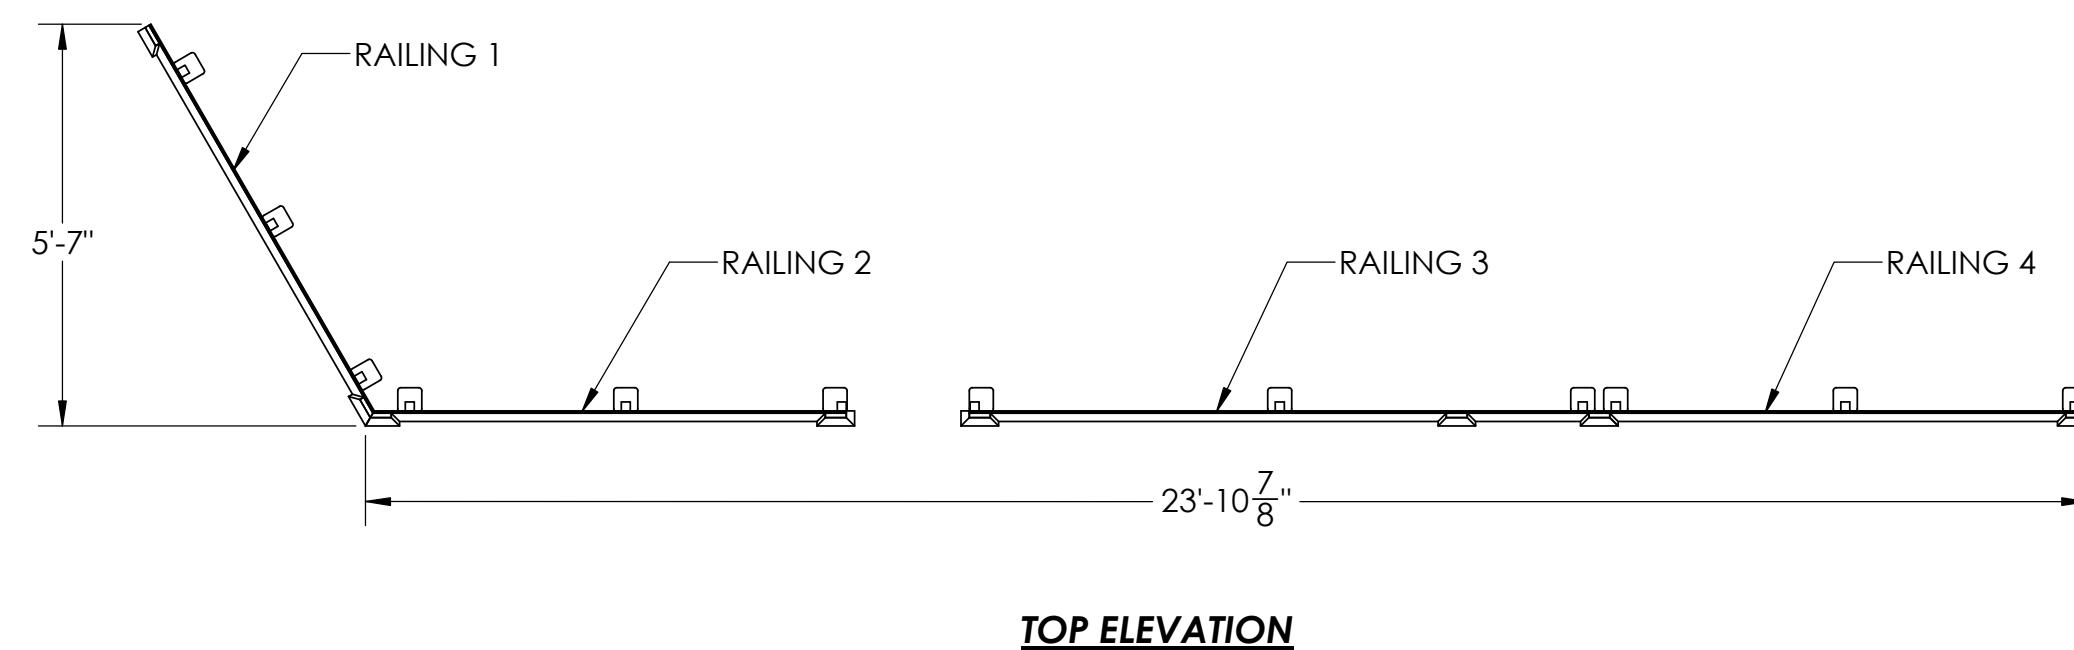


EDGE BANDING FRONT ELEVATION

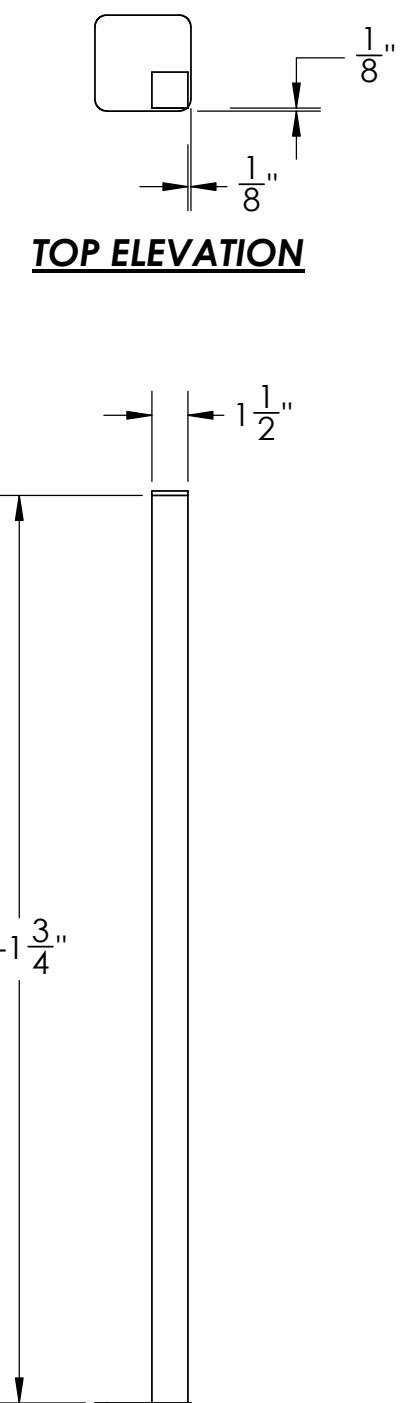
NOTES

- EDGE BANDING FOR MEZZANINE BOOKSHELVES
- ALIGN ALL EDGE BANDING TO TOP OF SHELVES
- 1/2" SANDEPLY EDGE BANDING
- ATTACH SANDEPLY WITH 1" NC STAPLES AND GLUE

| | | | |
|------------------------------------|--------------------|------|--|
| DRAWN | NAME | DATE | NATASHA PIERRE & THE GREAT COMET OF 1812 |
| TITLE: MEZZ BOOKSHELF EDGE BANDING | | | |
| SIZE | DWG. NO. | REV | |
| C | BOOKSHELF DRAWINGS | | |
| SCALE: 1:12 | WEIGHT: | | SHEET 6 OF 6 |

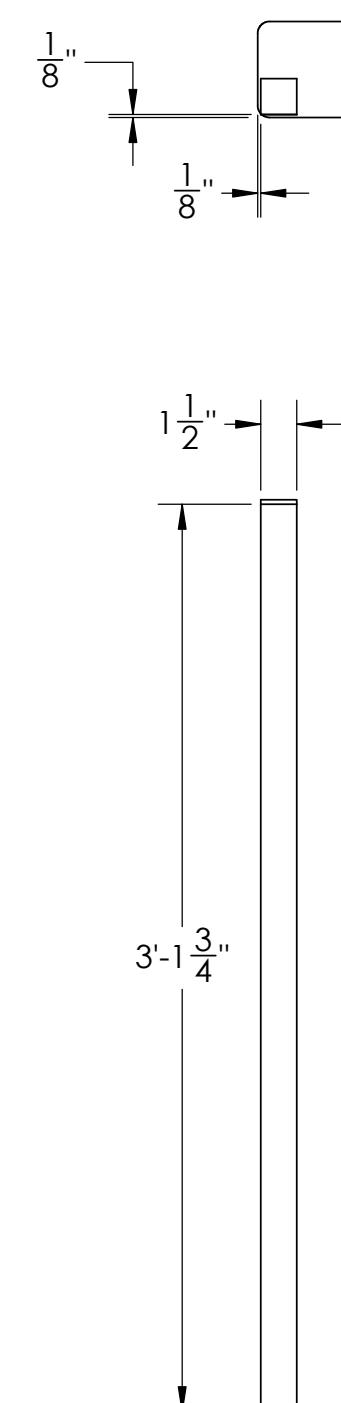
ISO ELEVATIONMAIN ASSEMBLY SR ISOFRONT ELEVATIONTOP ELEVATION

| | | | |
|-------------|-------------------------|-----------|--|
| DRAWN | NAME | DATE | NATASHA PIERRE & THE GREAT COMET OF 1812 |
| | O TORTORELLA | 0/27/2025 | |
| TITLE: | | | RAILING OVERVIEW |
| SIZE | DWG. NO. | REV | |
| C | RAILING DRAWINGS | | |
| SCALE: 1:12 | WEIGHT: | | SHEET 1 OF 6 |



NOTES

- BUILD 1 AS DRAWN
- 1-1/2" TUBE STEEL UPRIGHTS
- 3/16" PLASMA CUT STEEL
- 3/16" COVERS ON UPRIGHTS
- GRIND DOWN ALL SHARP CORNERS



NOTES

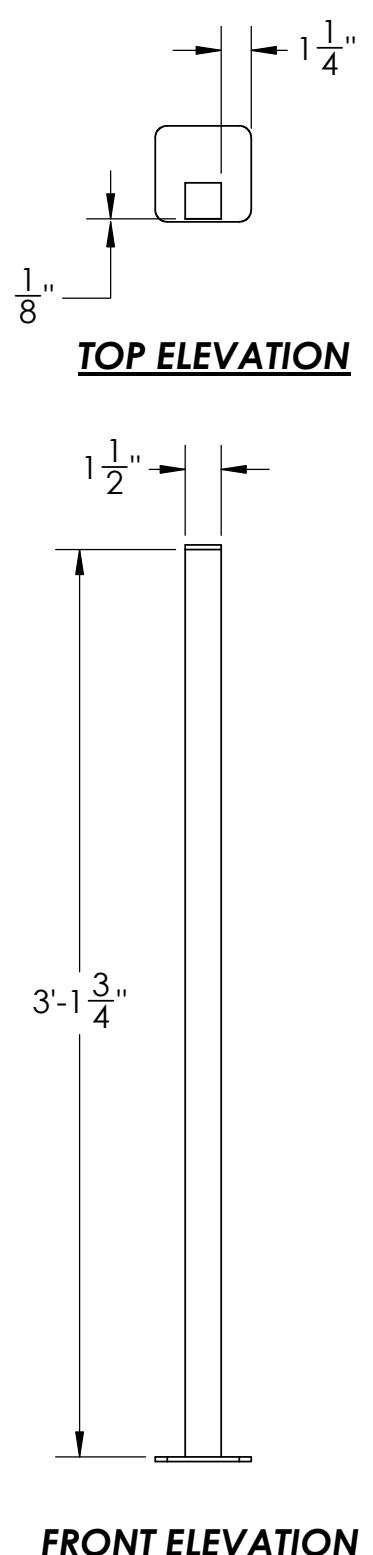
- BUILD 1 AS DRAWN
- 1-1/2" TUBE STEEL UPRIGHTS
- 3/16" PLASMA CUT STEEL
- 3/16" COVERS ON UPRIGHTS
- GRIND DOWN ALL SHARP CORNERS

FRONT ELEVATION

SIDE ELEVATION

FRONT ELEVATION

SIDE ELEVATION



NOTES

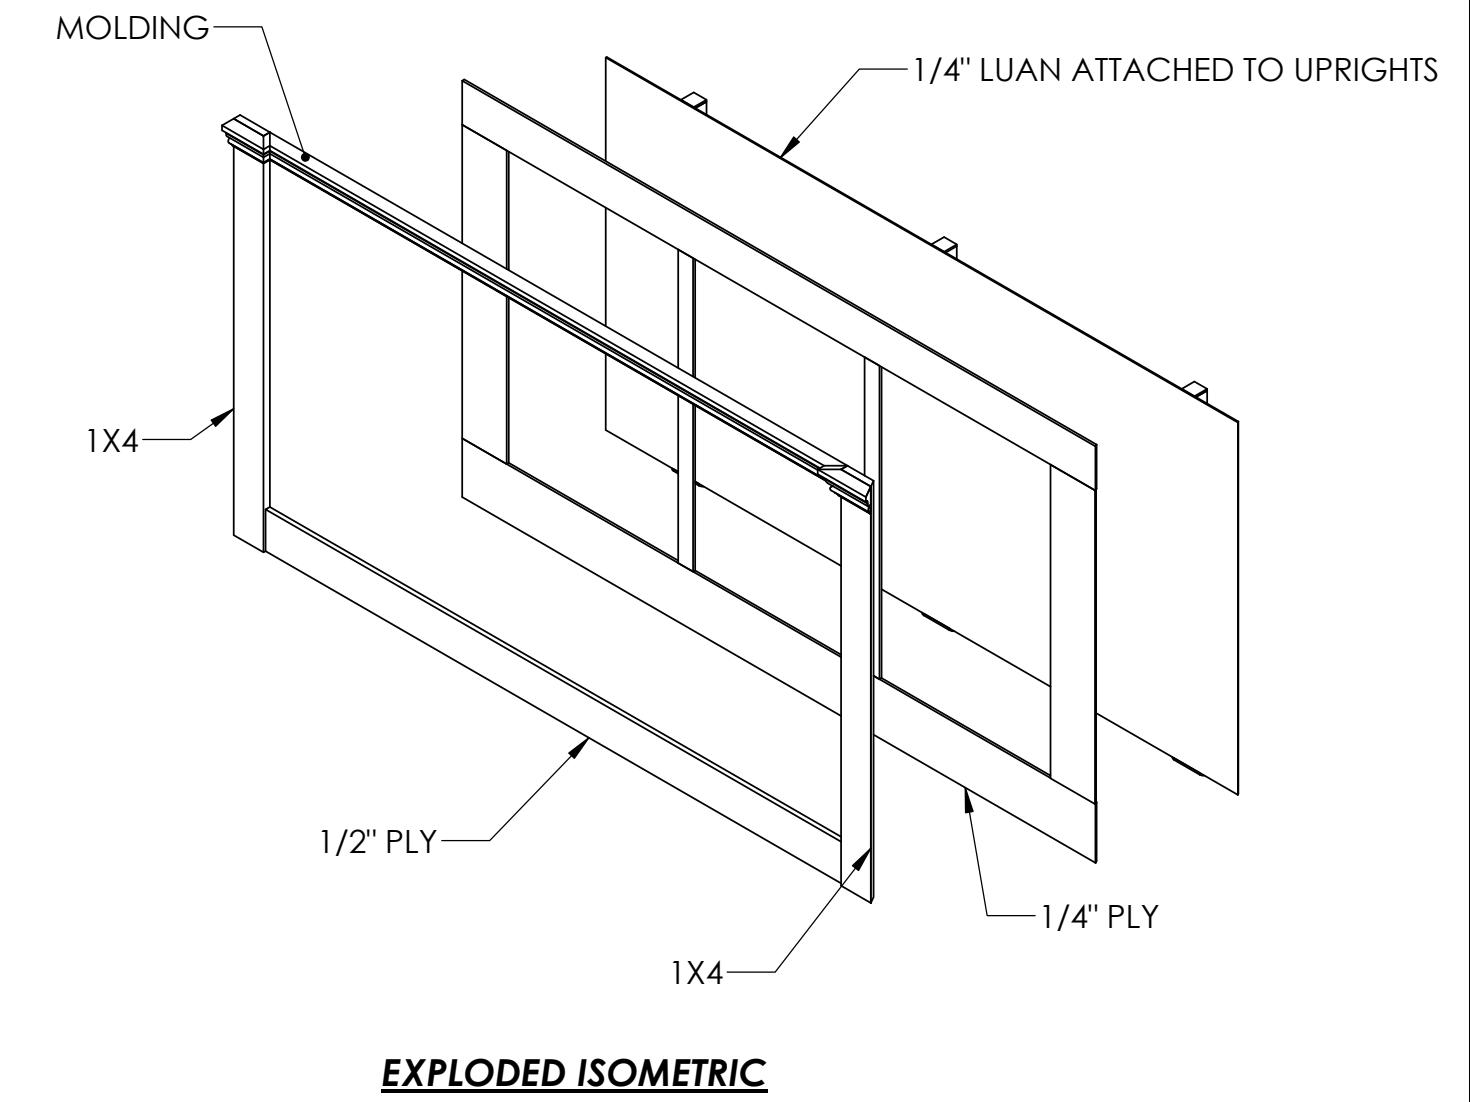
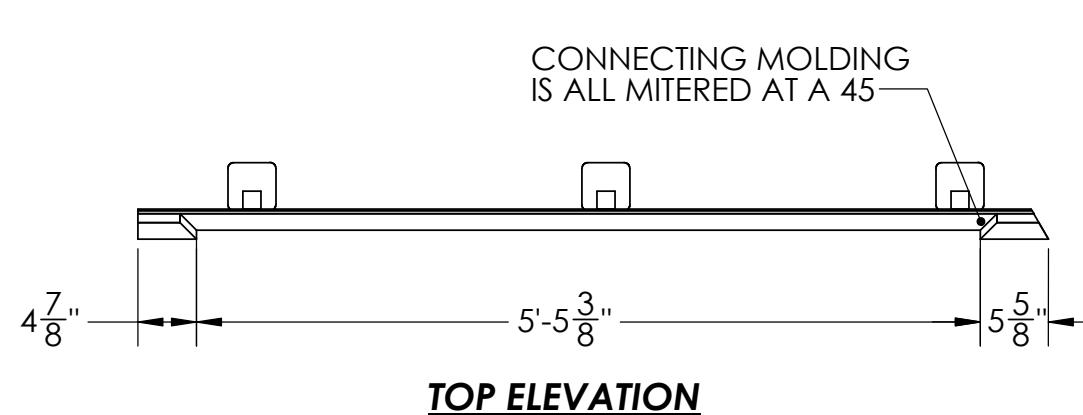
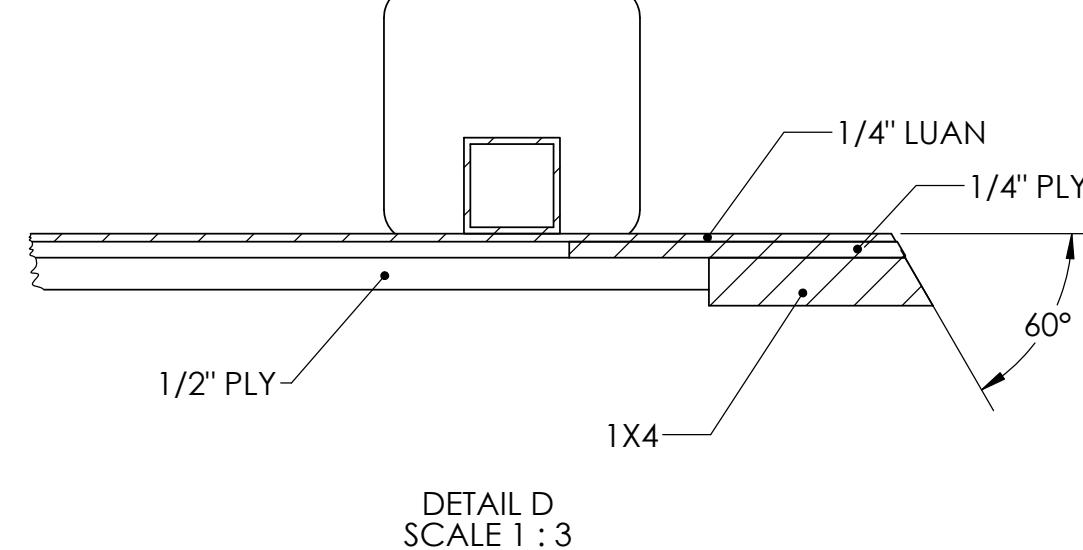
- BUILD 10 AS DRAWN
- 1-1/2" TUBE STEEL UPRIGHTS
- 3/16" PLASMA CUT STEEL
- 3/16" COVERS ON UPRIGHTS
- GRIND DOWN ALL SHARP CORNERS

FRONT ELEVATION

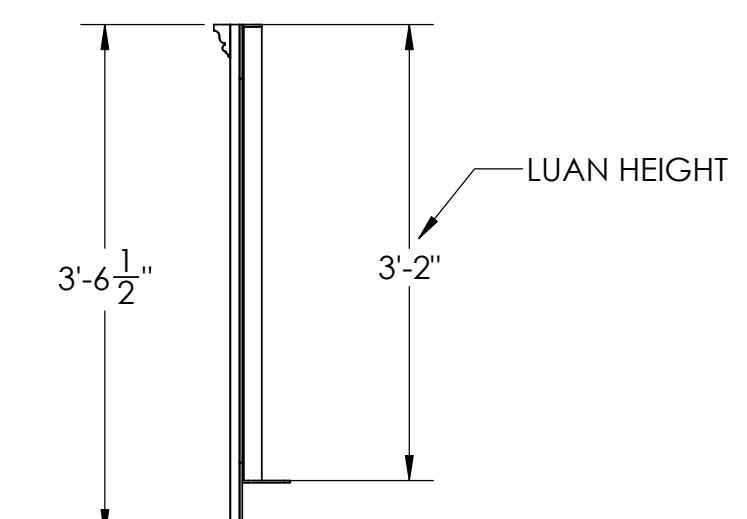
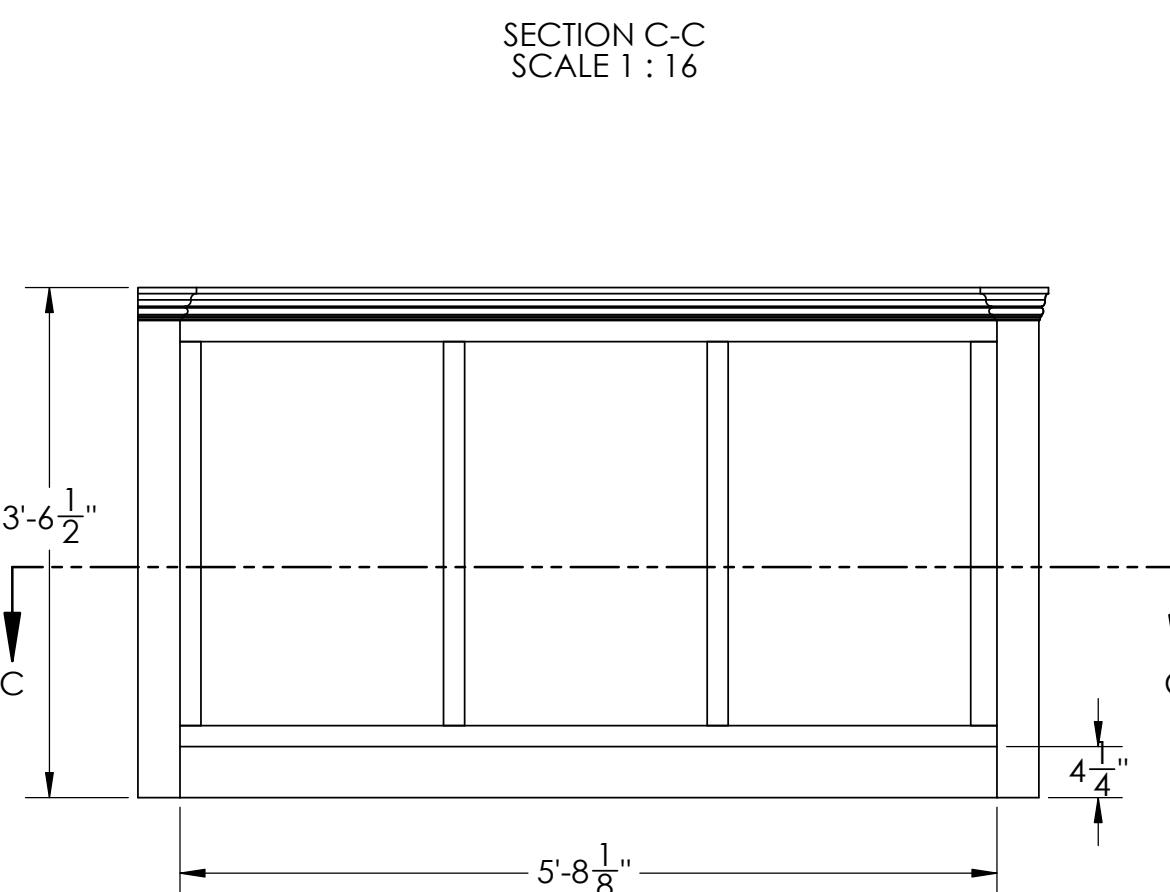
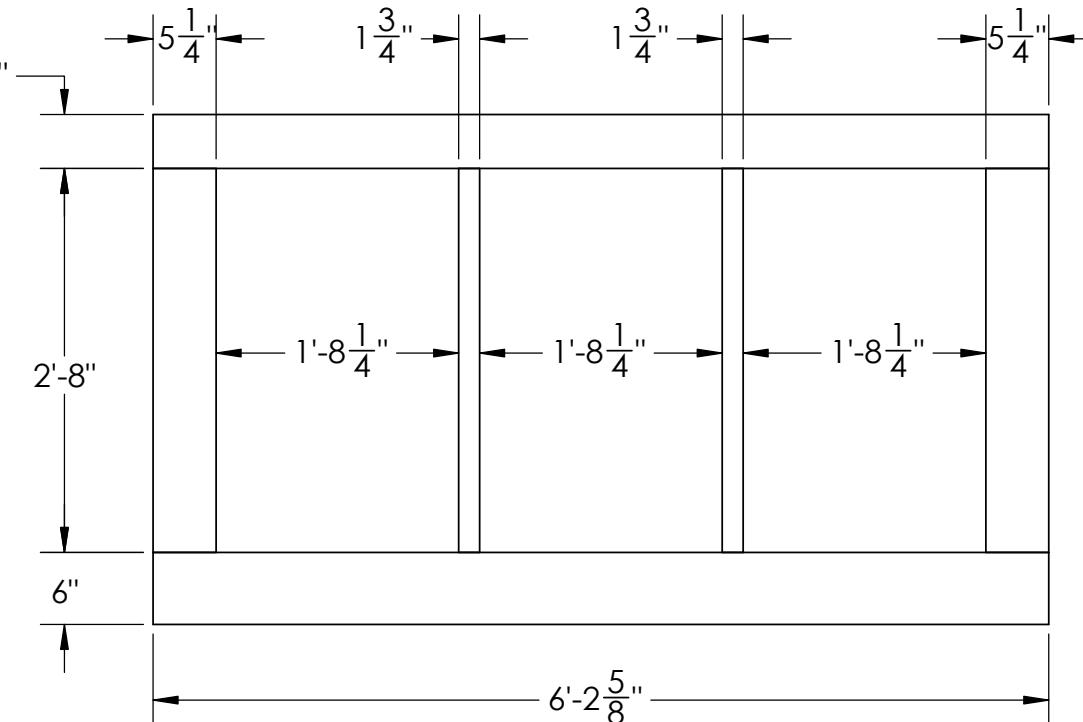
SIDE ELEVATION

| | | | |
|---|------------------|-----------|--|
| DRAWN | NAME | DATE | NATASHA PIERRE & THE GREAT COMET OF 1812 |
| | O TORTORELLA | 0/27/2025 | |
| MONTCLAIR STATE UNIVERSITY 1 NORMAL AVE MONTCLAIR, NJ. 07043 | | | TITLE: STEEL UPRIGHTS |
| DEPARTMENT OF THEATRE & DANCE DESIGN, TECHNOLOGY, & MANAGEMENT LIFE HALL WWW.MONTCLAIR.EDU | SIZE | DWG. NO. | REV |
| C | RAILING DRAWINGS | | |
| SCALE: 1:12 | WEIGHT: | | SHEET 2 OF 6 |

D

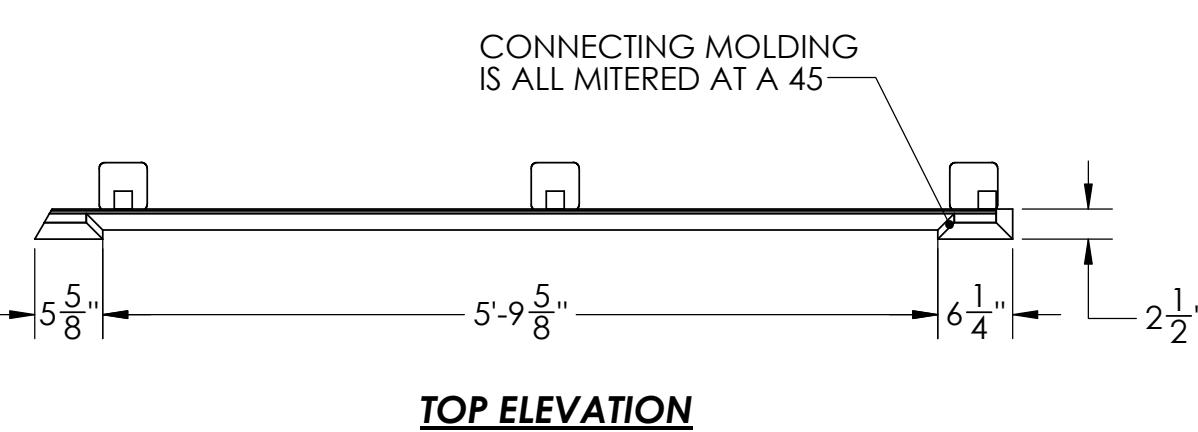
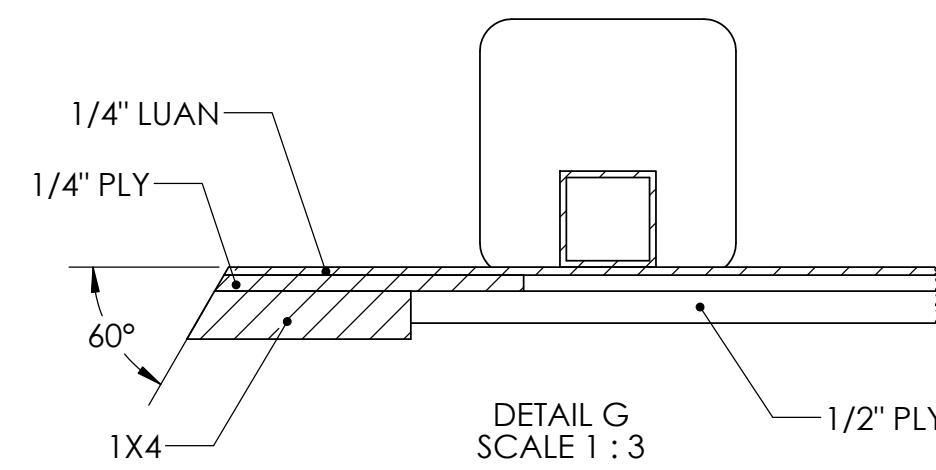


C

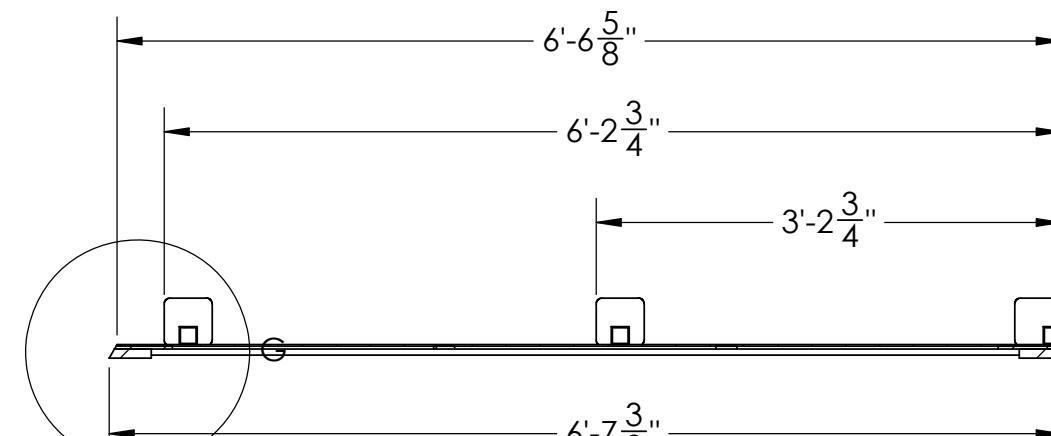
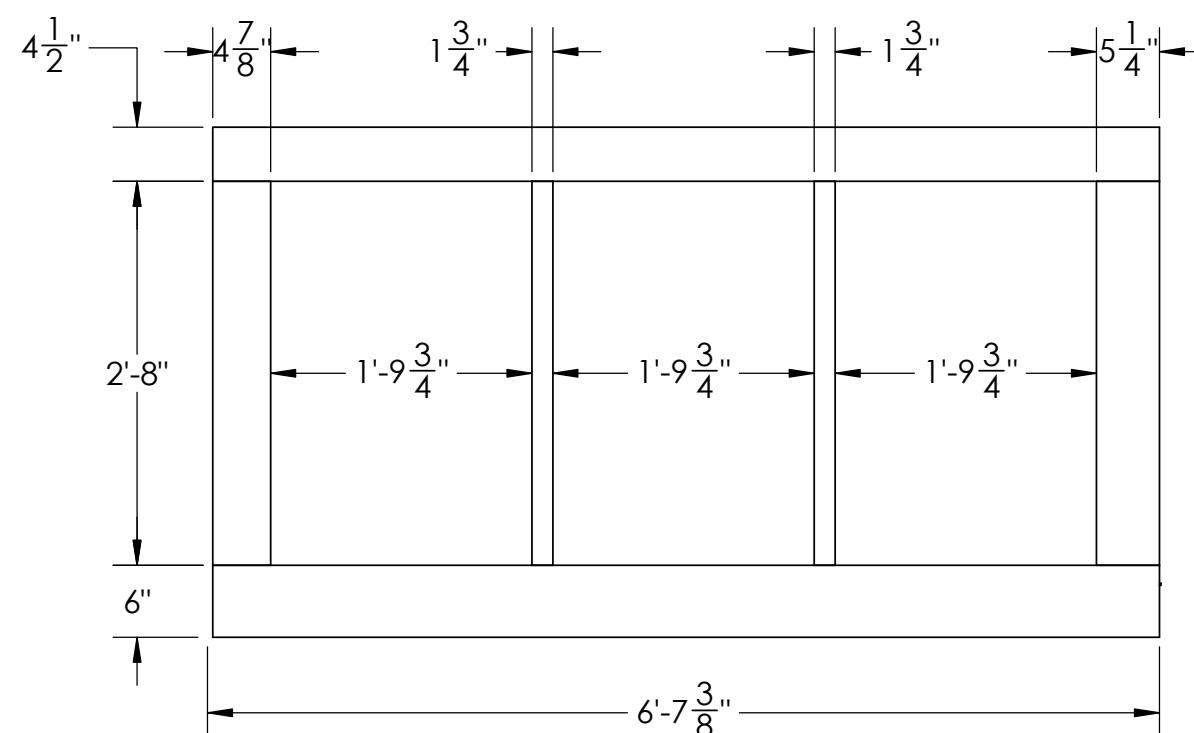
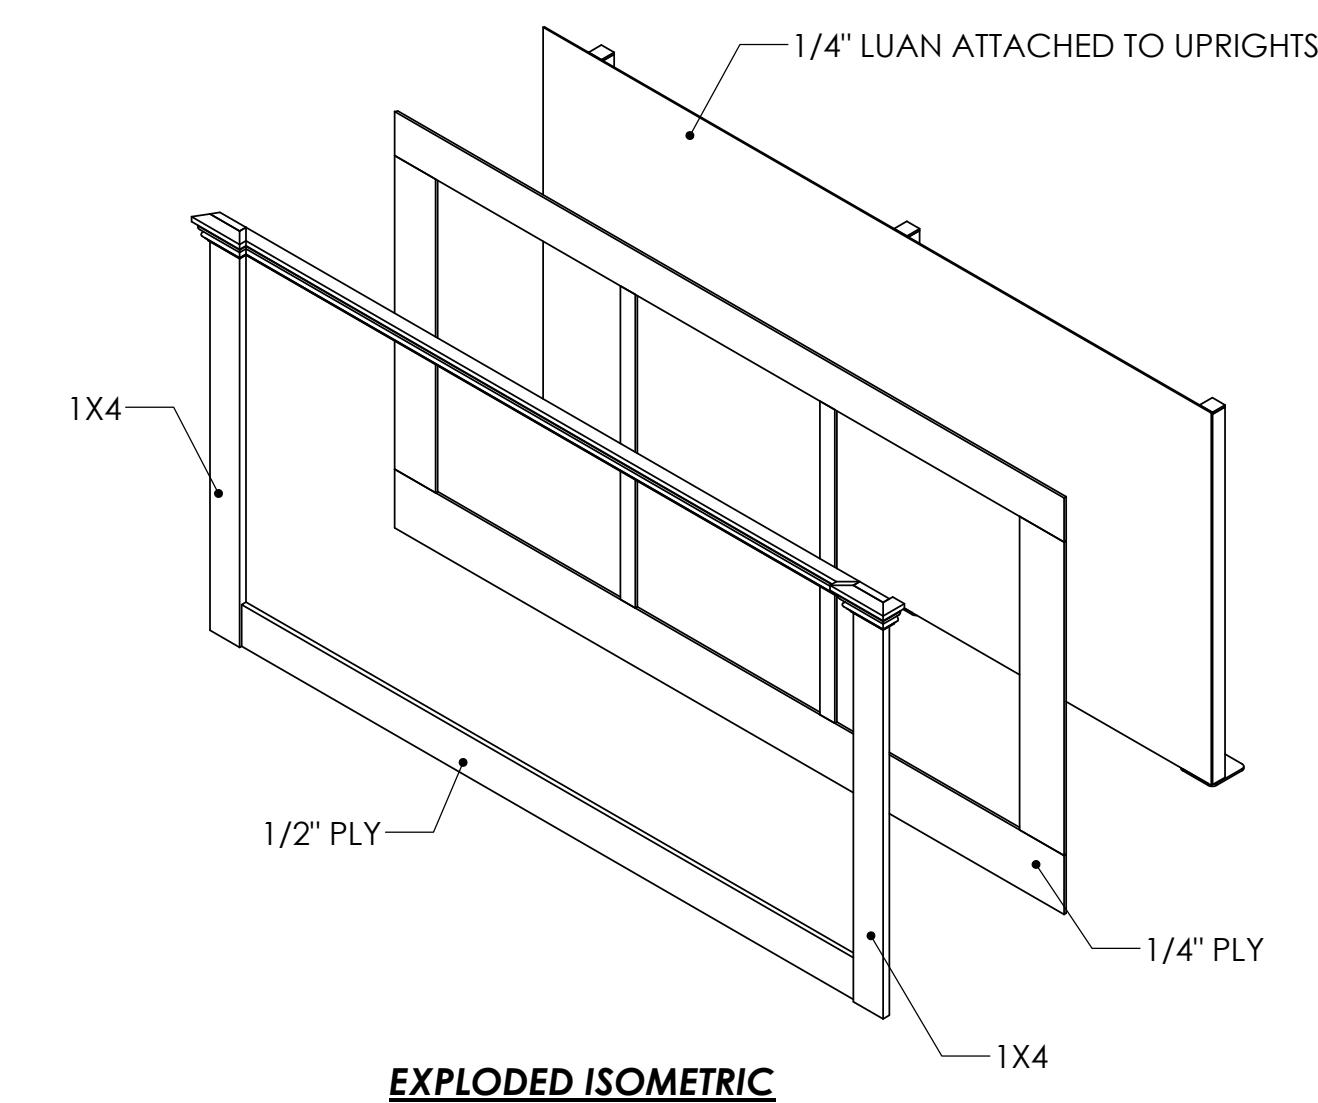


NOTES

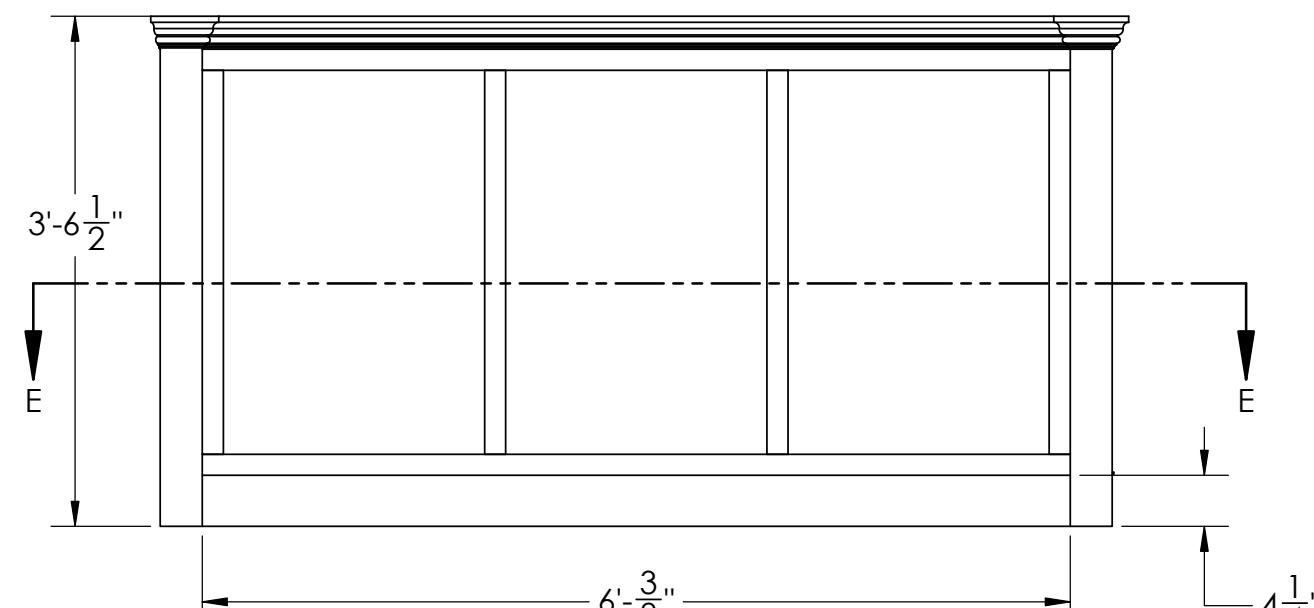
- BUILD 1 AS DRAWN
- 1-1/2" TUBE STEEL UPRIGHTS
- LAYER 1: 1/4" LUAN
- LAYER 2: 1/4" PLY
- LAYER 3: 1/2" PLY AND 1X4
- MOLDING WRAPPED AROUND TOP
- ATTACH TO STEEL UPRIGHTS AND PLATFORMS
- ASSEMBLE WITH NC STAPLES AND GLUE
- ADD SCREWS TO MAJOR JOINTS TO STRENGTHEN



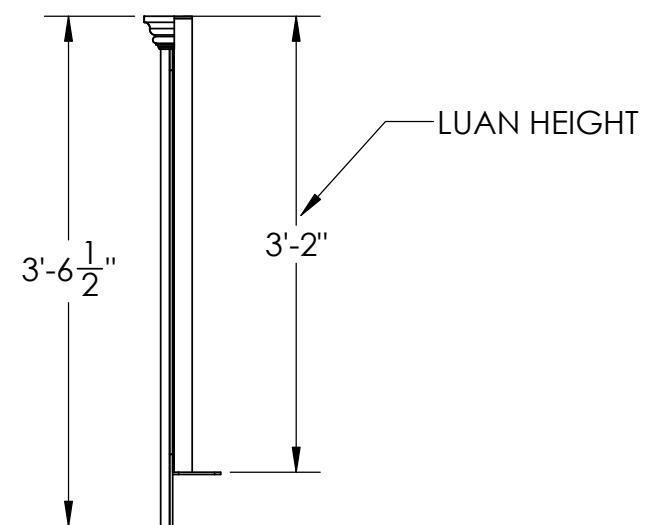
TOP ELEVATION

SECTION E-E
SCALE 1:16

FRONT ELEVATION (1/4" PLY LAYER)



FRONT ELEVATION

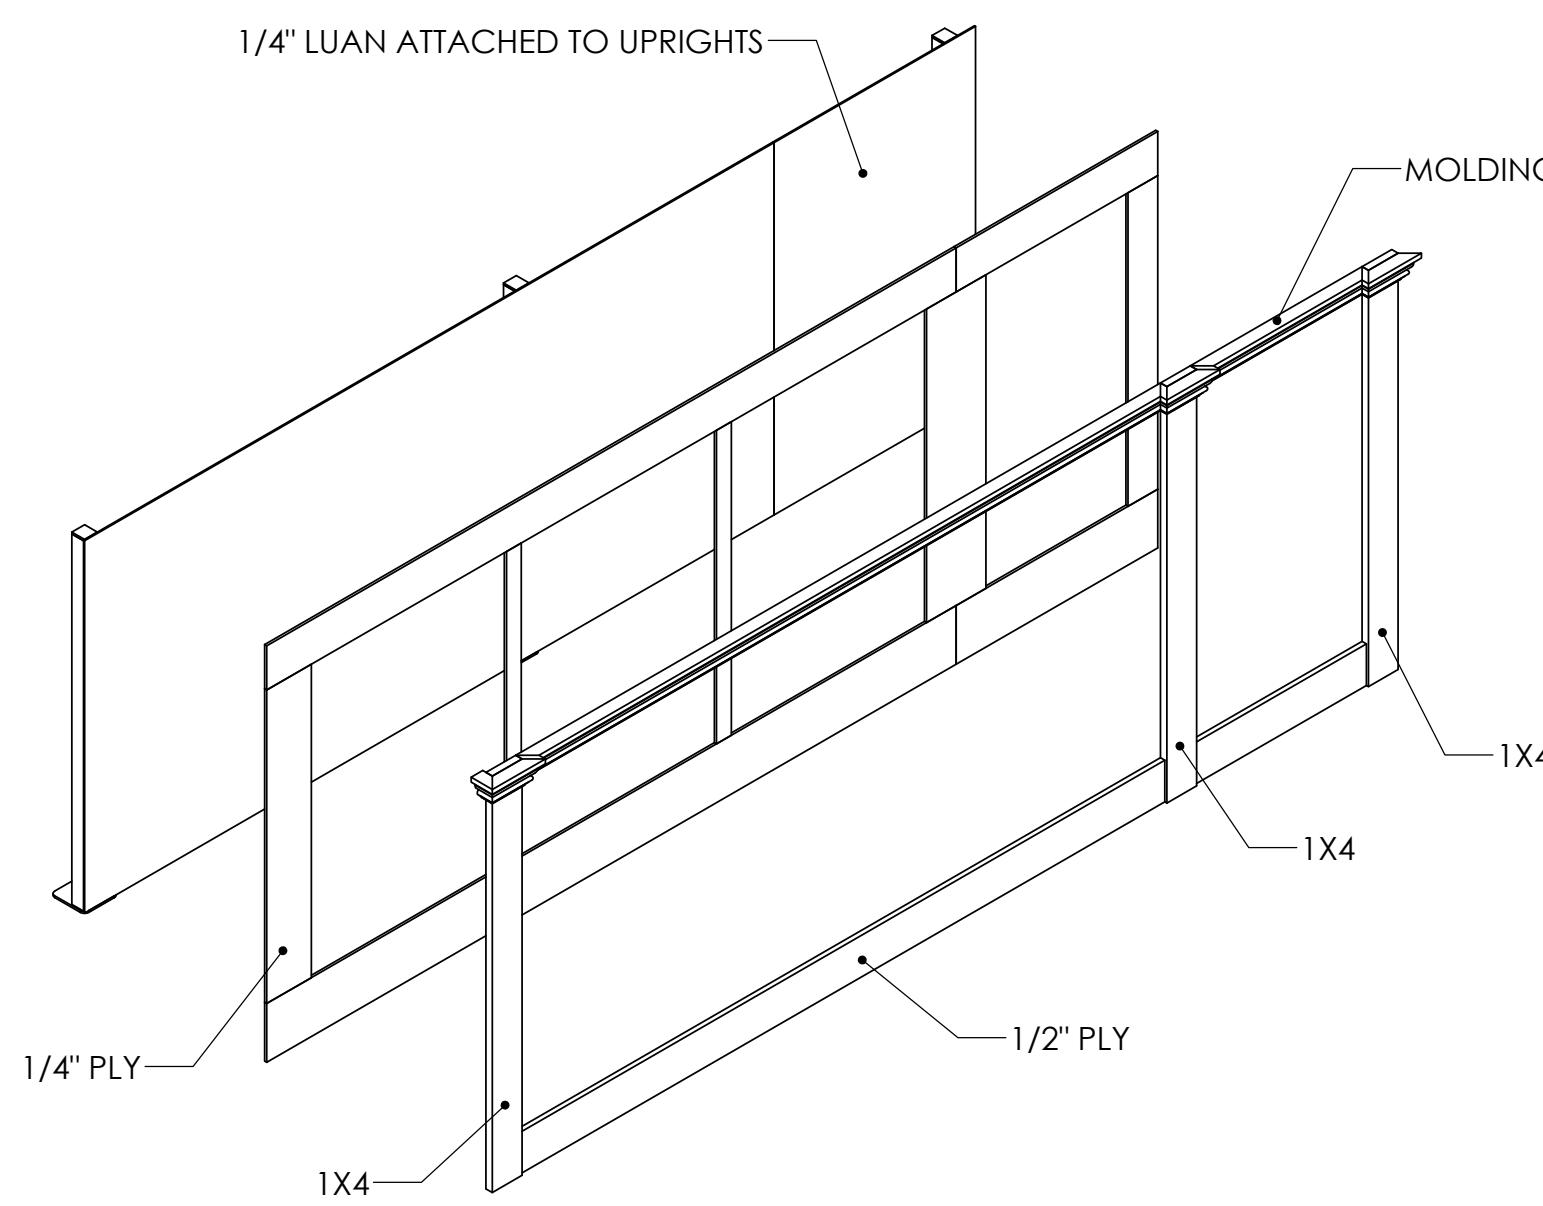
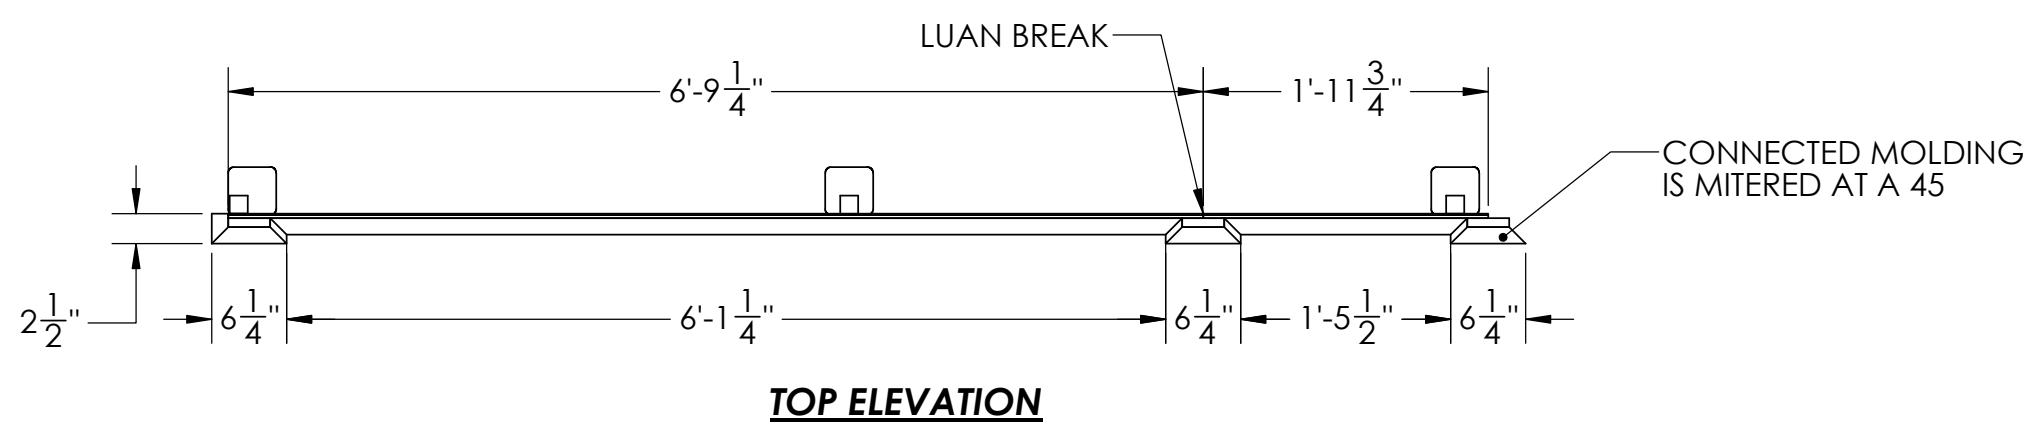
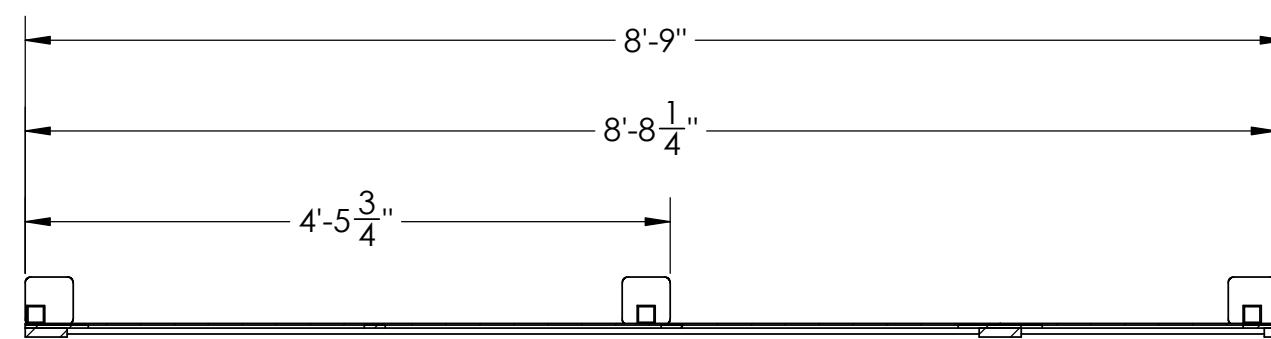
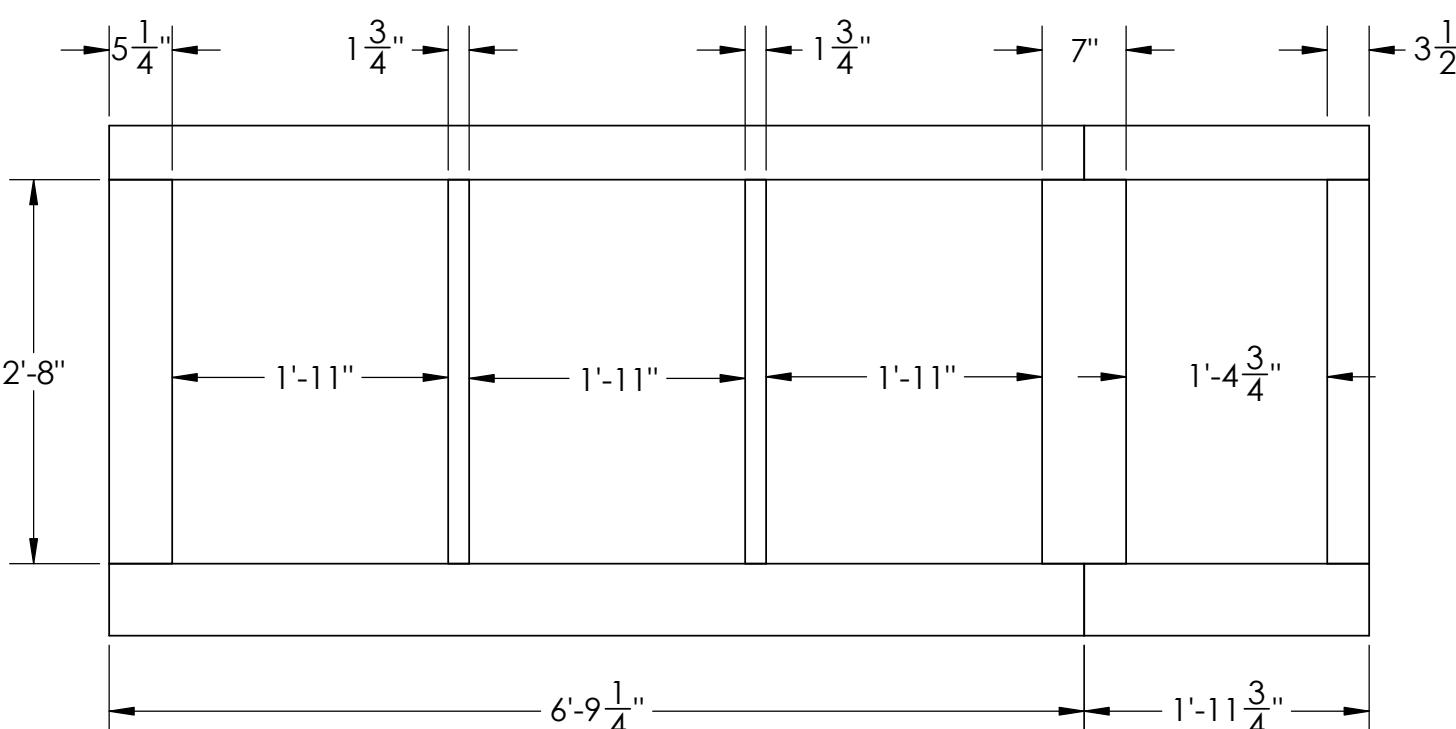
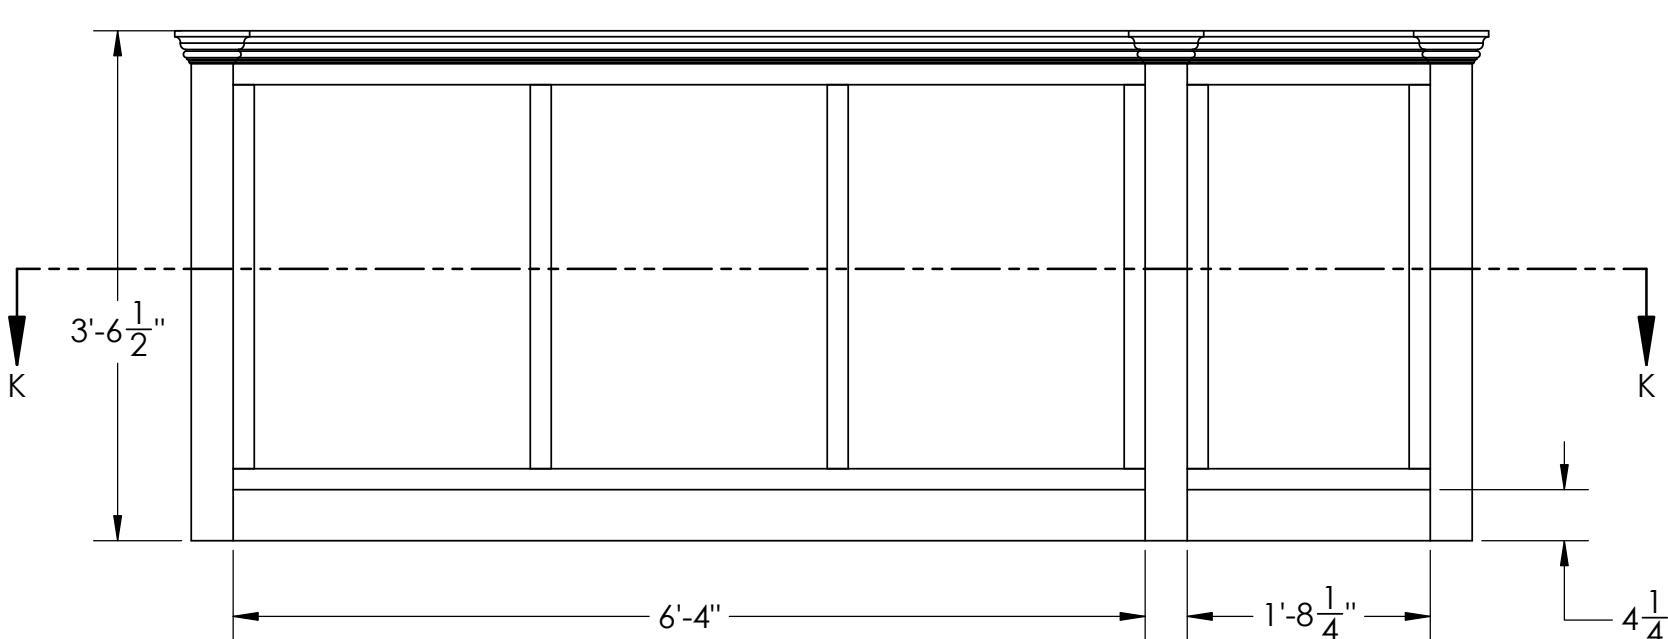
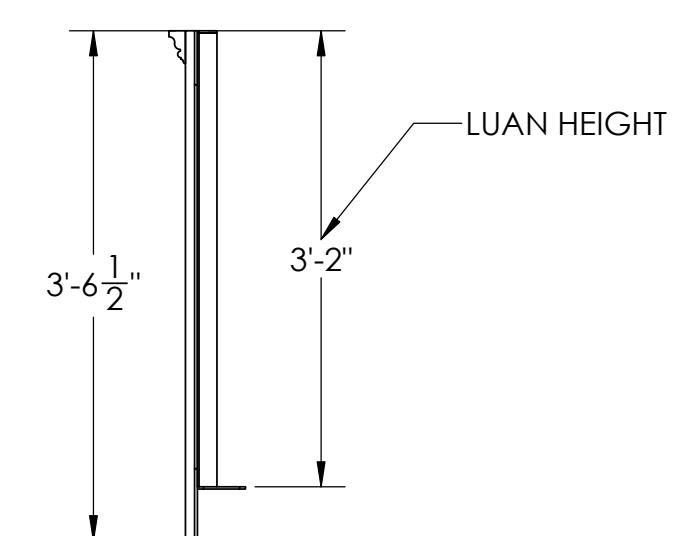


SIDE ELEVATION

NOTES

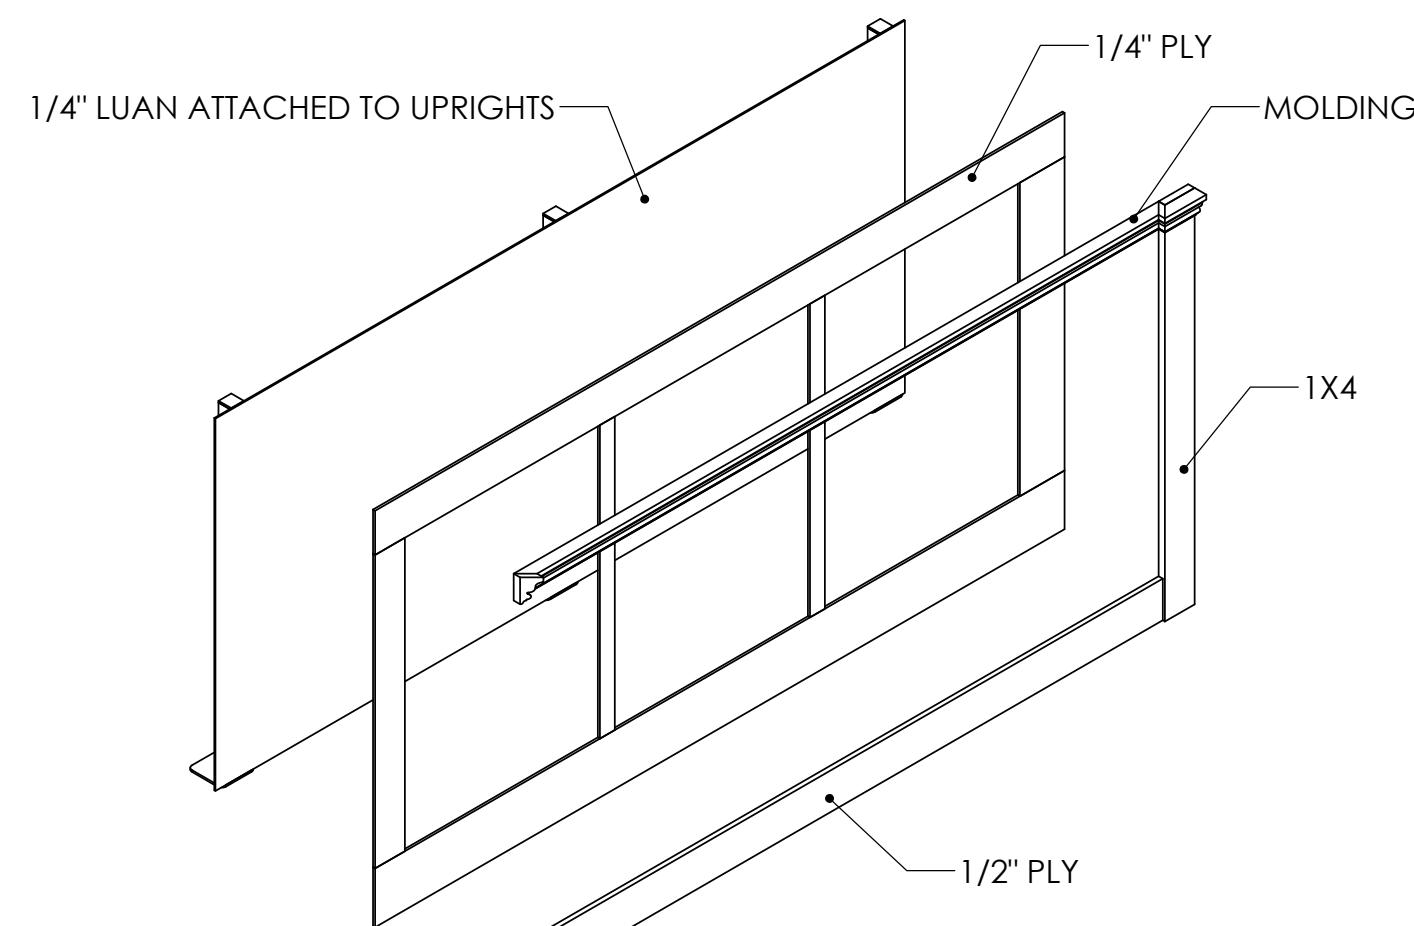
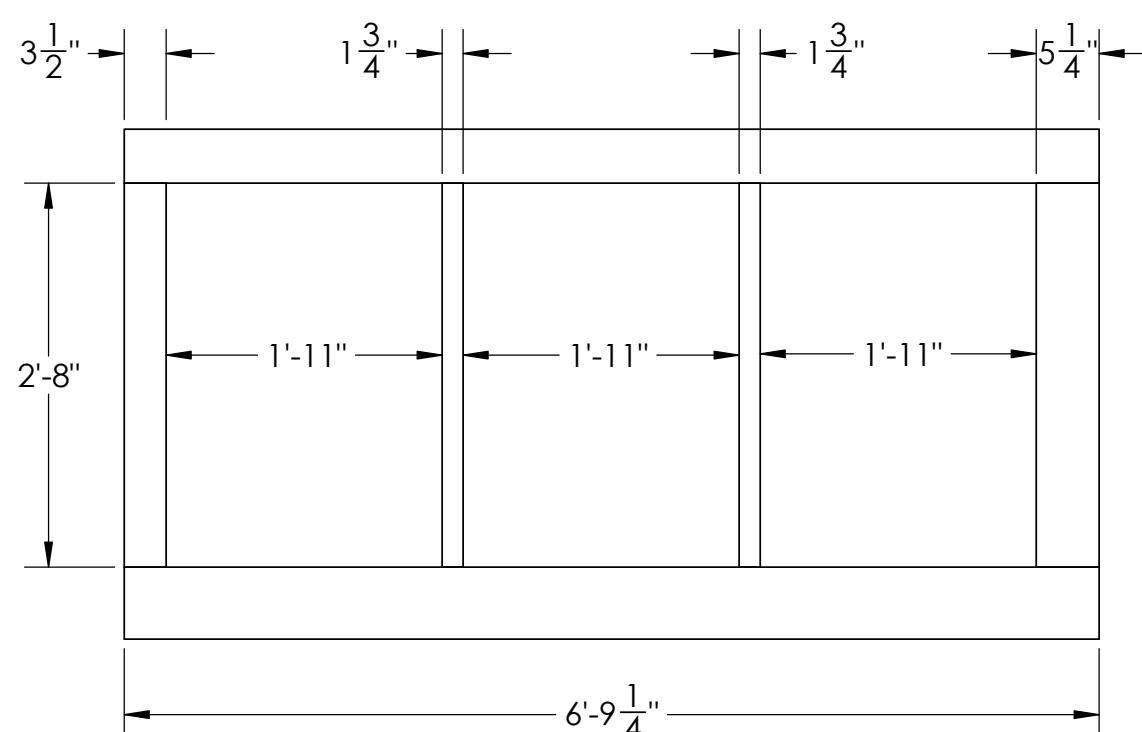
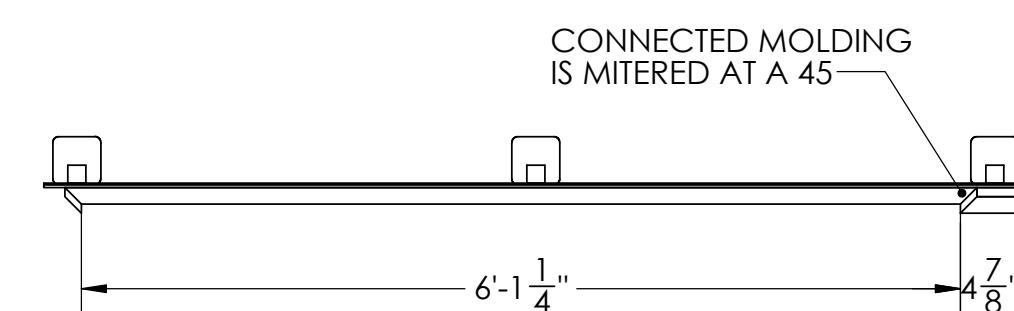
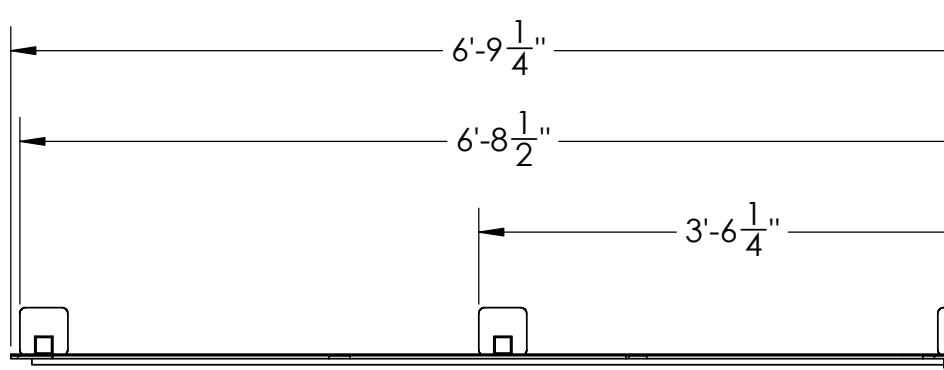
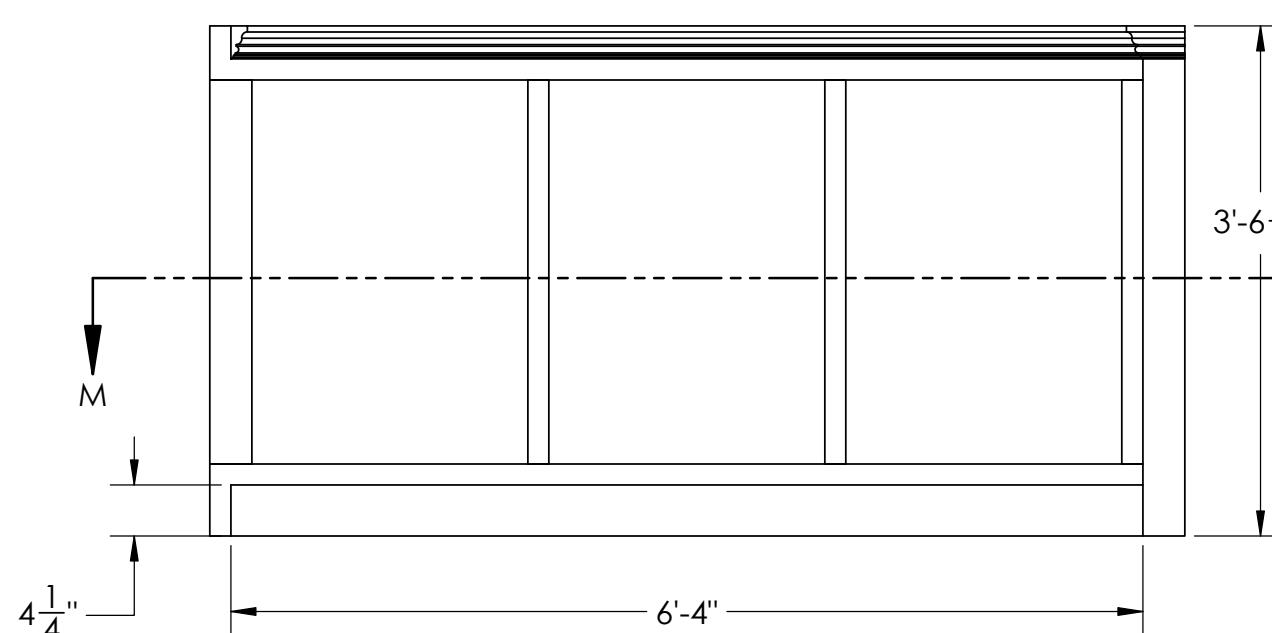
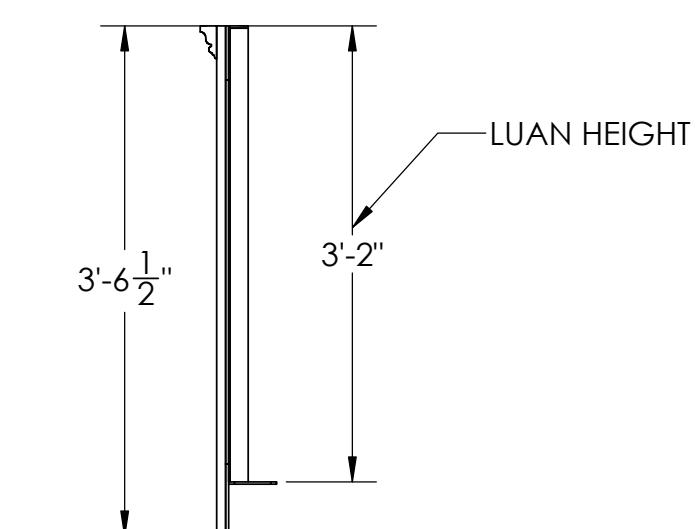
- BUILD 1 AS DRAWN
- 1-1/2" TUBE STEEL UPRIGHTS
- LAYER 1: 1/4" LUAN
- LAYER 2: 1/4" PLY
- LAYER 3: 1/2" PLY AND 1X4
- MOLDING WRAPPED AROUND TOP
- ATTACH TO STEEL UPRIGHTS AND PLATFORMS
- ASSEMBLE WITH NC STAPLES AND GLUE
- ADD SCREWS TO MAJOR JOINTS TO STRENGTHEN

| | | | |
|---|-----------|------|--|
| DRAWN | NAME | DATE | NATASHA PIERRE & THE GREAT COMET OF 1812 |
| O TORTORELLA | 0/27/2025 | | |
| MONTCLAIR STATE UNIVERSITY 1 NORMAL AVE MONTCLAIR, NJ, 07043 | | | TITLE: |
| DEPARTMENT OF THEATRE & DANCE DESIGN, TECHNOLOGY, & MANAGEMENT LIFE HALL WWW.MONTCLAIR.EDU | | | RAILING 2 |
| SIZE | DWG. NO. | REV | C RAILING DRAWINGS |
| SCALE: 1:12 | WEIGHT: | | SHEET 4 OF 6 |

**EXPLODED ISOMETRIC****TOP ELEVATION**SECTION K-K
SCALE 1 : 16**FRONT ELEVATION (1/4" PLY LAYER)****FRONT ELEVATION****SIDE ELEVATION****NOTES**

- BUILD 1 AS DRAWN
- 1-1/2" TUBE STEEL UPRIGHTS
- LAYER 1: 1/4" LUAN
- LAYER 2: 1/4" PLY
- LAYER 3: 1/2" PLY AND 1X4
- MOLDING WRAPPED AROUND TOP
- ATTACH TO STEEL UPRIGHTS AND PLATFORMS
- ASSEMBLE WITH NC STAPLES AND GLUE
- ADD SCREWS TO MAJOR JOINTS TO STRENGTHEN

| | | | |
|---|--------------|-----------|--|
| DRAWN | NAME | DATE | NATASHA PIERRE & THE GREAT COMET OF 1812 |
| | O TORTORELLA | 0/27/2025 | |
| MONTCLAIR STATE UNIVERSITY 1 NORMAL AVE MONTCLAIR, NJ, 07043 | | | TITLE: |
| DEPARTMENT OF THEATRE & DANCE DESIGN, TECHNOLOGY, & MANAGEMENT LIFE HALL WWW.MONTCLAIR.EDU | | | RAILING 3 |
| SIZE | DWG. NO. | REV | C RAILING DRAWINGS |
| SCALE: 1:12 | WEIGHT: | | SHEET 5 OF 6 |

EXPLODED ISOMETRICFRONT ELEVATION (1/4" PLY LAYER)TOP ELEVATIONSECTION M-M
SCALE 1:16FRONT ELEVATIONSIDE ELEVATIONNOTES

- BUILD 1 AS DRAWN
- 1-1/2" TUBE STEEL UPRIGHTS
- LAYER 1: 1/4" LUAN
- LAYER 2: 1/4" PLY
- LAYER 3: 1/2" PLY AND 1X4
- MOLDING WRAPPED AROUND TOP
- ATTACH TO STEEL UPRIGHTS AND PLATFORMS
- ASSEMBLE WITH NC STAPLES AND GLUE
- ADD SCREWS TO MAJOR JOINTS TO STRENGTHEN

| | | | |
|-------------|------------------|-----------|--|
| DRAWN | NAME | DATE | NATASHA PIERRE & THE GREAT COMET OF 1812 |
| | O TORTORELLA | 0/27/2025 | |
| TITLE: | | | RAILING 4 |
| SIZE | DWG. NO. | REV | |
| C | RAILING DRAWINGS | | |
| SCALE: 1:12 | WEIGHT: | | SHEET 6 OF 6 |

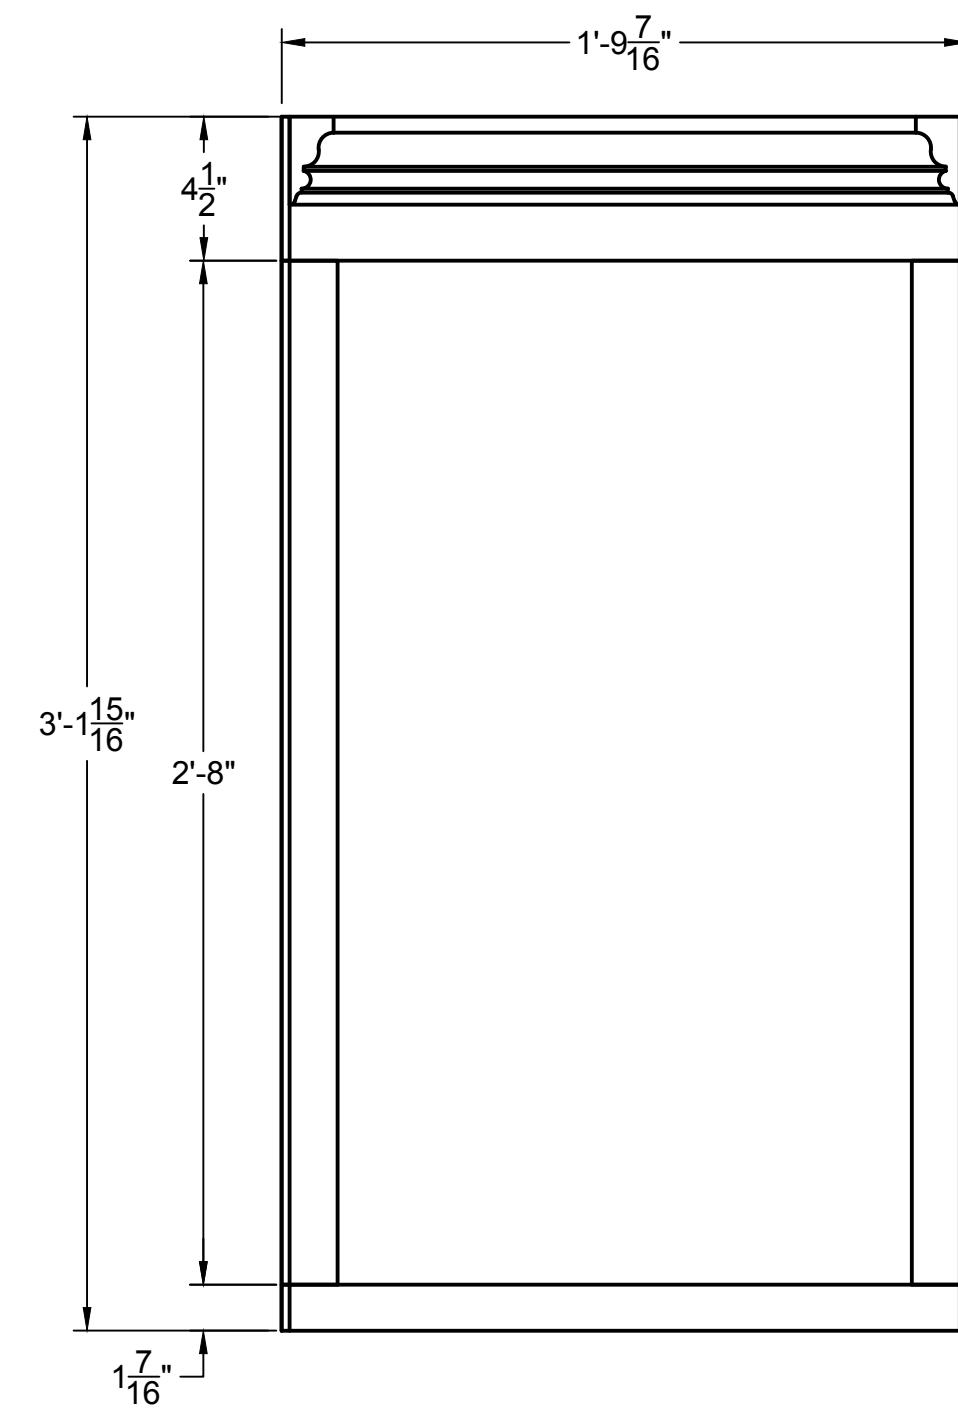
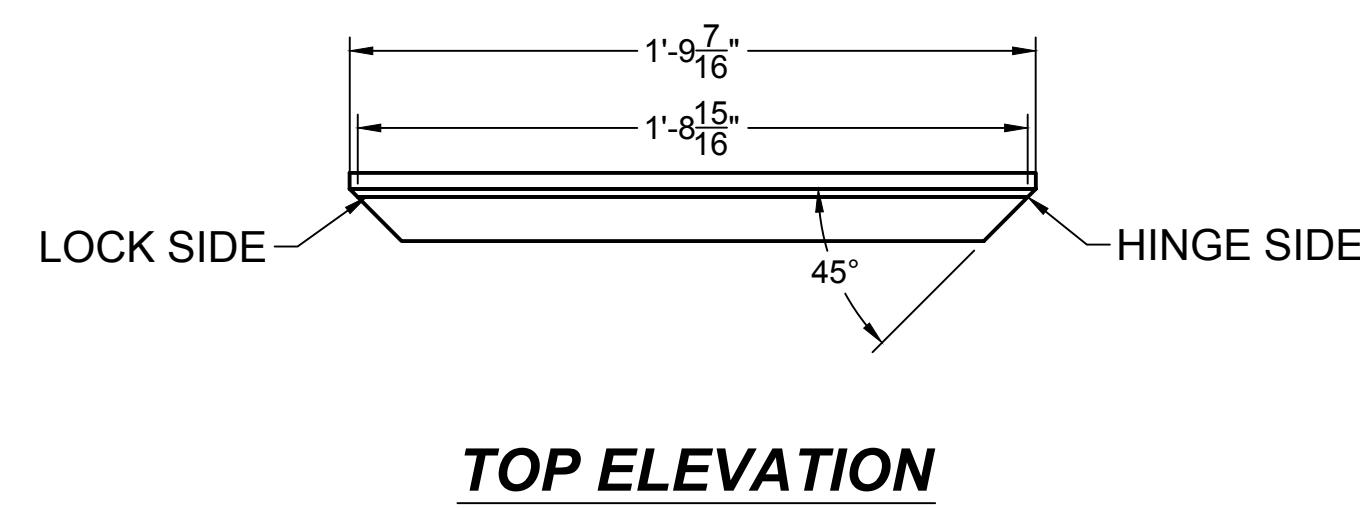
4

3

2

1

D



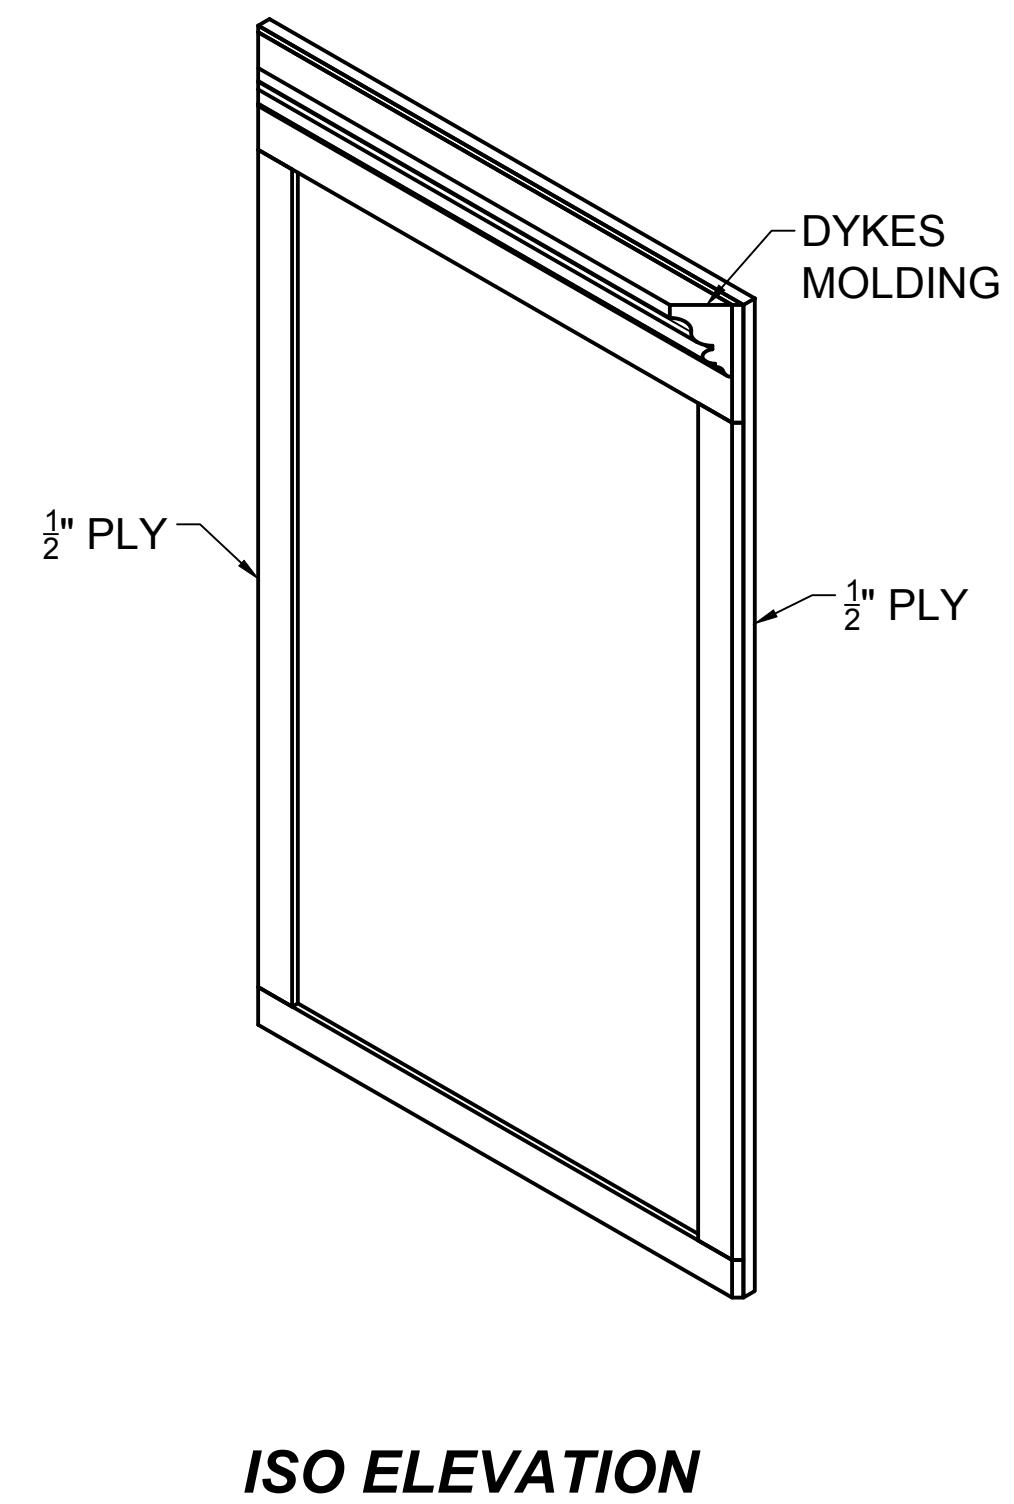
FRONT ELEVATION

NOTES

- $\frac{1}{2}$ " PLY
- MOLDING ON TOP
- ASSEMBLE WITH WOOD GLUE AND NC STAPLES
- HINGES ON UPSTAGE SIDE
- SLIDING BOLT LOCK ON DOWNSTAGE SIDE



SIDE ELEVATION



4

3

2

1

A

PROJECT
GREAT COMET
TITLE
RAILING GATE

| | | | | | |
|--|----------|-------------------|----------|-----------|-----------|
| | APPROVED | SIZE | CODE | DWG NO | REV |
| | CHECKED | | | | |
| | DRAWN | Olivia Tortorella | 11/10/25 | SCALE 1:6 | WEIGHT |
| | | | | | SHEET 1/1 |