


DESIGNED FOR USE IN 50 MPH
WIND MAXIMUM


TOTAL WEIGHT: 6,485 POUNDS

ENGINEERING NOTES


SELF WEIGHT 6,485 lbs IS OK TO SLIDING AND UPLIFT, NO ADDITIONAL BALLAST NEEDED
THIS DESIGN MEETS NYC BC 2022, CHAPTER 10, WHEN ACCOMPANIED WITH A WIND MANAGEMENT PLAN..
IF THE WIND FORECAST CALLS FOR SPEED OF 30 mph, OR MORE, TEAM ON ALERT.
AT 50 mph, THE STRUCTURE SHALL NOT BE INSTALLED, REMOVED, OR THE AREA EVACUATED AND KEPT CLEAR FOR 50' MINIMUM.
DO NOT LEAVE UNBRACED WALLS UNATTENDED DURING CONSTRUCTION.

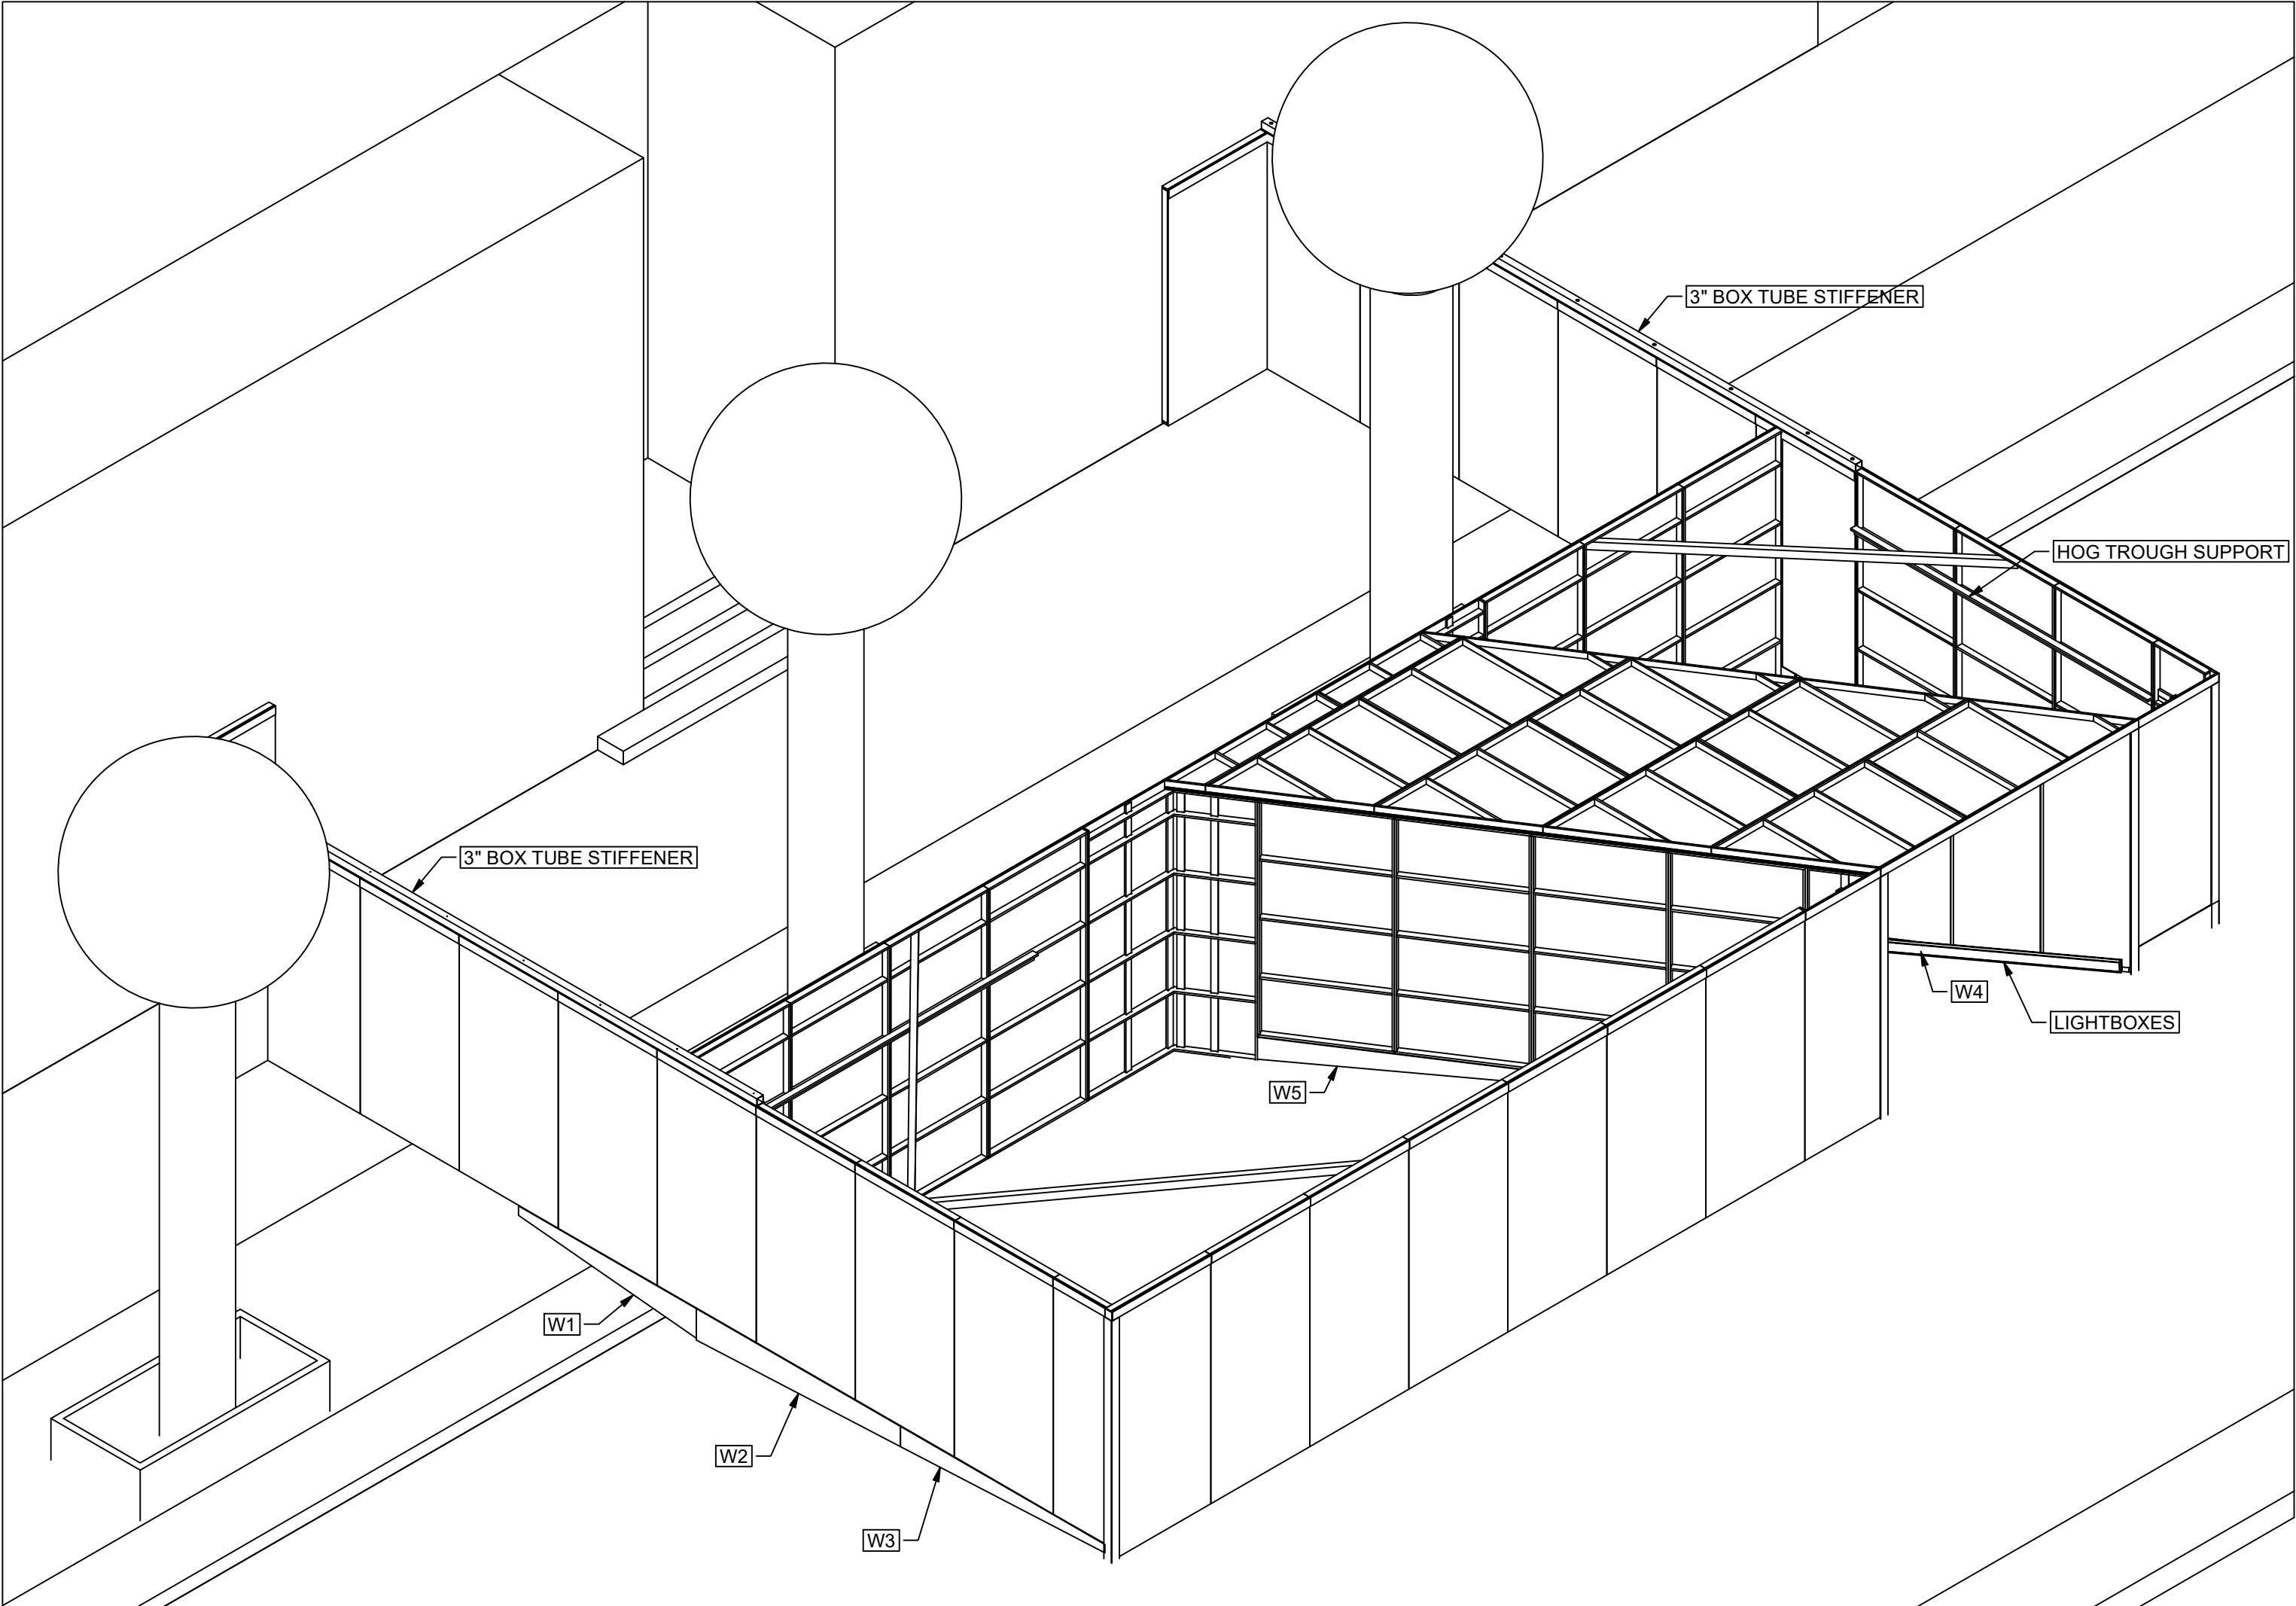


TOP LEFT VIEW
SCALE 1/4" = 1'-0"

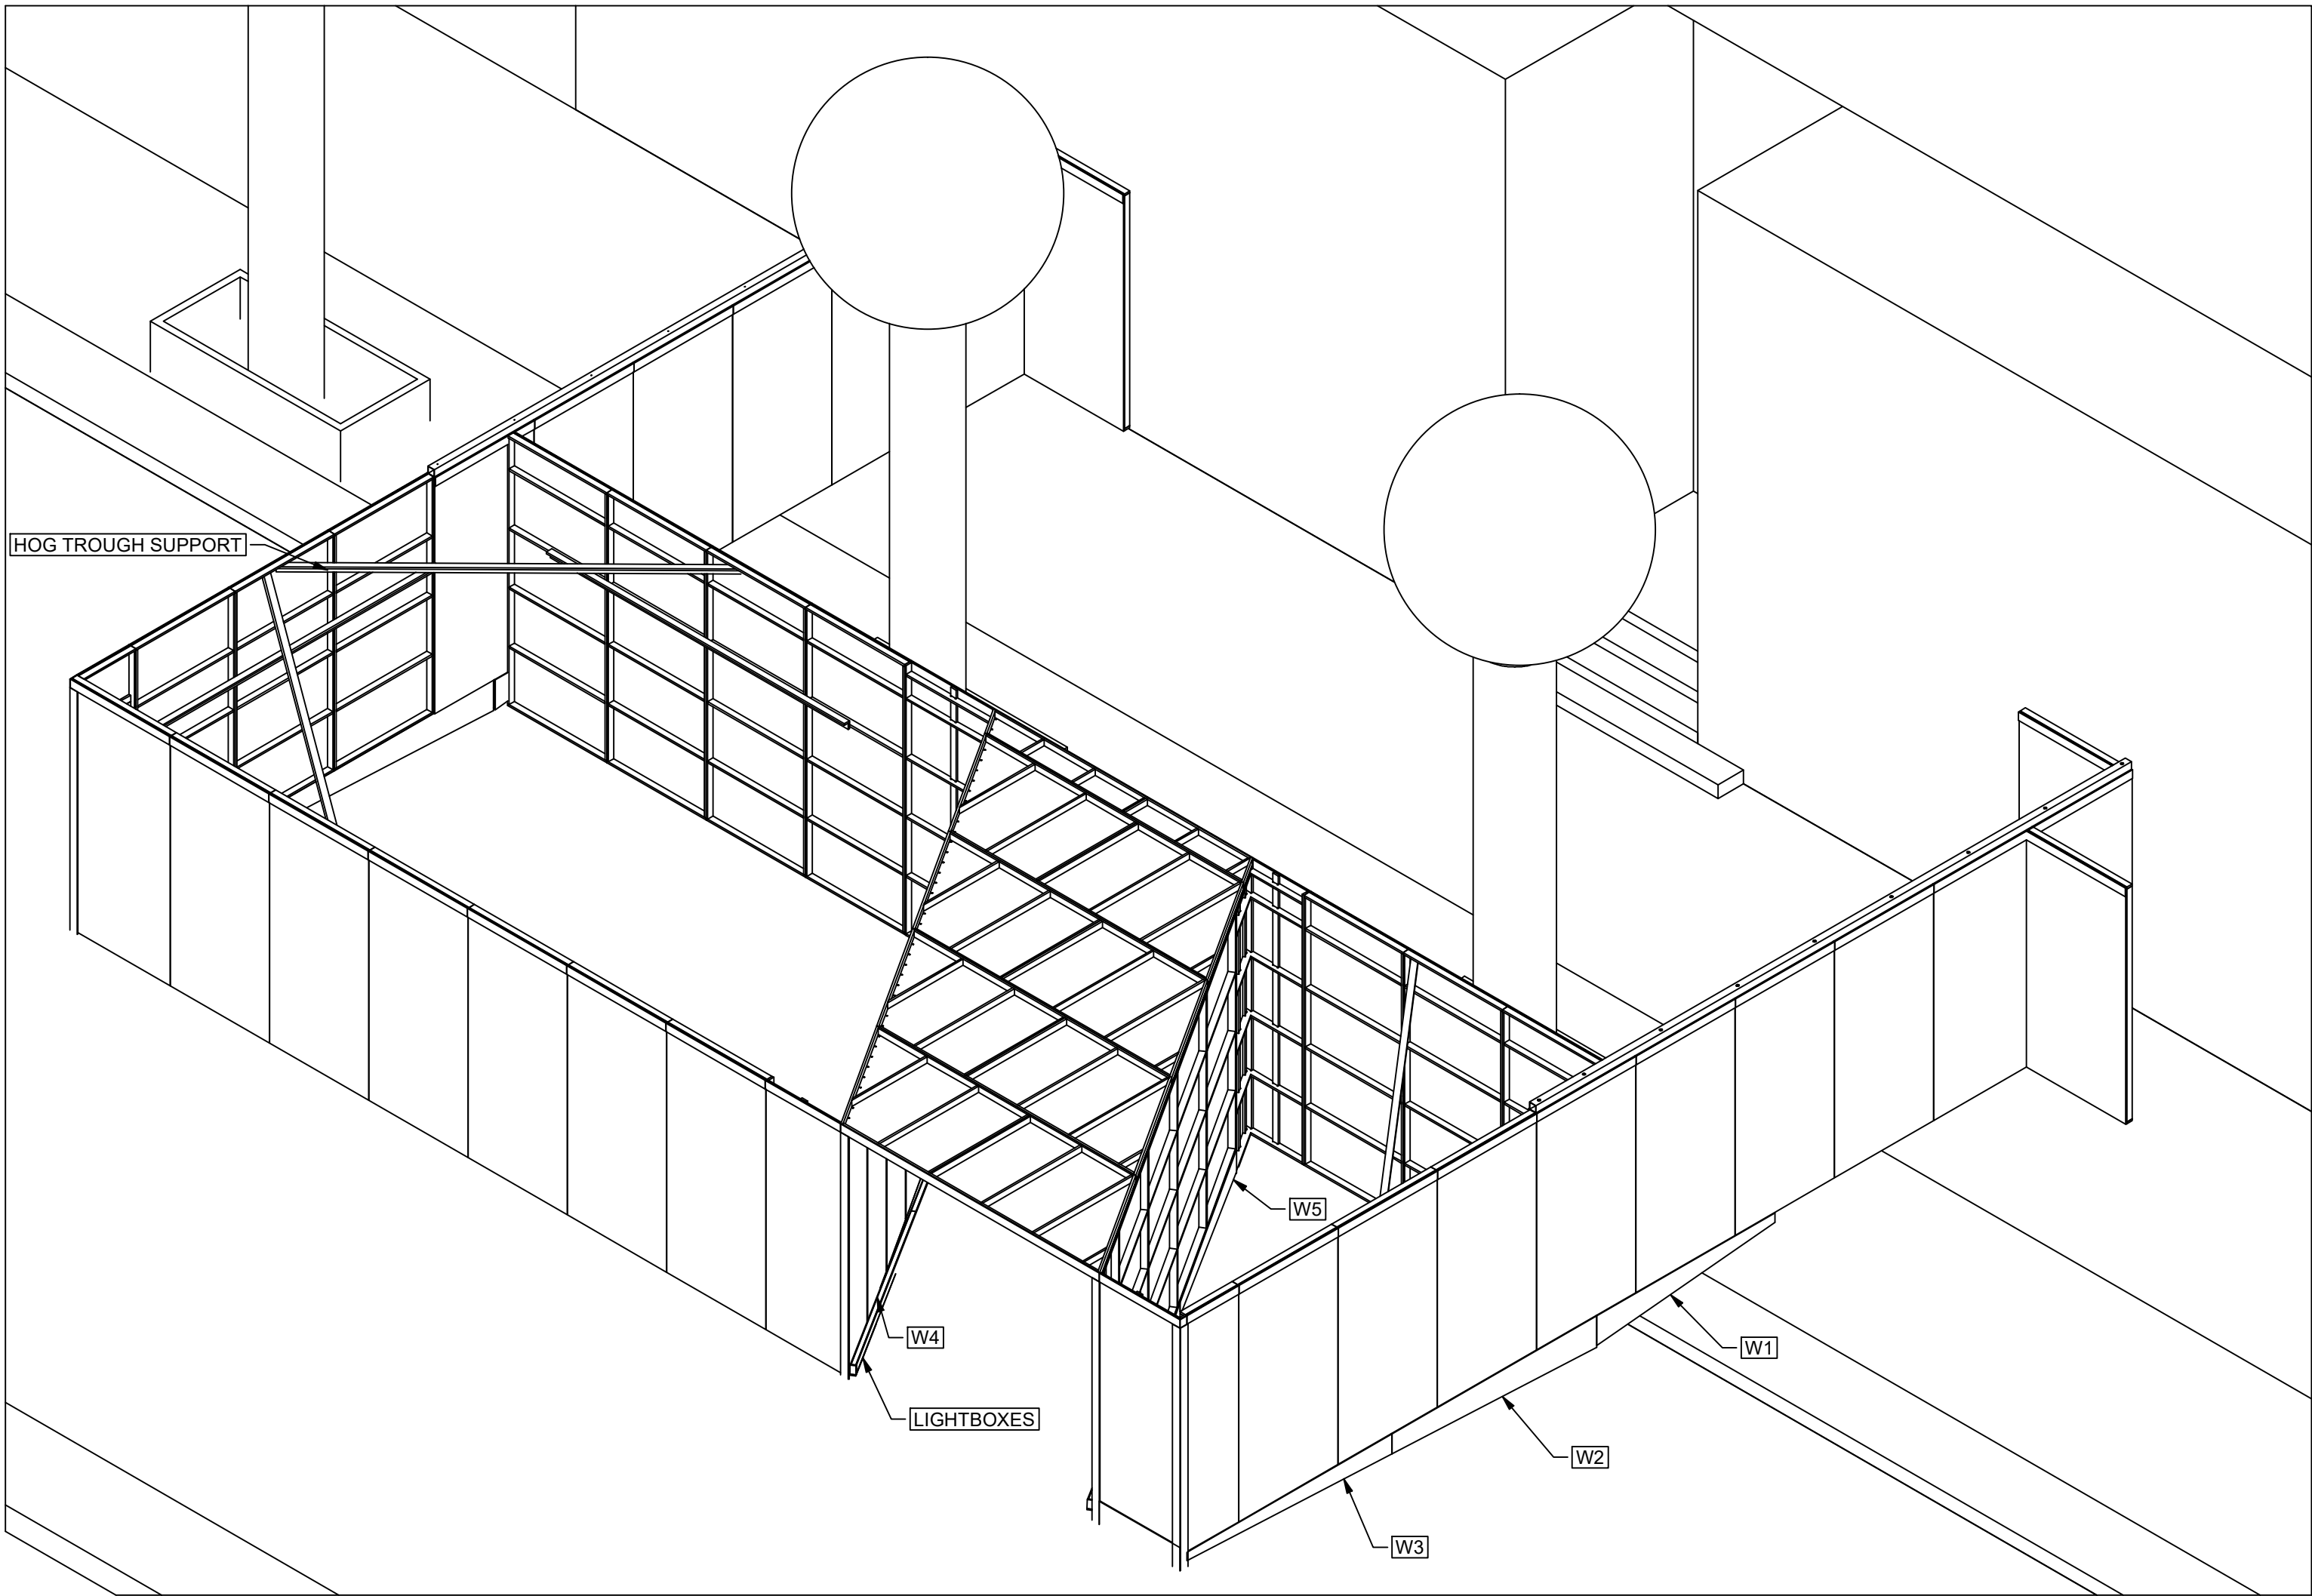

TOP RIGHT VIEW
SCALE 1/4" = 1'-0"

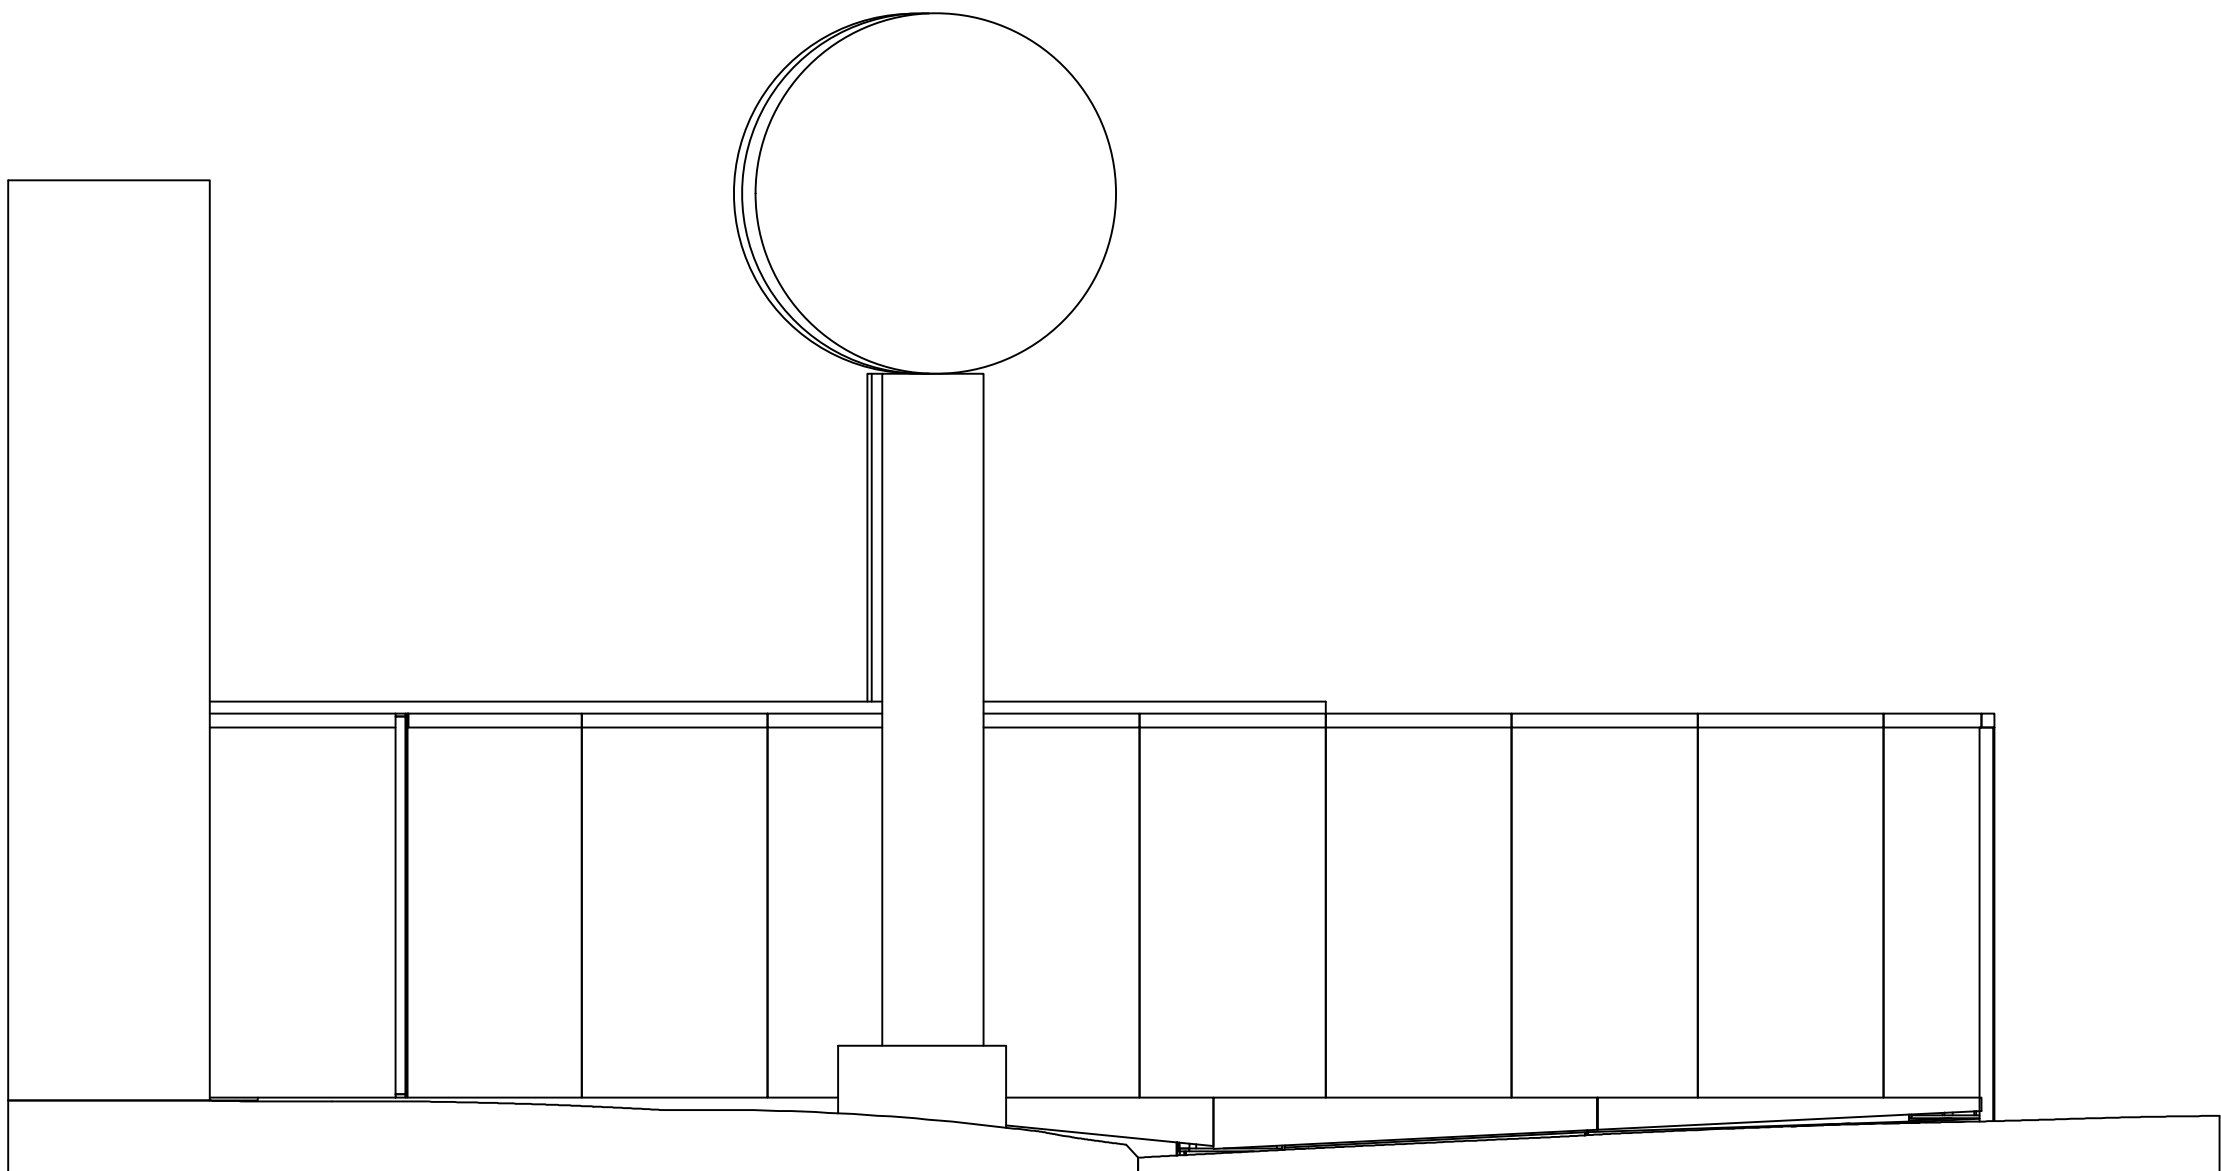


LEFT SIDE VIEW
SCALE 1/4" = 1'-0"

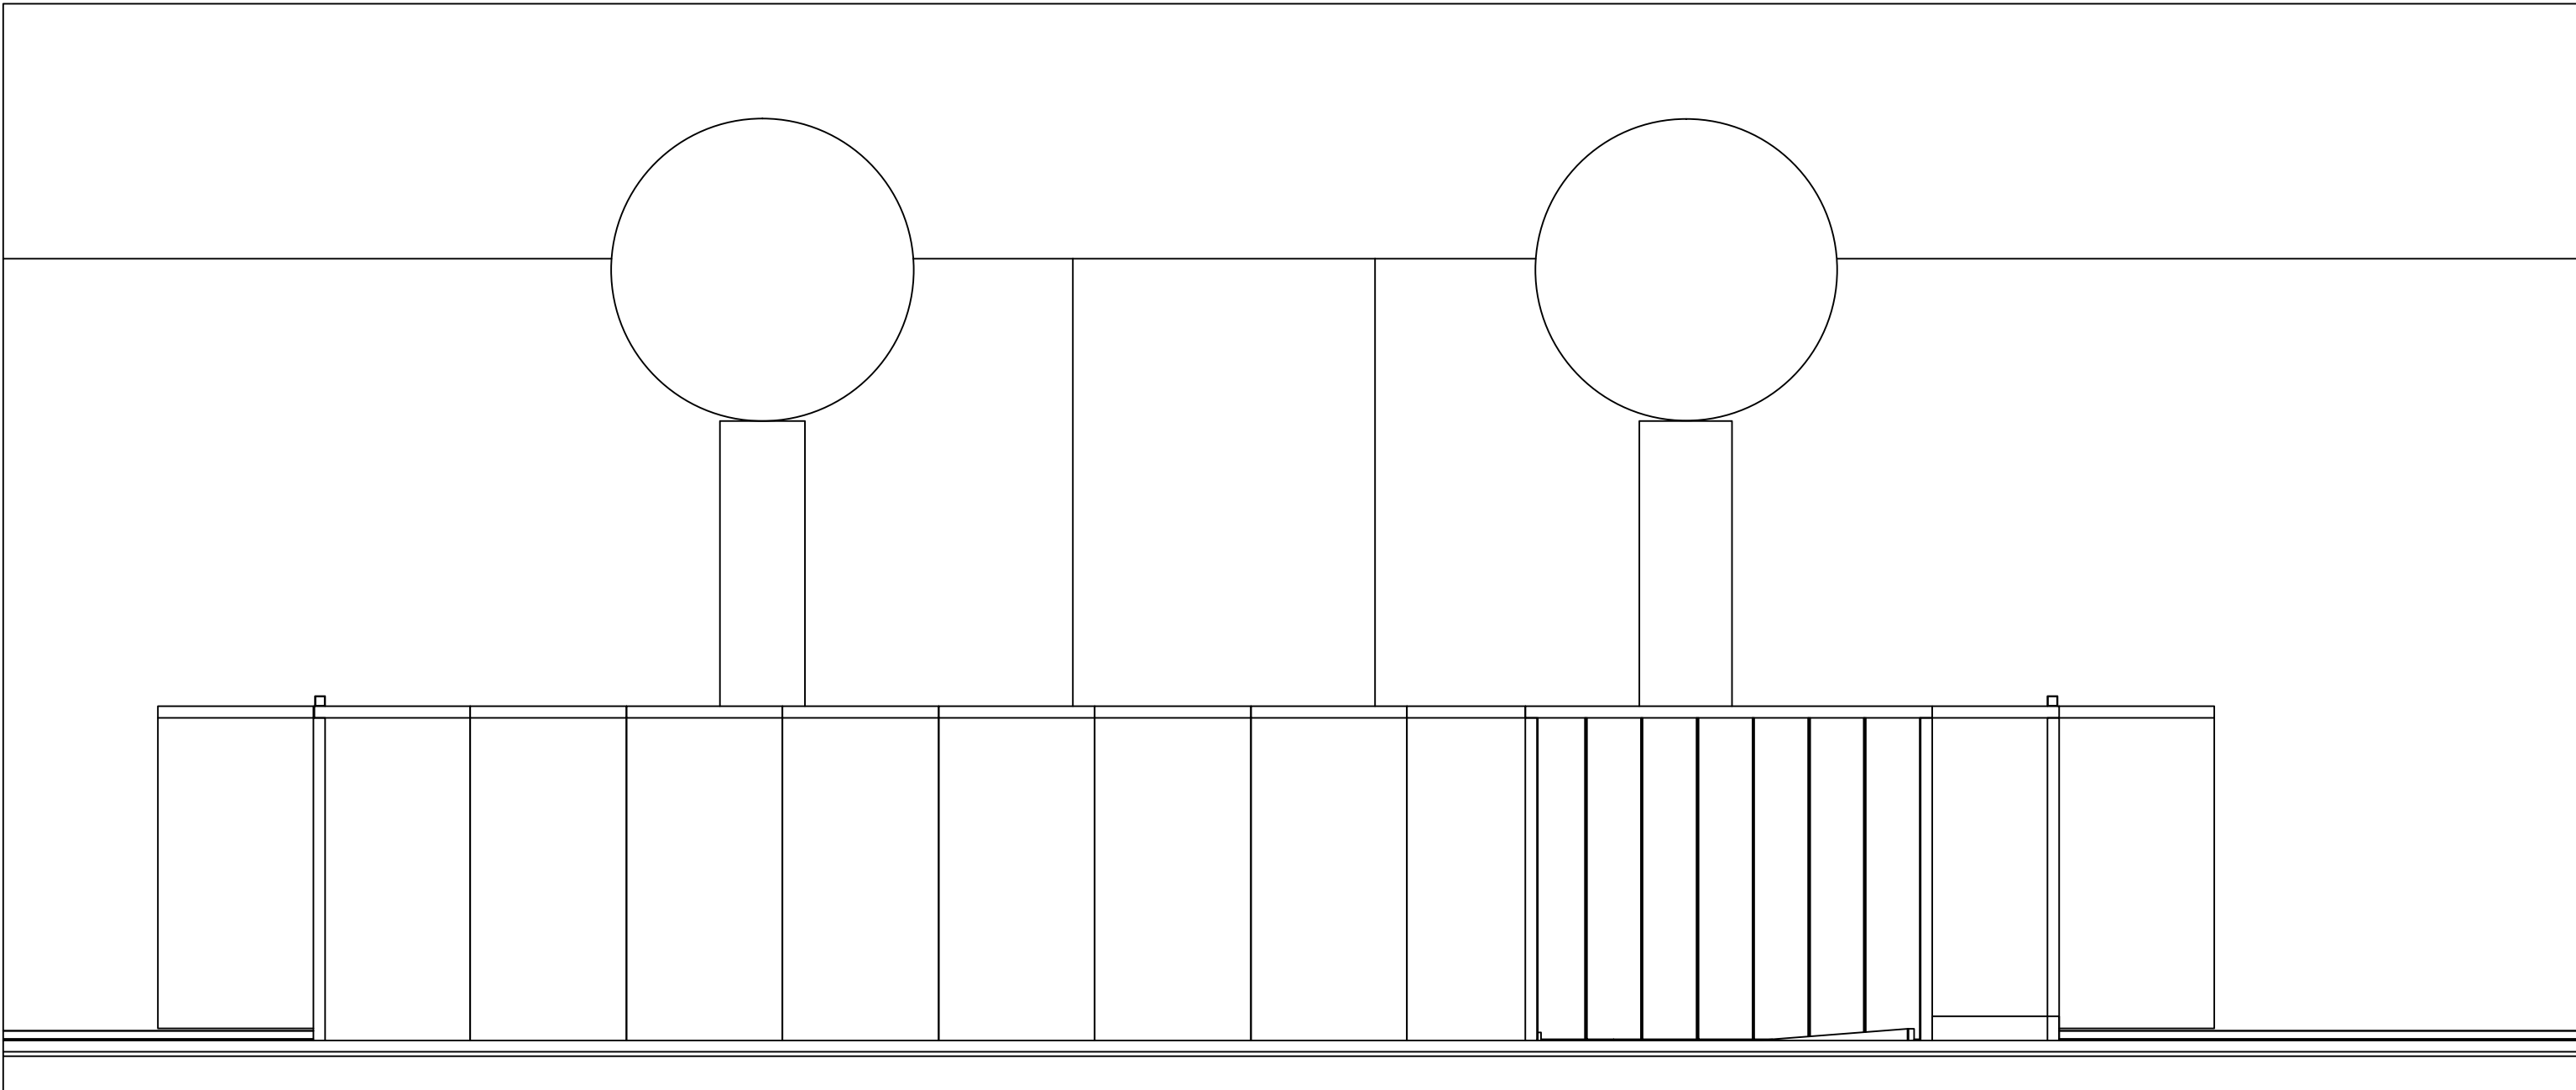

FRONT VIEW
SCALE 1/4" = 1'-0"

15 LAW DRIVE
FAIRFIELD, NJ 07004
[T] 718.935.9899
www.showfab.com

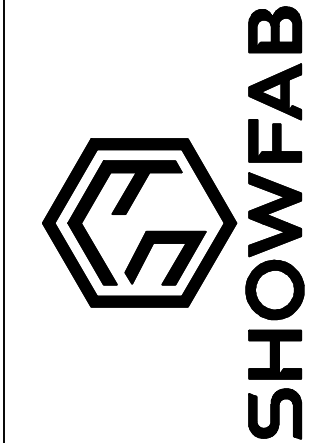

THESE DRAWINGS & THE IDEAS
CONTAINED HEREIN ARE THE
PROPERTY OF SHOWFAB
COPYRIGHT 2025 BY SHOWFAB

CLIENT:	JEN GOULD EVENT DES.
DESIGN:	
PROJECT MANAGER:	B. GILMARTIN
LEAD CARPENTER:	J. ORELLANA

80TH BIRTHDAY - GOTHAM HALL			
MASTER ASSEMBLY			
JOB NO.:	201043	RELEASED ON:	8.8.25
SCALE:	AS NOTED	DRAWN BY:	Oortorella

REVISIONS	8.12.25
	8.14.25
	8.15.25
DESIGNER DRAWING #	
FILE NAME: 201043-GROUNDPLAN 8.8.25.dwg	
DRAWING# 0.2	


BILL OF MATERIALS		
ITEM	PART NUMBER	ITEM QTY
16	201043-A	6
17	201043-B	6
18	201043-D	10
19	201043-E	7
20	201043-H	7
21	201043-F	8
22	201043-CUSTOM G	2
23	201043-CUSTOM L	1
24	201043-CUSTOM K	1
25	201043-CUSTOM M	1
26	201043-CUSTOM J	1
27	201043-W1	2
28	201043-W2	2
29	201043-W3	2
30	201043-CEILING A	4
31	201043-CEILING B	1
32	201043-W4	2
33	201043-W5	2
64	201043-LIGHTBOX	4

DESIGNED FOR USE IN 50 MPH WIND MAXIMUM


TOTAL WEIGHT: 6,485 POUNDS

ENGINEERING NOTES

SELF WEIGHT 6,485 lbs IS OK TO SLIDING AND UPLIFT, NO ADDITIONAL BALLAST NEEDED.
THIS DESIGN MEETS NYC BC 2022, CHAPTER 10, WHEN ACCOMPANIED WITH A WIND MANAGEMENT PLAN.
IF THE WIND FORECAST CALLS FOR SPEED OF 30 mph, OR MORE, TEAM ON ALERT.
AT 50 mph, THE STRUCTURE SHALL NOT BE INSTALLED, REMOVED, OR THE AREA EVACUATED AND KEPT CLEAR FOR 50' MINIMUM.
DO NOT LEAVE UNBRACED WALLS UNATTENDED DURING CONSTRUCTION.

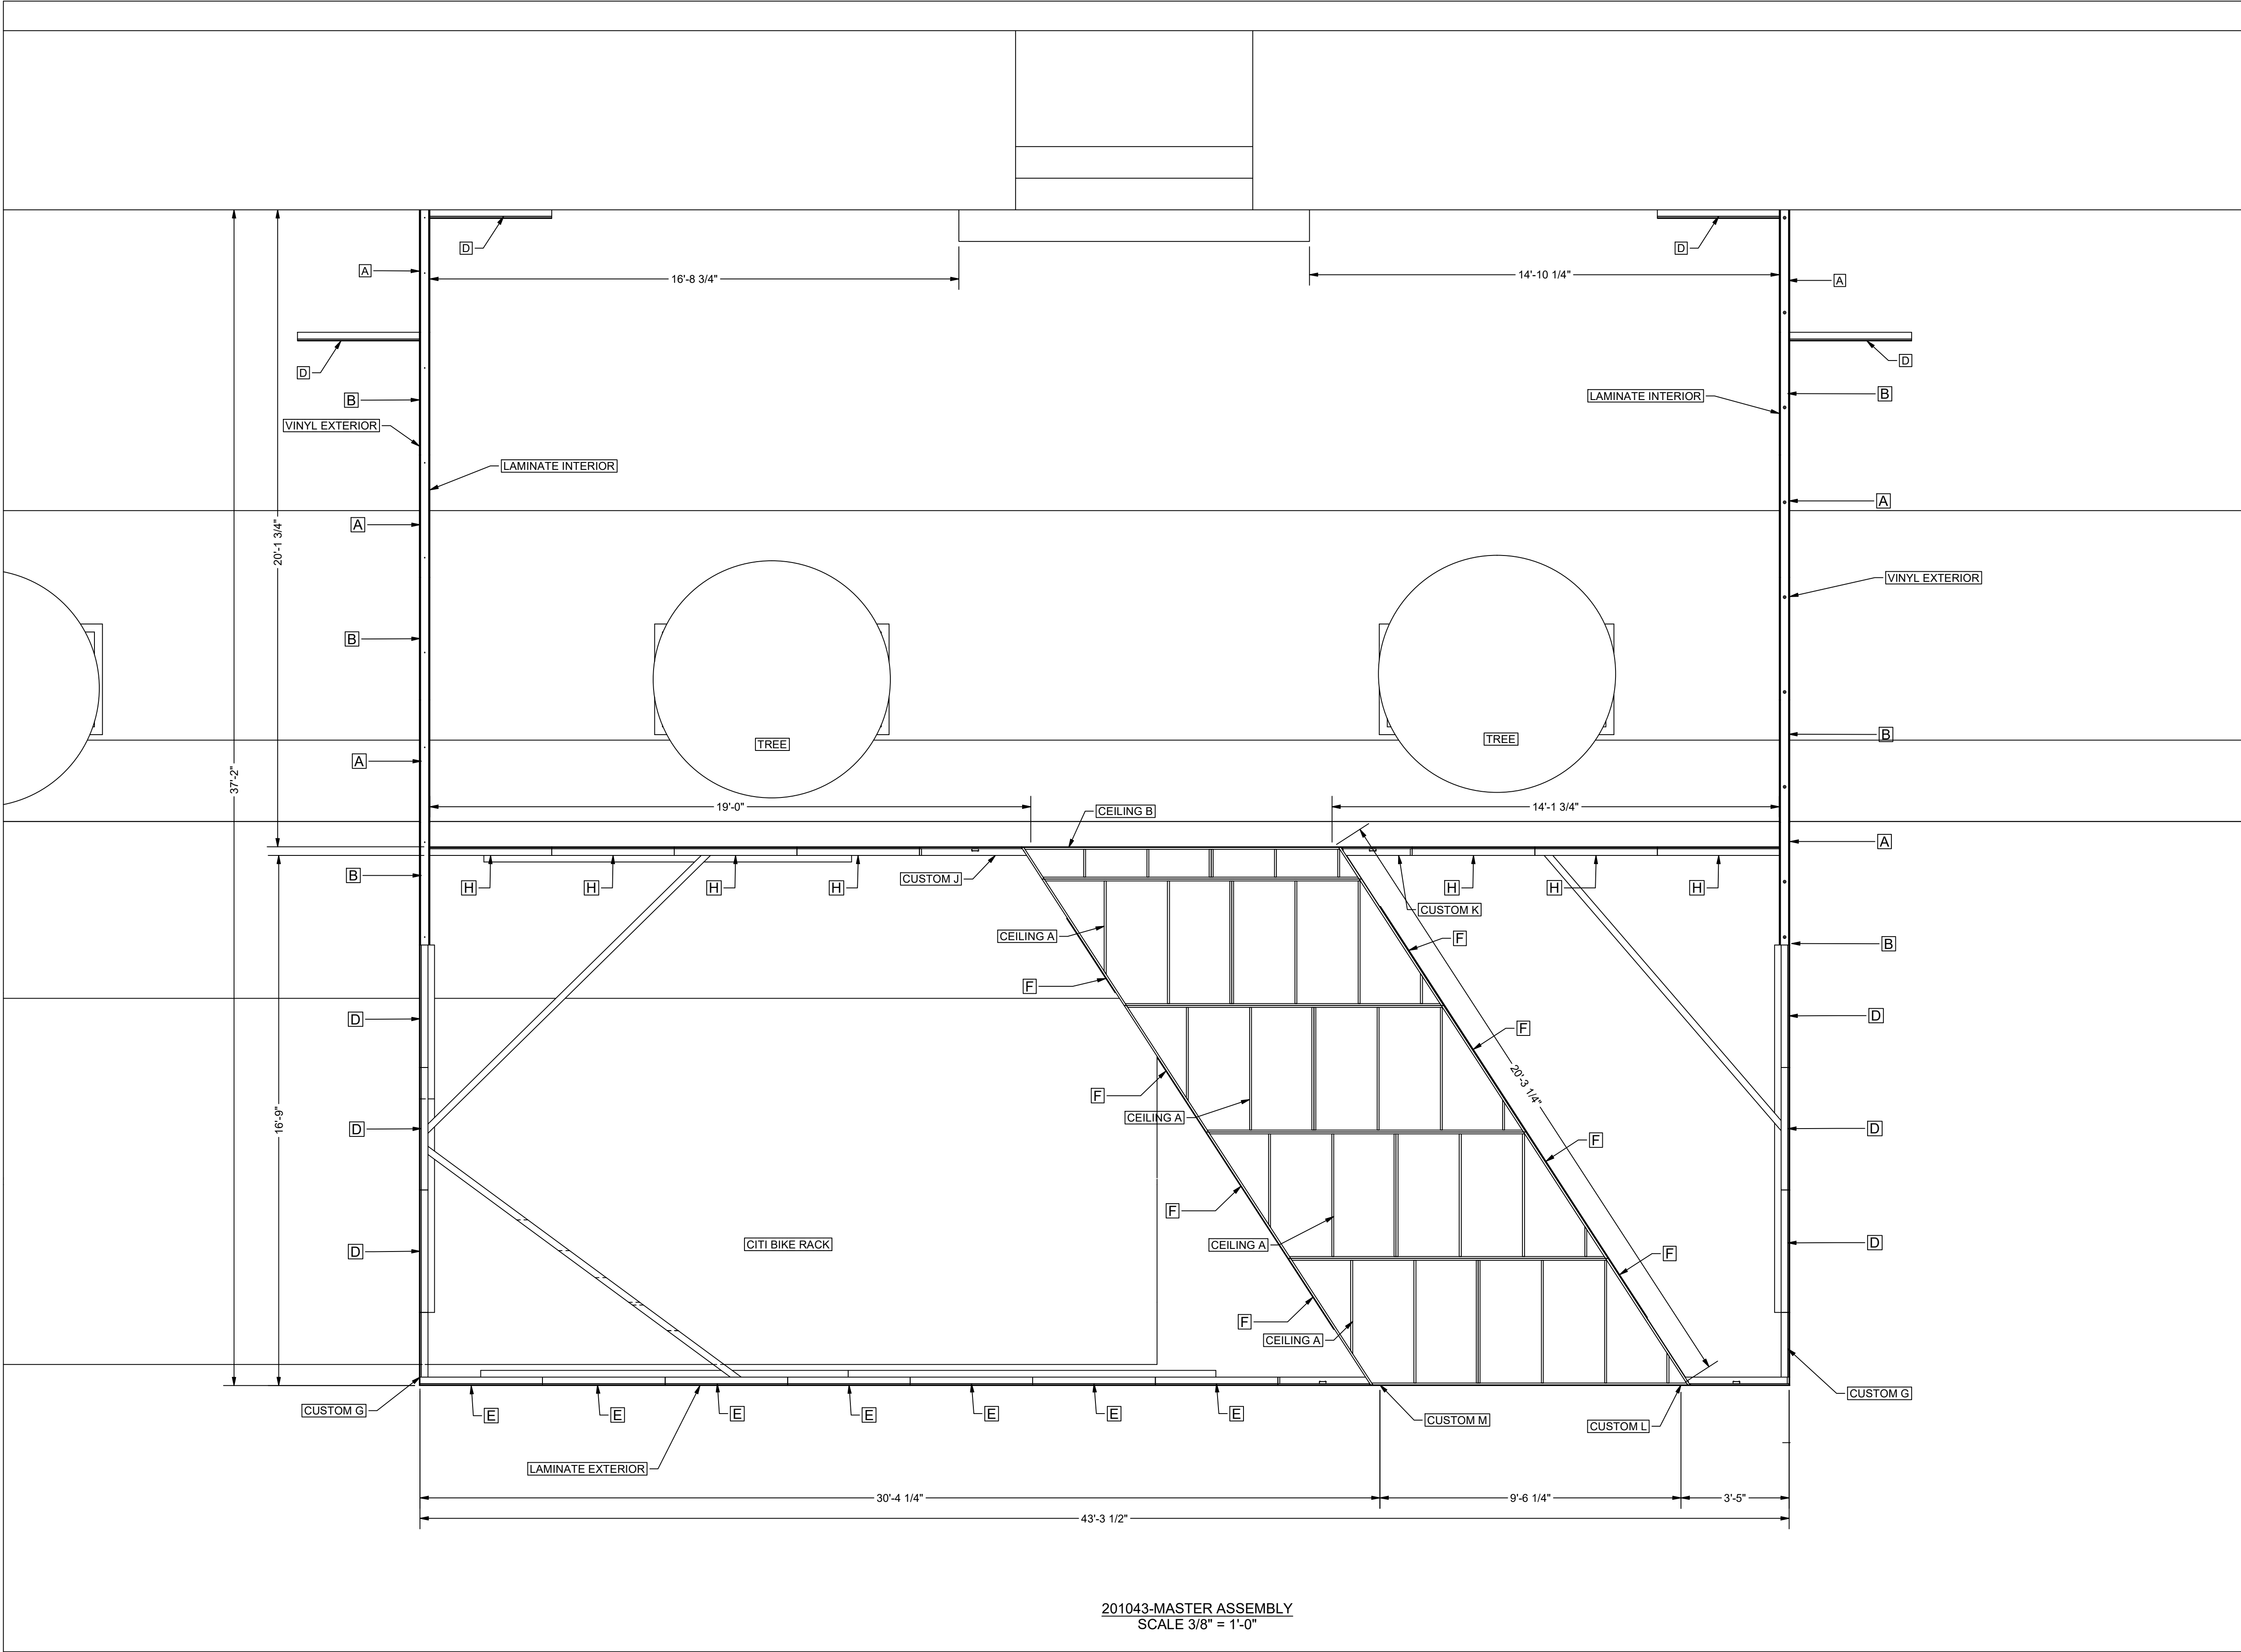

15 LAW DRIVE
FAIRFIELD, NJ 07004
TEL 718.935.9899
WWW.SHOWFAB.COM

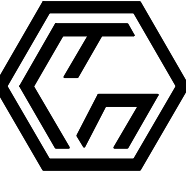**SHOWFAB**

THESE DRAWINGS & THE IDEAS
HEREIN ARE THE EXCLUSIVE
PROPERTY OF SHOWFAB
COPYRIGHT 2025 BY SHOWFAB

CLIENT: JEN GOULD EVENT DES.

DESIGN: B. GIL MARTIN

PROJECT MANAGER: B. GIL MARTIN

LEAD CARPENTER: J. ORELLANA

80TH BIRTHDAY - GOTHAM HALL

GROUNDPLAN LAYOUT

JOB NO.: 201043

DRAWN BY: Oortorella

SCALE: AS NOTED

RELEASED ON: 8.11.25

REVISIONS

8.12.25

8.14.25

8.15.25


DESIGNER DRAWING #

FILE NAME:
201043-GROUNDPLAN
8.5.25.dwg


DRAWING#

0.3


TUNNEL CEILING IS CONNECTED WITH 1.5" DRYWALL SCREWS EVERY 4"-6"
WALLS ARE CONNECTED WITH 1.25" DRYWALL SCREWS EVERY 4"-6"

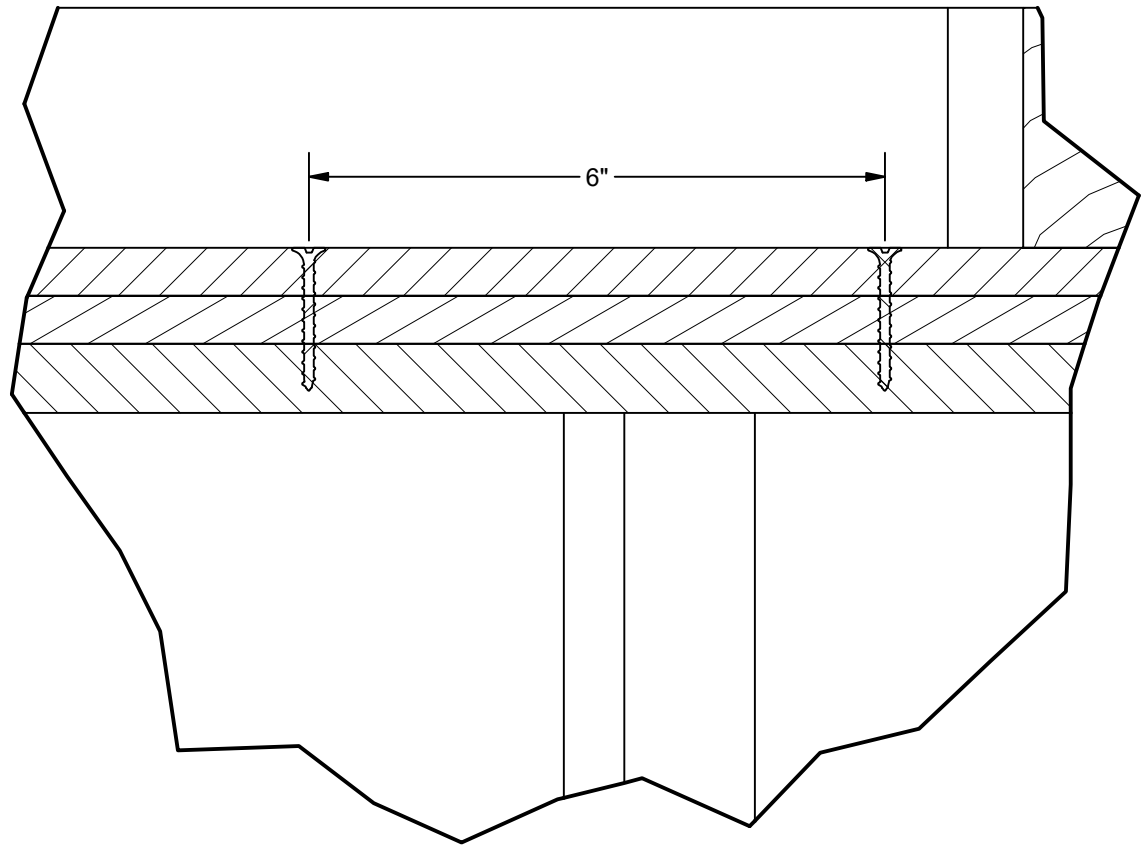


DETAIL B
SCALE 6" = 1'-0"

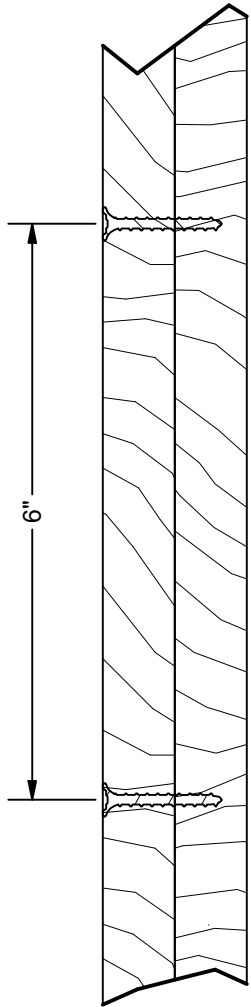

DETAIL C
SCALE 6" = 1'-0"

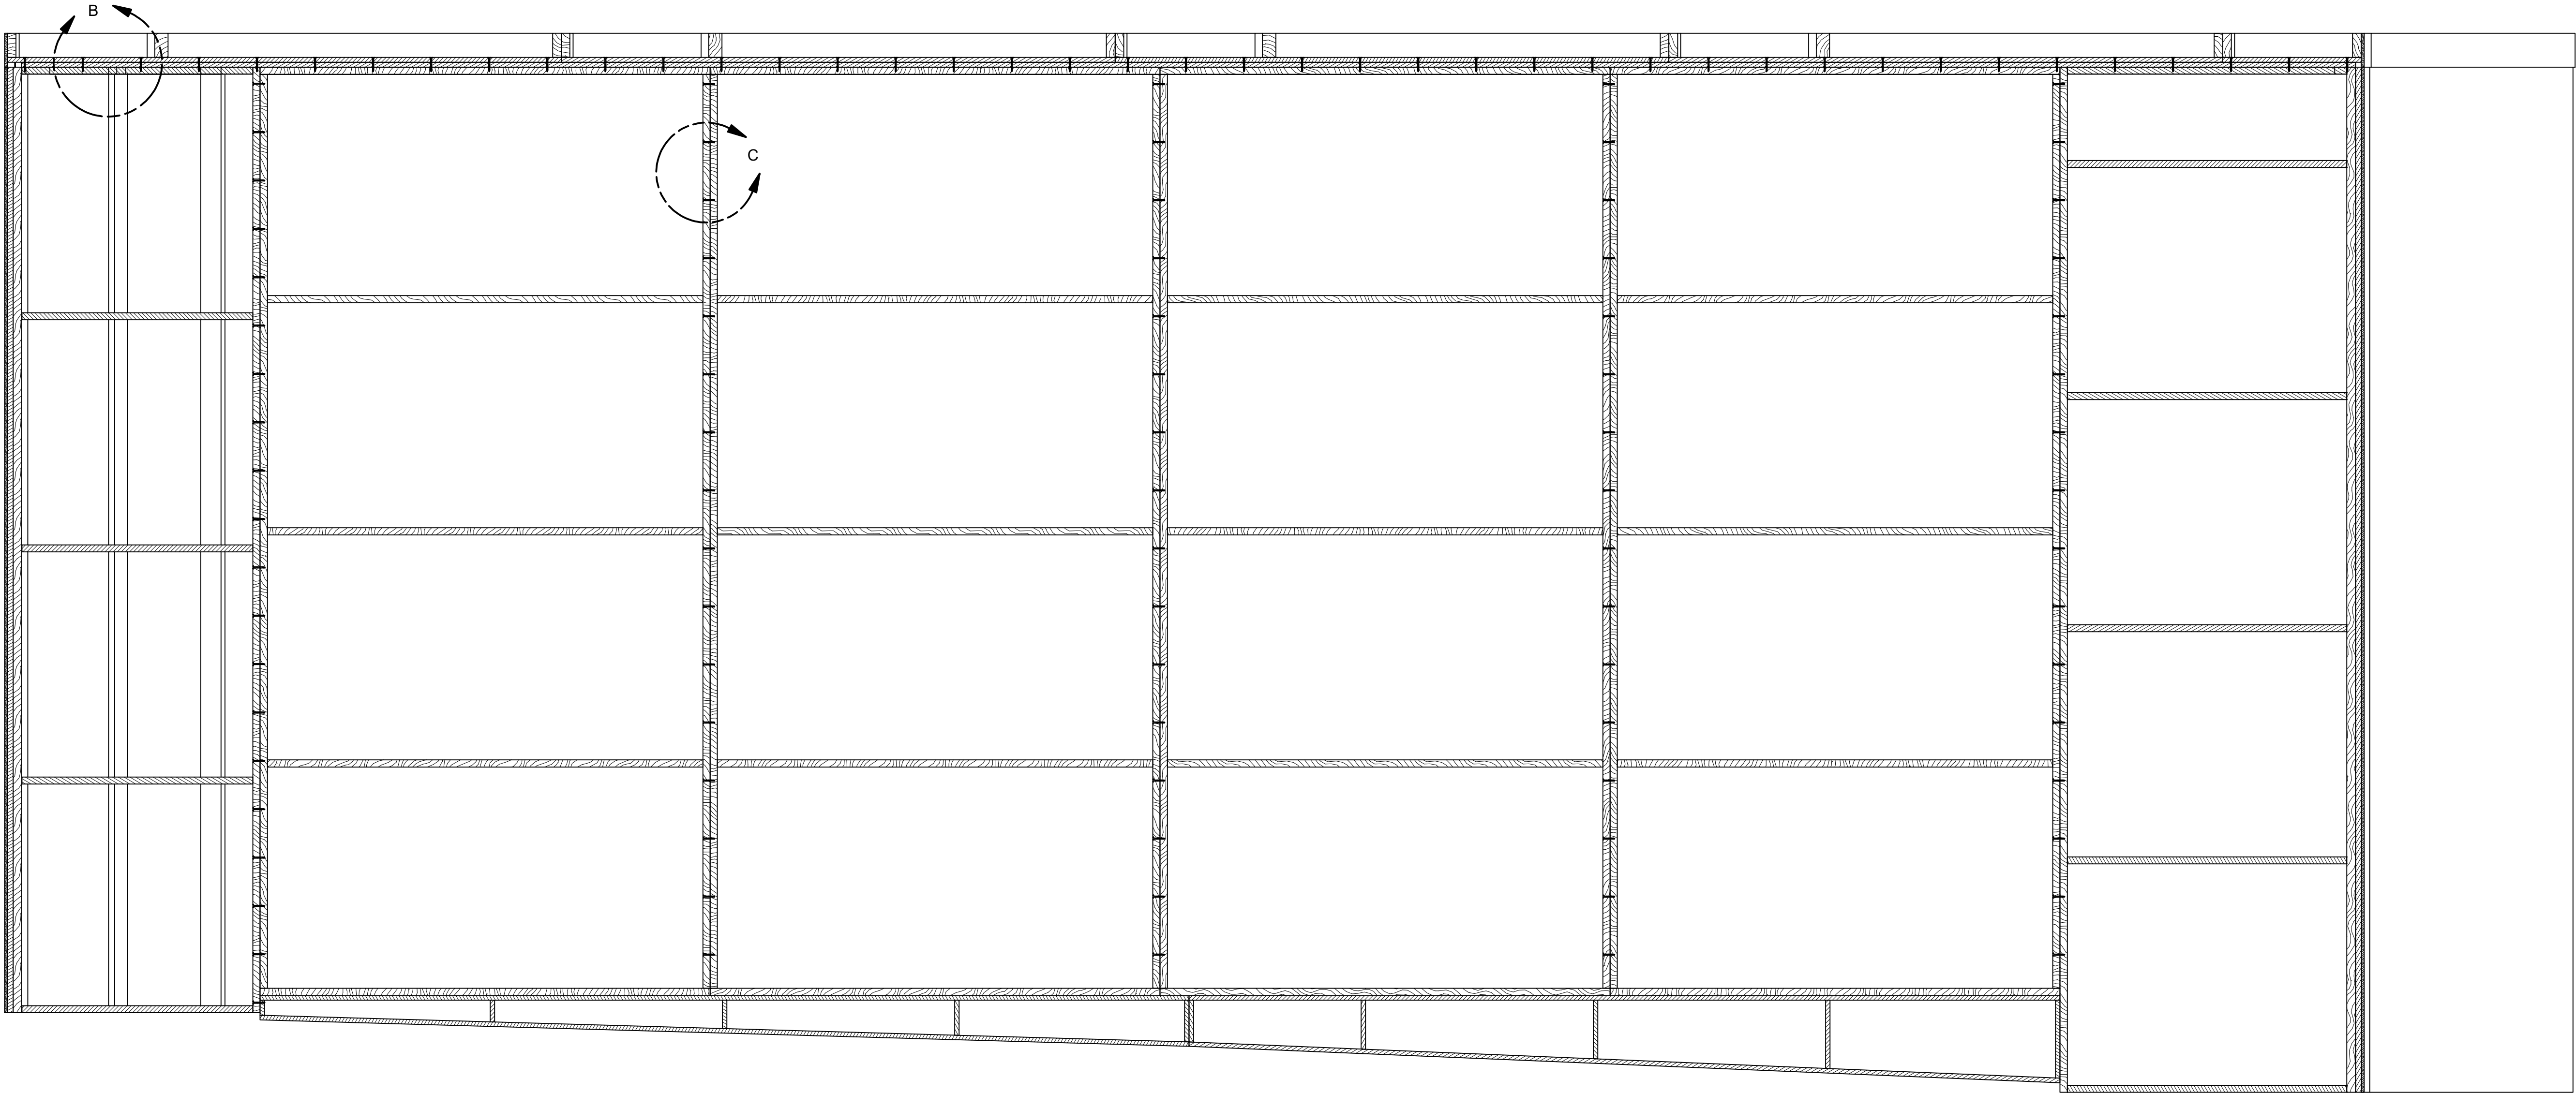

TUNNEL CONNECTION SECTION A-A
SCALE 1 1/4" = 1'-0"

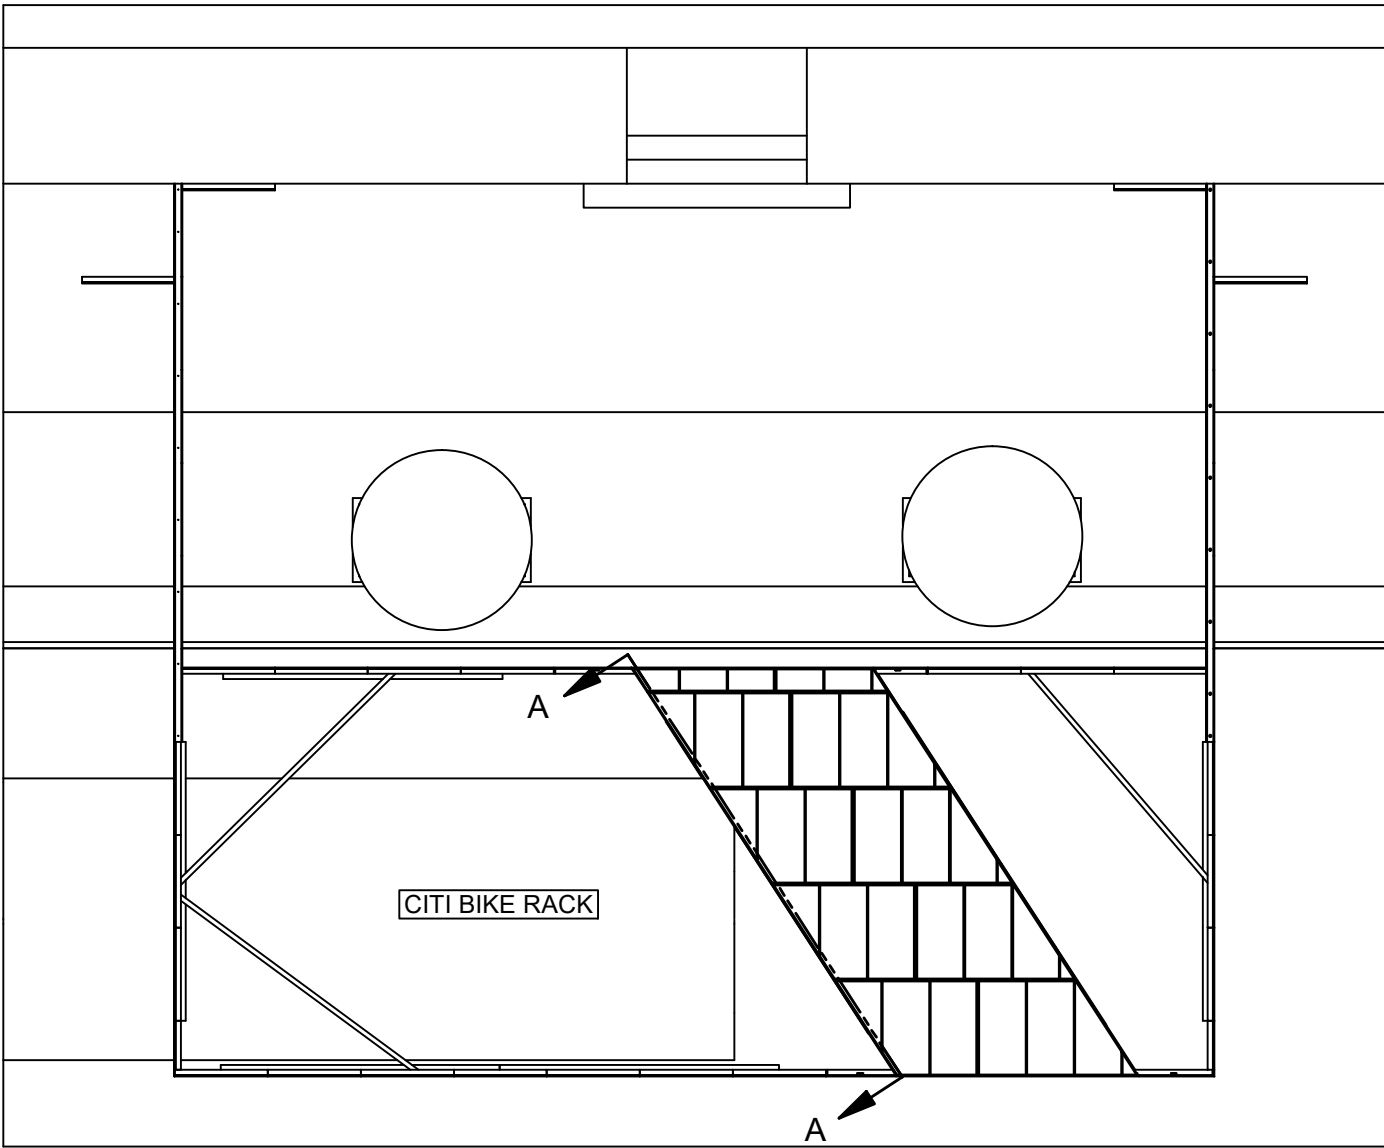


SECTION KEY
SCALE 1/8" = 1'-0"


REVISIONS	DESIGNER DRAWING #	FILE NAME: 201043-GROUNDPLAN 8.5.25.dwg	DRAWING# 0.4	80TH BIRTHDAY - GOTHAM HALL				CLIENT: JEN GOULD EVENT DES.
				GOTHAM HALL				DESIGN: B. GIL MARTIN
				TUNNEL SECTION				PROJECT MANAGER: B. GIL MARTIN
				JOB NO.: 201043				RELEASED ON: 8.15.25
				SCALE: AS NOTED	DRAWN BY: Oortorella	LEAD CARPENTER: J. ORELLANA	THESE DRAWINGS & THE IDEAS HEREIN ARE THE PROPERTY OF SHOWFAB COPYRIGHT 2025 BY SHOWFAB	
				SHOWFAB				15 LAW DRIVE FAIRFIELD, NJ 07004 [T] 718.935.9899 www.showfab.com

BILL OF MATERIALS			
ITEM	PART NUMBER	ITEM QTY	DESCRIPTION
1	201043-A-001	1	1/2" MDO VINYL "ORACAL 651"
2	201043-A-002	2	1"x3" PINE
3	201043-A-003	2	1"x3" PINE
4	201043-A-004	3	1"x3" PINE
5	201043-A-005	2	1"x3" PINE CLEAT
6	201043-A-006	2	1"x3" PINE CLEAT
7	201043-A-007	1	1/2" MDO LAMINATE "ABET LUCIDA 431"
8	201043-A-008	2	1/4" MDF LAMINATED "ABET LUCIDA 421"


BUILD 4 AS DRAWN

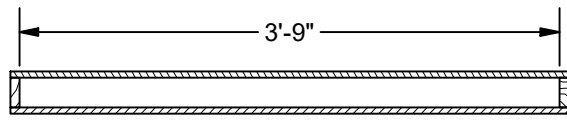


SECTION B-B
SCALE 3/4" = 1'-0"

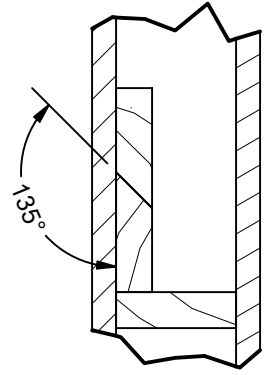


DETAIL A-CLEATS
SCALE 3" = 1'-0"

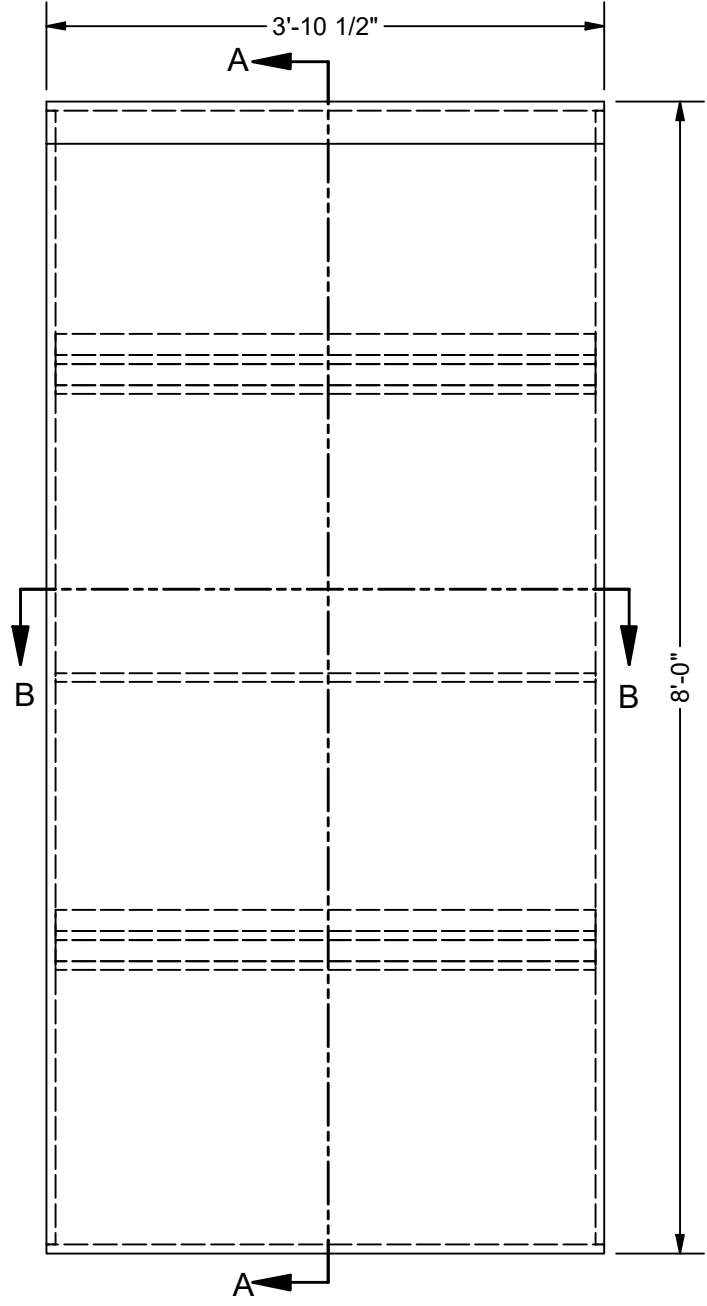

201043-A FRONT
SCALE 3/4" = 1'-0"

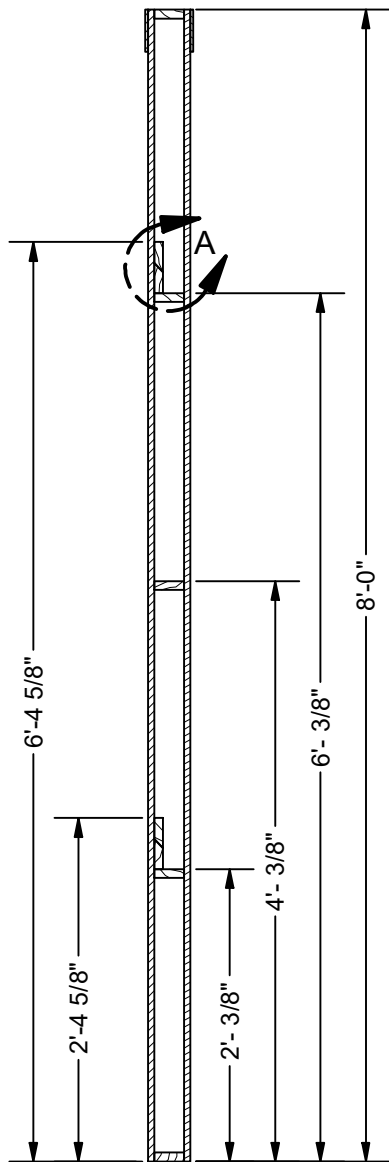


SECTION A-A
SCALE 3/4" = 1'-0"

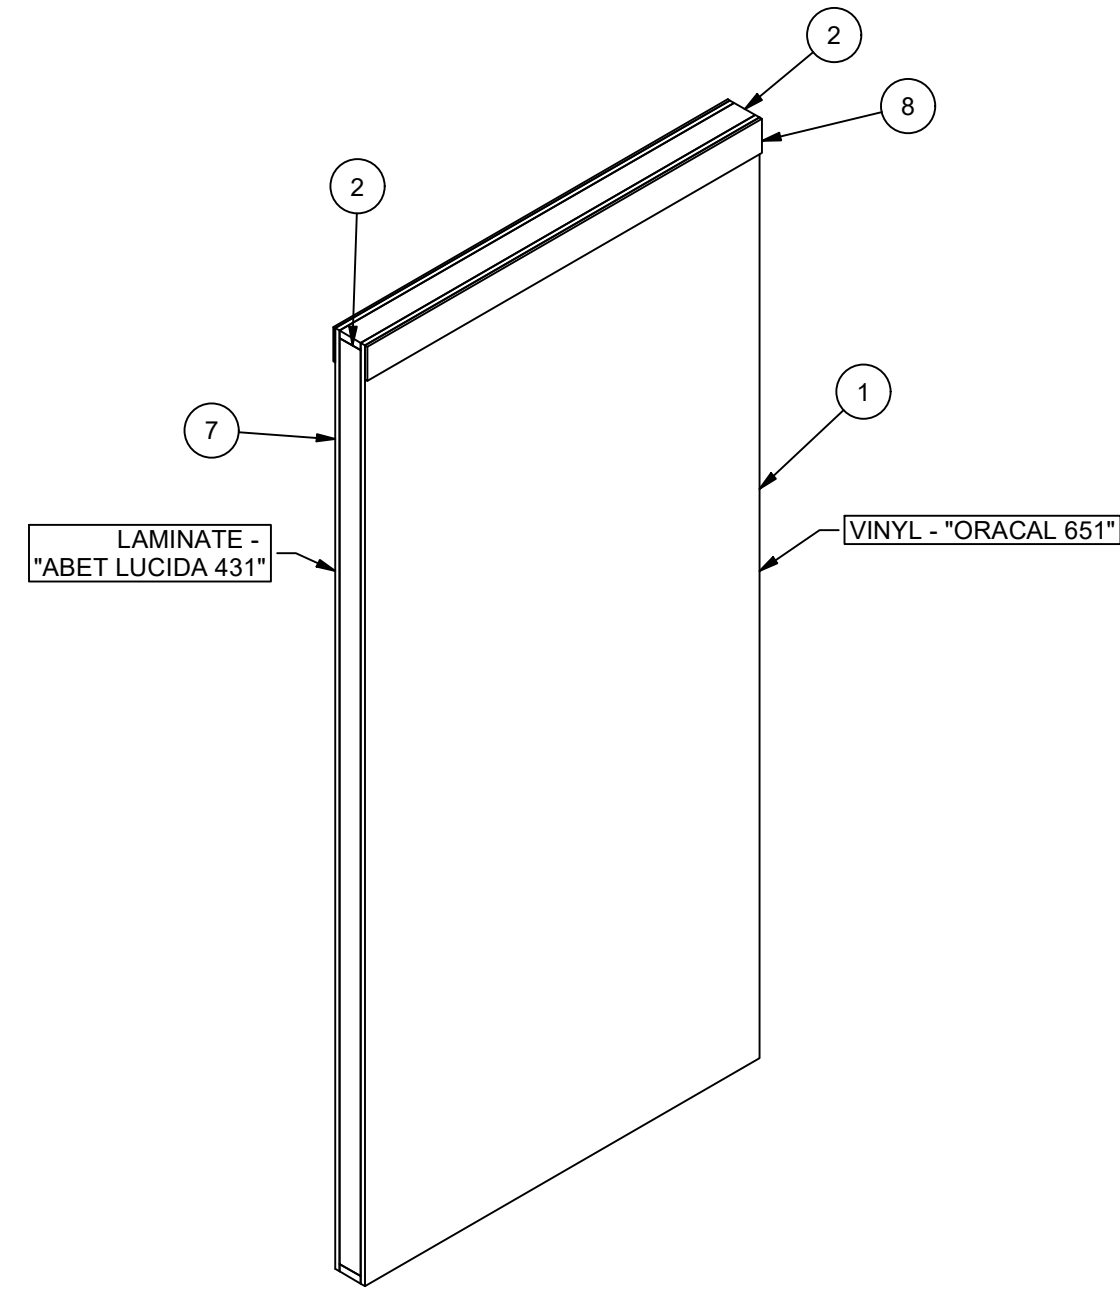


FRONT ISO
SCALE 3/4" = 1'-0"

BILL OF MATERIALS			
ITEM	PART NUMBER	ITEM QTY	DESCRIPTION
1	201043-A-002	2	1"x3" PINE
2	201043-A-003	2	1"x3" PINE
3	201043-A-007	1	1/2" MDO LAMINATE "ABET LUCIDA 431"
4	201043-A-004	3	1"x3" PINE


BUILD 8 AS DRAWN

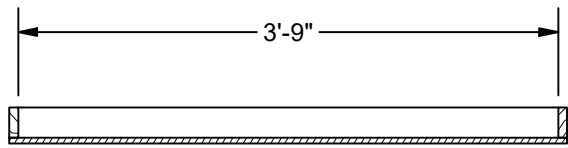


SECTION F-F
SCALE 3/4" = 1'-0"

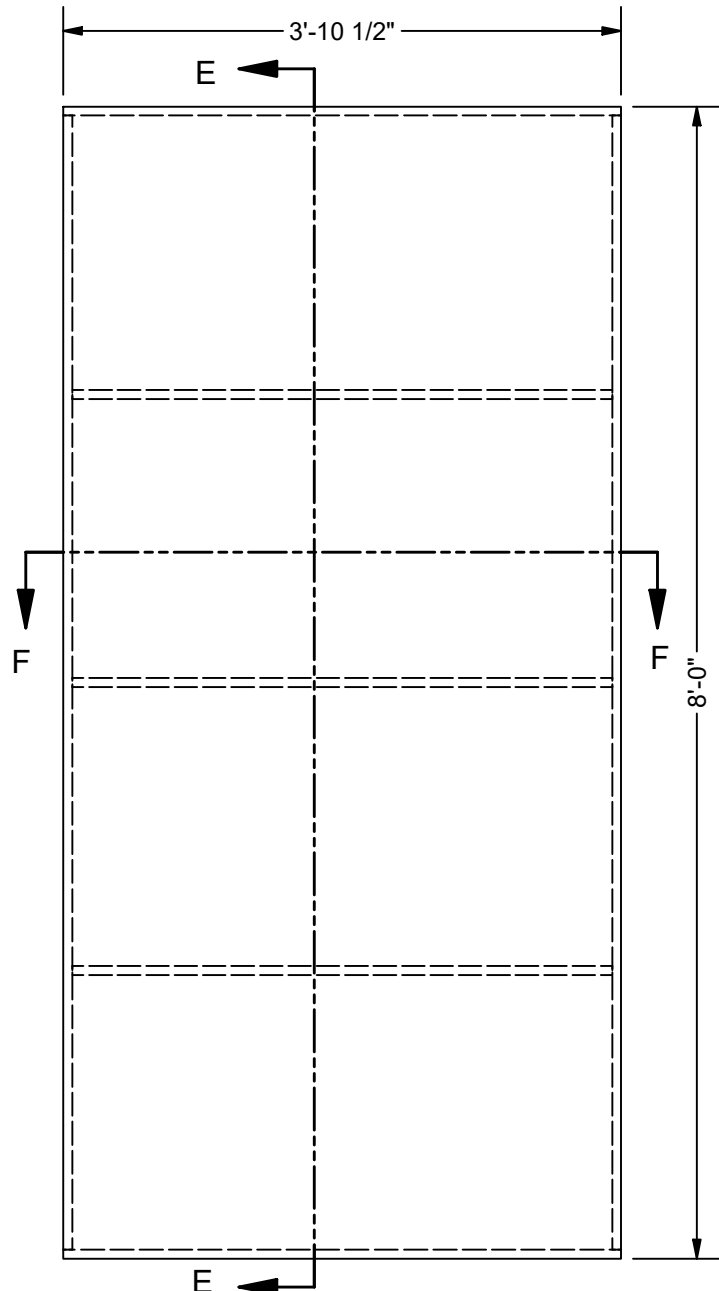

201043-F
SCALE 3/4" = 1'-0"

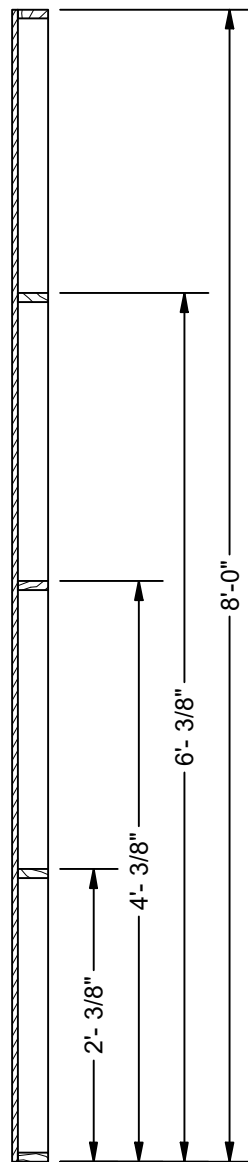


SECTION E-E
SCALE 3/4" = 1'-0"

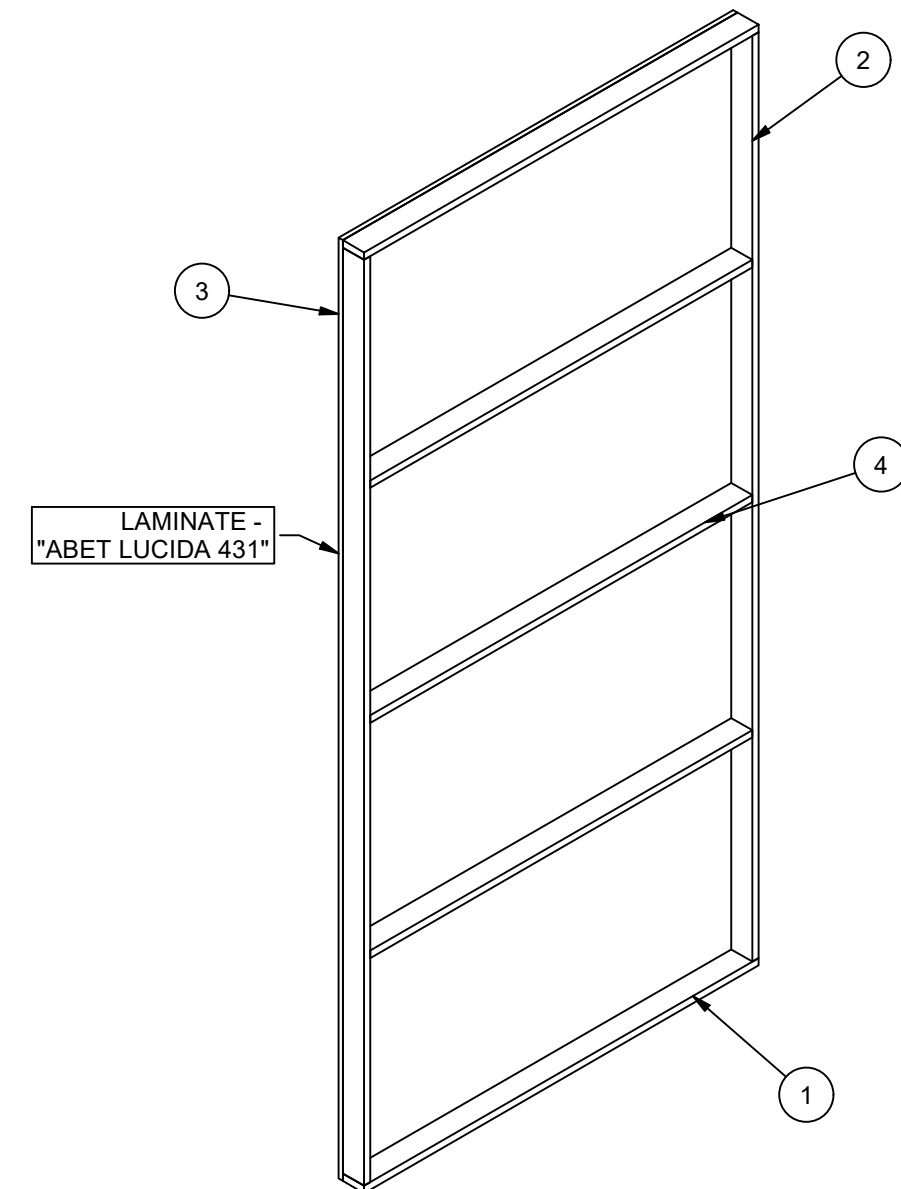


BILL OF MATERIALS			
ITEM	PART NUMBER	ITEM QTY	DESCRIPTION
1	201043-A-001	1	1/2" MDO VINYL "ORACAL 651"
2	201043-A-002	2	1"x3" PINE
3	201043-A-003	2	1"x3" PINE
4	201043-A-004	3	1"x3" PINE
5	201043-A-007	1	1/2" MDO LAMINATE "ABET LUCIDA 431"
6	201043-A-008	2	1/4" MDF LAMINATED "ABET LUCIDA 421"


BUILD 6 AS DRAWN

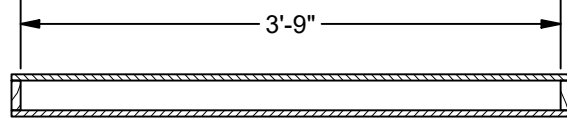


SECTION D-D
SCALE 3/4" = 1'-0"

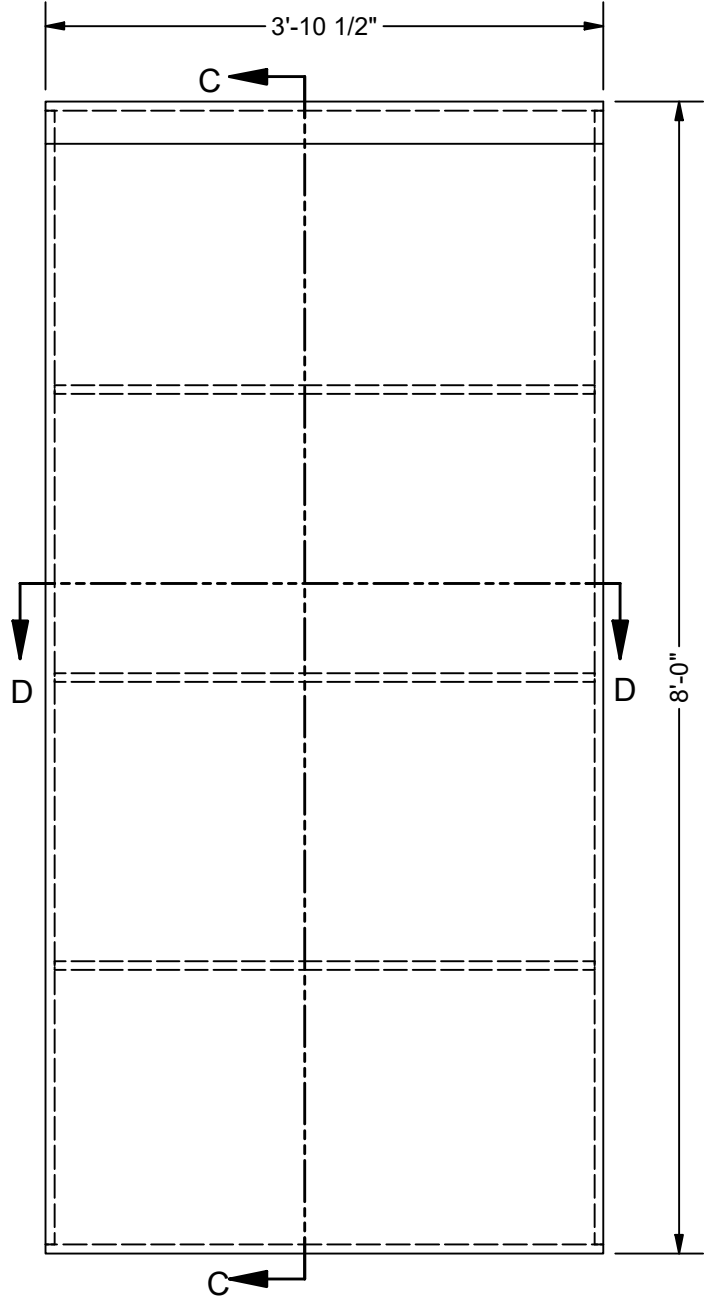

201043-B
SCALE 3/4" = 1'-0"

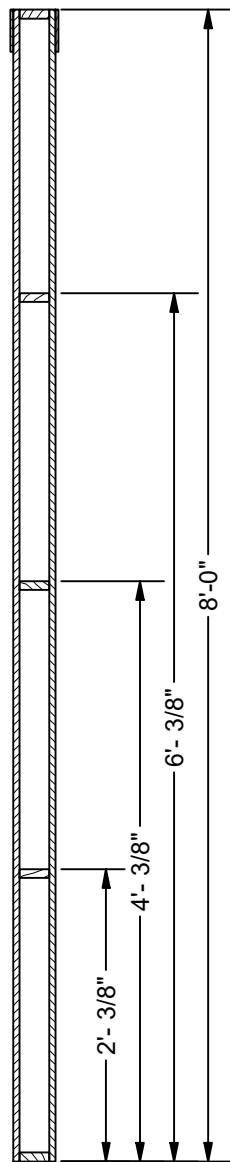

SECTION C-C
SCALE 3/4" = 1'-0"

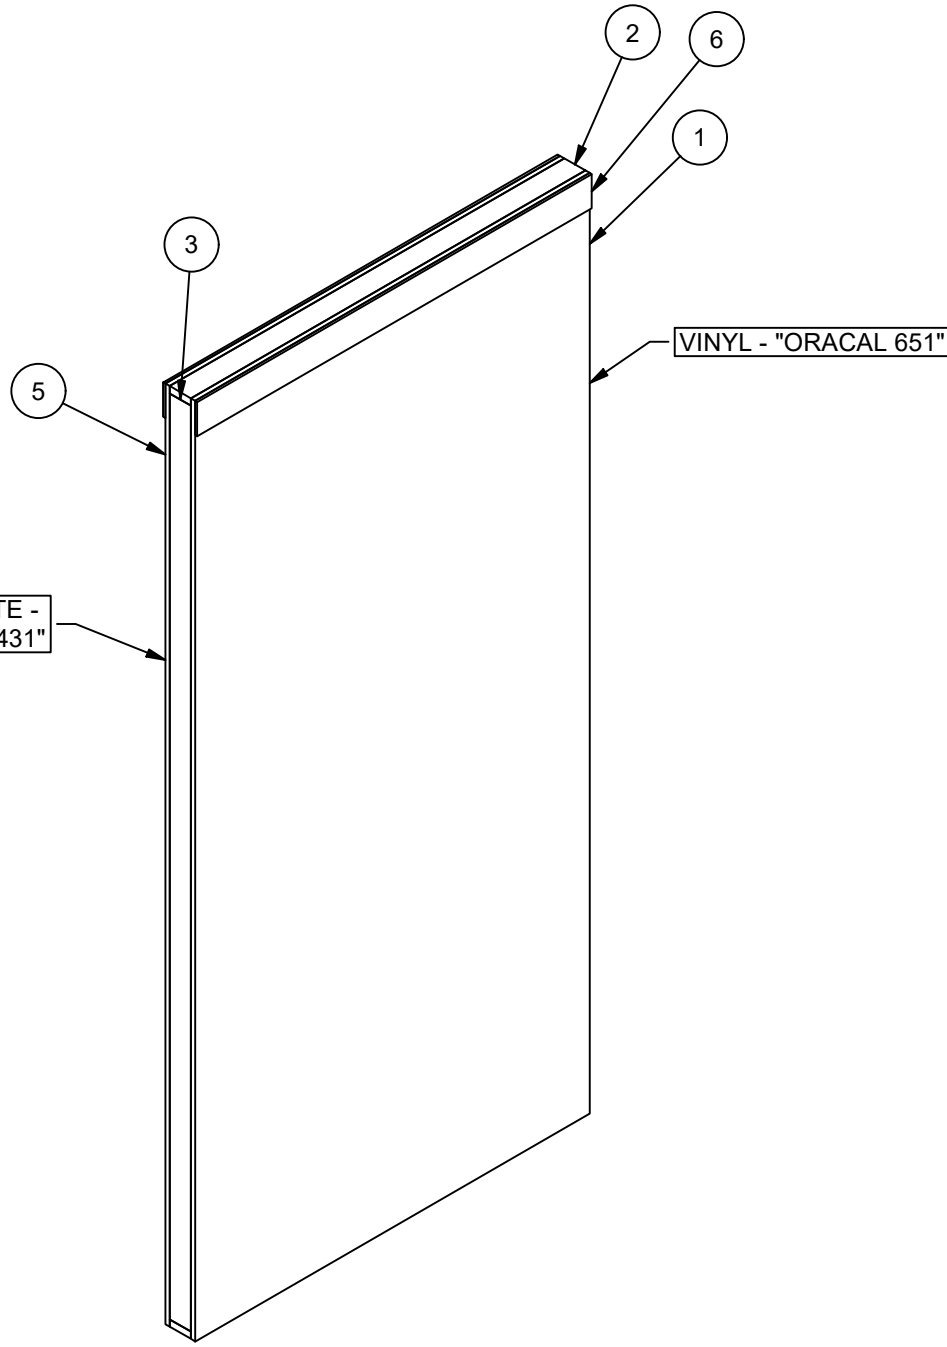


FRONT ISO
SCALE 3/4" = 1'-0"

LAMINATE - "ABET LUCIDA 431"


VINYL - "ORACAL 651"

BILL OF MATERIALS			
ITEM	PART NUMBER	ITEM QTY	DESCRIPTION
1	201043-A-001	1	1/2" MDO VINYL "ORACAL 651"
2	201043-A-002	2	1"x3" PINE
3	201043-A-003	2	1"x3" PINE
4	201043-A-004	3	1"x3" PINE
5	201043-A-008	1	1/4" MDF LAMINATED "ABET LUCIDA 421"


BUILD 6 AS DRAWN

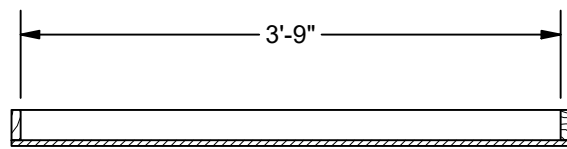


SECTION H-H
SCALE 3/4" = 1'-0"

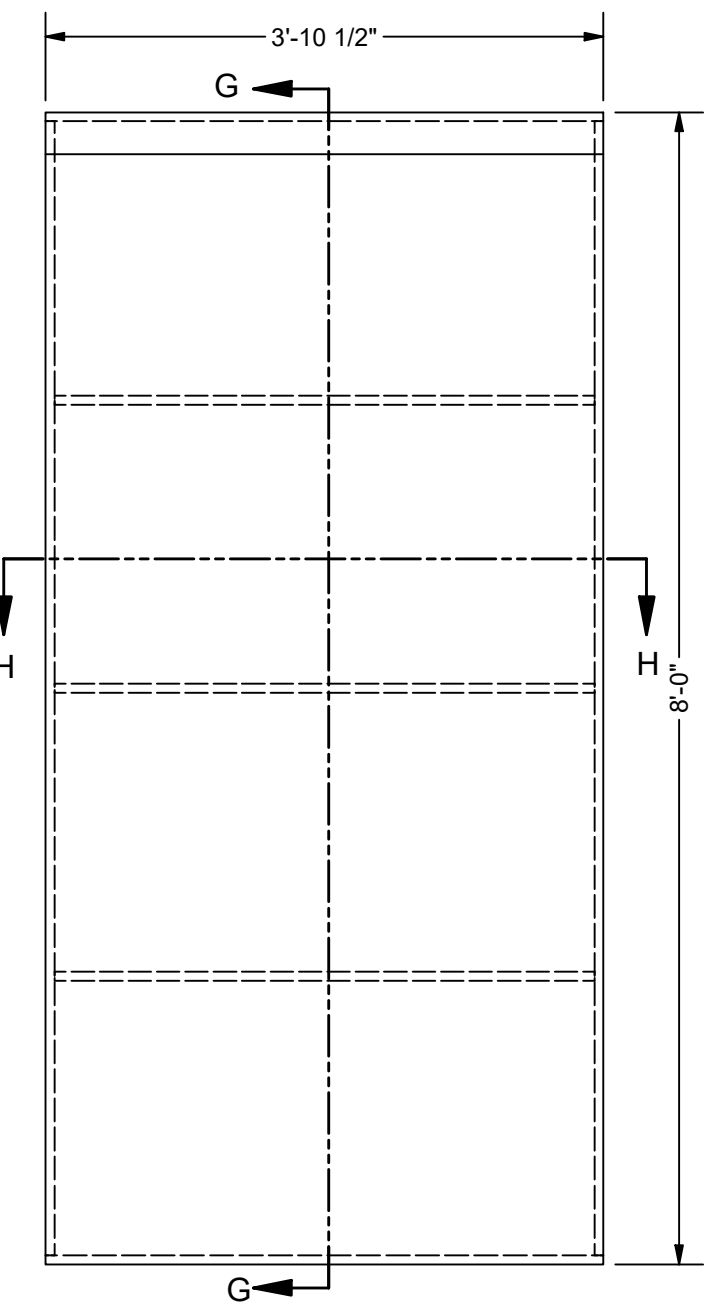

201043-D
SCALE 3/4" = 1'-0"

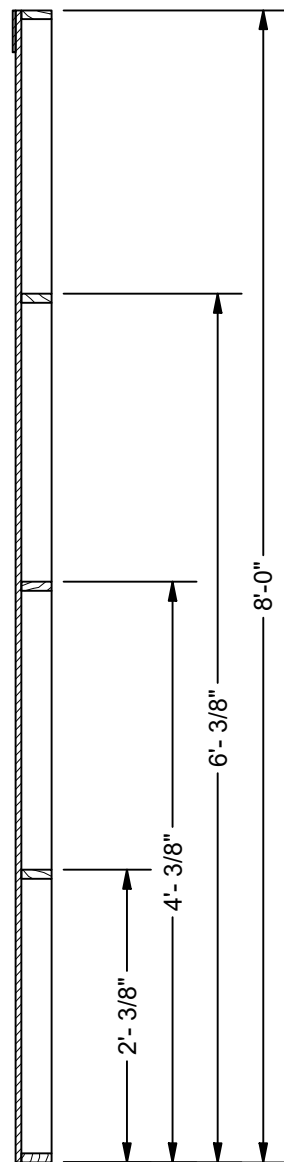

SECTION G-G
SCALE 3/4" = 1'-0"

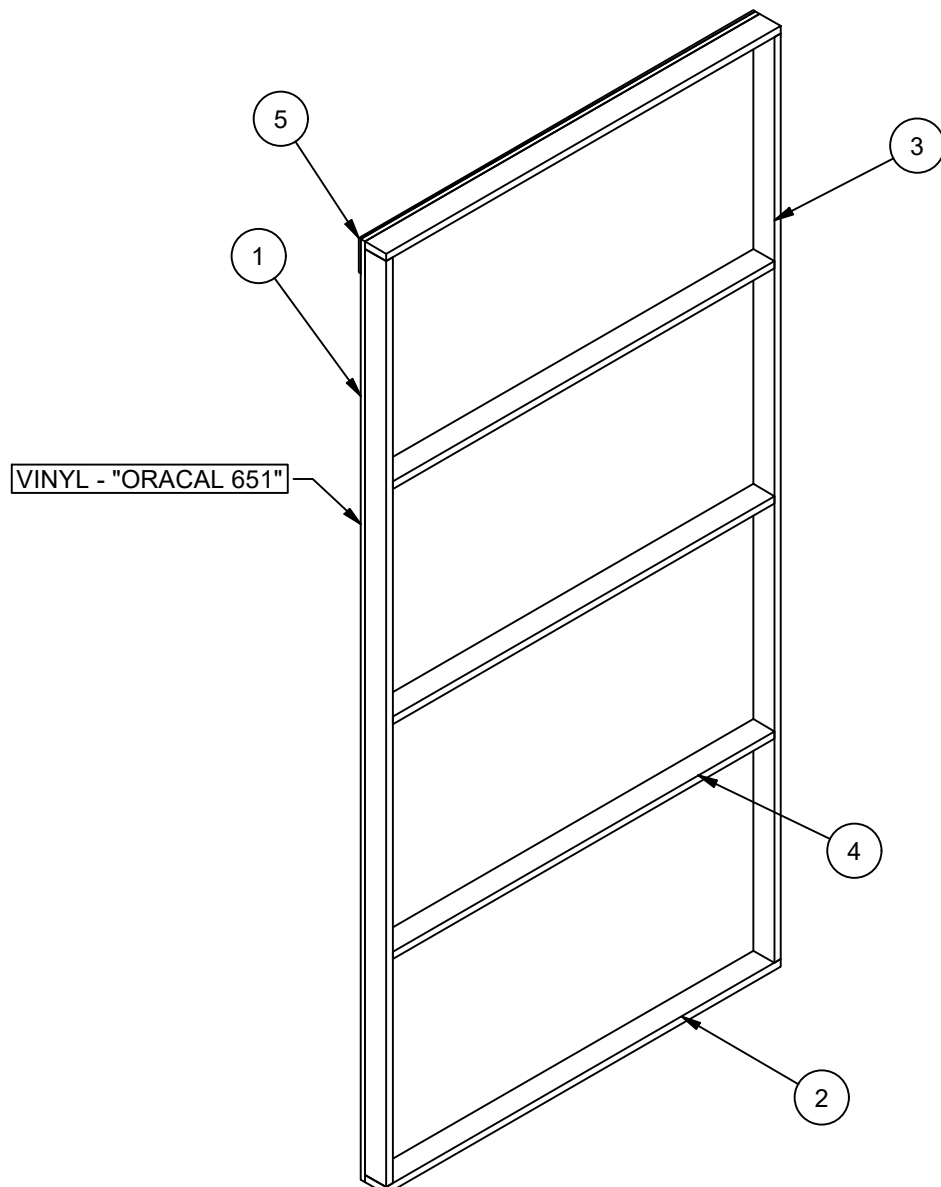

BACK ISO
SCALE 3/4" = 1'-0"

NOTES
BUILD 6 AS DRAWN
1"x3" PINE FRAME
1/2" MDO SKIN
MDO SHEET HAS VINYL FACE - "ORACAL 651"
1/4" LAMINATED MDF TRIM ALONG TOP - "ABET LUCIDA 121"

15 LAW DRIVE
FAIRFIELD, NJ 07004
[T] 718.935.9899
www.showfab.com

THESE DRAWINGS & THE IDEAS
HEREIN ARE THE PROPERTY OF SHOWFAB
COPYRIGHT 2008 BY SHOWFAB

CLIENT: JEN GOULD EVENT DES.
DESIGN:
PROJECT
MANAGER: B. GILMARTIN
LEAD
CARPENTER: J. ORELLANA

80th BIRTHDAY - GOTHAM HALL
WALL CONSTRUCTION
SIDE AND TUNNEL WALLS
JOB NO.: 201043
DRAWN BY: Otortorella
AS NOTED
SCALE: 8.5.25
RELEASED ON:

REVISIONS
8.6.25


DESIGNER DRAWING #

FILE NAME:
201043-WALL
CONSTRUCTION.dwg
DRAWING#
1.2



BILL OF MATERIALS			
ITEM	PART NUMBER	ITEM QTY	DESCRIPTION
1	201043-E-001	1	1/2" MDO LAMINATED-"ABET LUCIDA 431"
2	201043-E-002	2	1"X3" PINE
3	201043-A-002	2	1"X3" PINE
4	201043-A-004	3	1"X3" PINE
5	201043-A-008	1	1/4" MDF LAMINATED "ABET LUCIDA 421"

NOTES


BUILD 7 AS DRAWN
1"X3" PINE FRAME
1/2" MDO SKIN
MDO SHEET HAS LAMINATE FACE - "ABET LUCIDA 431"
1/4" LAMINATED MDF TRIM ALONG TOP - "ABET LUCIDA 121"

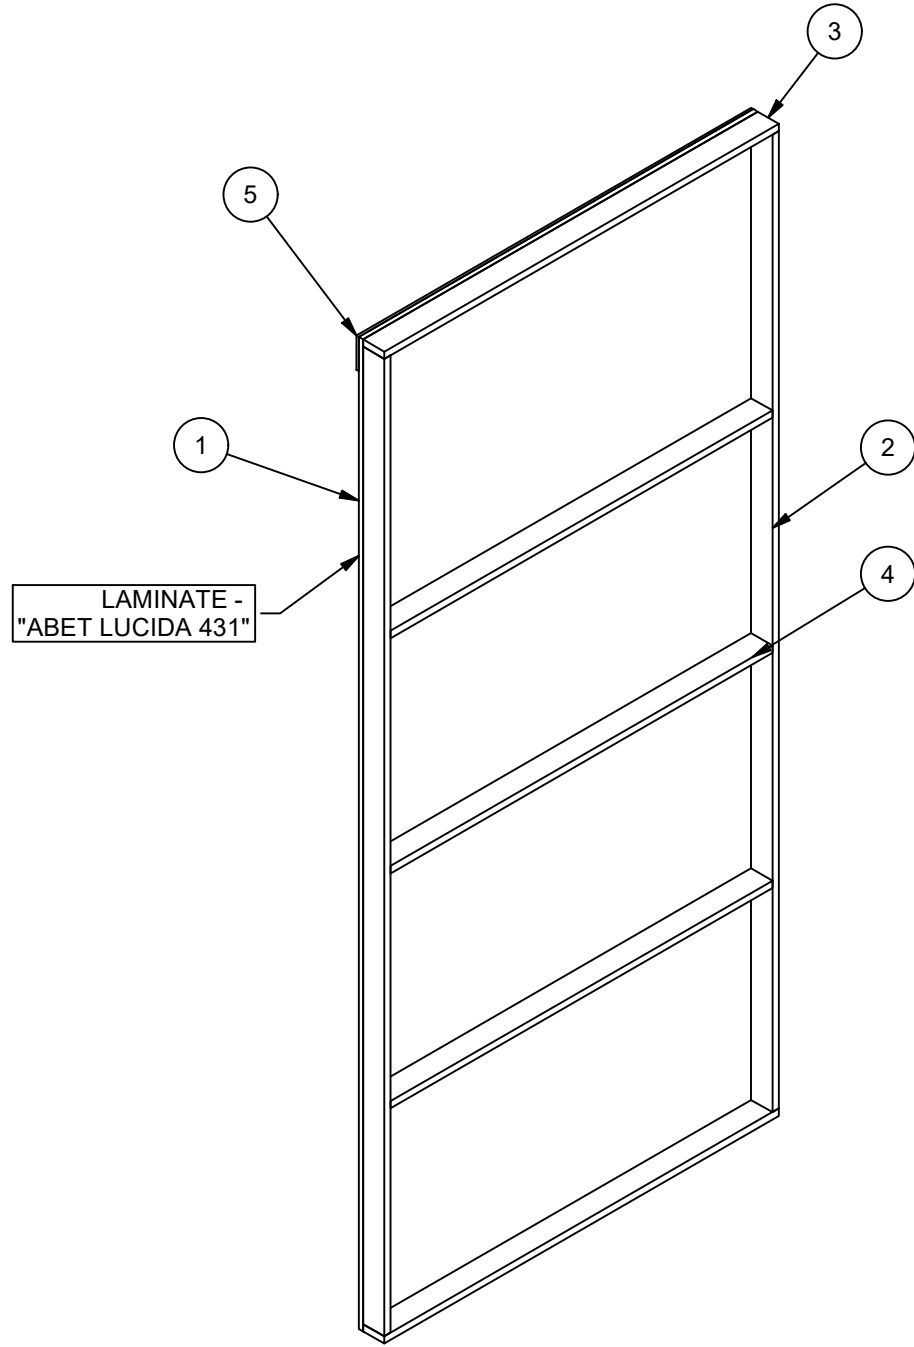

BUILD 7 AS DRAWN

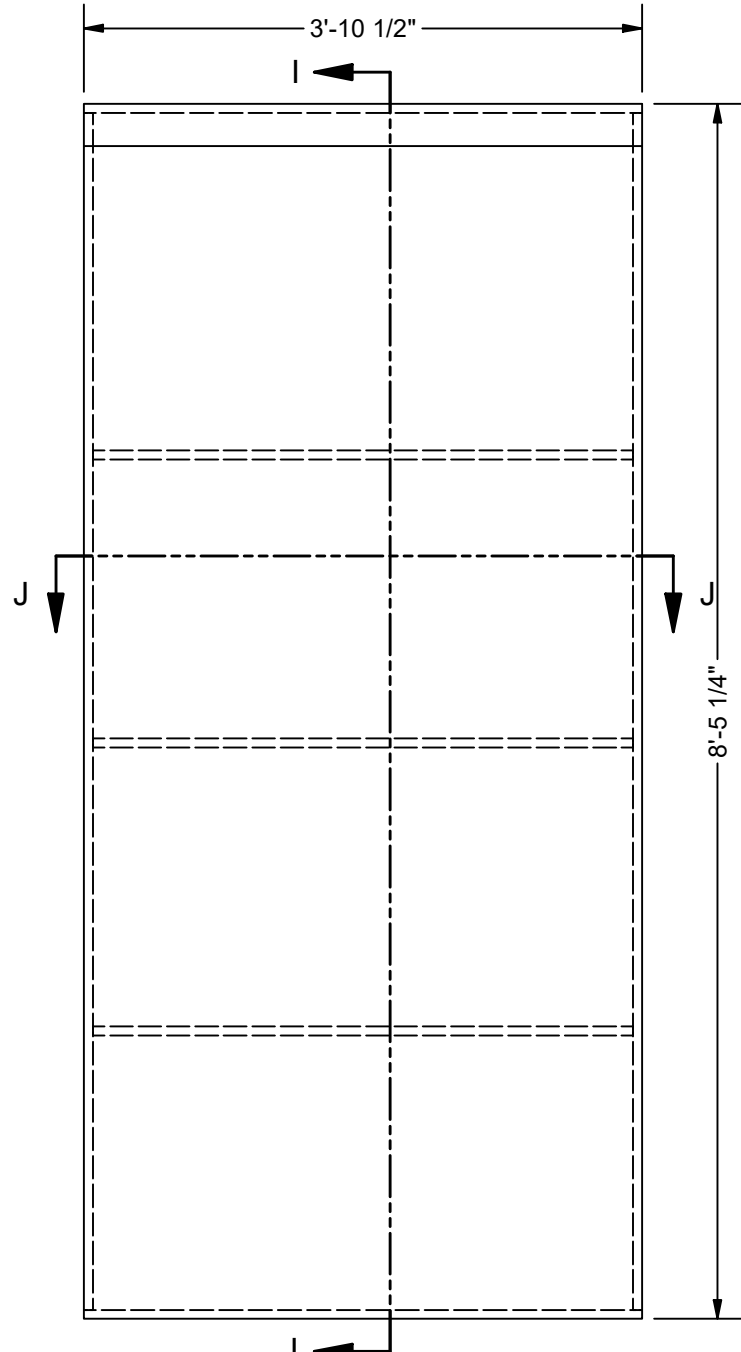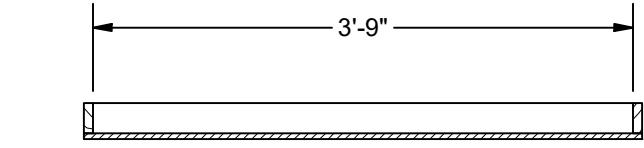

201043-E
SCALE 3/4" = 1'-0"

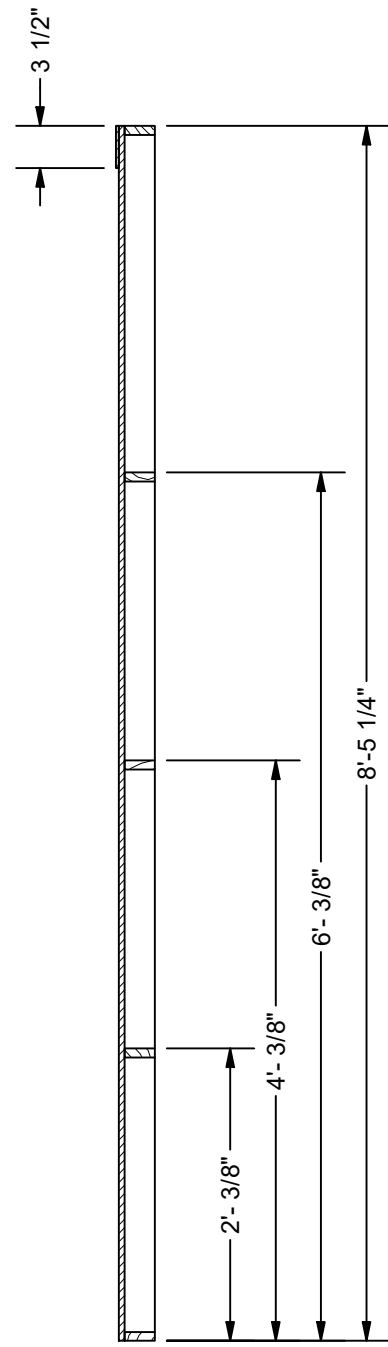


SECTION I-I
SCALE 3/4" = 1'-0"



BILL OF MATERIALS			
ITEM	PART NUMBER	ITEM QTY	DESCRIPTION
1	201043-G-001	1	1/2" MDO LAMINATED-"ABET LUCIDA 431"
2	201043-G-002	2	1"X3" PINE
3	201043-A-002	2	1"X3" PINE
4	201043-A-004	4	1"X3" PINE
5	201043-A-008	1	1/4" MDF LAMINATED "ABET LUCIDA 421"

NOTES


BUILD 7 AS DRAWN
1"X3" PINE FRAME
1/2" MDO SKIN
MDO SHEET HAS LAMINATE FACE - "ABET LUCIDA 431"
1/4" LAMINATED MDF TRIM ALONG TOP - "ABET LUCIDA 121"

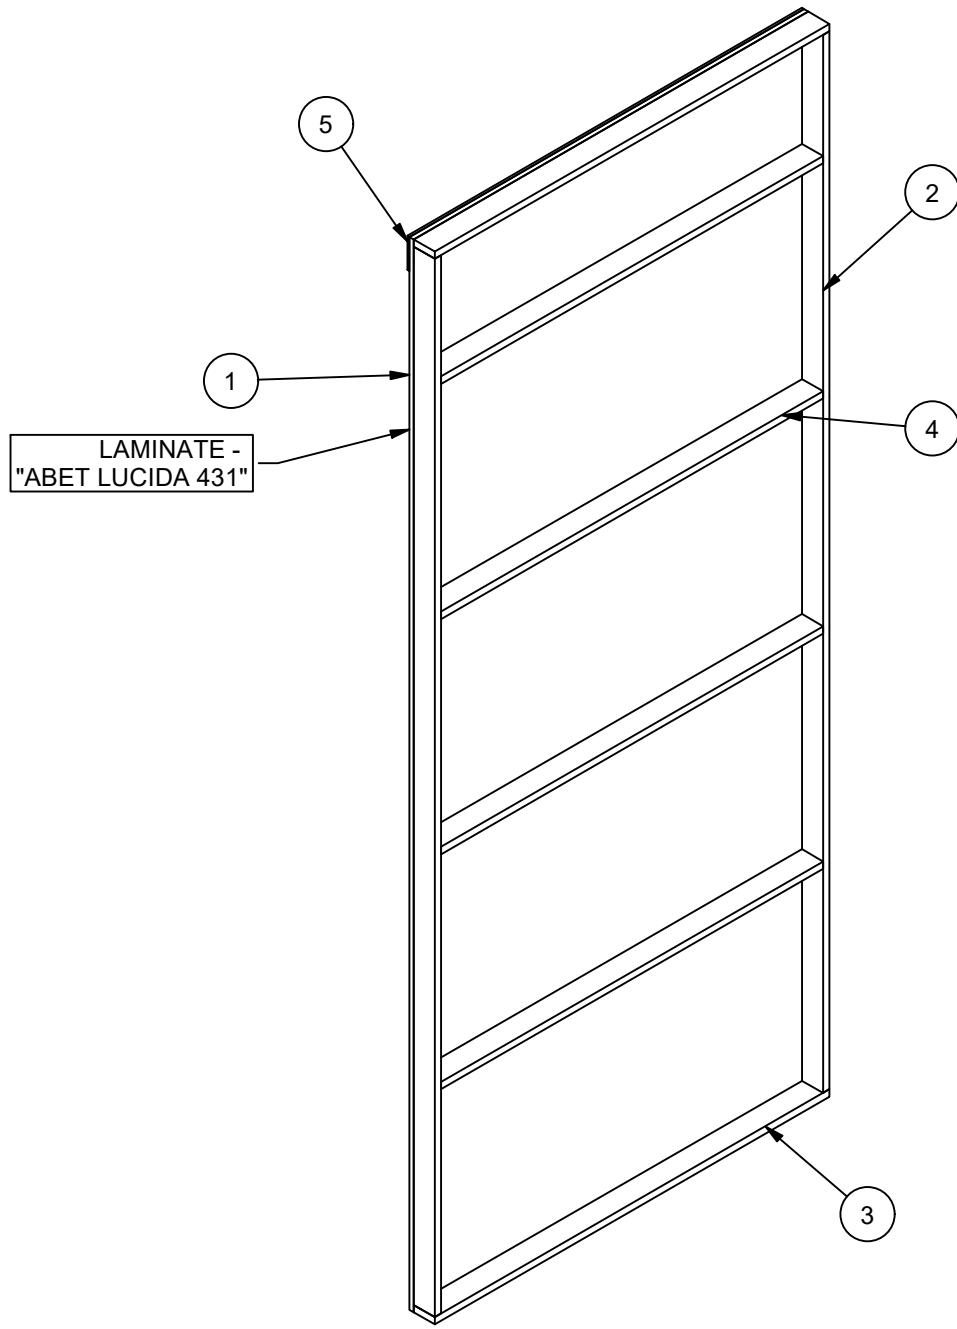

BUILD 7 AS DRAWN

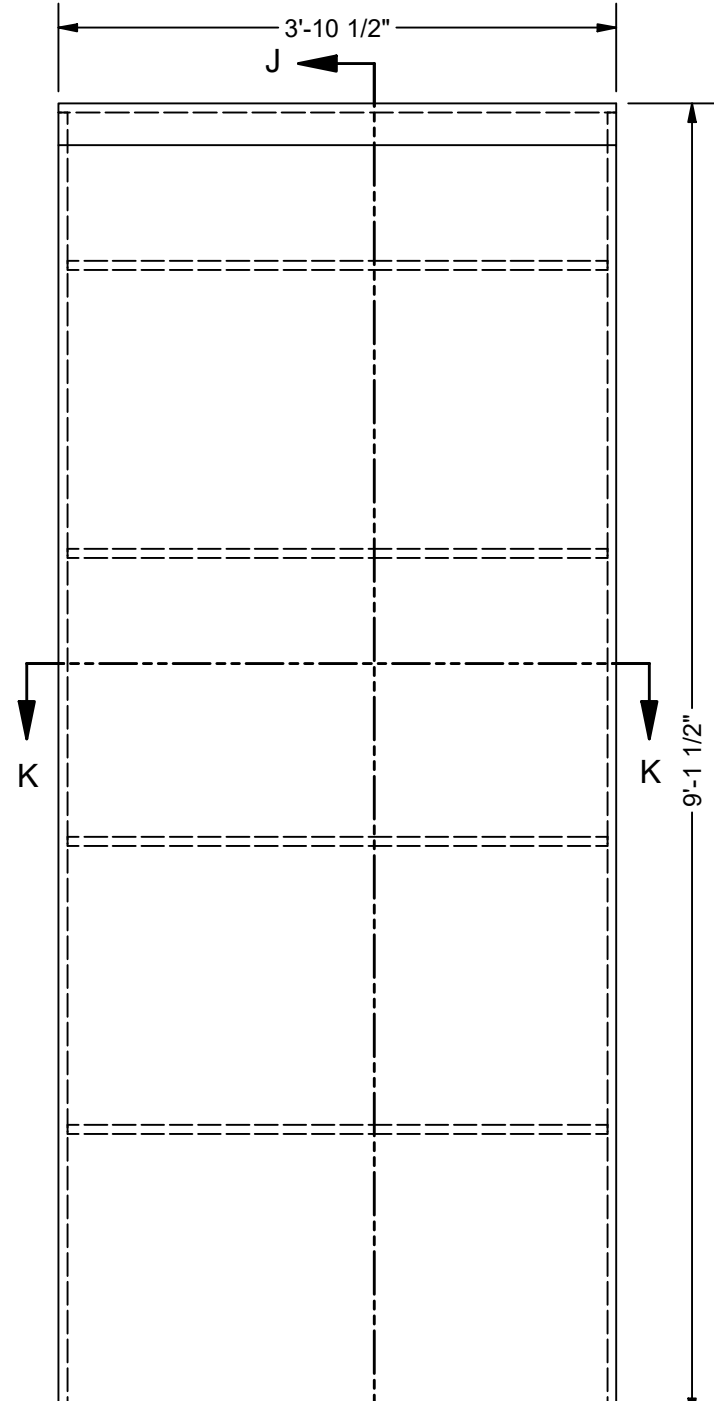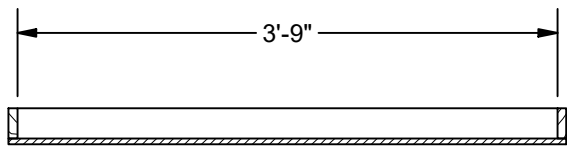

201043-H
SCALE 3/4" = 1'-0"



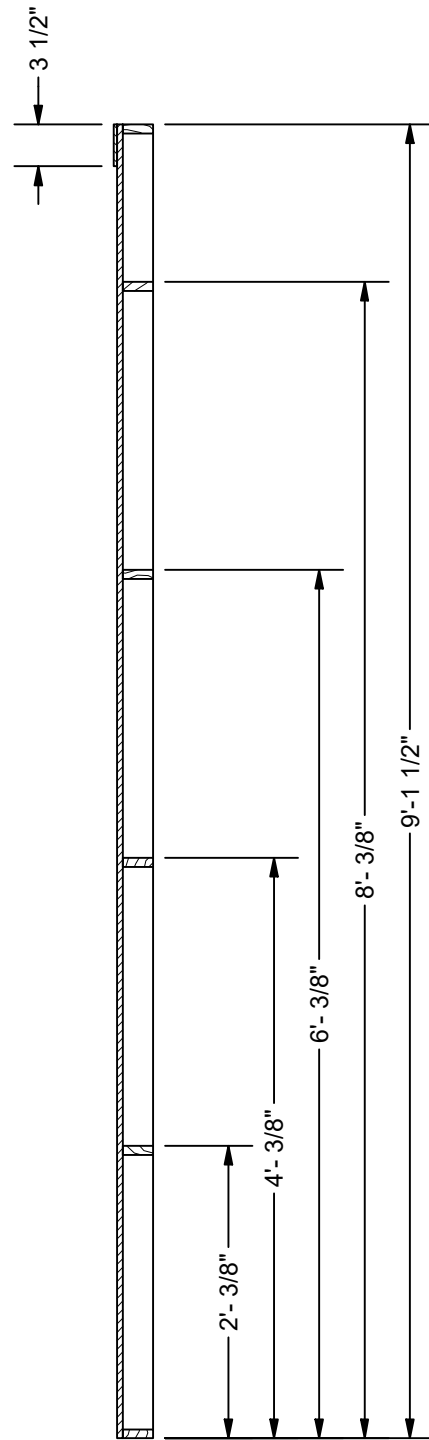


SECTION J-J
SCALE 3/4" = 1'-0"


BILL OF MATERIALS				
ITEM	PART NUMBER	ITEM QTY	DESCRIPTION	MACHINE
1	201043-A-001	1	1/2" MDO VINYL "ORACAL 651"	N/A
2	201043-A-002	1	1"X3" PINE	N/A
3	201043-A-003	2	1"X3" PINE	N/A
4	201043-A-004	3	1"X3" PINE	N/A
5	201043-A-005	2	1"X3" PINE CLEAT	N/A
6	201043-A-006	2	1"X3" PINE CLEAT	N/A
7	201043-A-008	2	1/4" MDF LAMINATED "ABET LUCIDA 421"	N/A
8	201043-A-007	1	1/2" MDO LAMINATE "ABET LUCIDA 431"	N/A
9	201043-C-002	1	1/4" HR STEEL	BLM
10	201043-C-003	2	1-1/2" SCHED 40	N/A
11	201043-C-001	1	1"X3" PINE	ANDI
12	201043-C-004	1	1"X3" PINE	ANDI

NOTES




BUILD 2
1-1/2" SCHEDULE 40 IS WELDED TO 1/4" STEEL BASEPLATE PLATE FROM THE BOTTOM
FLAT ATTACHES TO BASEPLATE ONSITE
1"X3" PINE FRAME
1/2" MDO SKIN ON BOTH SIDES
FRONT MDO SHEET HAS VINYL FACE - "ORACAL 651"
BACK MDO SHEET IS LAMINATED - "ABET LUCIDA 431"
1/4" LAMINATED MDF TRIM ALONG TOP - "ABET LUCIDA 121"
VINYL MDO IS DETACHABLE WITH 1/3" PINE CLEATS
CLEATS ATTACH TO TOGGLES AND FRONT MDO

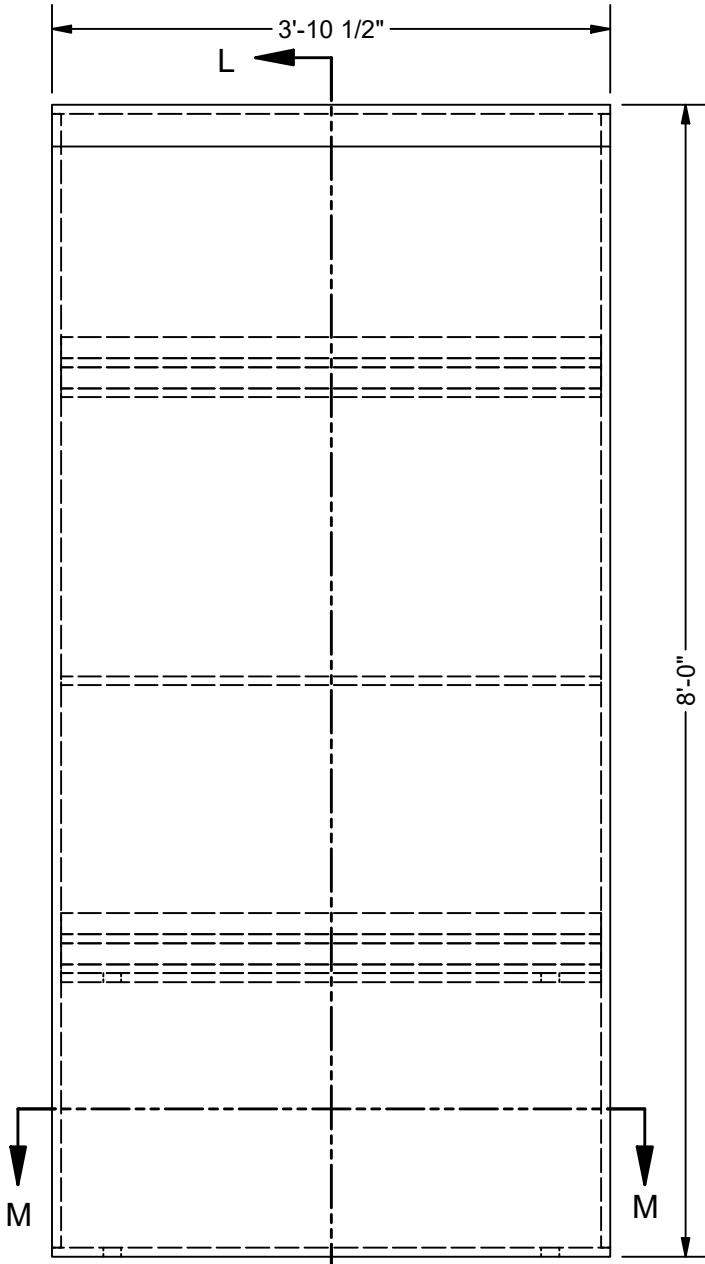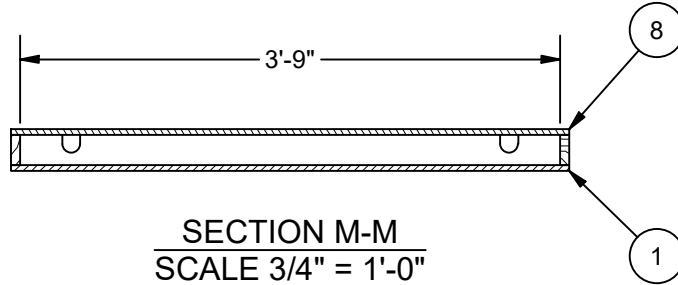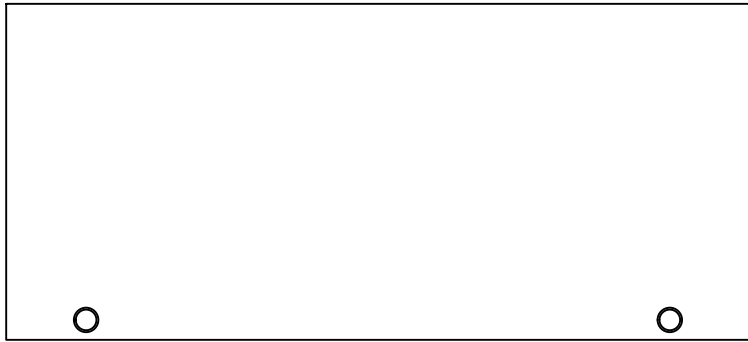

201043-C
SCALE 3/4" = 1'-0"

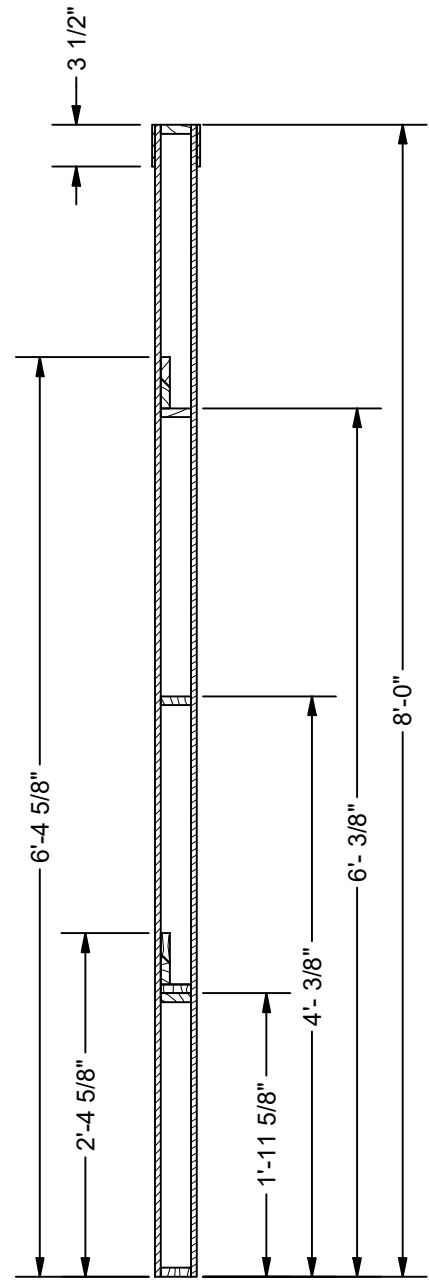


SECTION L-L
SCALE 3/4" = 1'-0"

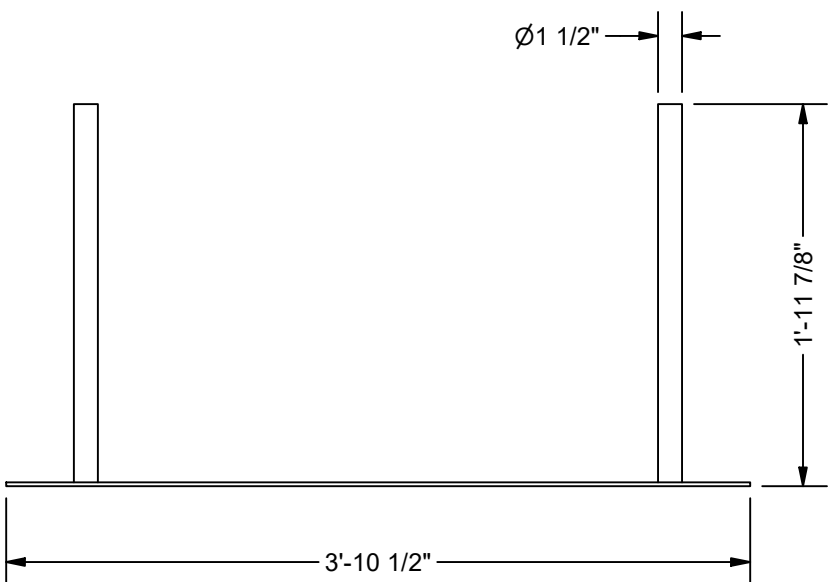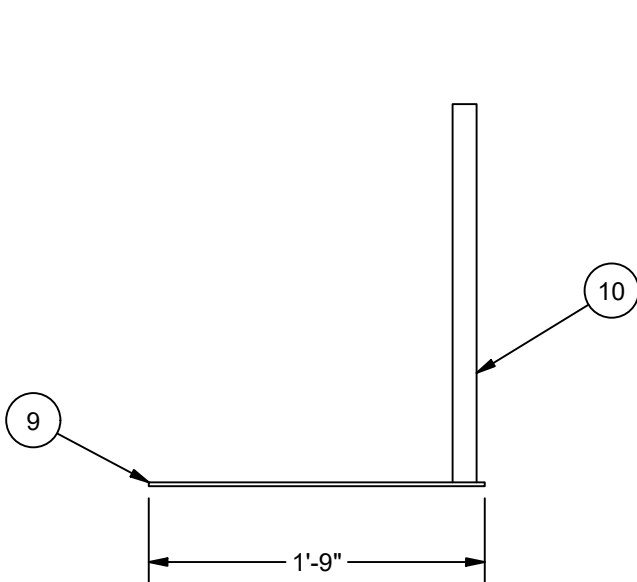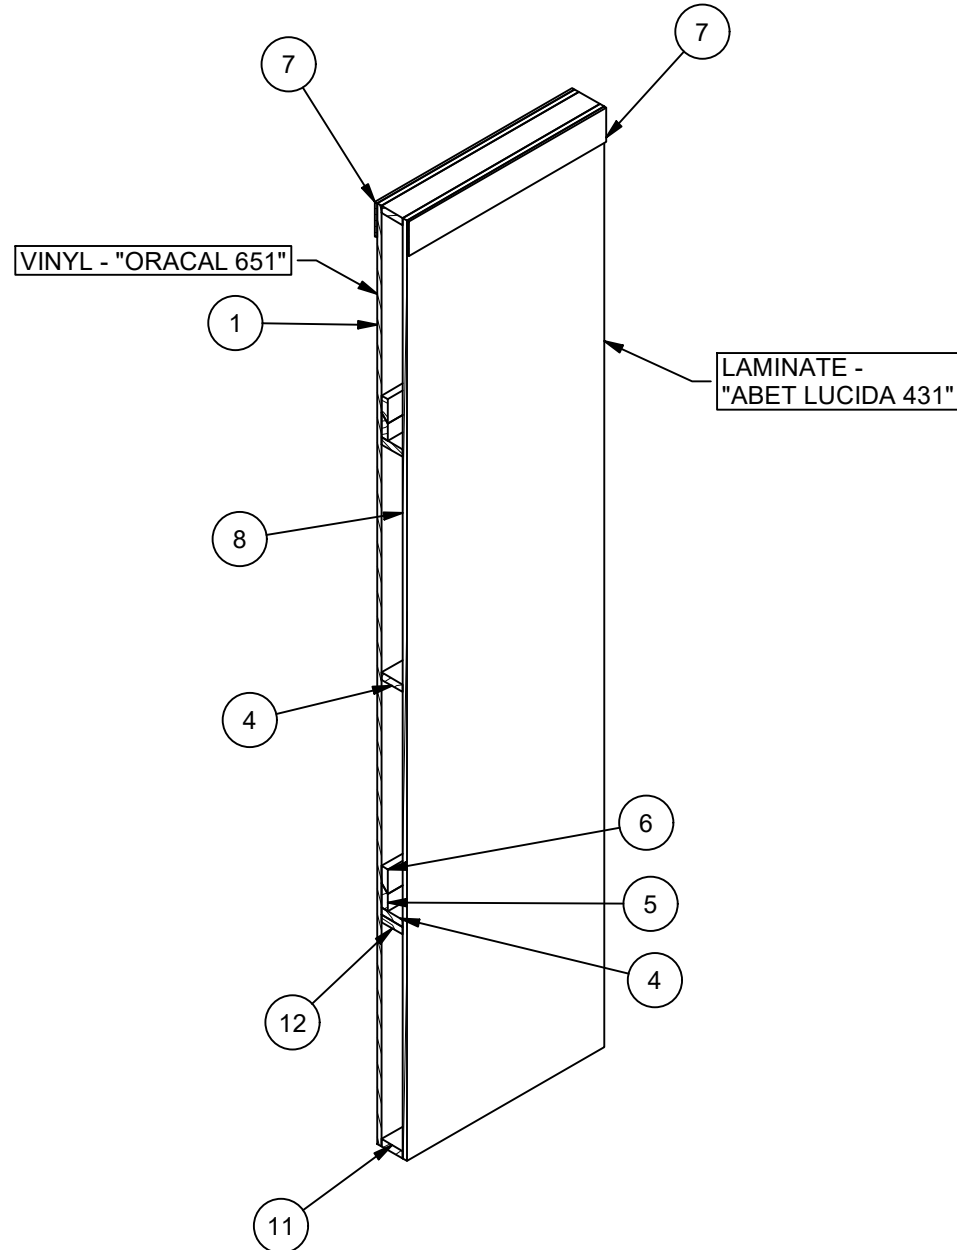

201043-C-BASEPLATE
SCALE 1" = 1'-0"

15 LAW DRIVE
FAIRFIELD, NJ 07004
[T] 718.935.9899
www.showfab.com

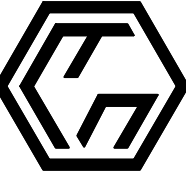

SHOWFAB

CLIENT: JEN GOULD EVENT DES.

DESIGN: THESE DRAWINGS & THE IDEAS
HEREIN ARE THE
PROPERTY OF SHOWFAB
COPYRIGHT 2025 BY SHOWFAB

PROJECT
MANAGER: B. GILMARTIN

LEAD
CARPENTER: J. ORELLANA

80th BIRTHDAY - GOTHAM HALL

WALL CONSTRUCTION
FRONT AND INSIDE WALLS

JOB NO.: 201043

SCALE: 8.5.25

RELEASED ON:

DRAWN BY: Orlortorella

AS NOTED

REVISIONS
8.6.25

DESIGNER DRAWING #



FILE NAME:
201043-WALL
CONSTRUCTION.dwg

DRAWING#
1.3


BILL OF MATERIALS			
ITEM	PART NUMBER	ITEM QTY	DESCRIPTION
1	201043-G-003	1	1/2" MDO VINYL-"ORACAL 651"
2	201043-G-004	3	1"X3" PINE
3	201043-G-005	2	1"X3" PINE
4	201043-A-003	2	1"X3" PINE
5	201043-G-006	2	1"X3" PINE CLEAT
6	201043-G-007	2	1"X3" PINE CLEAT
7	201043-G-008	1	1/4" MDF LAMINATED-"ABET LUCIDA 421"

NOTES


BUILD 2 AS DRAWN
1"X3" PINE FRAME
1/2" MDO SKIN
MDO SHEET HAS VINYL FACE - "ORACAL 651"
1/4" LAMINATED MDF TRIM ALONG TOP - "ABET LUCIDA 121"
VINYL MDO IS DETACHABLE WITH 1/3" PINE CLEATS
CLEATS ATTACH TO TOGGLES AND MDO

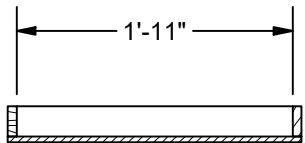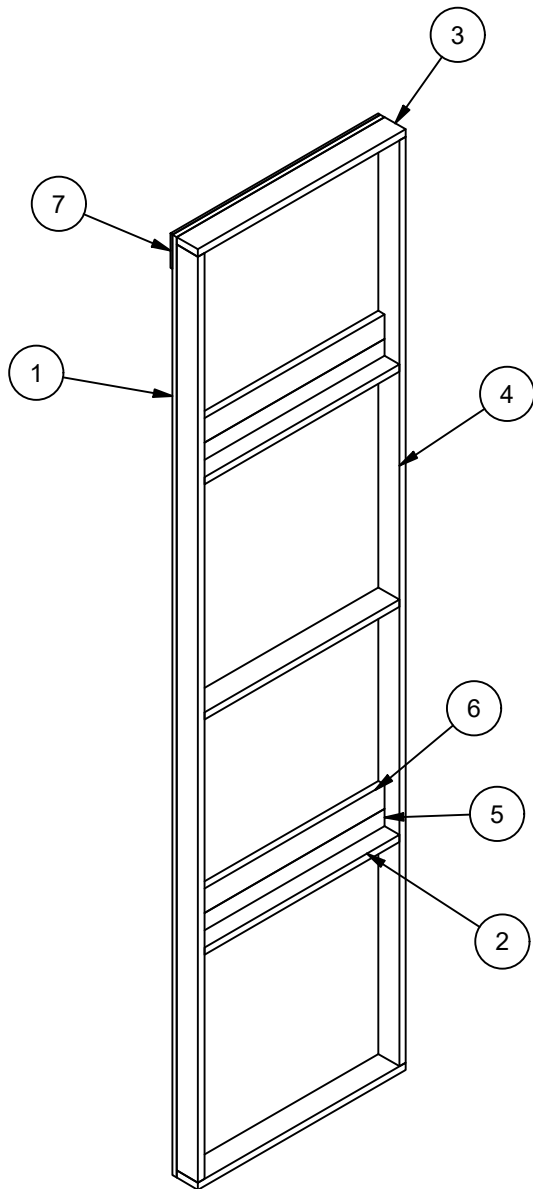

SECTION B-B
SCALE 3/4" = 1'-0"

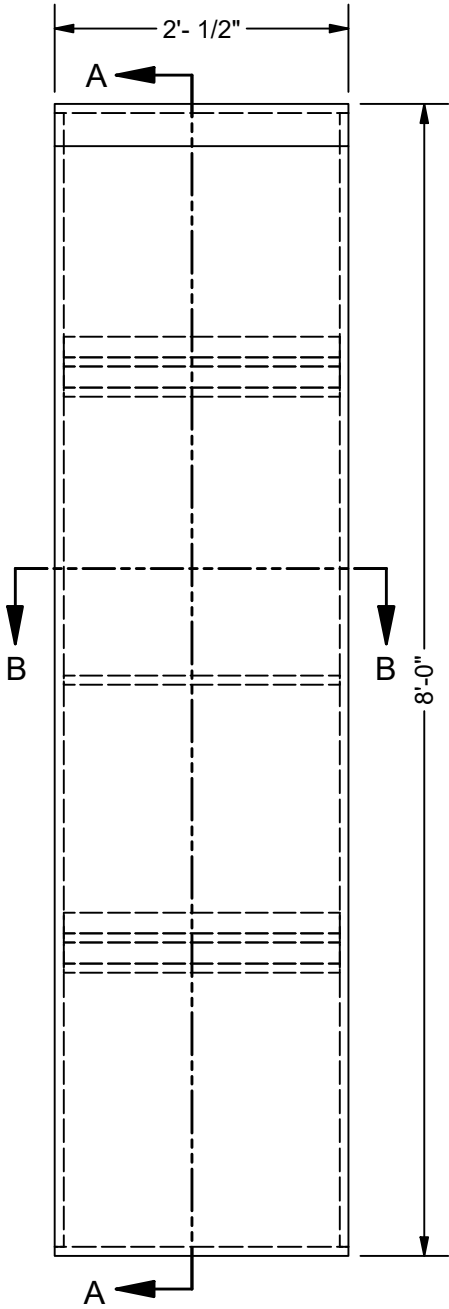

201043-CUSTOM G
SCALE 3/4" = 1'-0"


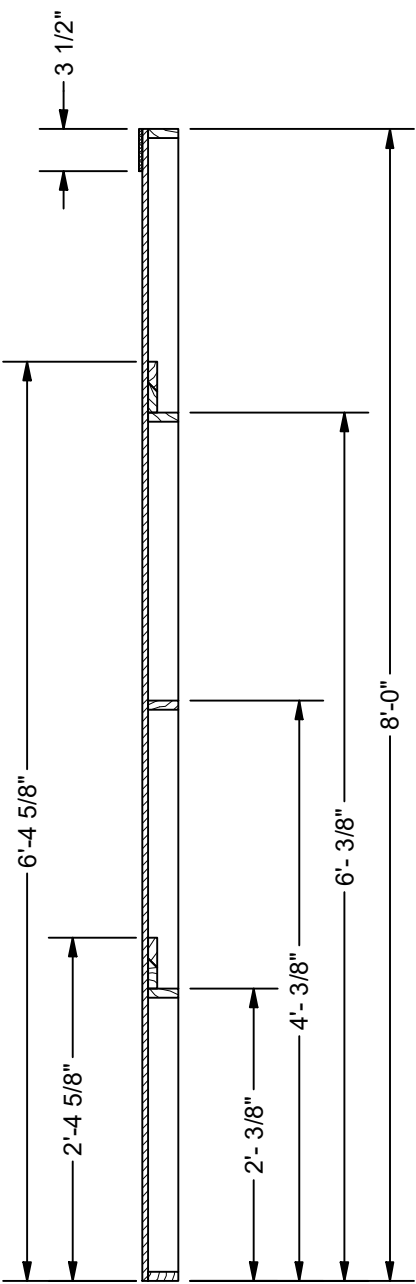


SECTION A-A
SCALE 3/4" = 1'-0"


BILL OF MATERIALS			
ITEM	PART NUMBER	ITEM QTY	DESCRIPTION
1	201043-K-001	6	3/4" AC PLY CORE
2	201043-K-002	4	1"X3" PINE
3	201043-K-003	2	1"X3" PINE
4	201043-K-004	1	1/2" MDO LAMINATED-"ABET LUCIDA 431"
5	201043-K-005	1	1/2" MDO LAMINATED-"ABET LUCIDA 431"

NOTES


BUILD 1 AS DRAWN
1"X3" PINE FRAME
3/4" AC PLY CORE
1/2" MDO SHEETS LAMINATED-"ABET LUCIDA 431"

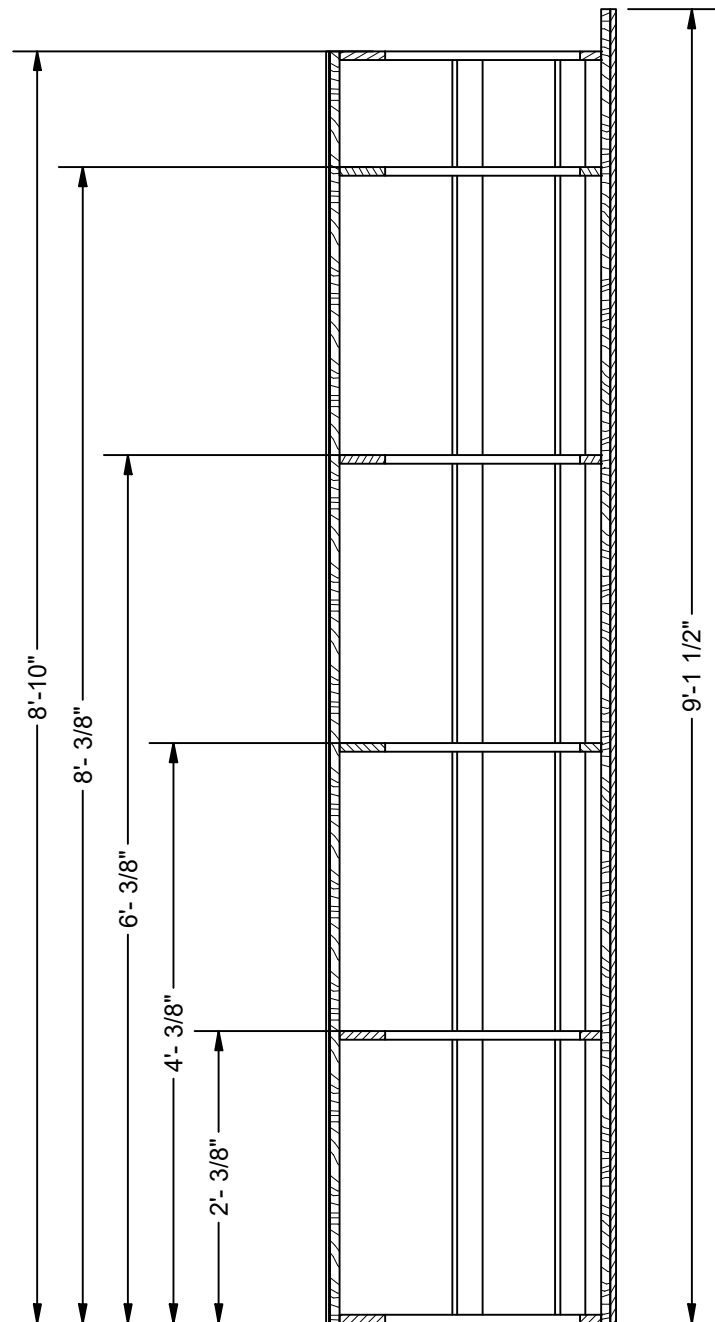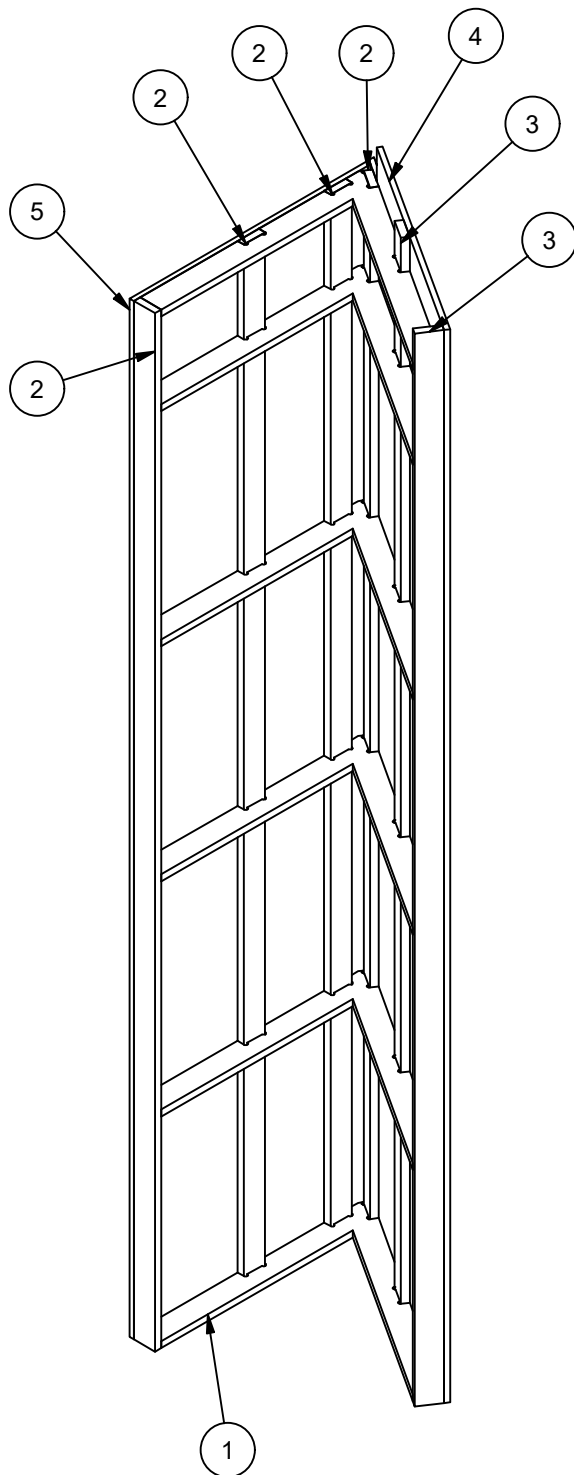

SECTION D-D
SCALE 3/4" = 1'-0"

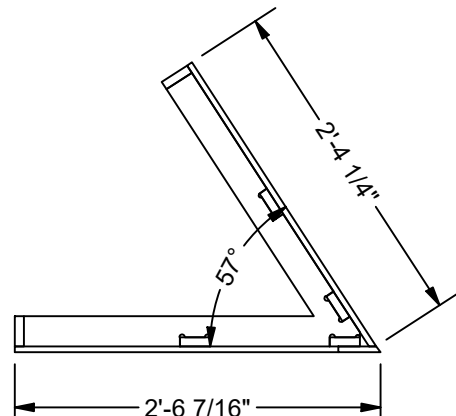

CUSTOM K TOP VIEW
SCALE 3/4" = 1'-0"


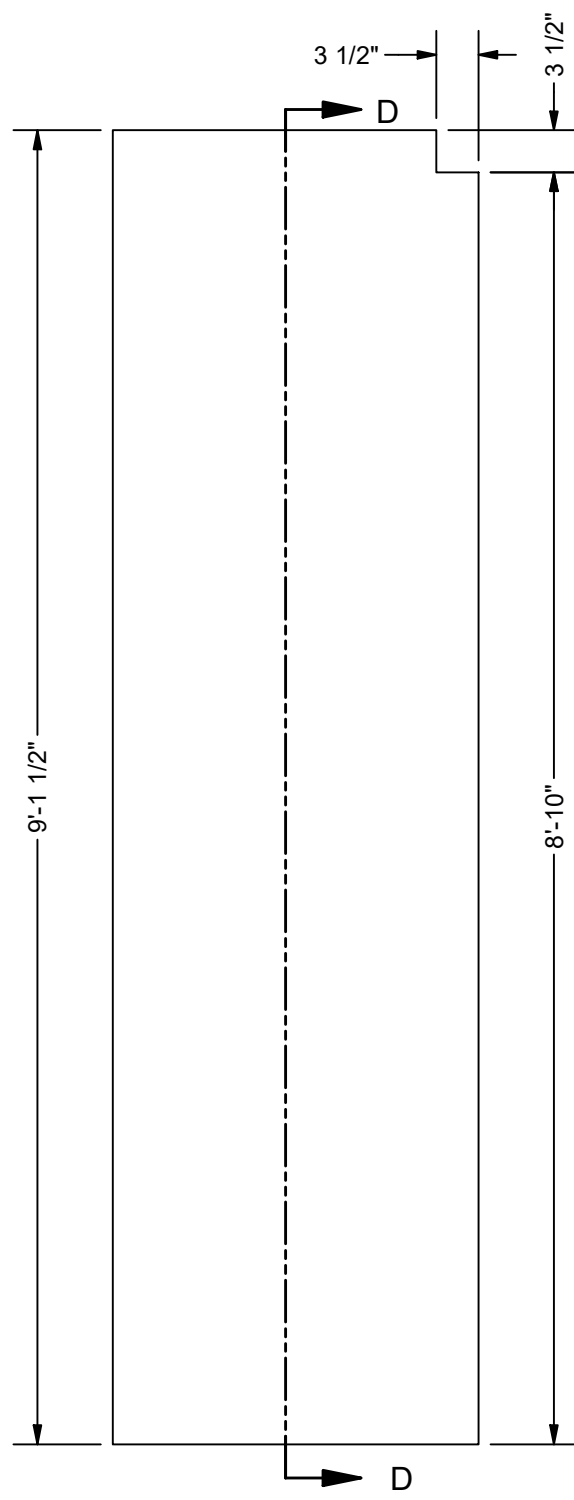


201043-CUSTOM K
SCALE 3/4" = 1'-0"


BILL OF MATERIALS			
ITEM	PART NUMBER	ITEM QTY	DESCRIPTION
1	201043-J-001	1	1/2" MDO LAMINATED-"ABET LUCIDA 431"
2	201043-J-002	6	3/4" AC PLY CORE
3	201043-J-003	1	1/2" MDO LAMINATED-"ABET LUCIDA 431"
4	201043-J-004	2	1"X3" PINE
5	201043-J-005	4	1"X3" PINE

NOTES

BUILD 1 AS DRAWN
1"X3" PINE FRAME
3/4" AC PLY CORE
1/2" MDO SHEETS LAMINATED-"ABET LUCIDA 431"

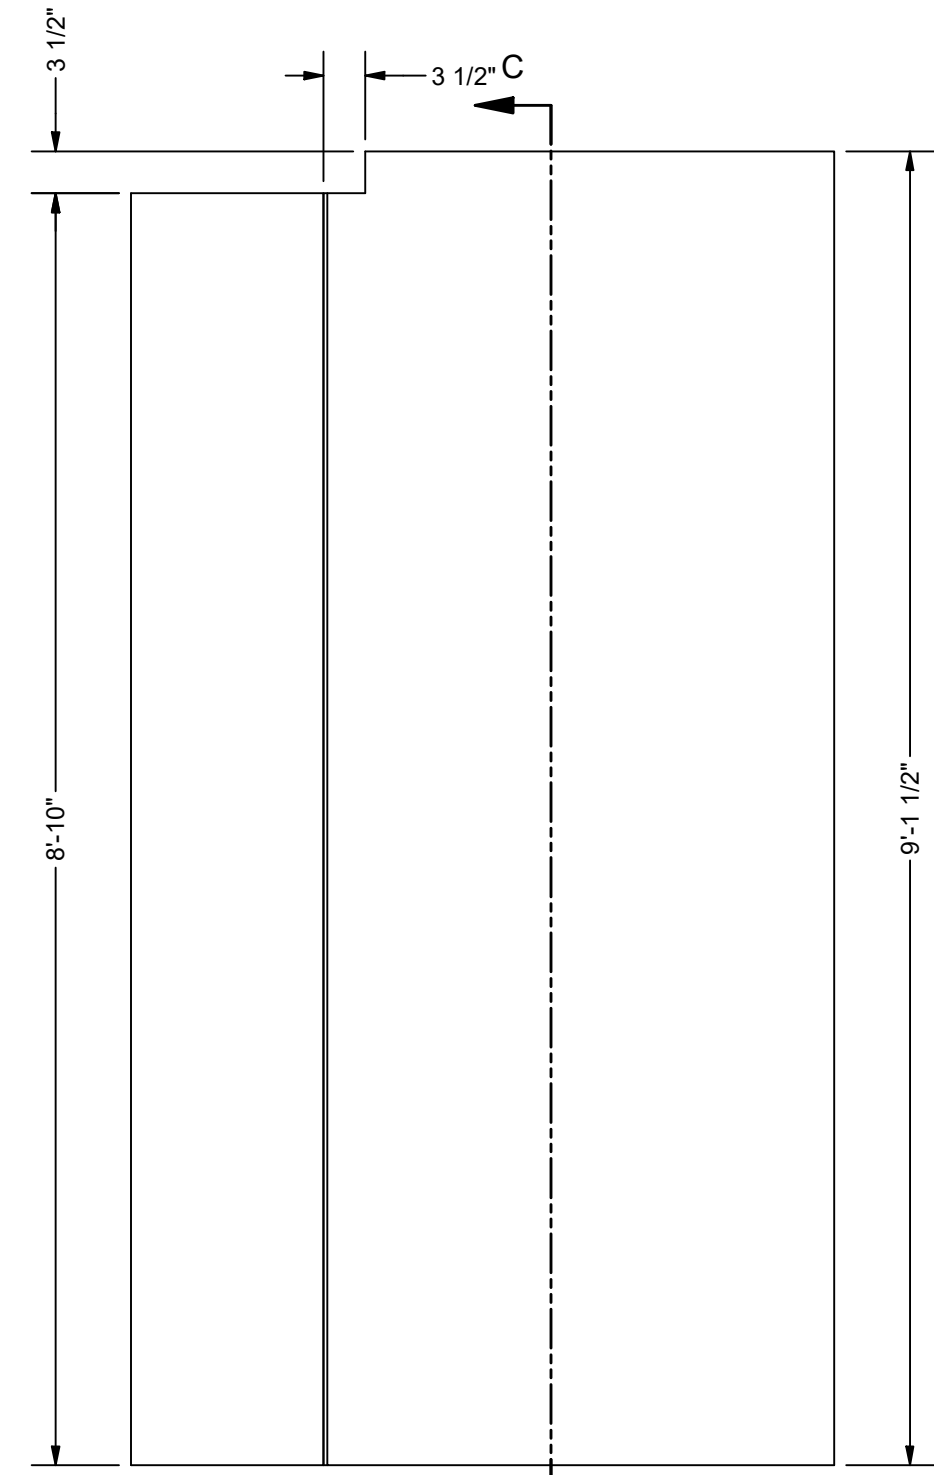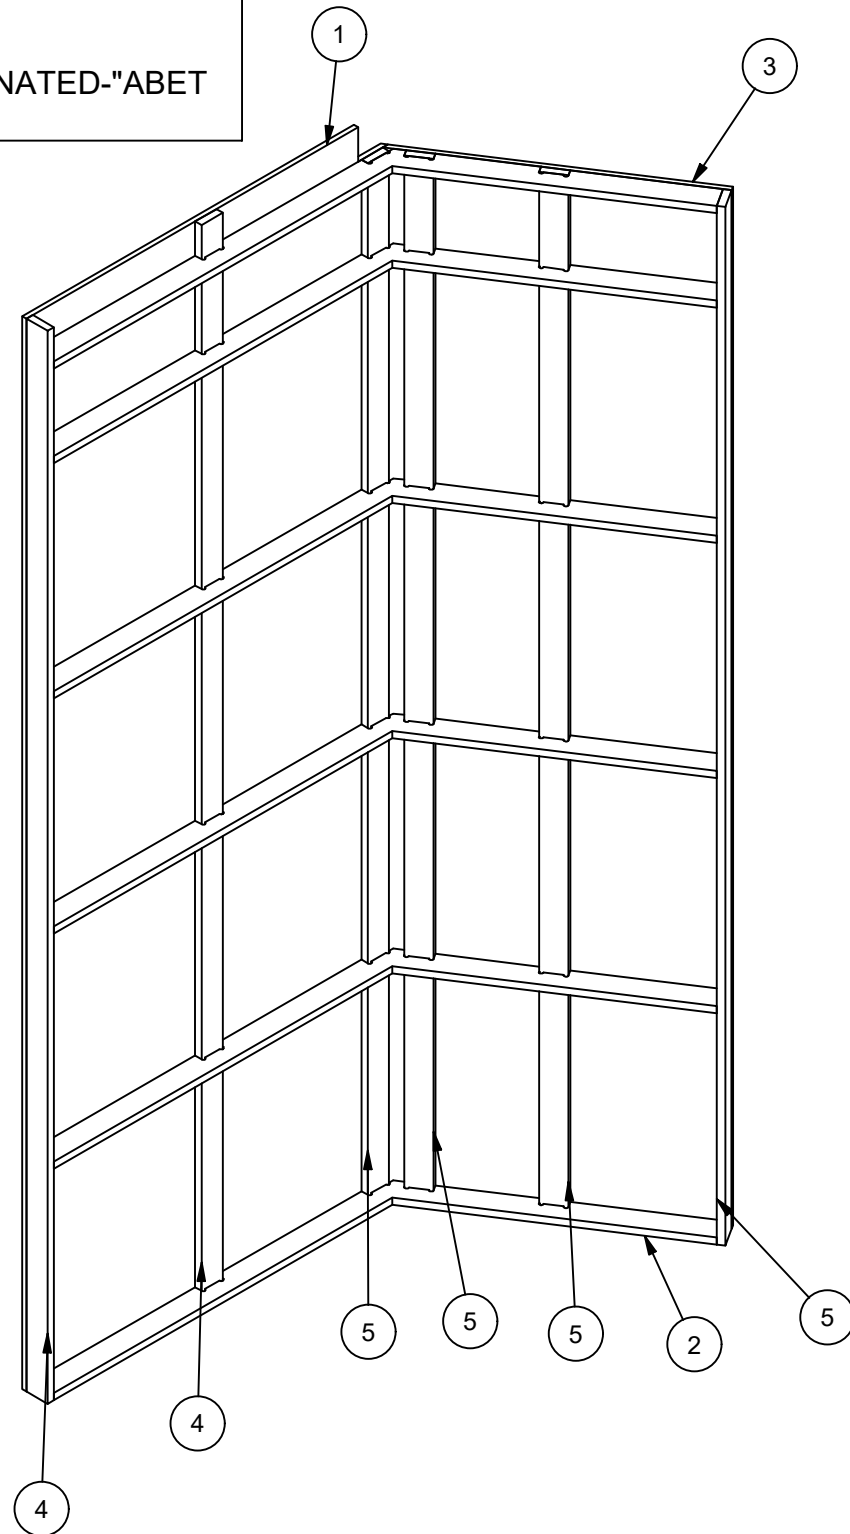


201043-CUSTOM J
SCALE 3/4" = 1'-0"

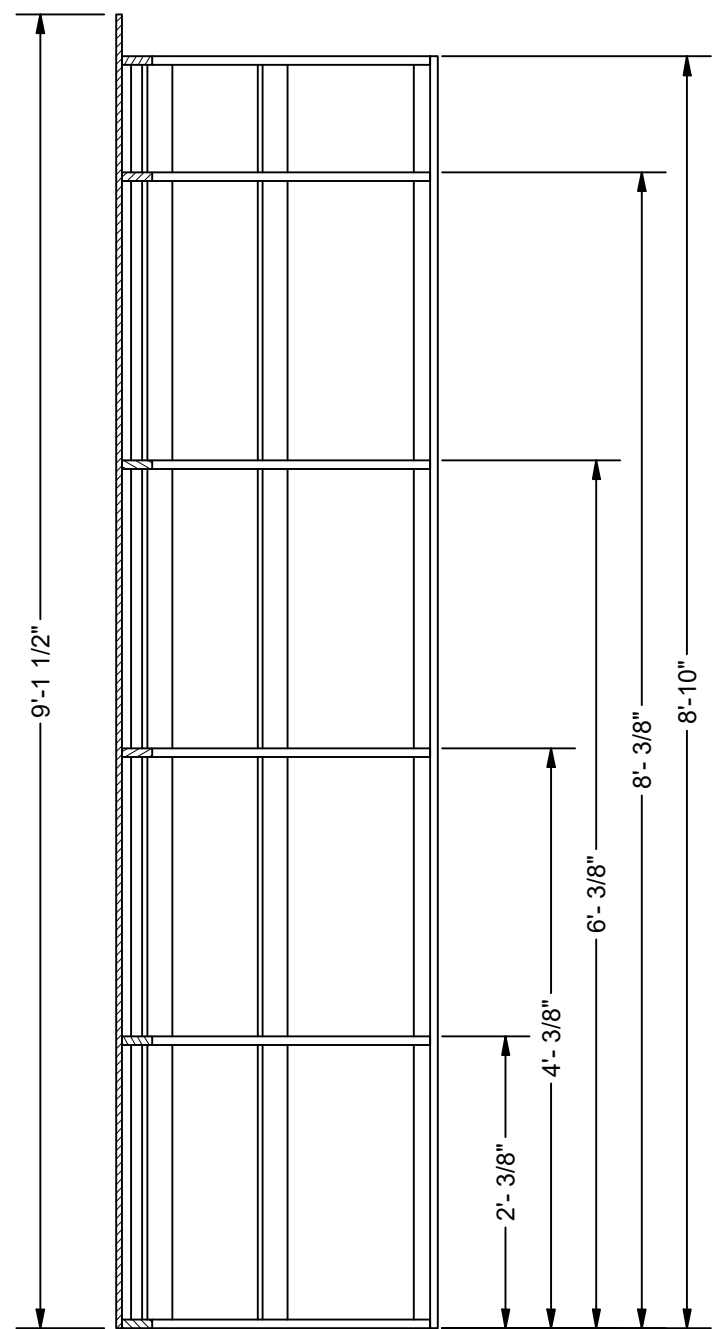

SECTION C-C
SCALE 3/4" = 1'-0"

15 LAW DRIVE
FAIRFIELD, NJ 07004
[T] 718.935.9899
www.showfab.com

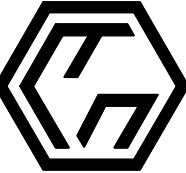**SHOWFAB**

CLIENT: JEN GOULD EVENT DES.

DESIGN: THESE DRAWINGS & THE IDEAS
PRESENTED ARE THE
PROPERTY OF SHOWFAB
COURTESY: JEN GOULD

PROJECT
MANAGER: B. GILMARTIN

LEAD
CARPENTER: J ORELLANA

80TH BIRTHDAY-GOTHAM HALL

CUSTOM FLATS
CUSTOM FLATS G,J, AND K

JOB NO.: 201043

DRAWN BY: Oortorella

AS NOTED

SCALE: 8.6.25

RELEASED ON: 8.6.25

FILE NAME:
201043-CUSTOM
FLATS.dwg

DRAWING#
2.1





REVISIONS

DESIGNER DRAWING #

BILL OF MATERIALS				
ITEM	PART NUMBER	ITEM QTY	DESCRIPTION	MACHINE
1	201043-L-001	1	1/2" MDO LAMINATED-"ABET LUCIDA 431"	N/A
2	201043-L-002	4	1"X3" PINE	N/A
3	201043-L-003	2	1"X3" PINE	N/A
4	201043-L-004	5	3/4" AC PLY CORE	ANDI
5	201043-L-005	1	1/2" MDO LAMINATED-"ABET LUCIDA 431"	N/A

NOTES





BUILD 1 AS DRAWN
1"X3" PINE FRAME
3/4" AC PLY CORE
1/2" MDO SHEETS LAMINATED-"ABET LUCIDA 431"

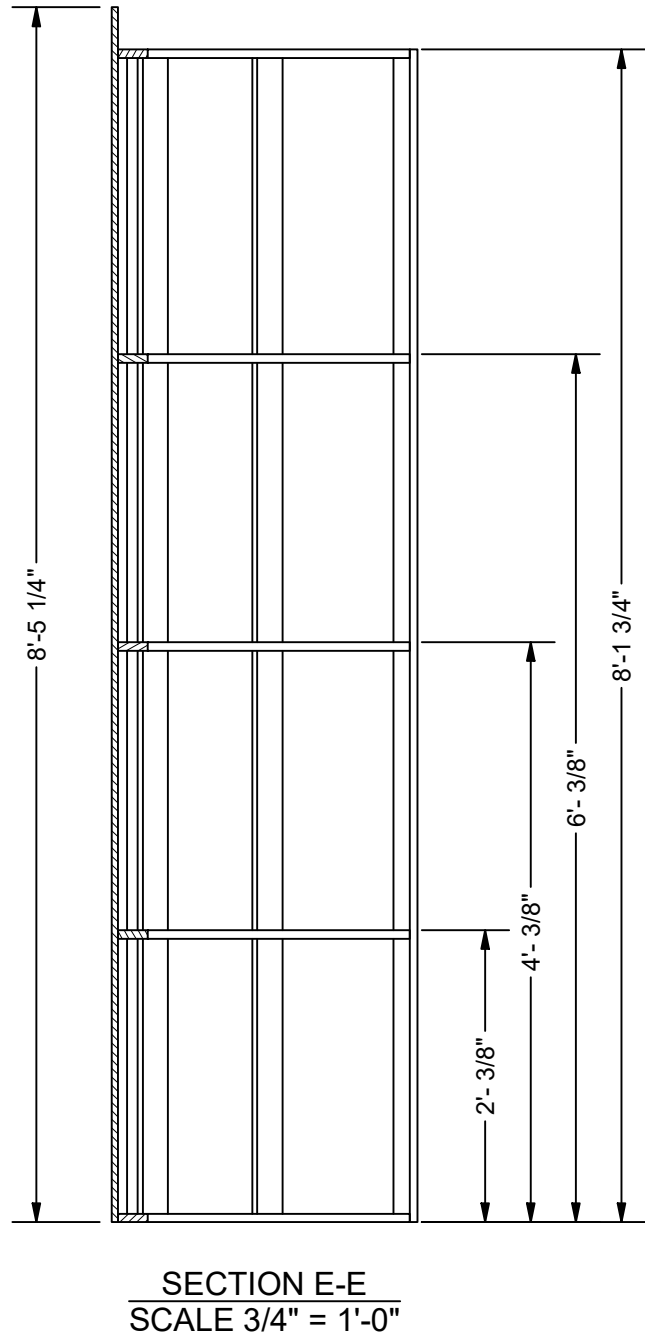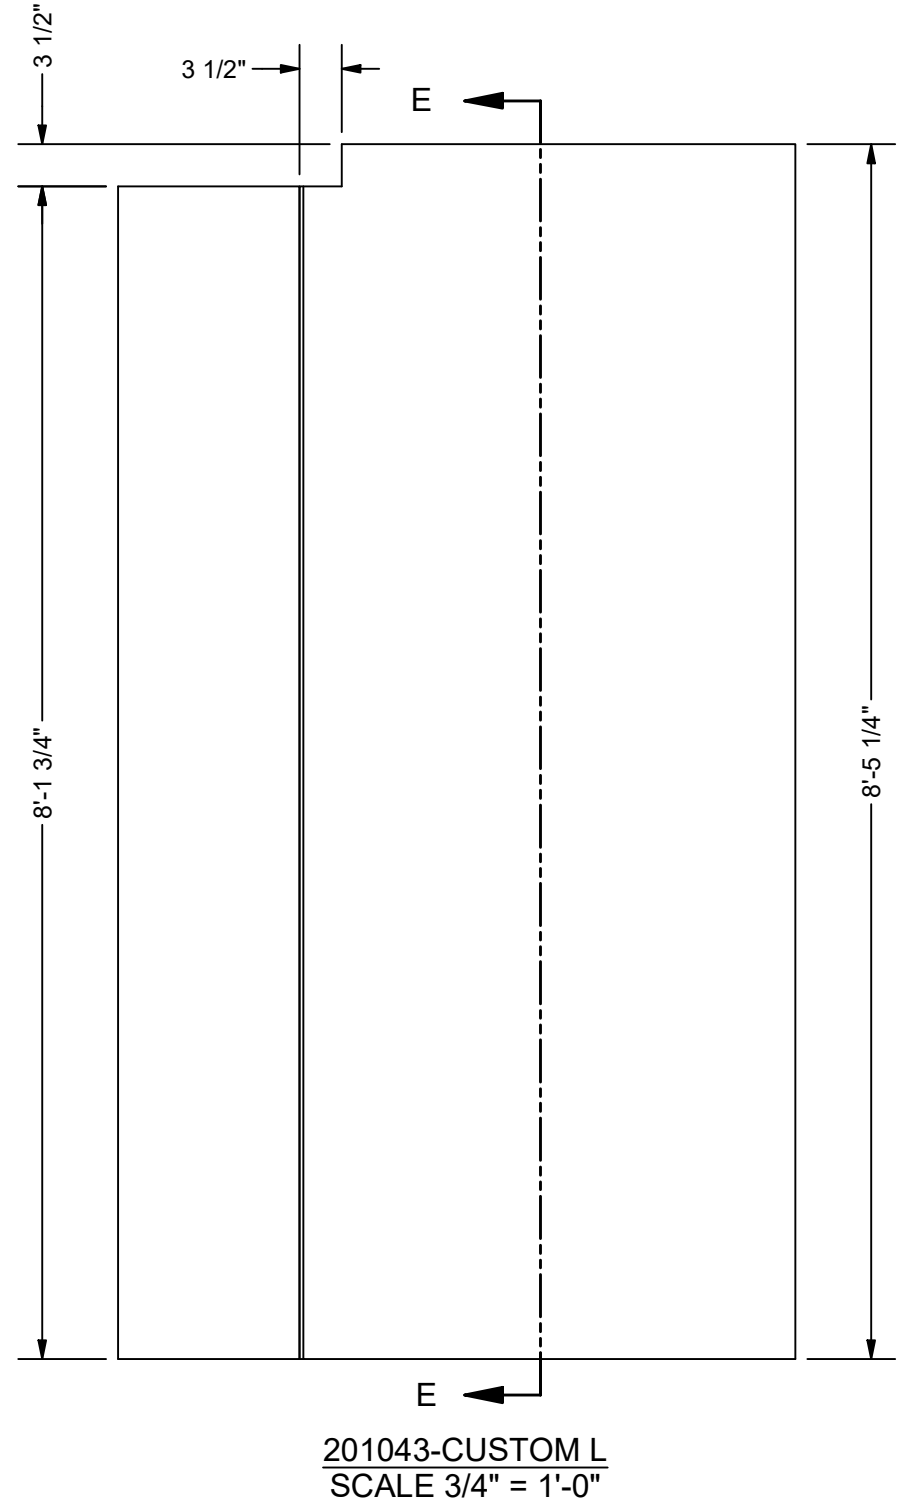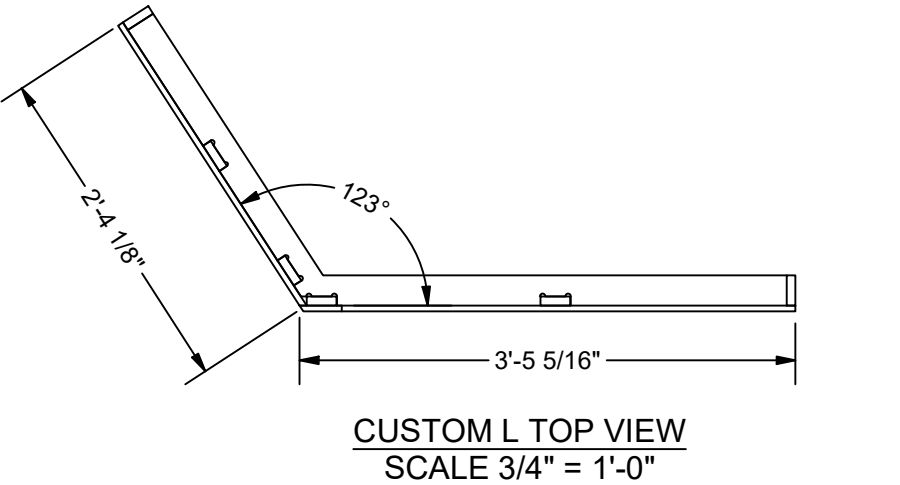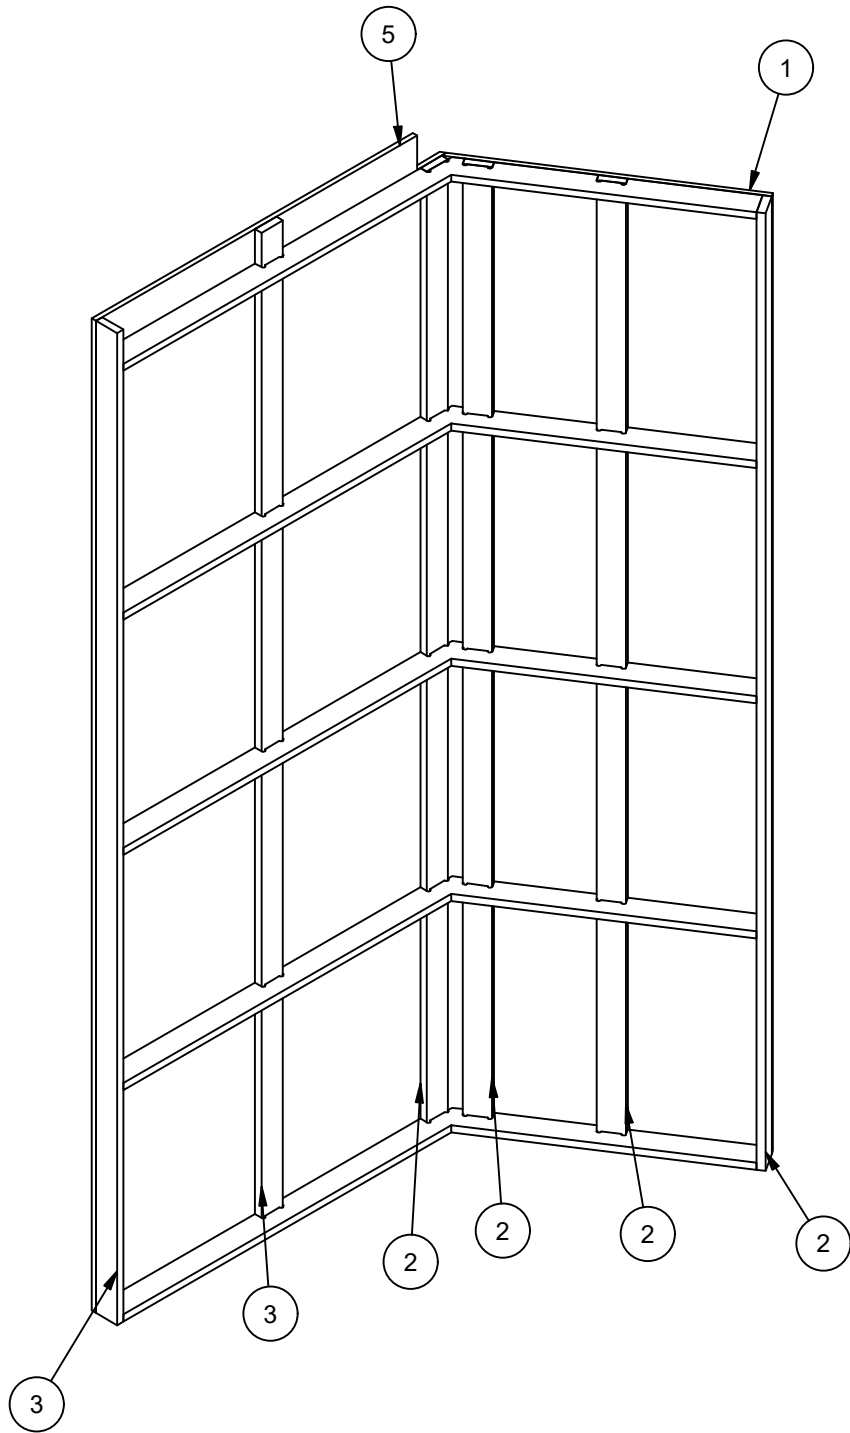


BILL OF MATERIALS				
ITEM	PART NUMBER	ITEM QTY	DESCRIPTION	MACHINE
1	201043-K-001	6	3/4" AC PLY CORE	ANDI
2	201043-K-002	4	1"X3" PINE	N/A
3	201043-K-003	2	1"X3" PINE	N/A
4	201043-K-004	1	1/2" MDO LAMINATED-"ABET LUCIDA 431"	N/A
5	201043-K-005	1	1/2" MDO LAMINATED-"ABET LUCIDA 431"	N/A

NOTES

BUILD 1 AS DRAWN
1"X3" PINE FRAME
3/4" AC PLY CORE
1/2" MDO SHEETS LAMINATED-"ABET LUCIDA 431"

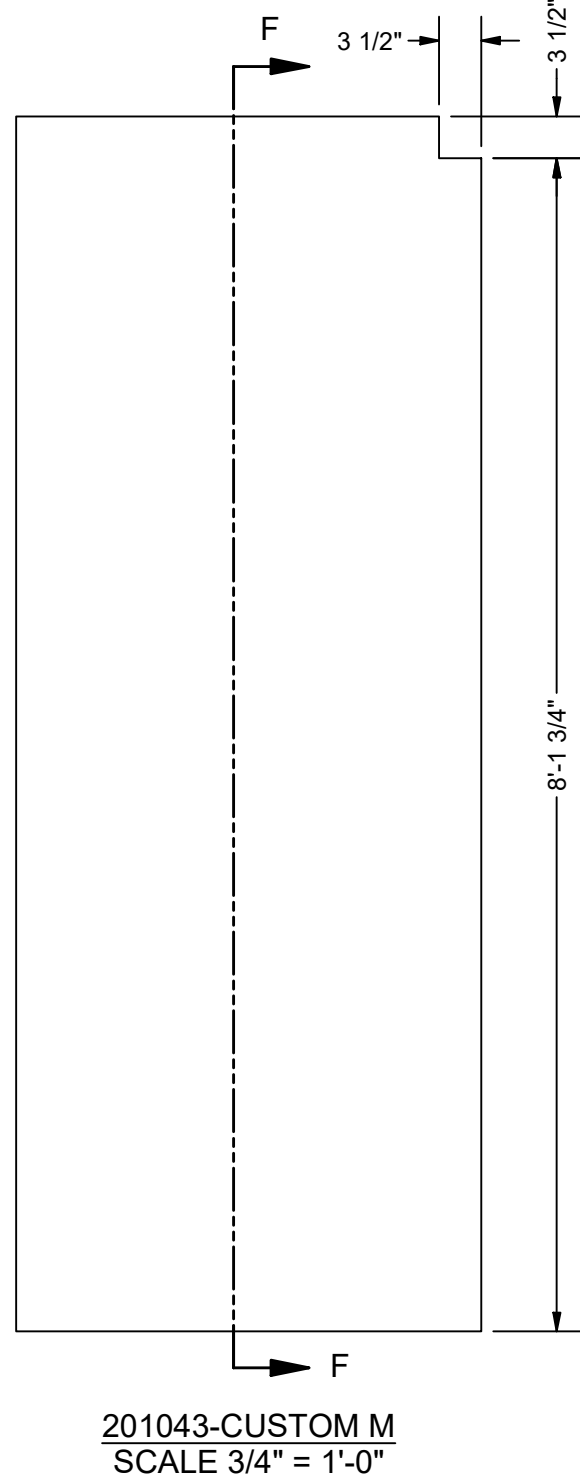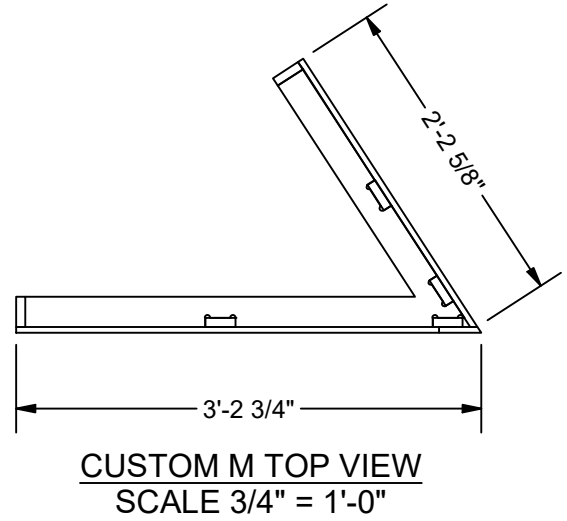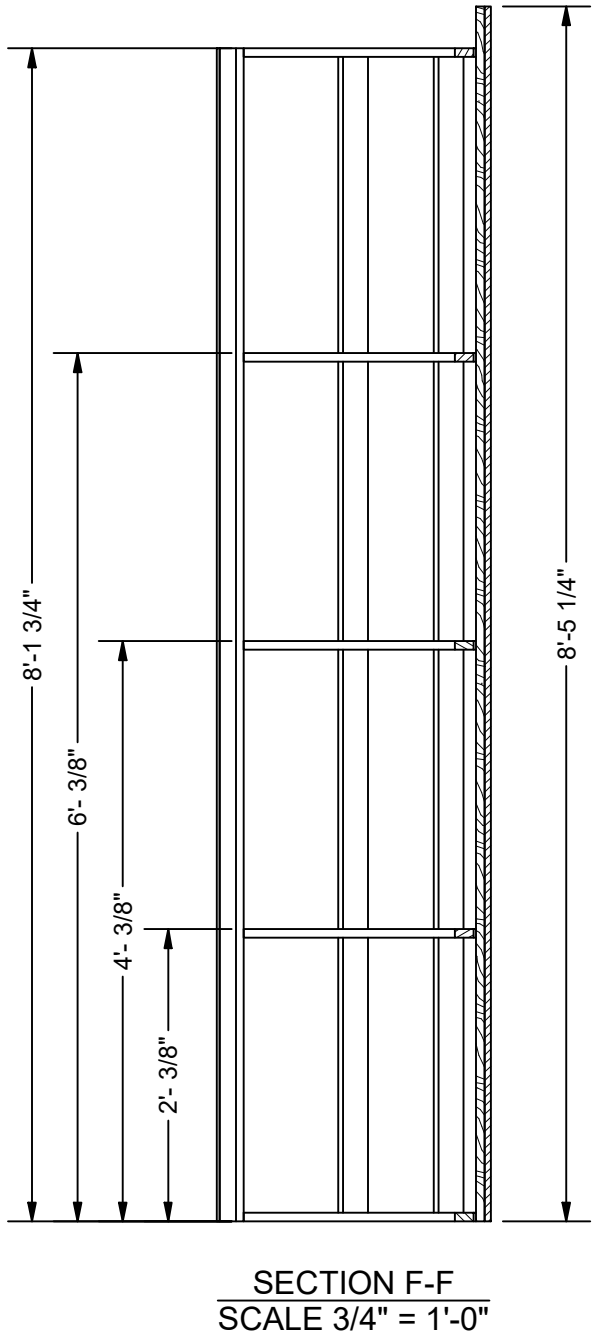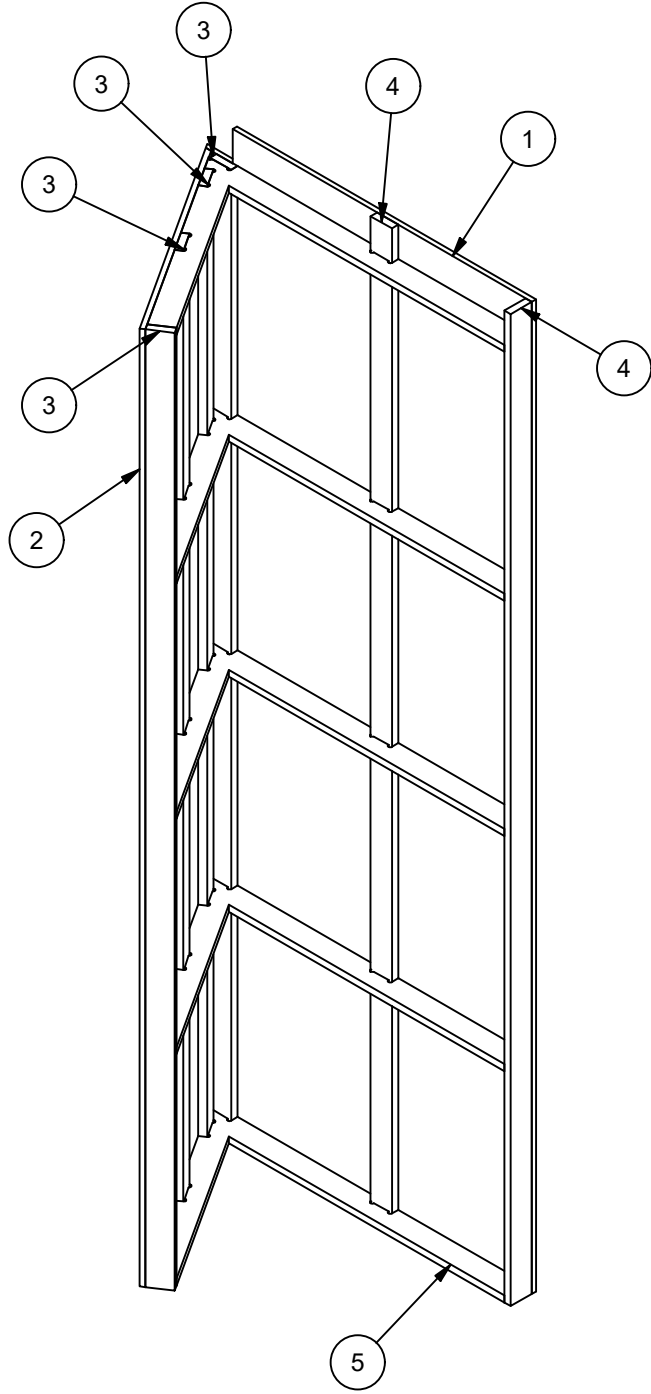

15 LAW DRIVE
FAIRFIELD, NJ 07004
[T] 718.935.9899
www.showfab.com

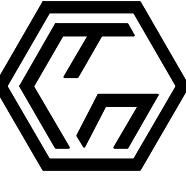**SHOWFAB**

THESE DRAWINGS & THE IDEAS
CONTAINED HEREIN ARE THE
PROPERTY OF SHOWFAB
COPYRIGHT 2025 BY SHOWFAB

CLIENT: JEN GOULD EVENT DES.
DESIGN: B. GILMARTIN
PROJECT MANAGER: J ORELLANA
LEAD CARPENTER: J ORELLANA

80TH BIRTHDAY-GOTHAM HALL
CUSTOM FLATS
CUSTOM FLATS L AND M
JOB NO.: 201043
SCALE: 8.6.25
DRAWN BY: Oortorella
AS NOTED

REVISIONS


DESIGNER DRAWING #

FILE NAME:
201043-CUSTOM
FLATS.dwg
DRAWING#
2.2


BUILD 4 AS DRAWN

NOTES


BUILD 4 AS DRAWN
1"X3" FRAME
MDO IS LAMINATED WITH RED-"ABET LUCIDA 431"
1/2" PACKOUT WHERE CEILING CONNECTS TO FLATS

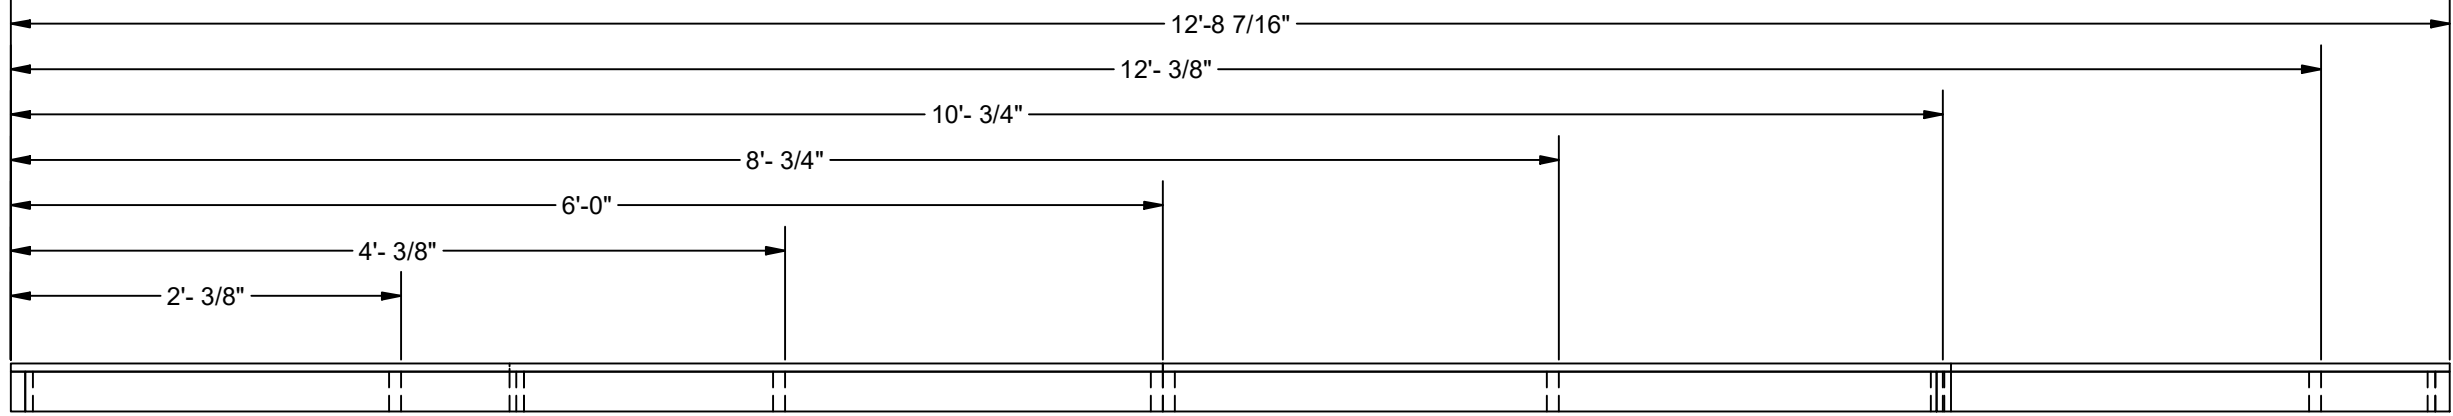


FRONT VIEW
SCALE 1" = 1'-0"

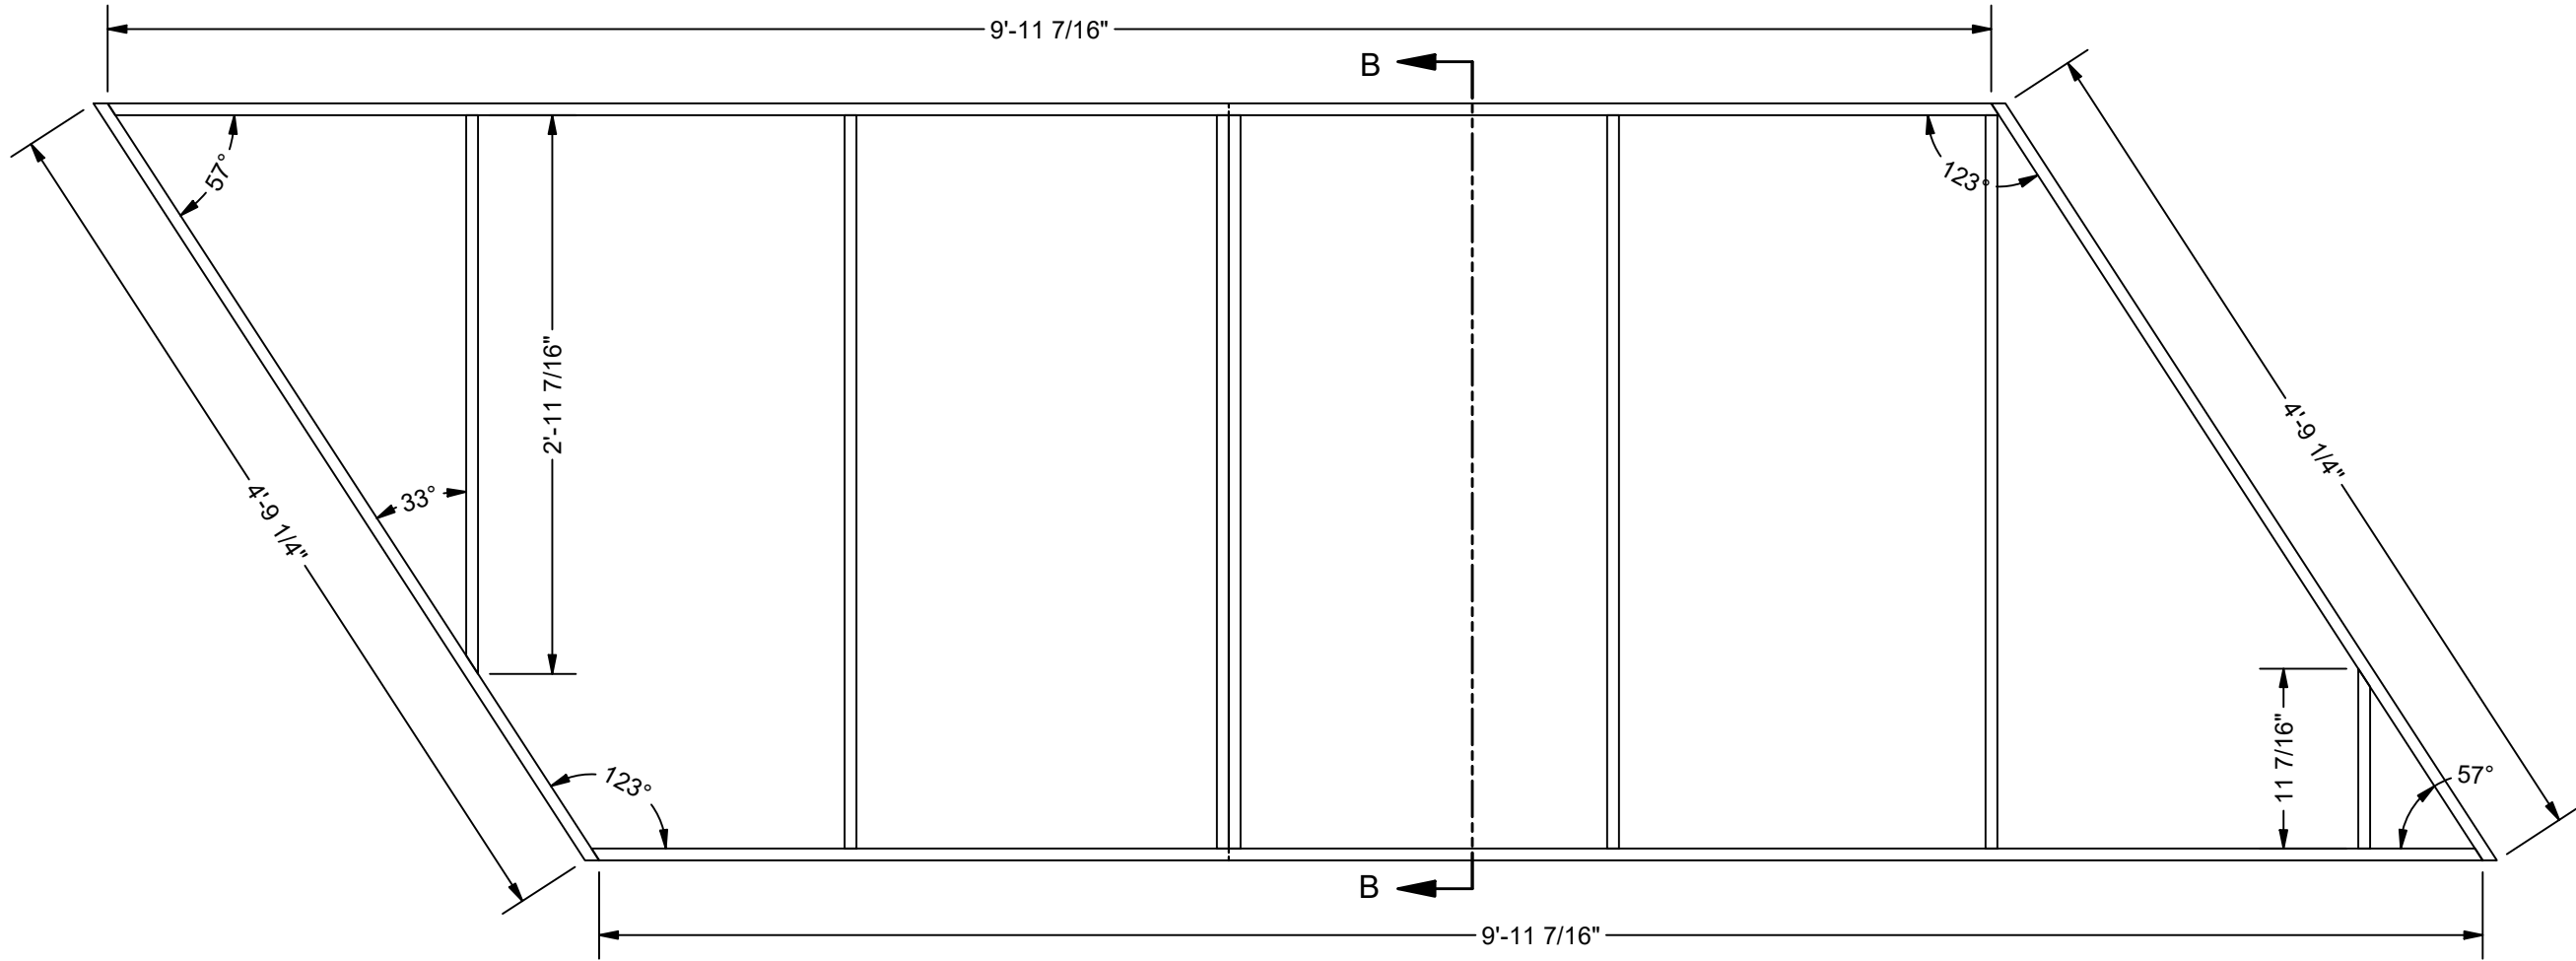

201043-CEILING A
SCALE 1" = 1'-0"

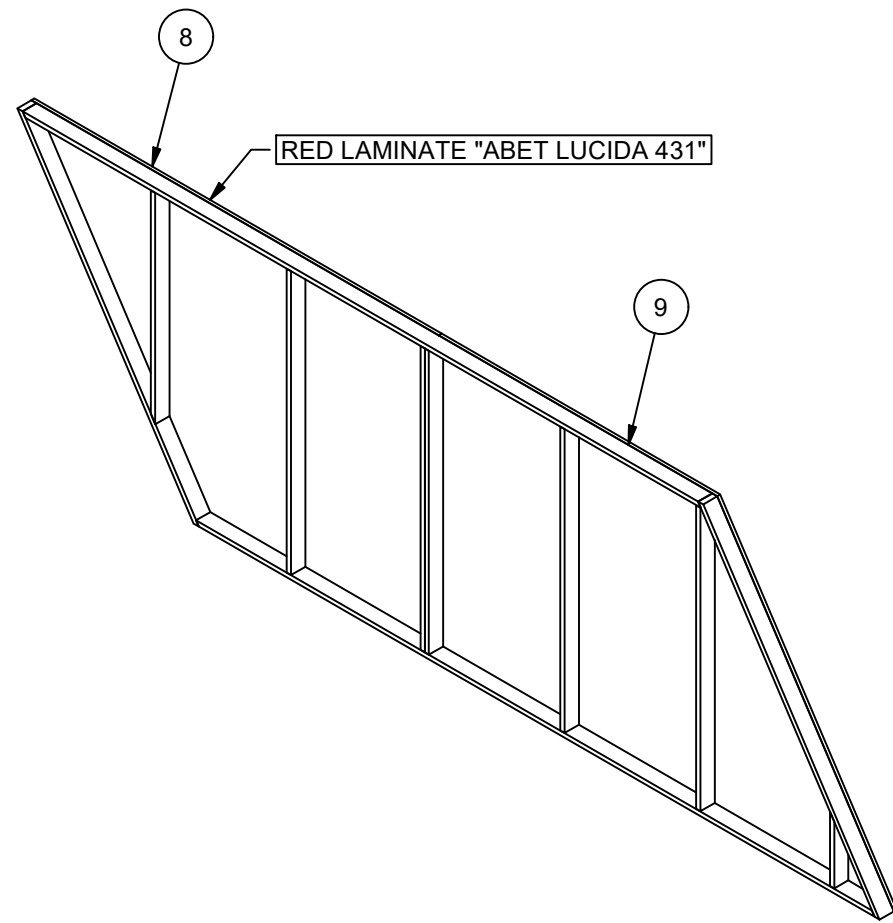

TOP RIGHT ISO
SCALE 1/2" = 1'-0"

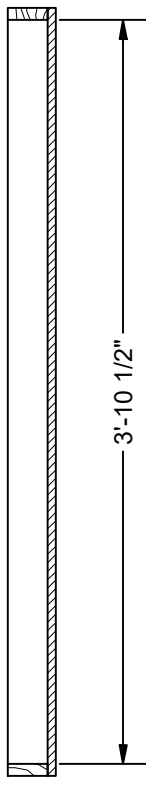


SECTION B-B
SCALE 1" = 1'-0"

BILL OF MATERIALS				
ITEM	PART NUMBER	ITEM QTY	DESCRIPTION	MACHINE
1	201043-CEIL-005	1	1"X3" PINE	N/A
2	201043-CEIL-006	1	1"X3" PINE	N/A
3	201043-CEIL-007	1	1"X3" PINE	N/A
4	201043-CEIL-008	1	1"X3" PINE	N/A
5	201043-CEIL-009	1	1"X3" PINE	N/A
6	201043-CEIL-010	5	1"X3" PINE	N/A
7	201043-CEIL-011	1	1"X3" PINE	N/A
8	201043-CEIL-015	1	1/2" MDO RED LAMINATE- "ABET LUCIDA 431"	ANDI
9	201043-CEIL-016	1	1/2" MDO RED LAMINATE- "ABET LUCIDA 431"	ANDI


BUILD 1 AS DRAWN

NOTES


BUILD 1 AS DRAWN
1"X3" FRAME
MDO IS LAMINATED WITH RED-"ABET LUCIDA 431"
1/2" PACKOUT WHERE CEILING CONNECTS TO FLATS

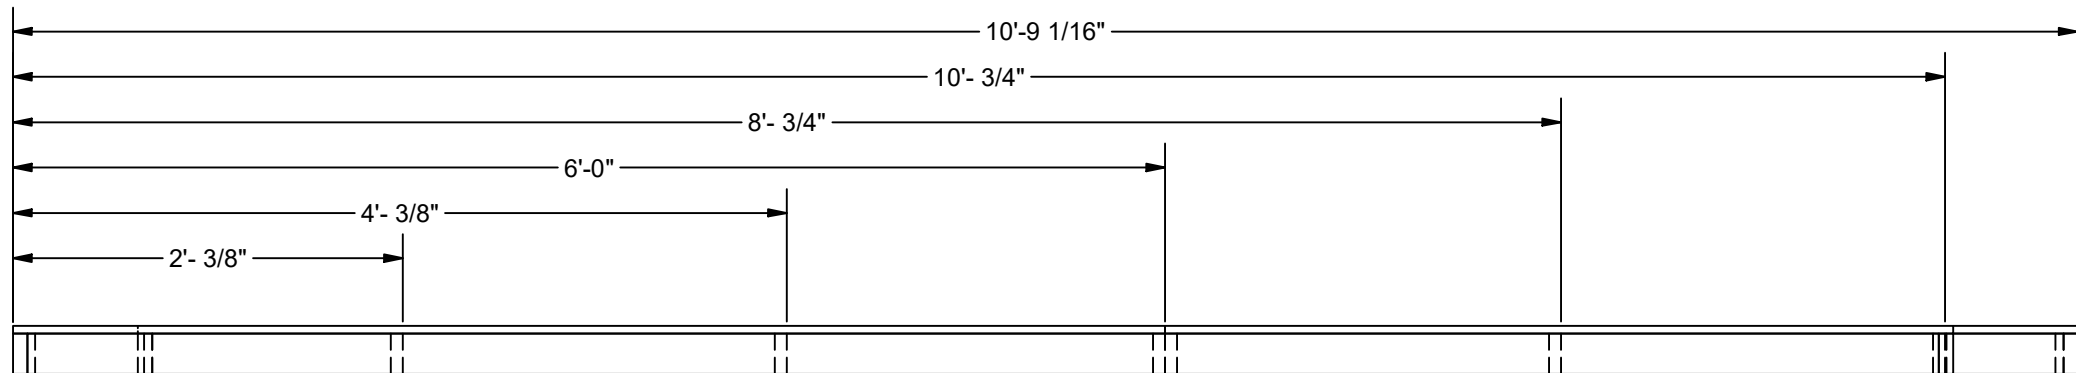


FRONT VIEW
SCALE 1" = 1'-0"

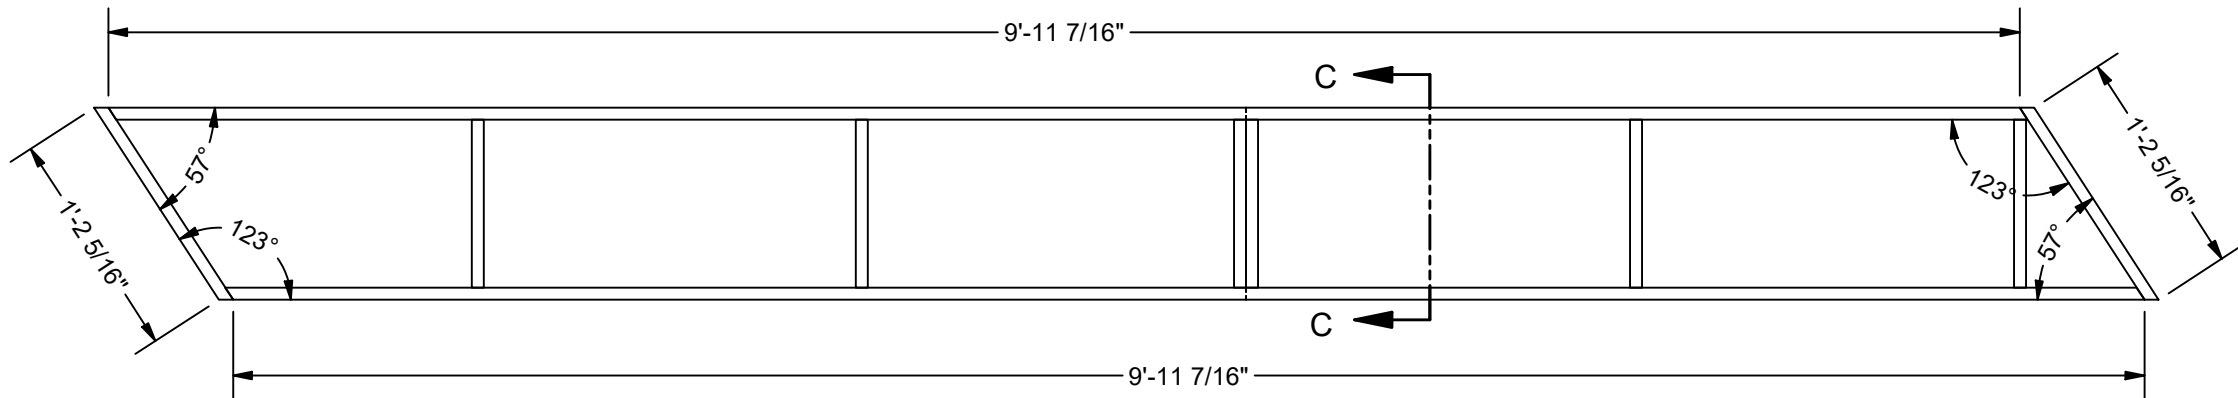

201043-CEILING B
SCALE 1" = 1'-0"

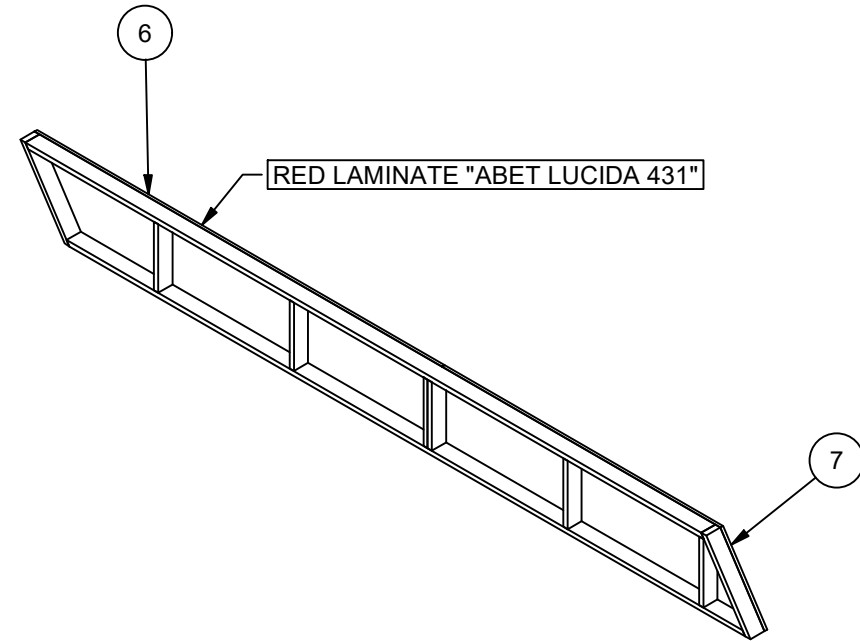


TOP RIGHT ISO
SCALE 1/2" = 1'-0"

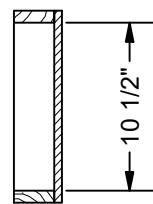


SECTION C-C
SCALE 1" = 1'-0"

BILL OF MATERIALS				
ITEM	PART NUMBER	ITEM QTY	DESCRIPTION	MACHINE
1	201043-CEIL-012	6	1"X3" PINE	N/A
2	201043-CEIL-013	1	1"X3" PINE	N/A
3	201043-CEIL-014	1	1"X3" PINE	N/A
4	201043-CEIL-007	1	1"X3" PINE	N/A
5	201043-CEIL-008	1	1"X3" PINE	N/A
6	201043-CEIL-017	1	1/2" MDO RED LAMINATE- "ABET LUCIDA 431"	ANDI
7	201043-CEIL-018	1	1/2" MDO RED LAMINATE- "ABET LUCIDA 431"	ANDI

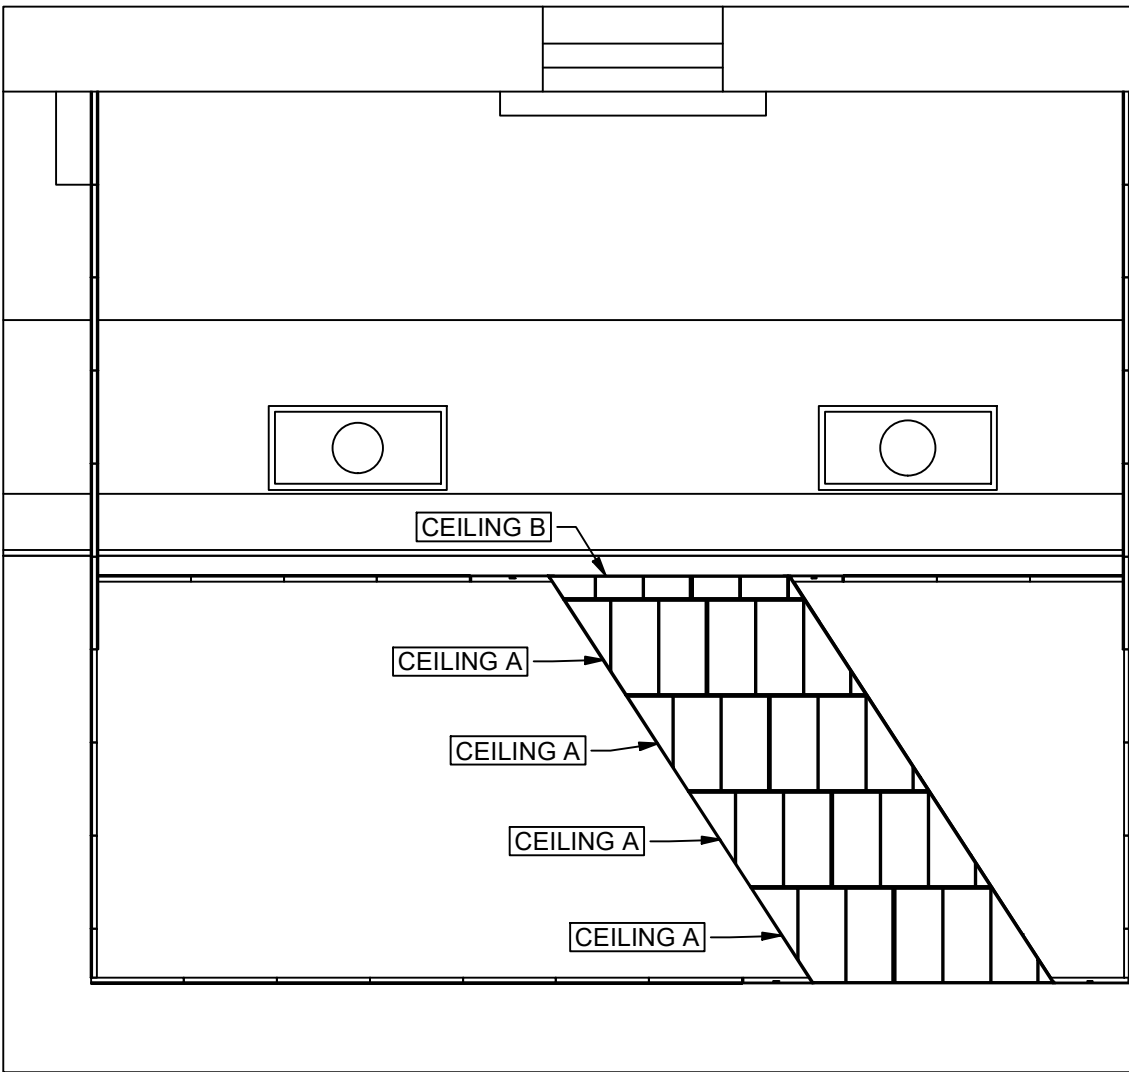

CEILING LAYOUT KEY
SCALE 1/8" = 1'-0"

15 LAW DRIVE
FAIRFIELD, NJ 07004
[T] 718.935.9899
www.showfab.com

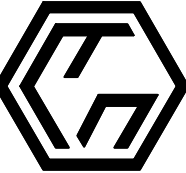**SHOWFAB**

THESE DRAWINGS & THE IDEAS
HEREIN ARE THE SOLE
PROPERTY OF SHOWFAB
CORPORATION. 2025 BY SHOWFAB

CLIENT: JEN GOULD EVENT DES.

DESIGN: B. GILMARTIN

PROJECT MANAGER: B. GILMARTIN

LEAD CARPENTER: J. ORELLANA

80TH BIRTHDAY-GOTHAM HALL

CEILING CONSTRUCTION

JOB NO.: 201043

RELEASED ON: 8.7.25

SCALE: AS NOTED

DRAWN BY: Oortorella

REVISIONS

DESIGNER DRAWING #

FILE NAME:
201043-CEILING.dwg

DRAWING#
3.1

NOTES
1/2" MDO LAMINATED BLACK "ABET LUCIDA 421"

15 LAW DRIVE
FAIRFIELD, NJ 07004
[T] 718.935.9899
www.showfab.com



SIGN:

- I OREI I ANA

TUNNEL
MDO PI ANT-ONS

SCALE:

DRAWN BY:


DESIGN:

I OBEI I ANIA



SCALE 3/4" = 1'-0"

SCALE 3/4" = 1'-0"

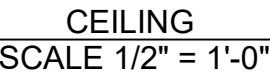

DESIGNER DRAWING #

201043-TUNNEL MDC
AND TRIM.dwg


DRAWING:

3.2

BILL OF MATERIALS				
ITEM	PART NUMBER	ITEM QTY	DESCRIPTION	MACHINE
1	201043-W1-001	1	1/2" Plywood AC	N/A
2	201043-W1-002	1	1/2" Plywood AC	N/A
3	201043-W1-003	1	1/2" Plywood AC	N/A
4	201043-W1-004	1	1/2" Plywood AC	N/A
5	201043-W1-005	1	1/2" Plywood AC	N/A
6	201043-W1-006	1	1/2" Plywood AC	N/A
7	201043-W1-007	2	1/2" MDO LAMINATED-"ABET LUCIDA 421"	ANDI

NOTES


BUILD 2 AS DRAWN
1/2" AC PLYWOOD FRAME
LAMINATE 1/2" MDO BLACK "ABET LUCIA 421"
WEDGE UNDER SIDE WALLS

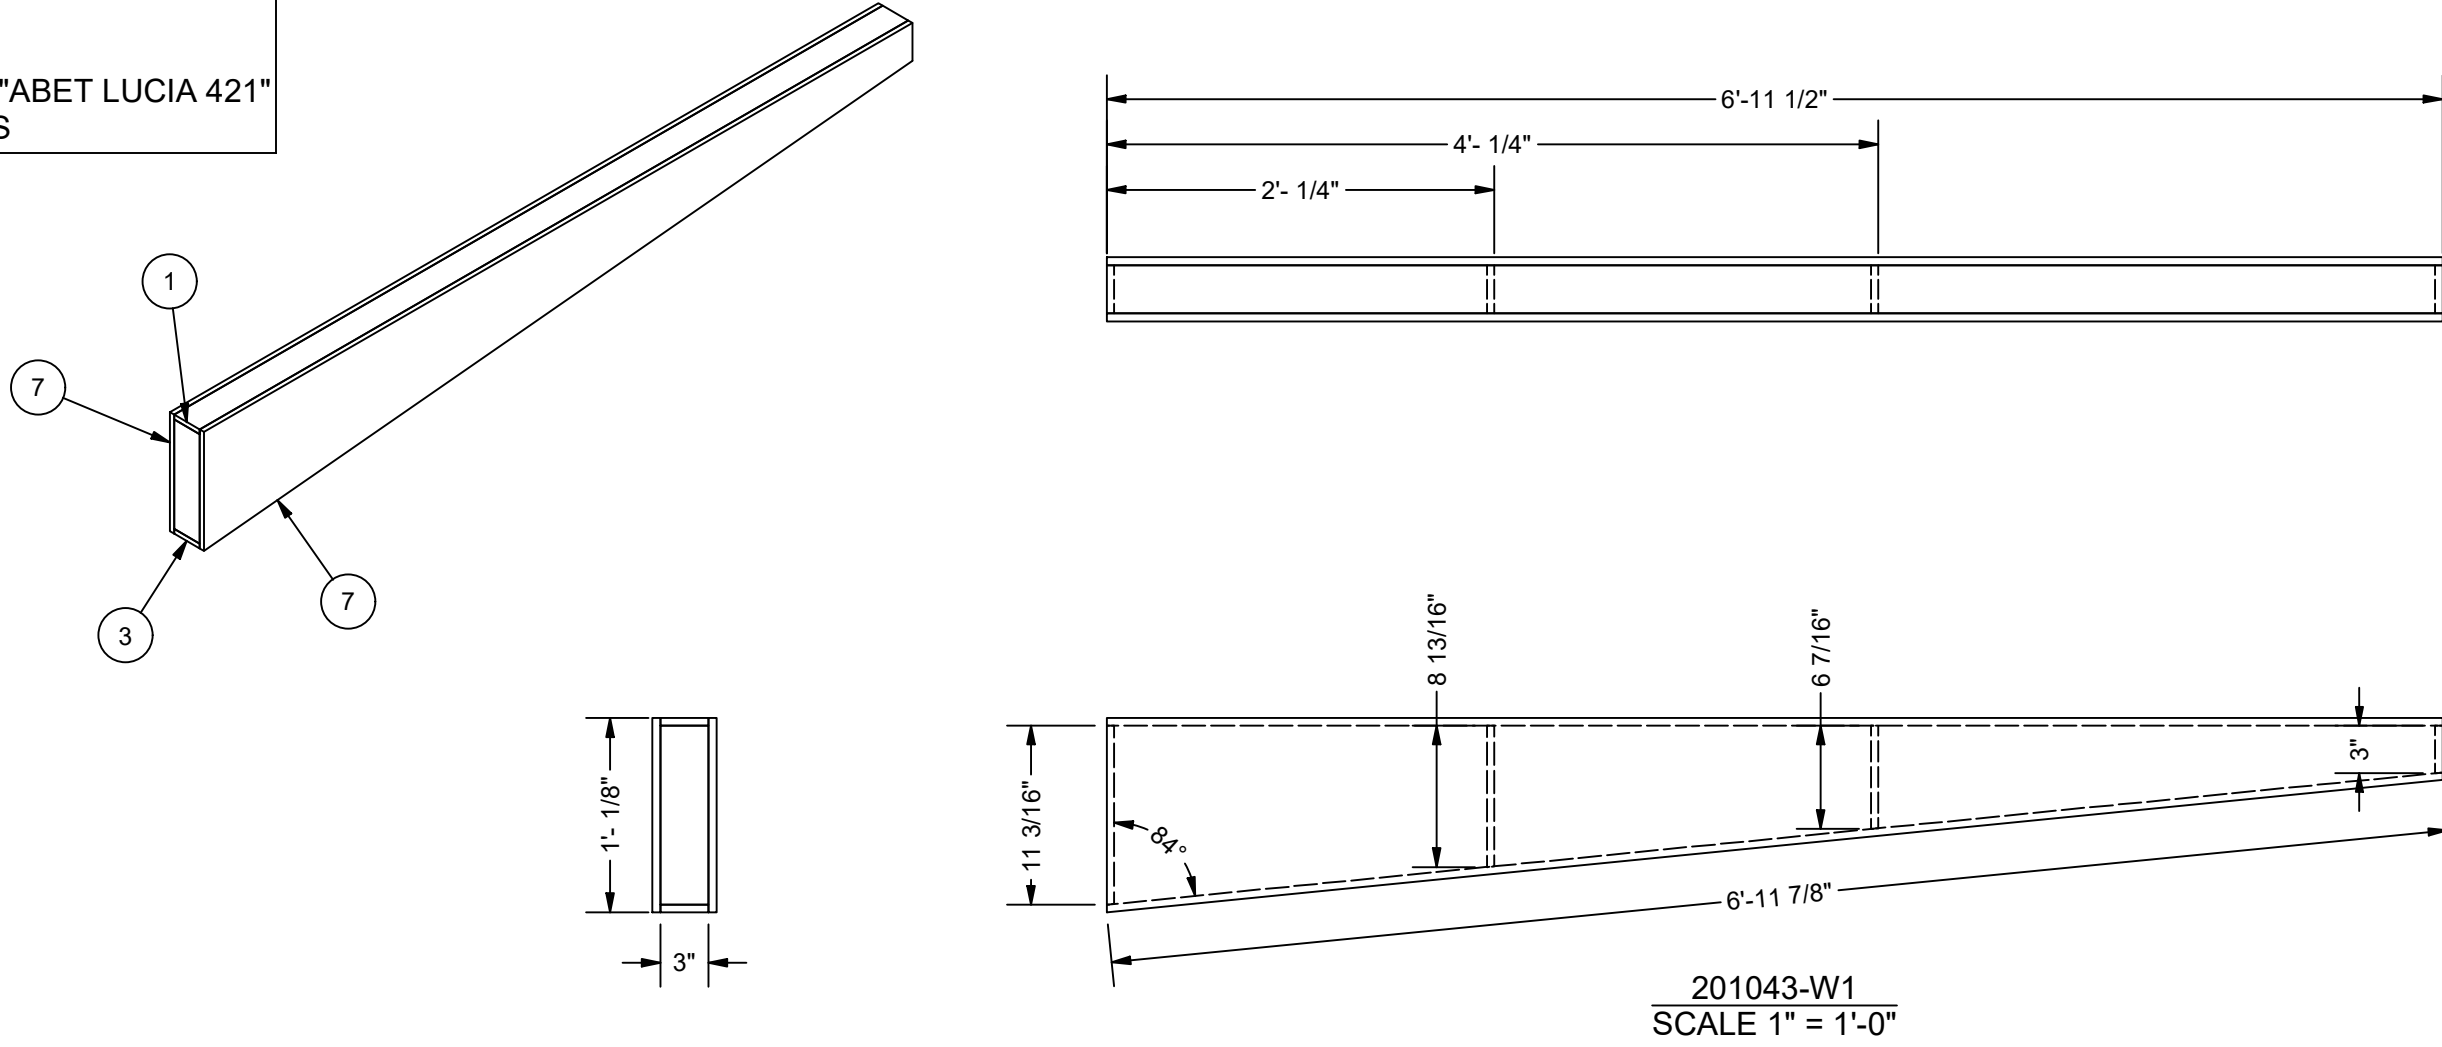

BILL OF MATERIALS				
ITEM	PART NUMBER	ITEM QTY	DESCRIPTION	MACHINE
1	201043-W3-001	1	1/2" Plywood AC	N/A
2	201043-W3-002	1	1/2" Plywood AC	N/A
3	201043-W3-003	1	1/2" Plywood AC	N/A
4	201043-W3-004	1	1/2" Plywood AC	N/A
5	201043-W3-005	1	1/2" Plywood AC	N/A
6	201043-W3-006	1	1/2" Plywood AC	N/A
7	201043-W3-007	1	1/2" Plywood AC	N/A
8	201043-W3-008	2	1/2" MDO LAMINATED-"ABET LUCIDA 421"	ANDI

NOTES


BUILD 2 AS DRAWN
1/2" AC PLYWOOD FRAME
LAMINATE 1/2" MDO BLACK "ABET LUCIA 421"
WEDGE UNDER SIDE WALLS

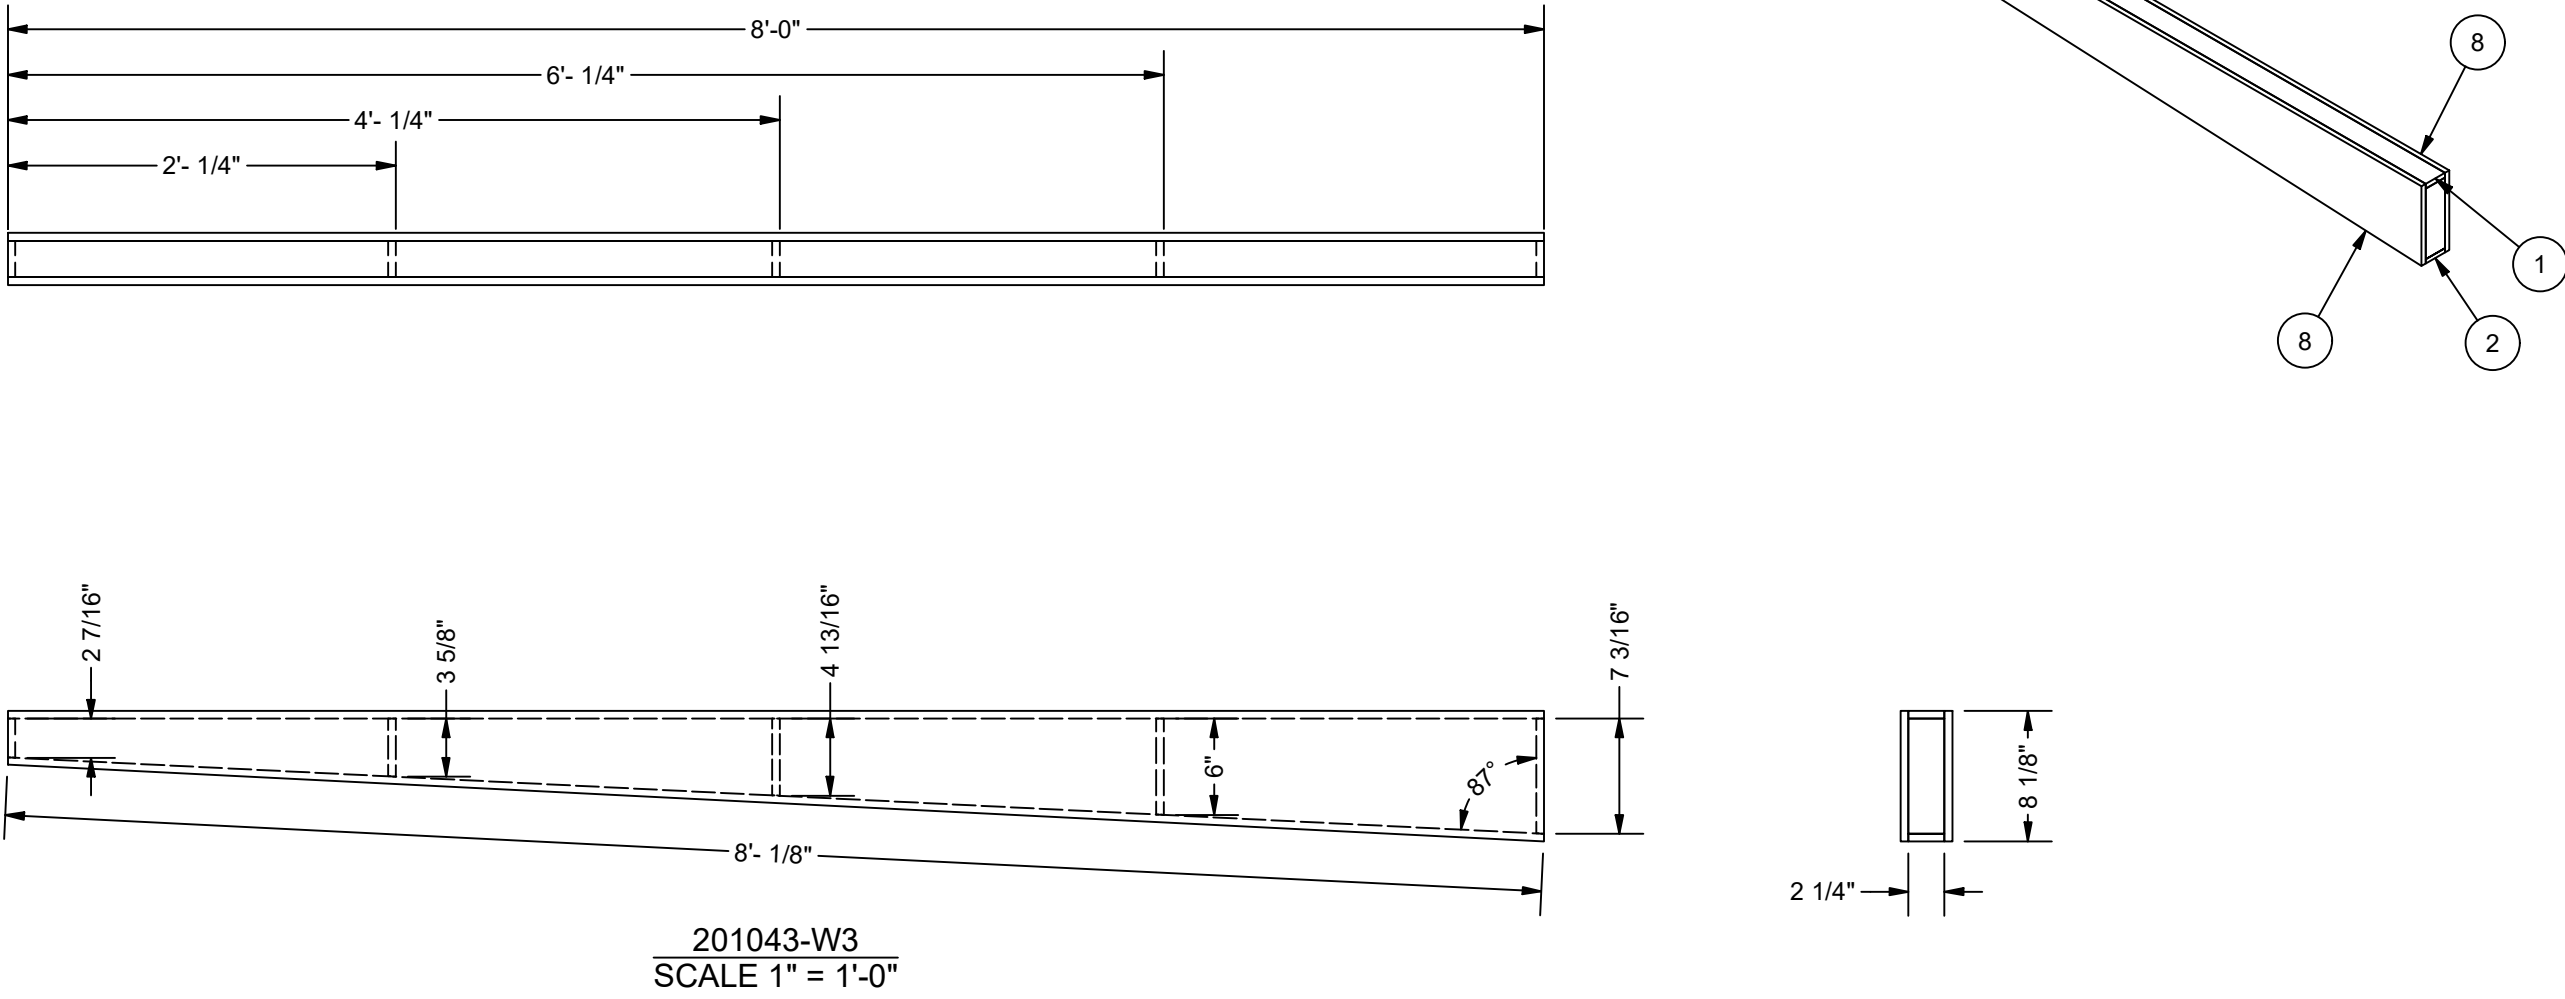

BILL OF MATERIALS				
ITEM	PART NUMBER	ITEM QTY	DESCRIPTION	MACHINE
1	201043-W5-008	2	1/2" MDO LAMINATED-"ABET LUCIDA 431"	ANDI
2	201043-W5-007	1	1/2" Plywood AC	N/A
3	201043-W5-006	1	1/2" Plywood AC	N/A
4	201043-W5-005	1	1/2" Plywood AC	N/A
5	201043-W5-004	1	1/2" Plywood AC	N/A
6	201043-W5-003	1	1/2" Plywood AC	N/A
7	201043-W5-002	1	1/2" Plywood AC	N/A
8	201043-W5-001	1	1/2" Plywood AC	N/A


NOTES

BUILD 2 AS DRAWN
1/2" AC PLYWOOD FRAME
LAMINATE 1/2" MDO RED "ABET LUCIA 431"
WEDGE UNDER TUNNEL

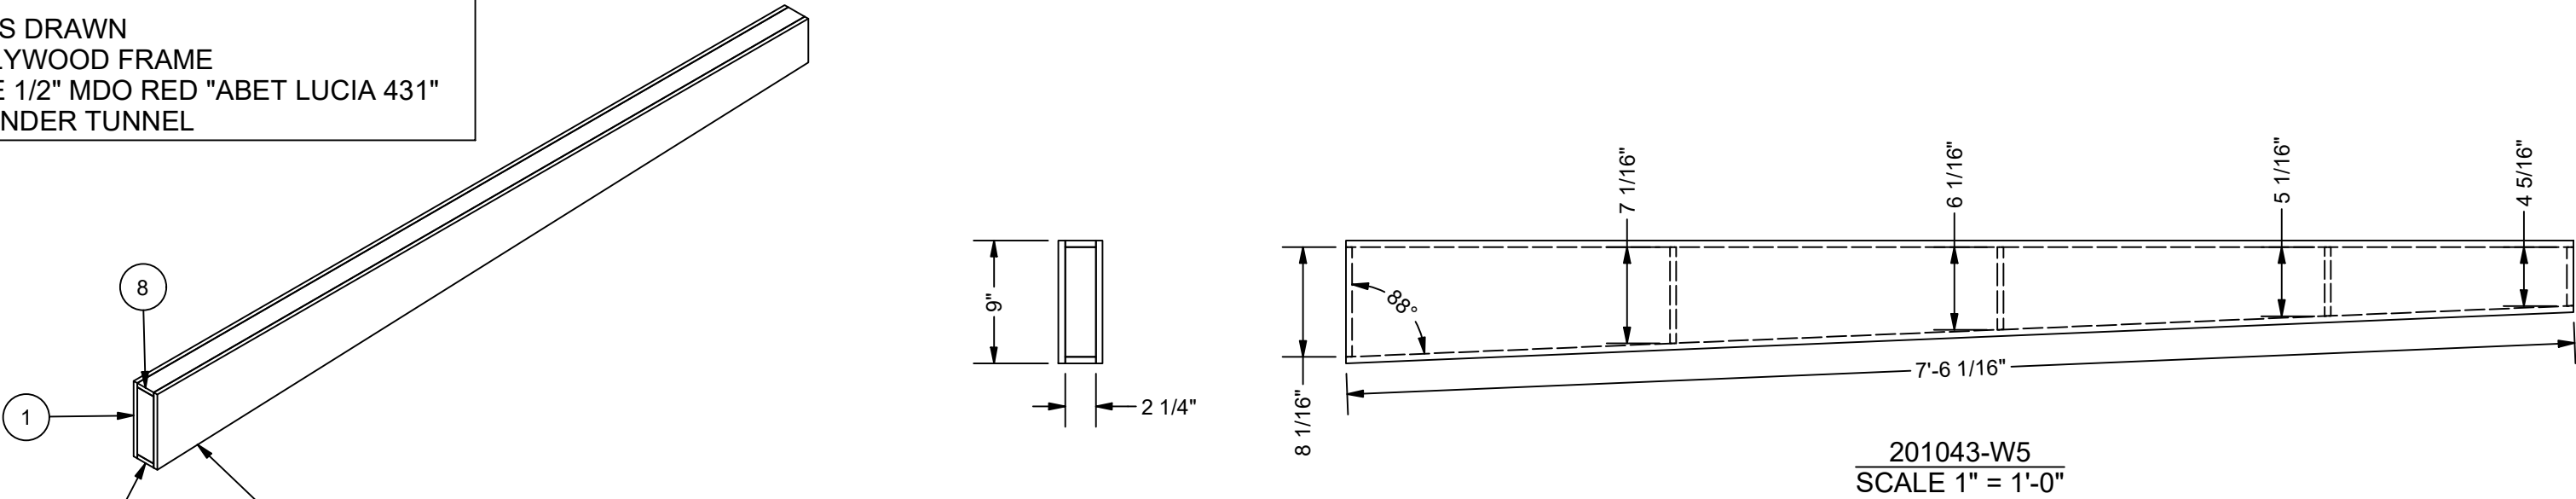


NOTES

BUILD 2 AS DRAWN
1/2" AC PLYWOOD FRAME
LAMINATE 1/2" MDO BLACK "ABET LUCIA 421"
WEDGE UNDER SIDE WALLS

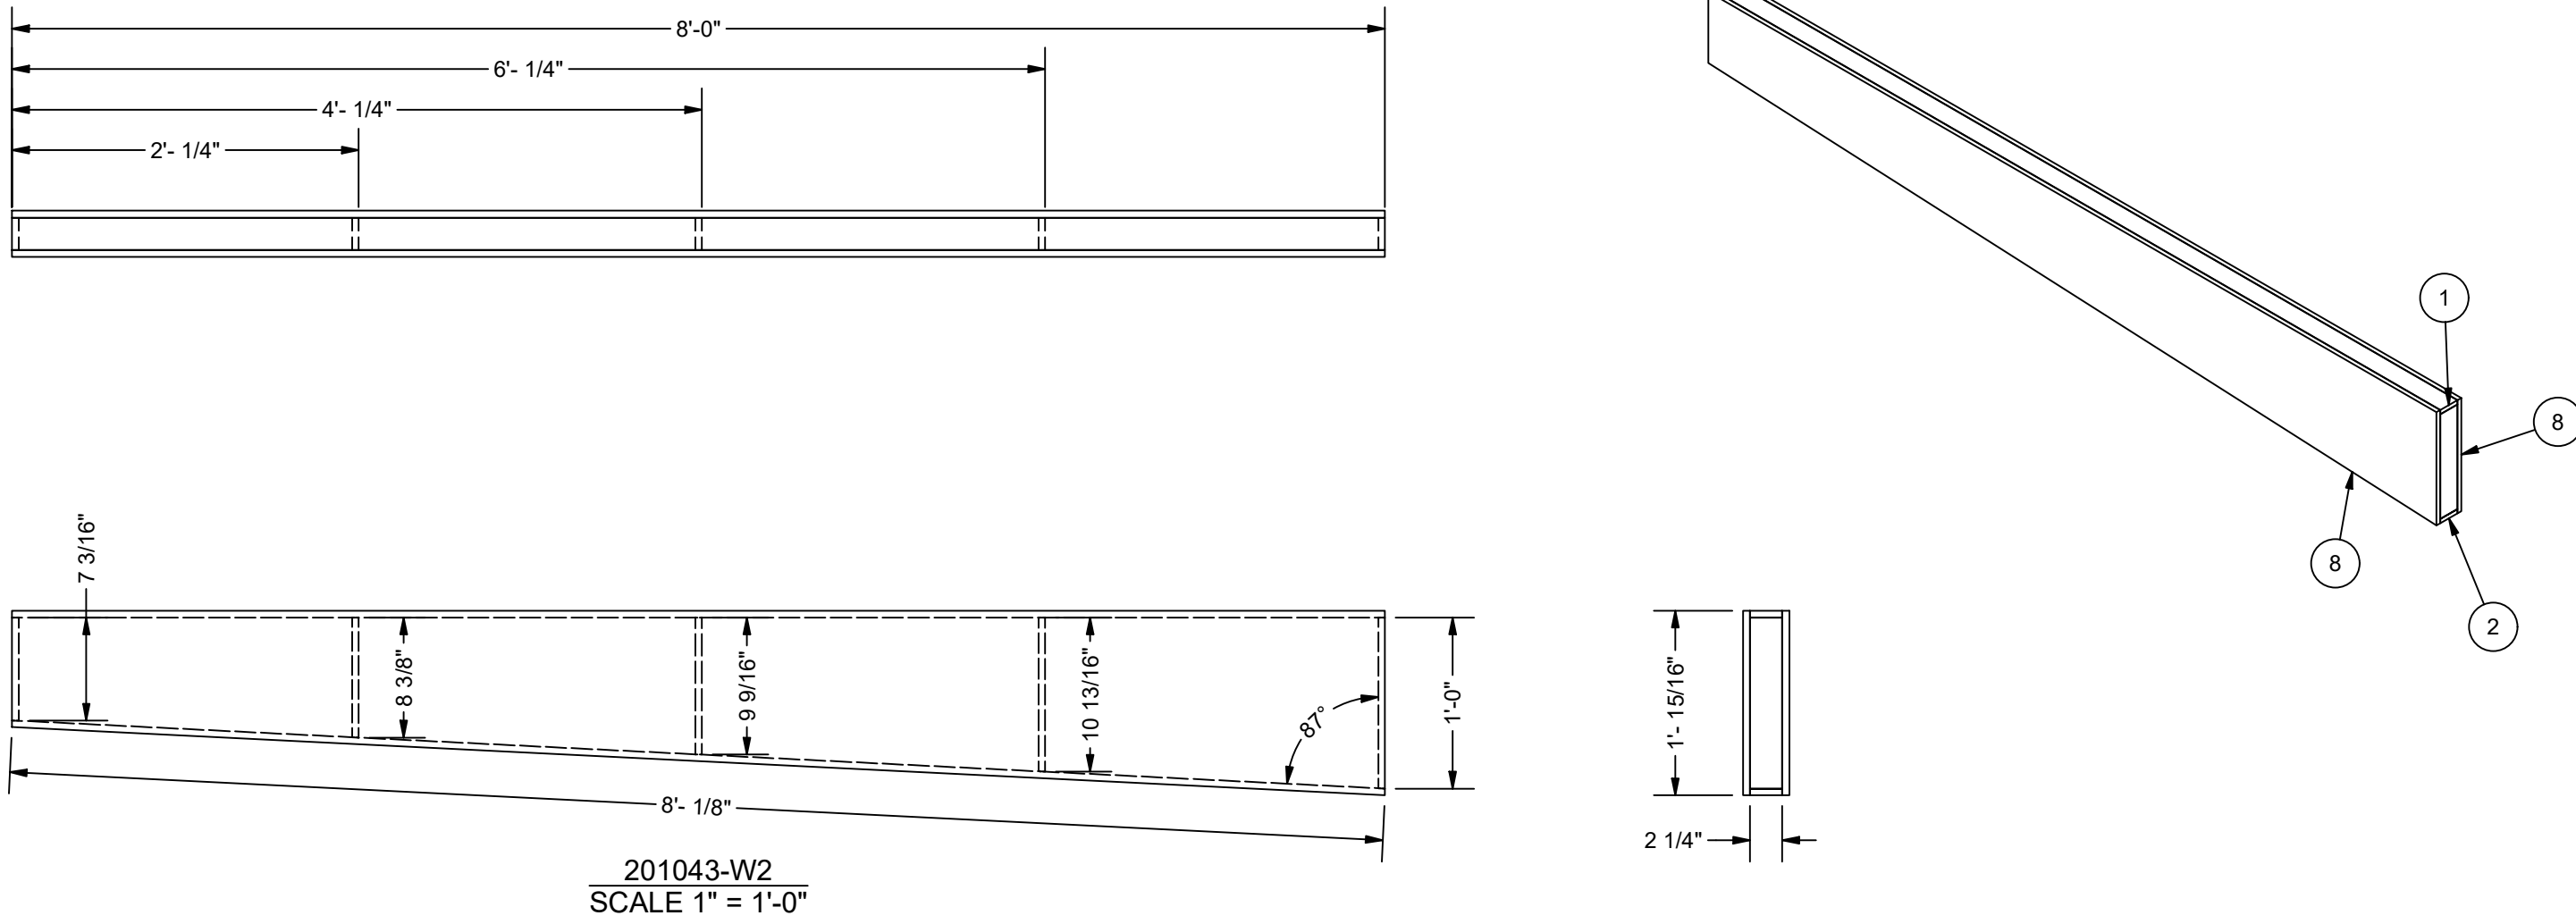


NOTES


BUILD 2 AS DRAWN
1/2" AC PLYWOOD FRAME
LAMINATE 1/2" MDO RED "ABET LUCIA 431"
WEDGE UNDER TUNNEL

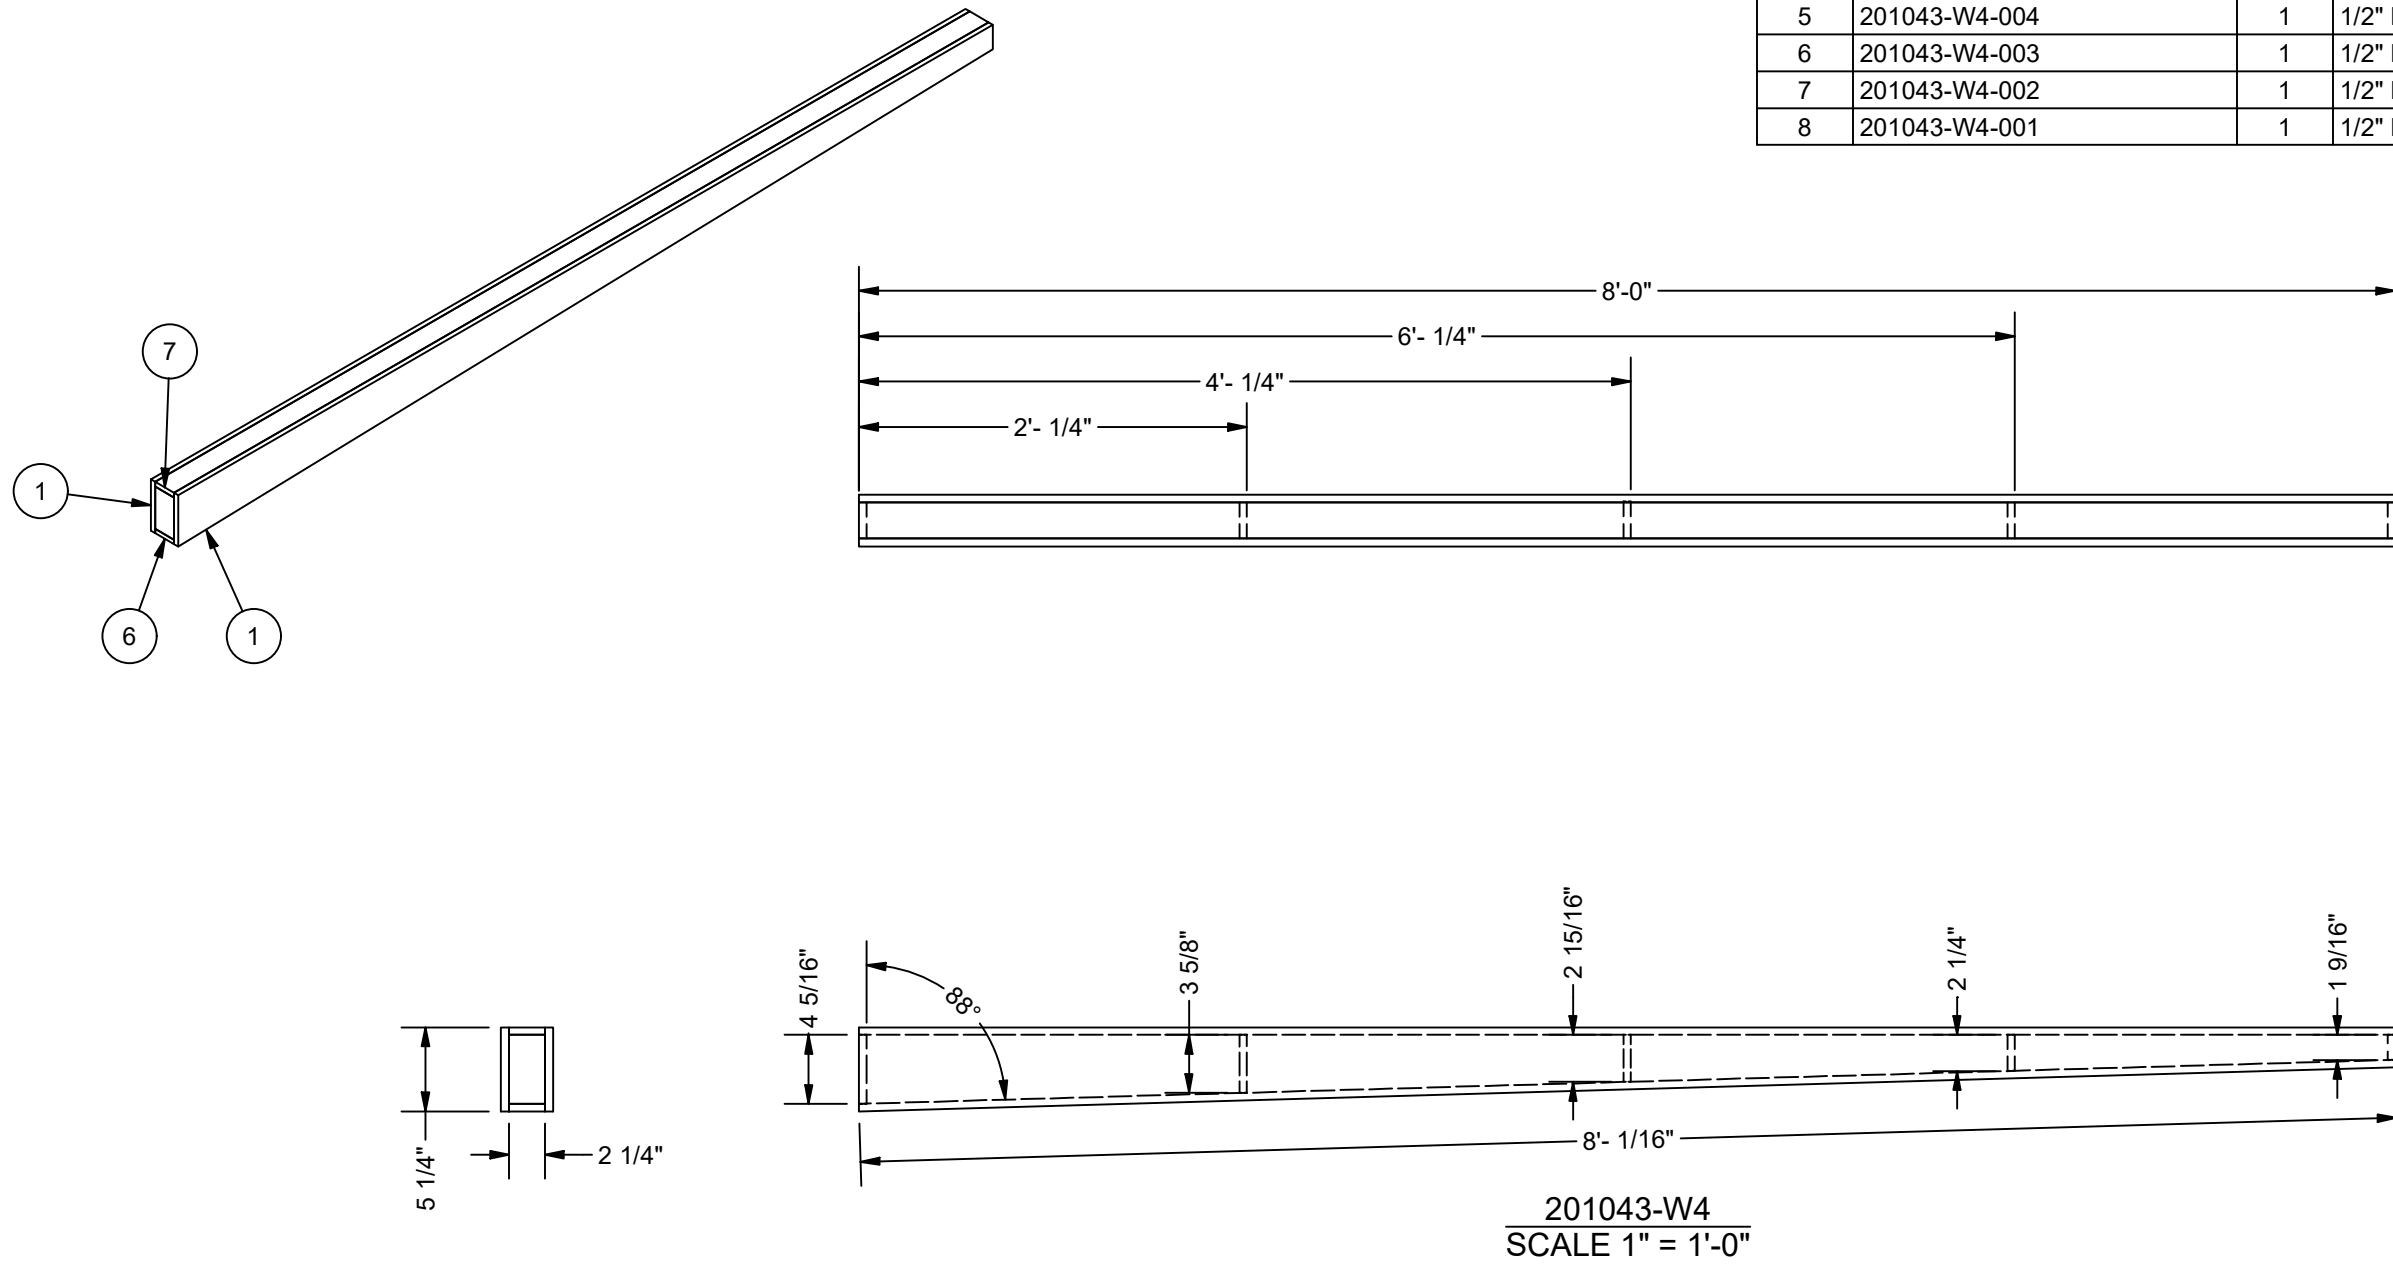

BILL OF MATERIALS				
ITEM	PART NUMBER	ITEM QTY	DESCRIPTION	MACHINE
1	201043-W4-008	2	1/2" MDO LAMINATED-"ABET LUCIDA 431"	ANDI
2	201043-W4-007	1	1/2" Plywood AC	N/A
3	201043-W4-006	1	1/2" Plywood AC	N/A
4	201043-W4-005	1	1/2" Plywood AC	N/A
5	201043-W4-004	1	1/2" Plywood AC	N/A
6	201043-W4-003	1	1/2" Plywood AC	N/A
7	201043-W4-002	1	1/2" Plywood AC	N/A
8	201043-W4-001	1	1/2" Plywood AC	N/A

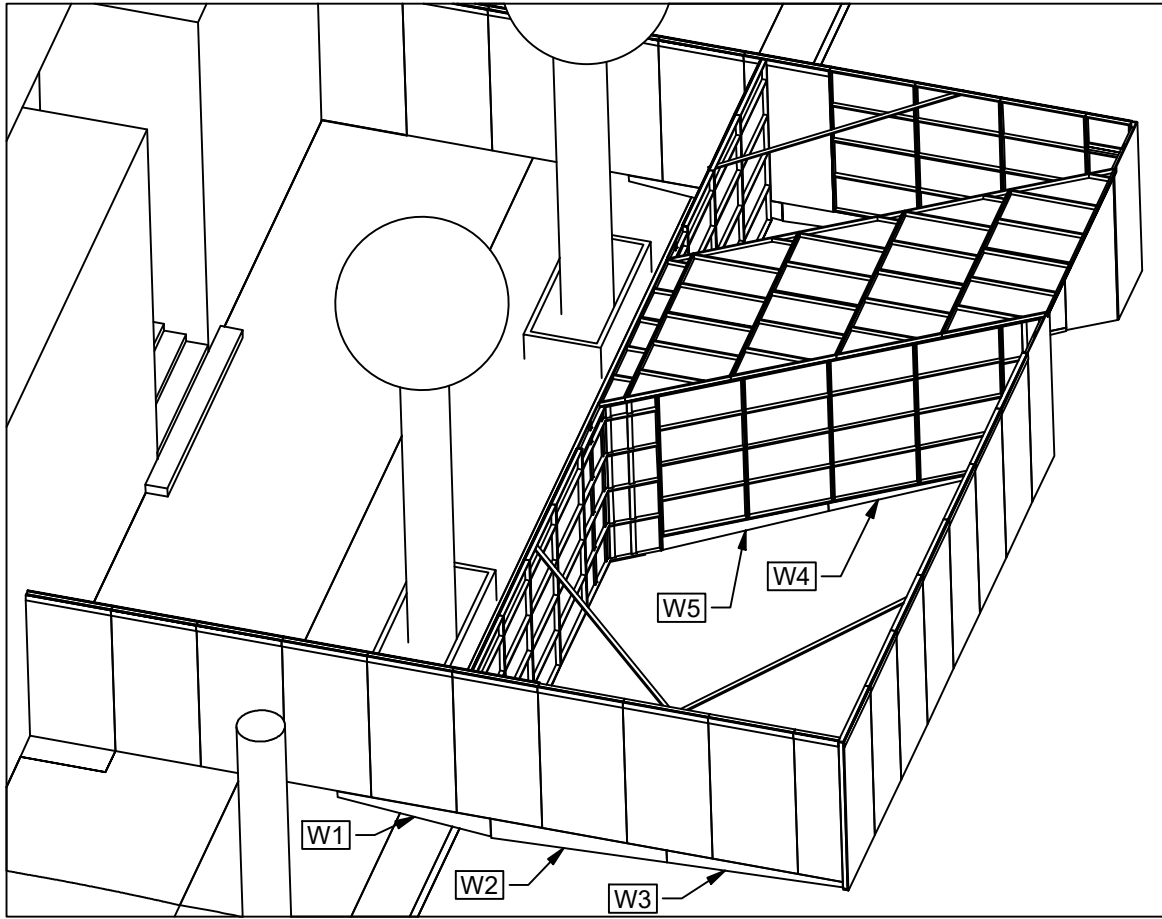


WEDGE LAYOUT KEY LEFT
SCALE 1 / 100

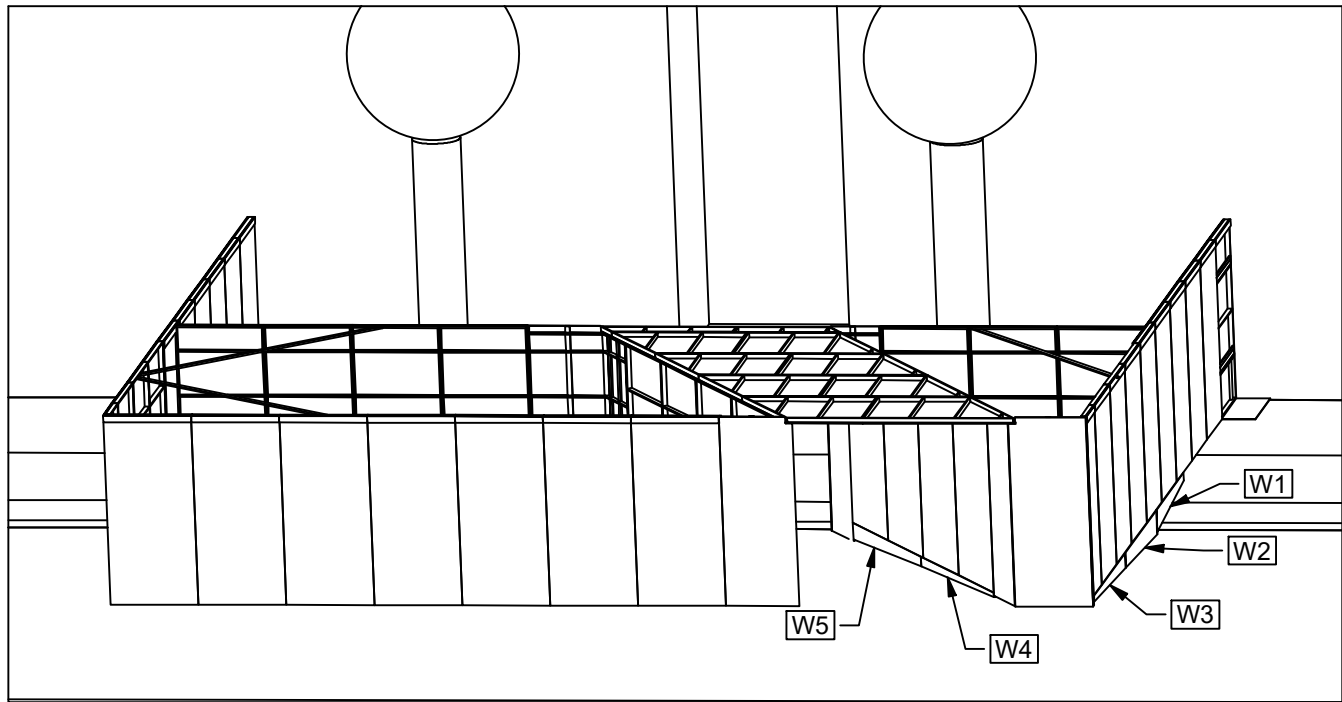

WEDGE LAYOUT KEY RIGHT
SCALE 1 / 100

15 LAW DRIVE
FAIRFIELD, NJ 07004
[T] 718.935.9899
www.showfab.com

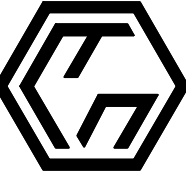

SHOWFAB

THESE DRAWINGS & THE IDEAS
HEREIN ARE THE SOLE
PROPERTY OF SHOWFAB
COPYRIGHT 2025 BY SHOWFAB

CLIENT: JEN GOULD EVENT DES.

DESIGN: B. GILMARTIN

PROJECT MANAGER: J. ORELLANA

LEAD CARPENTER: Otortorella

80TH BIRTHDAY-GOTHAM HALL

WALL WEDGES

JOB NO.: 201043

RELEASED ON: 8.8.25

SCALE: AS NOTED

DRAWN BY: Otortorella

REVISIONS


DESIGNER DRAWING #

FILE NAME:
201043-WEDGE
DRAWINGS.dwg


DRAWING#
4.1

BILL OF MATERIALS		
ITEM	PART NUMBER	ITEM QTY
1	201043-HOTEL-A	2
2	201043-HOTEL-B	2
3	201058-HOTEL-D	2
4	201058-HOTEL-E	1
7	201043-HOTEL-C	2


TOTAL WEIGHT: 2,715 POUNDS
BALLAST WEIGHT: 735 POUNDS

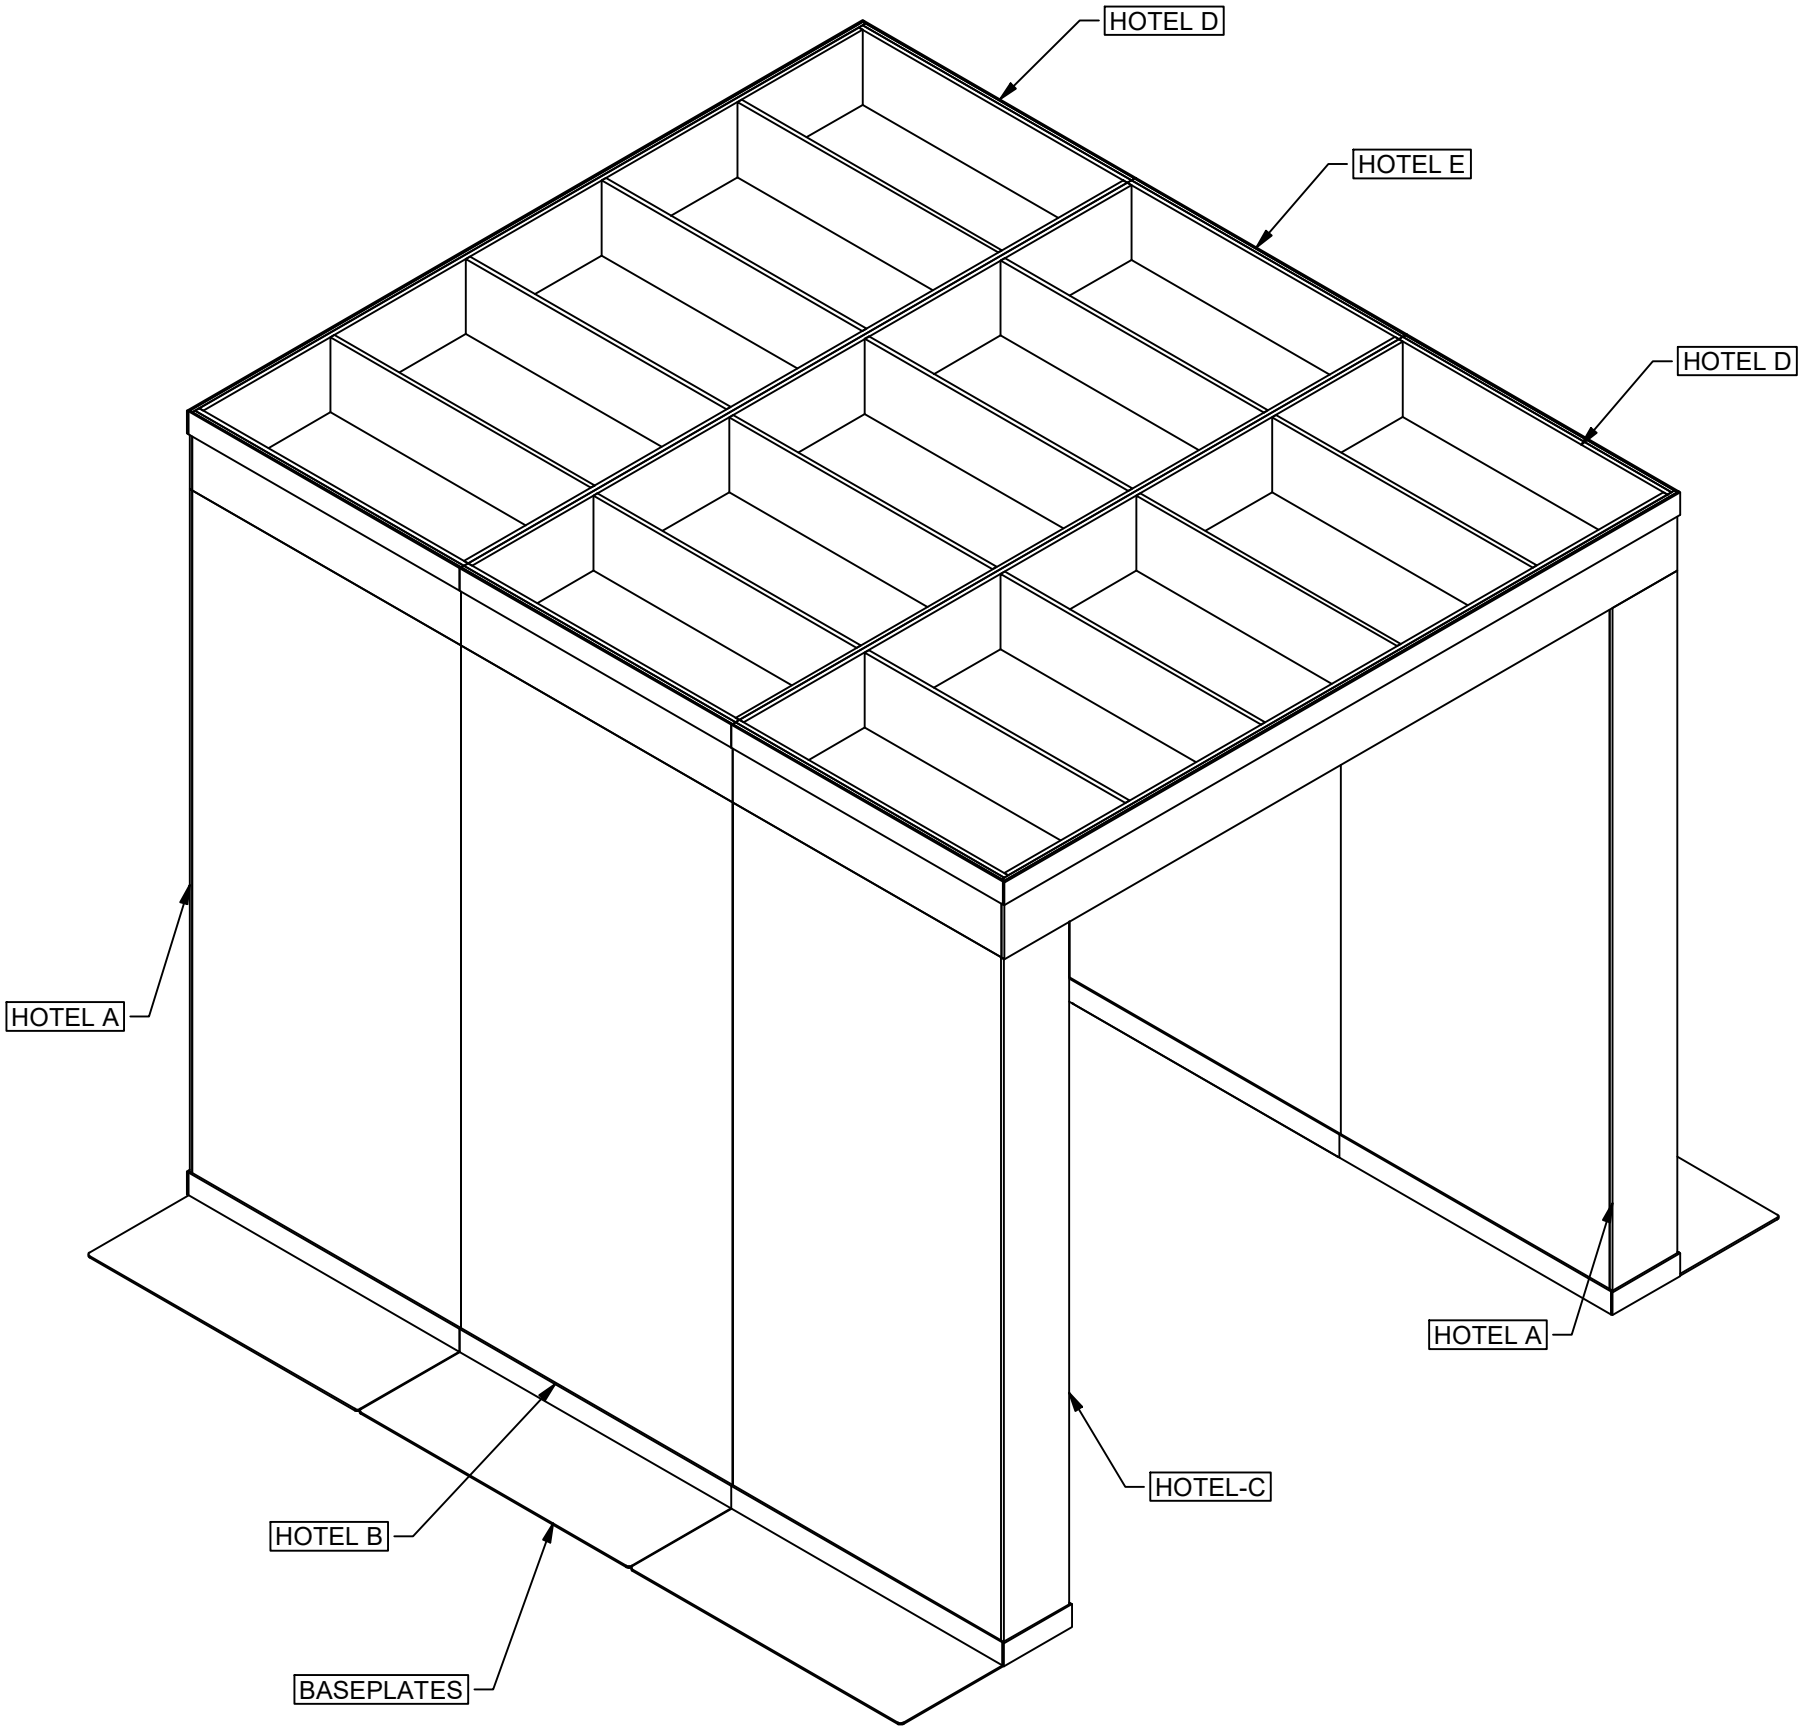


MASTER ASSEMBLY FRONT LEFT VIEW
SCALE 1/2" = 1'-0"

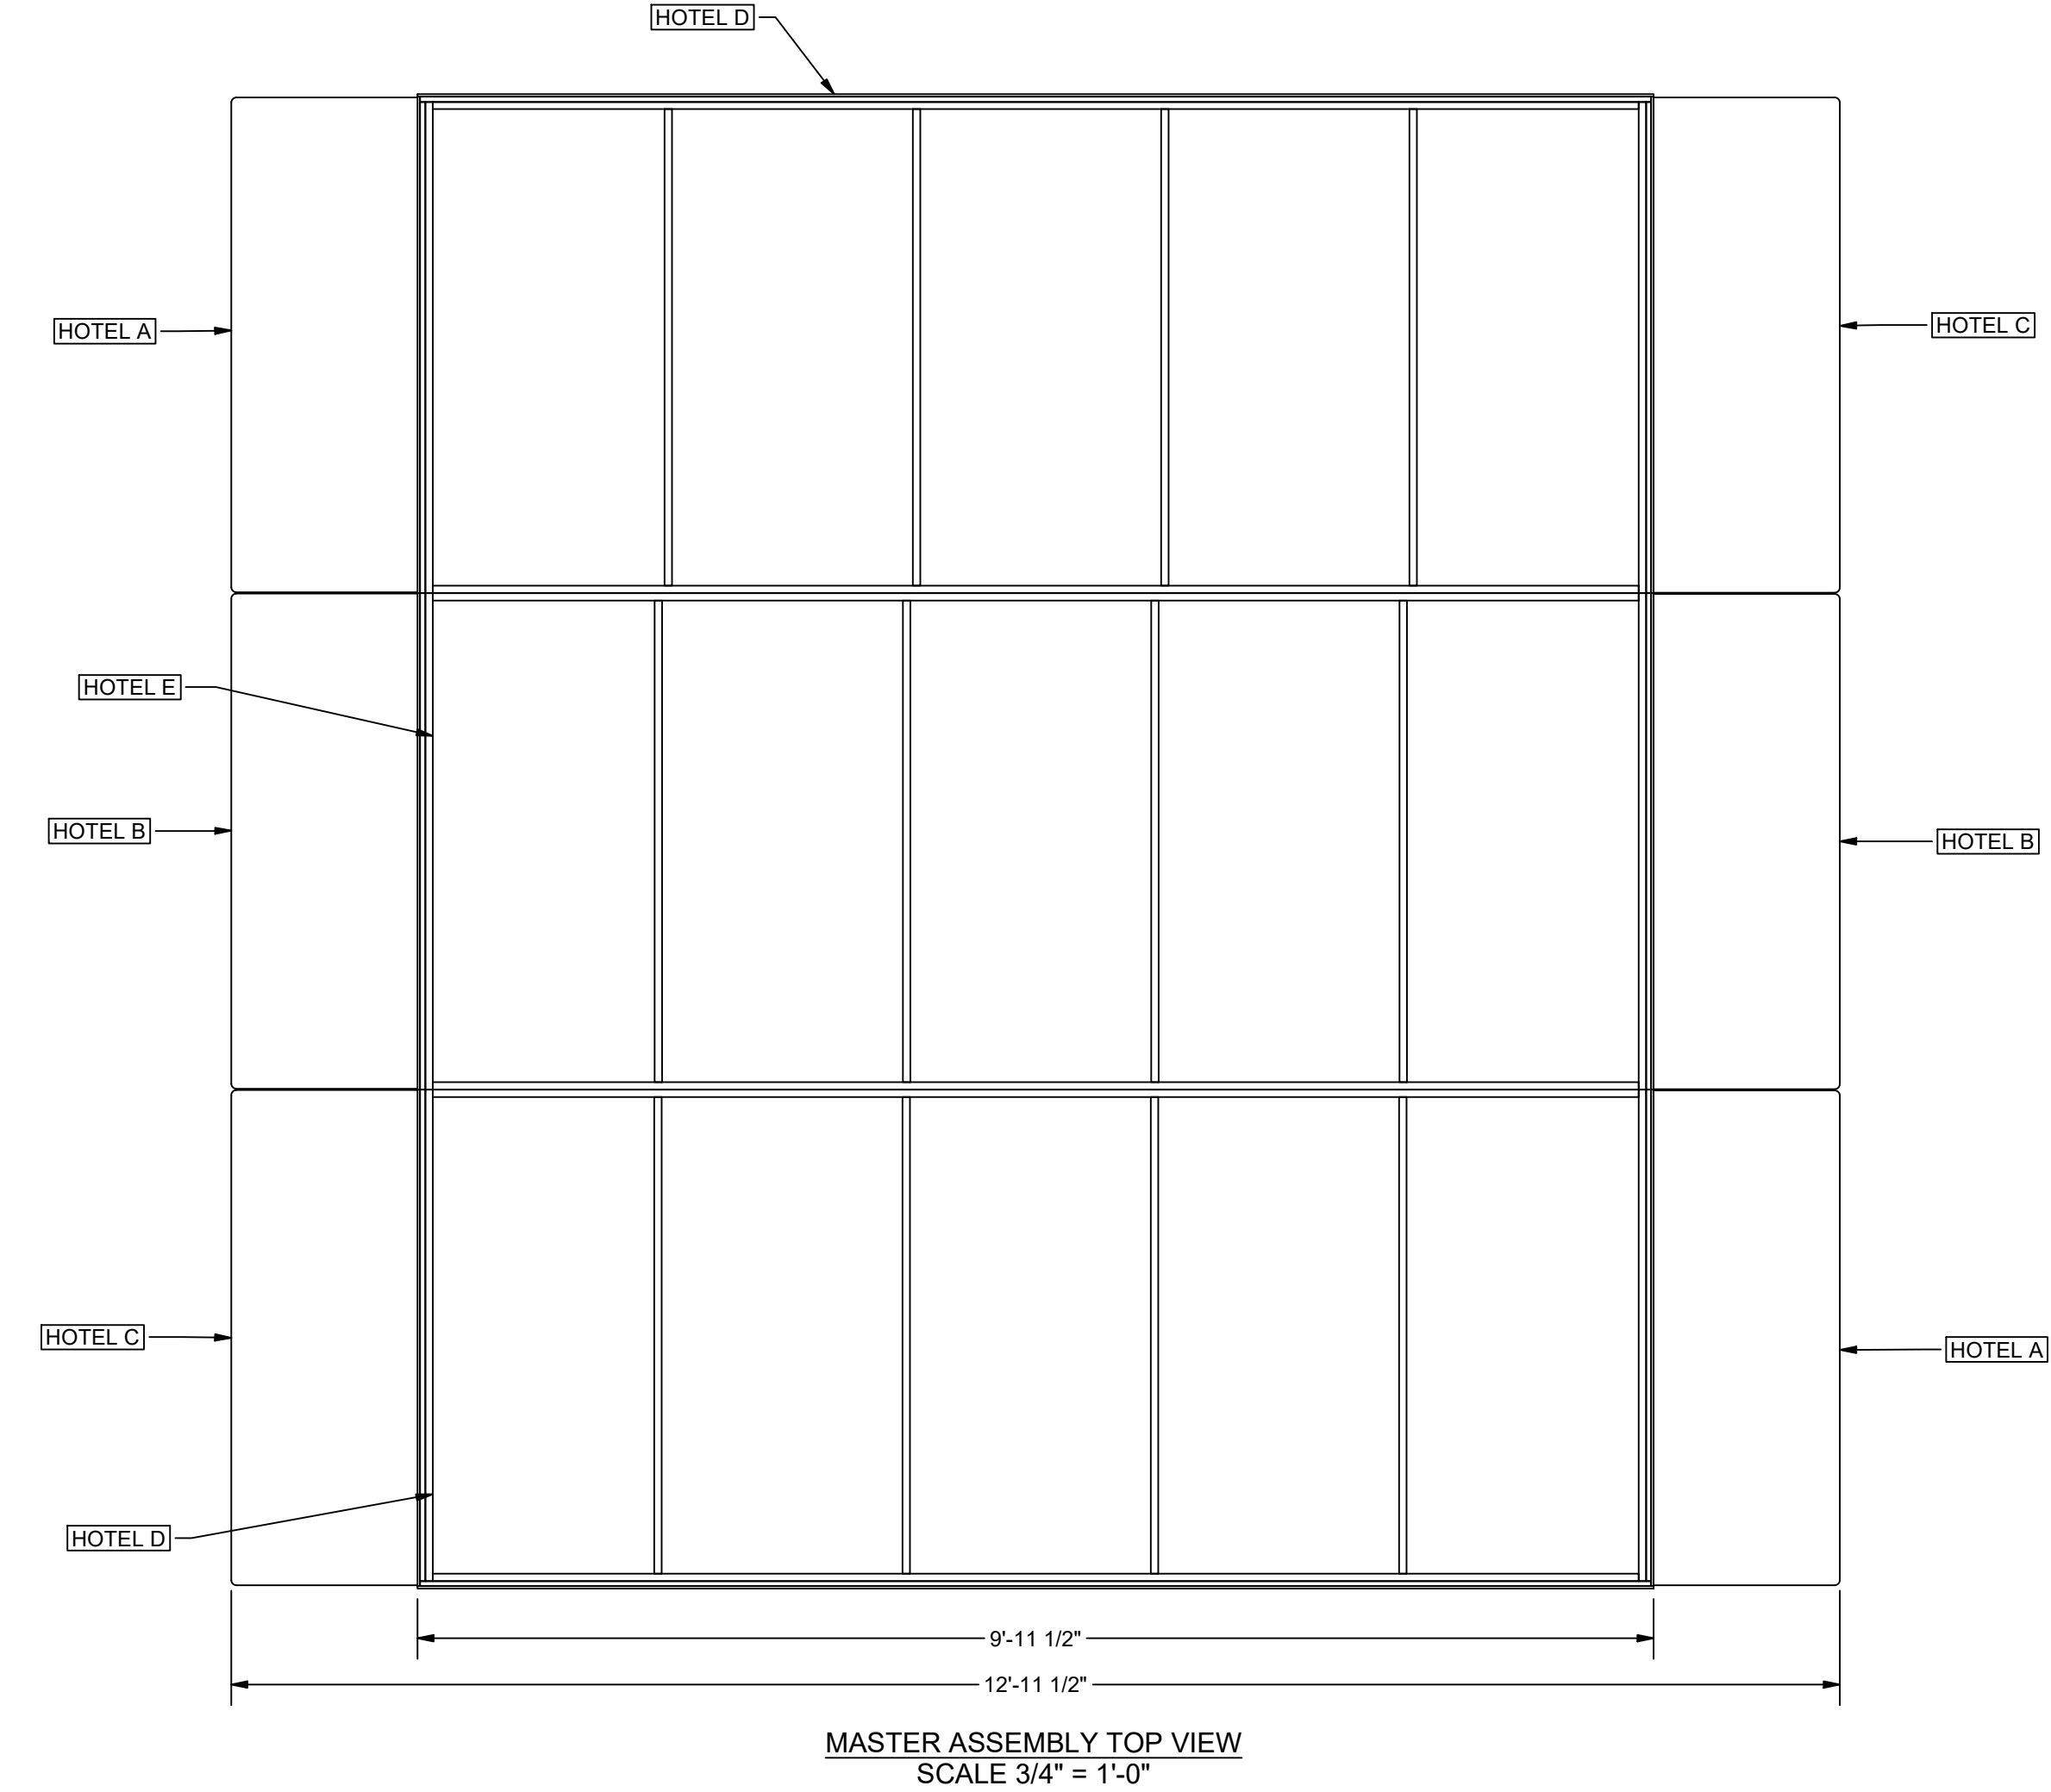


MASTER ASSEMBLY TOP VIEW
SCALE 3/4" = 1'-0"

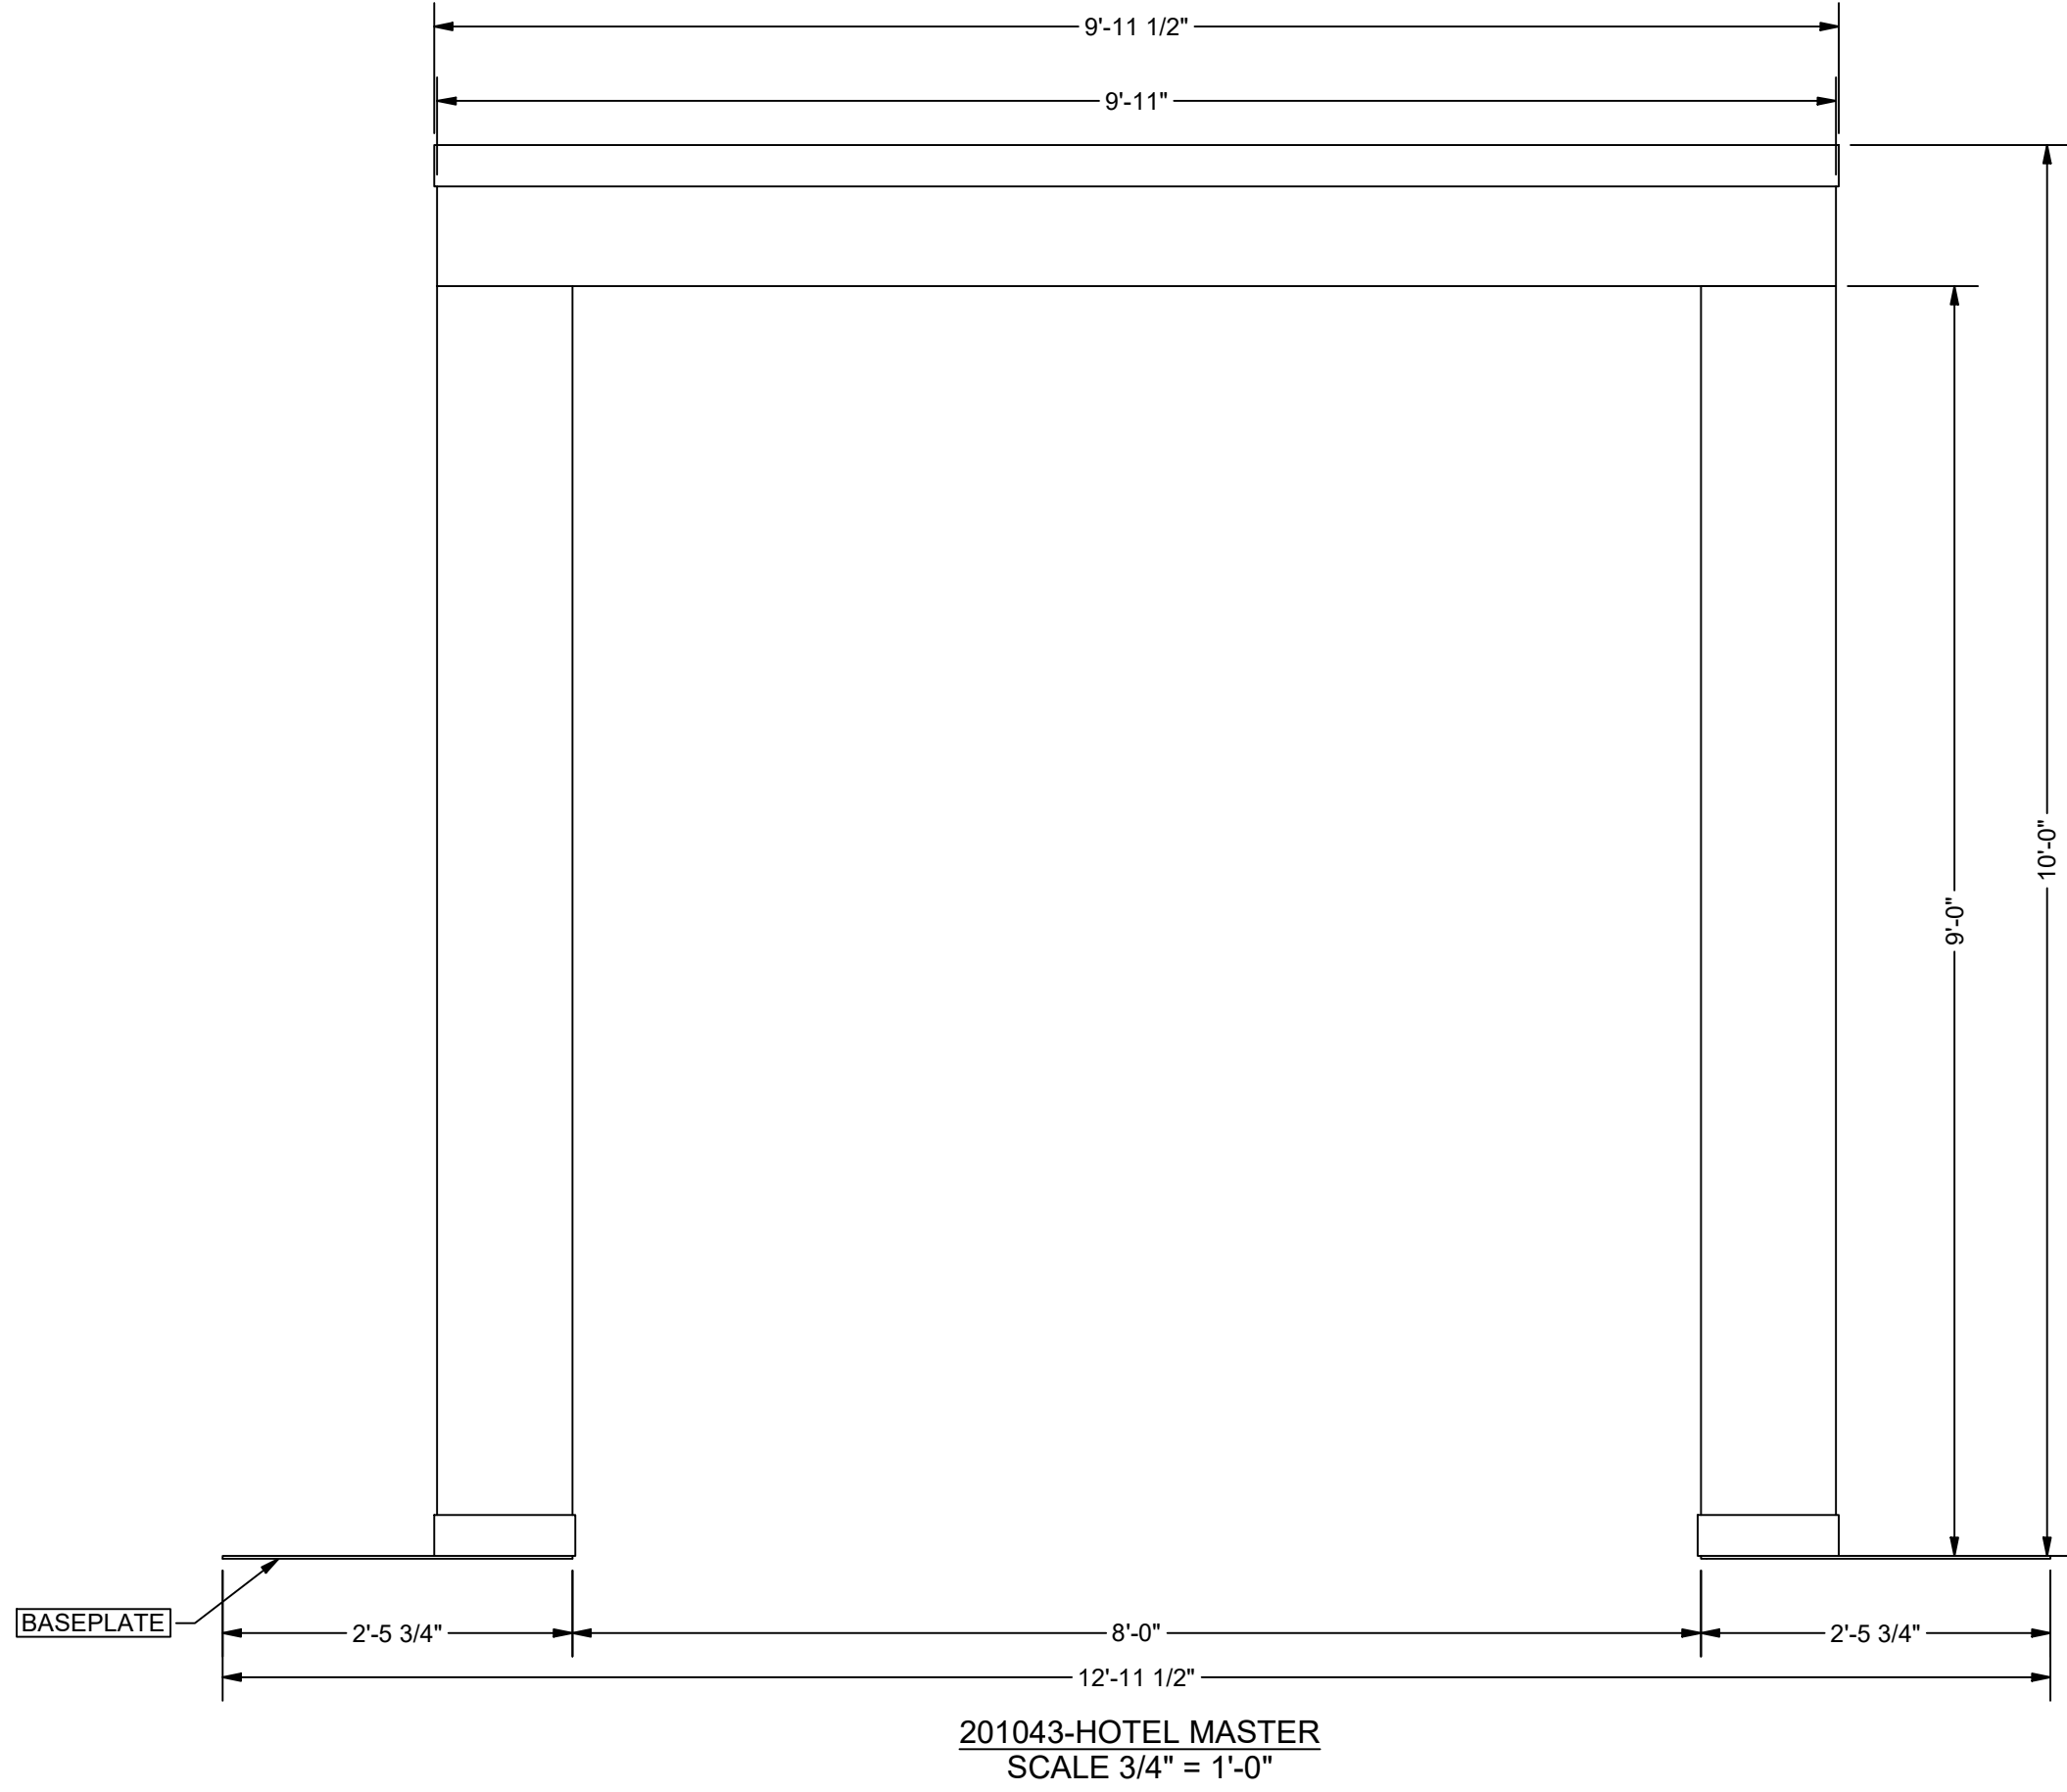

201043-HOTEL MASTER
SCALE 3/4" = 1'-0"

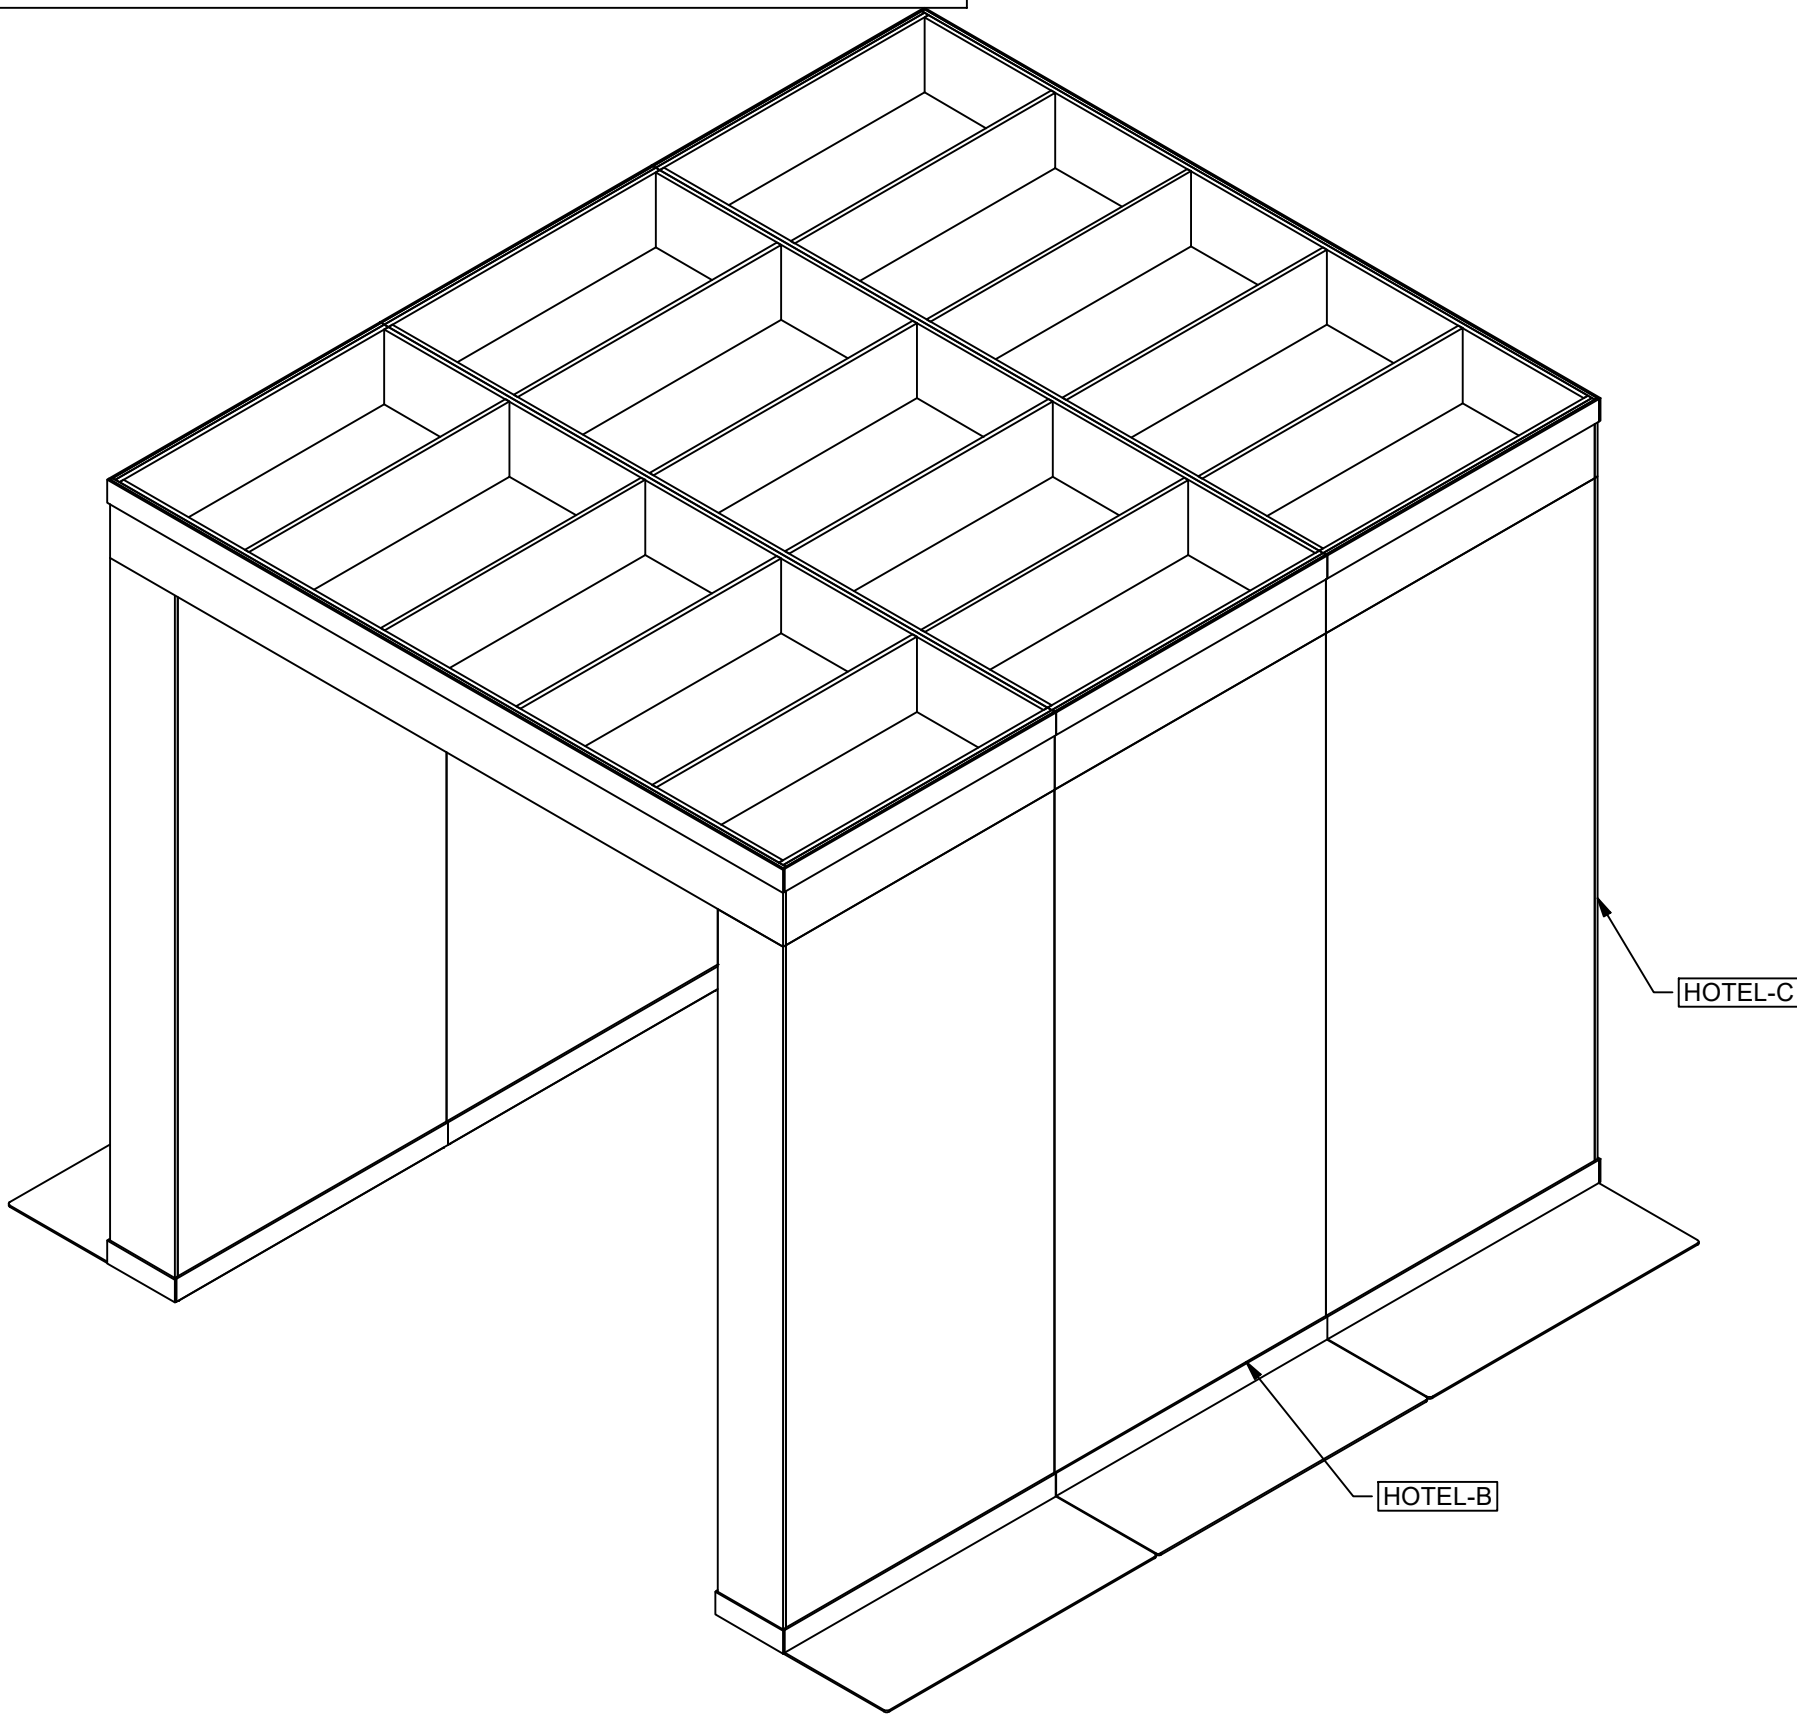


MASTER ASSEMBLY FRONT RIGHT VIEW
SCALE 1/2" = 1'-0"

 

ENGINEERING NOTES

THIS DESIGN MEETS NYC BC 2022, CHAPTER 10, WHEN ACCOMPANIED WITH A WIND MANAGEMENT PLAN.
IF THE WIND FORECAST CALLS FOR SPEED OF 30 mph, OR MORE, TEAM ON ALERT.
AT 50 mph, THE STRUCTURE SHALL NOT BE INSTALLED, REMOVED, OR THE AREA EVACUATED AND KEPT CLEAR FOR 50' MINIMUM.
DO NOT LEAVE UNBRACED WALLS UNATTENDED DURING CONSTRUCTION.

15 LAW DRIVE
FAIRFIELD, NJ 07004
[T] 718.935.9899
www.showfab.com

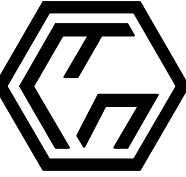**SHOWFAB**

THESE DRAWINGS & THE IDEAS
HEREIN ARE THE
PROPERTY OF SHOWFAB
COPYRIGHT 2025 BY SHOWFAB

CLIENT: JEN GOULD EVENT DES.
DESIGN:
PROJECT
MANAGER: B. GIL MARTIN
LEAD
CARPENTER: J. ORELLANA

DRAWN BY: Oortorella
AS NOTED
SCALE: 8.11.25
RELEASED ON: 201058

80TH BIRTHDAY-BACCARAT
BACCARAT HOTEL
LAYOUT

JOB NO.: 201058

REVISIONS
8.14.25





DESIGNER DRAWING #

FILE NAME:
201058-HOTEL.dwg
DRAWING#
5.1

BILL OF MATERIALS				
ITEM	PART NUMBER	ITEM QTY	DESCRIPTION	MACHINE
1	201058-HOTEL-001	3	3/4" AC PLY CORE	ANDI
2	201058-HOTEL-002	6	1"X3" PINE	N/A
3	201058-HOTEL-003	2	1/2" MDO LAMINATED-"ABET LUCIDA 421"	N/A
4	201058-HOTEL-004	1	1/2" MDO LAMINATED-"ABET LUCIDA 421"	N/A
5	201058-HOTEL-005	2	1/4" MDF LAMINATED-"ABET LUCIDA 431"	N/A
6	201058-HOTEL-006	1	1/4" MDF LAMINATED-"ABET LUCIDA 431"	N/A
7	201058-HOTEL-025	3	3/4" AC PLY CORE	ANDI

NOTES





BUILD 2 AS DRAWN
3/4" AC PLY CORE
1"X3" PINE FRAME
1/2" MDO ON 3 SIDES
MDO IS LAMINATED BLACK -"ABET LUCIDA 421"
1/4" MDF TRIM LAMINATED RED -"ABET LUCIDA 431"
BASEPLATE INSERTS THROUGH BOTTOM 3 CORES

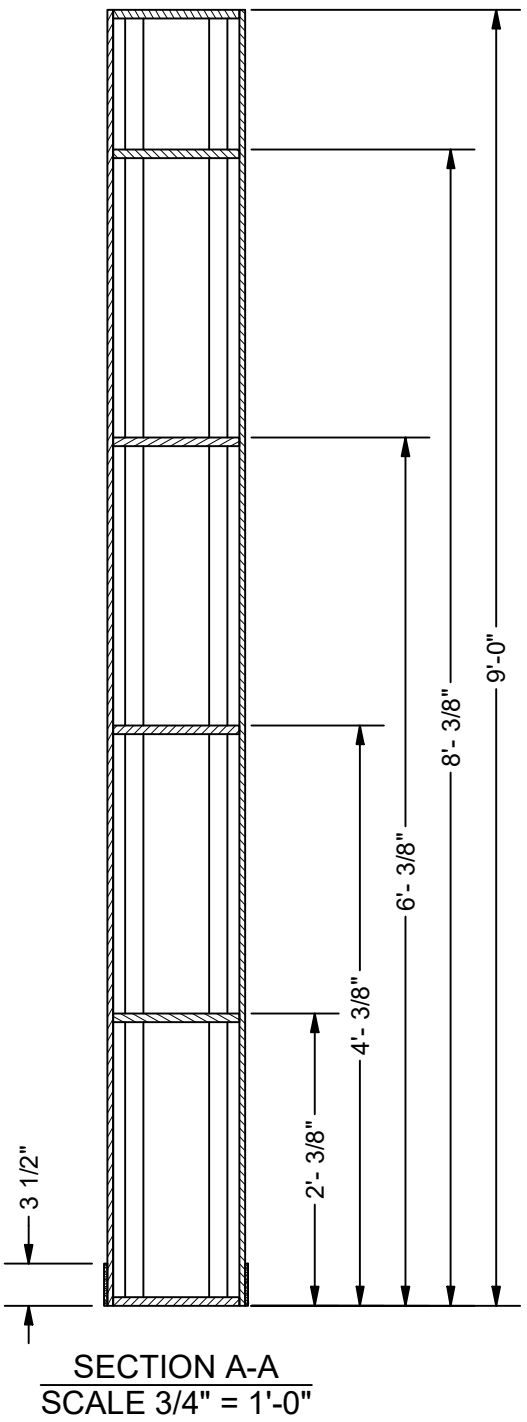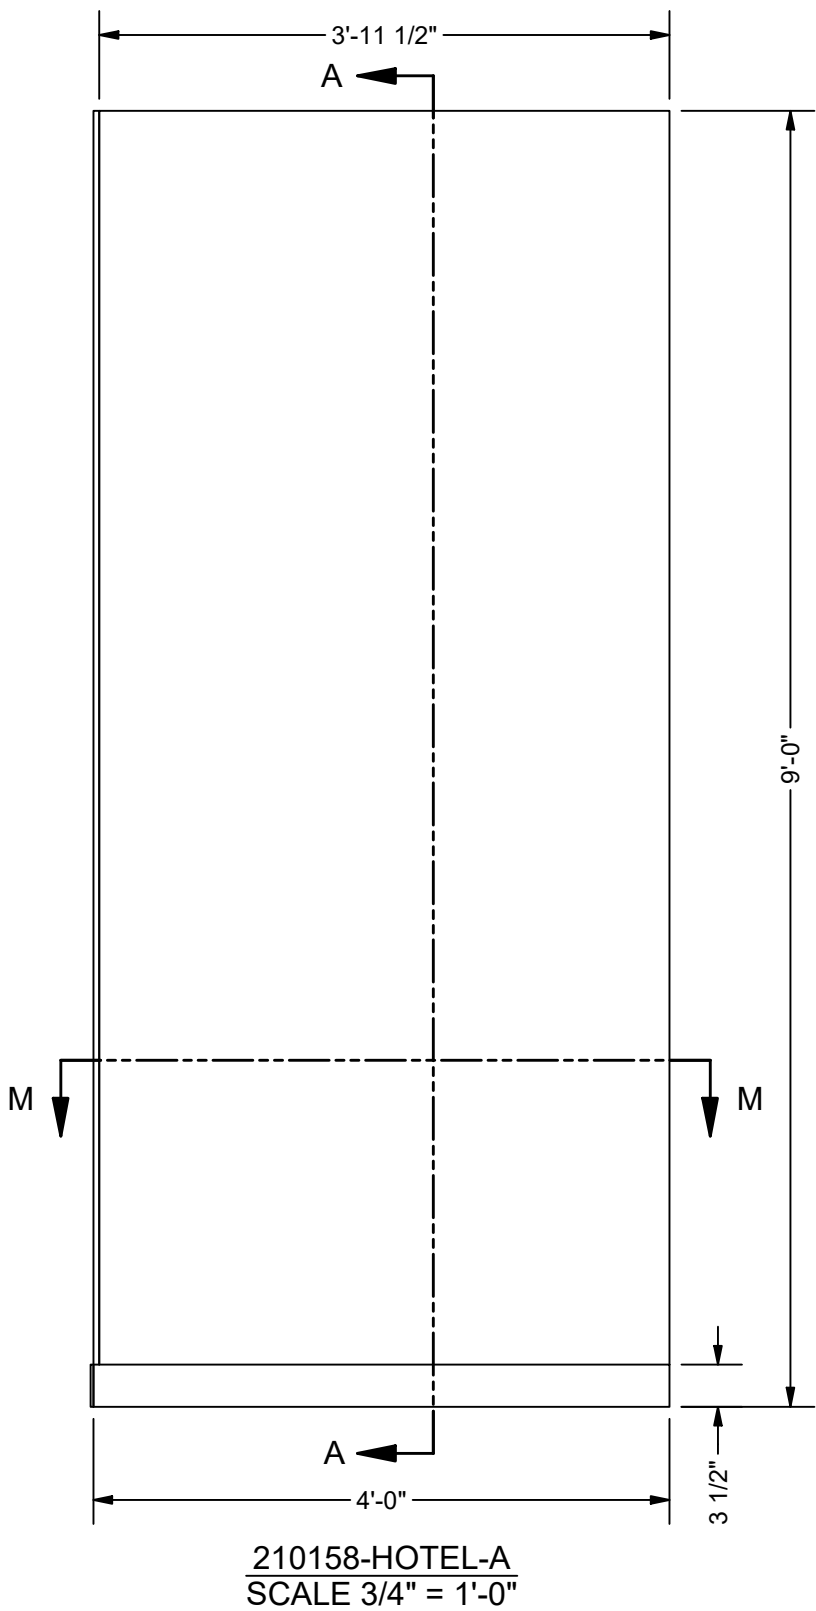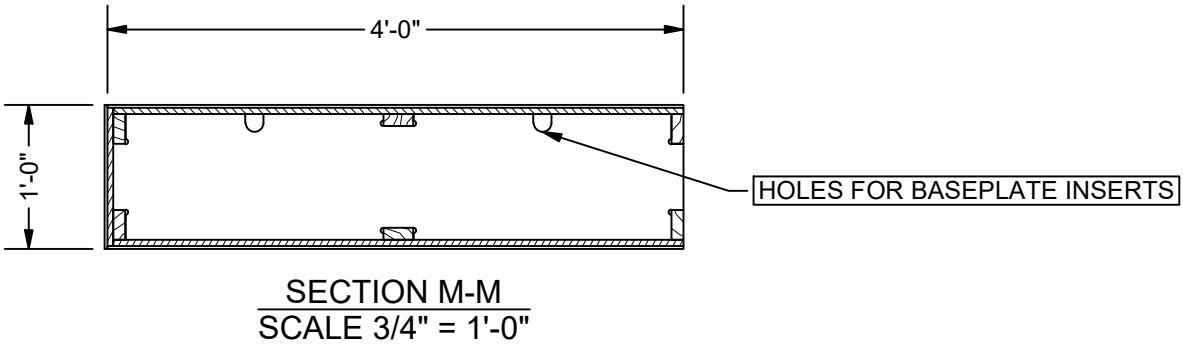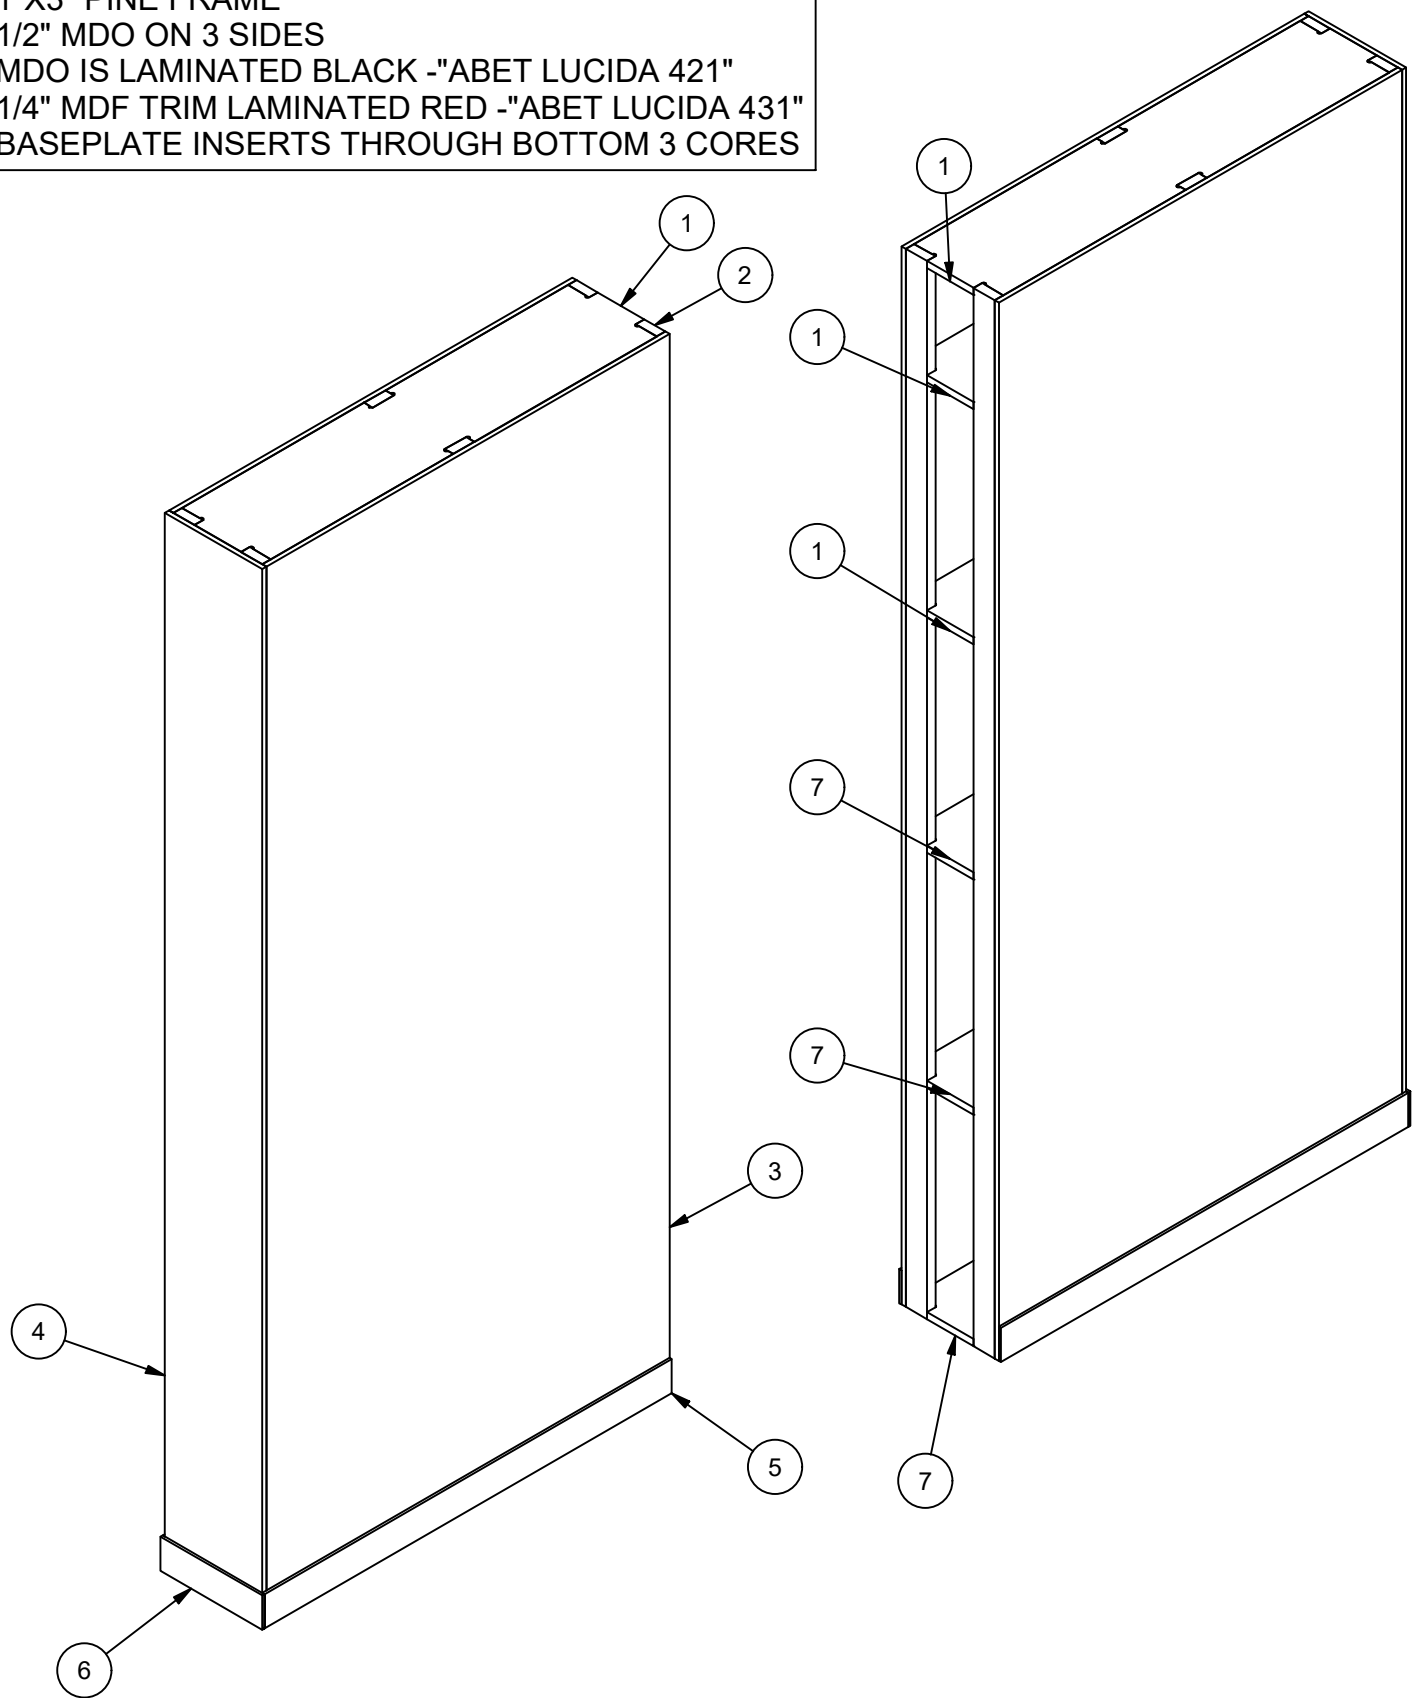

BILL OF MATERIALS				
ITEM	PART NUMBER	ITEM QTY	DESCRIPTION	MACHINE
1	201058-HOTEL-002	6	1"X3" PINE	N/A
2	201058-HOTEL-005	2	1/4" MDF LAMINATED-"ABET LUCIDA 431"	N/A
3	201058-HOTEL-003	2	1/2" MDO LAMINATED-"ABET LUCIDA 421"	N/A
4	201058-HOTEL-004	1	1/2" MDO LAMINATED-"ABET LUCIDA 421"	N/A
5	201058-HOTEL-006	1	1/4" MDF LAMINATED-"ABET LUCIDA 431"	N/A
6	201058-HOTEL-001	3	3/4" AC PLY CORE	ANDI
7	201058-HOTEL-029	3	3/4" AC PLY CORE	ANDI

NOTES

BUILD 2 AS DRAWN
MIRROR OF 201058-HOTEL-A
3/4" AC PLY CORE
1"X3" PINE FRAME
1/2" MDO ON 3 SIDES
MDO IS LAMINATED BLACK -"ABET LUCIDA 421"
1/4" MDF TRIM LAMINATED RED -"ABET LUCIDA 431"
BASEPLATE INSERTS THROUGH BOTTOM 3 CORES

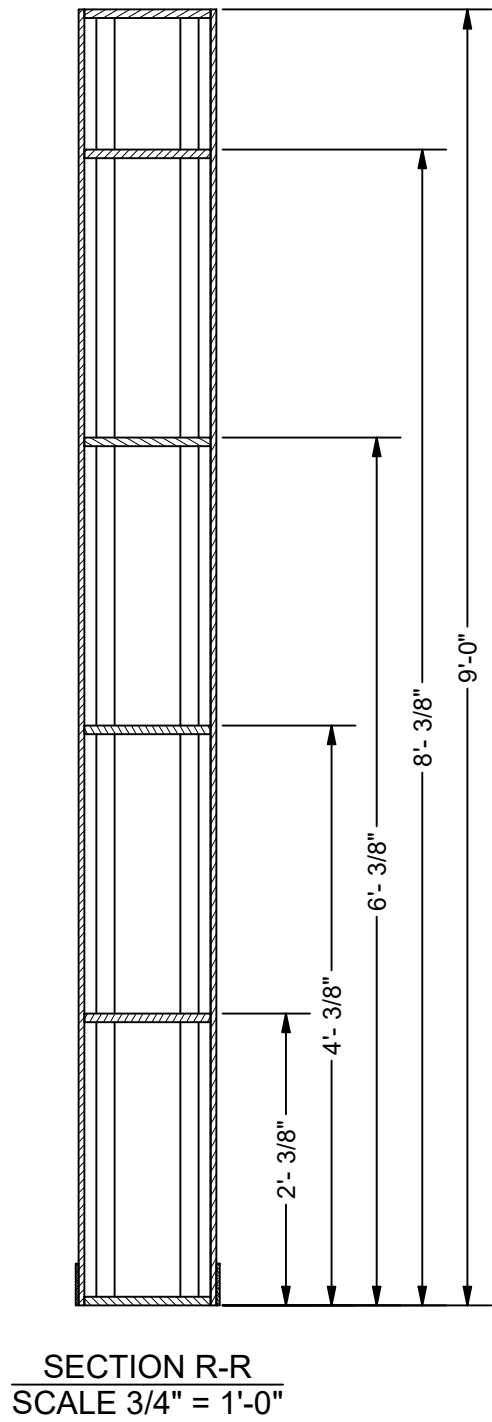
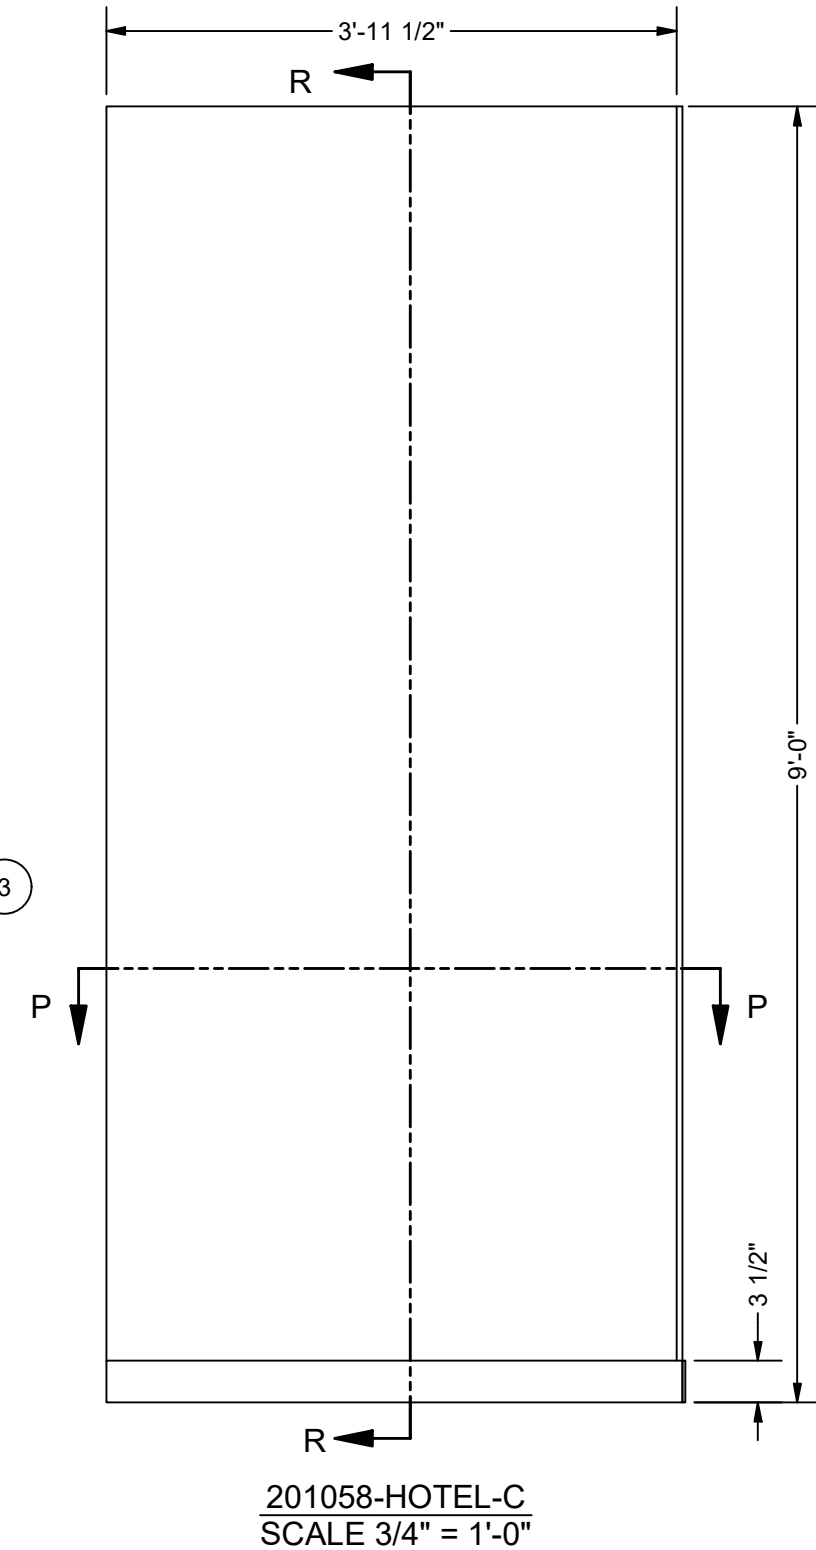
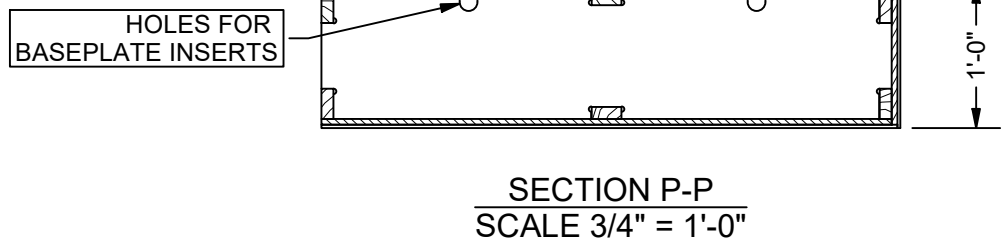
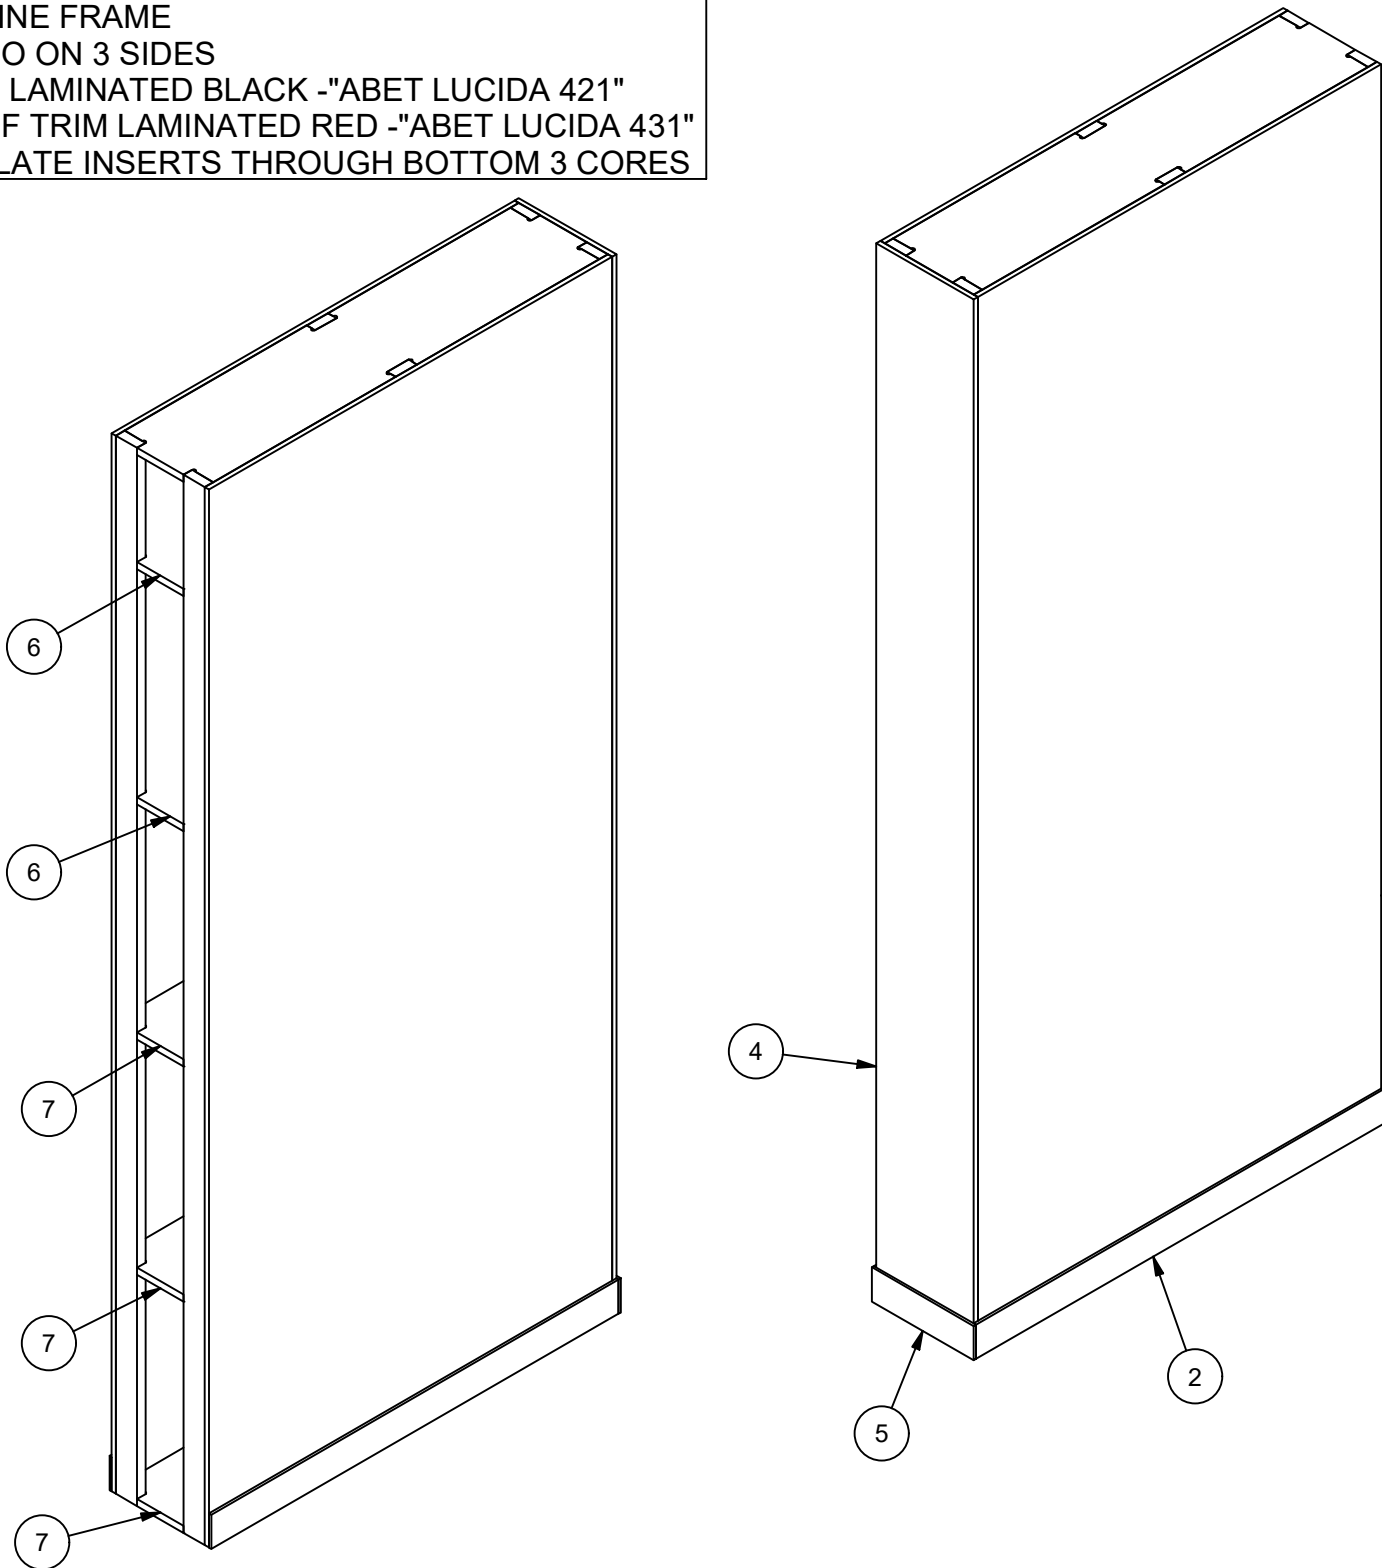


BUILD 2 AS DRAWN

BILL OF MATERIALS				
ITEM	PART NUMBER	ITEM QTY	DESCRIPTION	MACHINE
1	201058-HOTEL-007	3	3/4" AC PLY CORE	ANDI
2	201058-HOTEL-008	2	1/2" MDO LAMINATED-"ABET LUCIDA 421"	N/A
3	201058-HOTEL-009	6	1"X3" CLEAT	N/A
4	201058-HOTEL-010	6	1"X3" CLEAT	N/A
5	201058-HOTEL-002	6	1"X3" PINE	N/A
6	201058-HOTEL-005	2	1/4" MDF LAMINATED-"ABET LUCIDA 431"	N/A
7	201058-HOTEL-026	3	3/4" AC PLY CORE	ANDI

NOTES

BUILD 2 AS DRAWN
3/4" AC PLY CORE
1"X3" PINE FRAME
1"X3" CLEAT TO MAKE OUTER MDO REMOVABLE
1/2" MDO LAMINATED BLACK -"ABET LUCIDA 421"
1/4" MDF TRIM LAMINATED RED -"ABET LUCIDA 431"
BASEPLATE INSERTS THROUGH BOTTOM 3 CORES

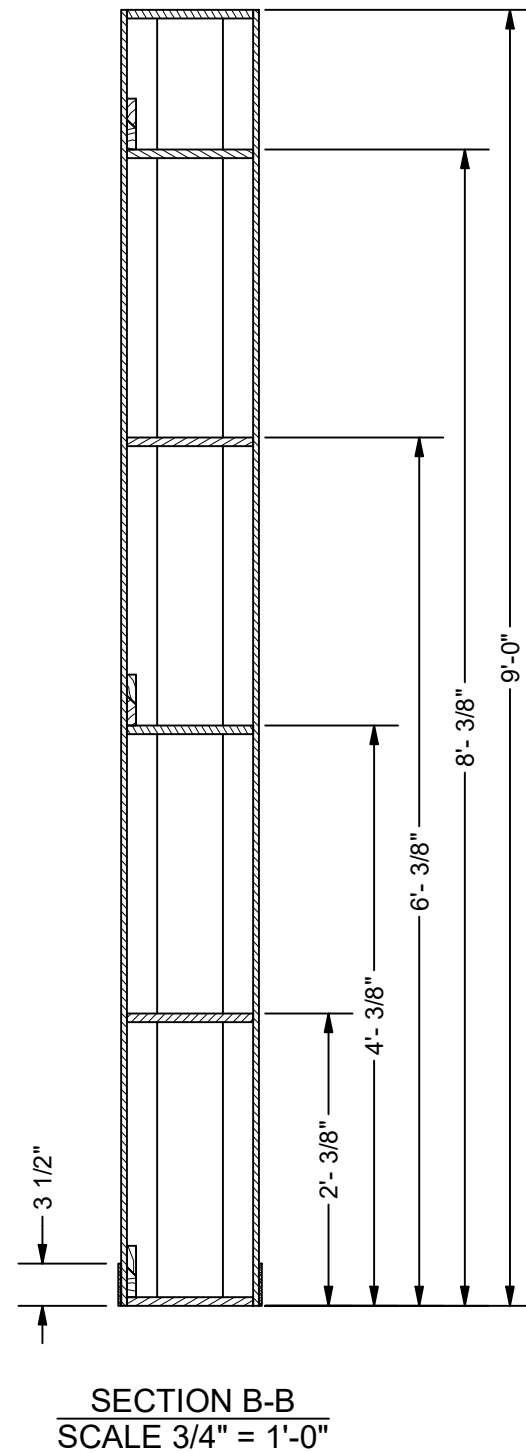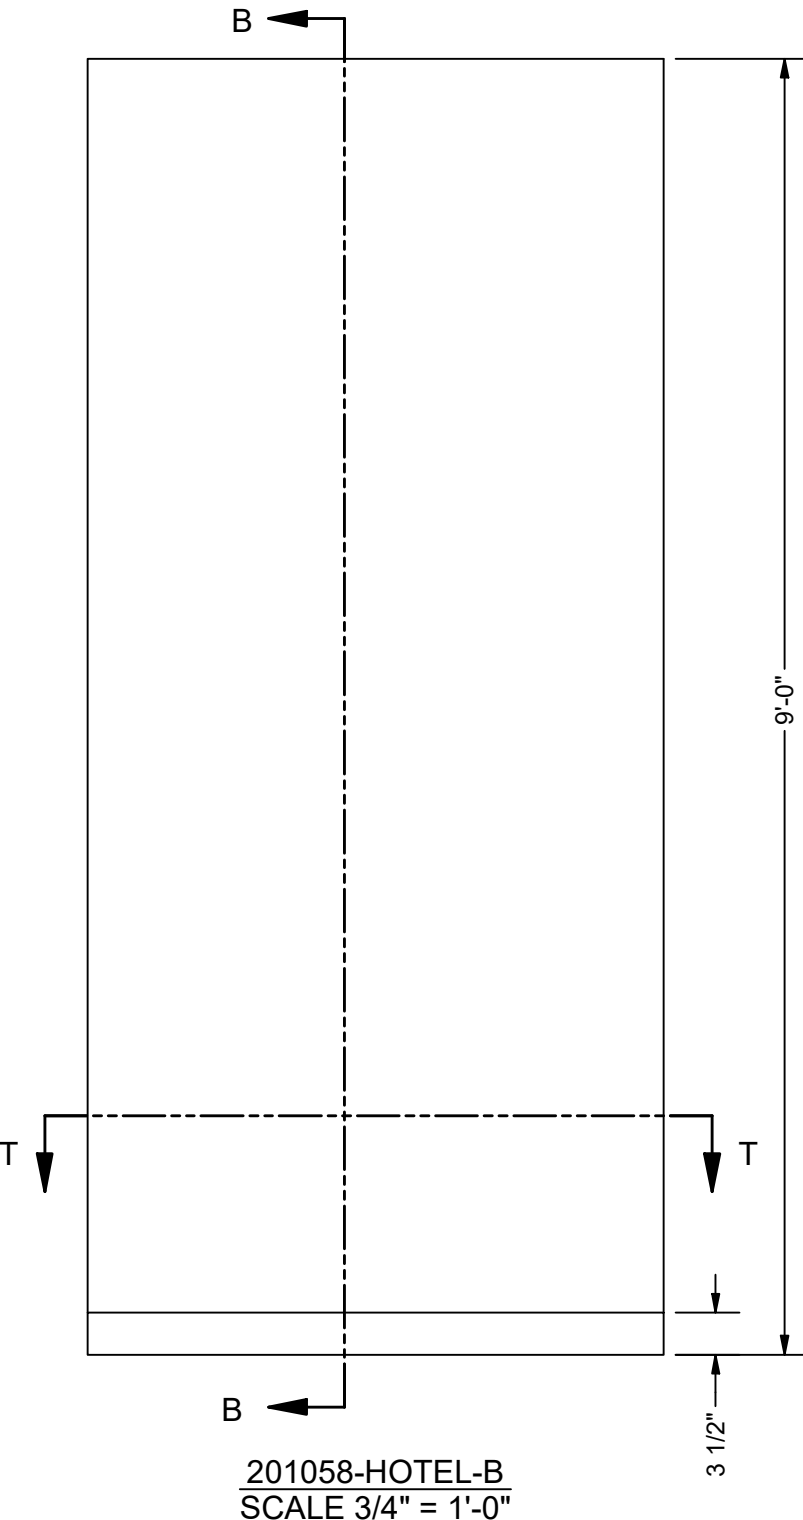
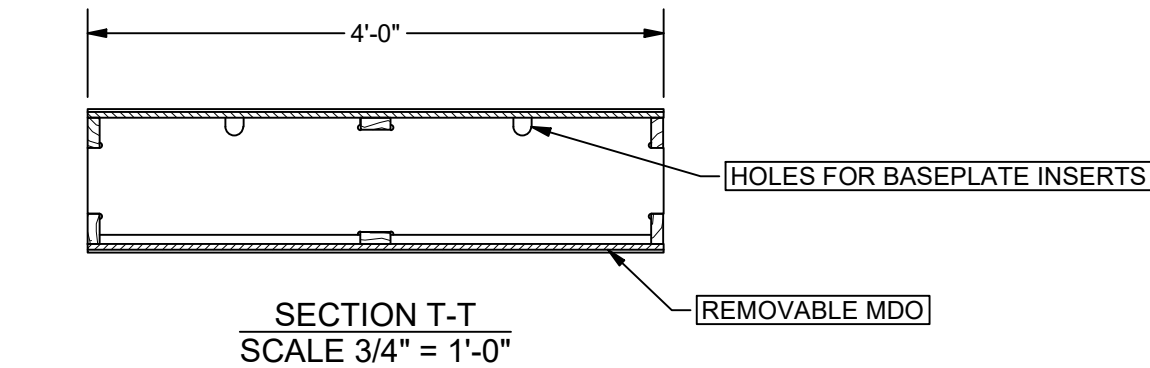
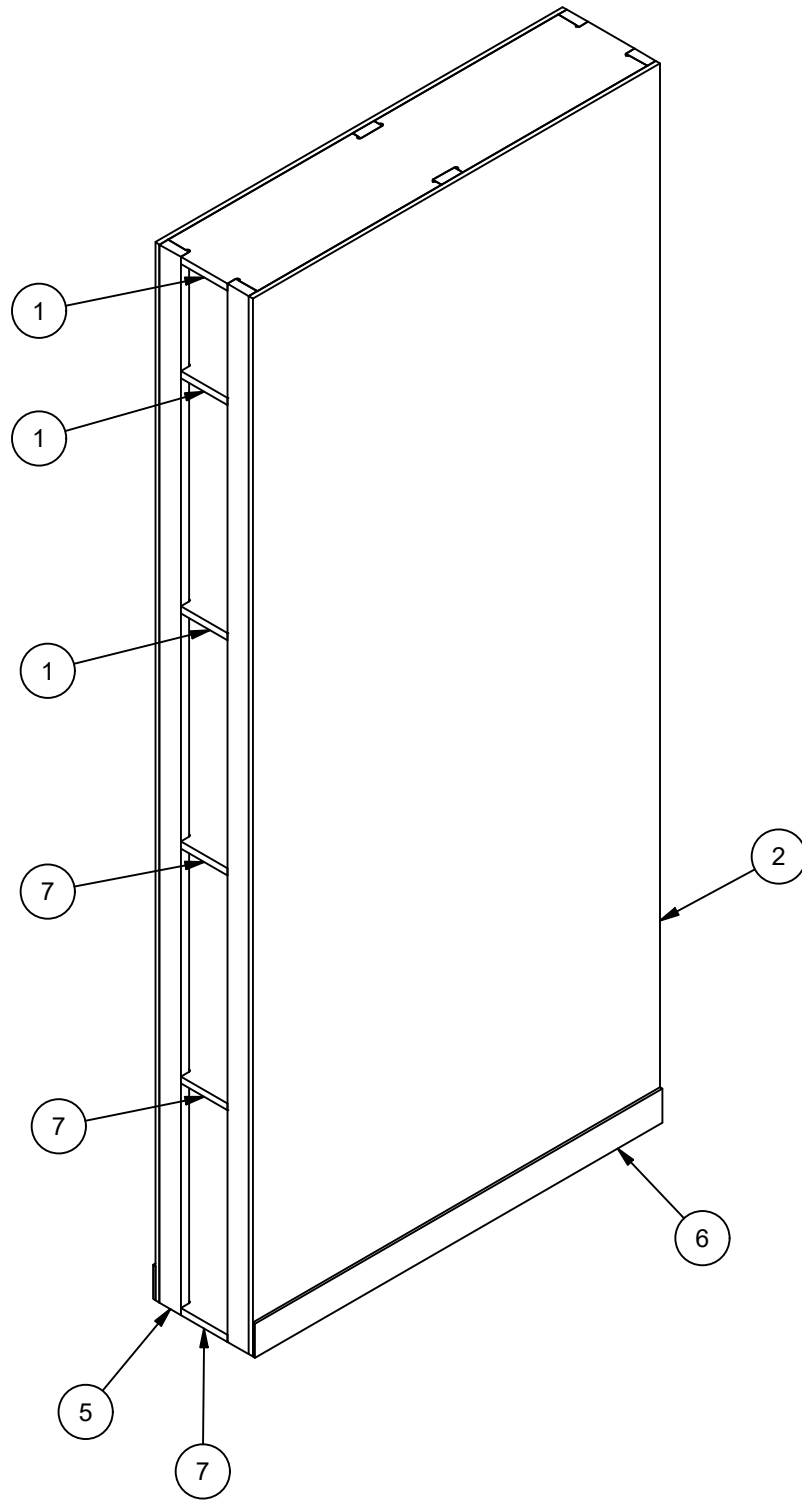


BILL OF MATERIALS				
ITEM	PART NUMBER	ITEM QTY	DESCRIPTION	MACHINE
5	201058-HOTEL-027	6	1/4" STEEL HR	BLM
6	201058-HOTEL-028	12	1-1/2" SHED. 40 PIPE	N/A

NOTES

BUILD 6 AS DRAWN
1/4" STEEL PLATE
SCHD. 40 PIPE WELDED FROM BOTTOM OF PLATE

BUILD 6 AS DRAWN

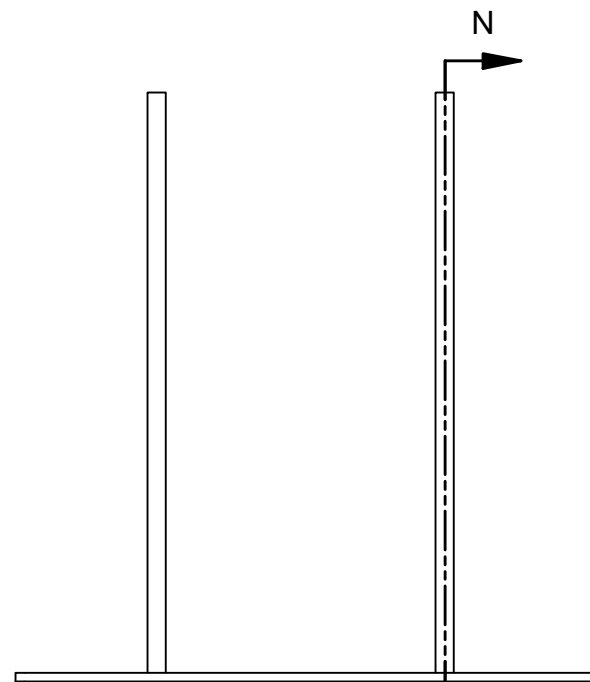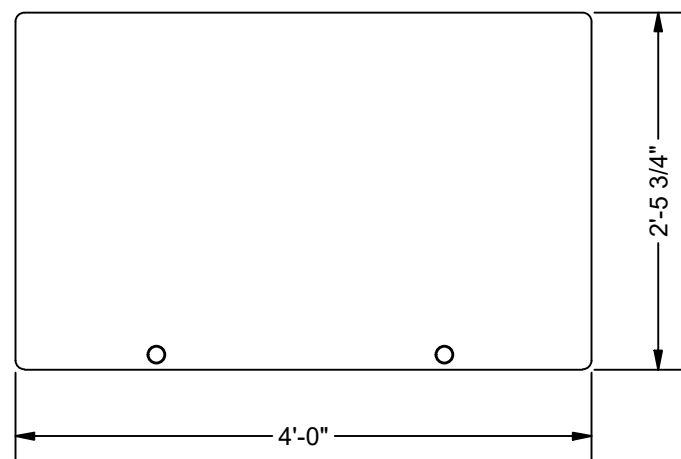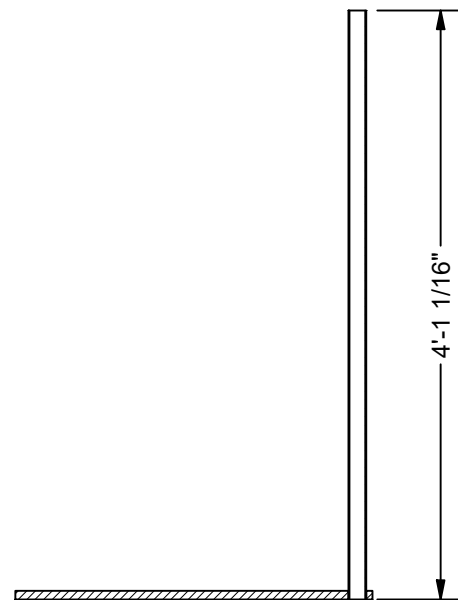

15 LAW DRIVE
FAIRFIELD, NJ 07004
[T] 718.935.9899
www.showfab.com

THESE DRAWINGS & THE IDEAS
CONTAINED HEREIN ARE THE
PROPERTY OF SHOWFAB
COPYRIGHT 2008 BY SHOWFAB

CLIENT: JEN GOULD EVENT DES.

DESIGN: B. GILMARTIN

PROJECT MANAGER: J. ORELLANA

LEAD CARPENTER: J. ORELLANA

80TH BIRTHDAY-BACCARAT

BACCARAT HOTEL
TUNNEL WALLS

JOB NO.: 201058

RELEASED ON: 8.11.25

SCALE: AS NOTED

DRAWN BY: Otortorella

REVISIONS

DESIGNER DRAWING #

FILE NAME:
201058-HOTEL.dwg


DRAWING#
5.2

BILL OF MATERIALS			
ITEM	PART NUMBER	ITEM QTY	DESCRIPTION
1	201043-A-001	1	1/2" MDO VINYL "ORACAL 651"
2	201043-A-002	2	1"X3" PINE
3	201043-A-003	2	1"X3" PINE
4	201043-A-004	3	1"X3" PINE
5	201043-A-008	2	1/4" MDF LAMINATED "ABET LUCIDA 421"
6	201043-ULINE DOLLY	1	H-8378 SOLID TOP CARPET DOLLY 36"X24"
7	STOCK STAGE JACK	2	


BUILD 2 AS DRAWN

NOTES



BUILD 2 AS DRAWN
1"X3" PINE FRAME
1/2" MDO LAMINATED RED-"ABET LUCIDA 431"
1/4" MDF TRIM LAMINATED BLACK-"ABET LUCIDA 421"
ULINE DOLLY ATTACHED WITH STOCK STAGE JACKS
WEIGHT WILL BE ADDED ON TOP OF DOLLY

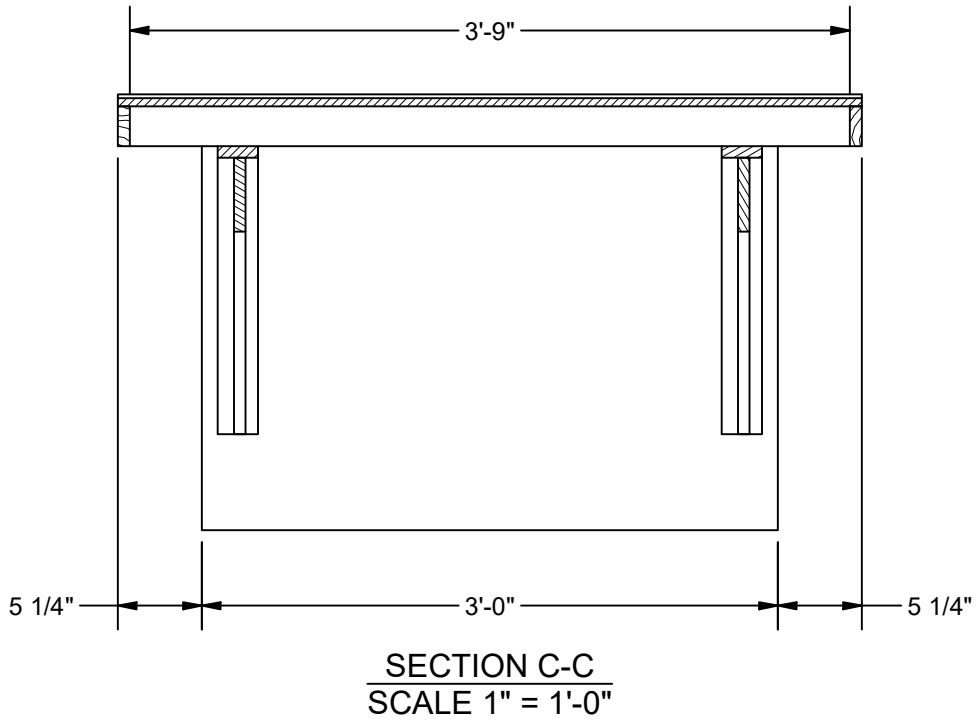

SECTION C-C
SCALE 1" = 1'-0"

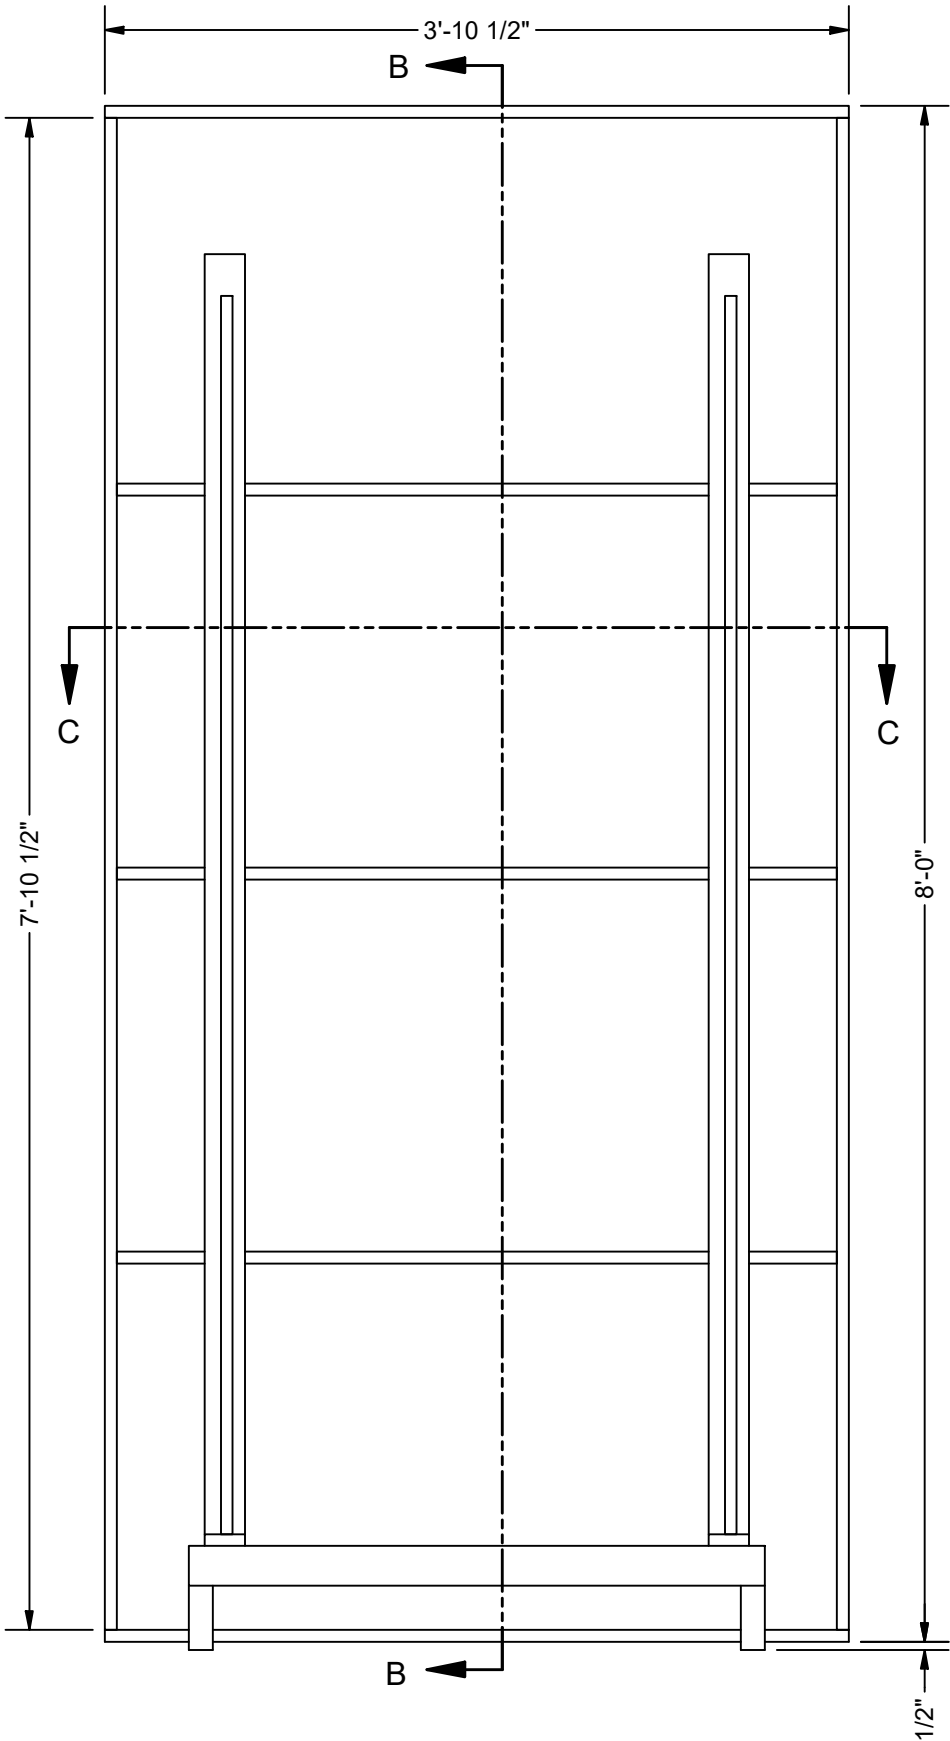



GOTHAM ROLLING WALL
SCALE 1" = 1'-0"

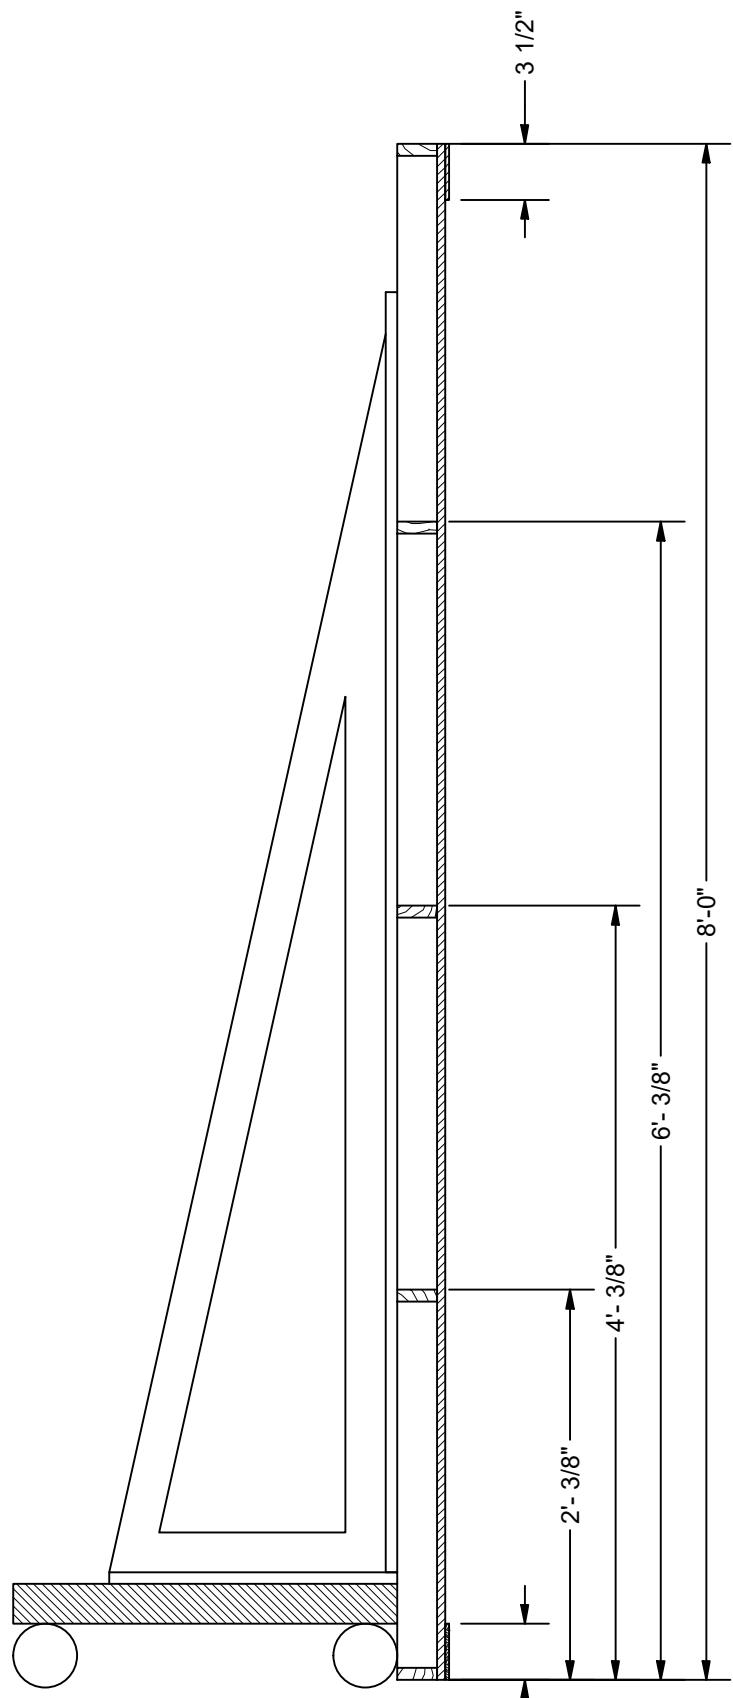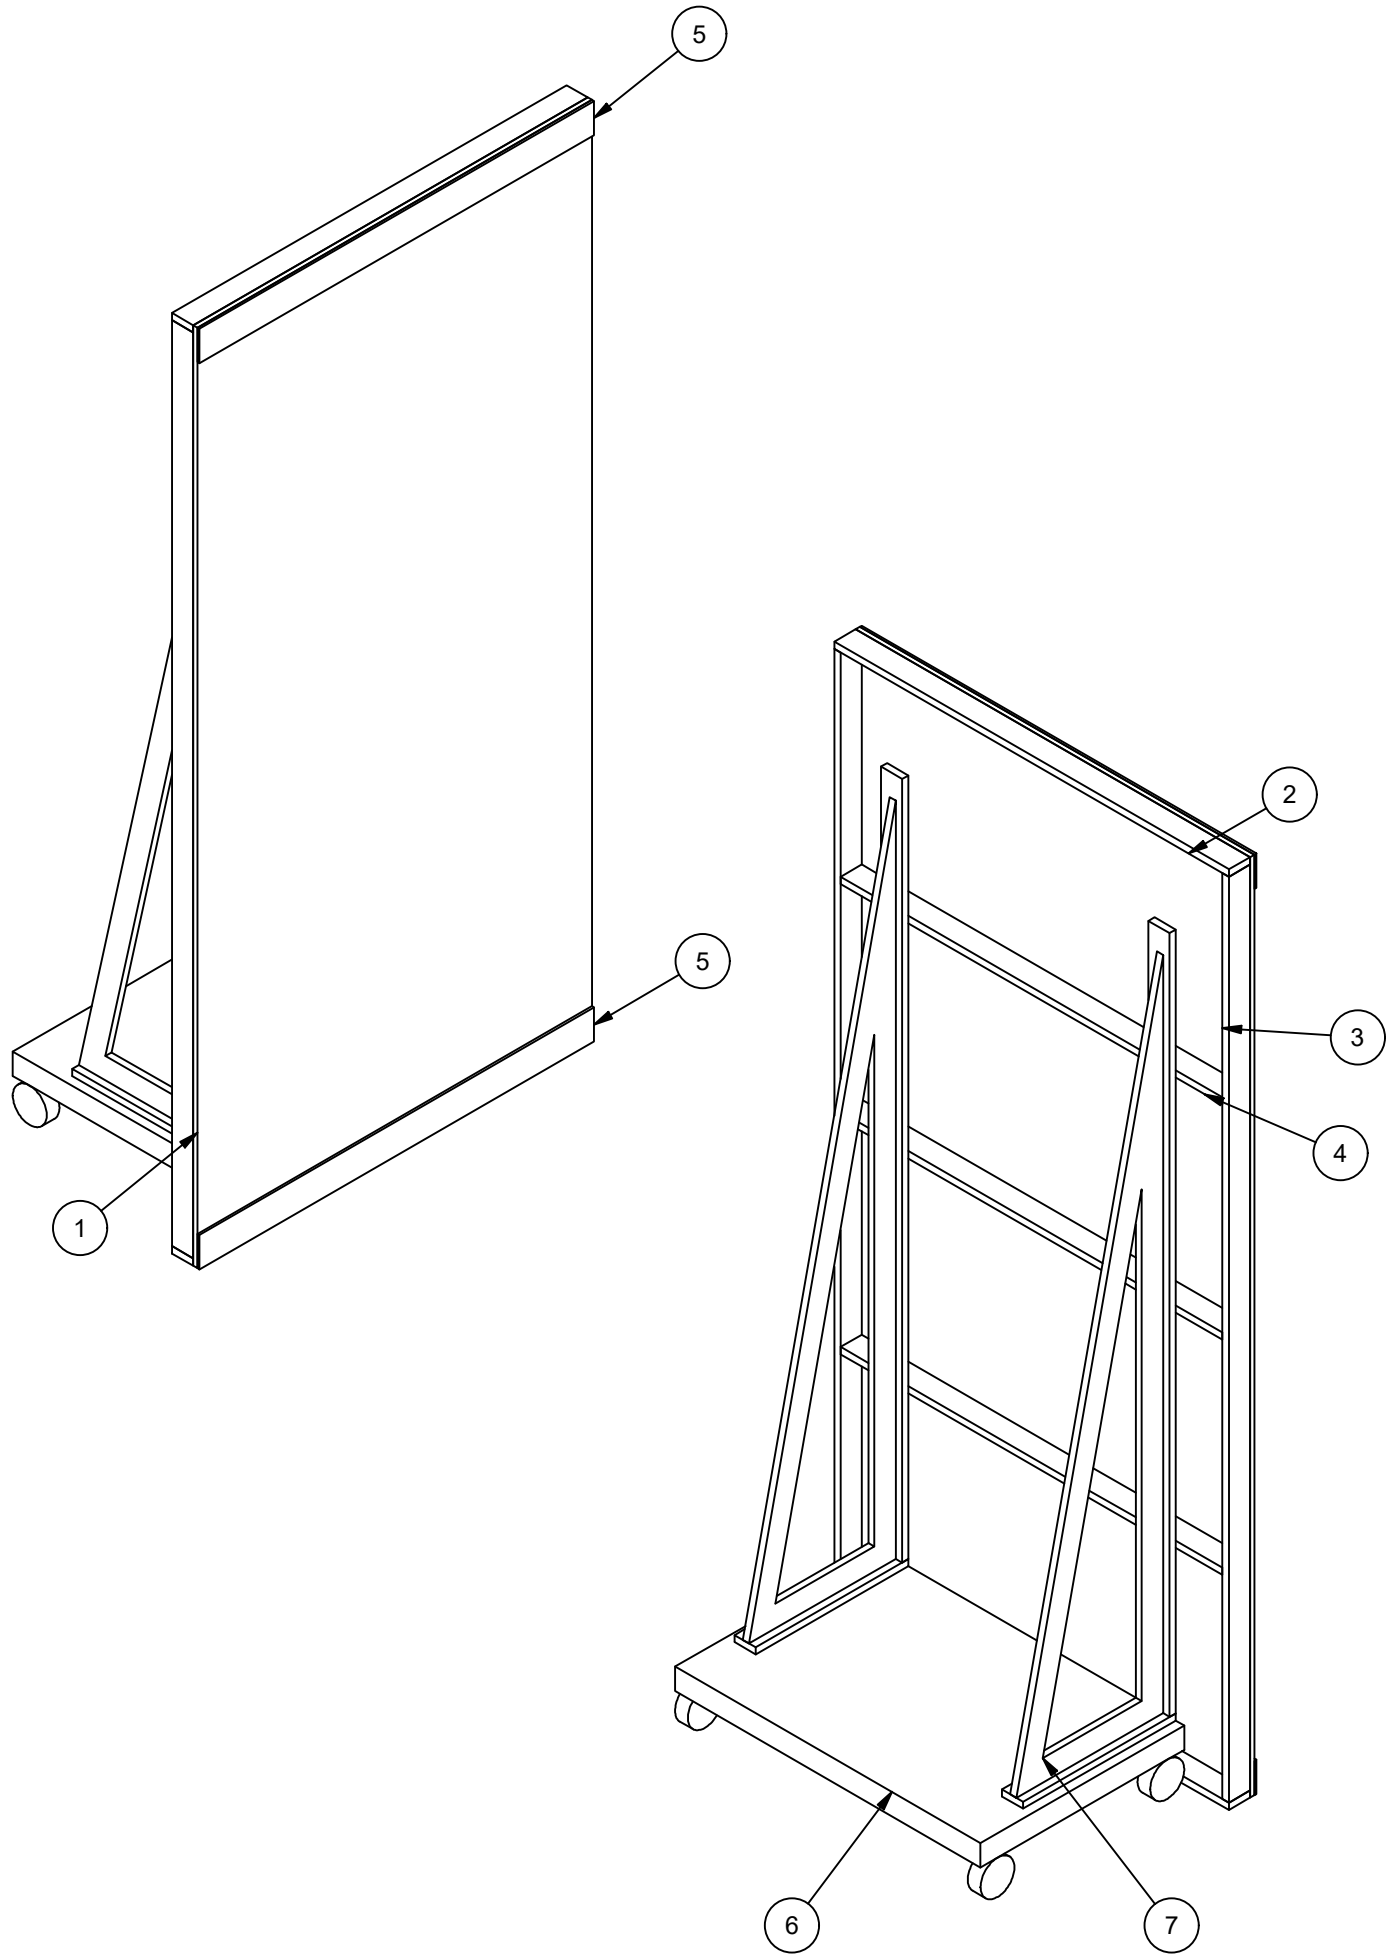

SECTION B-B
SCALE 1" = 1'-0"

BILL OF MATERIALS			
ITEM	PART NUMBER	ITEM QTY	DESCRIPTION
1	201043-HOTEL F-001	1	1/2" MDO LAMINATED BLACK-"ABET LUCIDA 421"
2	201043-HOTEL F-002	2	1"X3" PINE
3	201043-HOTEL F-003	2	1"X3" PINE
4	201043-HOTEL F-004	4	1"X3" PINE
5	201043-HOTEL F-005	2	1/4" MDF LAMINATED RED-"ABET LUCIDA 431"
6	201043-ULINE DOLLY	1	H-8378 SOLID TOP CARPET DOLLY 36"X24"
7	STOCK STAGE JACK	2	


BUILD 6 AS DRAWN

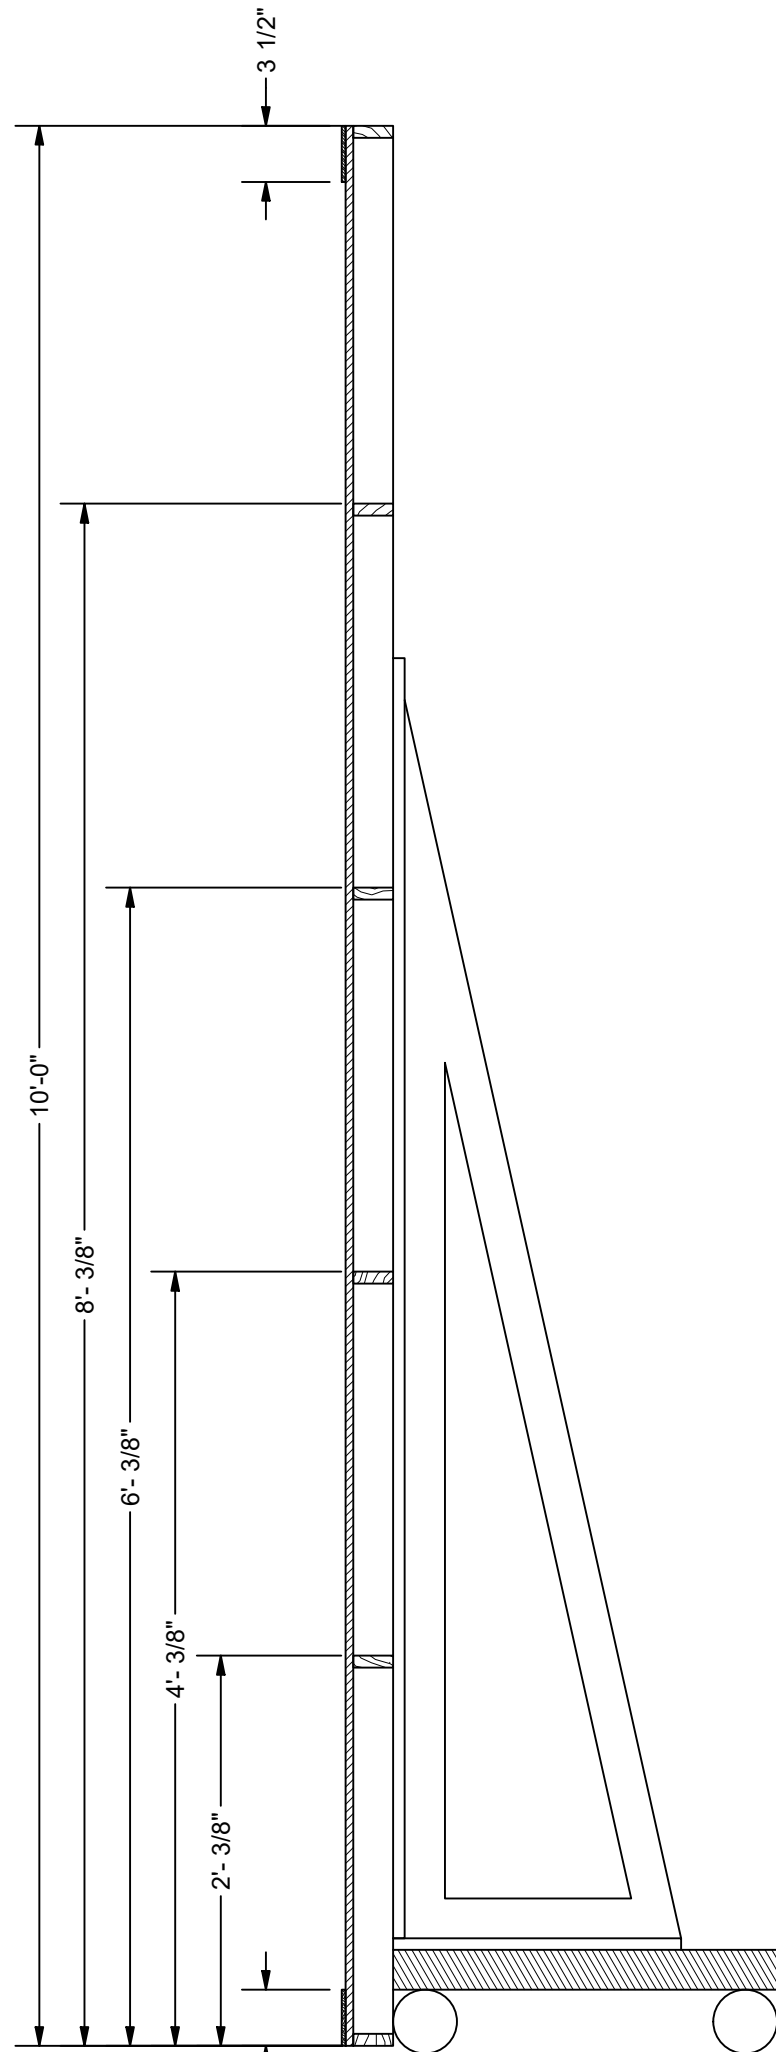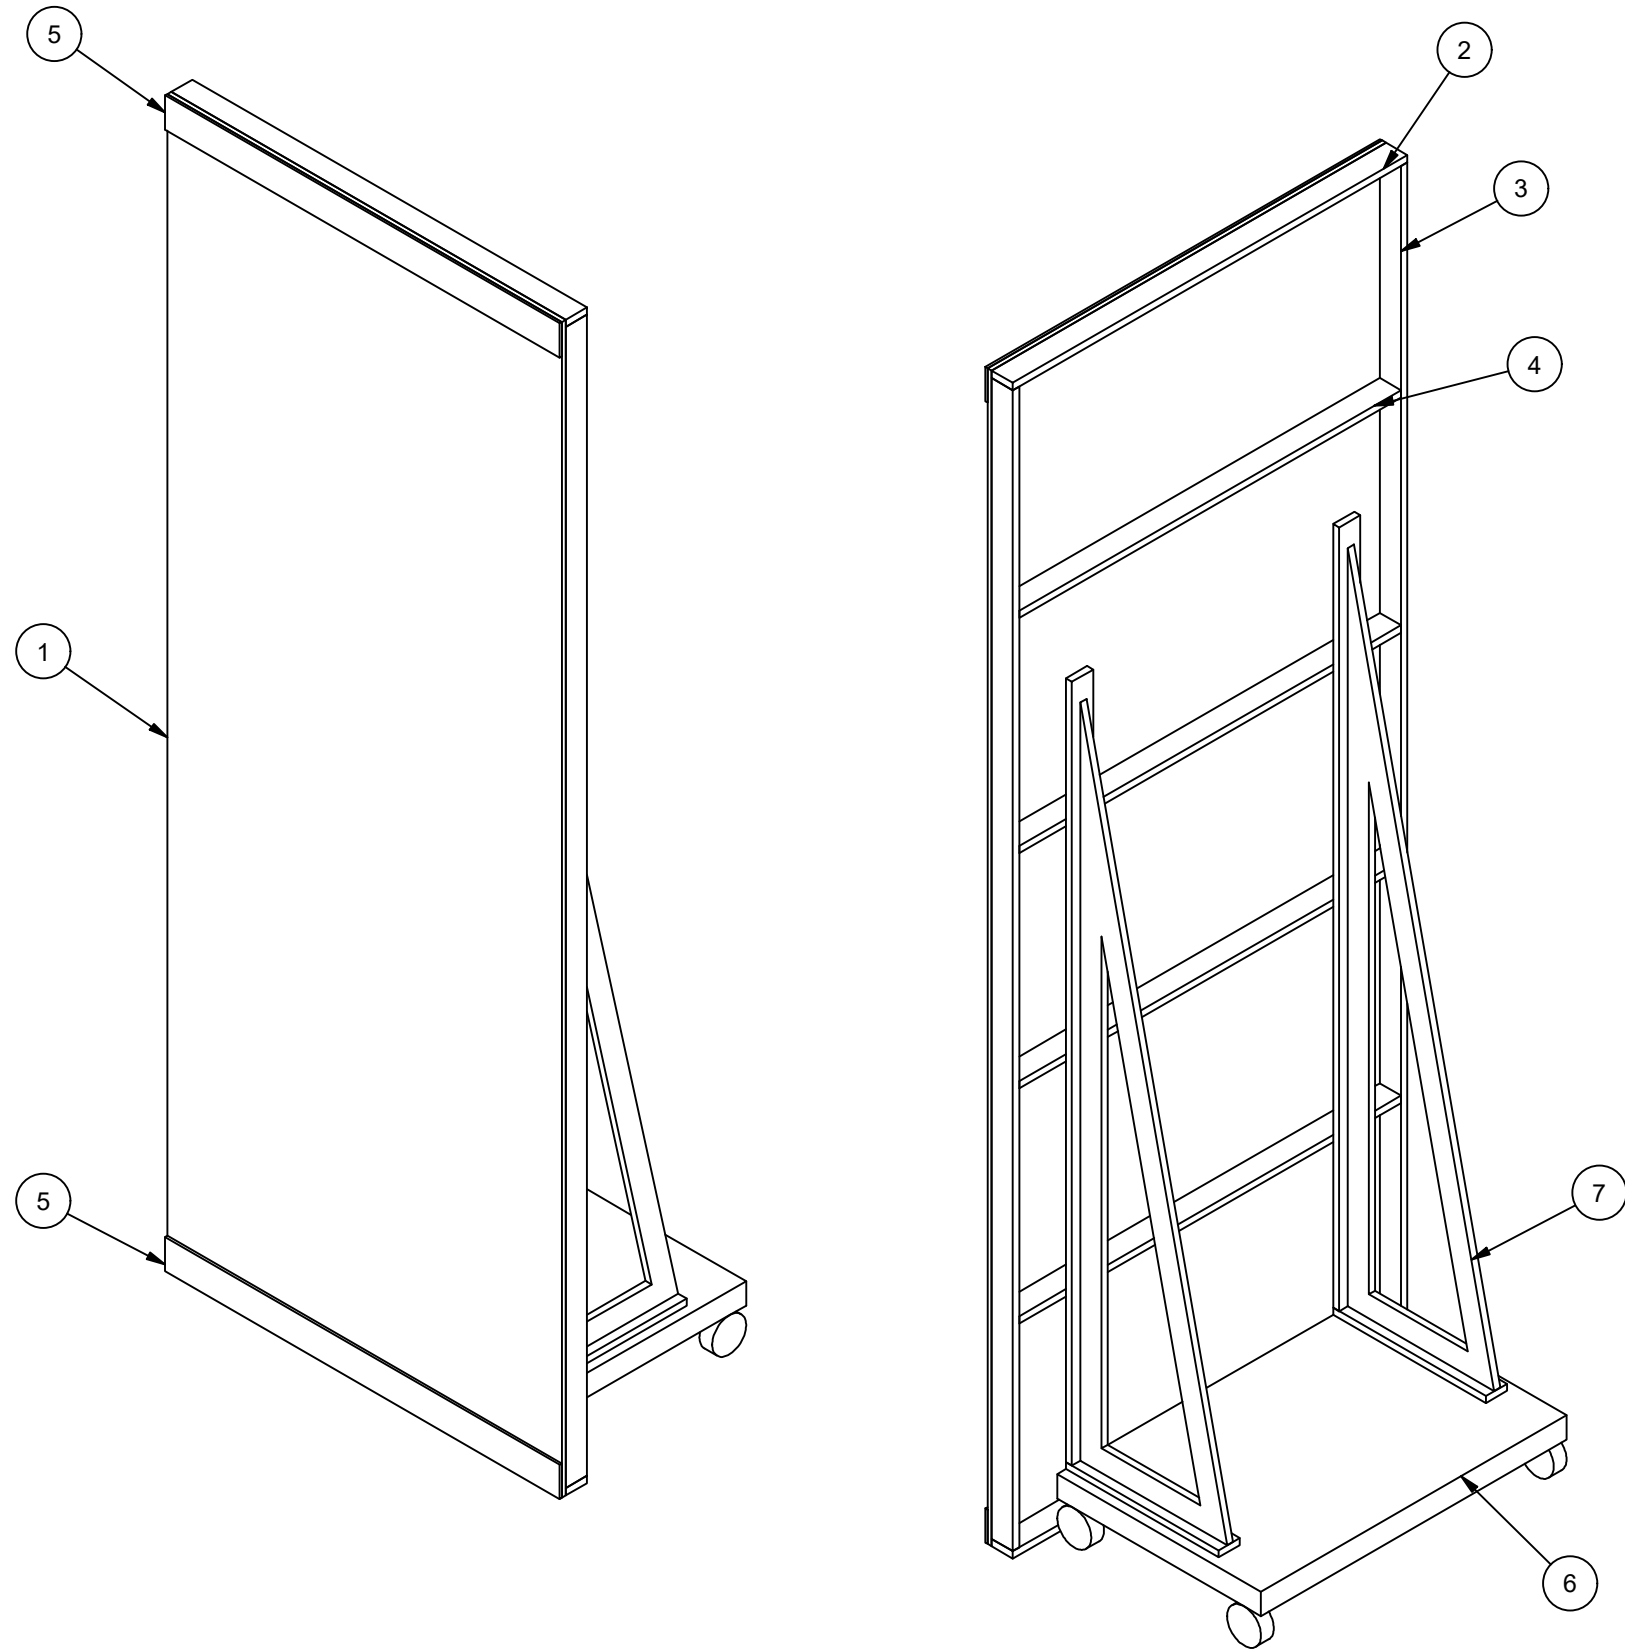


SECTION E-E
SCALE 1" = 1'-0"

NOTES

BUILD 6 AS DRAWN
1"X3" PINE FRAME
1/2" MDO LAMINATED BLACK-"ABET LUCIDA 421"
1/4" MDF TRIM LAMINATED RED-"ABET LUCIDA 431"
ULINE DOLLY ATTACHED WITH STOCK STAGE JACKS
WEIGHT WILL BE ADDED ON TOP OF DOLLY

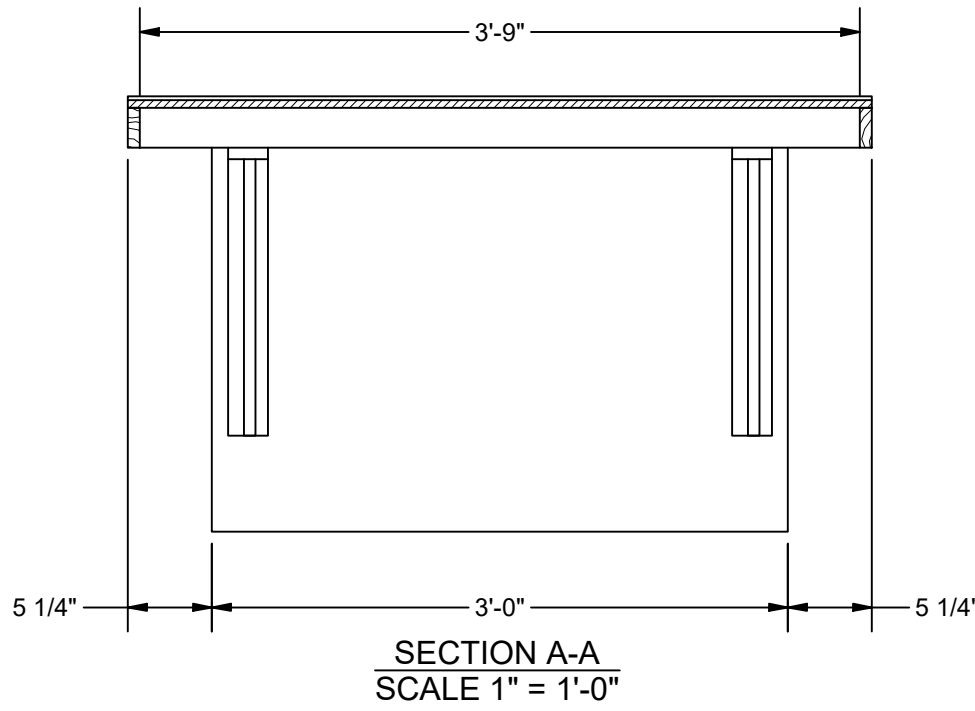

SECTION A-A
SCALE 1" = 1'-0"

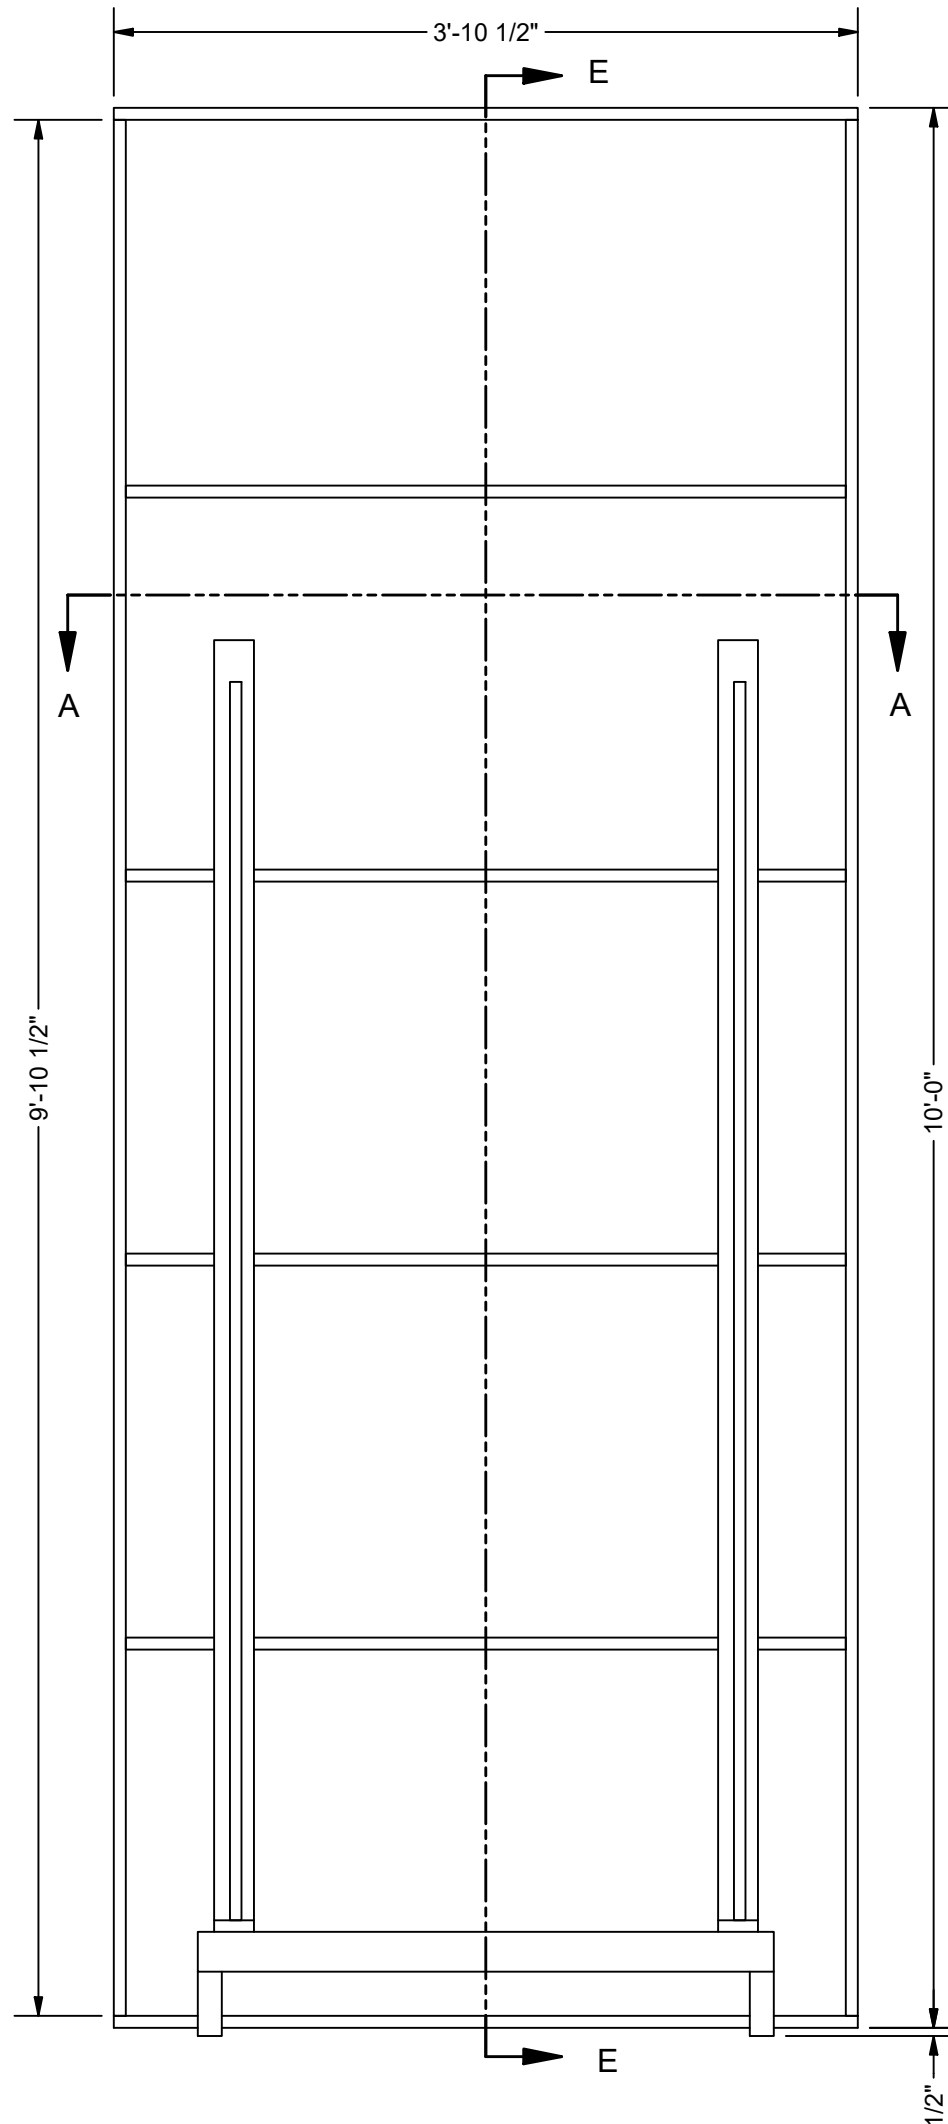

HOTEL ROLLING WALL
SCALE 1" = 1'-0"

80TH BIRTHDAY PARTY

ROLLING WALLS
CONSTRUCTION

JOB NO.: 201043

RELEASED ON: 8.14.25

SCALE: AS NOTED

DRAWN BY: Otortorella

PROJECT MANAGER: B. GILMARTIN

LEAD CARPENTER: J. ORELLANA

CLIENT: JEN GOULD EVENT DES.

DESIGN: THESE DRAWINGS & THE IDEAS

PROPERTY OF SHOWFAB

Copyright 2025 BY Showfab



SHOWFAB

15 LAW DRIVE
FAIRFIELD, NJ 07004
[T] 718.935.9899
www.showfab.com

REVISIONS

DESIGNER DRAWING #

FILE NAME:
201043-ROLLING
WALLS.dwg

DRAWING#



6.1

BILL OF MATERIALS			
ITEM	PART NUMBER	ITEM QTY	DESCRIPTION
1	201043-LIGHTBOX-001	1	1/2" AC PLY LAMINATED BLACK-"ABET LUCIDA 421"
2	201043-LIGHTBOX-002	2	1/2" AC PLY LAMINATED BLACK-"ABET LUCIDA 421"
3	201043-LIGHTBOX-003	1	1/2" AC PLY LAMINATED BLACK-"ABET LUCIDA 421"
4	201043-LIGHTBOX-004	1	1/2" AC PLY LAMINATED BLACK-"ABET LUCIDA 421"
5	201043-LIGHTBOX-005	1	1/8" Acrylic Milk
6	201043-LIGHTBOX-006	1	1/8" Acrylic Milk
7	201043-LIGHTBOX-007	1	LED Tape


NOTES

BUILD 4 AS DRAWN
LIGHTBOXES ON THE FLOOR OF TUNNEL
1/2" AC PLY LAMINATED BLACK-"ABET LUCIDA 421"
ENDS ARE REMOVABLE FOR LIGHTING ACCESS
ATTACH 1/8" MILK ACRYLIC ONSITE
MOUSE HOLES WILL BE MADE ONSITE


BUILD 4 AS DRAWN

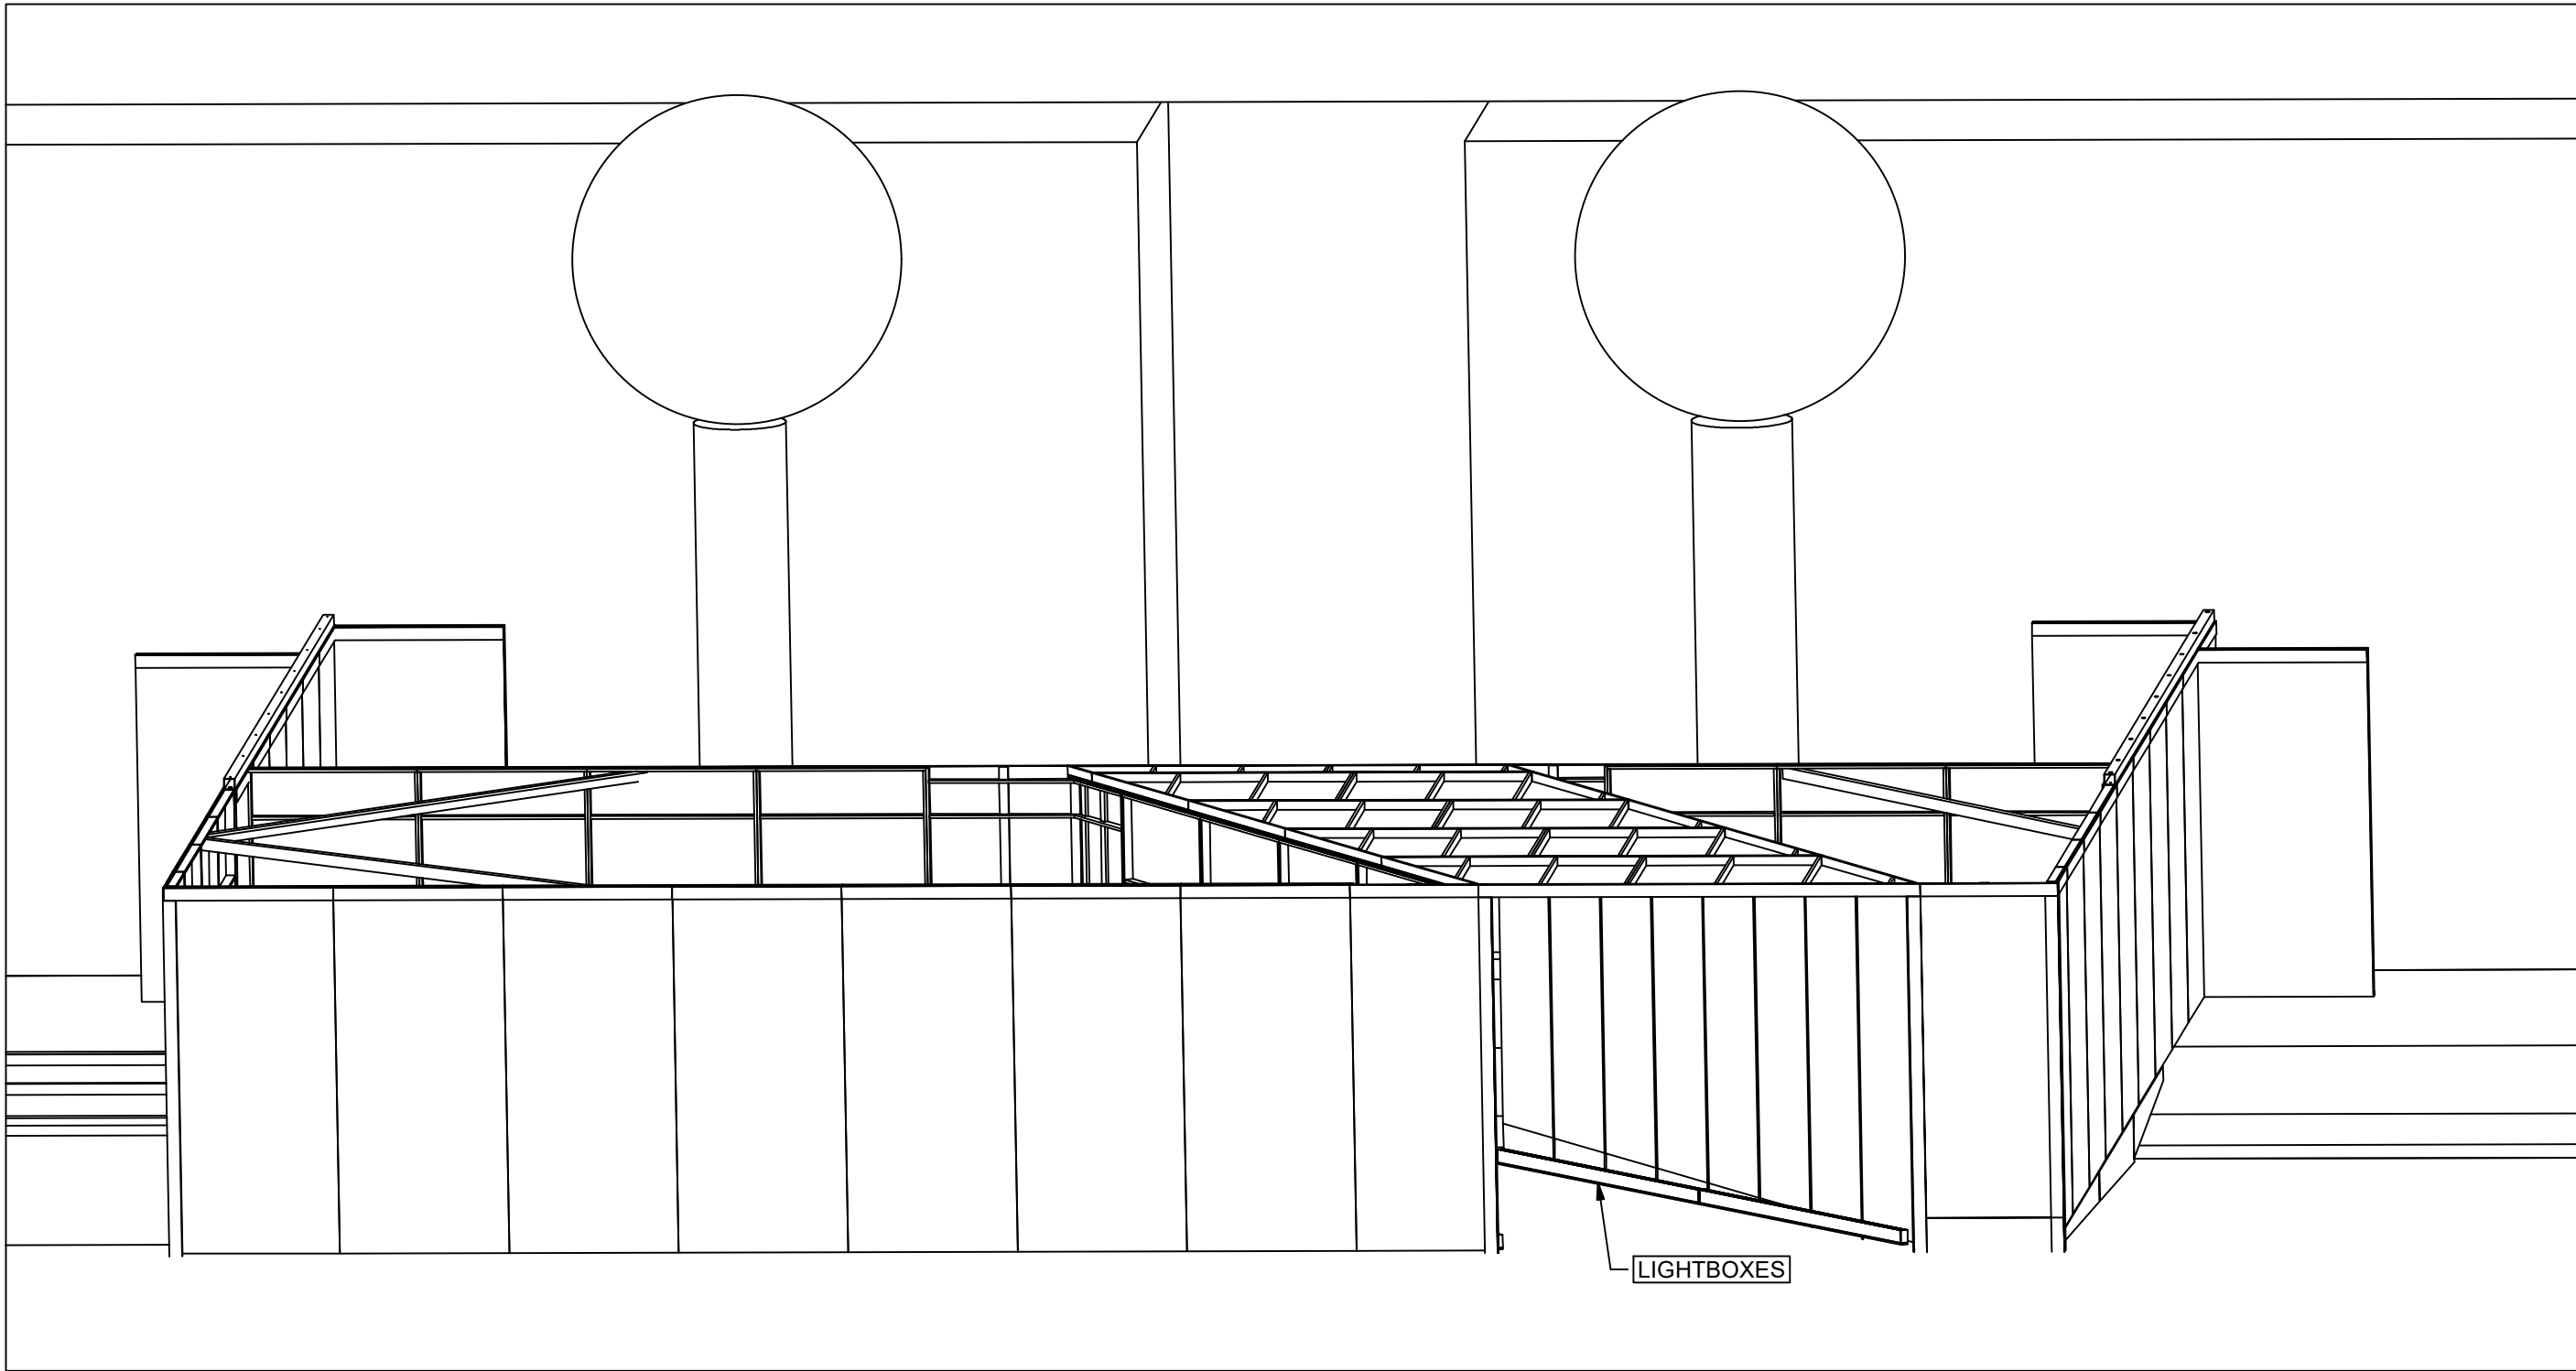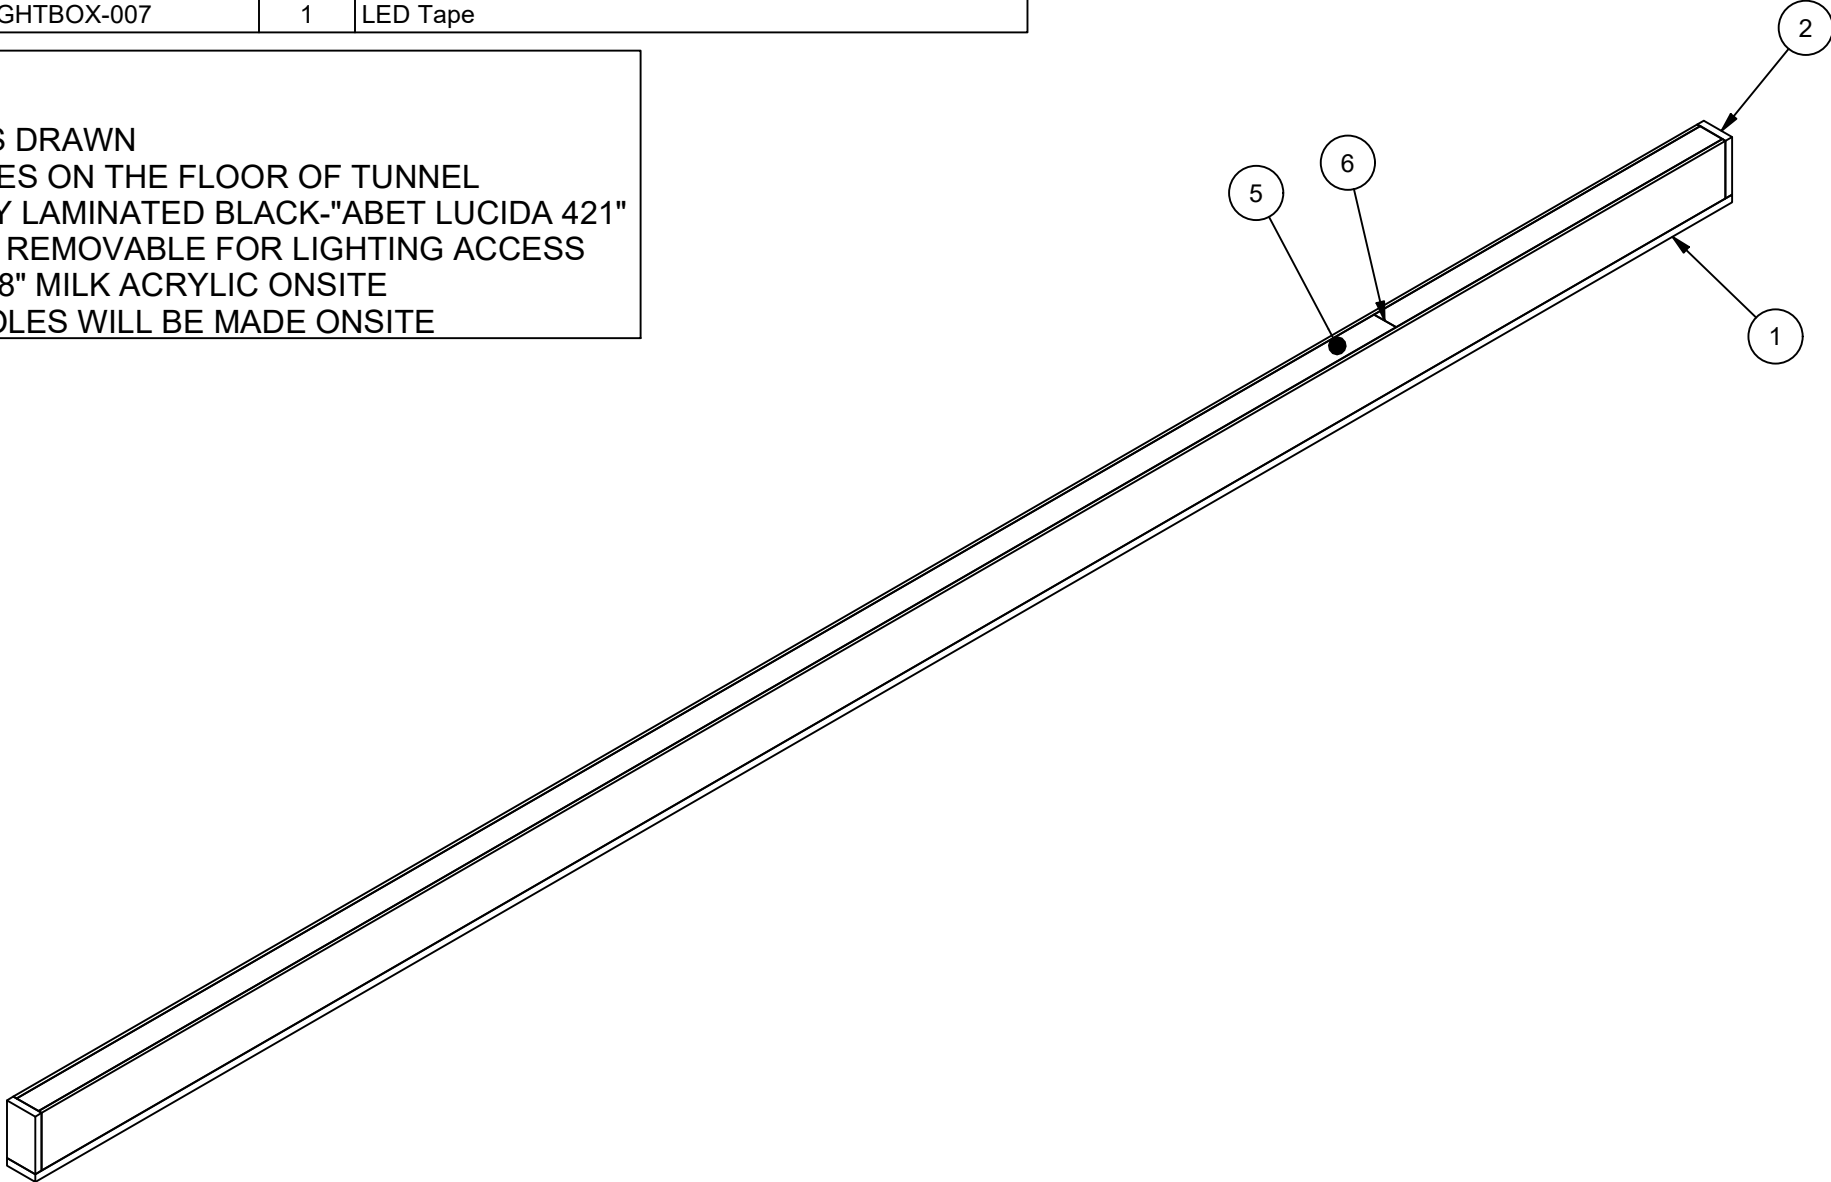


MASTER ASSEMBLY
SCALE 1/4" = 1'-0"

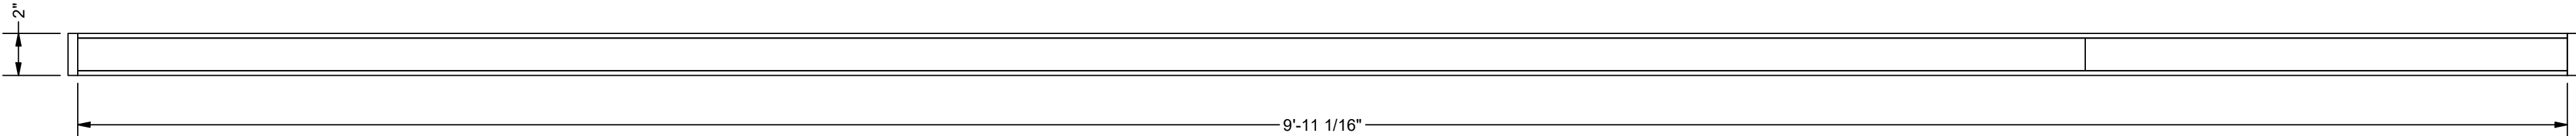

TOP VIEW
SCALE 2" = 1'-0"

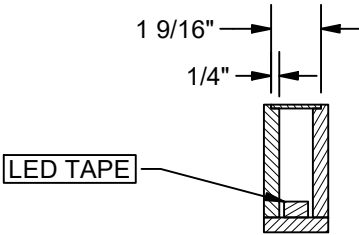


SECTION A-A
SCALE 2" = 1'-0"

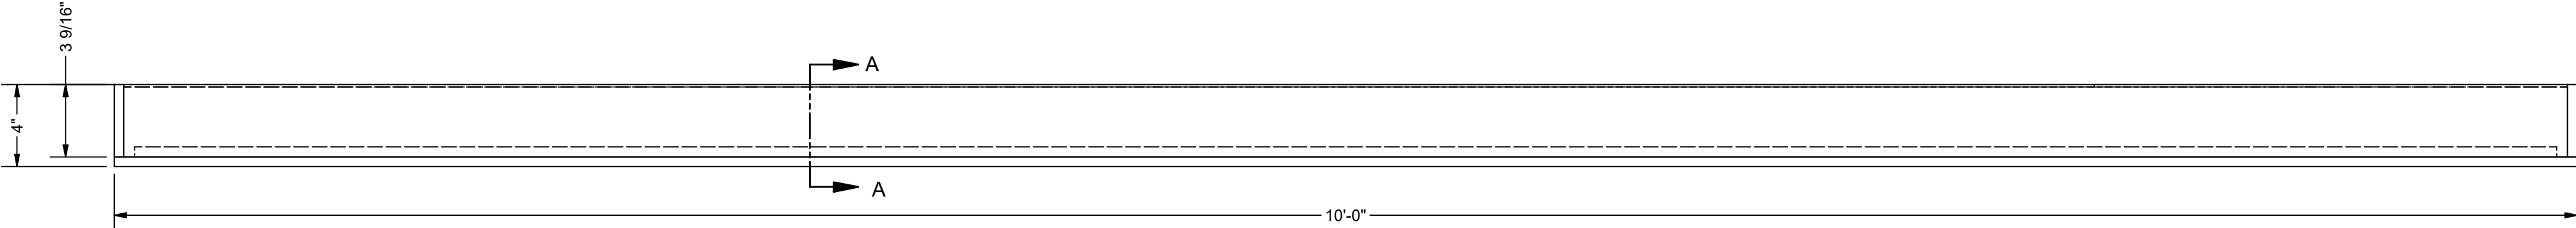

201043-LIGHTBOX FRONT VIEW
SCALE 2" = 1'-0"

15 LAW DRIVE
FAIRFIELD, NJ 07004
[T] 718.935.9899
www.showfab.com

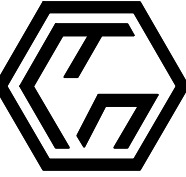

SHOWFAB

THESE DRAWINGS & THE IDEAS
CONTAINED HEREIN ARE THE
PROPERTY OF SHOWFAB
COPYRIGHT 2025 BY SHOWFAB

CLIENT: JEN GOULD EVENT DES.

DESIGN:

PROJECT
MANAGER: B. GILMARTIN

LEAD
CARPENTER: J. ORELLANA

80TH BIRTHDAY-GOTHAM HALL

TUNNELS
LIGHTBOXES

JOB NO.: 201043

RELEASED ON: 8.15.25

SCALE: AS NOTED

DRAWN BY: Oortorella

REVISIONS

DESIGNER DRAWING #

FILE NAME:
201043-LIGHTBOX.dwg

DRAWING#