



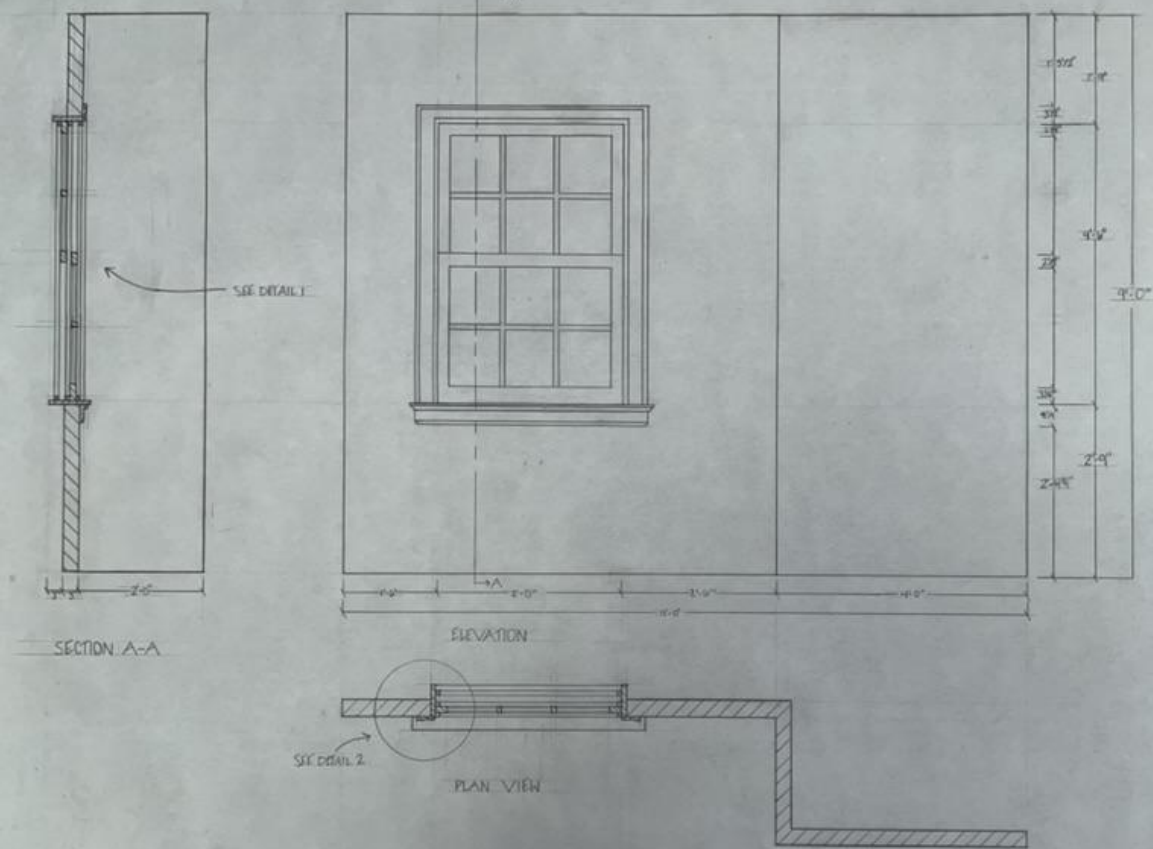


MONTCLAIR STATE UNIVERSITY		
WINDOW ELEVATION		
DRAWING		PLATE
SCALE: FULL SIZE		1
DATE: 10/22/22		of 3
DRAWN BY: OLIVIA TORRELLA		

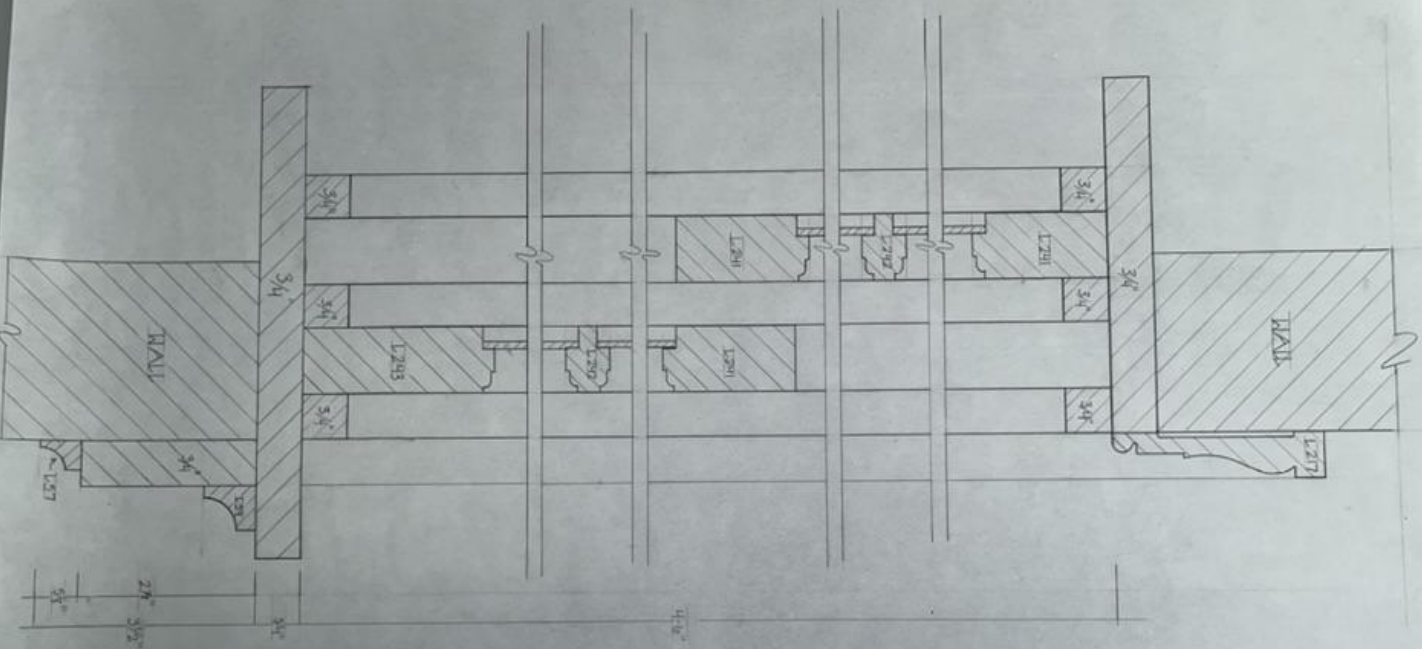



WINDOW DETAIL
SCALE: FULL SIZE

MONTCLAIR STATE UNIVERSITY WINDOW ELEVATION	
DRAWING	PLATE 2
SCALE: FULL SIZE	DATE: 10/27/00
DRAWN BY: DANIELA SERRAVALLO	OF 3

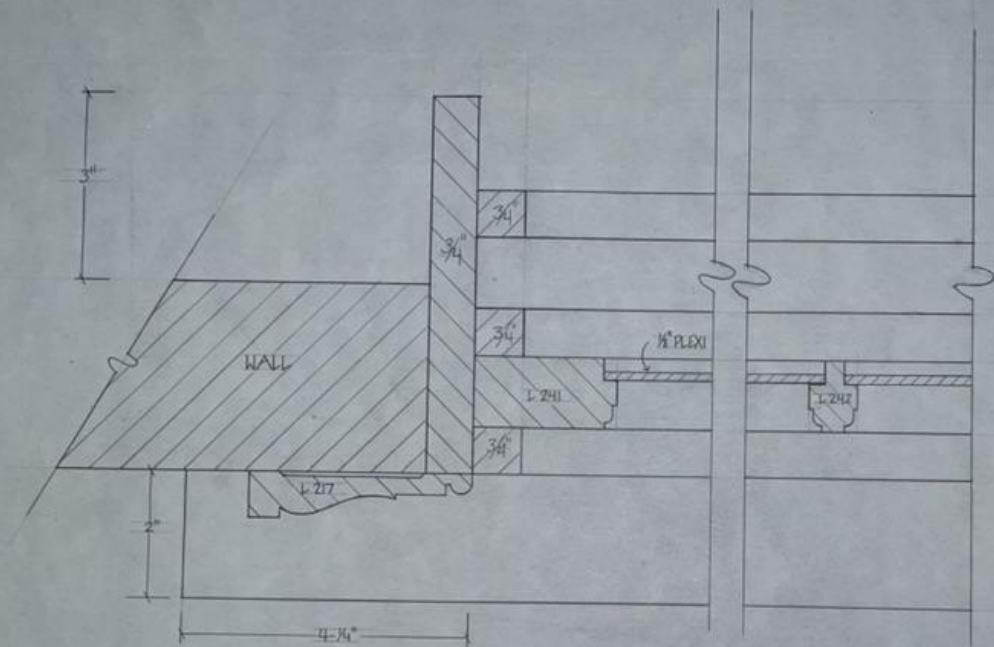


WINDOW DETAIL 2
SCALE: FULL SIZE

MONTCLAIR STATE UNIVERSITY WINDOW ELEVATION		
DRAWING		PLATE
SCALE: FULL SIZE DATE: 11/22/22		3
DRAFTED BY: OLIVIA RIVEROSA		OF 3

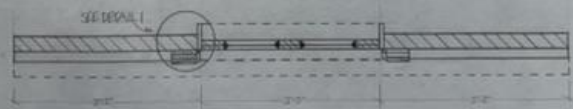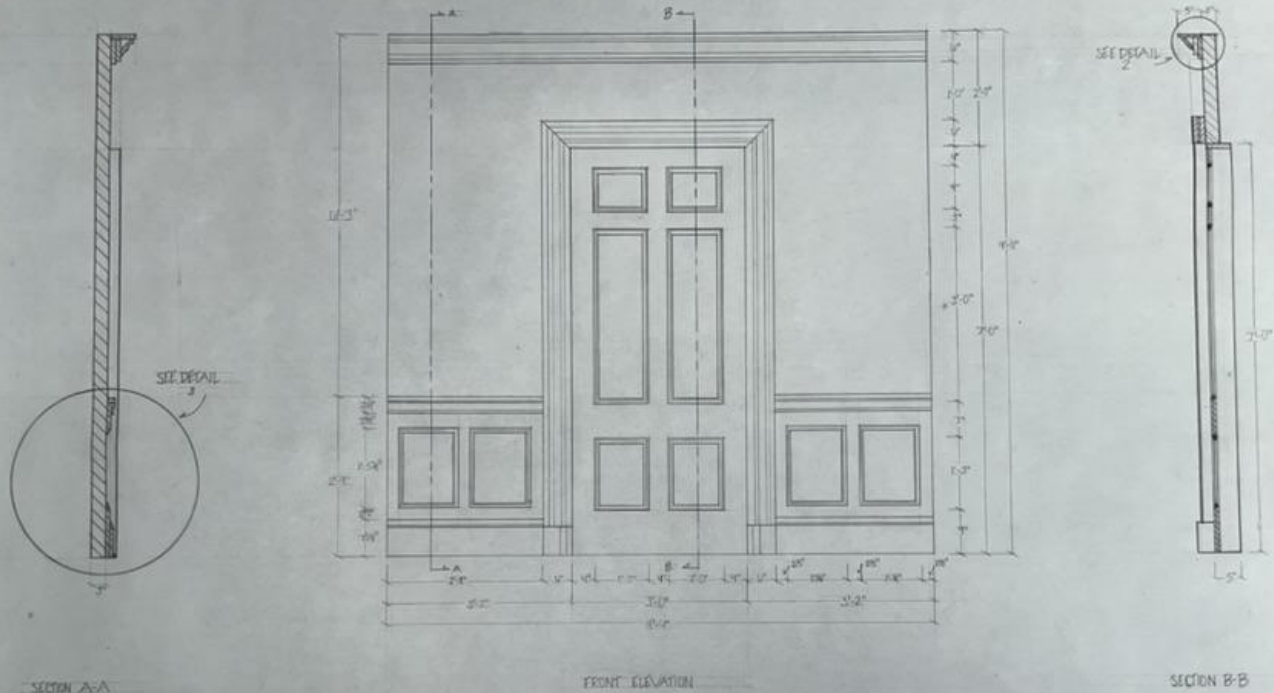


NONJAI STATE UNIVERSITY DOOR ELEVATION			
DRAWING			PLATE
SCALE: 1/4" = 1'-0"		DATE: 04-22	
DRAFTED BY: OLIVIA TURMELLA			OF 4

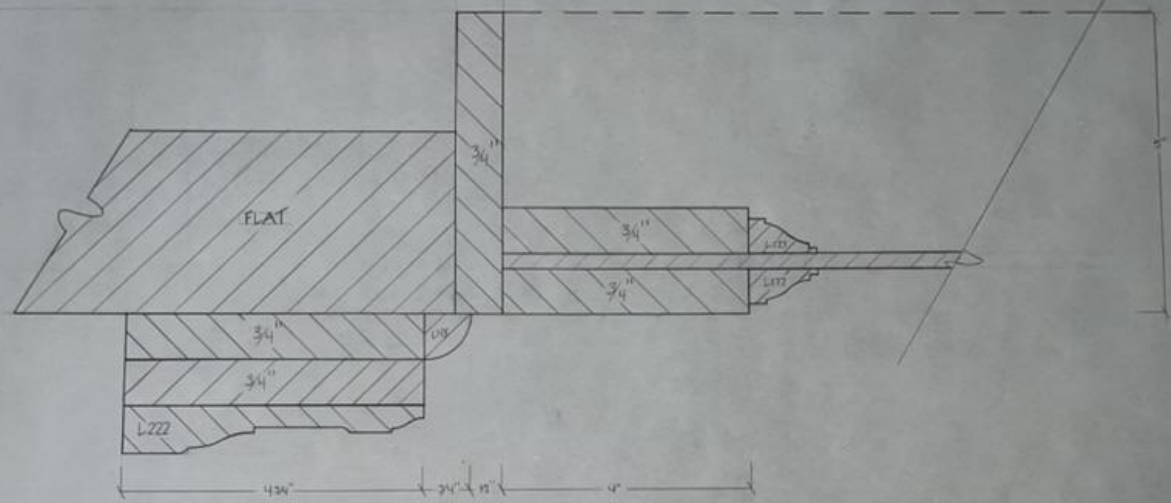


DETAIL 1
SIZE: FULL SCALE

MONTCLAIR STATE UNIVERSITY DOOR ELEVATION		
	DRAWING	PLATE
	SCALE: FULL SIZE DATE: 11-1-22	2
	DRAFTED BY: ELVIA TORRELLA	10/24

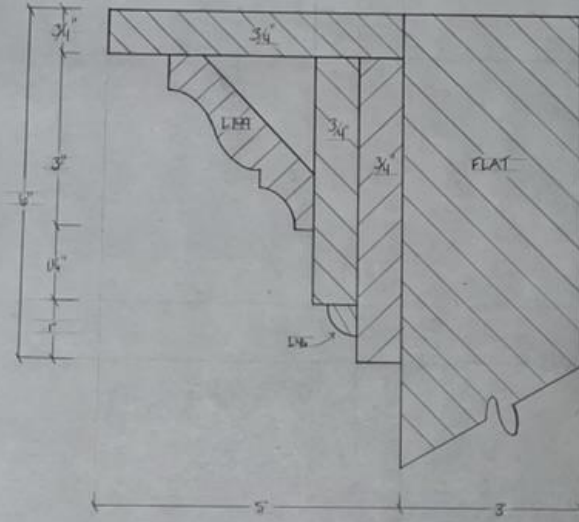


DETAIL 2
SCALE: FULL SIZE

MONTCLAIR STATE UNIVERSITY		PLATE
DOOR ELEVATION		3
DRAWING	SCALE: FULL SIZE	DATE: FEB 22
DRAFTED BY: GUYA E. REXELLA		OF 4

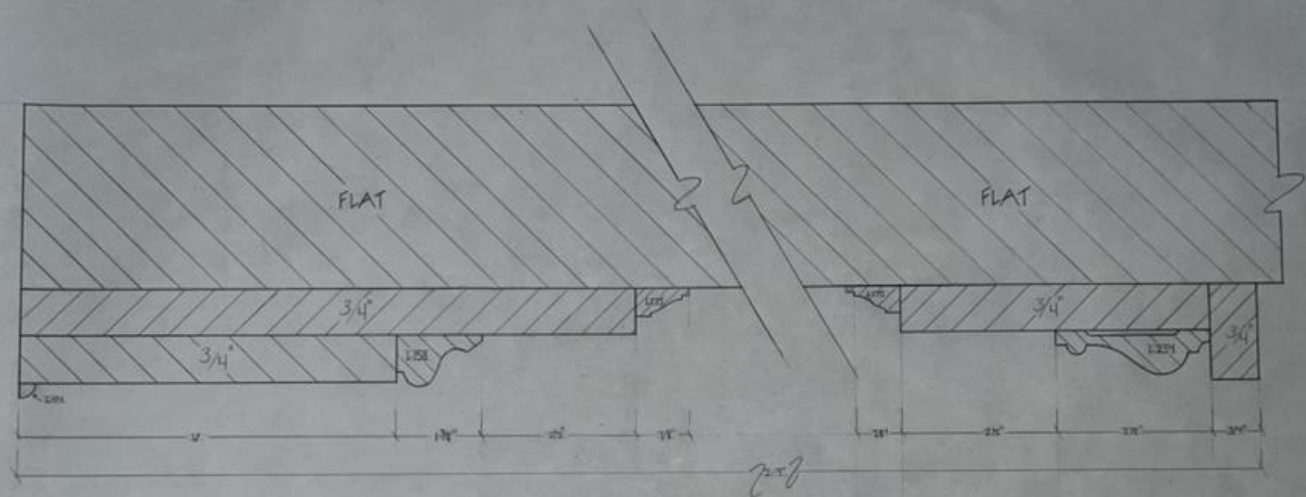


DETAIL 3
SCALE: FULL SIZE

MONTCLAIR STATE UNIVERSITY	
DOOR ELEVATION	
DRAWING	PLATE
SCALE: FULL SIZE	DATE: 11-1-22
DRAWN BY: G. M. A. TOROCELLA	OF 4

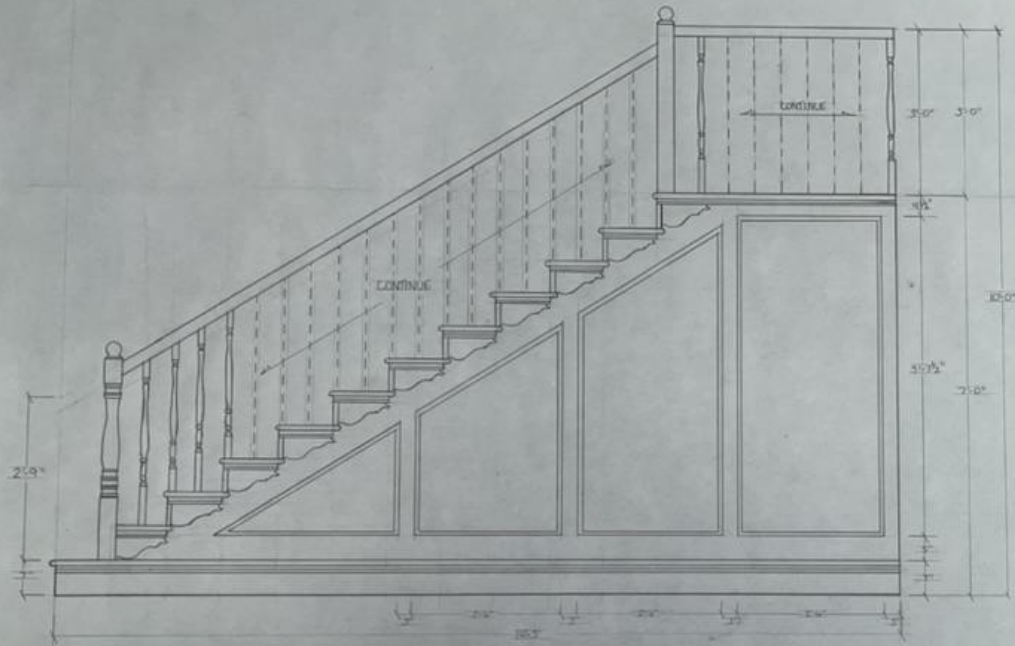


FRONT ELEVATION

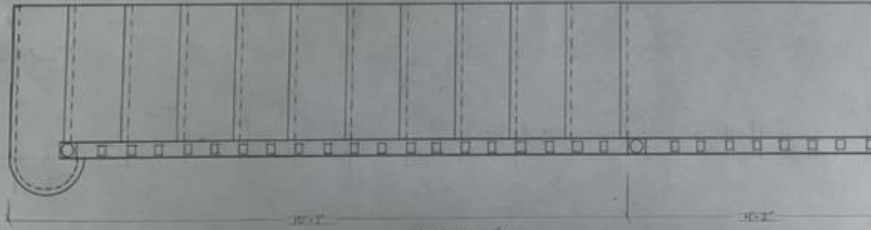


PLAN VIEW

MONTANA STATE UNIVERSITY		PLANS
STAIR PROJECT		1
DRAWING	DATE: 12-10-22	OF 2
DRAFTED BY: OLIVIA ESTRELLA		

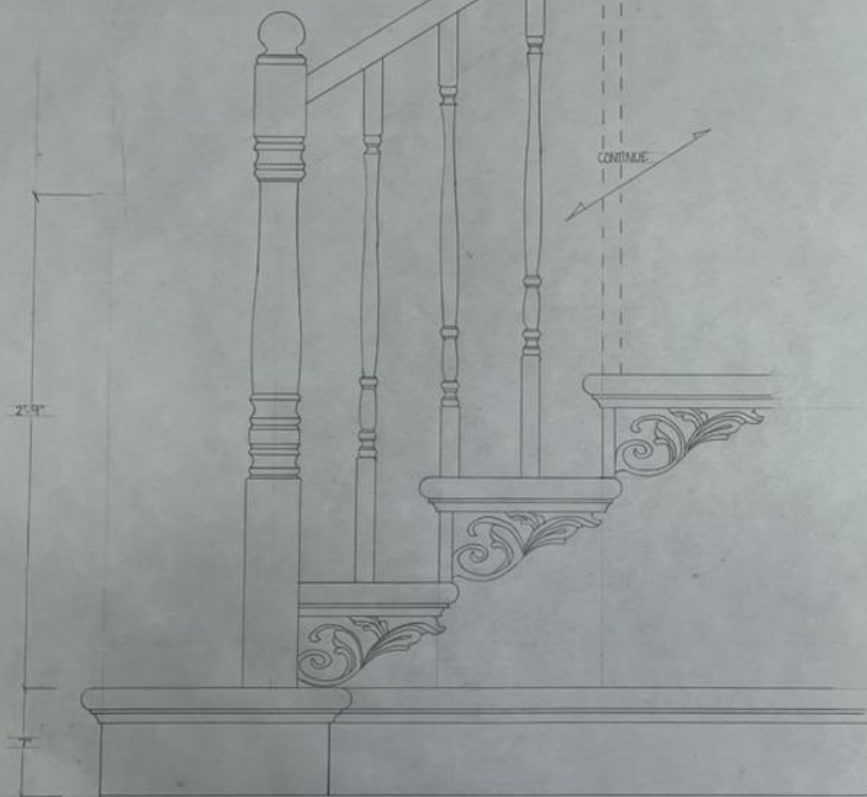

BALUSTRADE DETAIL
SCALE 3/4"=1'-0"

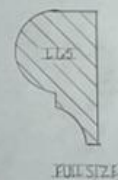

MONTCLAIR STATE UNIVERSITY		PAGE 2 OF 2
DRAWING		
SCALE 3/4"=1'-0"	DATE 12-13-22	
DRAWN BY: DAVID M. HENNINGER		