
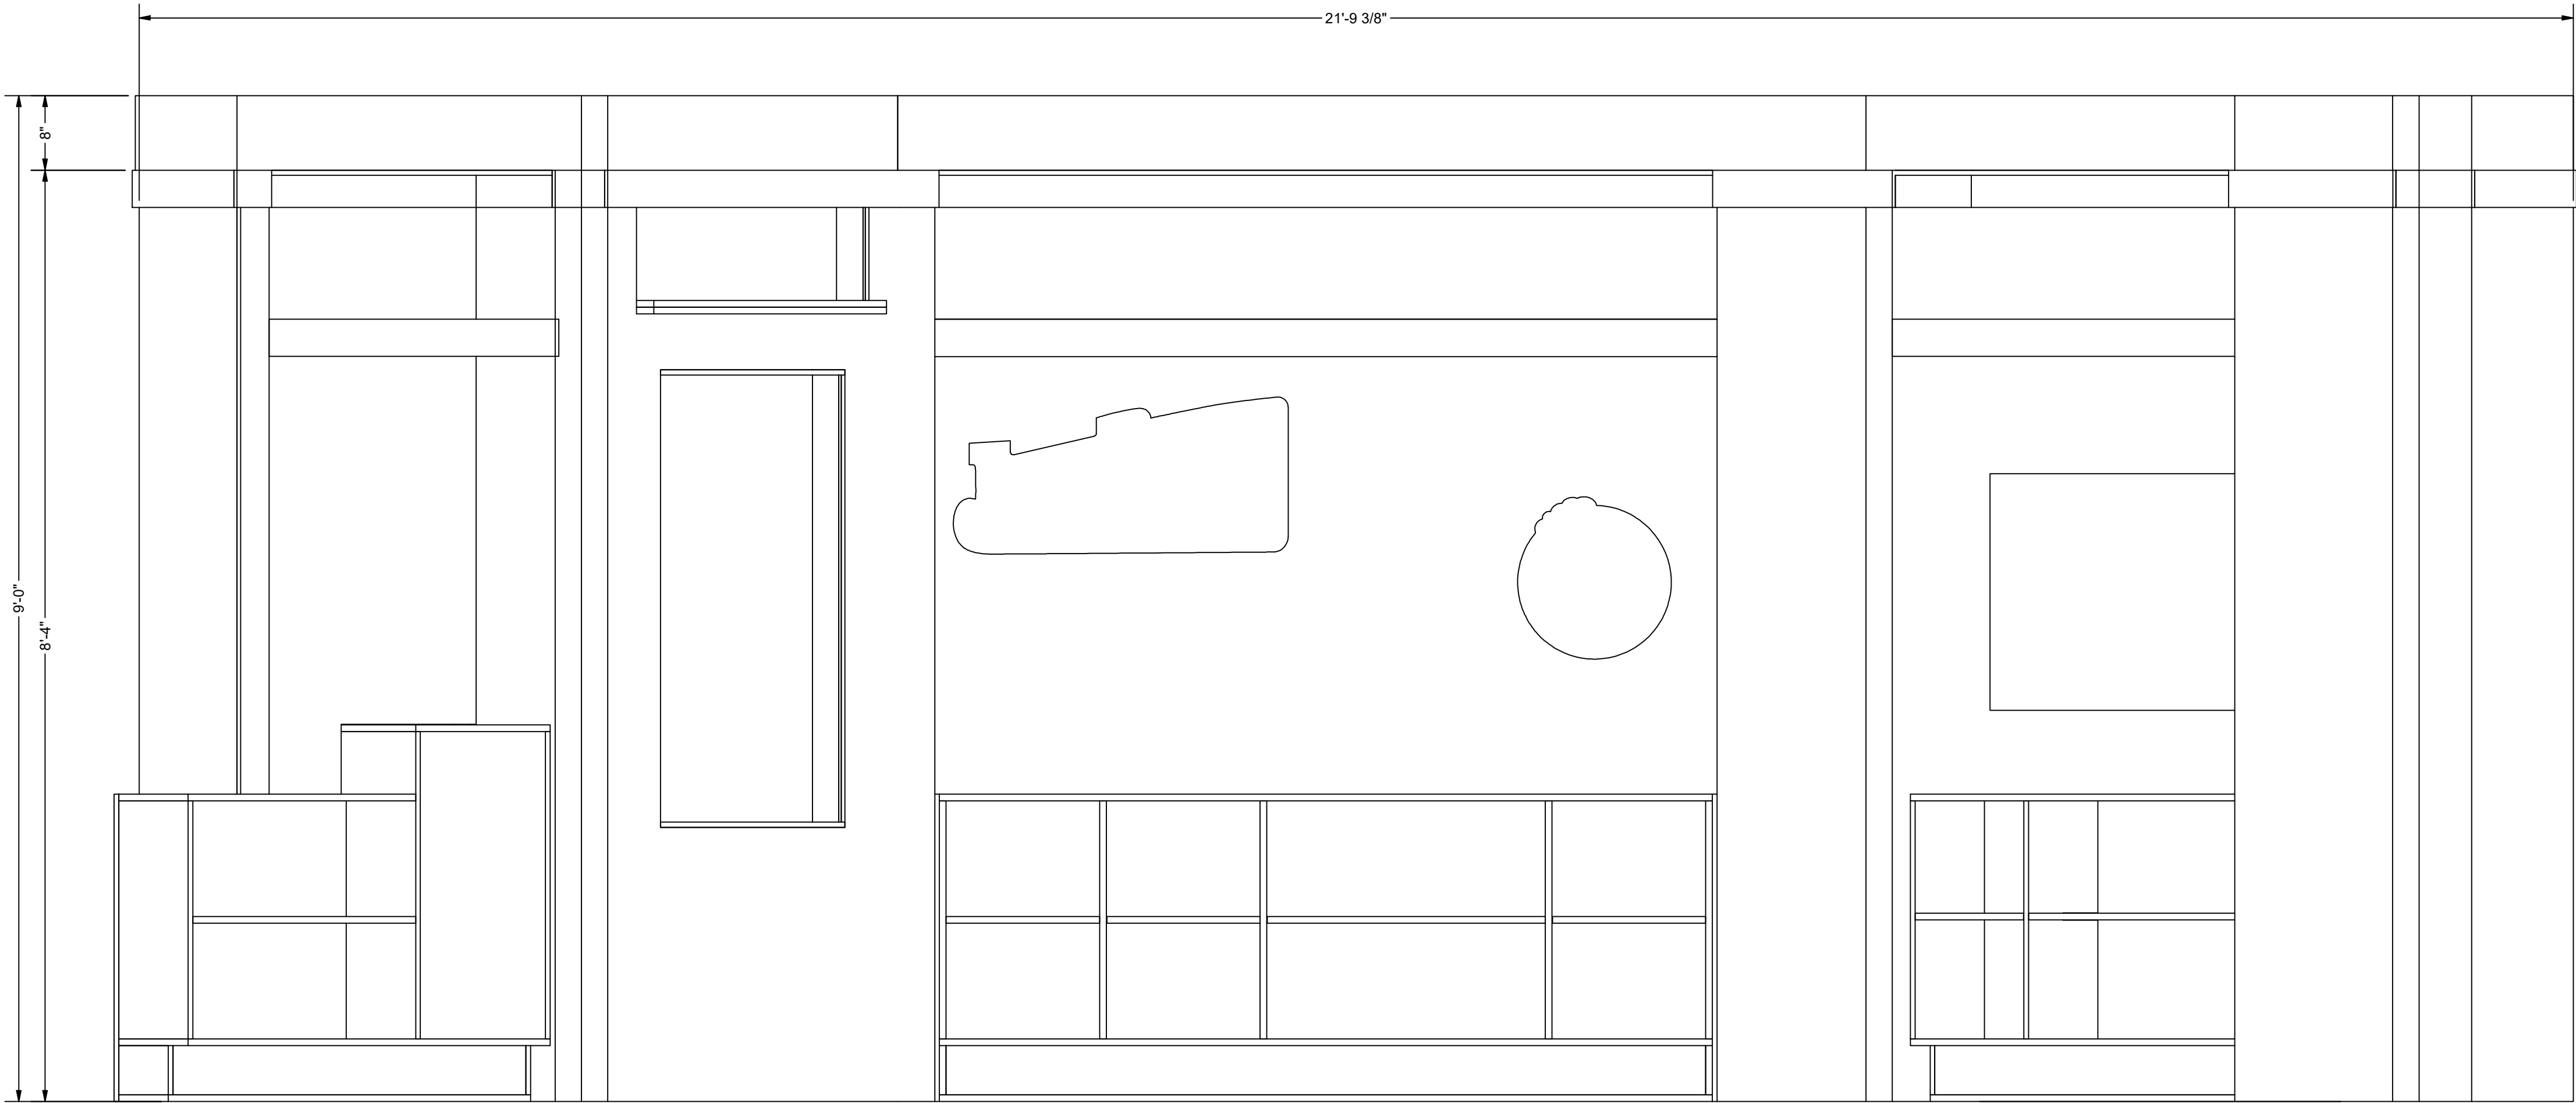


BILL OF MATERIALS			
ITEM	PART NUMBER	ITEM QTY	DESCRIPTION
1	200995-02-B	1	CENTER FLAT B
2	200995-02-A	1	CENTER COLUMN A
3	200995-02-C	1	CENTER COLUMN C
4	200995-02-D	1	CENTER BOOKSHELF
5	200995-01-B	1	LEFT MONITOR WALL
6	200995-01-A	1	LEFT FLAT A
7	200995-01-D	1	LEFT BOOKSHELF
8	200995-01-C	1	LEFT RETURN WALL
9	200995-03-A	1	RIGHT MONITOR FLAT A
10	200995-03-B	1	RIGHT WALL B
11	200995-03-C	1	RIGHT BOOKSHELF
12	200995-04-A	1	LEFT HEADER
13	200995-04-B	1	CENTER HEADER
14	200995-04-C	1	RIGHT HEADER
15	200995-01-E	1	LEFT FLOATING SHELF
16	200995-02-E	1	CENTER FLOATING SHELF
17	200995-03-D	1	RIGHT FLOATING SHELF
19	200995-FREIGHT SIGN	1	PATE STATE FREIGHTS SIGN
20	200995-JP SIGN	1	JOSH PATE FOOTBALL LIGHTBOX


NOTES

3 WALLS BROKEN UP INTO UNITS
HEADERS ARE NOT ATTACHED IN WEIGHT ROOM
50" PORTRAIT MONITOR ON UNIT 01-B, ATTACHED WITH "MOUNT-IT!" WALL MOUNT
50" LANDSCAPE MONITOR OF UNIT 03-A, ATTACHED WITH "GABOR" WALL MOUNT
LIGHT CHANNELS UNDER AND ABOVE ALL FLOATING SHELVES
LIGHT CHANNEL OVER SHELF ON UNIT 01-B
JOSH PATE FOOTBALL LIGHTBOX MOUNTED ON UNIT 02-B
PATE STATE FREIGHT SIGN MOUNT ON UNIT 02-B
UNIT 01-D HOLDS MINI FRIDGE

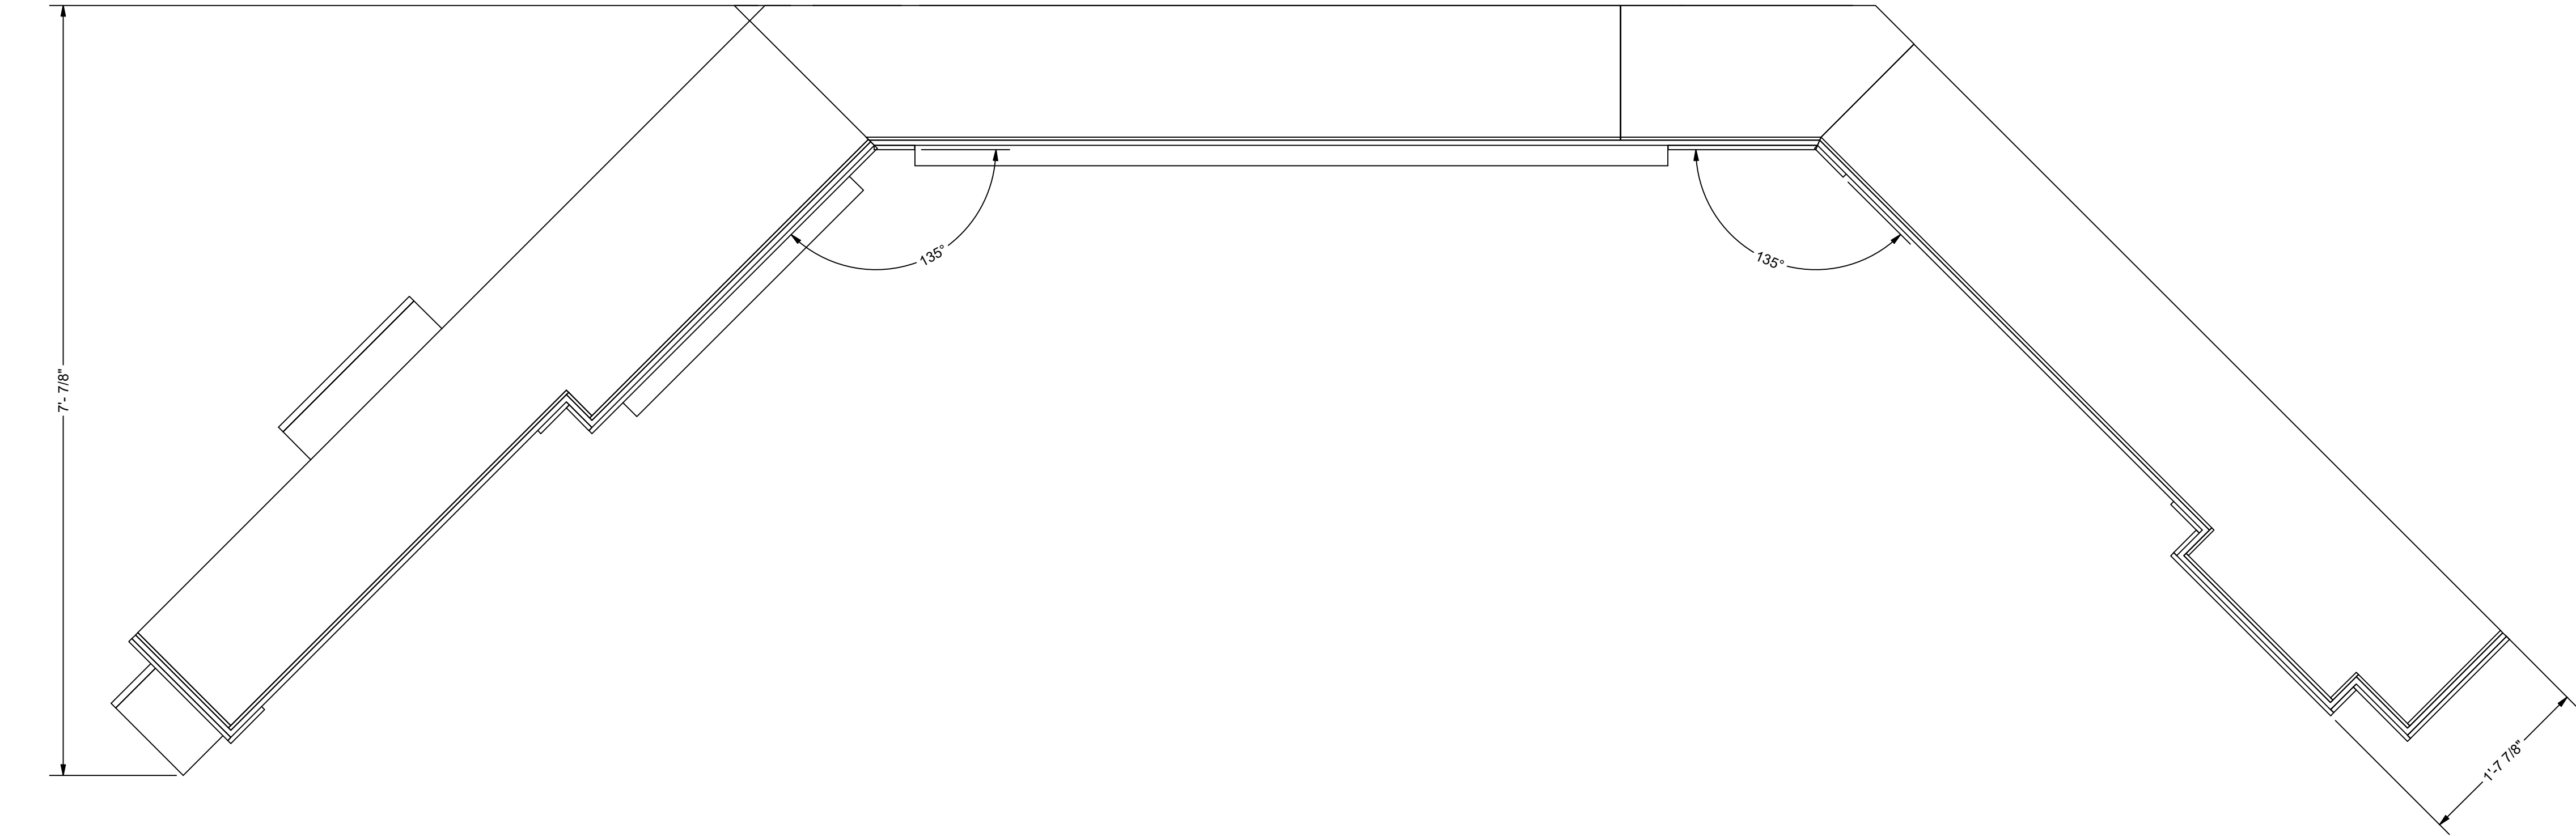

200995-MASTER ASSEMBLY
SCALE 1" = 1'-0"

15 LAW DRIVE
FAIRFIELD, NJ 07004
[T] 718.935.9899
www.showfab.com

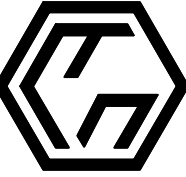

SHOWFAB

THESE DRAWINGS & THE IDEAS
HEREIN ARE THE EXCLUSIVE
PROPERTY OF SHOWFAB
COPYRIGHT 2025 BY SHOWFAB

CLIENT:YAHOO FINANCE

DESIGN:

PROJECT
MANAGER:

D. SHAY

LEAD
CARPENTER:J. ORELLANA

YAHOO! SPORTS-NASHVILLE

SET ASSEMBLY OVERVIEW

JOB NO.:200995

RELEASED ON:7.23.25

SCALE:AS NOTED

DRAWN BY:Oortorella

REVISIONS

DESIGNER DRAWING #

FILE NAME:
200995-FINAL INSTALL
DRAWINGS.dwg

DRAWING#
0.01

BILL OF MATERIALS			
ITEM	PART NUMBER	ITEM QTY	DESCRIPTION
1	200995-02-B	1	CENTER FLAT B
2	200995-02-A	1	CENTER COLUMN A
3	200995-02-C	1	CENTER COLUMN C
4	200995-02-D	1	CENTER BOOKSHELF
5	200995-01-B	1	LEFT MONITOR WALL
6	200995-01-A	1	LEFT FLAT A
7	200995-01-D	1	LEFT BOOKSHELF
8	200995-01-C	1	LEFT RETURN WALL
9	200995-03-A	1	RIGHT MONITOR FLAT A
10	200995-03-B	1	RIGHT WALL B
11	200995-03-C	1	RIGHT BOOKSHELF
15	200995-01-E	1	LEFT FLOATING SHELF
16	200995-02-E	1	CENTER FLOATING SHELF
17	200995-03-D	1	RIGHT FLOATING SHELF
19	200995-FREIGHT SIGN	1	PATE STATE FREIGHTS SIGN
20	200995-JP SIGN	1	JOSH PATE FOOTBALL LIGHTBOX

NOTES

50" PORTRAIT MONITOR ON UNIT 01-B, ATTACHED WITH "MOUNT-IT!" WALL MOUNT


50" LANDSCAPE MONITOR ON UNIT 03-A, ATTACHED WITH "GABOR" WALL MOUNT

LIGHT CHANNELS UNDER ALL FLOATING SHELVES


UNIT 01-D HOLDS MINI FRIDGE

JOSH PATE FOOTBALL LIGHTBOX MOUNTED ON UNIT 02-B


PATE STATE FREIGHT SIGN MOUNTED ON UNIT 02-B

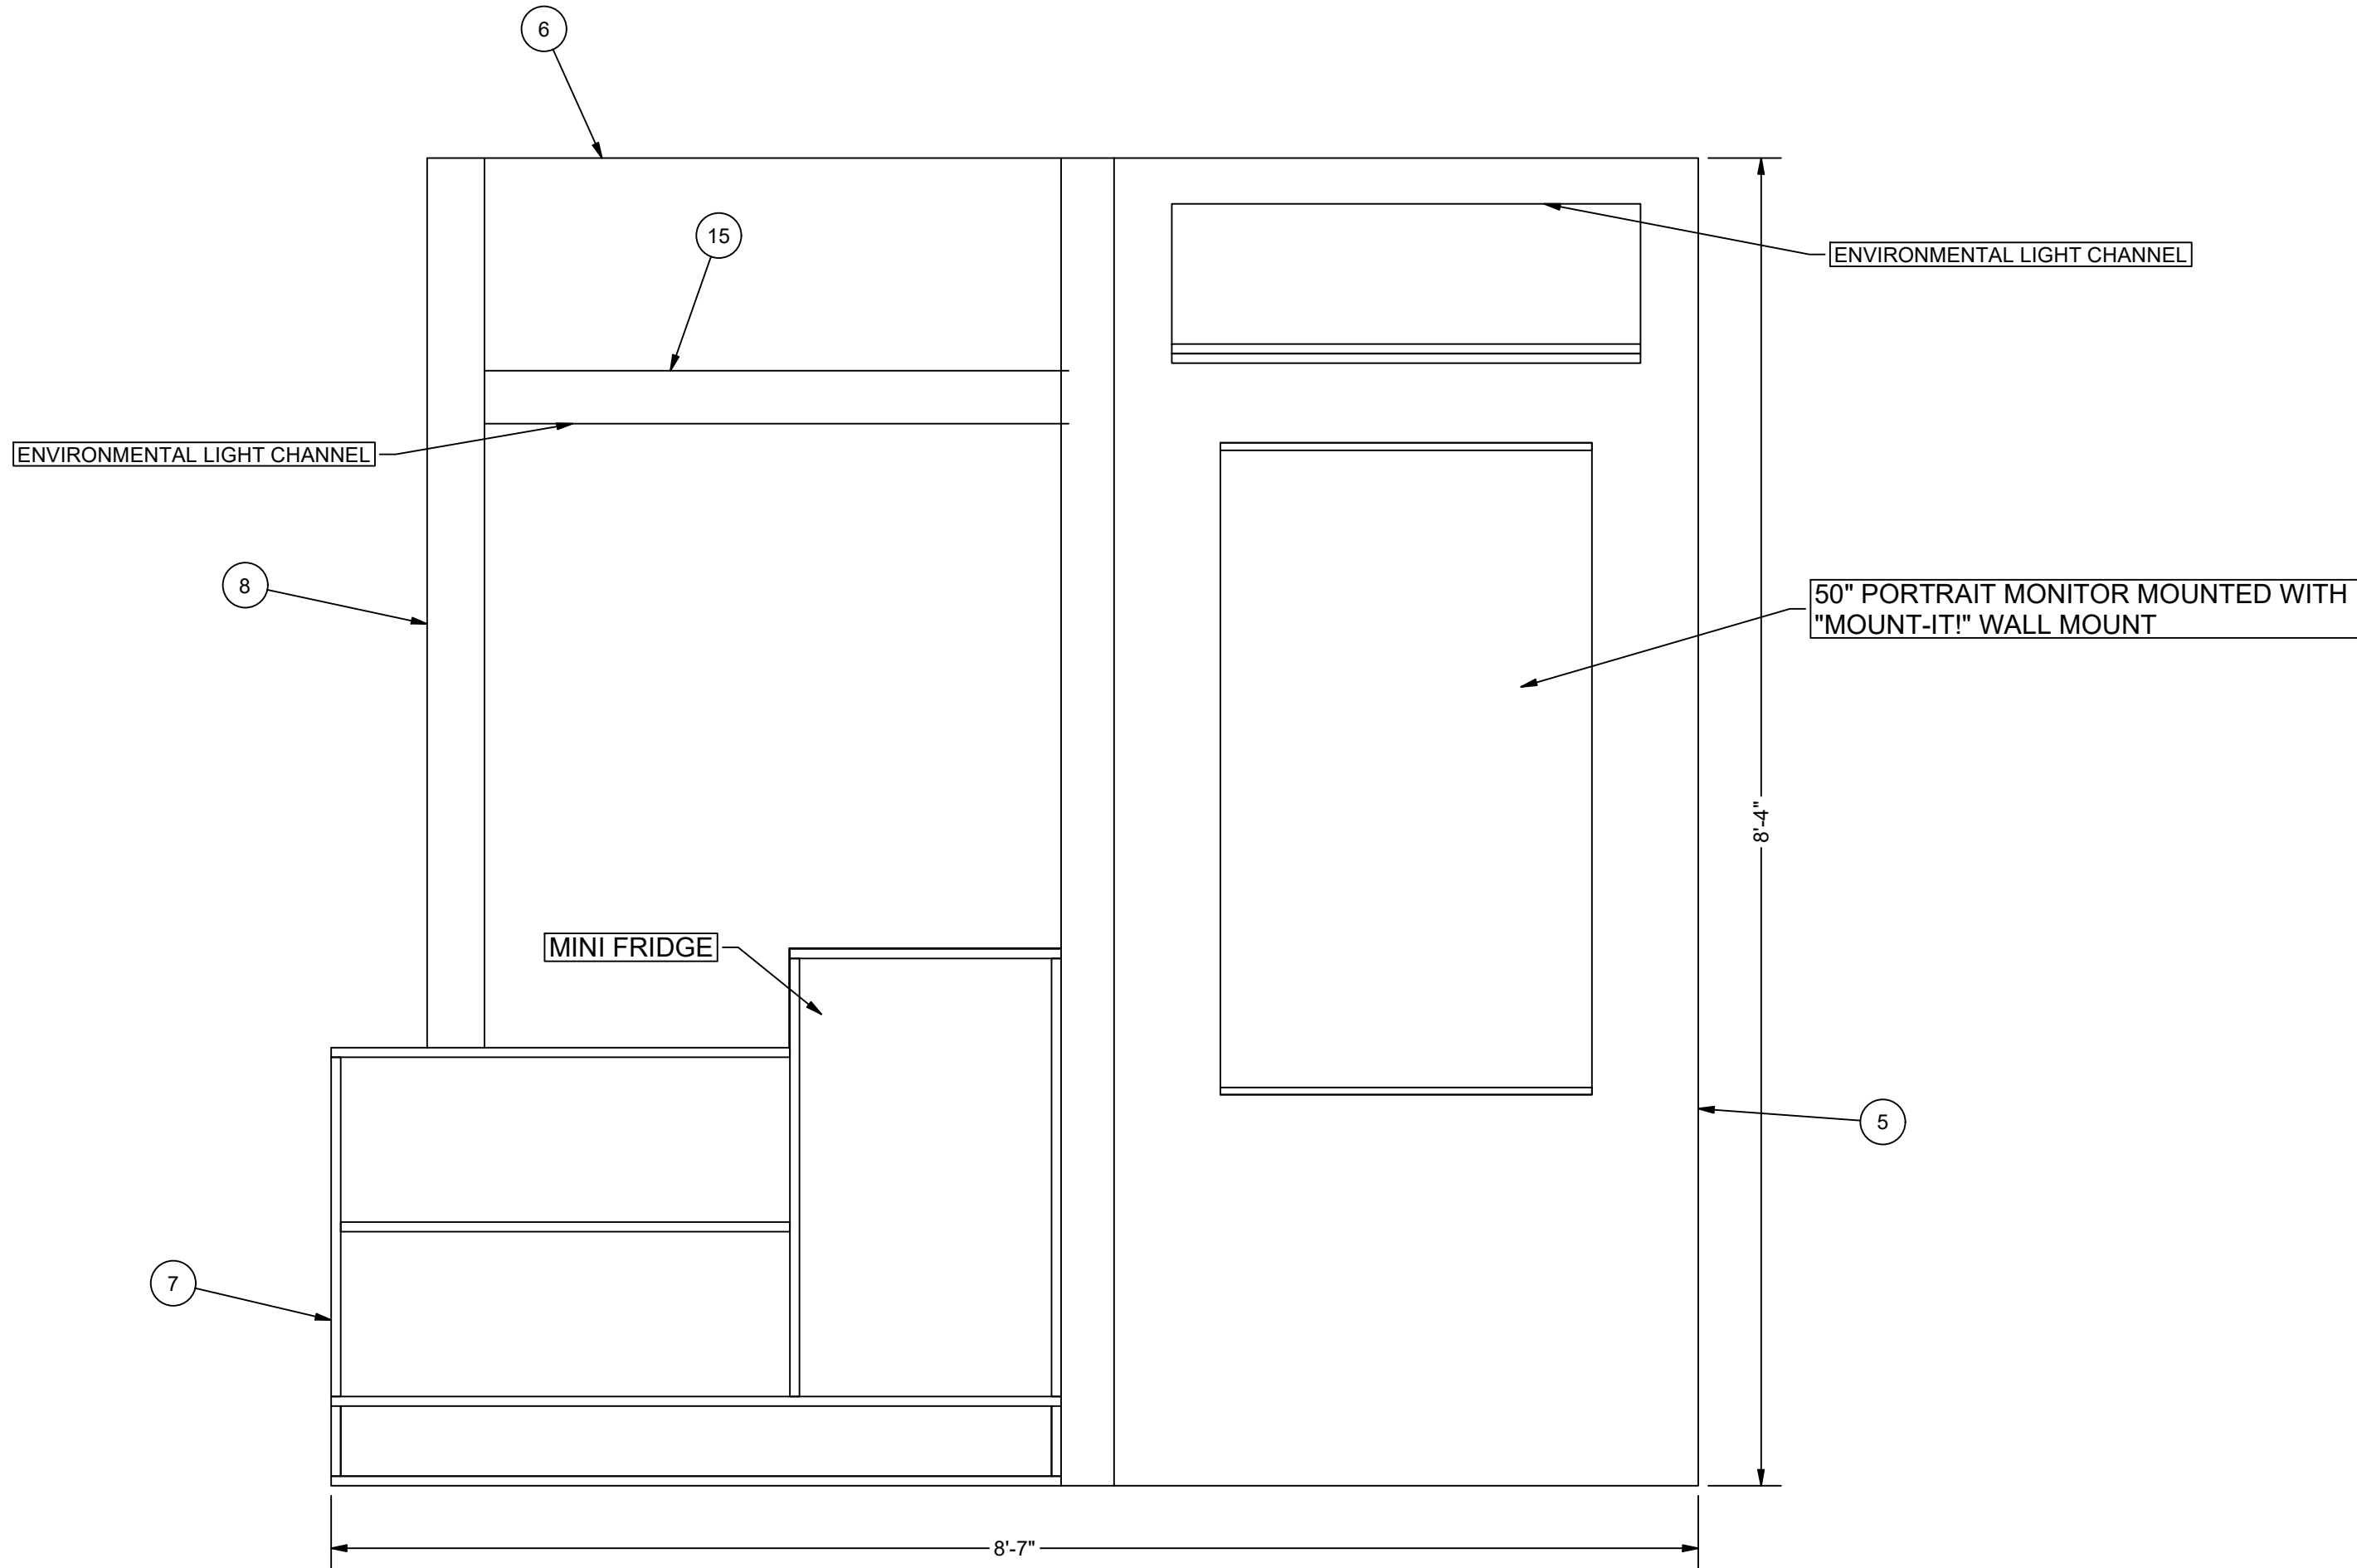

200995-01 LEFT WALL
SCALE 1" = 1'-0"

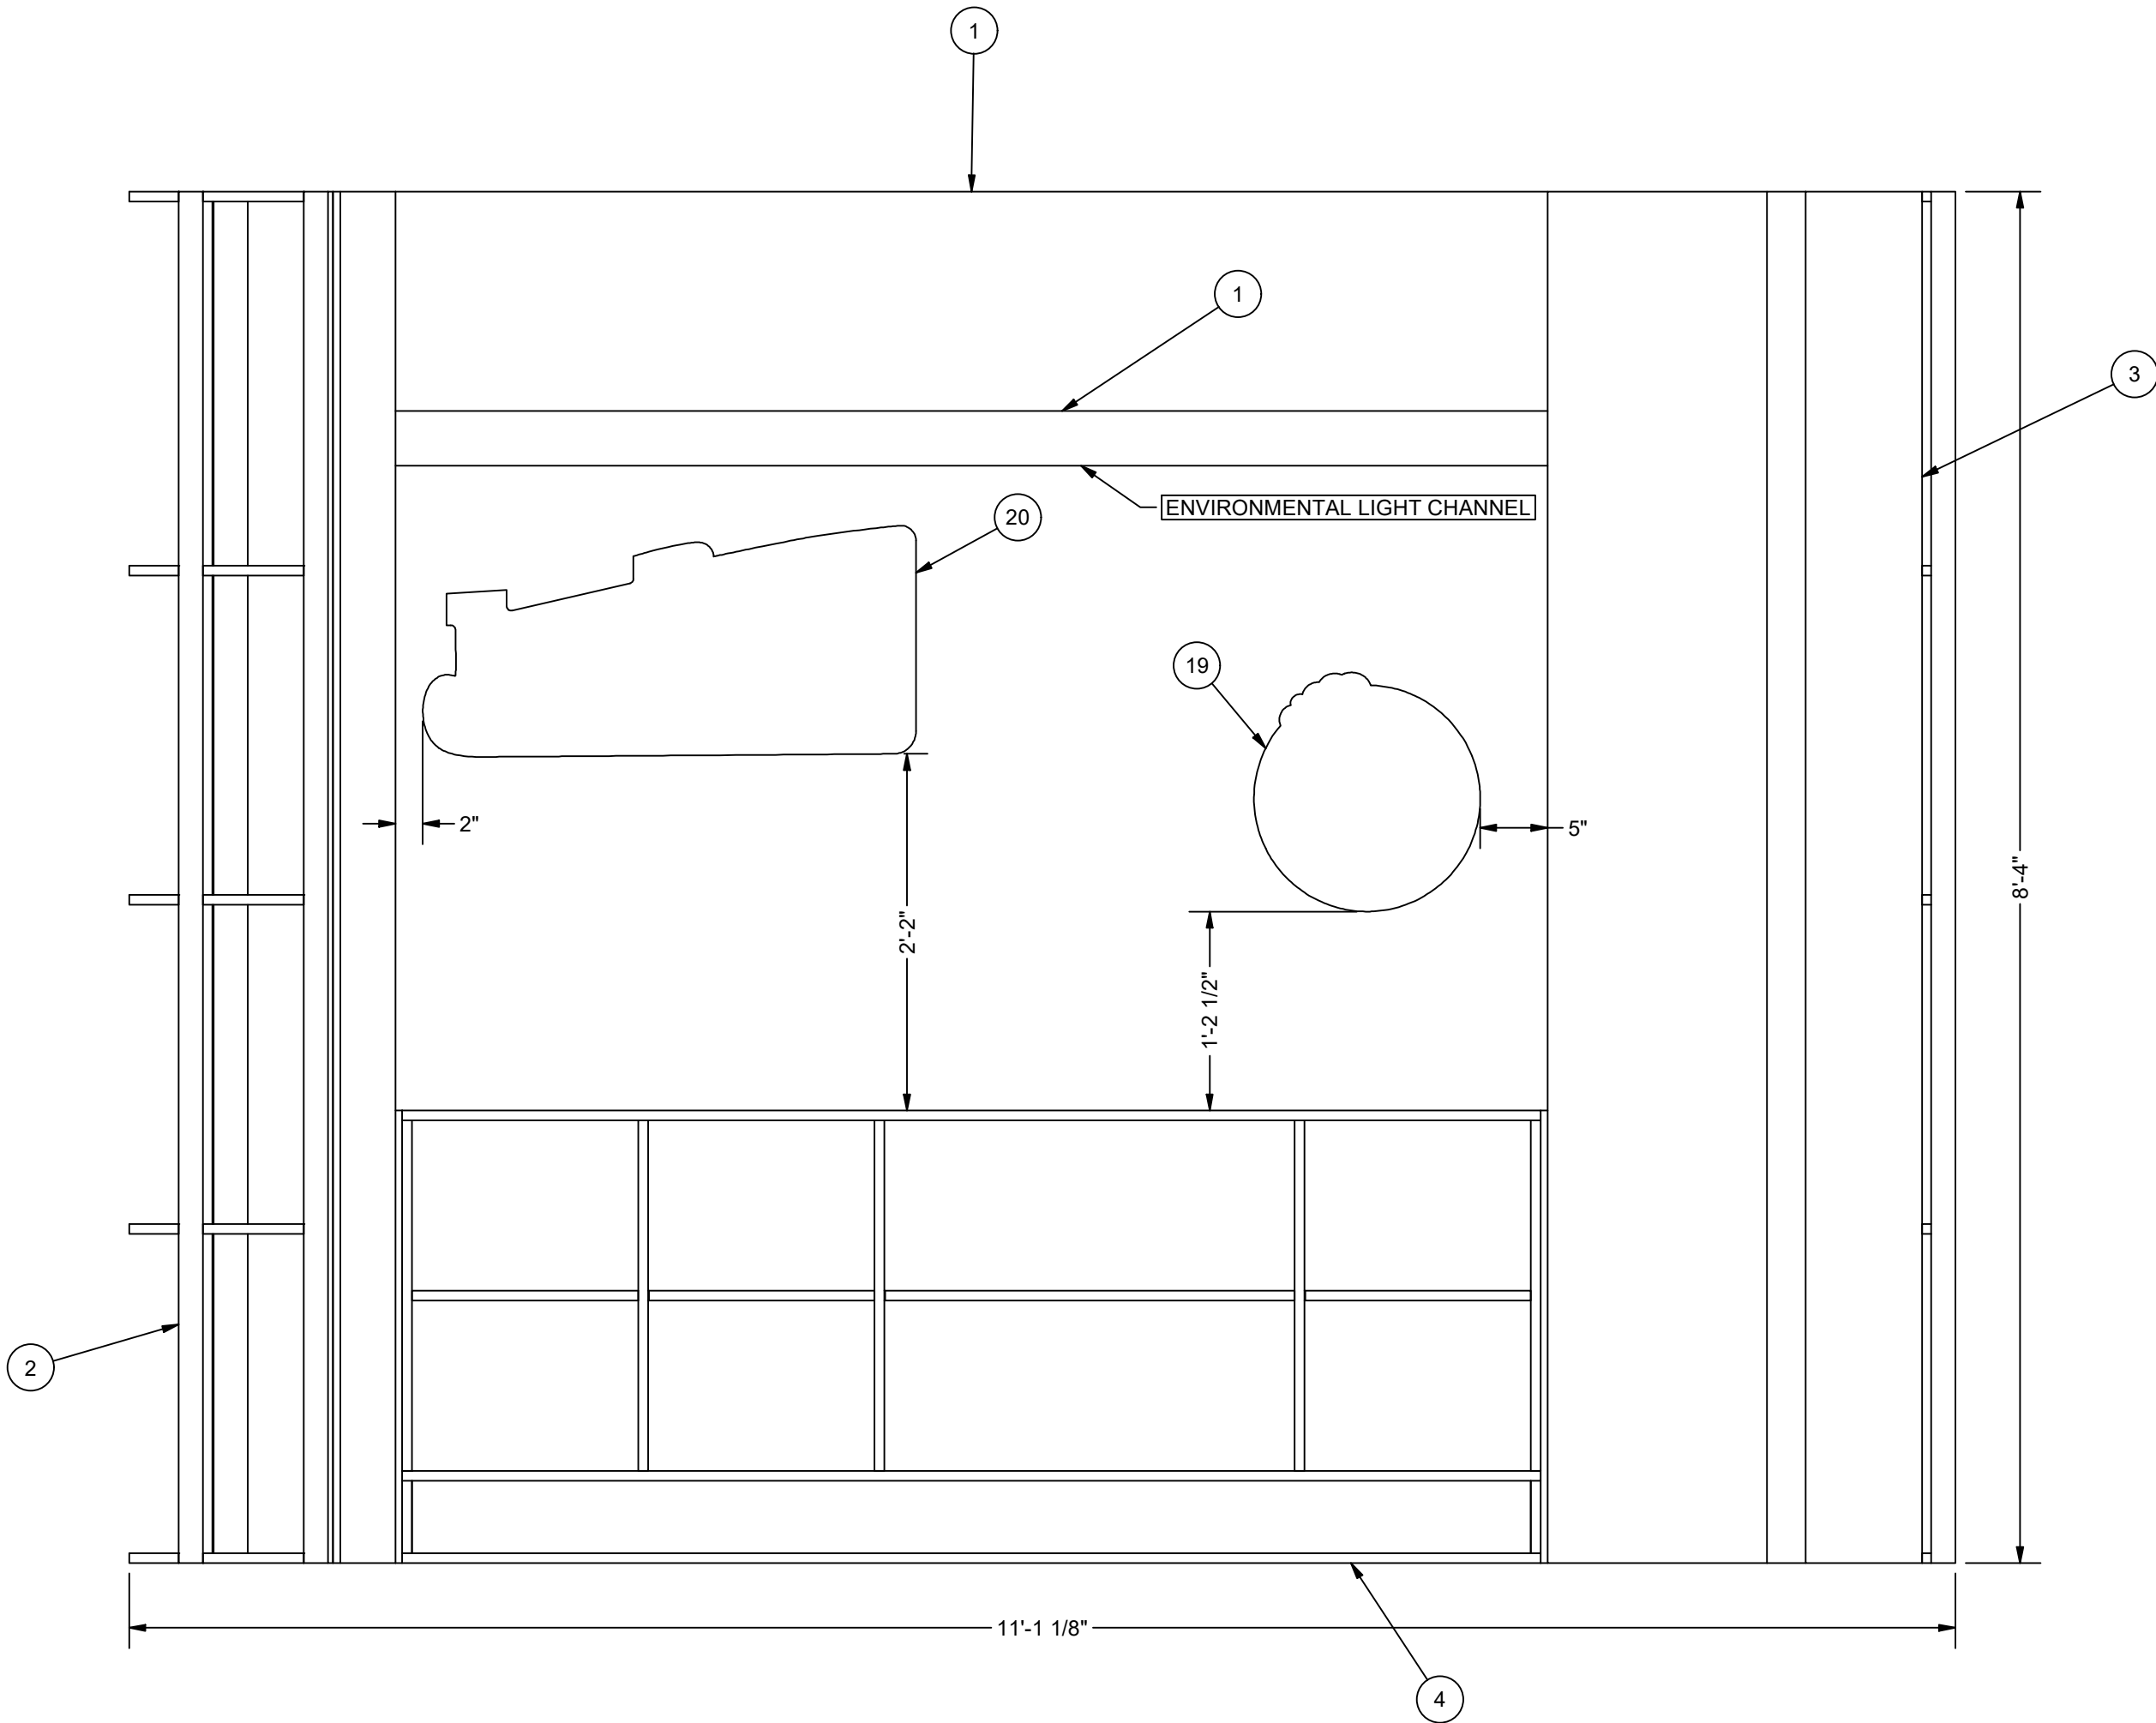

200995-02 CENTER WALL
SCALE 1" = 1'-0"

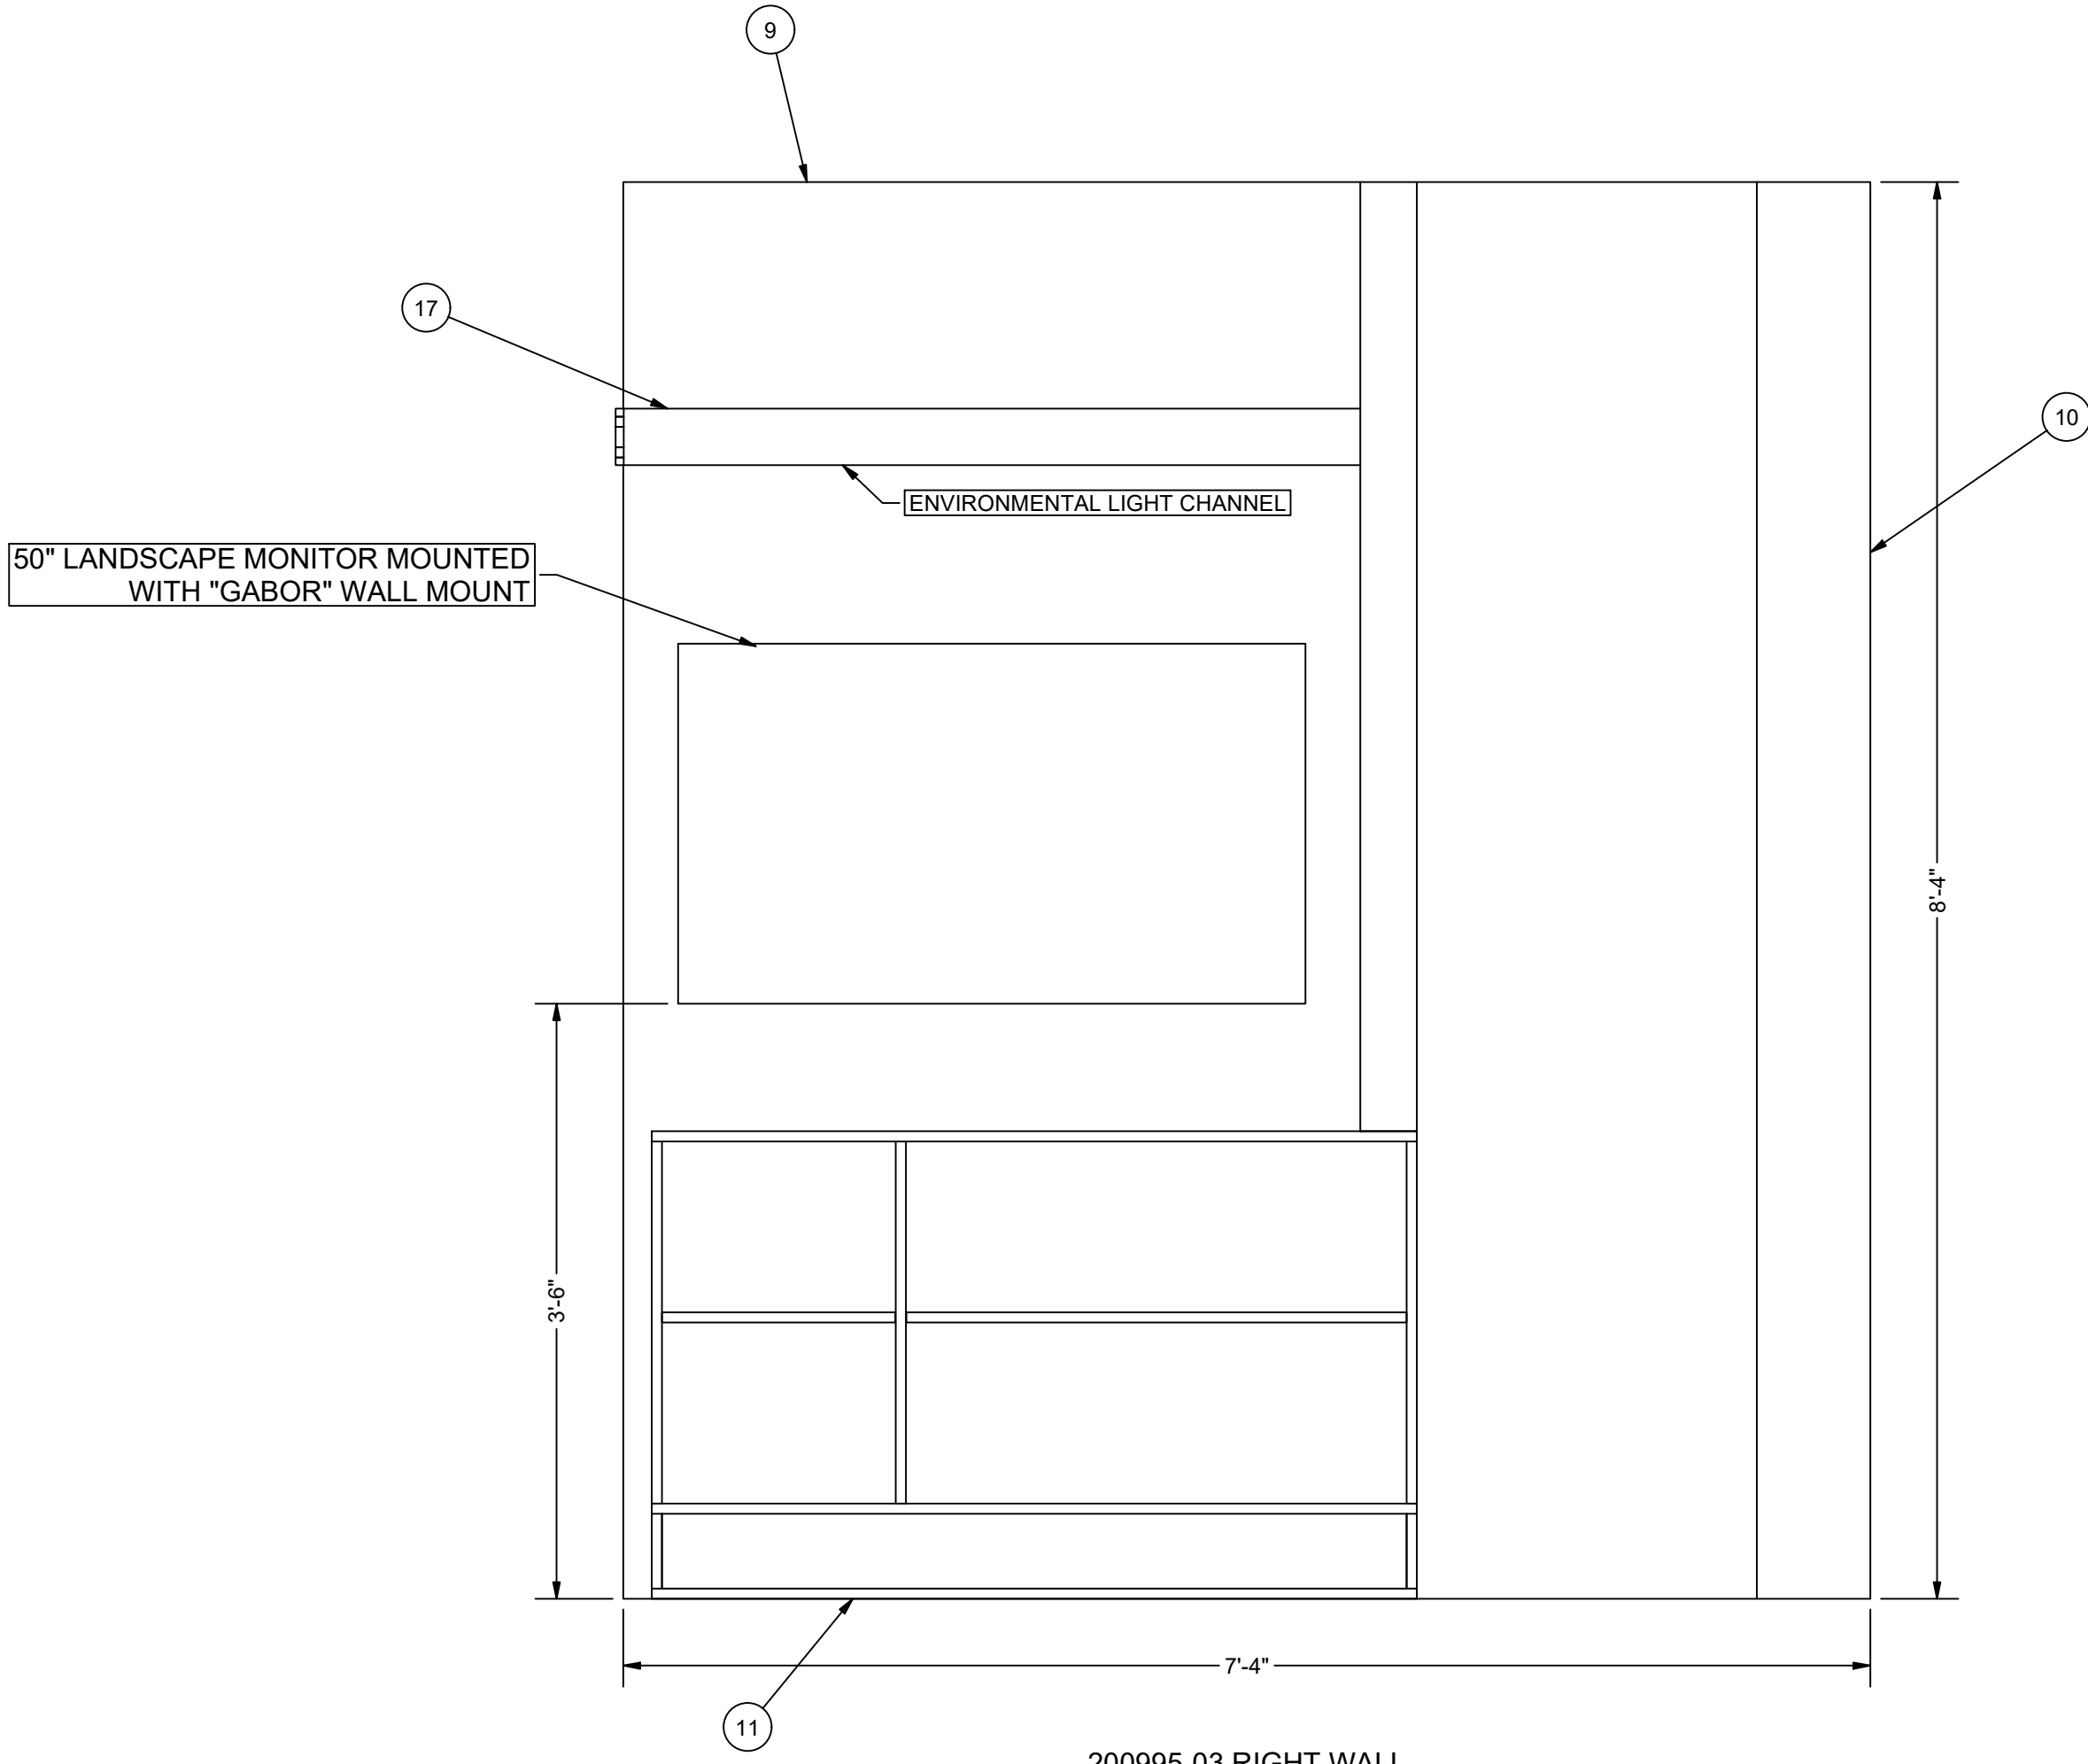

200995-03 RIGHT WALL
SCALE 1" = 1'-0"

15 LAW DRIVE
FAIRFIELD, NJ 07004
[T] 718.935.9899
www.showfab.com

THESE DRAWINGS & THE IDEAS
HEREIN ARE THE PROPERTY OF SHOWFAB
COPYRIGHT 2008 BY SHOWFAB

CLIENT: YAHOO FINANCE

DESIGN: D. SHAY

PROJECT MANAGER: J. ORELLANA

YAHOO! SPORTS-NASHVILLE

WALL ASSEMBLIES OVERVIEW

JOB NO.: 200995

RELEASED ON: 7.23.25

SCALE: AS NOTED

DRAWN BY: Oortorella

REVISIONS

DESIGNER DRAWING #


FILE NAME:
200995-FINAL INSTALL
DRAWINGS.dwg

DRAWING#
0.02

BILL OF MATERIALS			
ITEM	PART NUMBER	ITEM QTY	DESCRIPTION
12	200995-04-A	1	LEFT HEADER
13	200995-04-B	1	CENTER HEADER
14	200995-04-C	1	RIGHT HEADER


NOTES

HEADERS ARE NOT ATTACHED IN WEIGHT ROOM SET

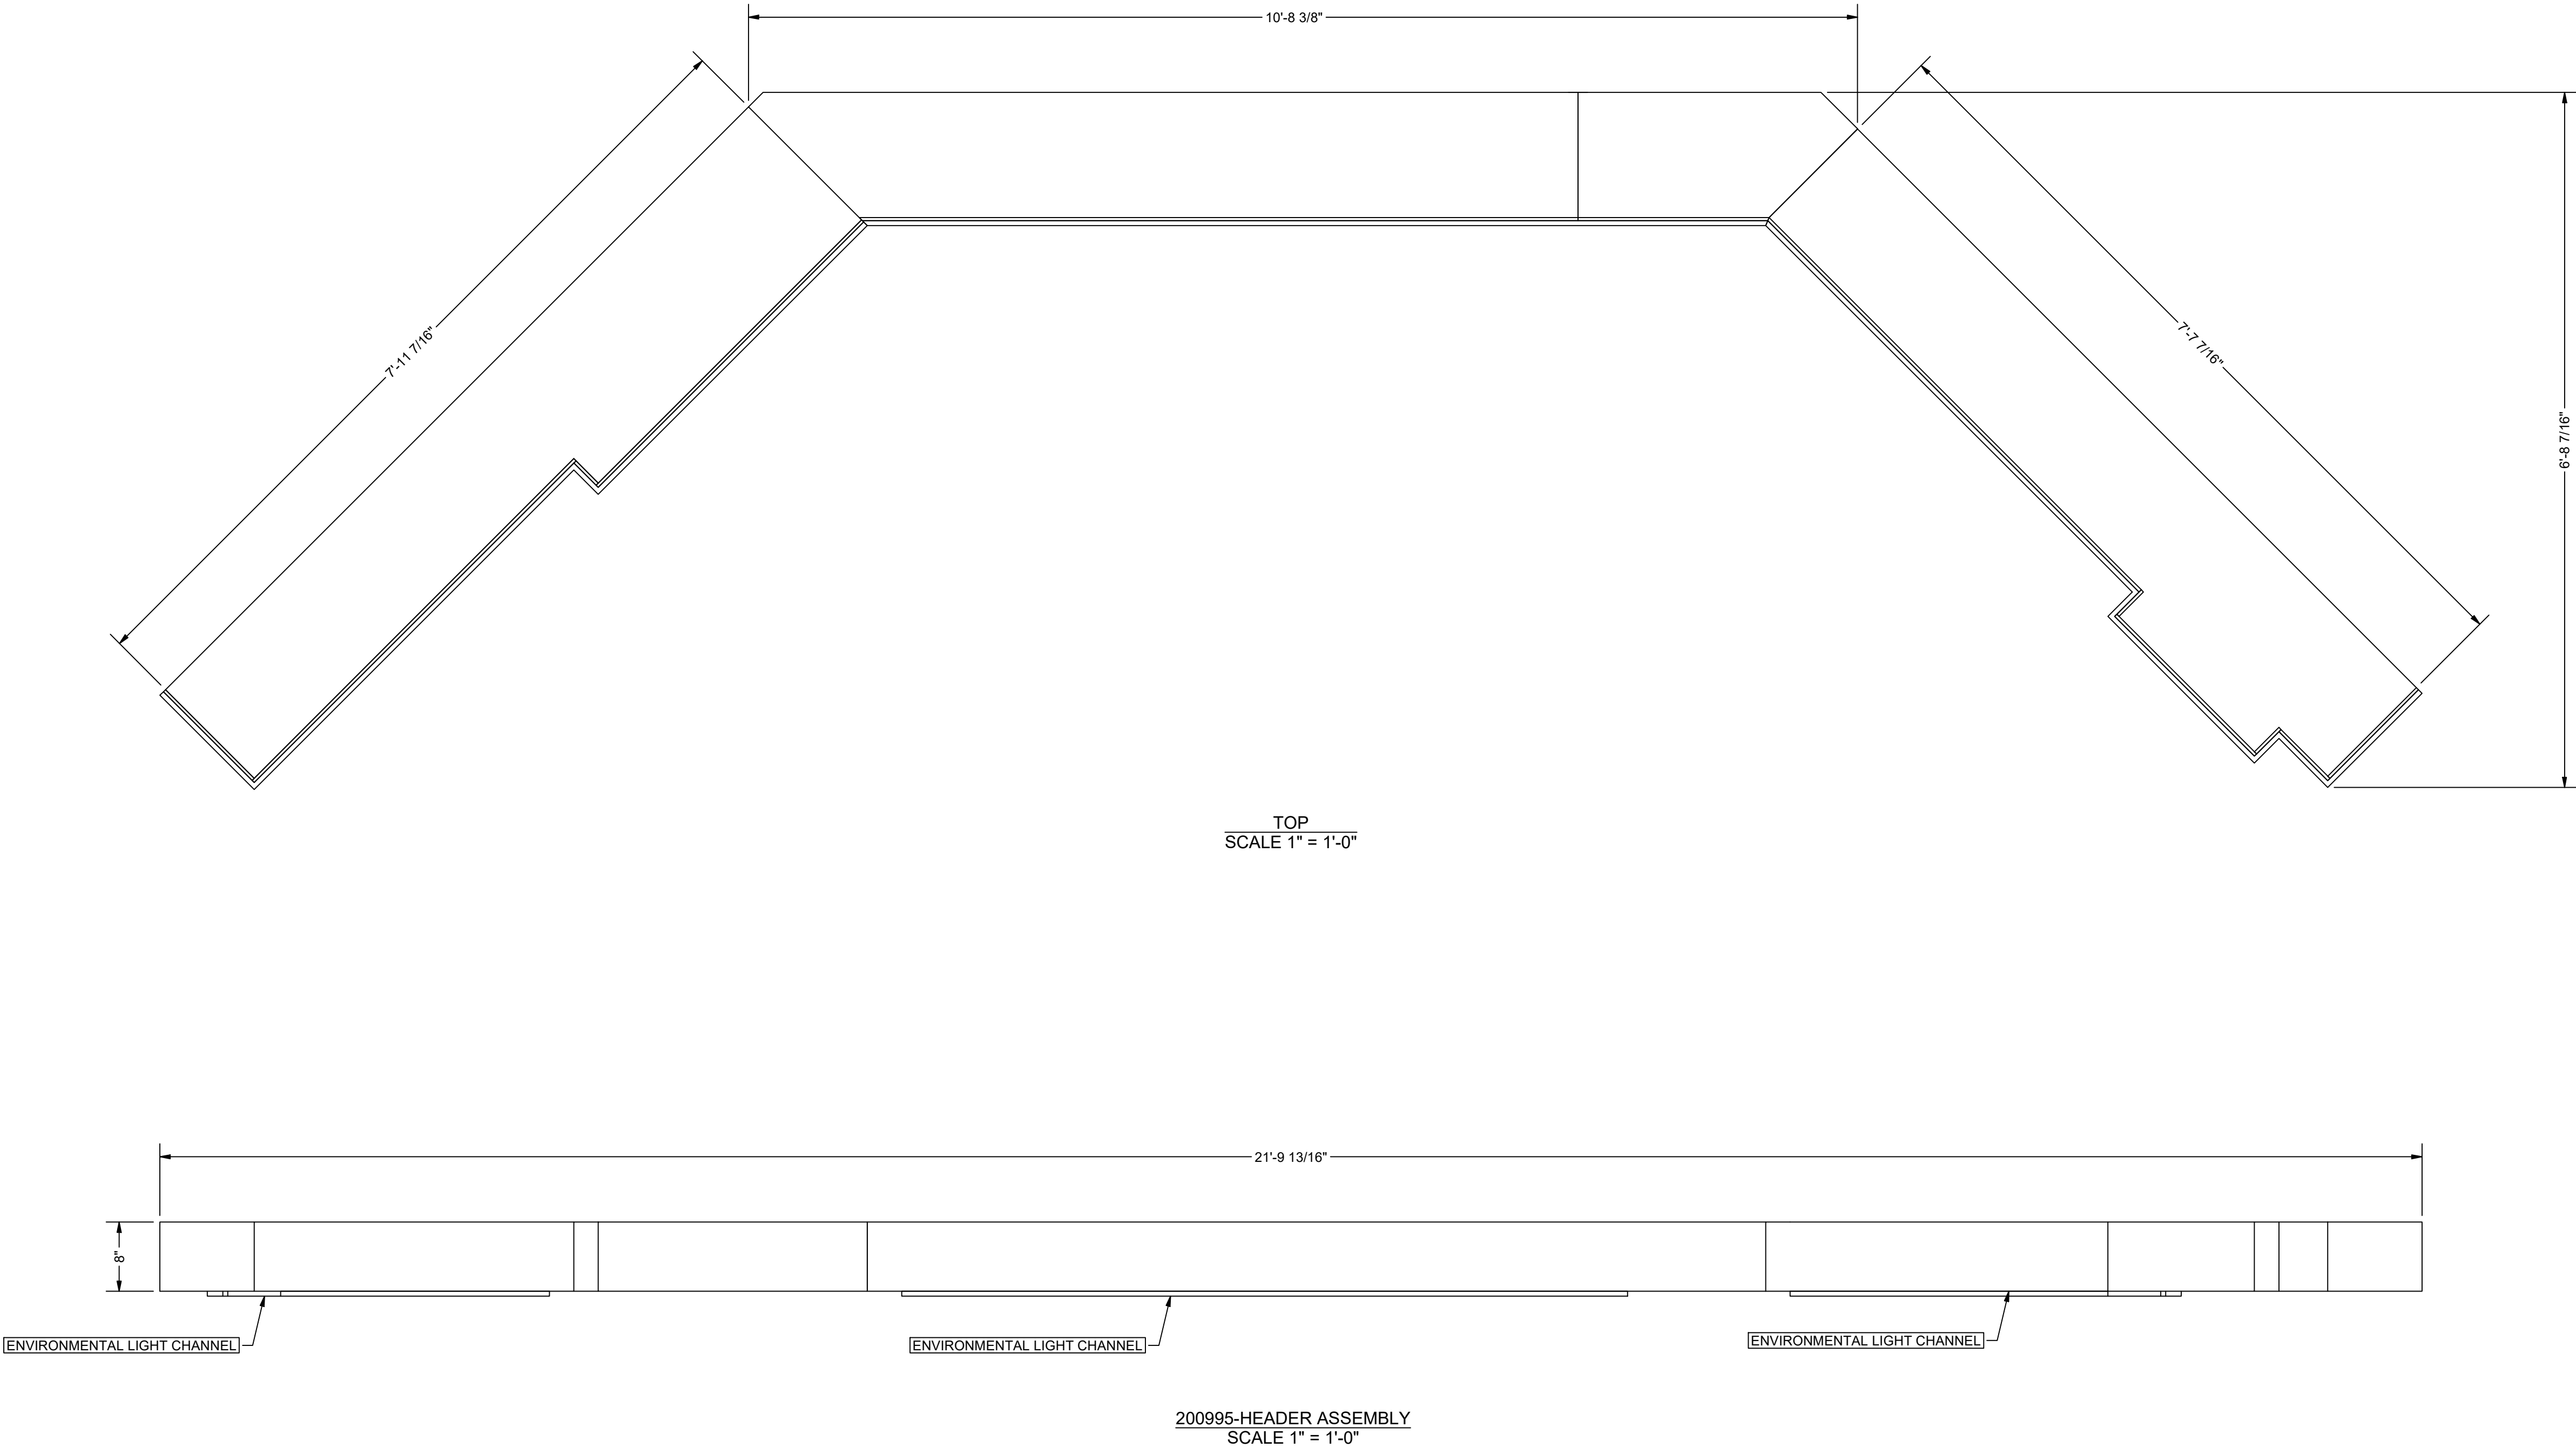

THESE DRAWINGS & THE IDEAS
CONTAINED HEREIN ARE THE
PROPERTY OF SHOWFAB
©COPYRIGHT 2008 BY SHOWFAB

15 LAW DRIVE
FAIRFIELD, NJ 07004
[T] 718.935.9899
www.showfab.com

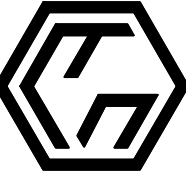

SHOWFAB

YAHOO! SPORTS-NASHVILLE

HEADER ASSEMBLY

JOB NO.: 200995

RELEASED ON: 7.23.25

SCALE: 7.23.25

AS NOTED

DRAWN BY: Otortorella

CLIENT: YAHOO FINANCE

DESIGN: Otortorella

PROJECT MANAGER: D. SHAY


LEAD CARPENTER: J. ORELLANA

REVISIONS

DESIGNER DRAWING #

FILE NAME:
200995-FINAL INSTALL
DRAWINGS.dwg

DRAWING#
0.03

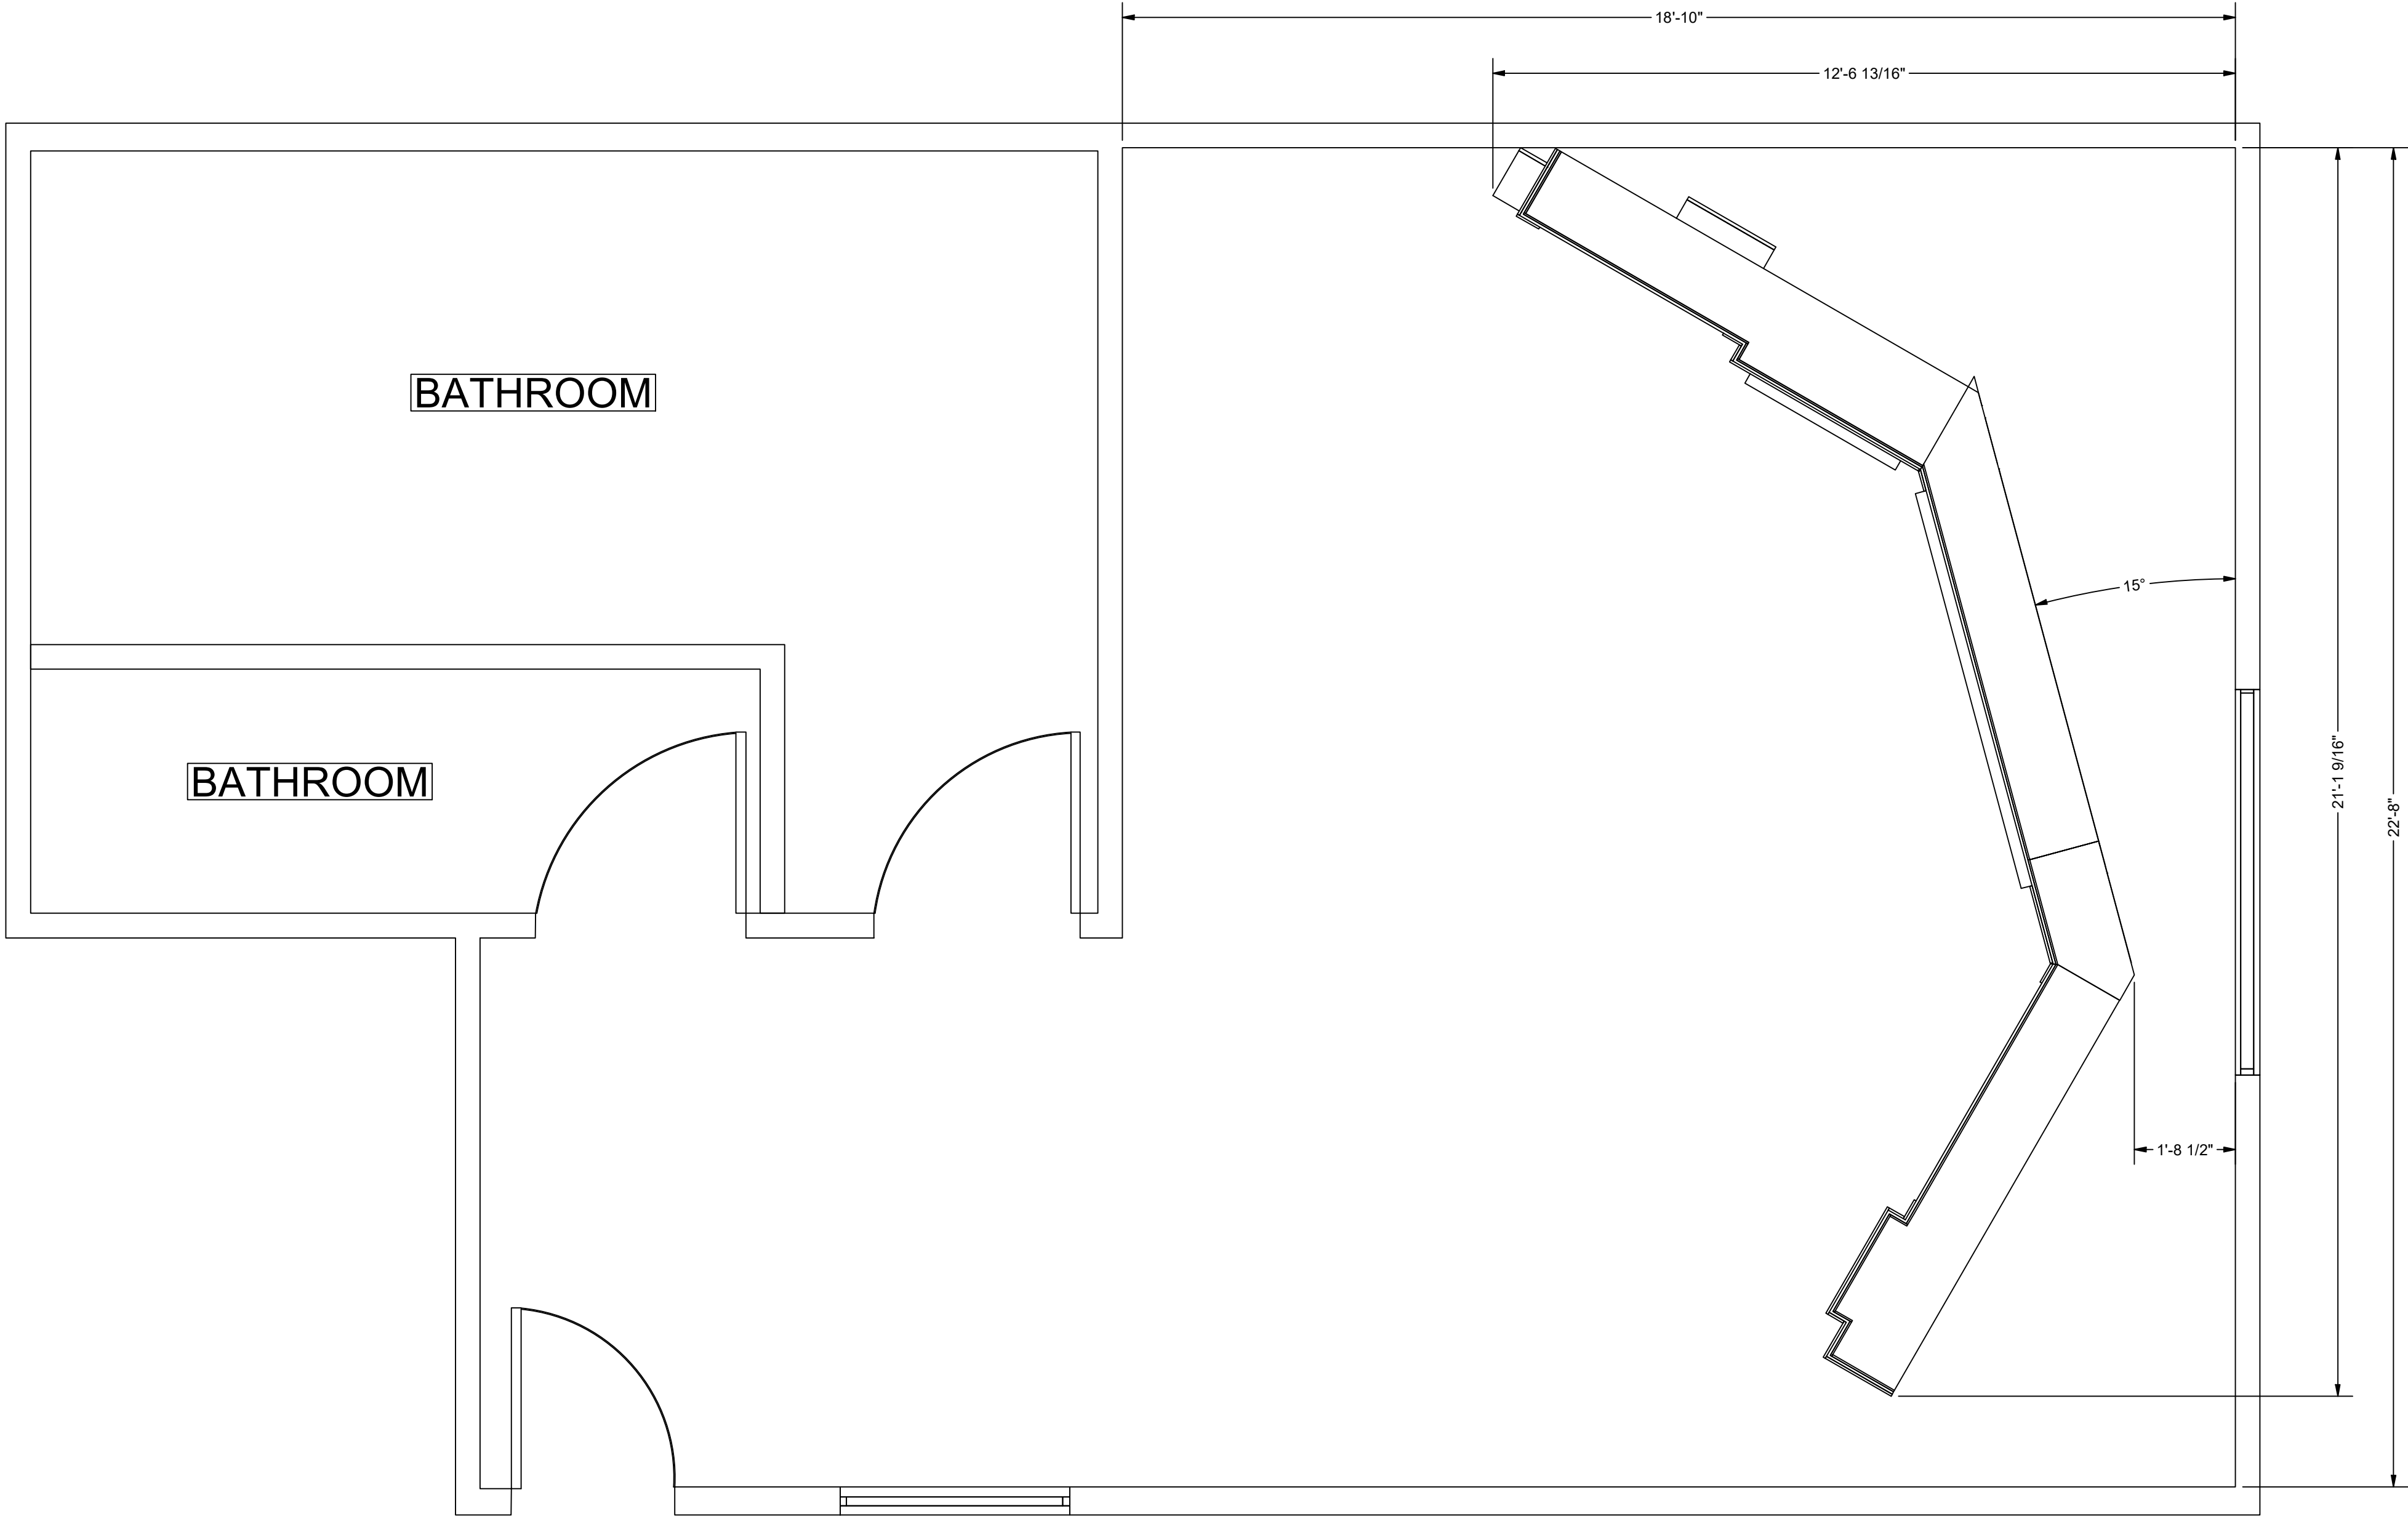

JOSH PATE WEIGHT ROOM GROUNDPLAN
SCALE 1/2" = 1'-0"

REVISIONS

DESIGNER DRAWING #

FILE NAME:
200995-FINAL INSTALL
DRAWINGS.dwg

DRAWING#
0.04

YAHOO! SPORTS-NASHVILLE

WEIGHT ROOM GROUNDPLAN

JOB NO.: 200995

RELEASED ON: 7.23.25

SCALE: AS NOTED

DRAWN BY: Otortorella

CLIENT: YAHOO FINANCE

DESIGN: D. SHAY

PROJECT MANAGER: J. ORELLANA

LEAD CARPENTER: J. ORELLANA

THESE DRAWINGS & THE IDEAS
HEREIN ARE THE PROPERTY OF
SHOWFAB

15 LAW DRIVE
FAIRFIELD, NJ 07004
[T] 718.935.9899
www.showfab.com

SHOWFAB


15 LAW DRIVE
FAIRFIELD, NJ 07004
[T] 718.935.9899
www.showfab.com

BILL OF MATERIALS				
ITEM	PART NUMBER	ITEM QTY	DESCRIPTION	MACHINE
1	200995-01-A-001	1	MDF Standard	N/A
2	200995-01-A-002	1	MDF Standard	N/A
3	200995-01-A-003	2	Plywood AC	N/A
4	200995-01-A-004	2	Plywood AC	N/A
5	200995-01-A-005	3	Plywood AC	N/A
6	200995-01-A-006	2	Plywood AC	N/A


NOTES

BUILD 1 AS DRAWN
5/4"X3" PINE FRAME
3/8" MDF SKIN
BRICK PULP ART ATTACHED TO MDF
FLOATING SHELF WILL ATTACH AT 8' MARK
PULP ART SHOULD NOT BE ATTACHED UNTIL
FLOATING SHELF DRAWING IS RELEASED



BUILD 1 AS DRAWN

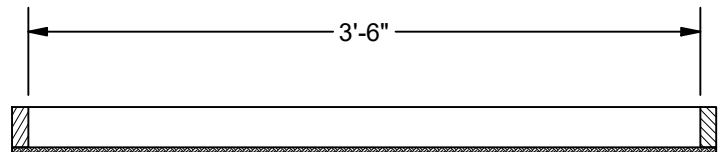

SECTION B-B
SCALE 1" = 1'-0"

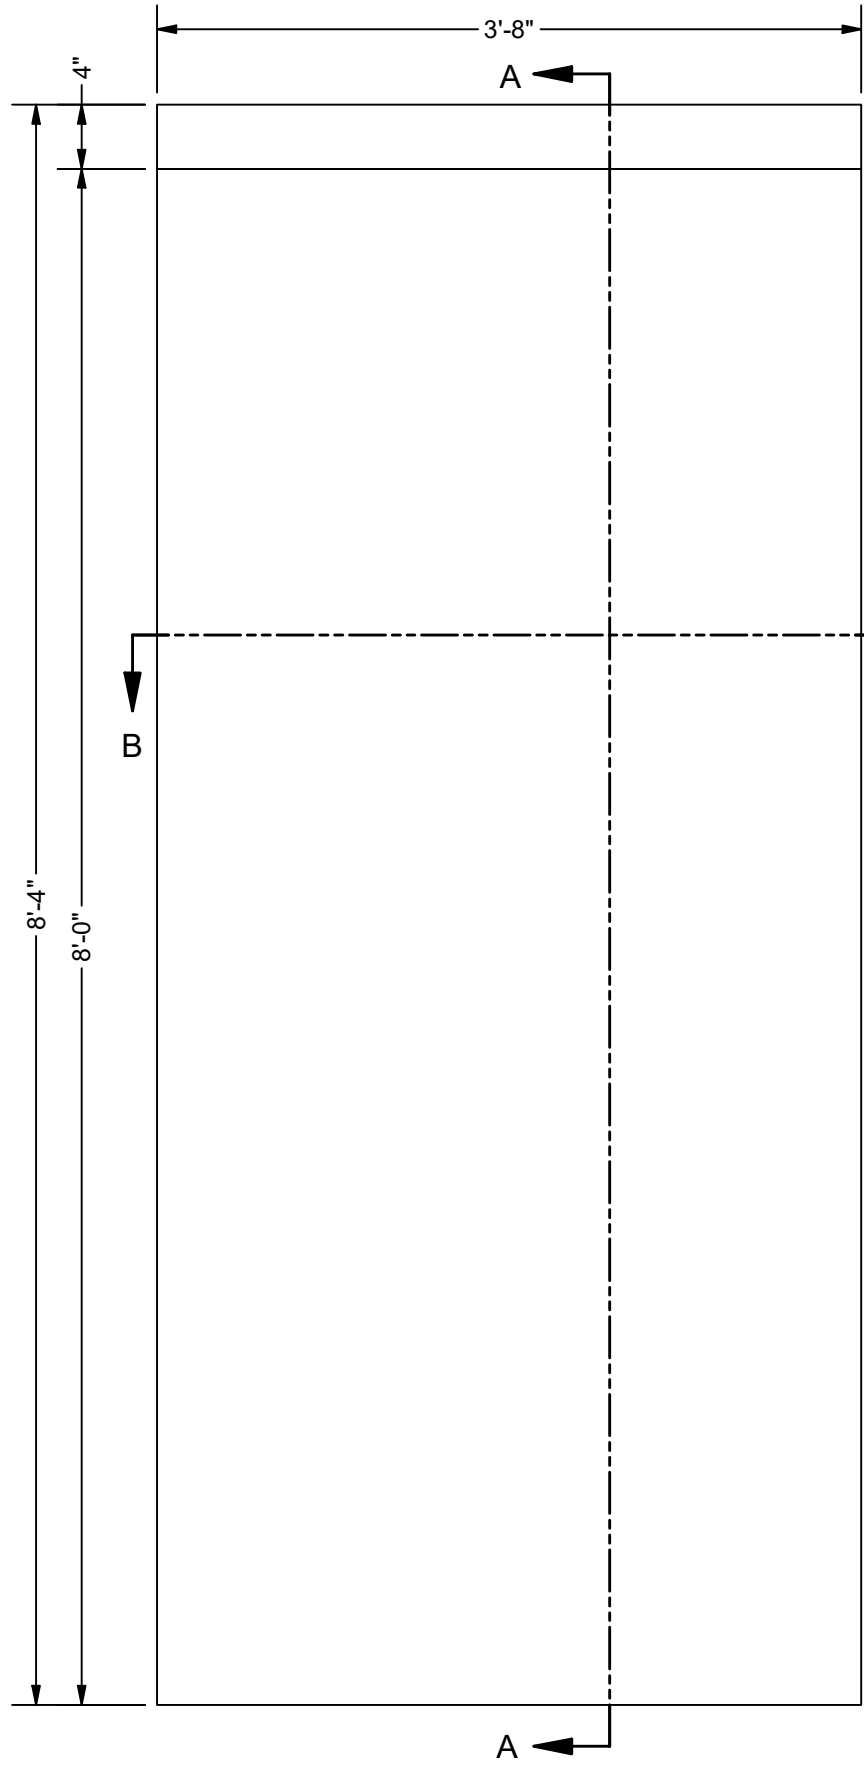

LEFT WALL-A
SCALE 1" = 1'-0"

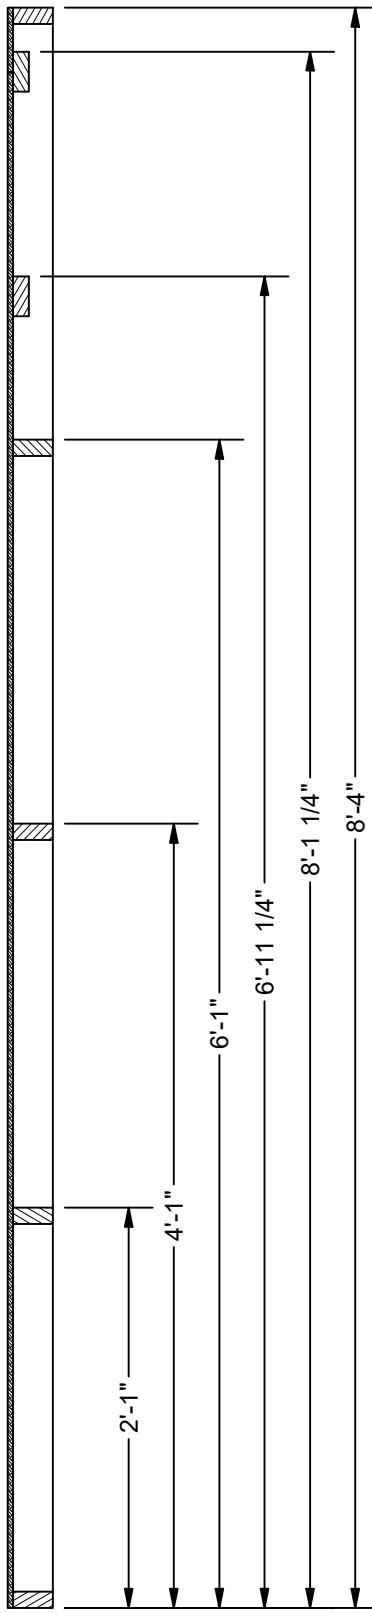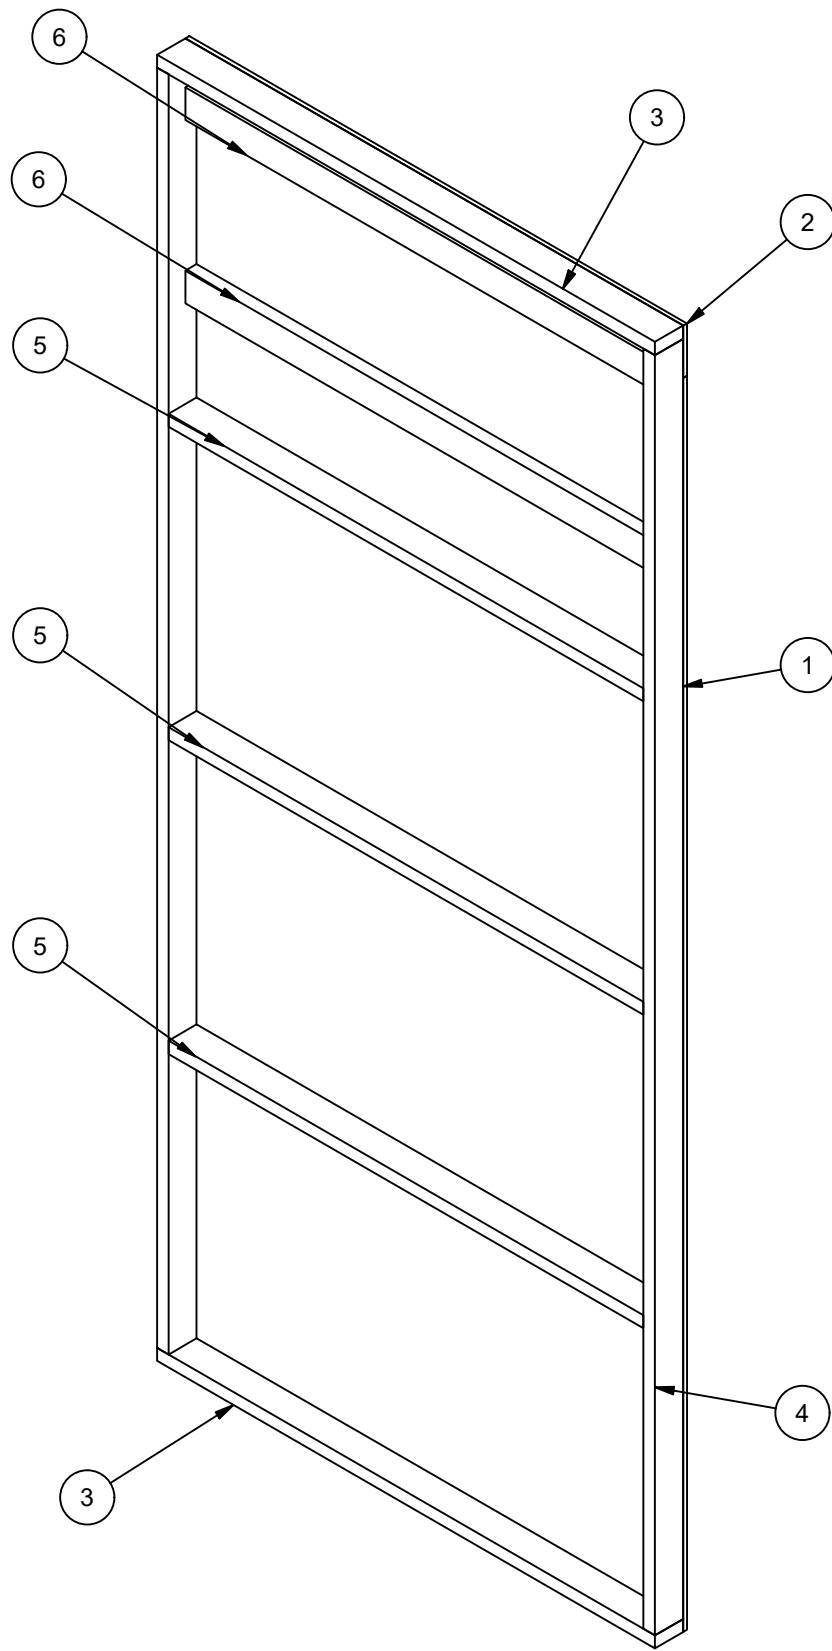


SECTION A-A
SCALE 1" = 1'-0"

BILL OF MATERIALS				
ITEM	PART NUMBER	ITEM QTY	DESCRIPTION	MACHINE
1	200995-03-A-001	2	5/4"X3" PINE	N/A
2	200995-03-A-002	1	3/8" MDF	N/A
3	200995-03-A-003	1	3/8" MDF	N/A
4	200995-03-A-004	2	5/4"X3" PINE	N/A
5	200995-03-A-005	1	Lumber White Pine #2	N/A
6	200995-03-A-006	2	5/4"X3" PINE	N/A
7	200995-03-A-007	1	3/4" AC PLYWOOD	N/A


NOTES

BUILD 1 AS DRAWN
5/4"X3" PINE FRAME
3/8" MDF SKIN
3/4" AC PLY FOR MONITOR SUPPORT
BRICK PULP ART ATTACHED TO MDF
FLOATING SHELF WILL ATTACH AT 8' MARK
PULP ART SHOULD NOT BE ATTACHED UNTIL
FLOATING SHELF DRAWING IS RELEASED



BUILD 1 AS DRAWN

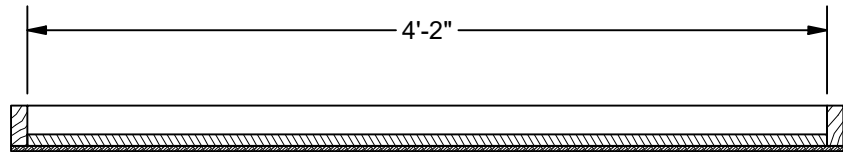

SECTION D-D
SCALE 1" = 1'-0"

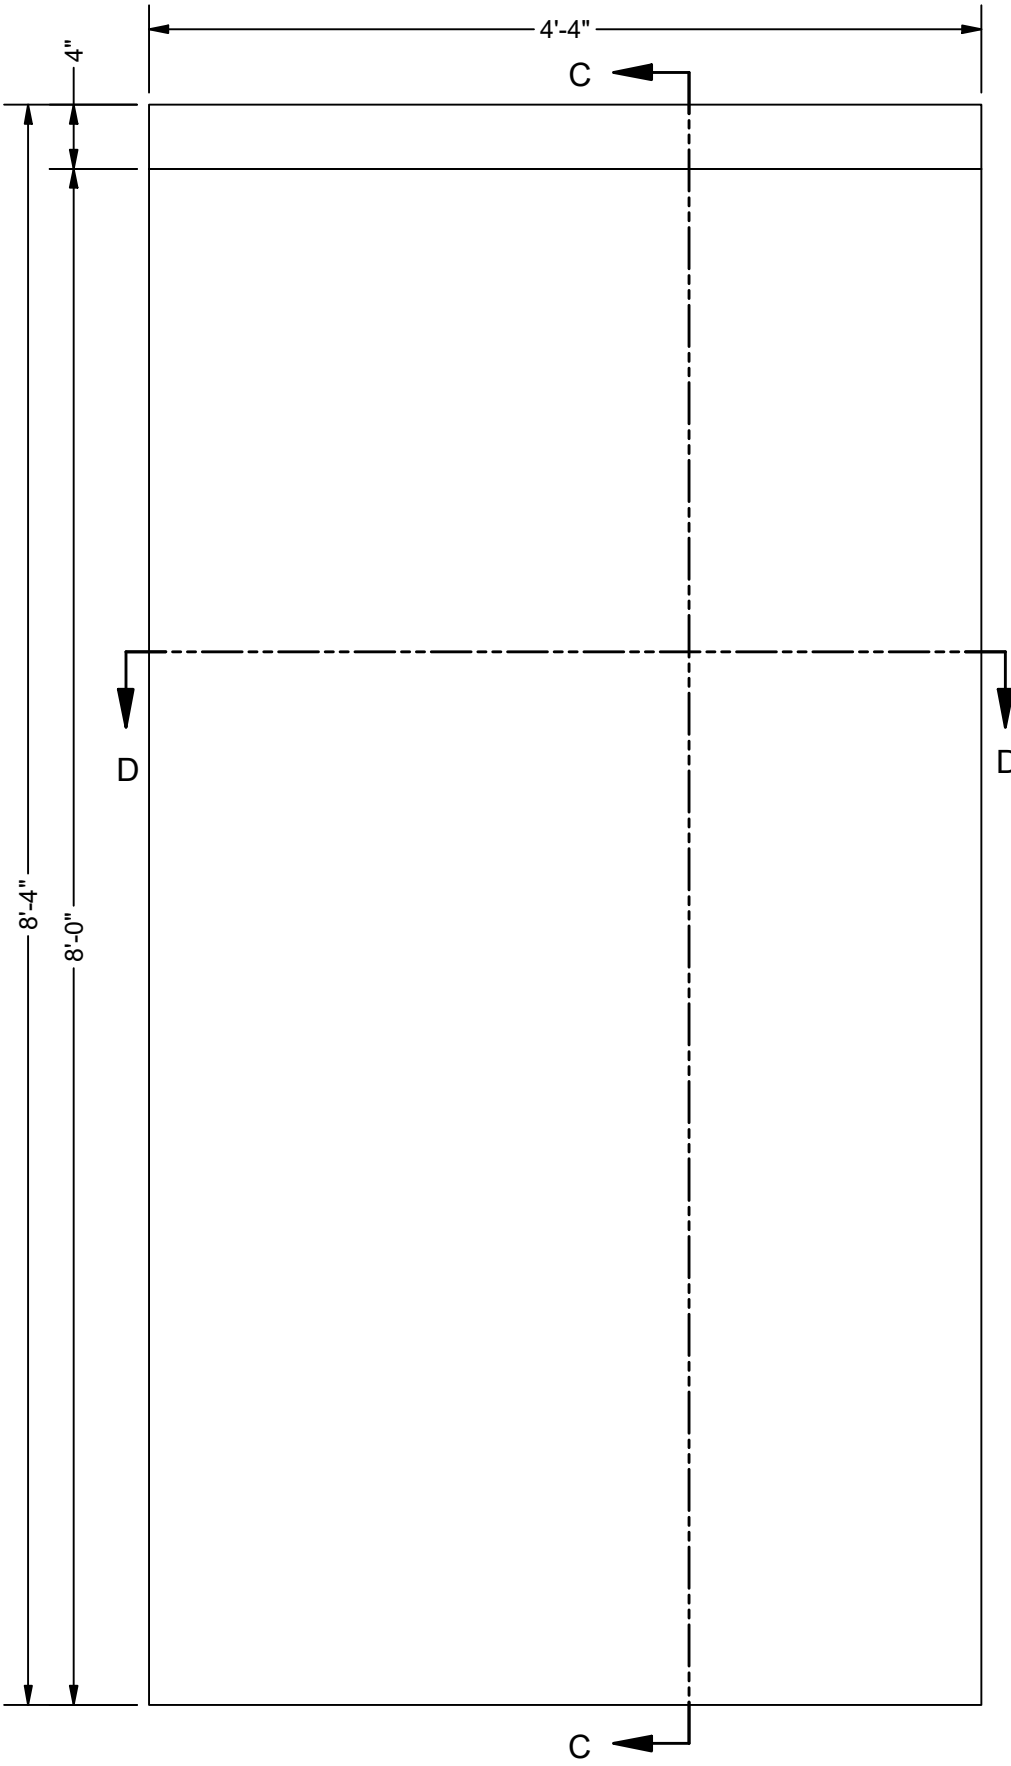

RIGHT WALL-A
SCALE 1" = 1'-0"

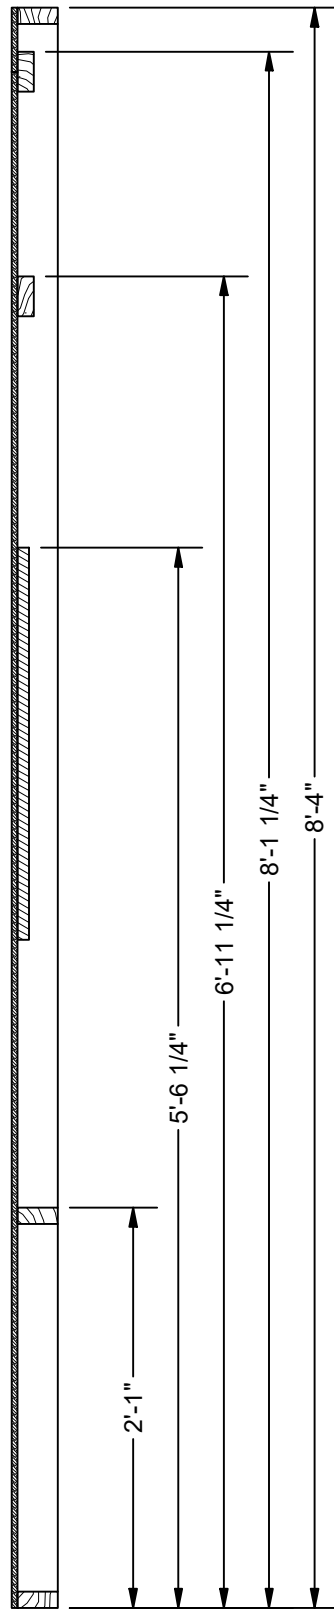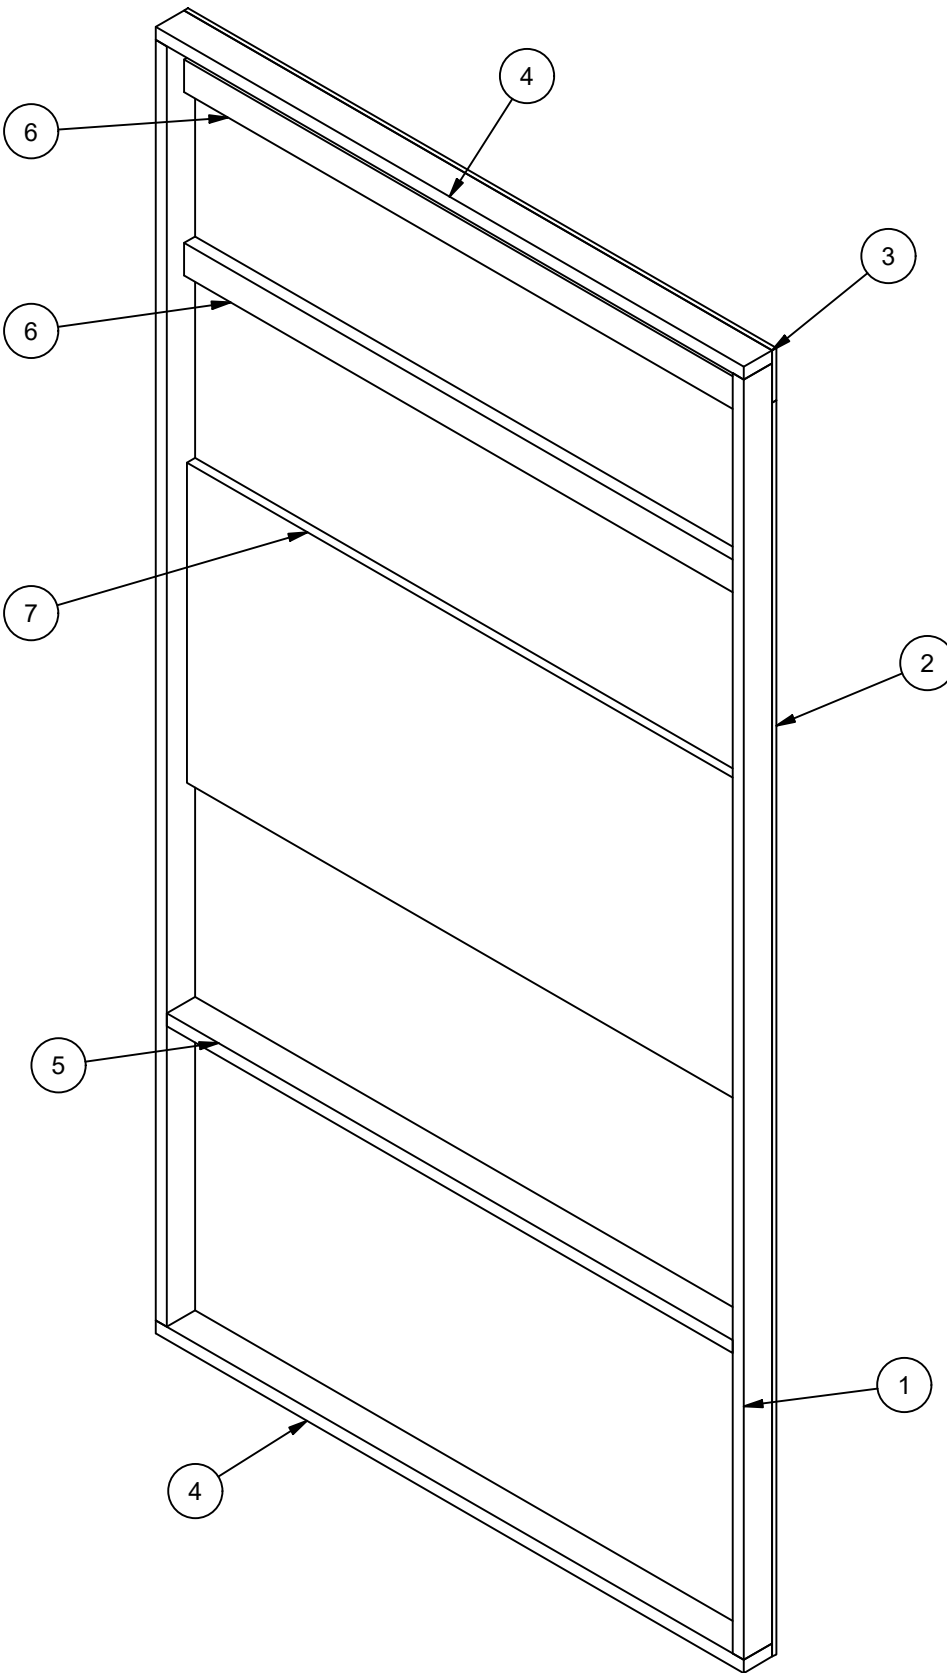

SECTION C-C
SCALE 1" = 1'-0"





YAHOO! SPORTS-NASHVILLE				CLIENT: YAHOO SPORTS	THESE DRAWINGS & THE IDEAS HEREIN ARE THE SOLE PROPERTY OF SHOWFAB ©COPYRIGHT 2009 BY SHOWFAB	 SHOWFAB	15 LAW DRIVE FAIRFIELD, NJ 07004 [T] 718.935.9899 www.showfab.com
FLAT CONSTRUCTION LEFT AND RIGHT WALLS				DESIGN:			
JOB NO.: 200995				PROJECT MANAGER: D SHAY			
RELEASED ON: 7.11.25				LEAD CARPENTER:			
AS NOTED				DRAWN BY: Otortorella			
REVISIONS							
DESIGNER DRAWING #							
FILE NAME: 200995-FLAT CONSTRUCTION.dwg							
DRAWING#							
01							

BILL OF MATERIALS				
ITEM	PART NUMBER	ITEM QTY	DESCRIPTION	MACHINE
1	200995-02-B-001	1	3/8" MDF	N/A
2	200995-02-B-002	1	3/8" MDF	N/A
3	200995-02-B-003	6	5/4"X3" PINE	N/A
4	200995-02-B-004	2	5/4"X3" PINE	N/A
5	200995-02-B-005	3	5/4"X3" PINE	N/A
6	200995-02-B-006	2	5/4"X3" PINE	N/A
8	200995-02-B-008	3	5/4"X3" PINE	N/A
9	200995-02-B-009	2	5/4"X3" PINE	N/A
14	200995-02-B-017	1	3/8" MDF	N/A
15	220995-02-B-016	3	5/4"X3" PINE	N/A

NOTES

BUILD 1 AS DRAWN
5/4"X3" PINE FRAME
3/8" MDF SKIN
PULP ART IS NOT ATTACHED TO THIS FLAT





BUILD 1 AS DRAWN

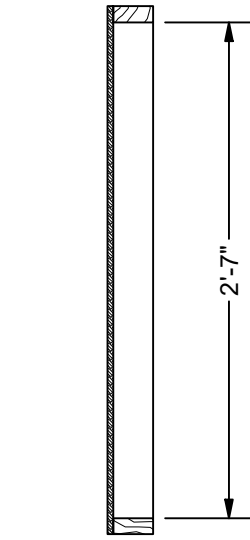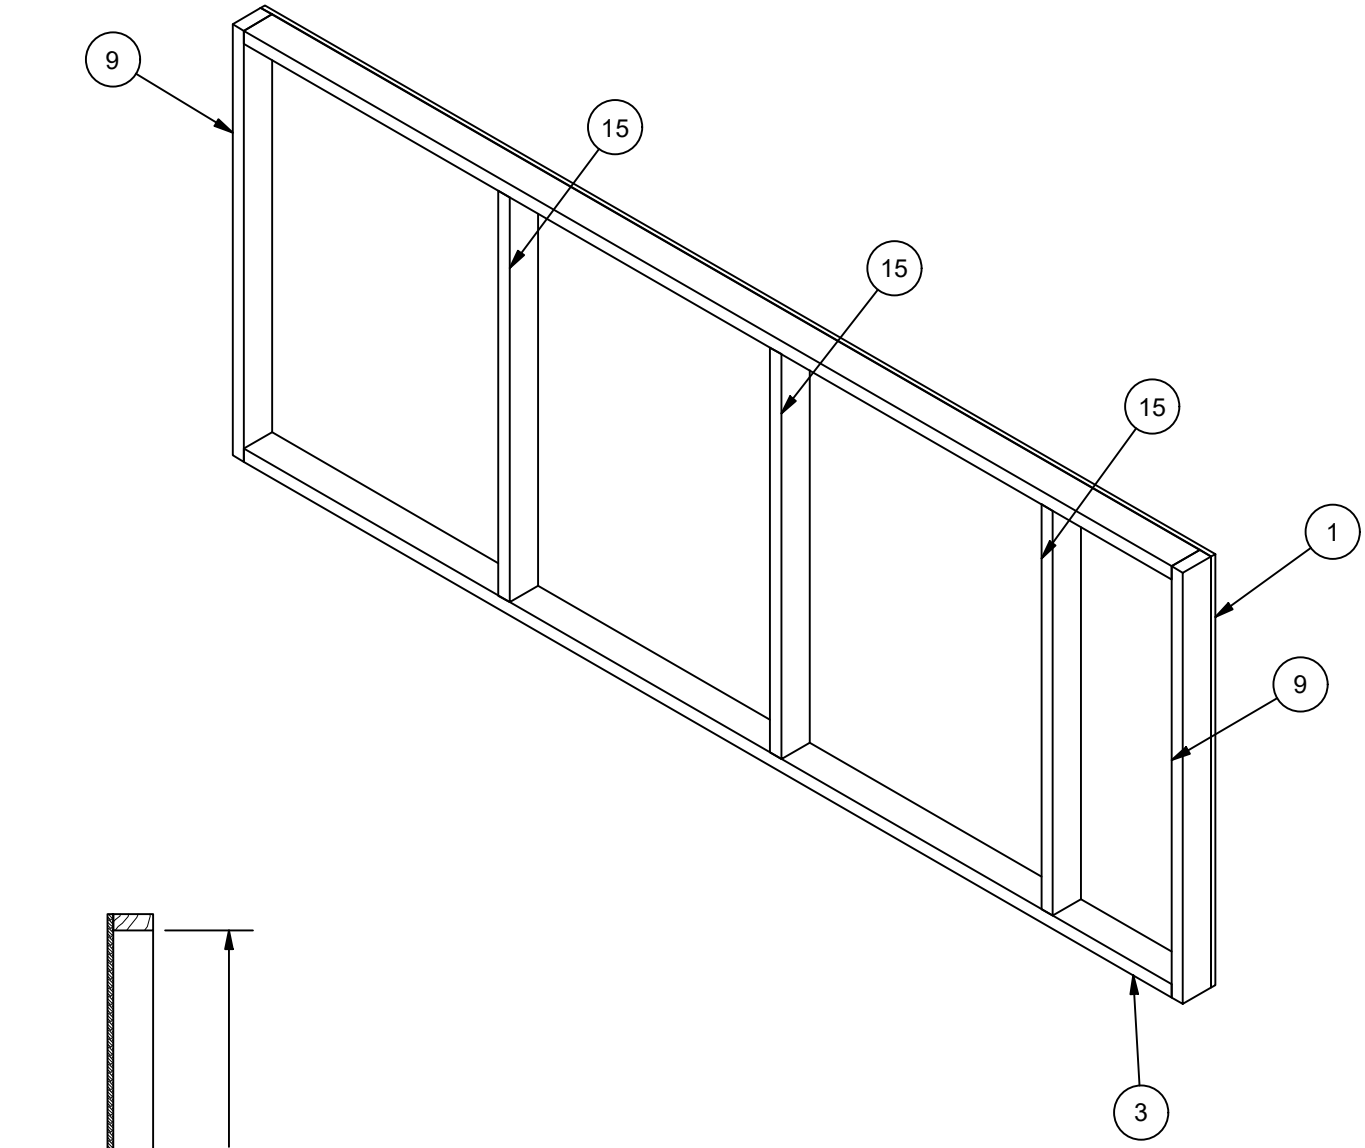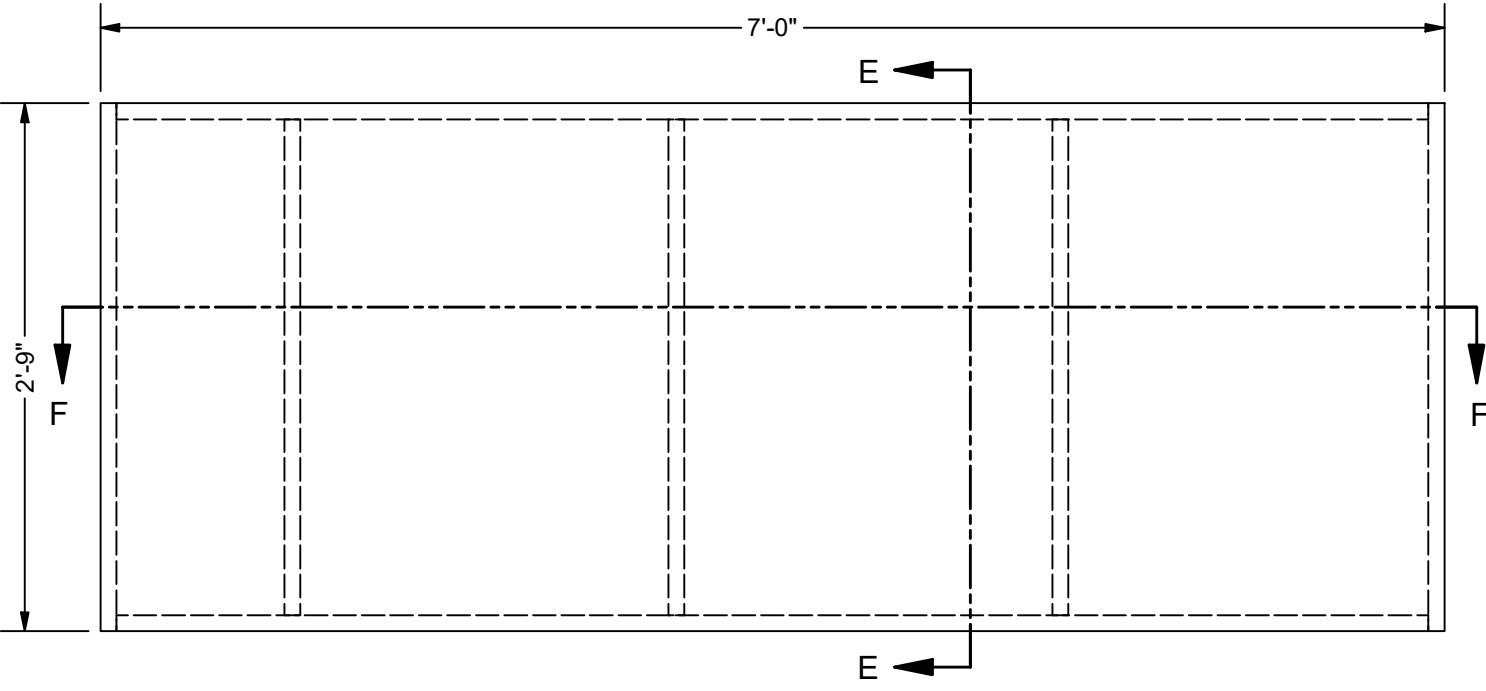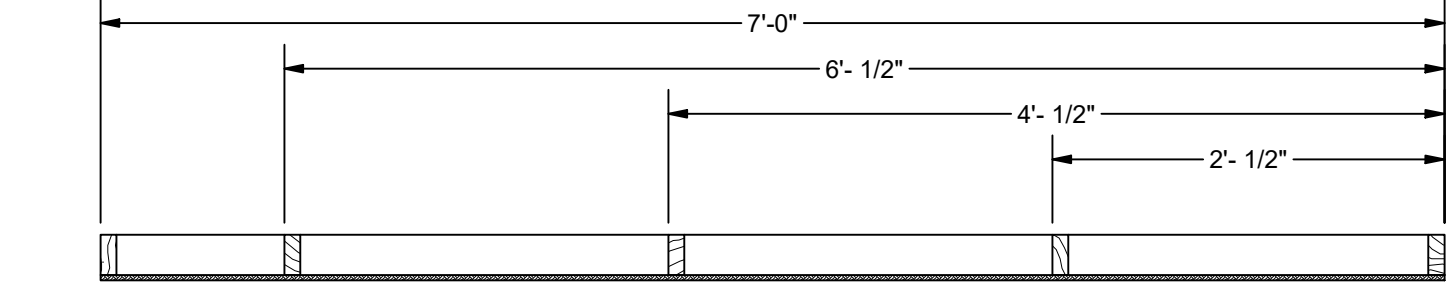

NOTES

BUILD 1 AS DRAWN
5/4"X3" PINE FRAME
3/8" MDF SKIN
BRICK PULP ART ATTACHED OF MDF
PULP ART SHOULD NOT BE ATTACHED UNTIL
FLOATING SHELF DRAWING IS RELEASED





BUILD 1 AS DRAWN

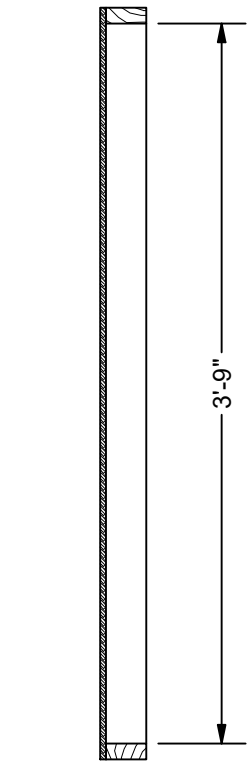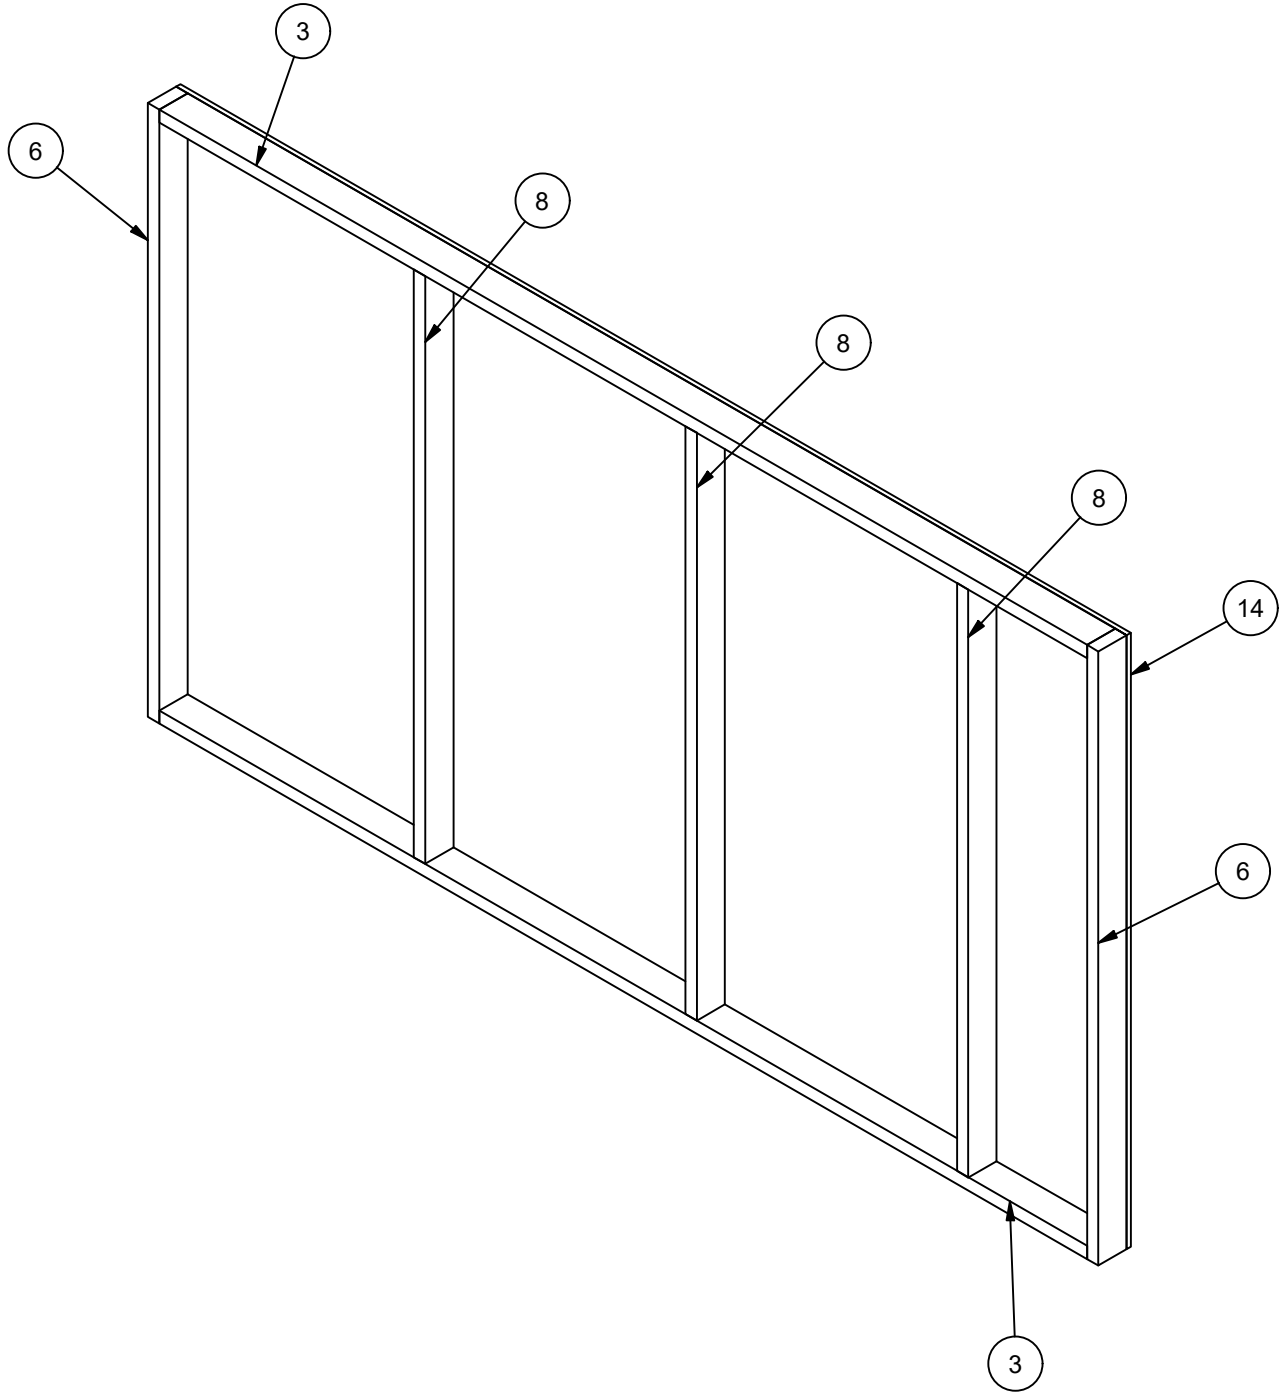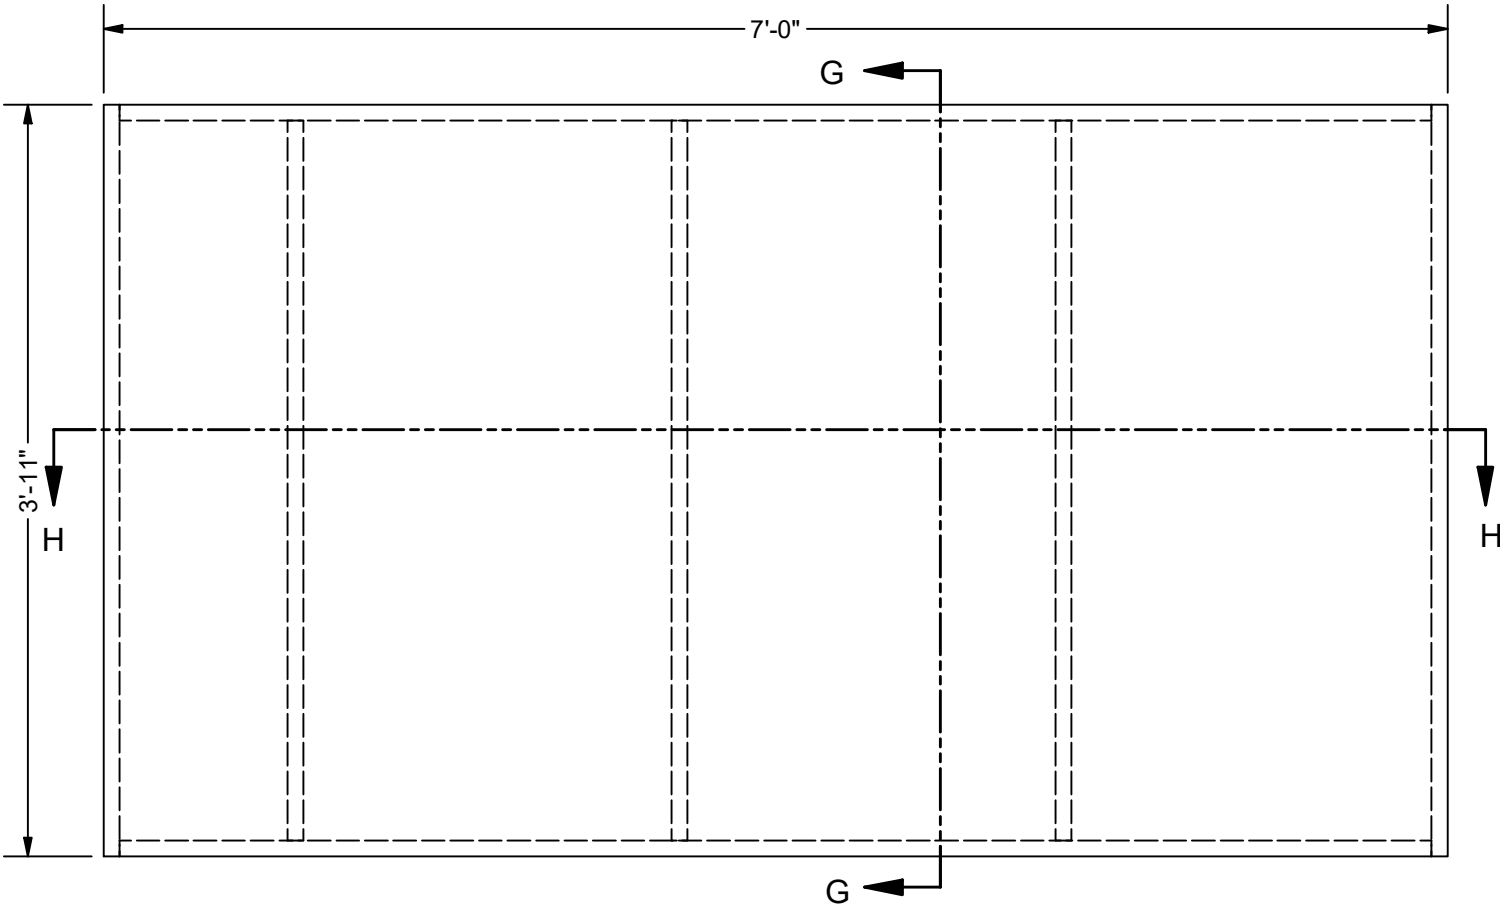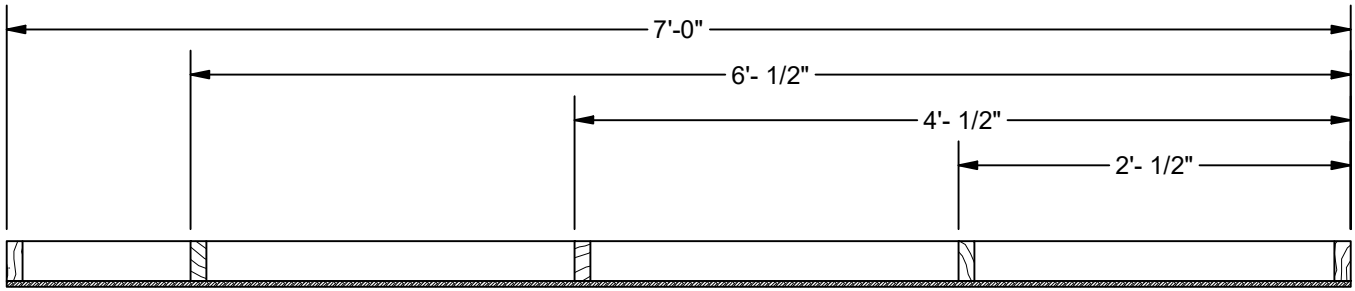

NOTES

BUILD 1 AS DRAWN
5/4"X3" PINE FRAME
3/8" MDF SKIN
BRICK PULP ART ATTACHED TO MDF
PULP ART SHOULD NOT BE ATTACHED UNTIL
FLOATING SHELF DRAWING IS RELEASED

BUILD 1 AS DRAWN

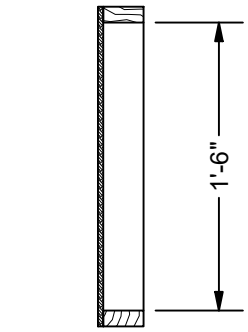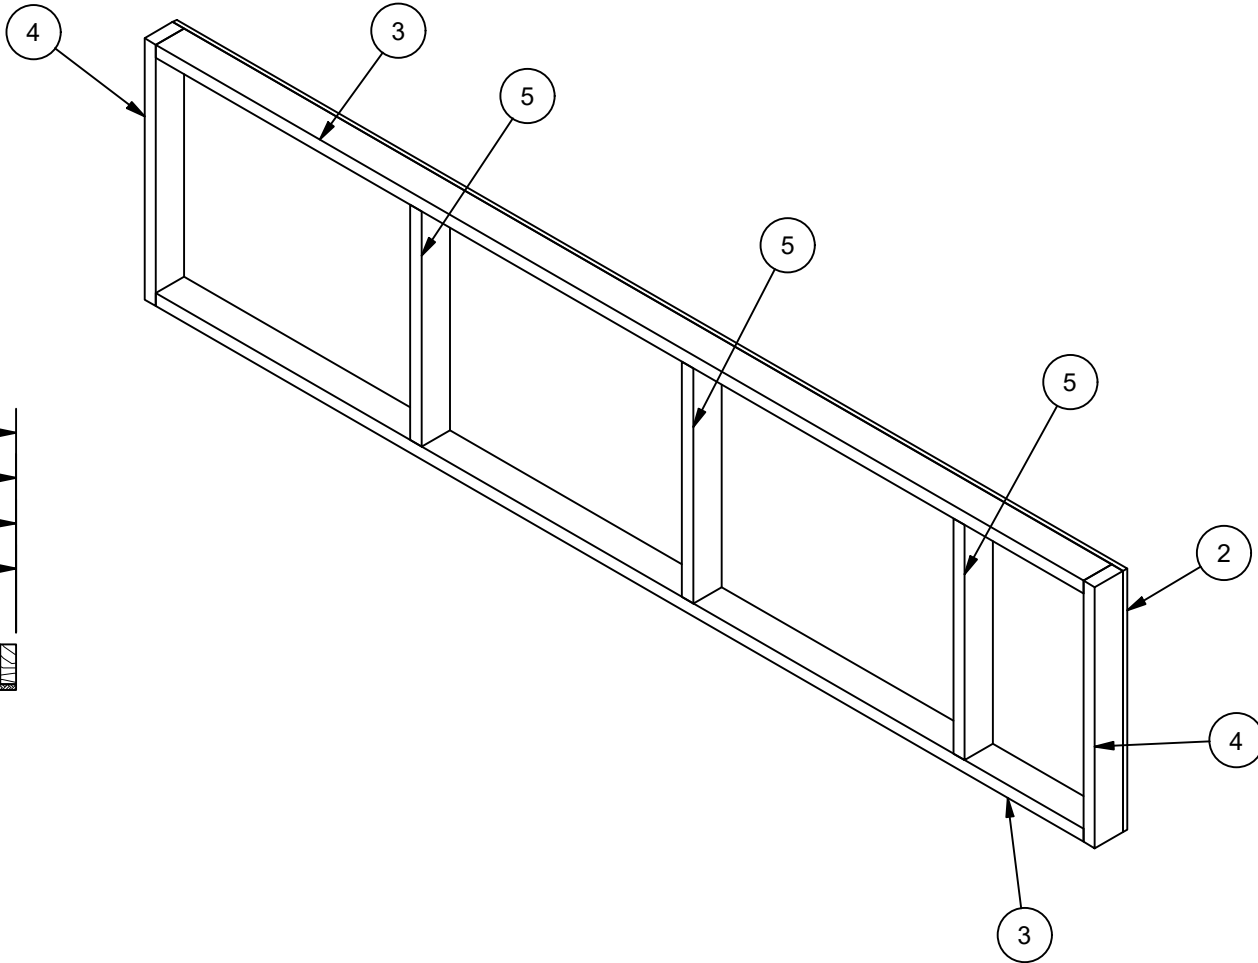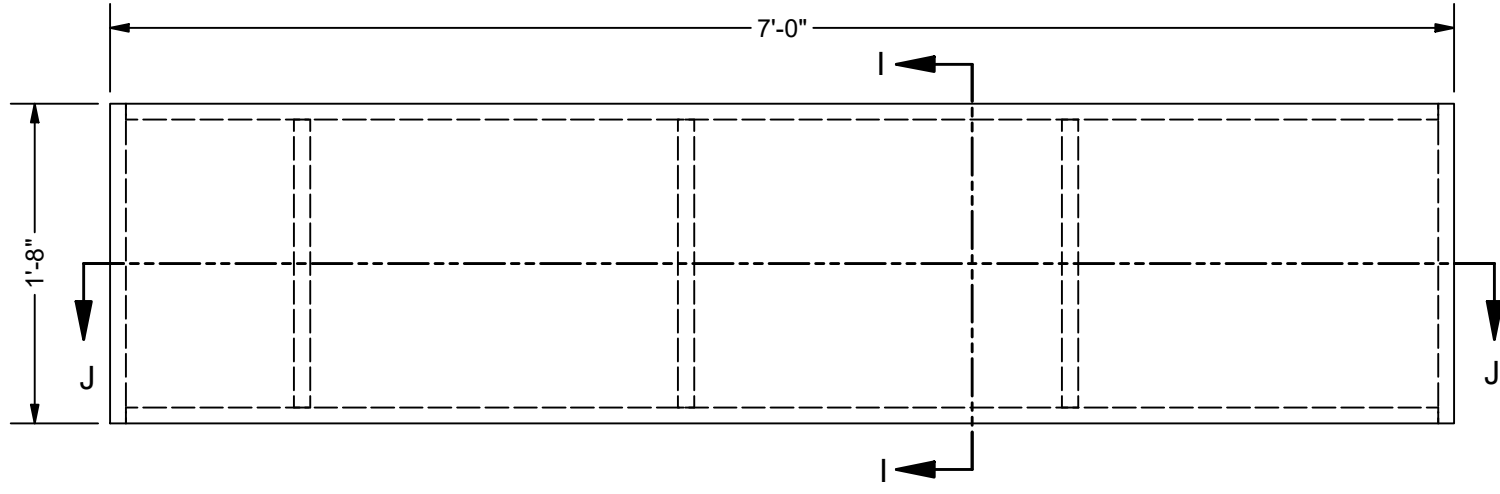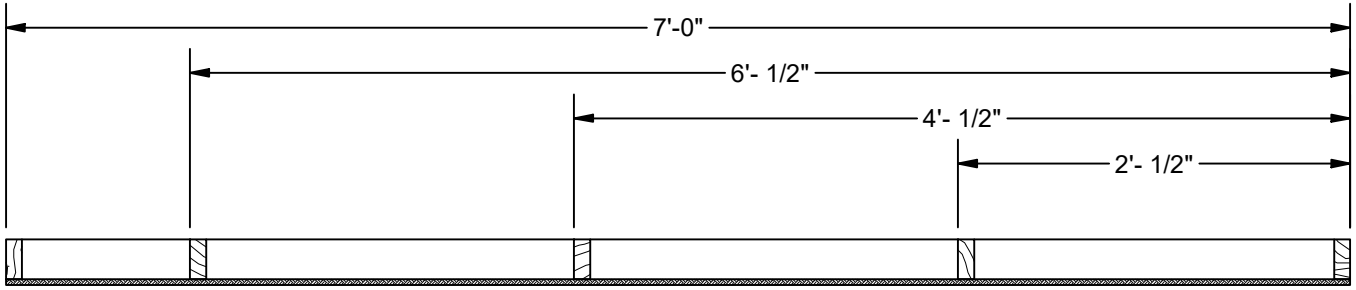

15 LAW DRIVE
FAIRFIELD, NJ 07004
[T] 718.935.9899
www.showfab.com

THESE DRAWINGS & THE IDEAS
HEREIN ARE THE SOLE
PROPERTY OF SHOWFAB
COPYRIGHT 2008 BY SHOWFAB

CLIENT: YAHOO SPORTS

DESIGN: D SHAY

PROJECT MANAGER: LEAD CARPENTER:

YAHOO! SPORTS-NASHVILLE

FLAT CONSTRUCTION
CENTER WALL

JOB NO.: 200995

RELEASED ON: 7.11.25

SCALE: AS NOTED

DRAWN BY: Otortorella

REVISIONS

DESIGNER DRAWING #




FILE NAME:
200995-FLAT
CONSTRUCTION.dwg

DRAWING#
02


BILL OF MATERIALS				
ITEM	PART NUMBER	ITEM QTY	DESCRIPTION	MACHINE
1	200995-01-B-001	6	3/4" AC PLYWOOD	CNC
2	200995-01-B-002	1	PULP ART PAS006	N/A
3	200995-01-B-003	1	3/8" MDF	N/A
4	200995-01-B-004	1	3/8" MDF	N/A
5	200995-01-B-005	1	3/8" MDF	N/A
7	200995-01-B-008	1	PULP ART PAS006	N/A
8	200995-01-B-010	1	3/8" MDF	N/A
9	200995-01-B-011	2	3/8" MDF	N/A
10	200995-01-B-012	1	3/4" AC PLYWOOD	CNC
11	200995-01-B-013	1	PULP ART PAS006	N/A
12	200995-01-B-015	1	3/8" MDF	N/A
13	200995-01-B-016	2	3/8" MDF	N/A
14	200995-01-B-018	9	5/4"X3" PINE	N/A
15	200995-01-B-019	1	3/4" AC PLYWOOD	N/A
16	200995-01-B-020	2	PULP ART PAS006	N/A
17	200995-01-C-008	1	3/8" MDF	CNC
18	200995-01-C-009	1	3/8" MDF	CNC

NOTES


BUILD 1 AS DRAWN
3/4" AC PLYWOOD CORES
5/4"X3" PINE SUPPORTS
3/8" MDF SKIN
BRICK PULP ART-PAS006 "NOT SO" COMMON BRICK II
PLYWOOD BACKING FOR MONITOR SUPPORT
PULP ART SHOULD NOT BE ATTACHED UNTIL SHELF
DRAWING IS RELEASED

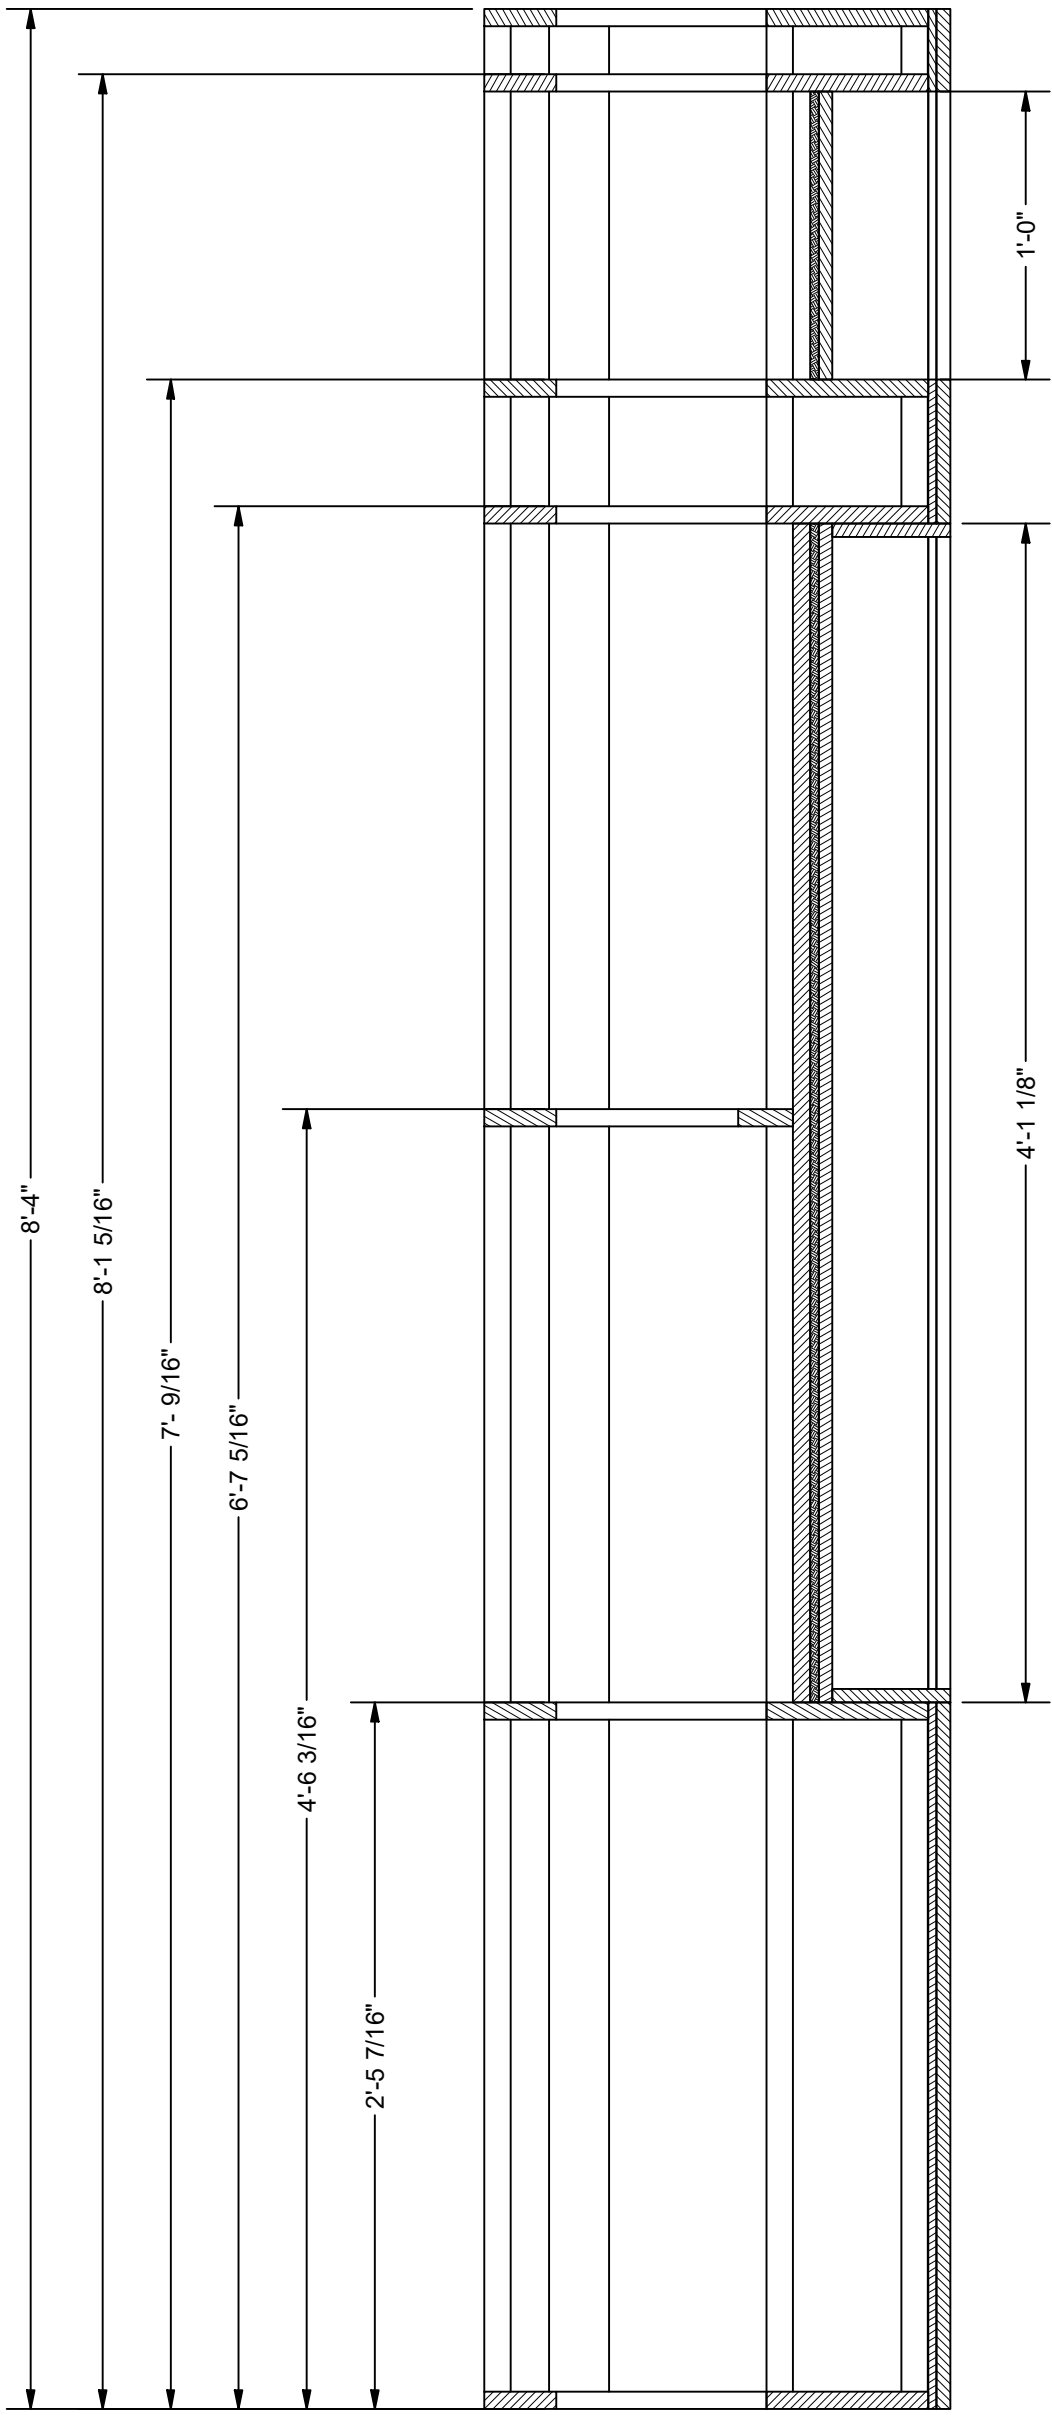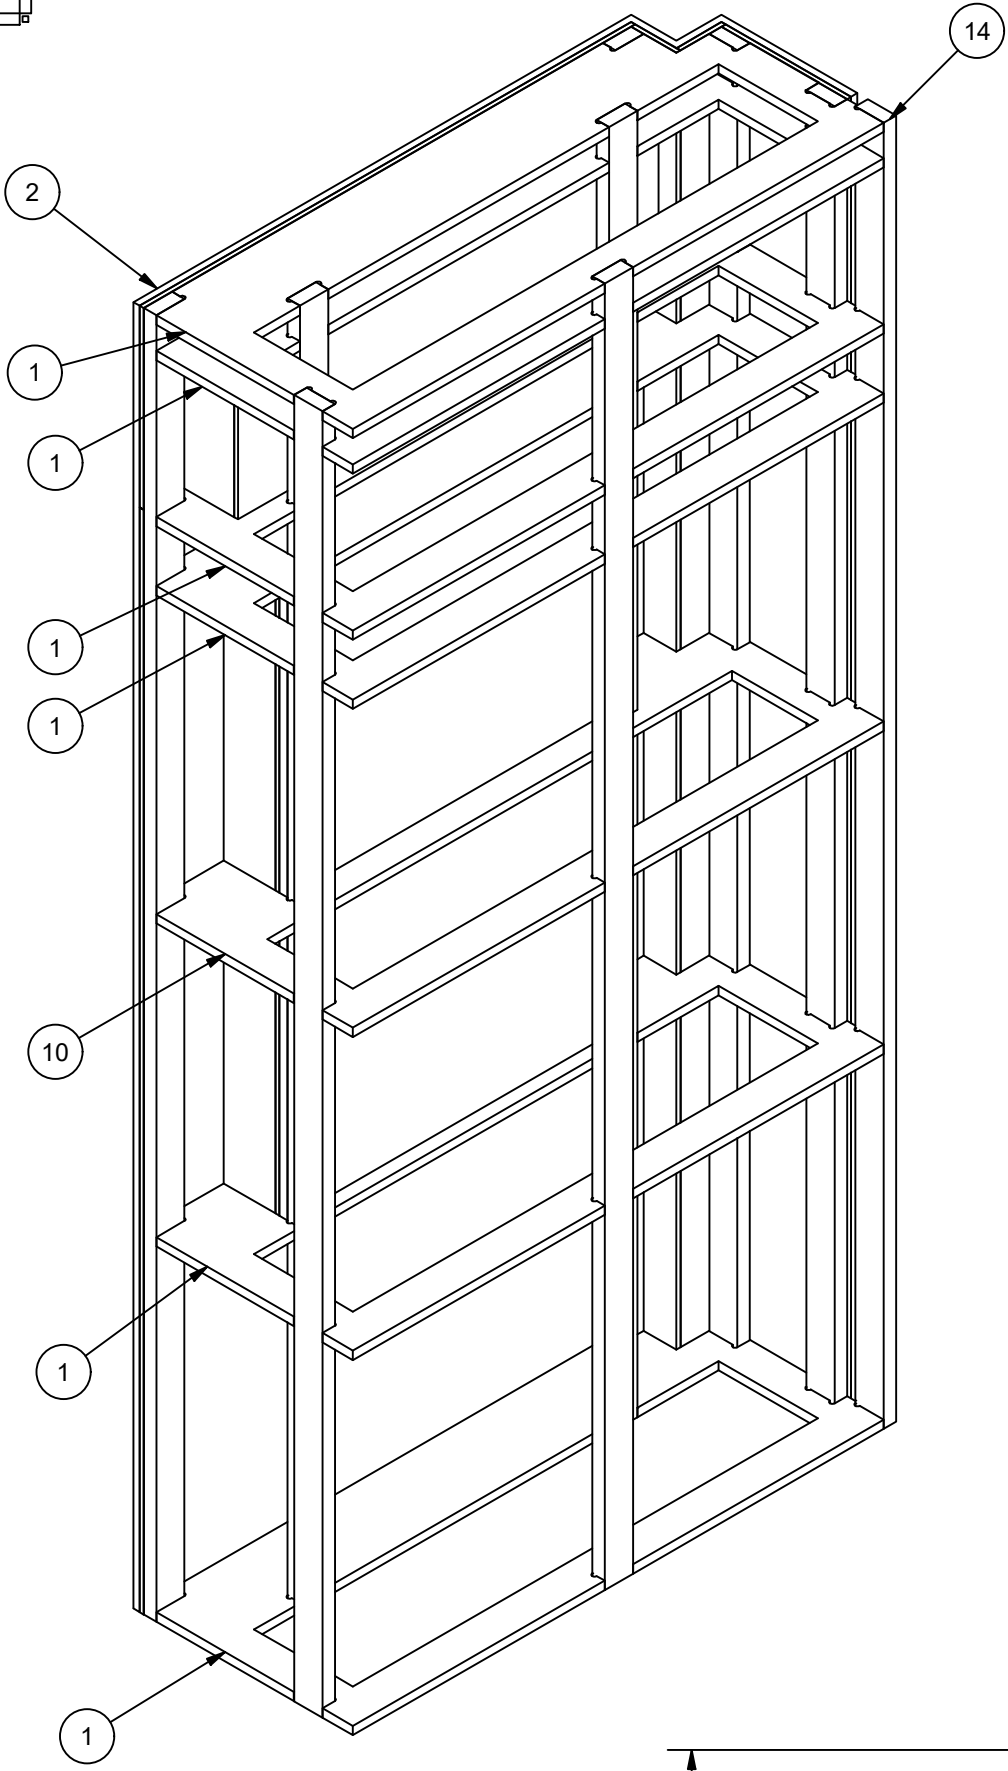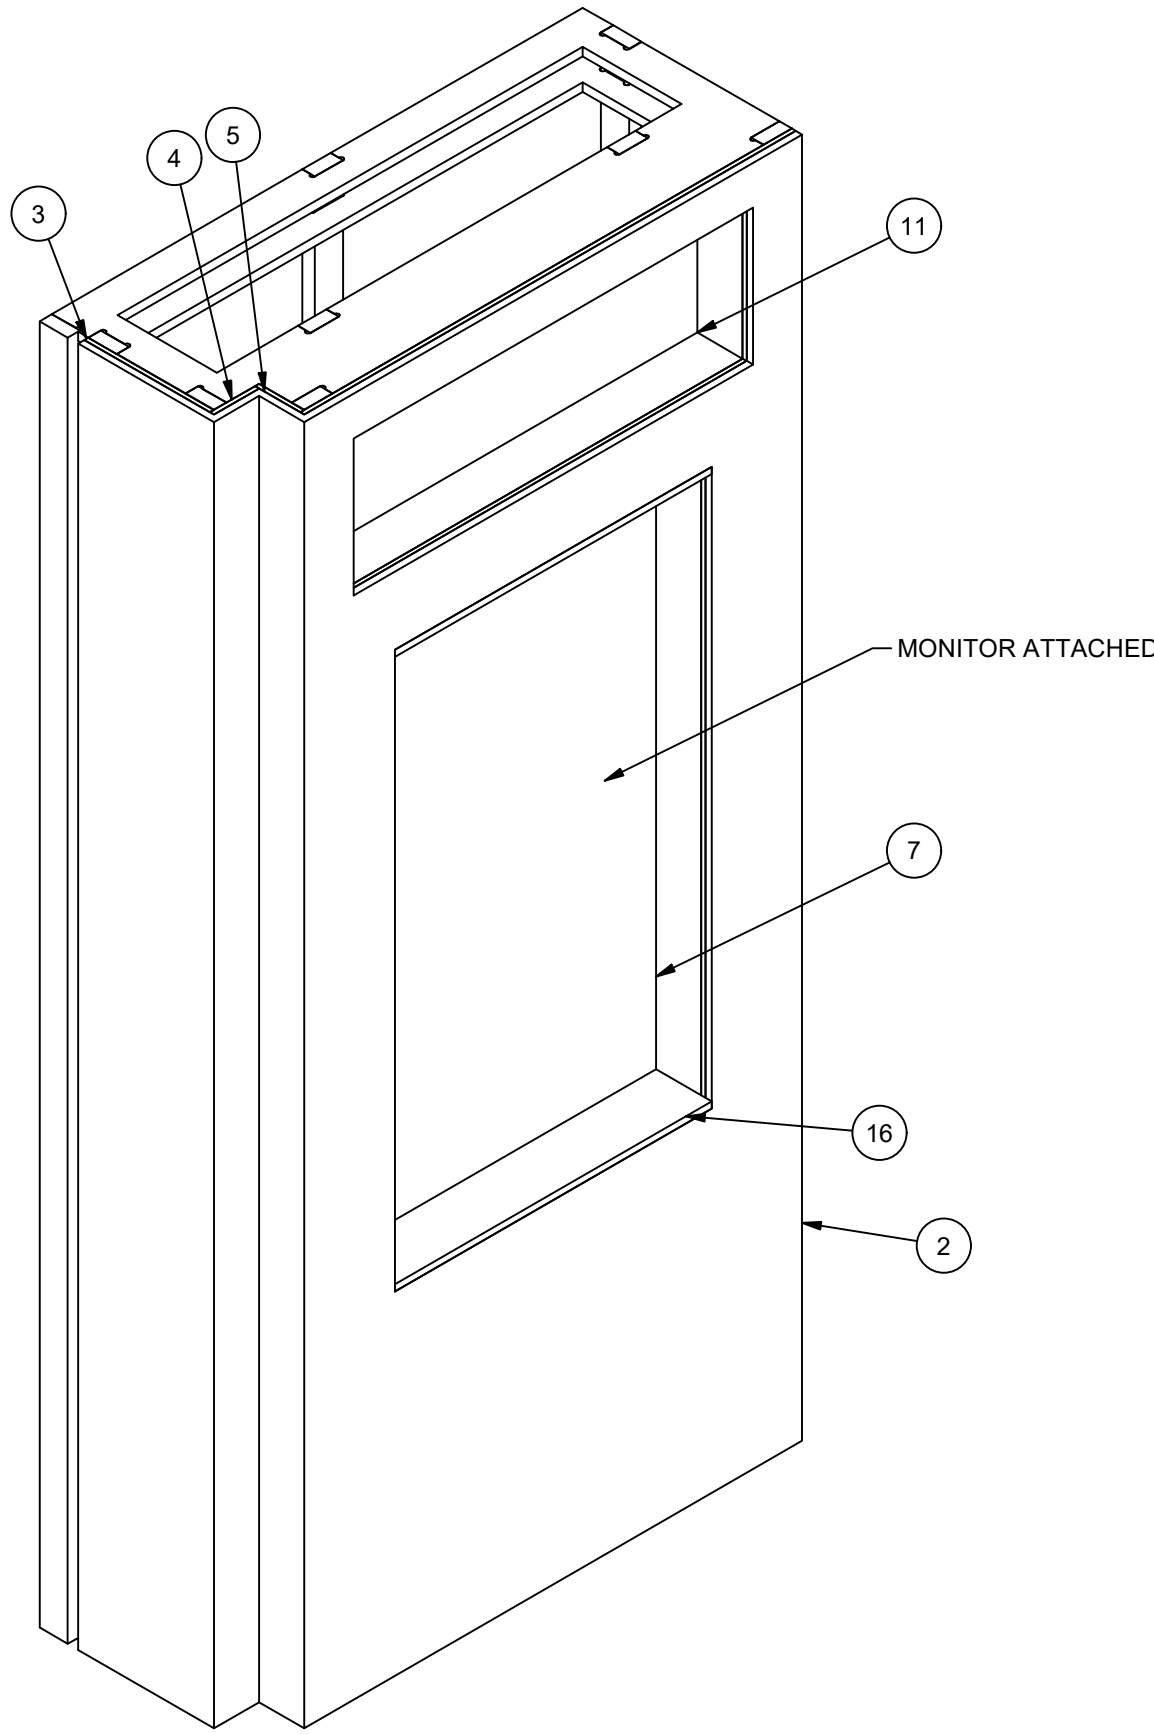


SECTION A-A
SCALE 1 1/2" = 1'-0"

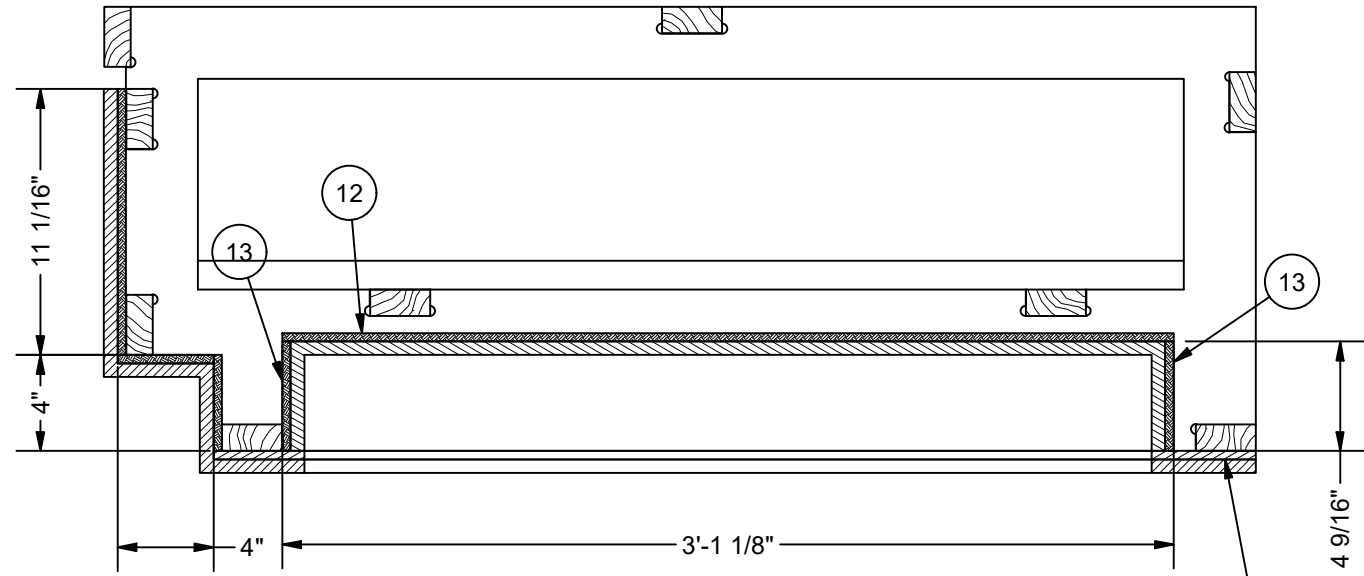

SECTION C-C
SCALE 1 1/2" = 1'-0"

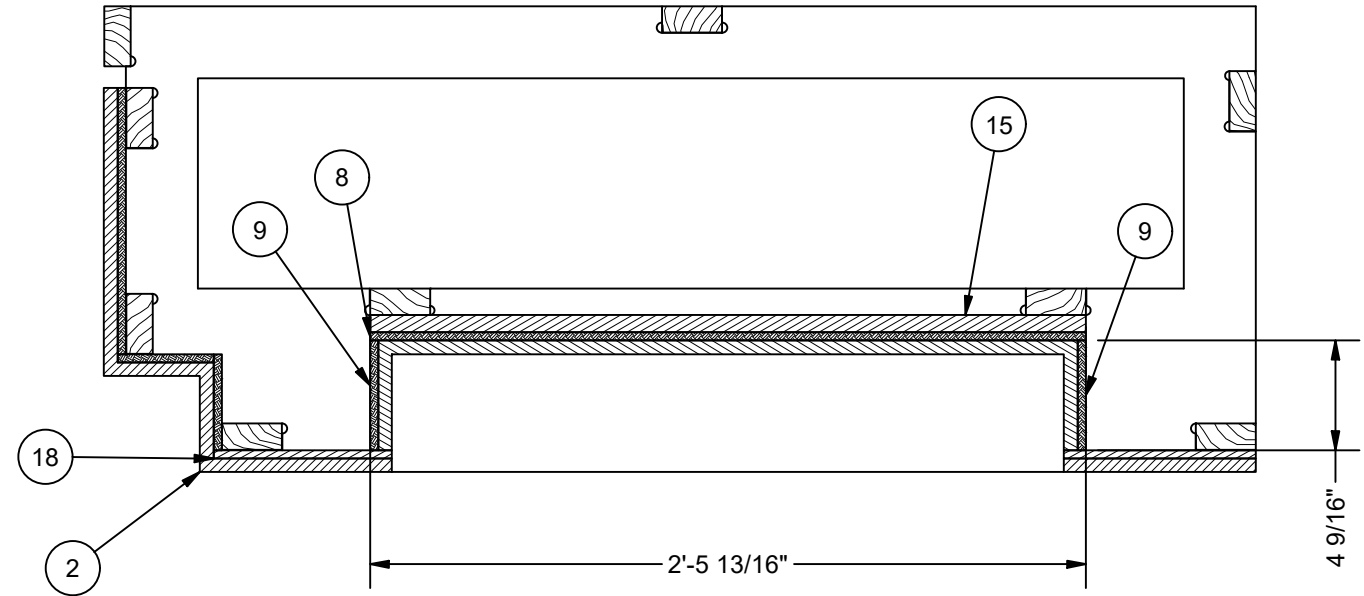


SECTION B-B
SCALE 1 1/2" = 1'-0"

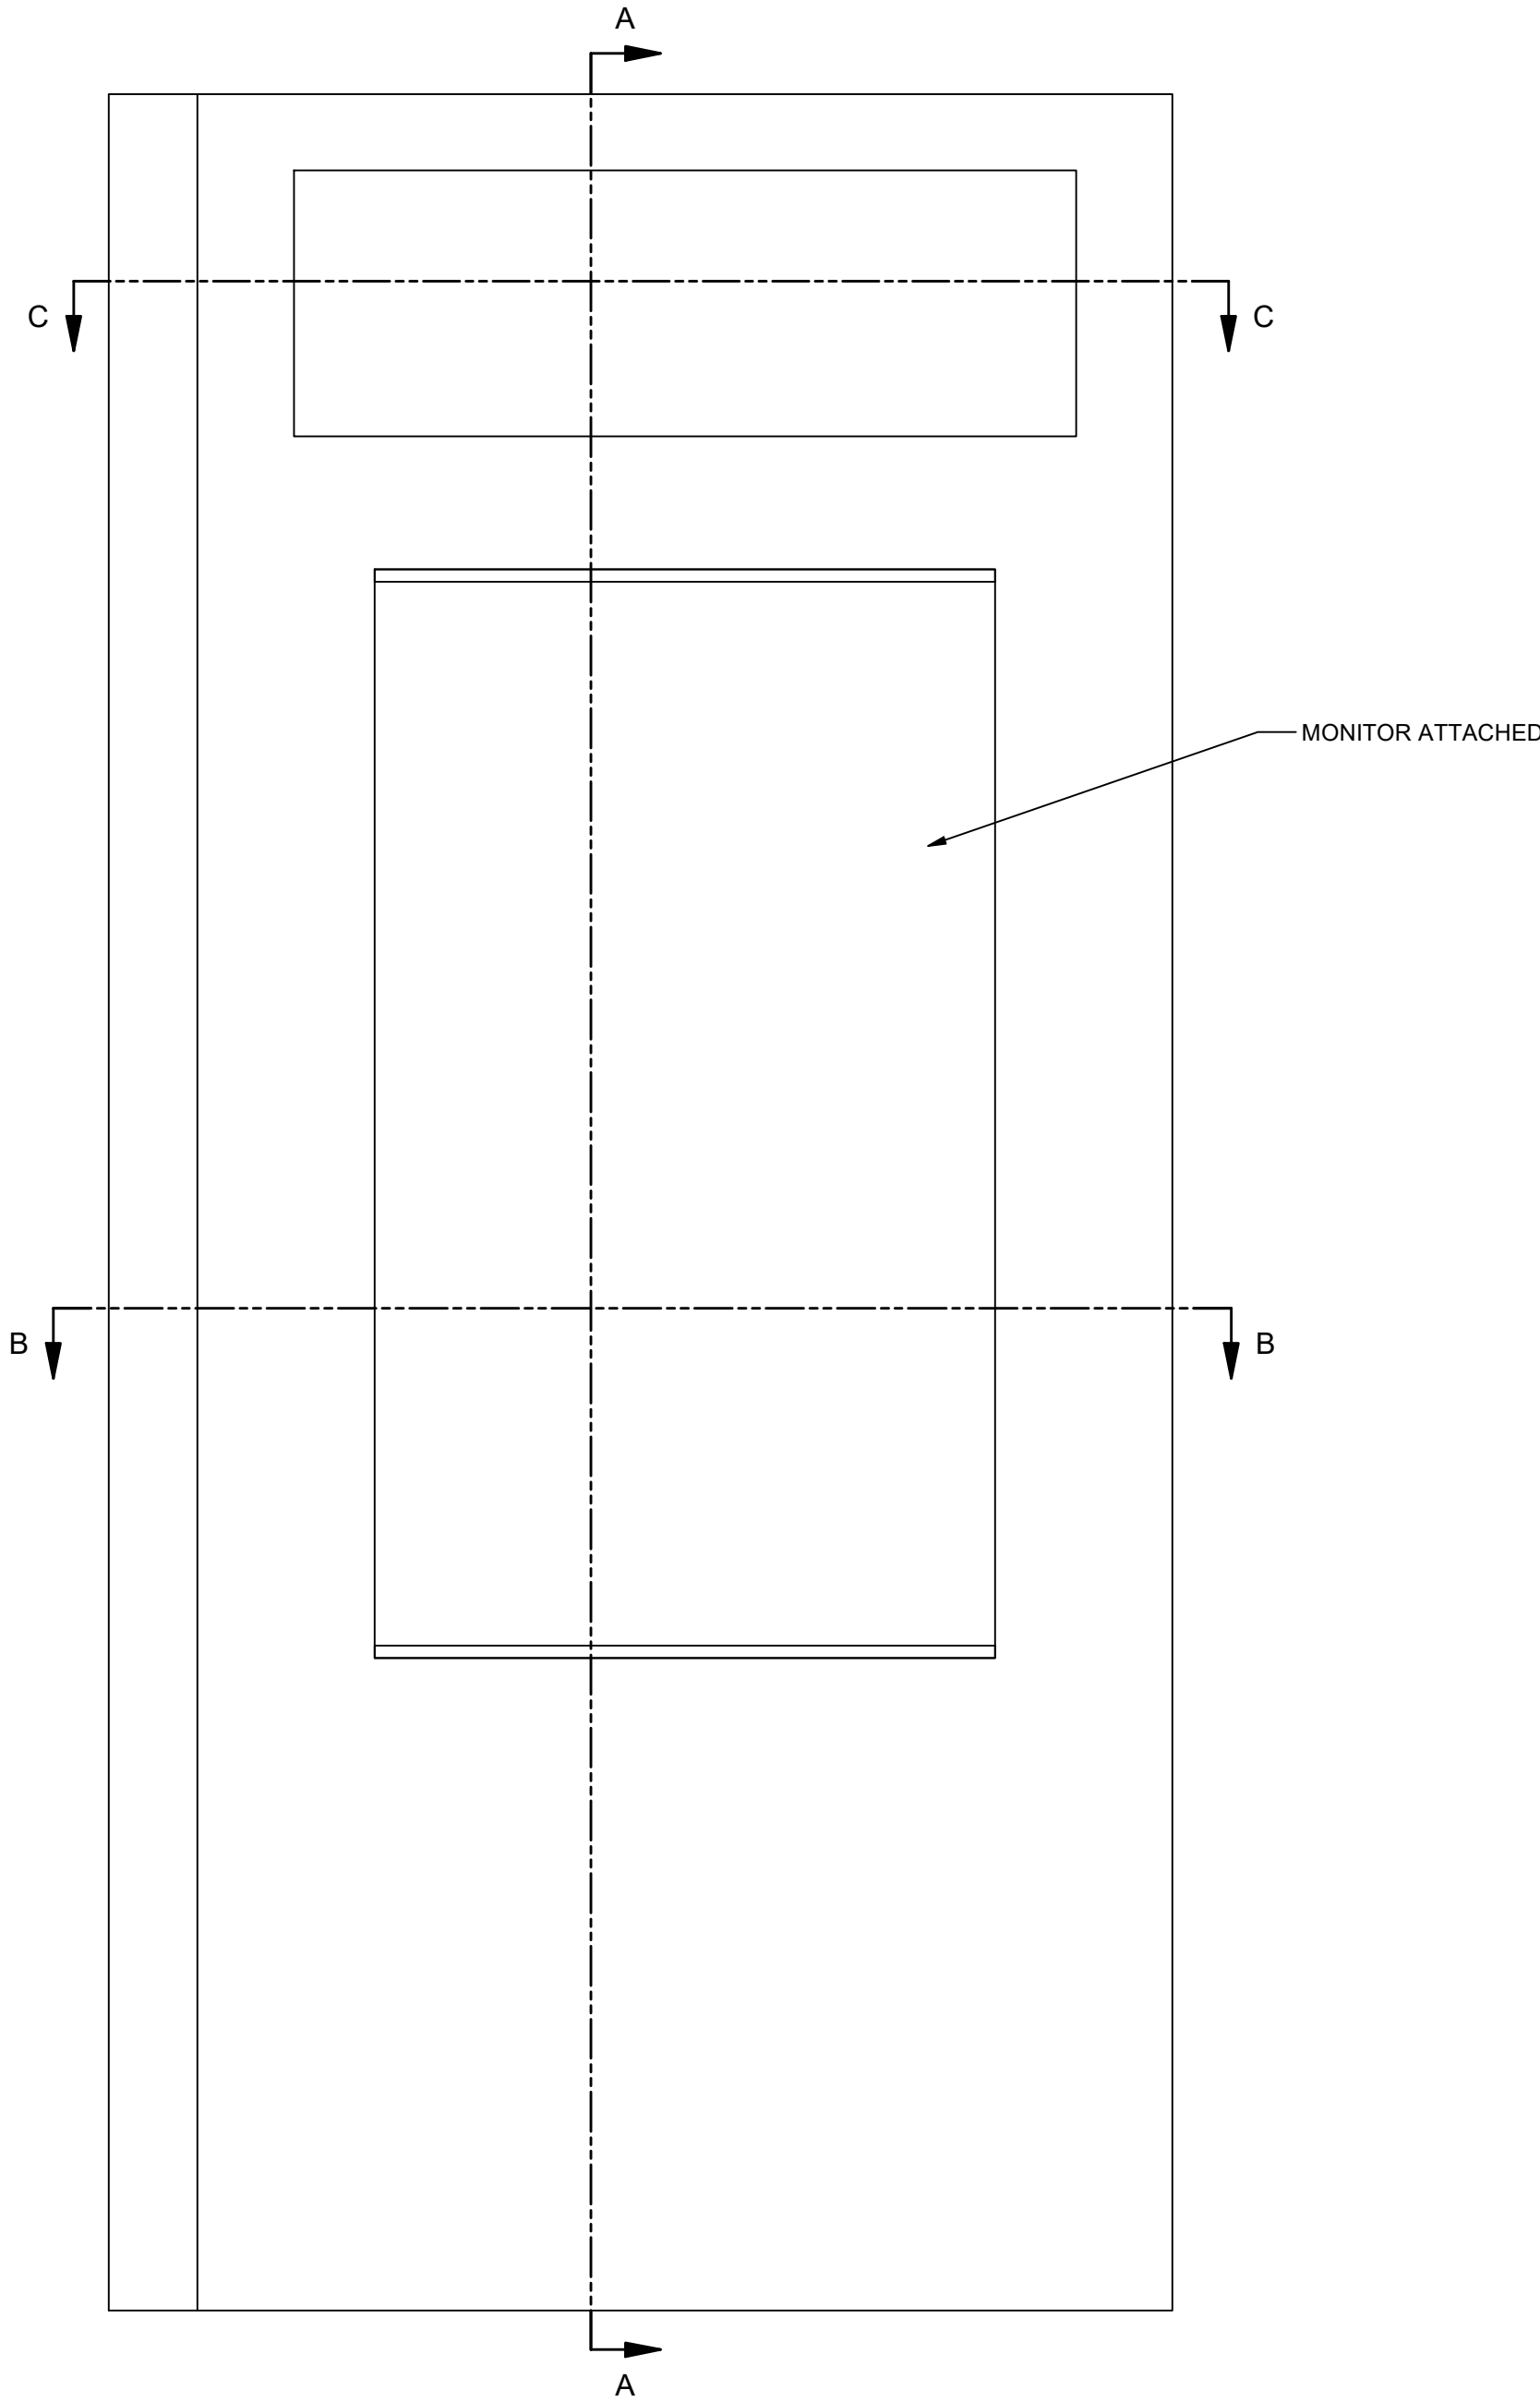

200995-01-B
SCALE 1 1/2" = 1'-0"

15 LAW DRIVE
FAIRFIELD, NJ 07004
[T] 718.935.9899
www.showfab.com

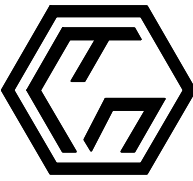

SHOWFAB

THESE DRAWINGS & THE IDEAS
HEREIN ARE THE SOLE
PROPERTY OF SHOWFAB
COPYRIGHT 2008 BY SHOWFAB

CLIENT: YAHOO SPORTS

DESIGN:

PROJECT
MANAGER:

D. SHAY

LEAD
CARPENTER:

J. ORELLANA

YAHOO! SPORTS-NASHVILLE

LEFT COLUMN
CONSTRUCTION

JOB NO.: 200995

SCALE:

7.15.25

AS NOTED

DRAWN BY:

Oortorella

REVISIONS

DESIGNER DRAWING #

FILE NAME:
200995-LEFT & RIGHT
COLUMNS.dwg

DRAWING#



01

BILL OF MATERIALS				
ITEM	PART NUMBER	ITEM QTY	DESCRIPTION	MACHINE
1	200995-01-C-001	1	PULP ART PAS006	N/A
2	200995-01-C-002	2	3/8" MDF	N/A
3	200995-01-C-003	1	5/4"X3" PINE	N/A
4	200995-01-C-004	1	5/4"X3" PINE	N/A
5	200995-01-C-005	1	PULP ART PAS006	N/A
6	200995-01-C-006	2	5/4"X3" PINE	N/A
7	200995-01-C-007	1	PULP ART PAS006	N/A
8	200995-01-C-011	1	5/4"X3" PINE	N/A
10	200995-01-C-013	1	5/4"X3" PINE	N/A
11	200995-01-C-014	1	5/4"X3" PINE	N/A
12	200995-01-C-015	2	3/8" MDF	N/A
13	200995-01-C-016	1	5/4"X3" PINE	N/A


NOTES

BUILD 1 AS DRAWN
5/4"X3" PINE FRAME
3/8" MDF SKIN
BRICK PULP ART-PAS006 "NOT SO" COMMON BRICK II
PULP ART SHOULD NOT BE ATTACHED UNTIL SHELF
DRAWING IS RELEASED


BUILD 1 AS DRAWN

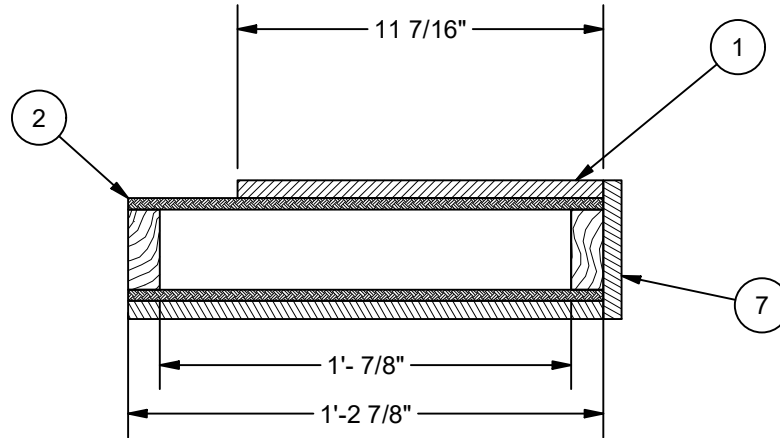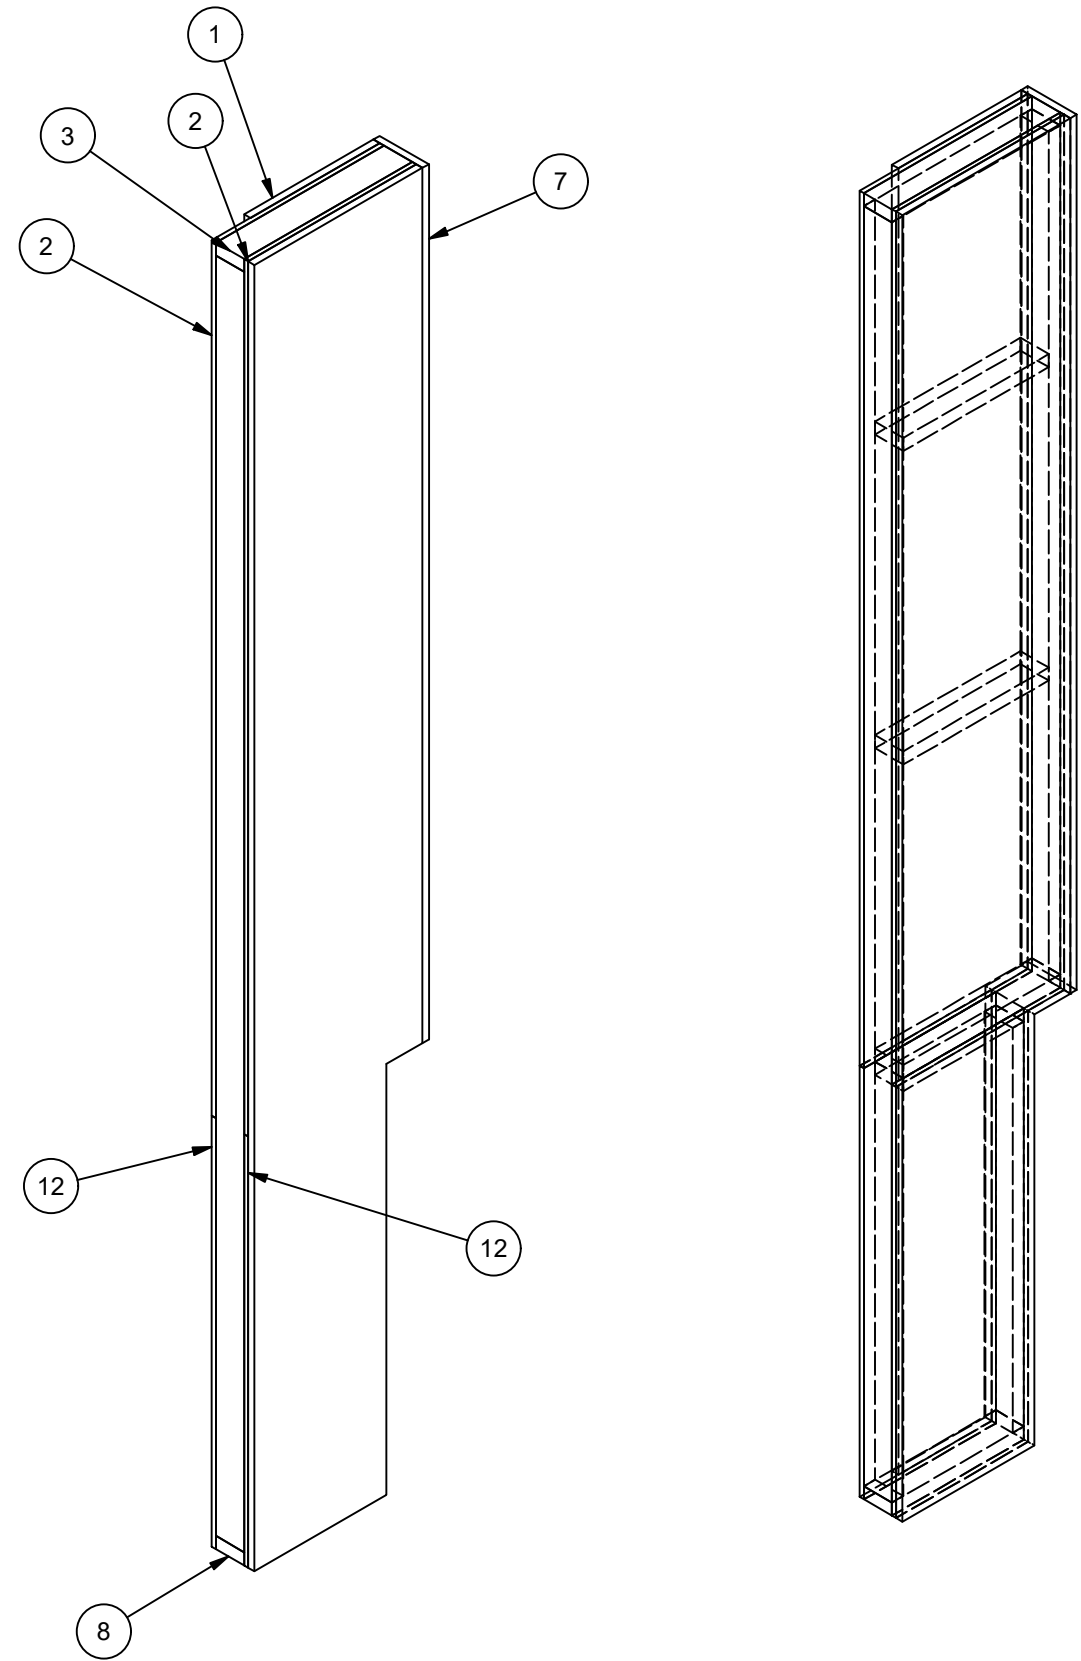

SECTION H-H
SCALE 2" = 1'-0"

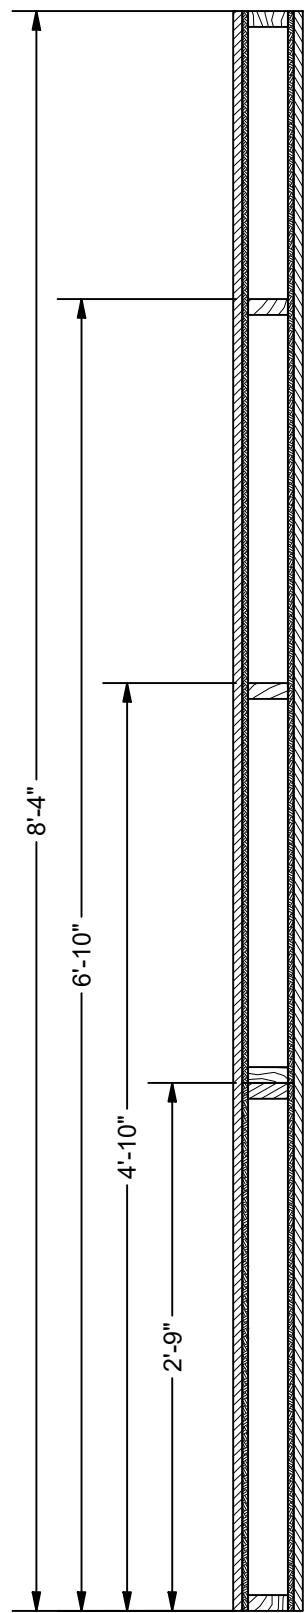

SECTION K-K
SCALE 1" = 1'-0"

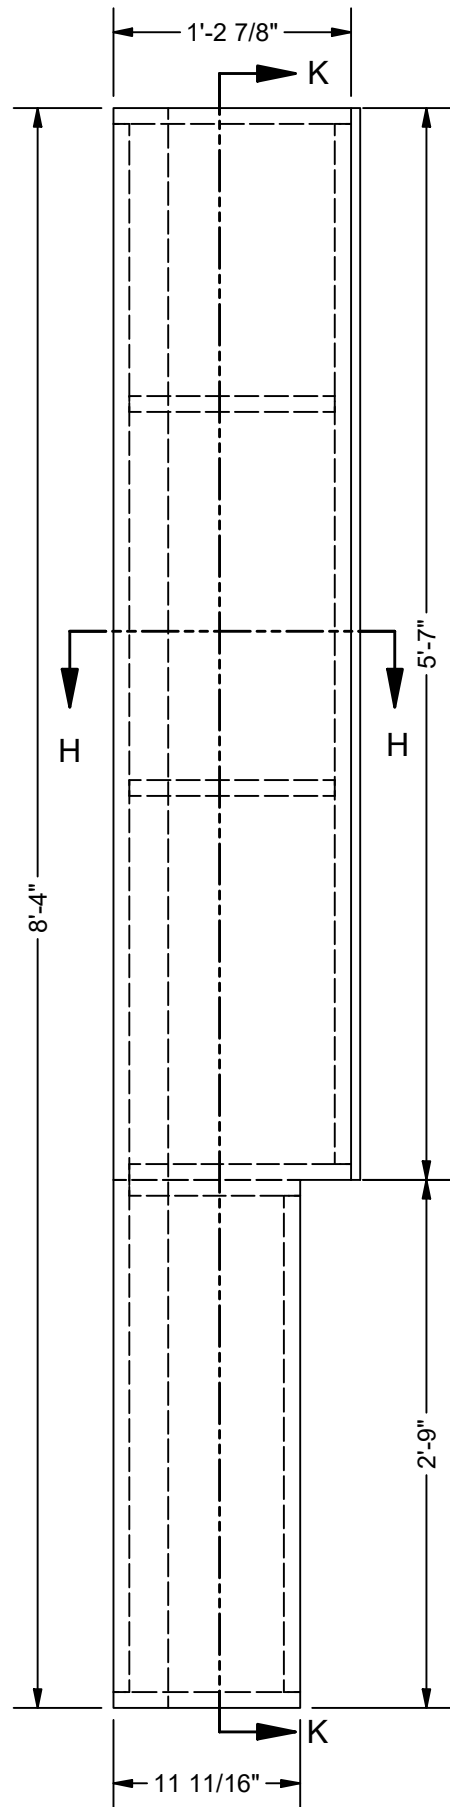


200995-01-C
SCALE 1" = 1'-0"


BILL OF MATERIALS				
ITEM	PART NUMBER	ITEM QTY	DESCRIPTION	MACHINE
1	200995-03-B-001	1	PULP ART PAS006	N/A
2	200995-03-B-002	1	3/8" MDF	N/A
3	200995-03-B-003	1	3/8" MDF	N/A
4	200995-03-B-004	1	3/8" MDF	N/A
5	200995-03-B-005	1	3/8" MDF	N/A
6	200995-03-B-006	1	3/8" MDF	N/A
7	200995-03-B-007	1	3/8" MDF	N/A
8	200995-03-B-008	1	3/8" MDF	N/A
9	200995-03-B-009	3	3/4" AC PLYWOOD	CNC
10	200995-03-B-010	6	5/4"X3" PINE	N/A
11	200995-03-B-011_1	1	Plywood AC	CNC
12	200995-03-B-012	2	5/4"X3" PINE	N/A
13	200995-03-B-013	1	5/4"X3" PINE	N/A
14	200995-03-B-014	1	3/4" AC PLYWOOD	CNC

NOTES

BUILD 1 AS DRAWN
3/4" AC PLYWOOD CORES
5/4"X3" PINE SUPPORTS
3/8" MDF SKIN
BRICK PULP ART-PAS006 "NOT SO" COMMON BRICK II
PULP ART SHOULD NOT BE ATTACHED UNTIL SHELF
DRAWING IS RELEASED


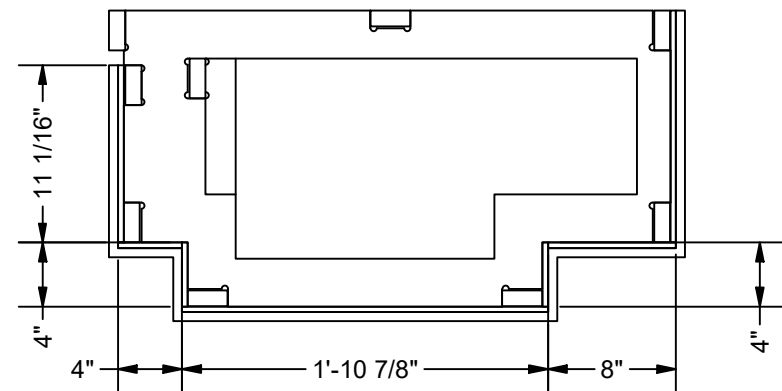


TOP
SCALE 1" = 1'-0"

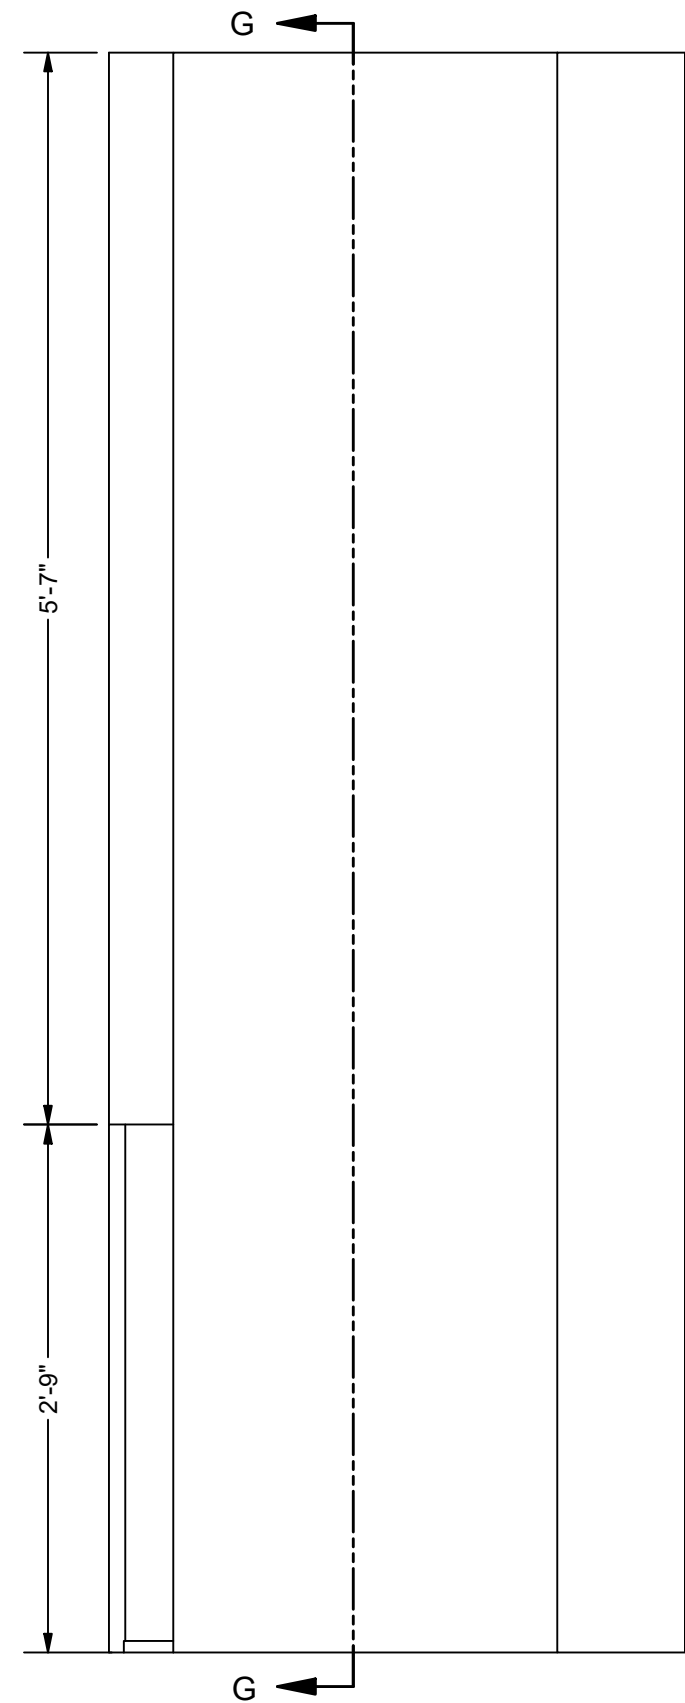

200995-03-B
SCALE 1" = 1'-0"

BUILD 1 AS DRAWN

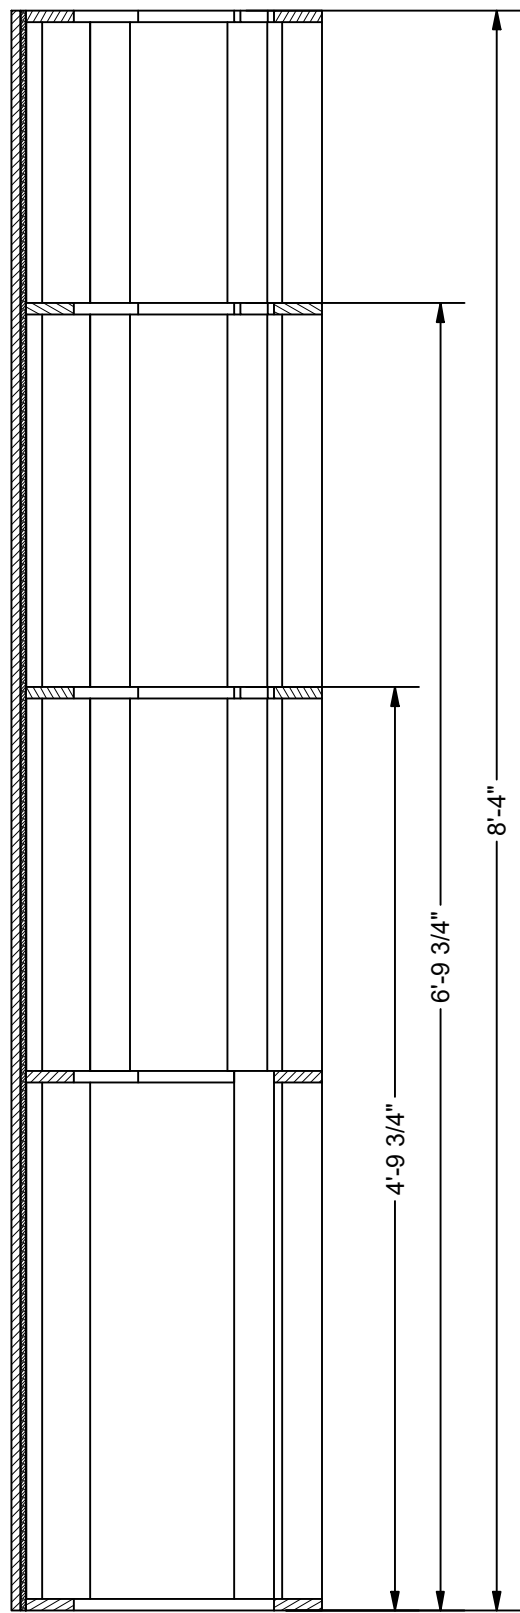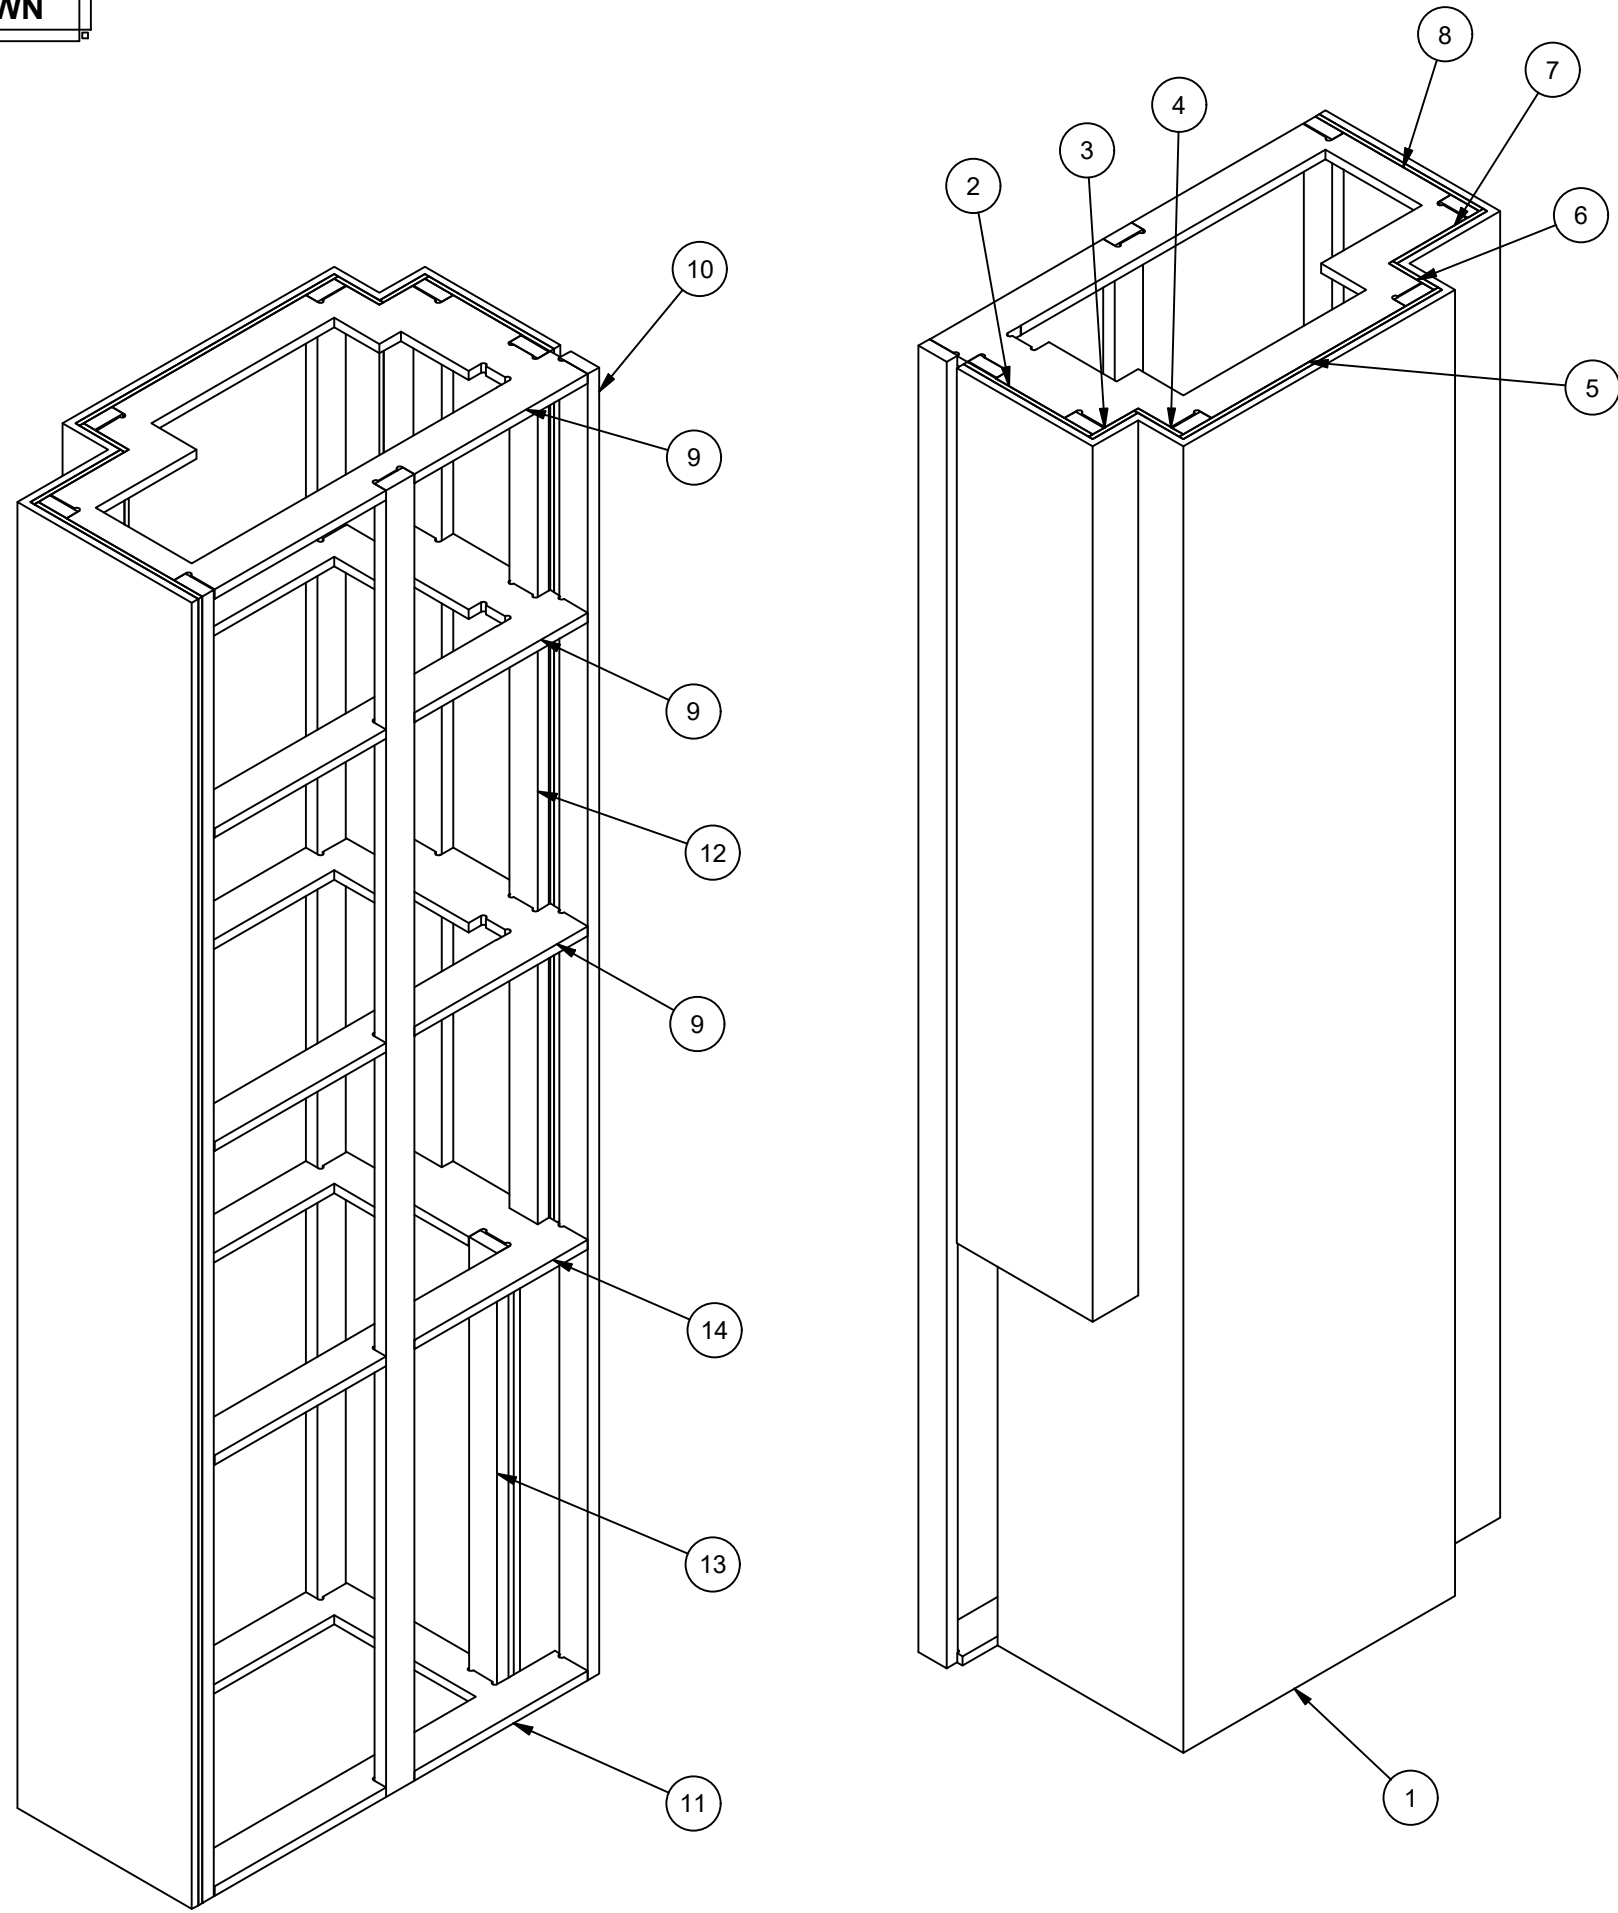

SECTION G-G
SCALE 1" = 1'-0"

YAHOO! SPORTS-NASHVILLE

LEFT RETURN & RIGHT COLUMN CONSTRUCTION

JOB NO.: 200995

CLIENT: YAHOO SPORTS

DESIGN: D. SHAY

PROJECT MANAGER: J. ORELLANA

RELEASED ON: 7.15.25

SCALE: AS NOTED

DRAWN BY: Otortorella

DESIGNER DRAWING #

FILE NAME: 200995-LEFT & RIGHT COLUMNS.dwg

DRAWING# 02

REVISIONS

15 LAW DRIVE
FAIRFIELD, NJ 07004
[T] 718.935.9899
www.showfab.com


SHOWFAB

THESE DRAWINGS & THE IDEAS
HEREIN ARE THE SOLE
PROPERTY OF SHOWFAB
COPYRIGHT 2025 BY SHOWFAB


BILL OF MATERIALS				
ITEM	PART NUMBER	ITEM QTY	DESCRIPTION	MACHINE
1	200995-02-A-001	5	3/4" AC PLYWOOD	CNC
2	200995-02-A-002	1	3/8" MDF	N/A
3	200995-02-A-003	1	PULP ART PAS006	N/A
4	200995-02-A-004	1	3/8" MDF	N/A
5	200995-02-A-005	5	5/4"X3" PINE	N/A

BUILD 1 AS DRAWN


NOTES
BUILD 1 AS DRAWN
3/4" AC PLY CORE
5/4"X3" PINE FRAME
3/8" MDF SKIN
BRICK PULP ART-PAS006 "NOT SO" COMMON BRICK II

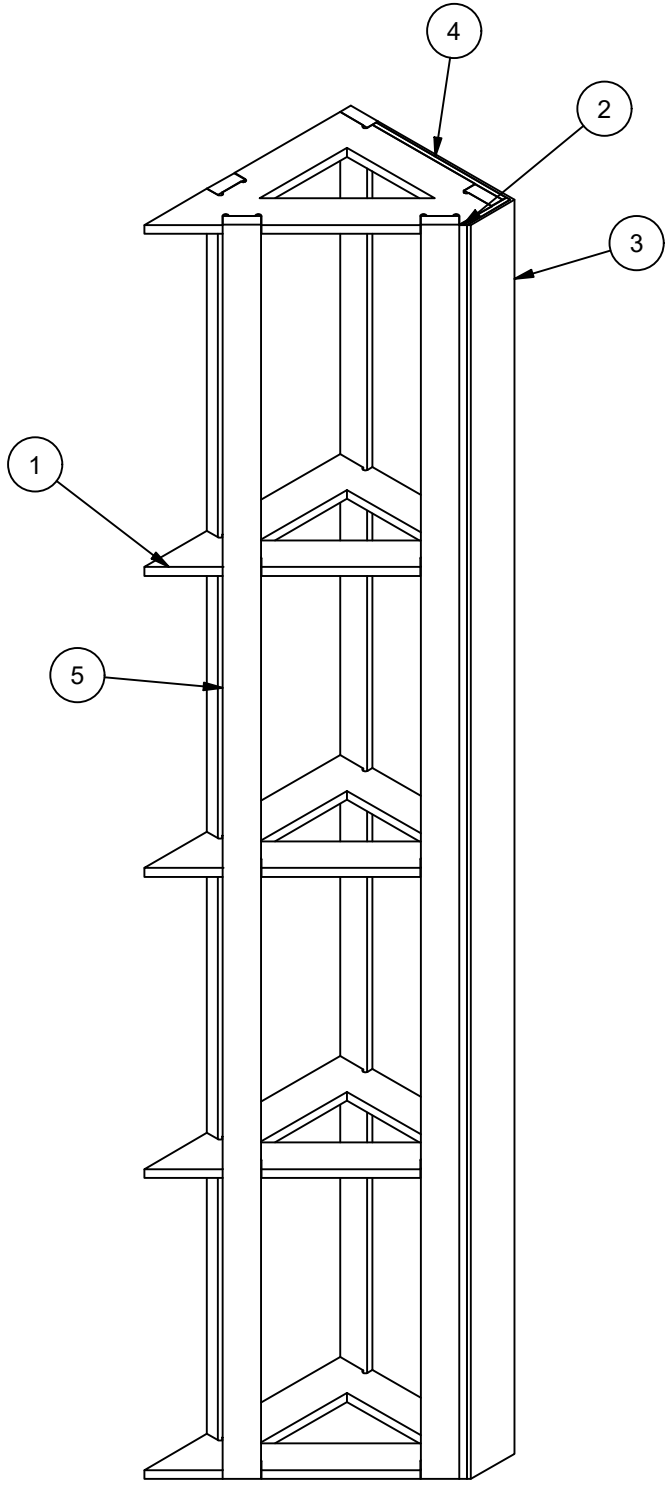


200995-02-A
SCALE 0.08

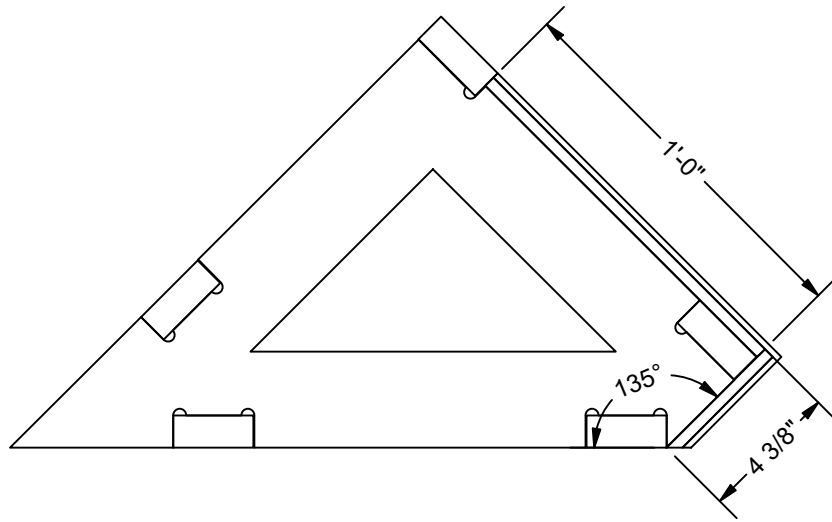

TOP
SCALE 2" = 1'-0"

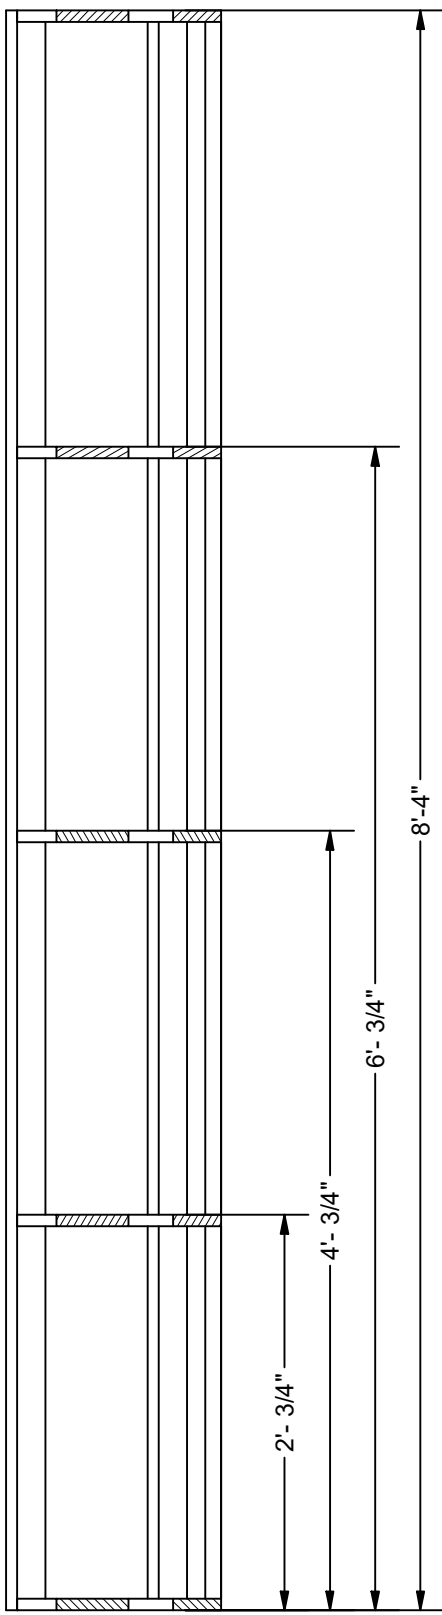


SECTION A-A
SCALE 1" = 1'-0"

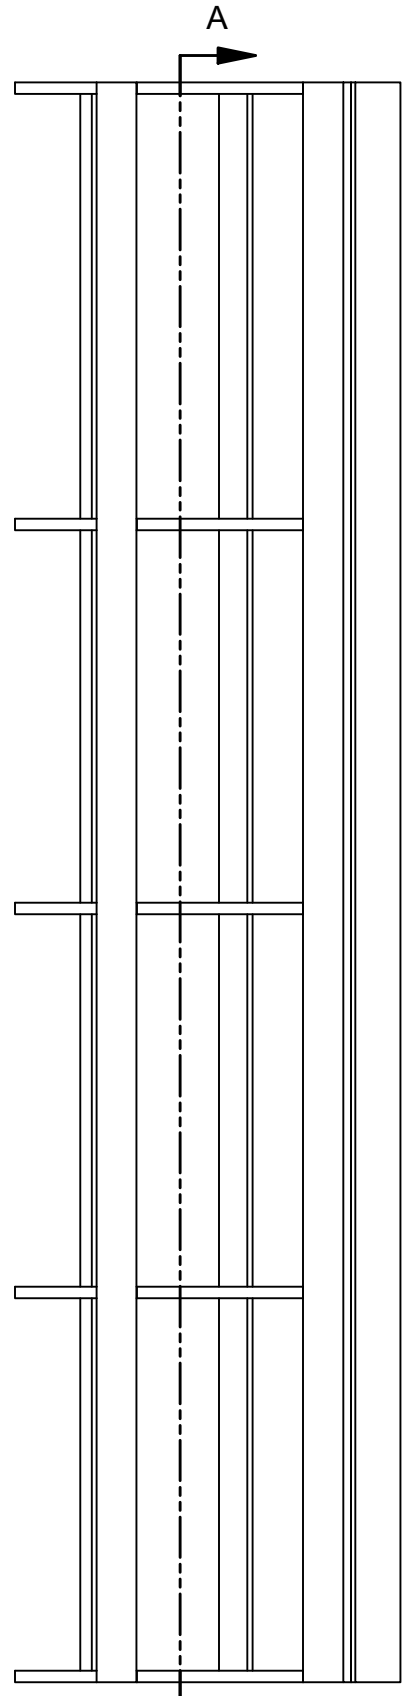

A
200995-02-A
SCALE 1" = 1'-0"


BUILD 1 AS DRAWN

NOTES
BUILD 1 AS DRAWN
3/4" AC PLY CORE
5/4"X3" PINE FRAME
3/8" MDF SKIN
BRICK PULP ART-PAS006 "NOT SO" COMMON BRICK II

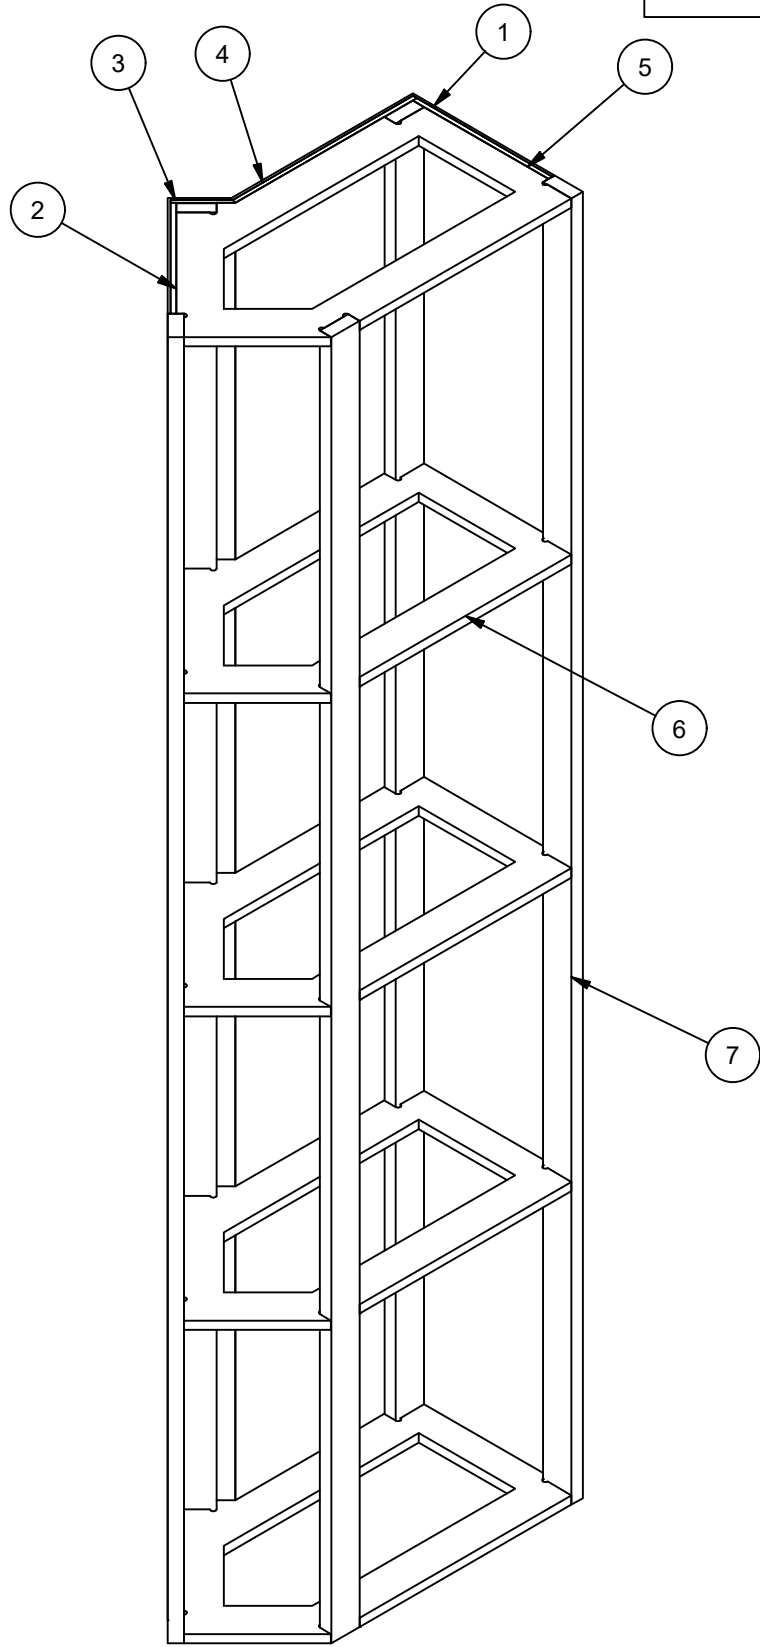


200995-02-C
SCALE 1" = 1'-0"


BILL OF MATERIALS				
ITEM	PART NUMBER	ITEM QTY	DESCRIPTION	MACHINE
1	200995-02-C-001	1	PULP ART PAS006	N/A
2	200995-02-C-002	1	3/8" MDF	N/A
3	200995-02-C-003	1	3/8" MDF	N/A
4	200995-02-C-004	1	3/8" MDF	N/A
5	200995-02-C-005	1	3/8" MDF	N/A
6	200995-02-C-006	5	3/4" AC PLYWOOD	CNC
7	200995-02-C-007	5	5/4"X3" PINE	N/A

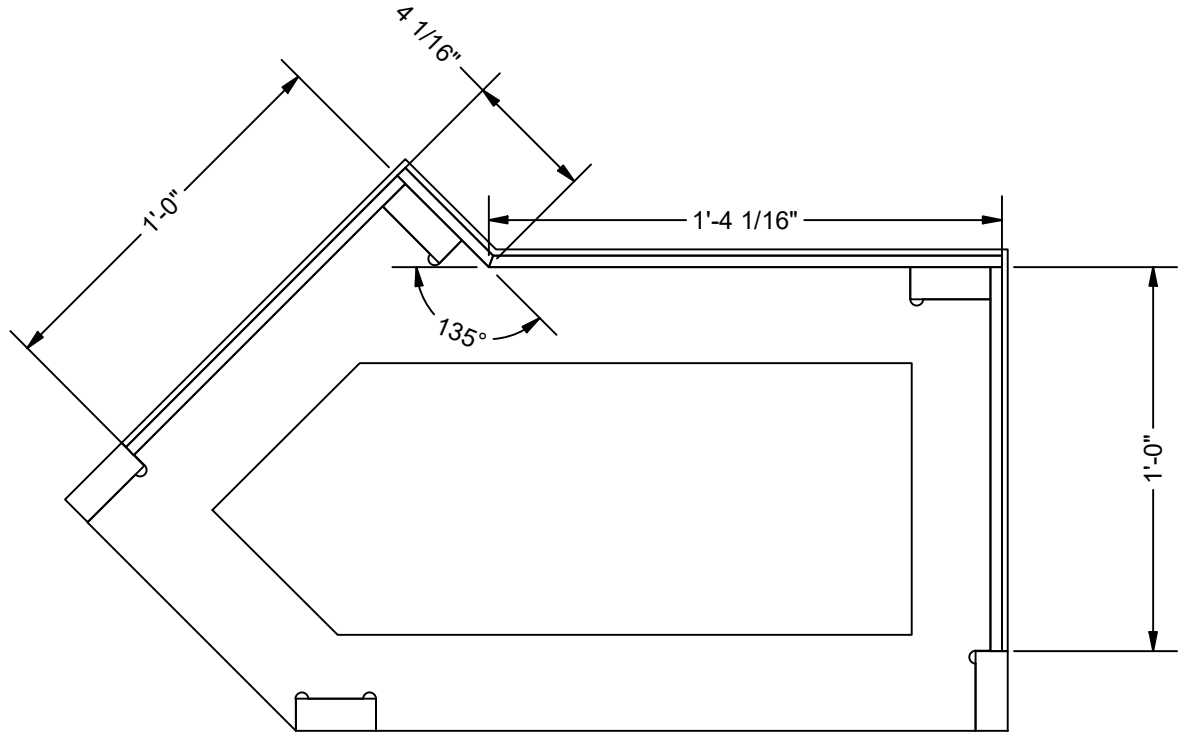

TOP
SCALE 2" = 1'-0"

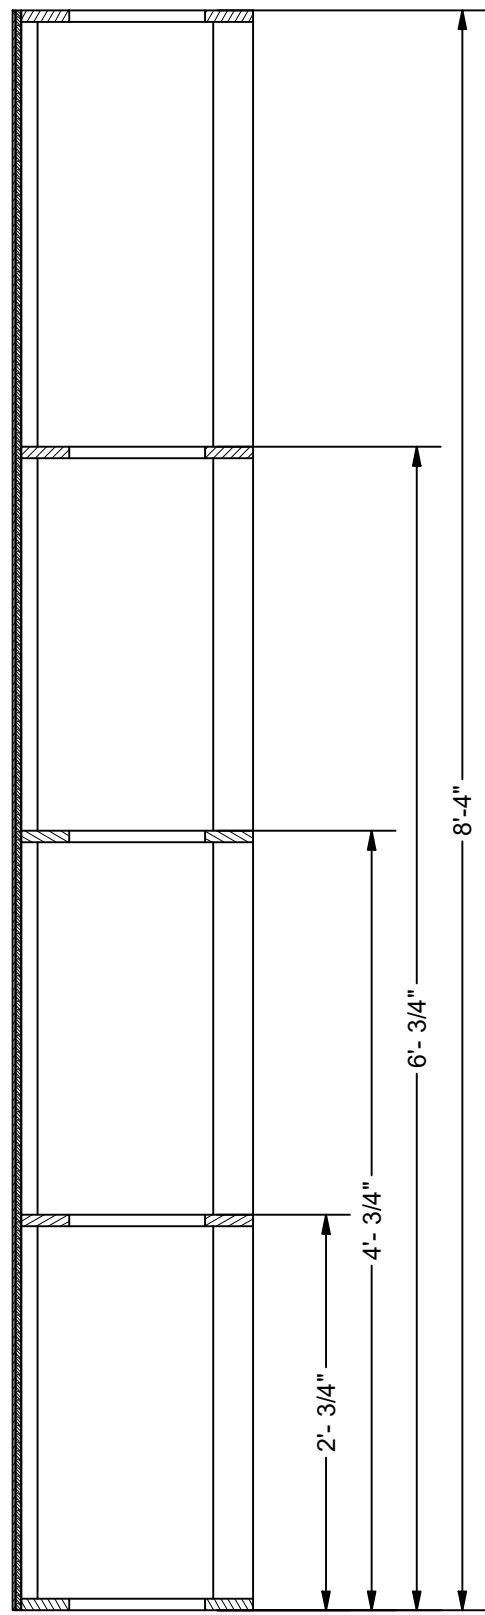


SECTION B-B
SCALE 1" = 1'-0"

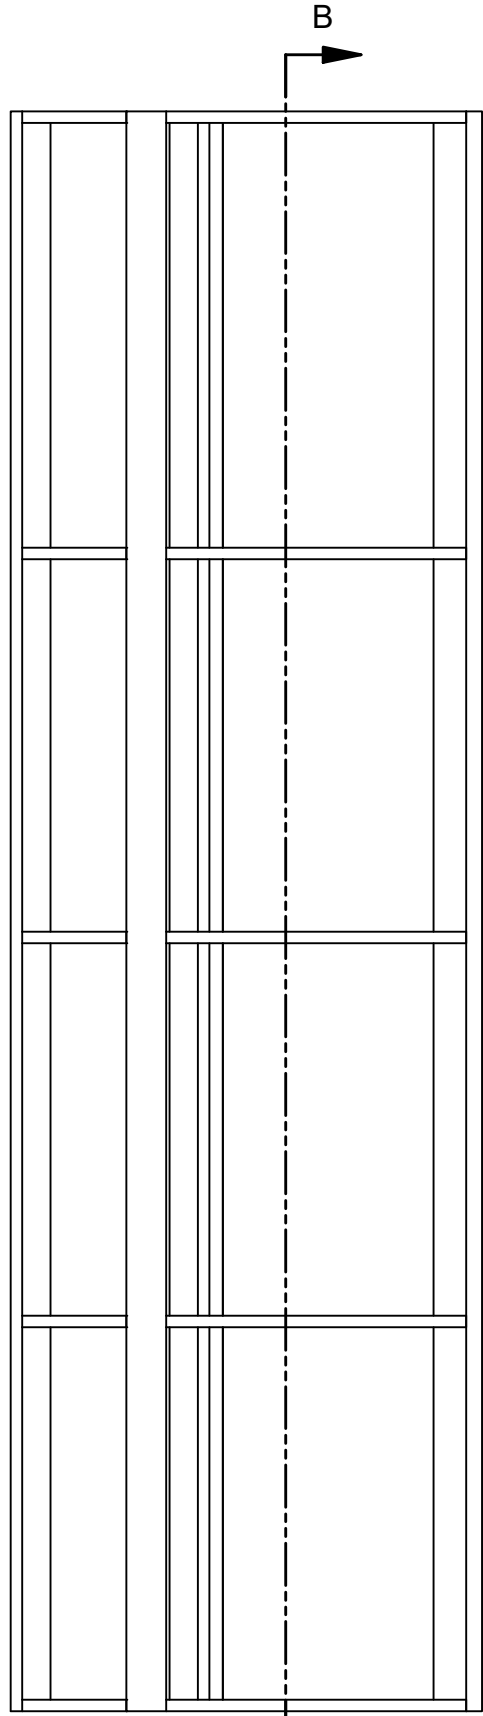

B
200995-02-C
SCALE 1" = 1'-0"

15 LAW DRIVE
FAIRFIELD, NJ 07004
[T] 718.935.9899
www.showfab.com

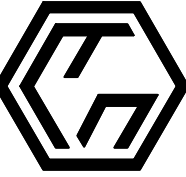**SHOWFAB**

THESE DRAWINGS & THE IDEAS
HEREIN ARE THE SOLE
PROPERTY OF SHOWFAB
COPYRIGHT 2025 BY SHOWFAB

CLIENT: YAHOO SPORTS

DESIGN: D. SHAY

PROJECT MANAGER: J. ORELLANA

LEAD CARPENTER: J. ORELLANA

YAHOO! SPORTS-NASHVILLE

CENTER WALL COLUMNS
CONSTRUCTION

JOB NO.: 200995

RELEASED ON: 7.14.25

SCALE: AS NOTED


DRAWN BY: Otortorella

REVISIONS





DESIGNER DRAWING #

FILE NAME:
200995-CENTER WALL
COLUMNS.dwg


DRAWING#
02.01

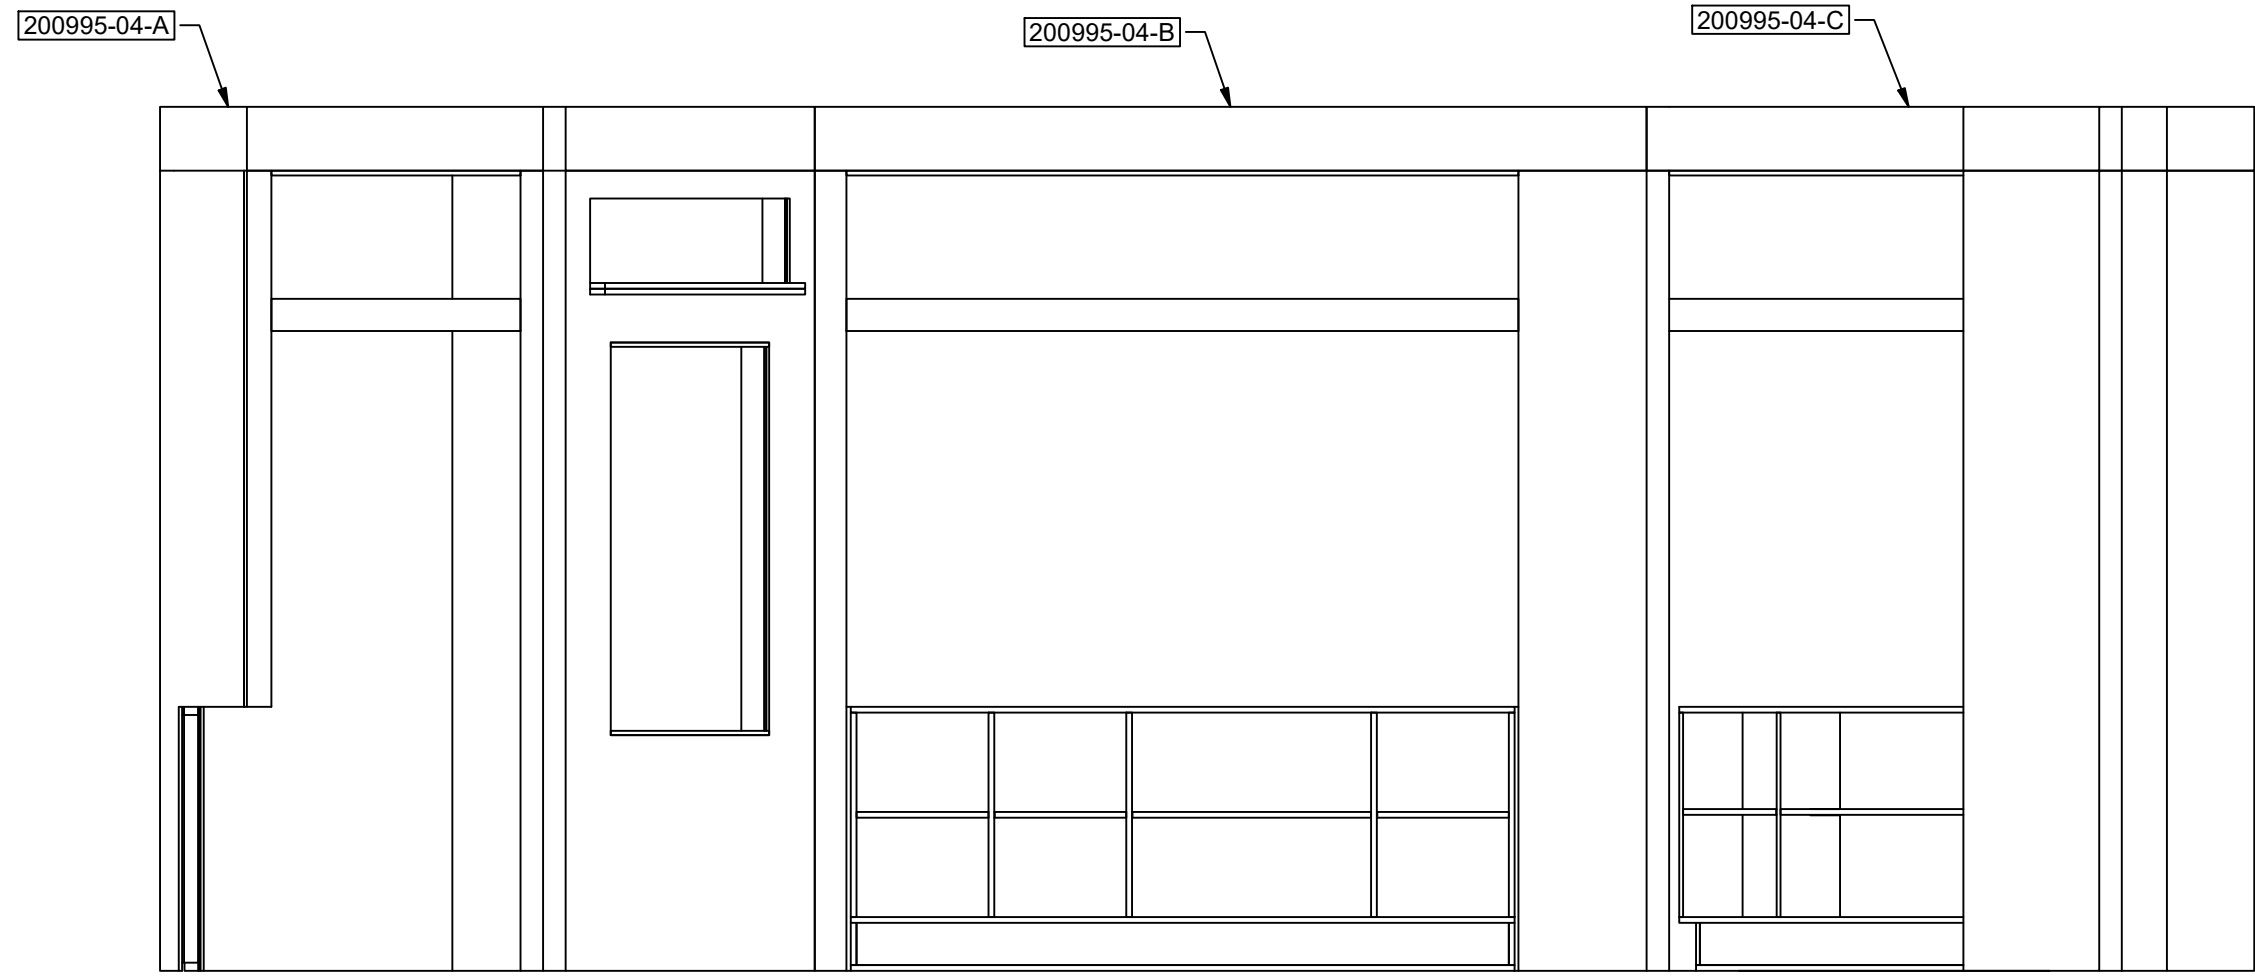

200995 MASTER ASSEMBLY
SCALE 1/2" = 1'-0"

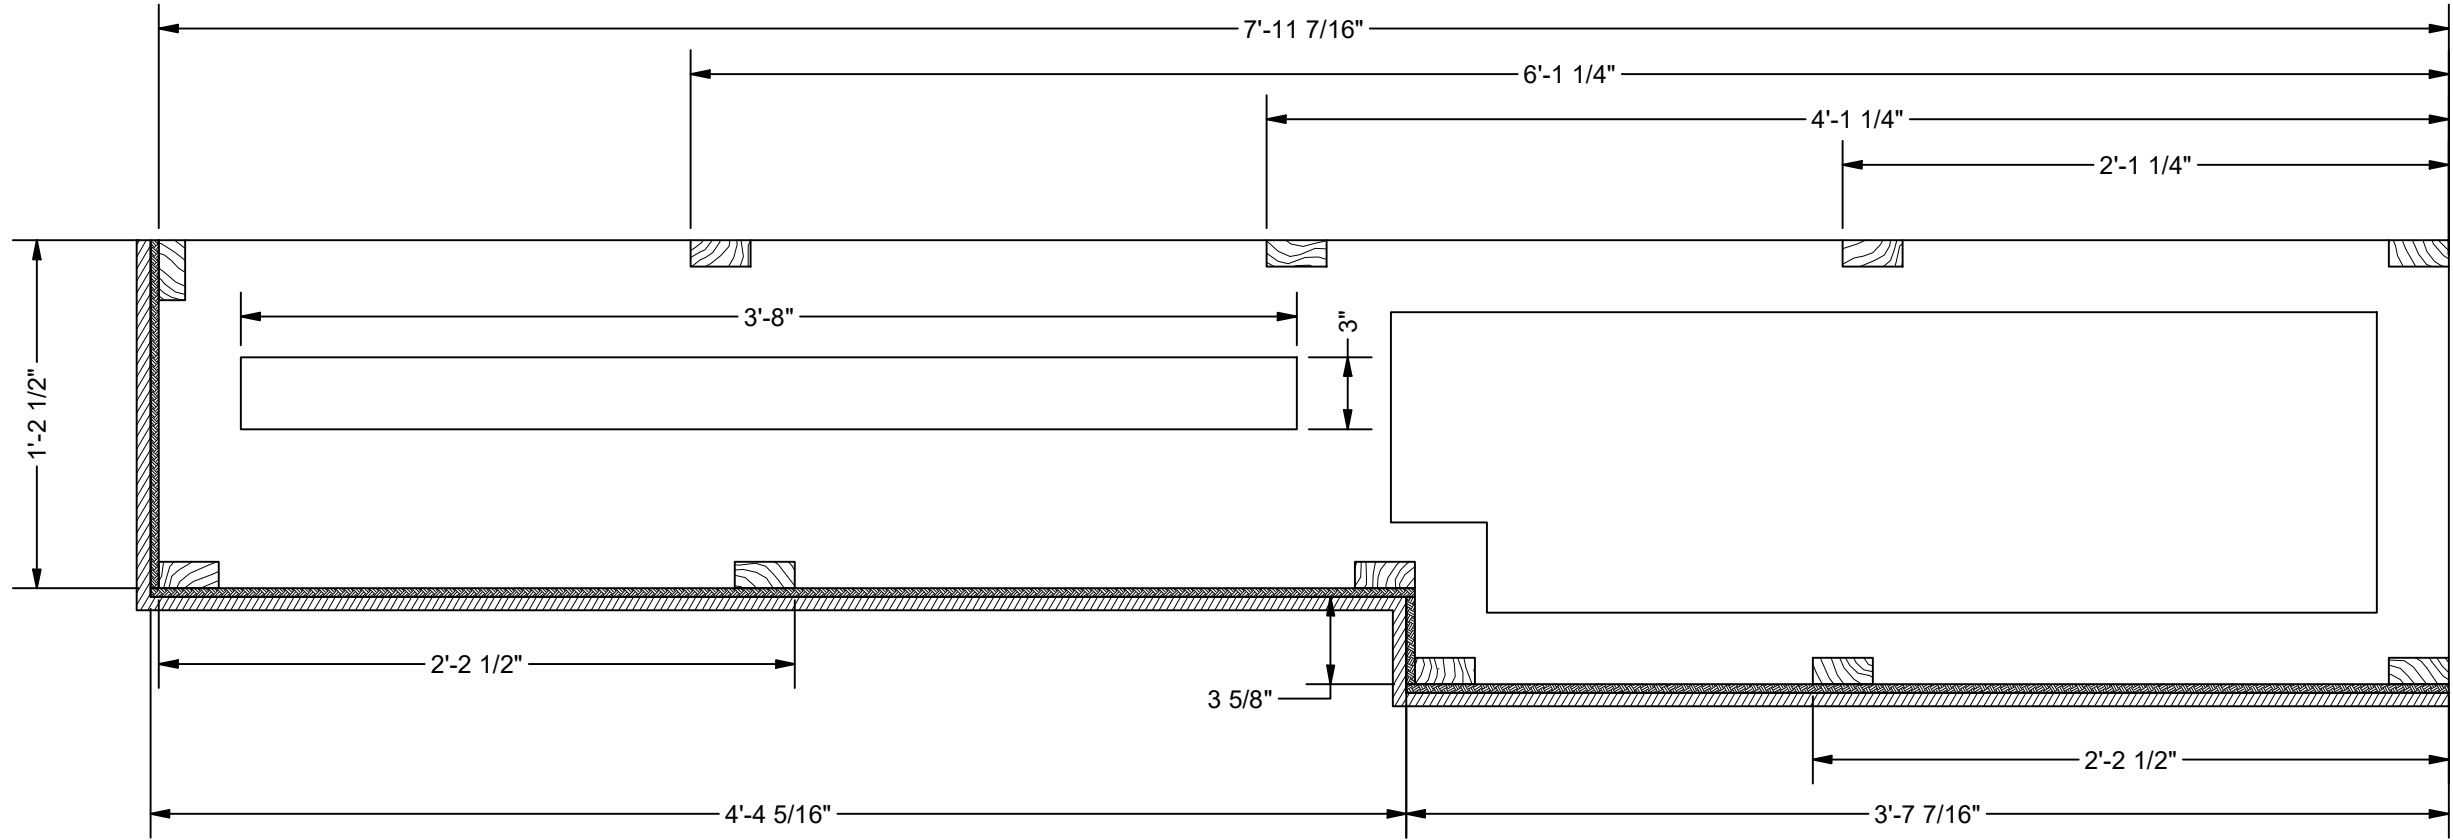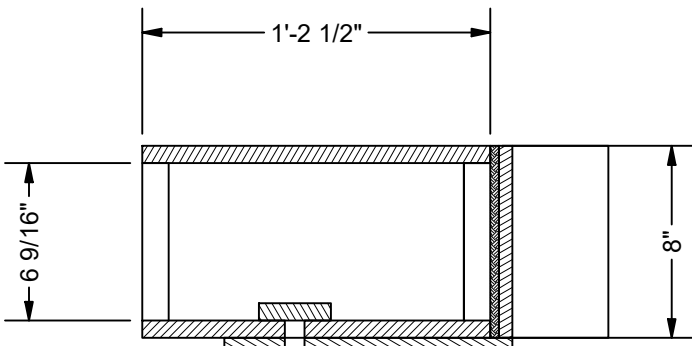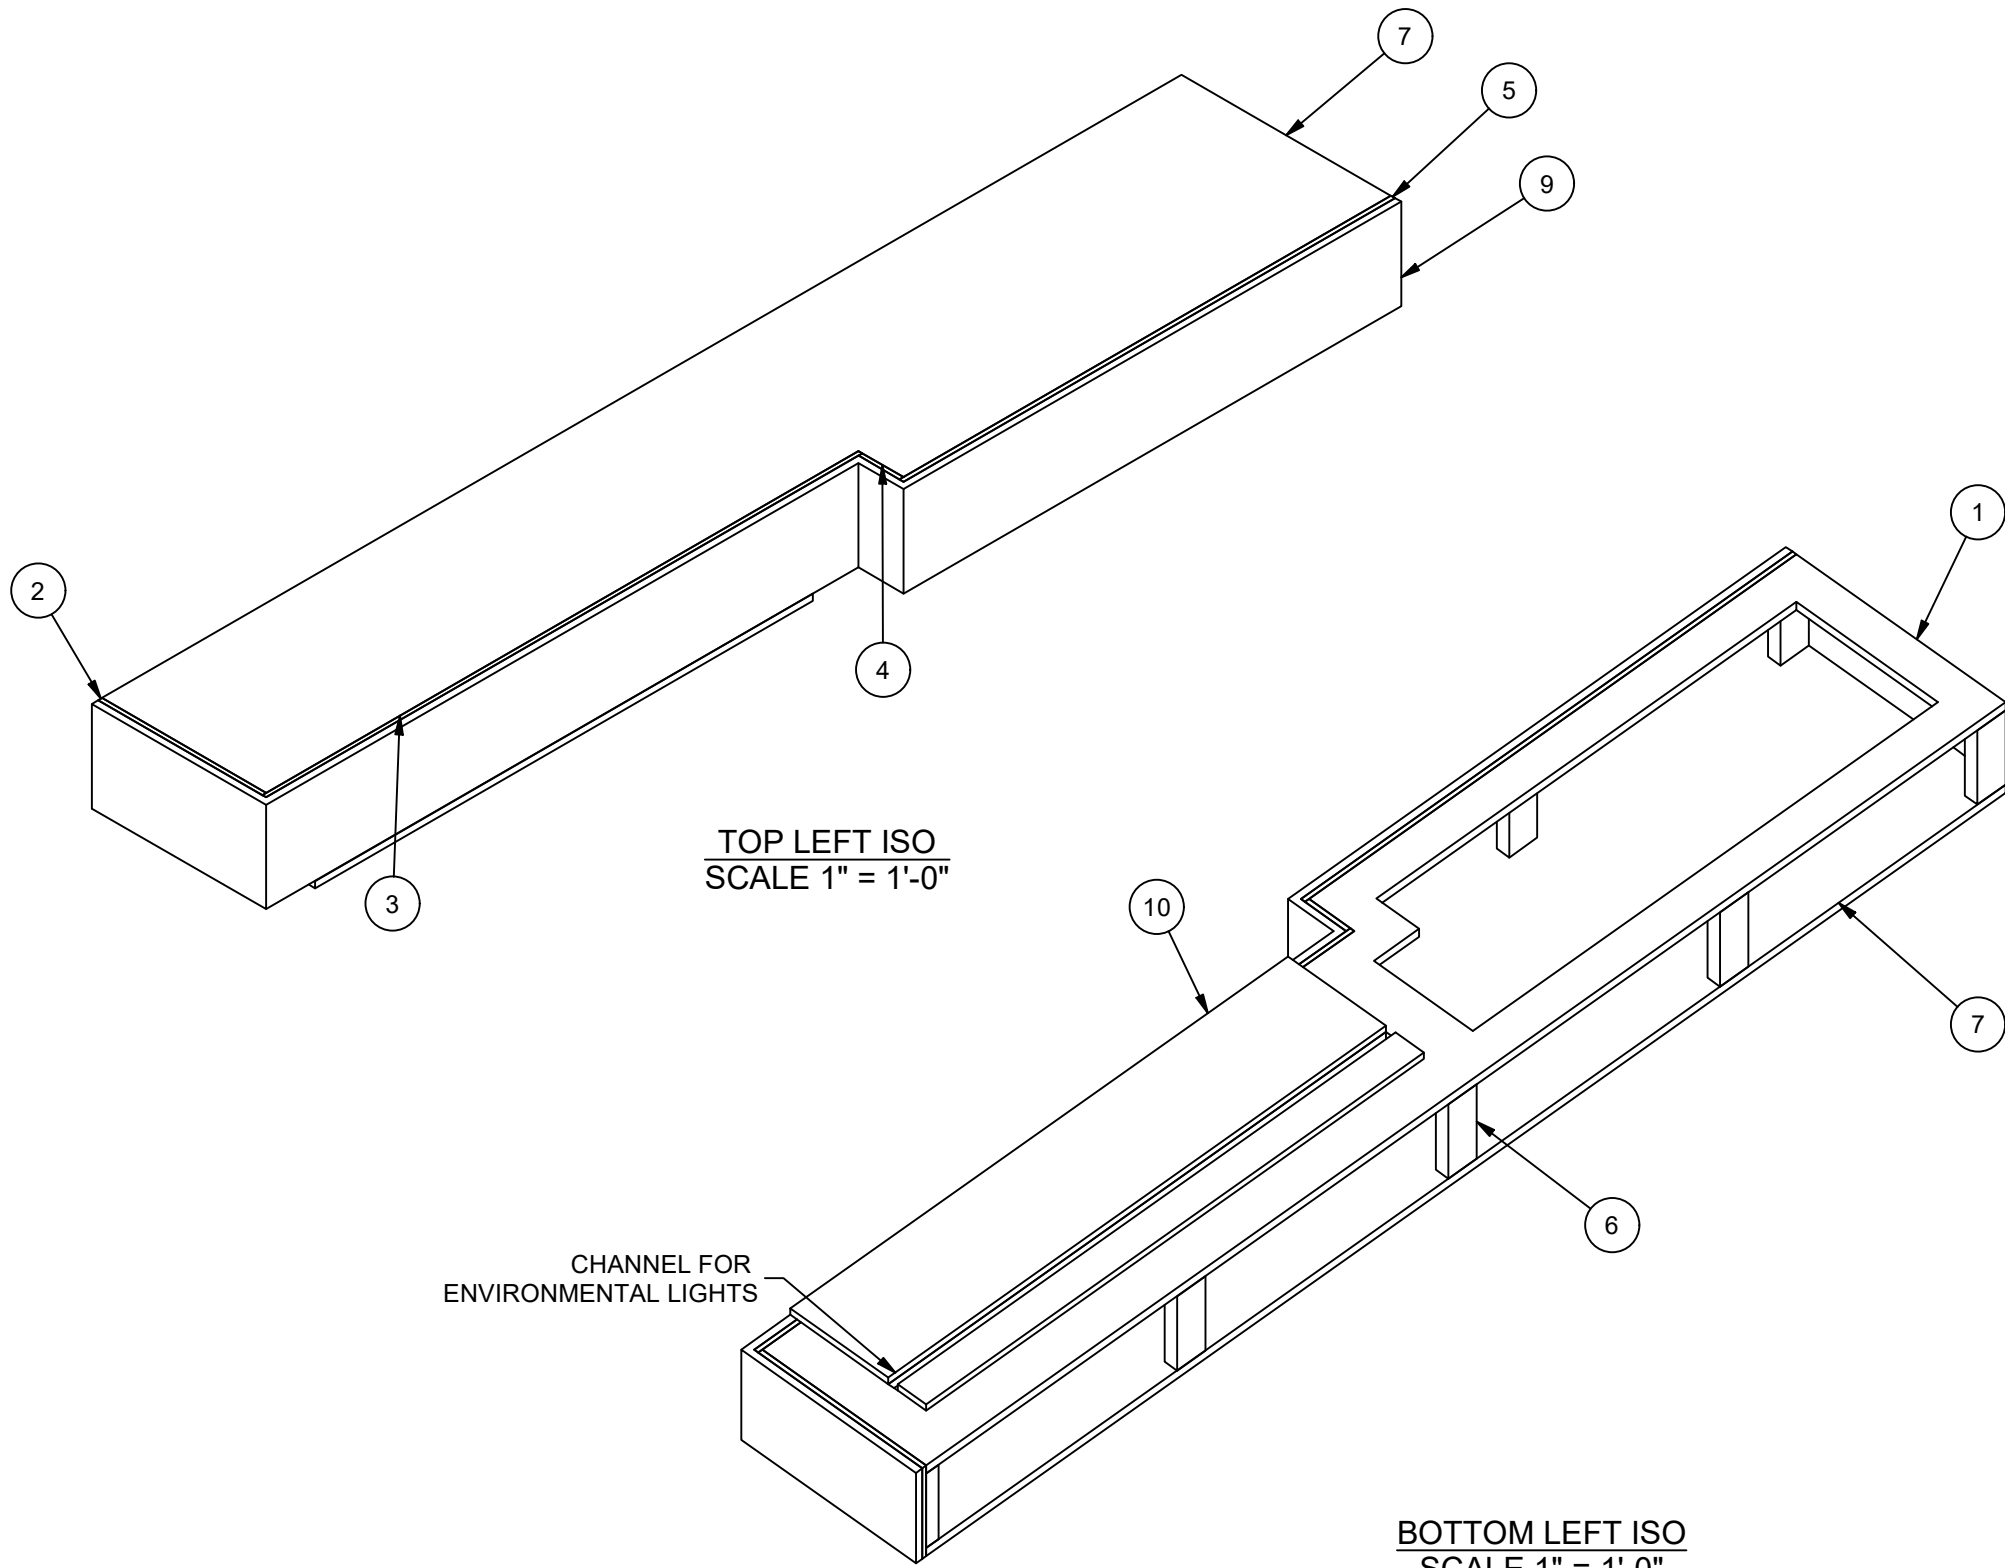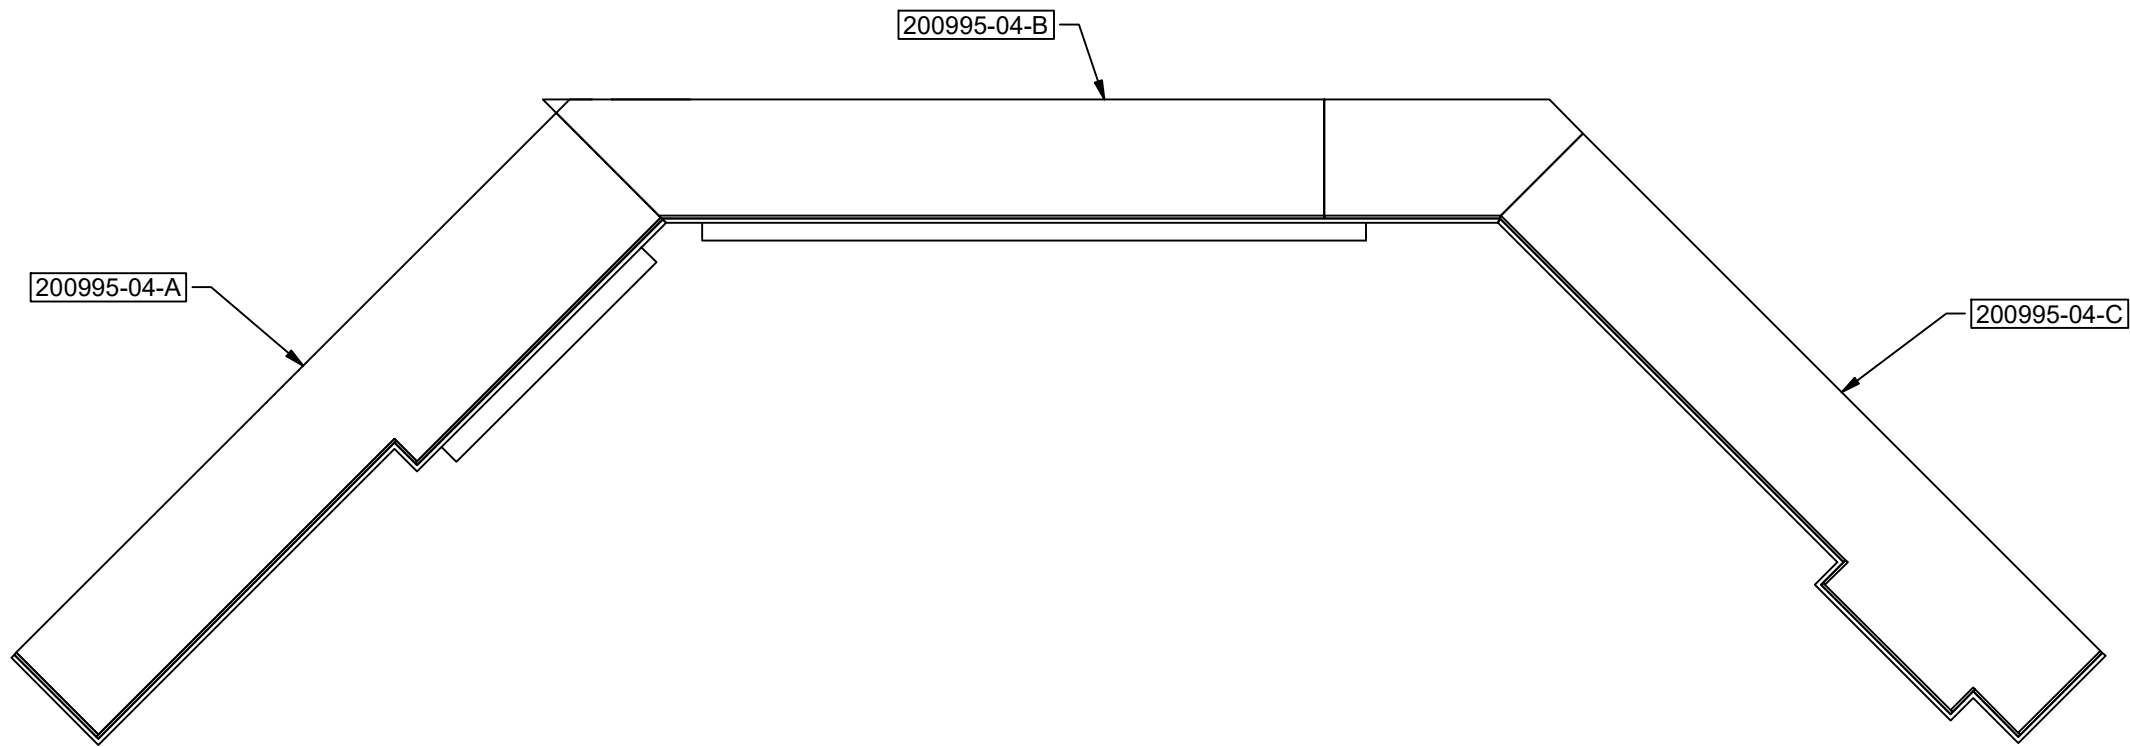

SECTION A-A
SCALE 1 1/2" = 1'-0"

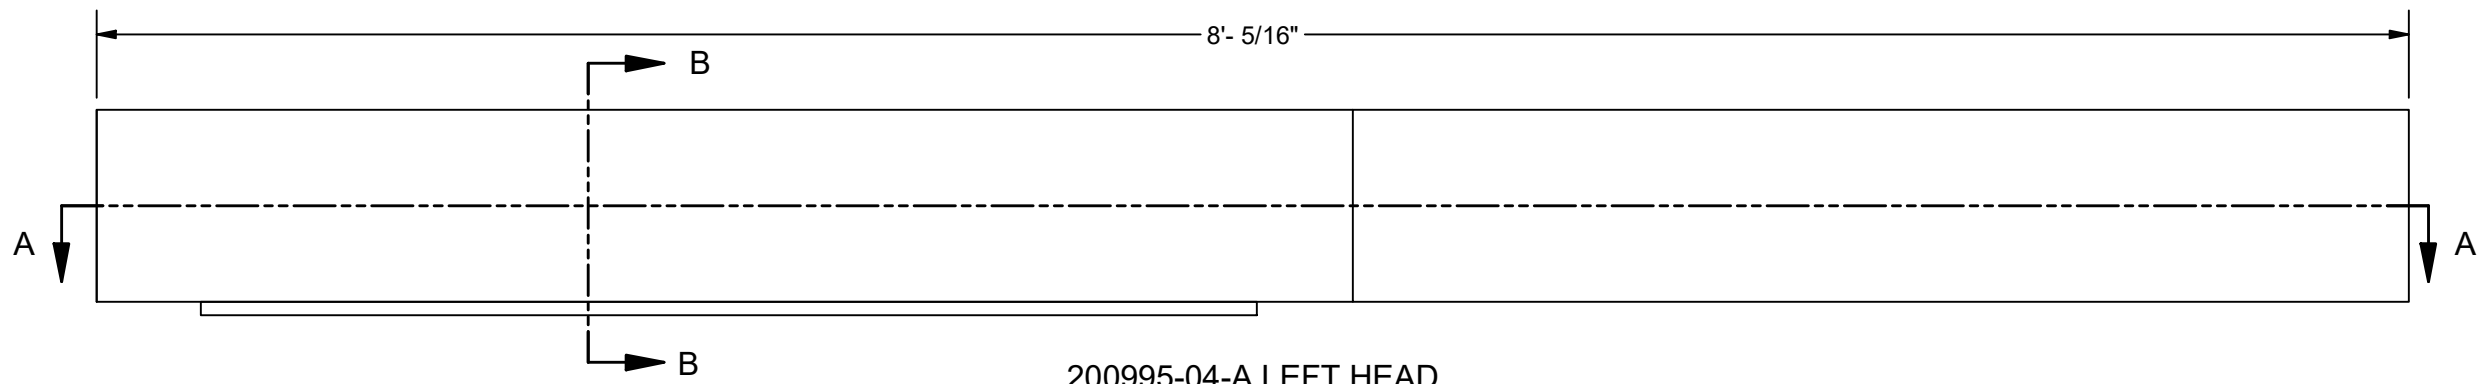

200995-04-A LEFT HEAD
SCALE 1 1/2" = 1'-0"

BUILD 1 AS DRAWN

BILL OF MATERIALS				
ITEM	PART NUMBER	ITEM QTY	DESCRIPTION	MACHINE
1	200995-04-A-001	1	3/4" AC PLYWOOD	CNC
2	200995-04-A-002	1	3/8" MDF	N/A
3	200995-04-A-003	1	3/8" MDF	N/A
4	200995-04-A-004	1	3/8" MDF	N/A
5	200995-04-A-005	1	3/8" MDF	N/A
6	200995-04-A-006	11	5/4"X3" PINE	N/A
7	200995-04-A-007	1	3/4" AC PLYWOOD	CNC
8	200995-04-A-008	1	3/4" AC PLYWOOD	N/A
9	200995-04-A-009	1	PULP ART PAS006	N/A
10	200995-04-A-010	1	PULP ART PAS006	N/A

NOTES
BUILD 1 AS DRAWN
ATTACHES ON TOP OF LEFT WALL
5/4"X3" FRAME
3/4" AC PLYWOOD TOP AND BOTTOM
3/8" MDF SKIN
PULP ART-PAS006 "NOT SO" COMMON BRICK II
CHANNEL ALONG BOTTOM FOR CS 105 ENVIRONMENTAL LIGHTS

YAHOO! SPORTS-NASHVILLE
04-A LEFT HEADER
CONSTRUCTION
JOB NO.: 200995
RELEASED ON: 7.17.25
SCALE: AS NOTED
DRAWN BY: Orlotorella

CLIENT: YAHOO FINANCE
DESIGN: D. SHAY
PROJECT MANAGER: J. ORELLANA
LEAD CARPENTER: J. ORELLANA

THESE DRAWINGS & THE IDEAS
HEREIN ARE THE PROPERTY OF SHOWFAB
COPYRIGHT 2025 BY SHOWFAB

SHOWFAB




15 LAW DRIVE
FAIRFIELD, NJ 07004
[T] 718.935.9899
www.showfab.com

DESIGNER DRAWING #

FILE NAME:
200995-HEADERS.dwg

DRAWING#

04.01

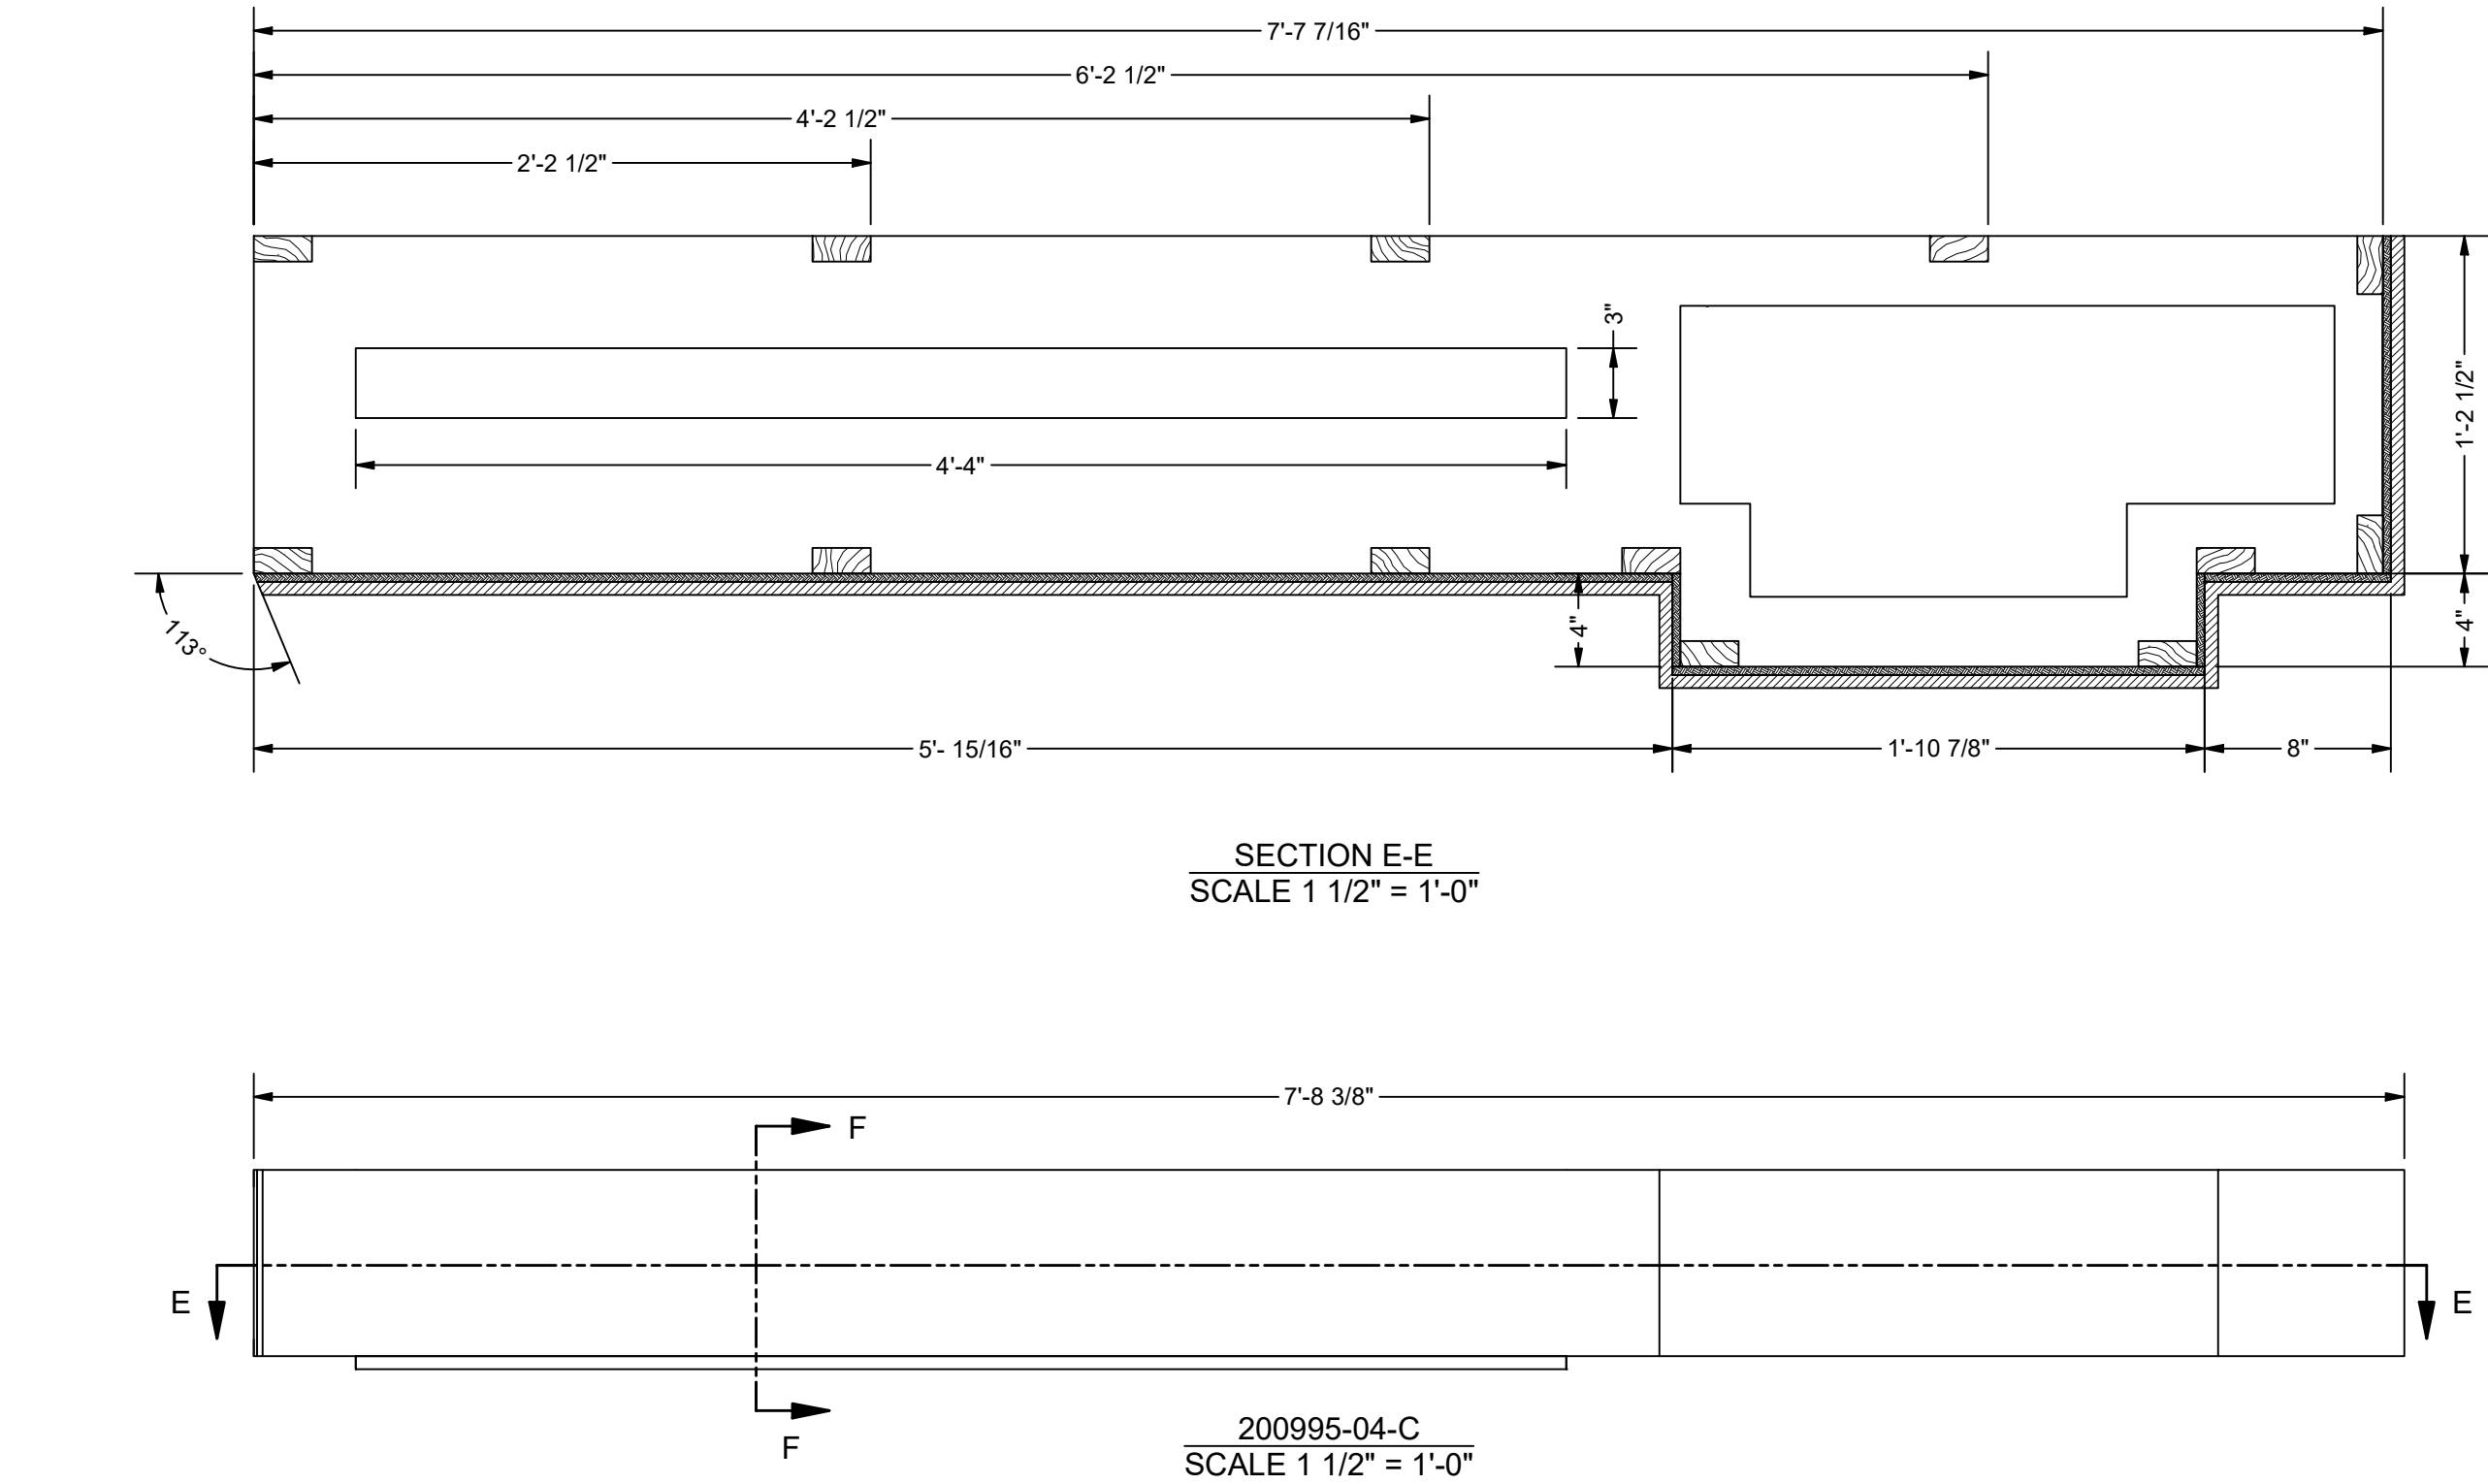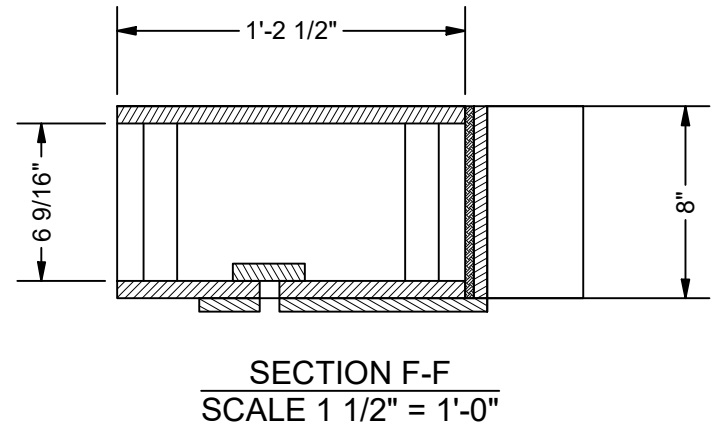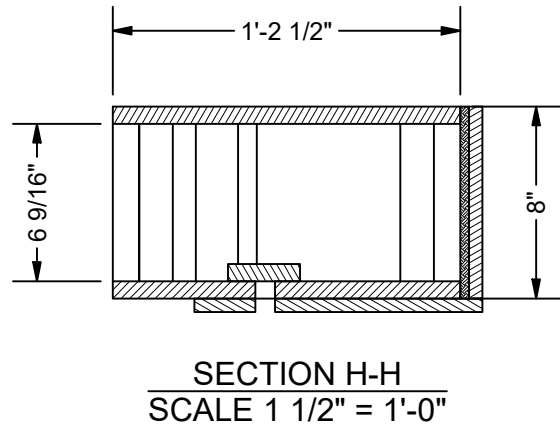

NOTES
BUILD 1 AS DRAWN ATTACHES ON TOP OF CENTER WALL 5/4"X3" FRAME 3/4" AC PLYWOOD TOP AND BOTTOM 3/8" MDF SKIN PULP ART-PAS006 "NOT SO" COMMON BRICK II CHANNEL ALONG BOTTOM FOR CS 105 ENVIRONMENTAL LIGHTS

NOTES
BUILD 1 AS DRAWN
ATTACHES ON TOP OF RIGHT WALL
5/4"X3" FRAME
3/4" AC PLYWOOD TOP AND BOTTOM
3/8" MDF SKIN
PULP ART-PAS006 'NOT SO' COMMON BRICK II
CHANNEL ALONG BOTTOM FOR CS 105 ENVIRONMENTAL LIGHTS

SHOWFAB

THESE DRAWINGS & THE IDEAS
REPRESENTED ARE THE
PROPERTY OF SHOWFAB

©COPYRIGHT 2025 BY SHOWFAB

TER: J. ORELLANA

JOE NIO	RELEASED ON
---------	-------------



DRAWING#

04.02


BUILD 1 AS DRAWN

NOTES
BUILD 1 AS DRAWN
LAMINATED WITH "FORMICA WALNUT RIFTWOOD"


BILL OF MATERIALS					
ITEM	PART NUMBER	ITEM QTY	DESCRIPTION	MACHINE	
1	200995-02-D-001	2	3/4" AC PLYWOOD	N/A	
2	200995-02-D-002	2	3/4" AC PLYWOOD	N/A	
3	200995-02-D-003	1	3/4" AC PLYWOOD	CNC	
4	200995-02-D-004	2	3/4" AC PLYWOOD	N/A	
5	200995-02-D-005	1	3/4" AC PLYWOOD	N/A	
6	200995-02-D-006	2	3/4" AC PLYWOOD	N/A	
7	200995-02-D-007	2	3/4" AC PLYWOOD	N/A	
8	200995-02-D-008	3	3/4" AC PLYWOOD	N/A	
9	200995-02-D-009	3	3/4" AC PLYWOOD	CNC	
10	200995-02-D-010	1	3/4" AC PLYWOOD	N/A	

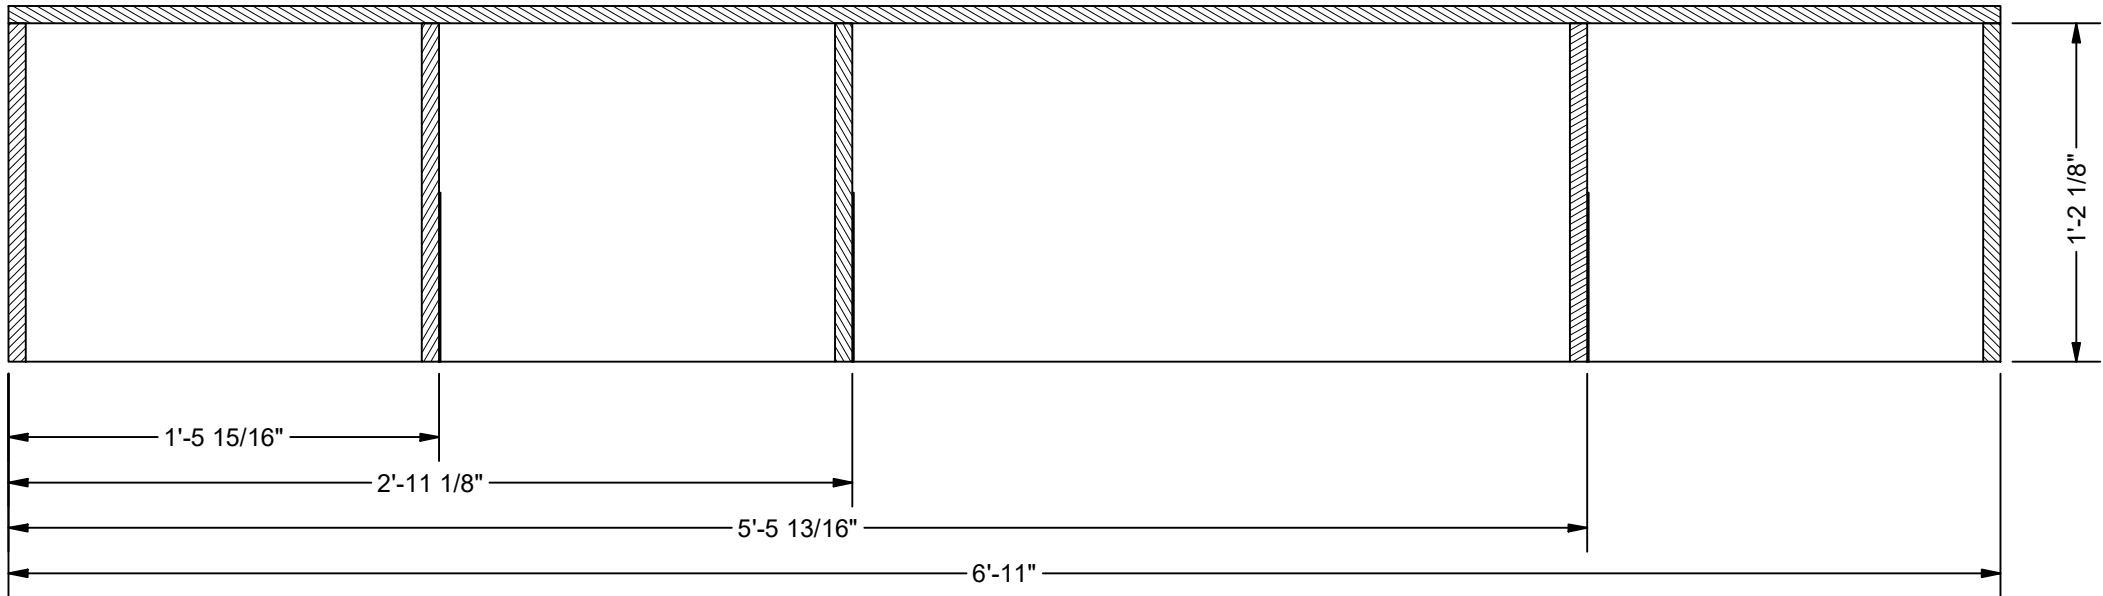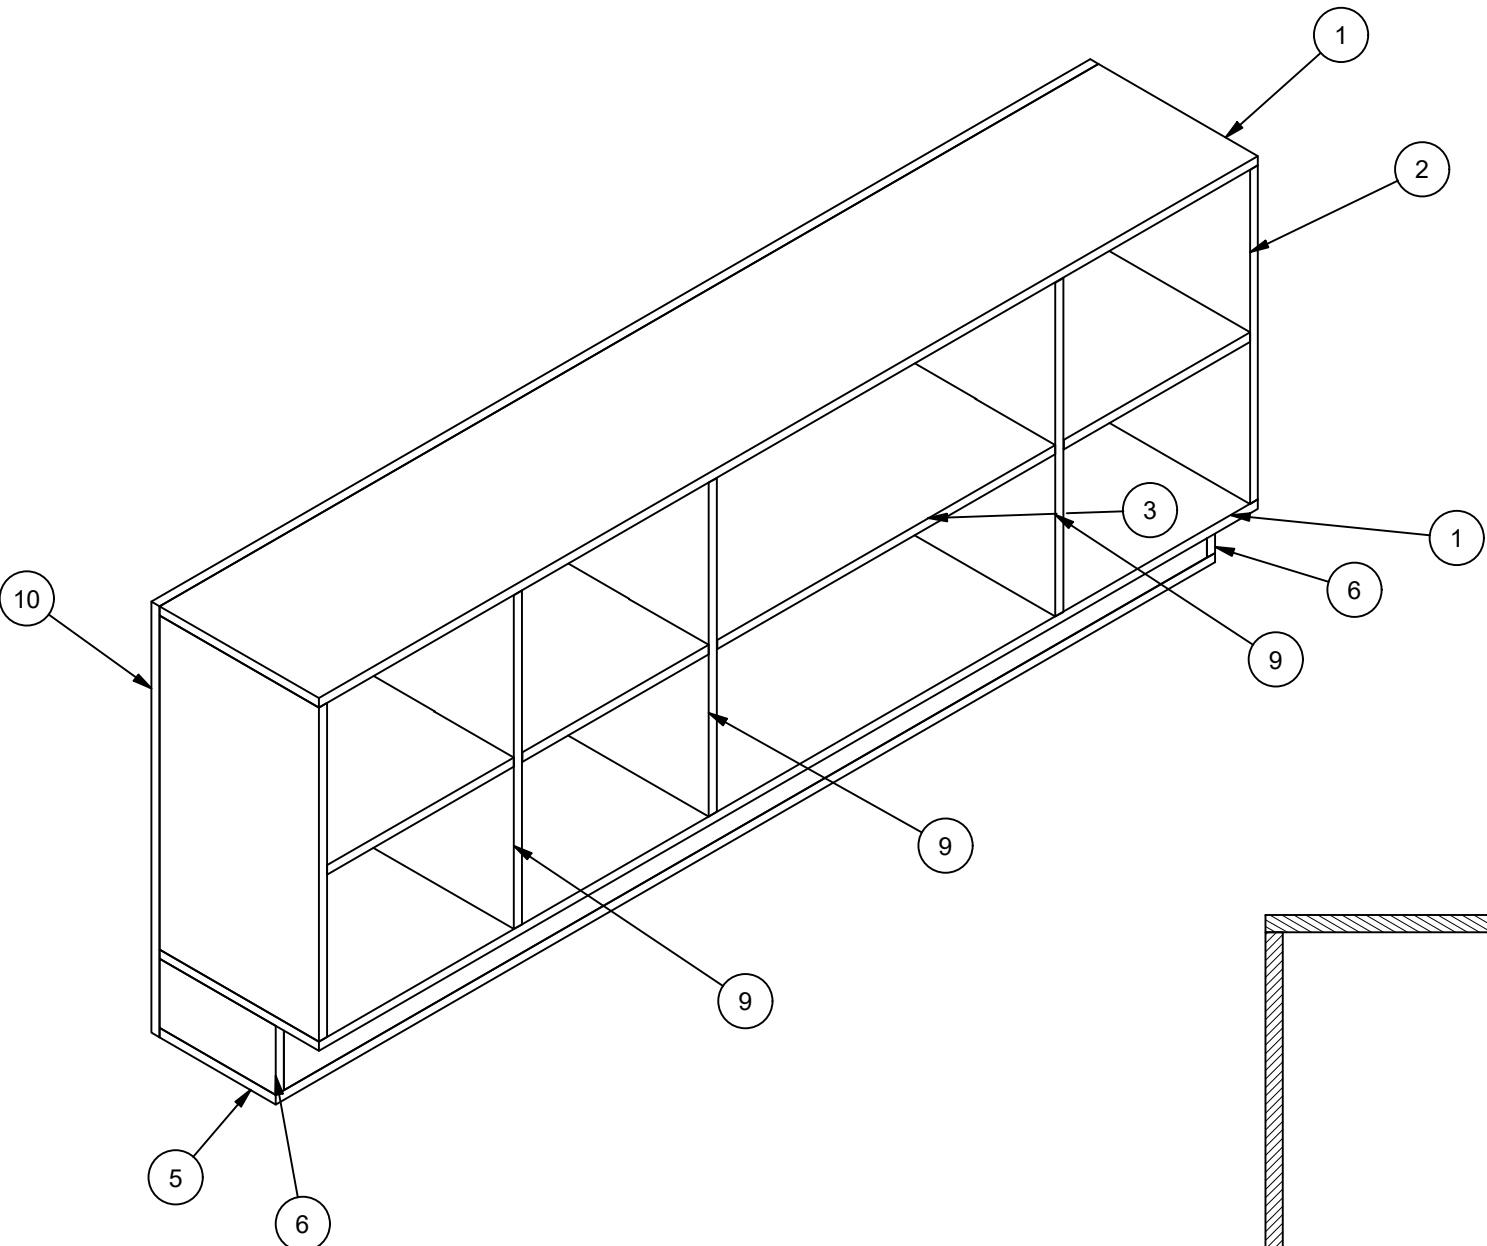


SECTION B-B
SCALE 1 1/2" = 1'-0"

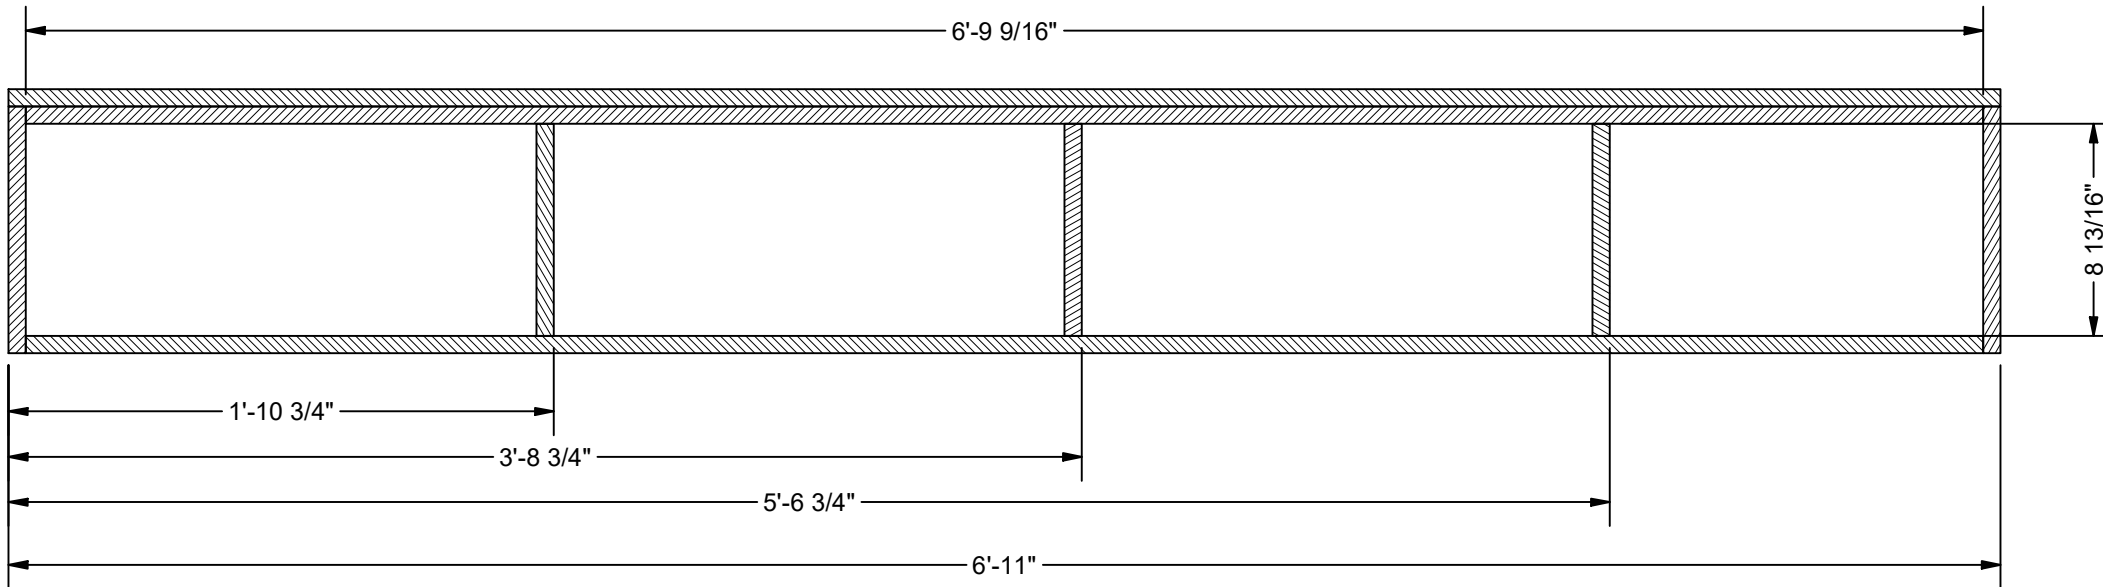

SECTION C-C
SCALE 1 1/2" = 1'-0"

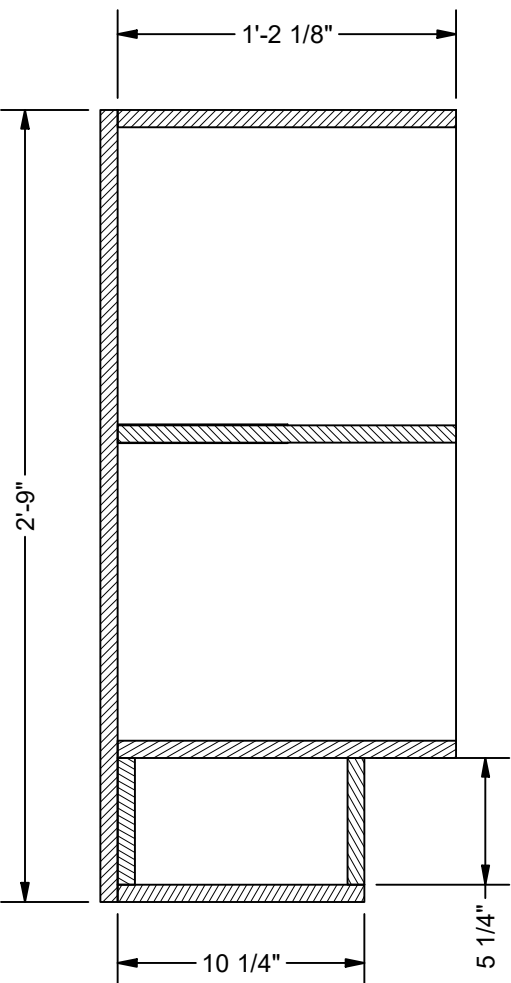


SECTION A-A
SCALE 1 1/2" = 1'-0"

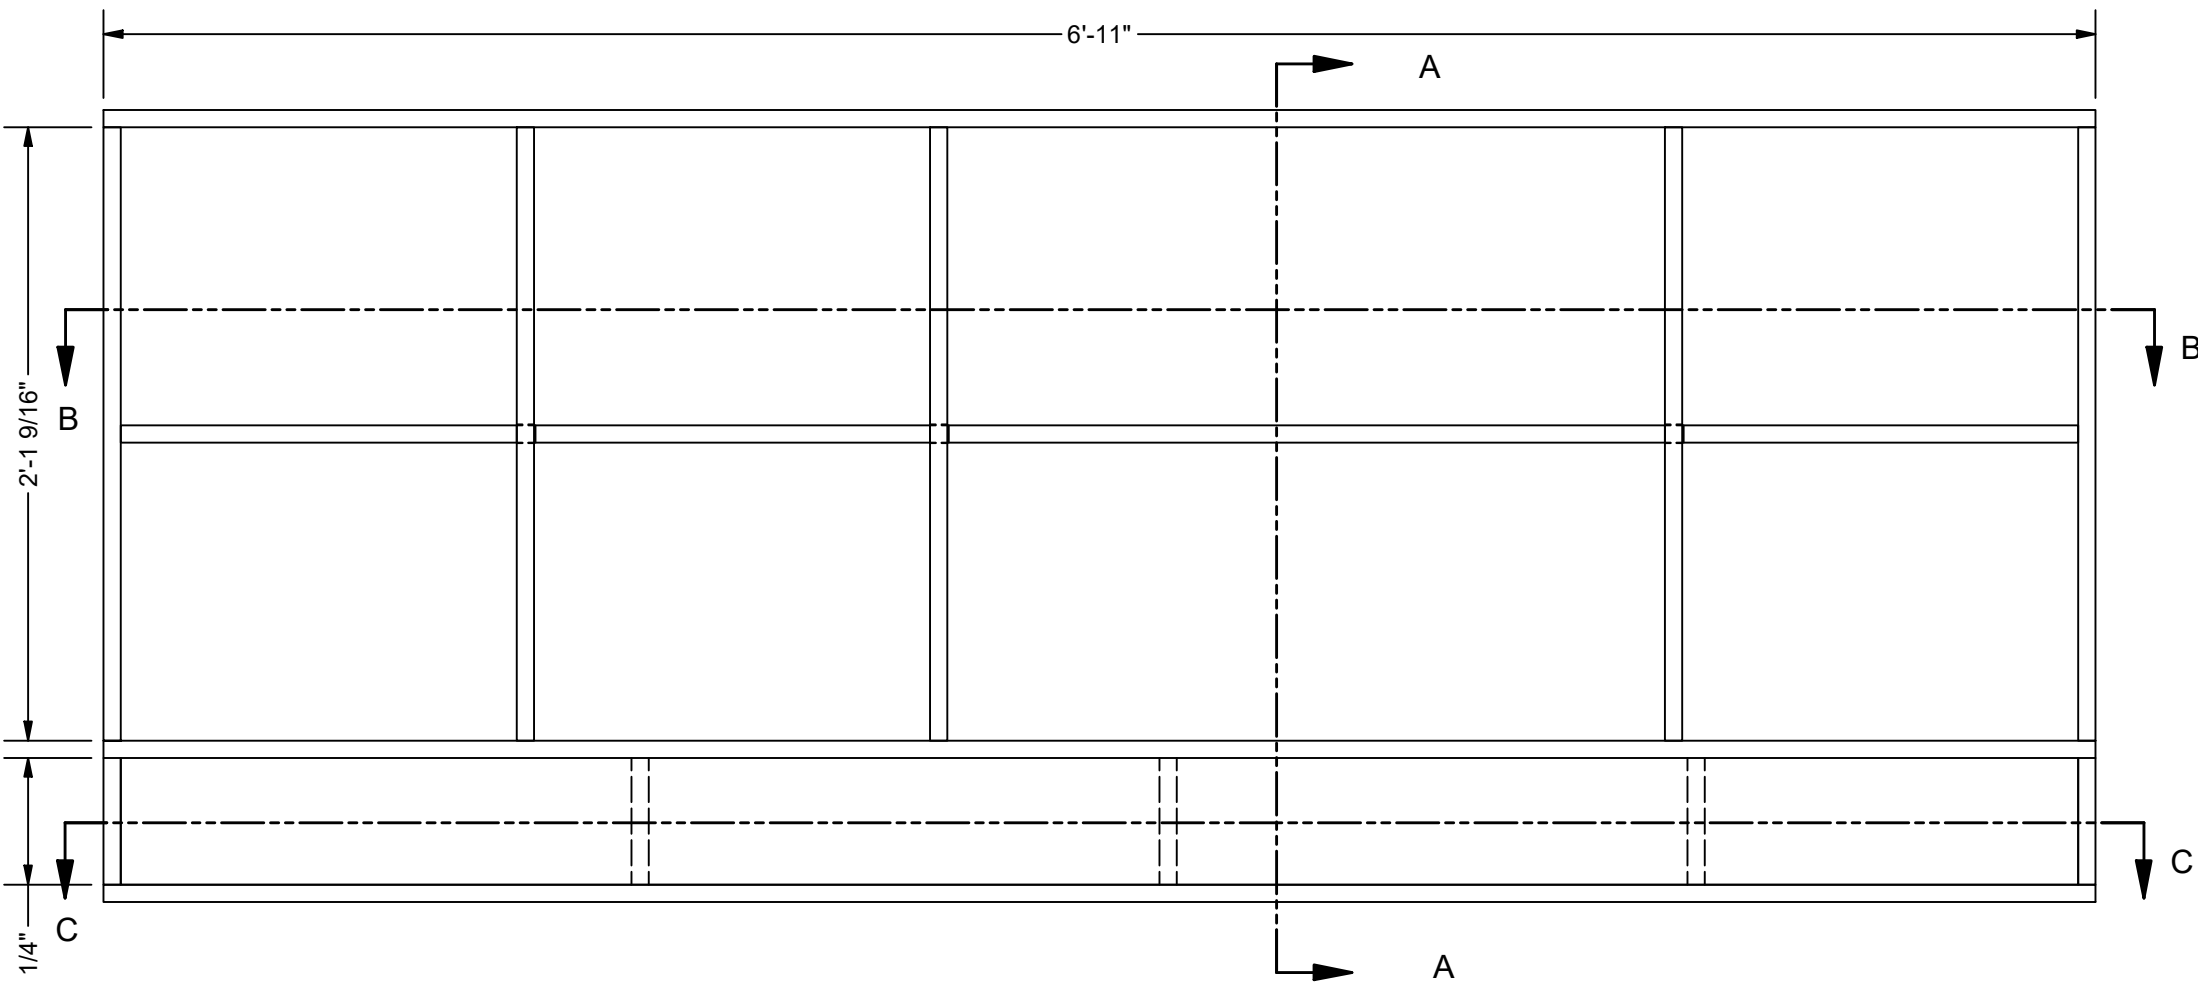


200995-02-D CENTER BOOKSHELF
SCALE 1 1/2" = 1'-0"

BUILD 1 AS DRAWN


NOTES
BUILD 1 AS DRAWN
LAMINATED WITH "FORMICA WALNUT RIFTWOOD"

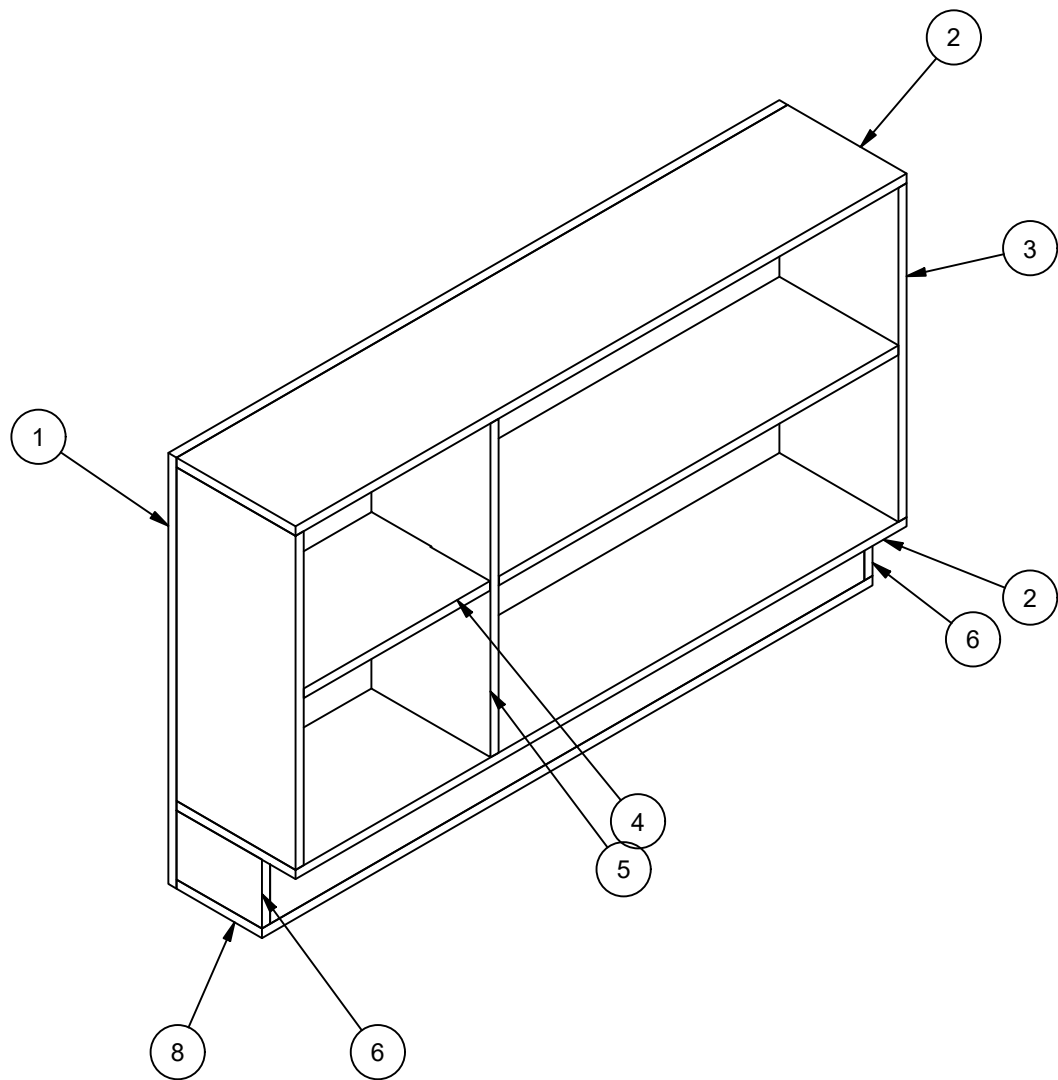


BILL OF MATERIALS				
ITEM	PART NUMBER	ITEM QTY	DESCRIPTION	MACHINE
1	200995-03-C-001	1	3/4" AC PLYWOOD	N/A
2	200995-03-C-002	2	3/4" AC PLYWOOD	N/A
3	200995-03-C-003	2	3/4" AC PLYWOOD	N/A
4	200995-03-C-004	1	3/4" AC PLYWOOD	CNC
5	200995-03-C-005	1	3/4" AC PLYWOOD	CNC
6	200995-03-C-006	2	3/4" AC PLYWOOD	N/A
7	200995-03-C-007	2	3/4" AC PLYWOOD	N/A
8	200995-03-C-008	1	3/4" AC PLYWOOD	N/A
9	200995-03-C-009	2	3/4" AC PLYWOOD	N/A

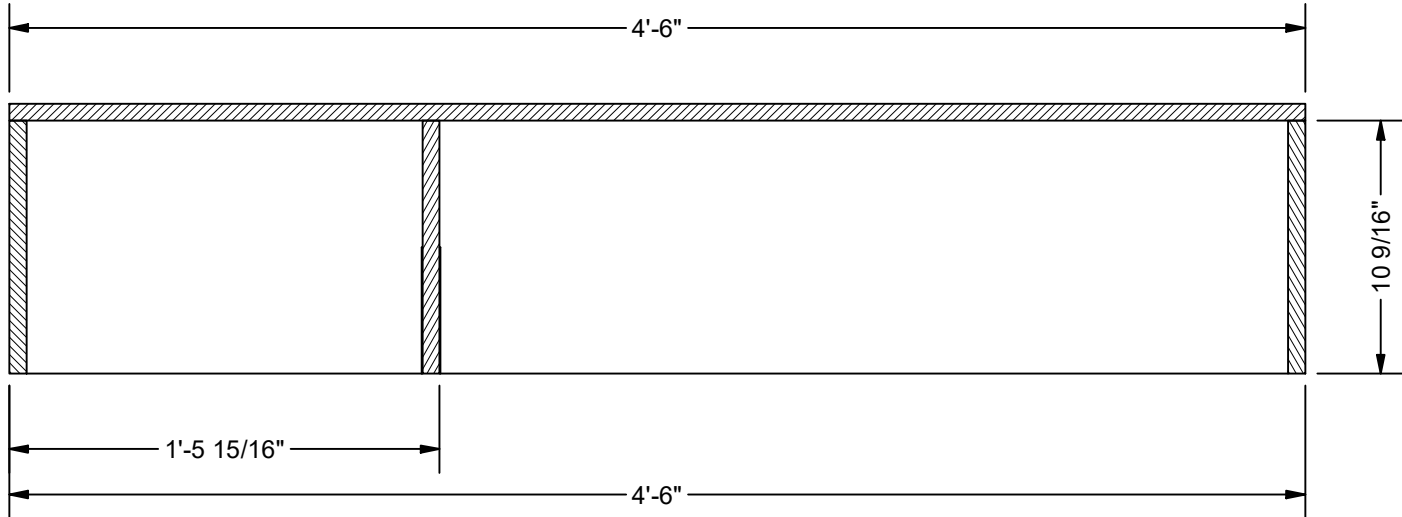


SECTION E-E
SCALE 1 1/2" = 1'-0"

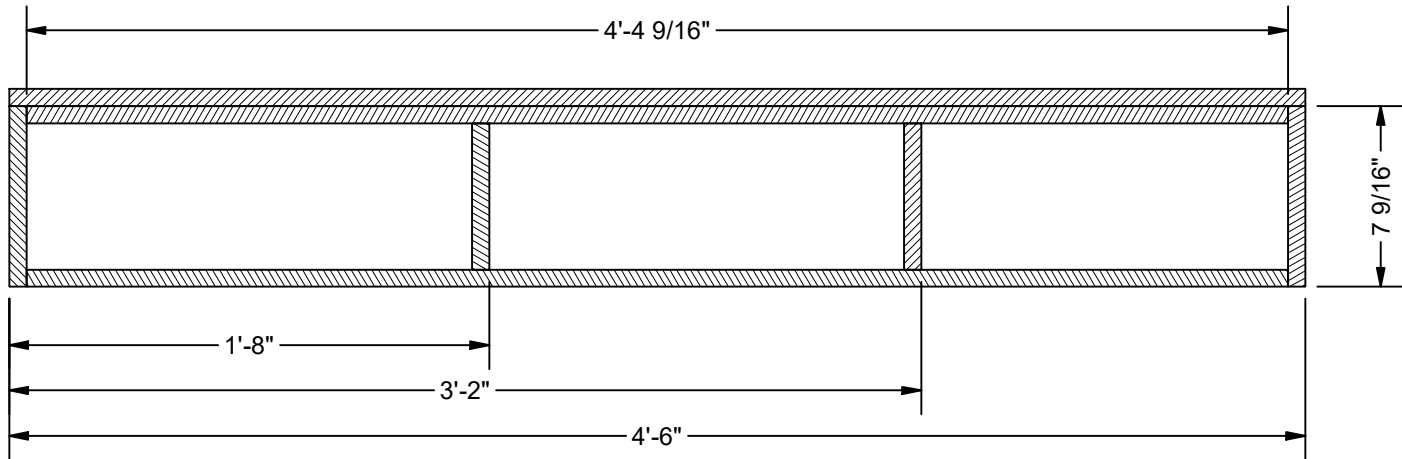

SECTION F-F
SCALE 1 1/2" = 1'-0"

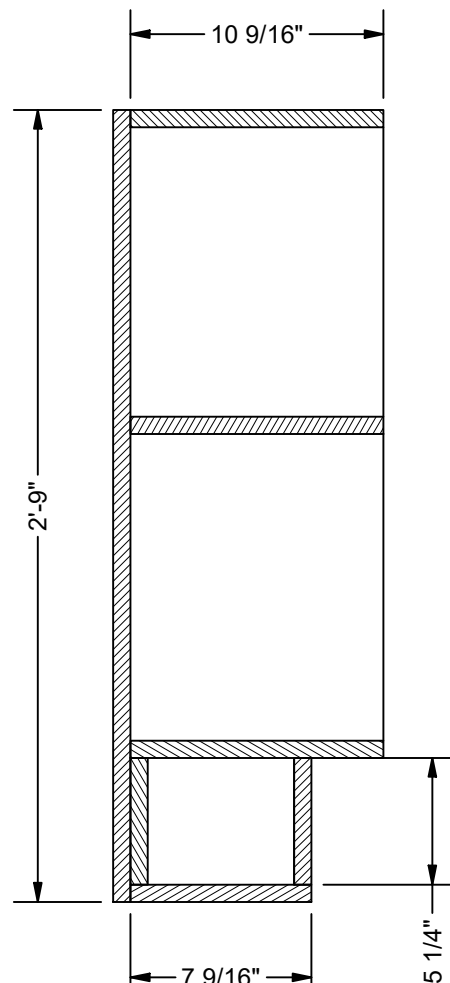


SECTION D-D
SCALE 1 1/2" = 1'-0"

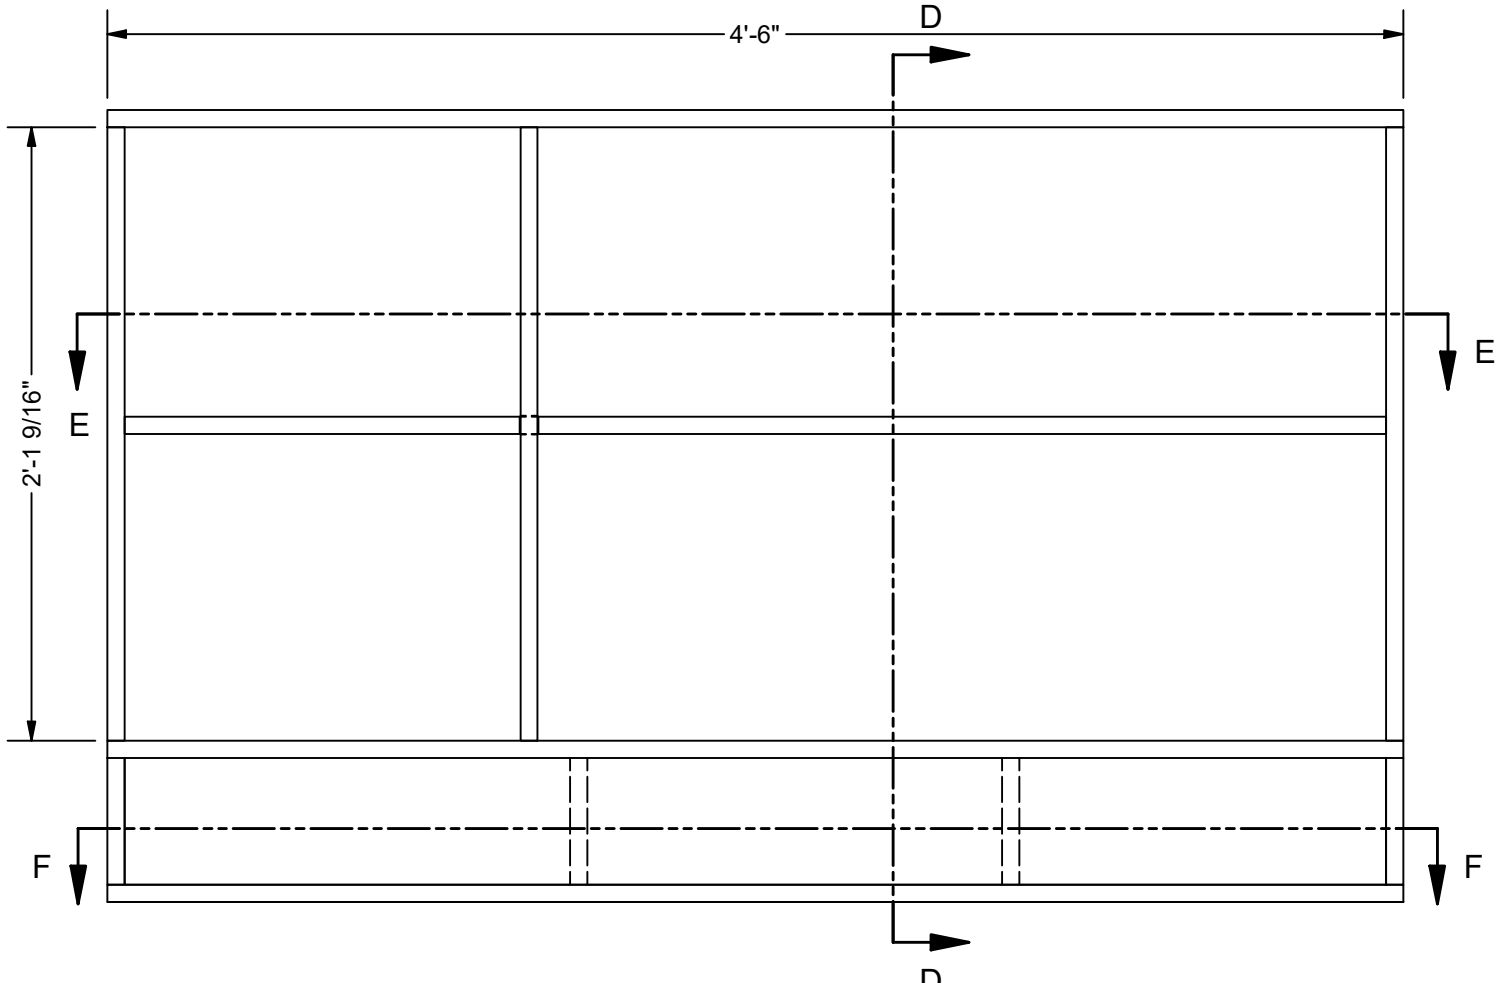

200995-03-C RIGHT BOOKSHELF
SCALE 1 1/2" = 1'-0"

15 LAW DRIVE
FAIRFIELD, NJ 07004
[T] 718.935.9899
www.showfab.com

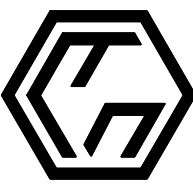

SHOWFAB

THESE DRAWINGS & THE IDEAS
HEREIN ARE THE EXCLUSIVE
PROPERTY OF SHOWFAB
COPYRIGHT 2025 BY SHOWFAB

CLIENT: YAHOO FINANCE

DESIGN:

PROJECT
MANAGER:

D. SHAY

LEAD
CARPENTER: J. ORELLANA

YAHOO! SPORTS-NASHVILLE

CENTER AND RIGHT BOOKSHELVES
CONSTRUCTION

JOB NO.: 200995

SCALE:

7.16.25

AS NOTED



DRAWN BY: Oortorella

REVISIONS


DESIGNER DRAWING #

FILE NAME:
200995-CENTER AND
RIGHT
BOOKSHELVES.dwg
DRAWING#


01

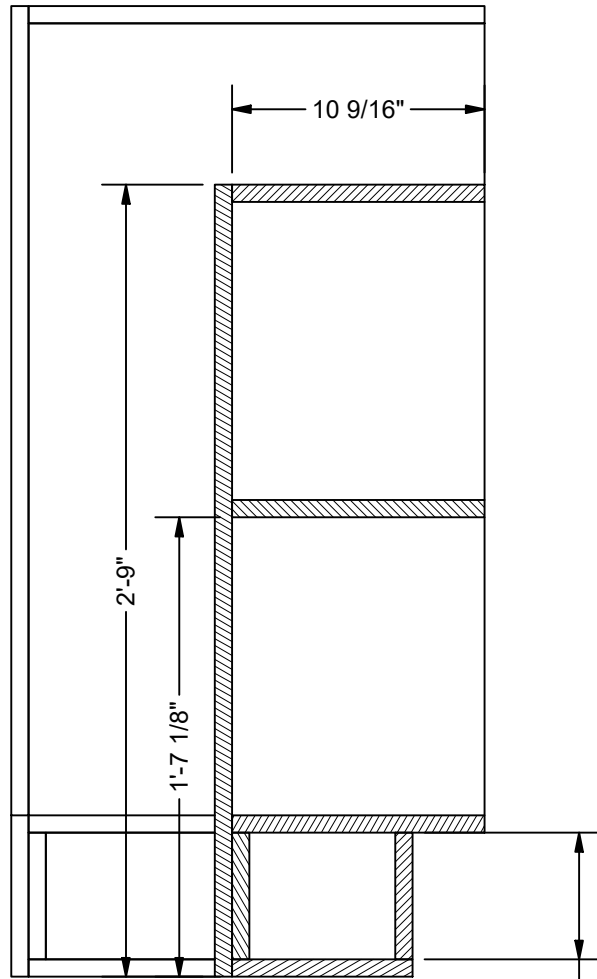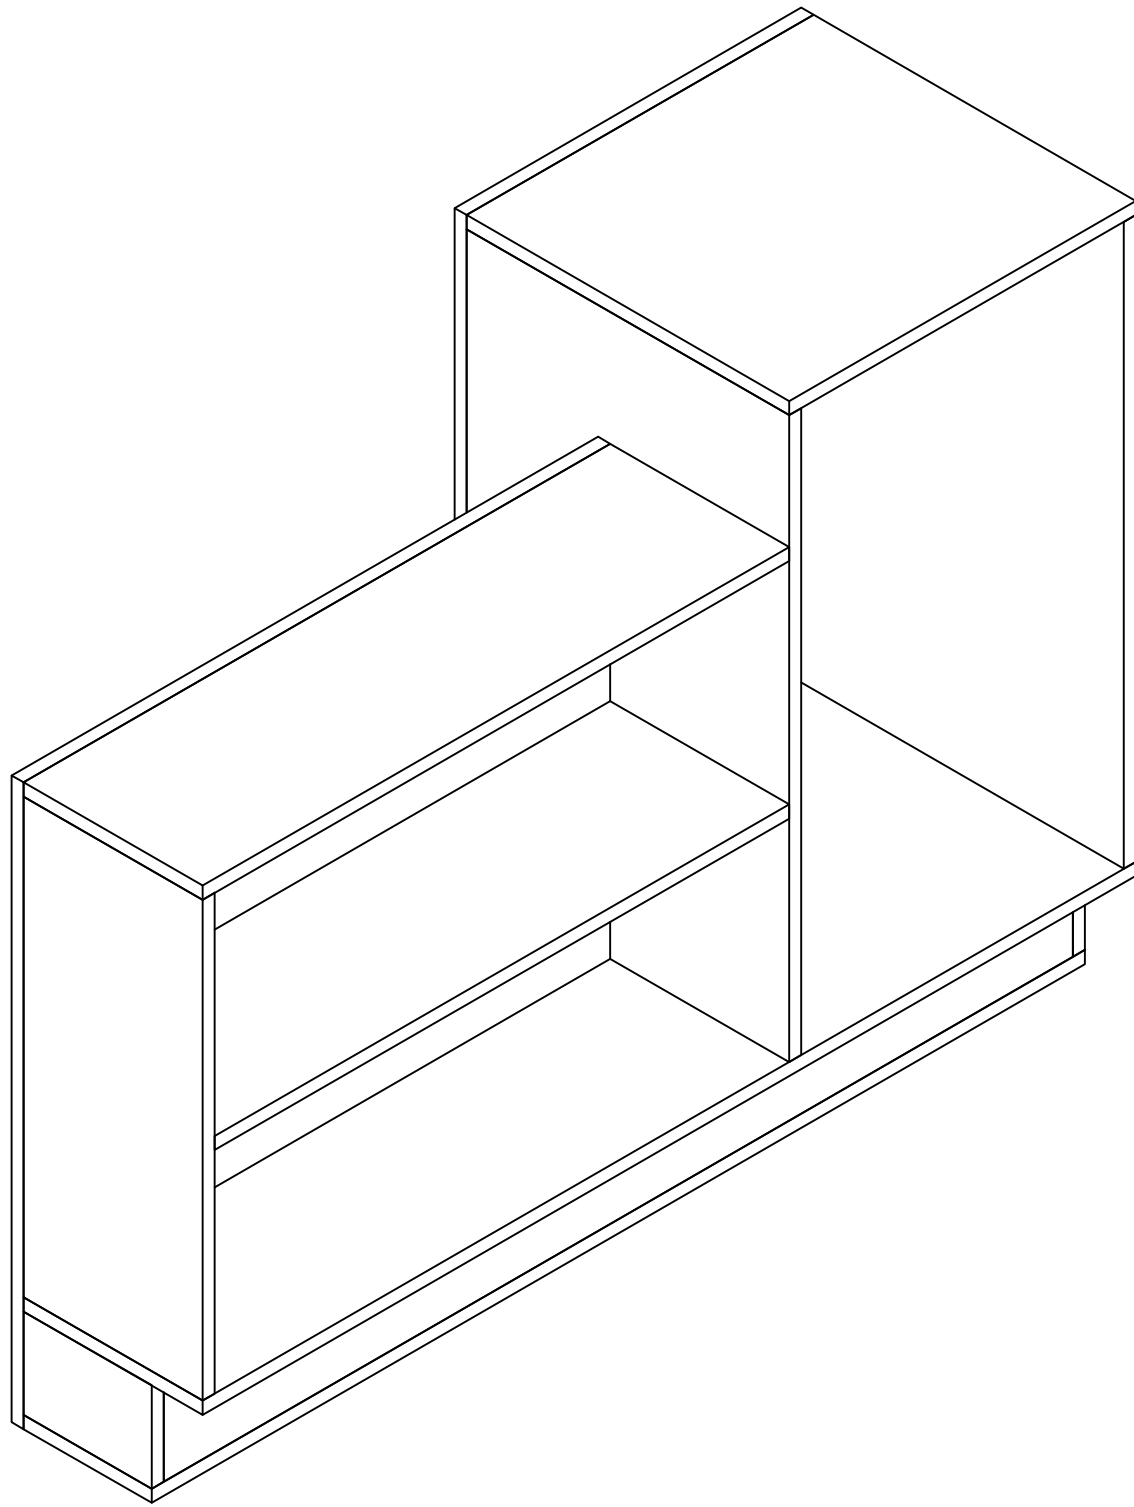


SECTION B-B
SCALE 1 1/2" = 1'-0"

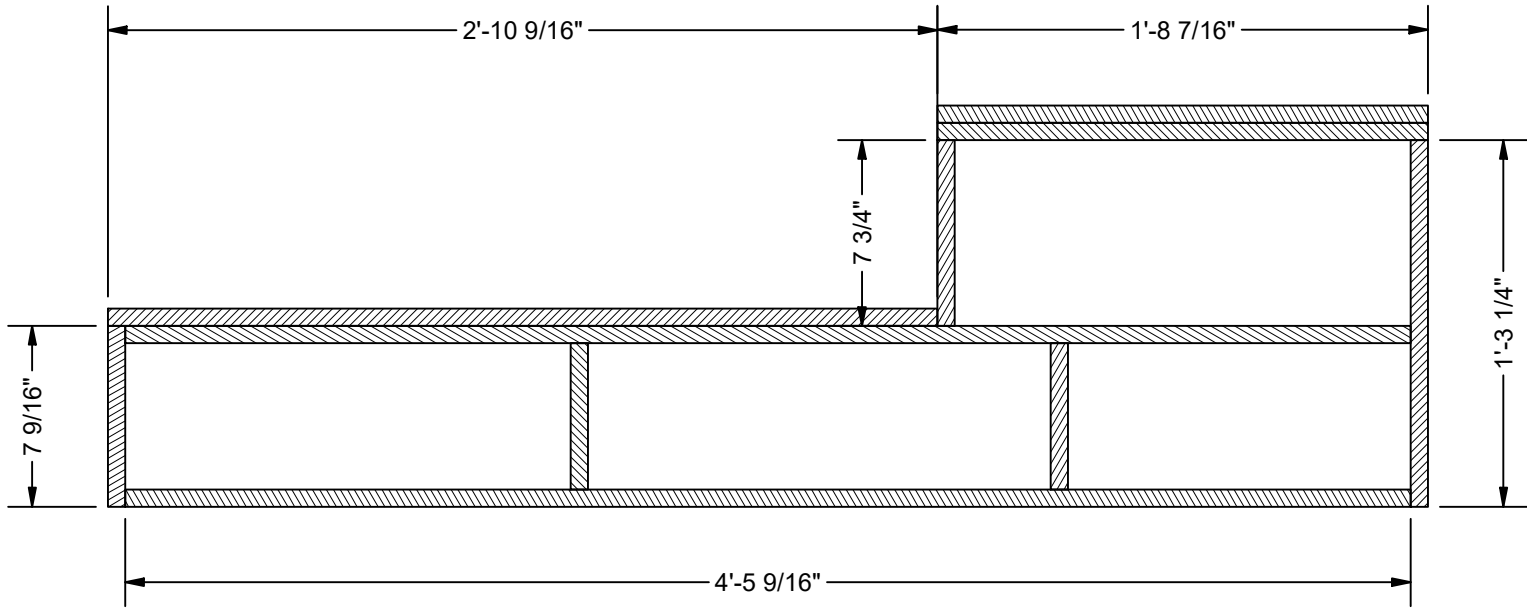

SECTION A-A
SCALE 1 1/2" = 1'-0"

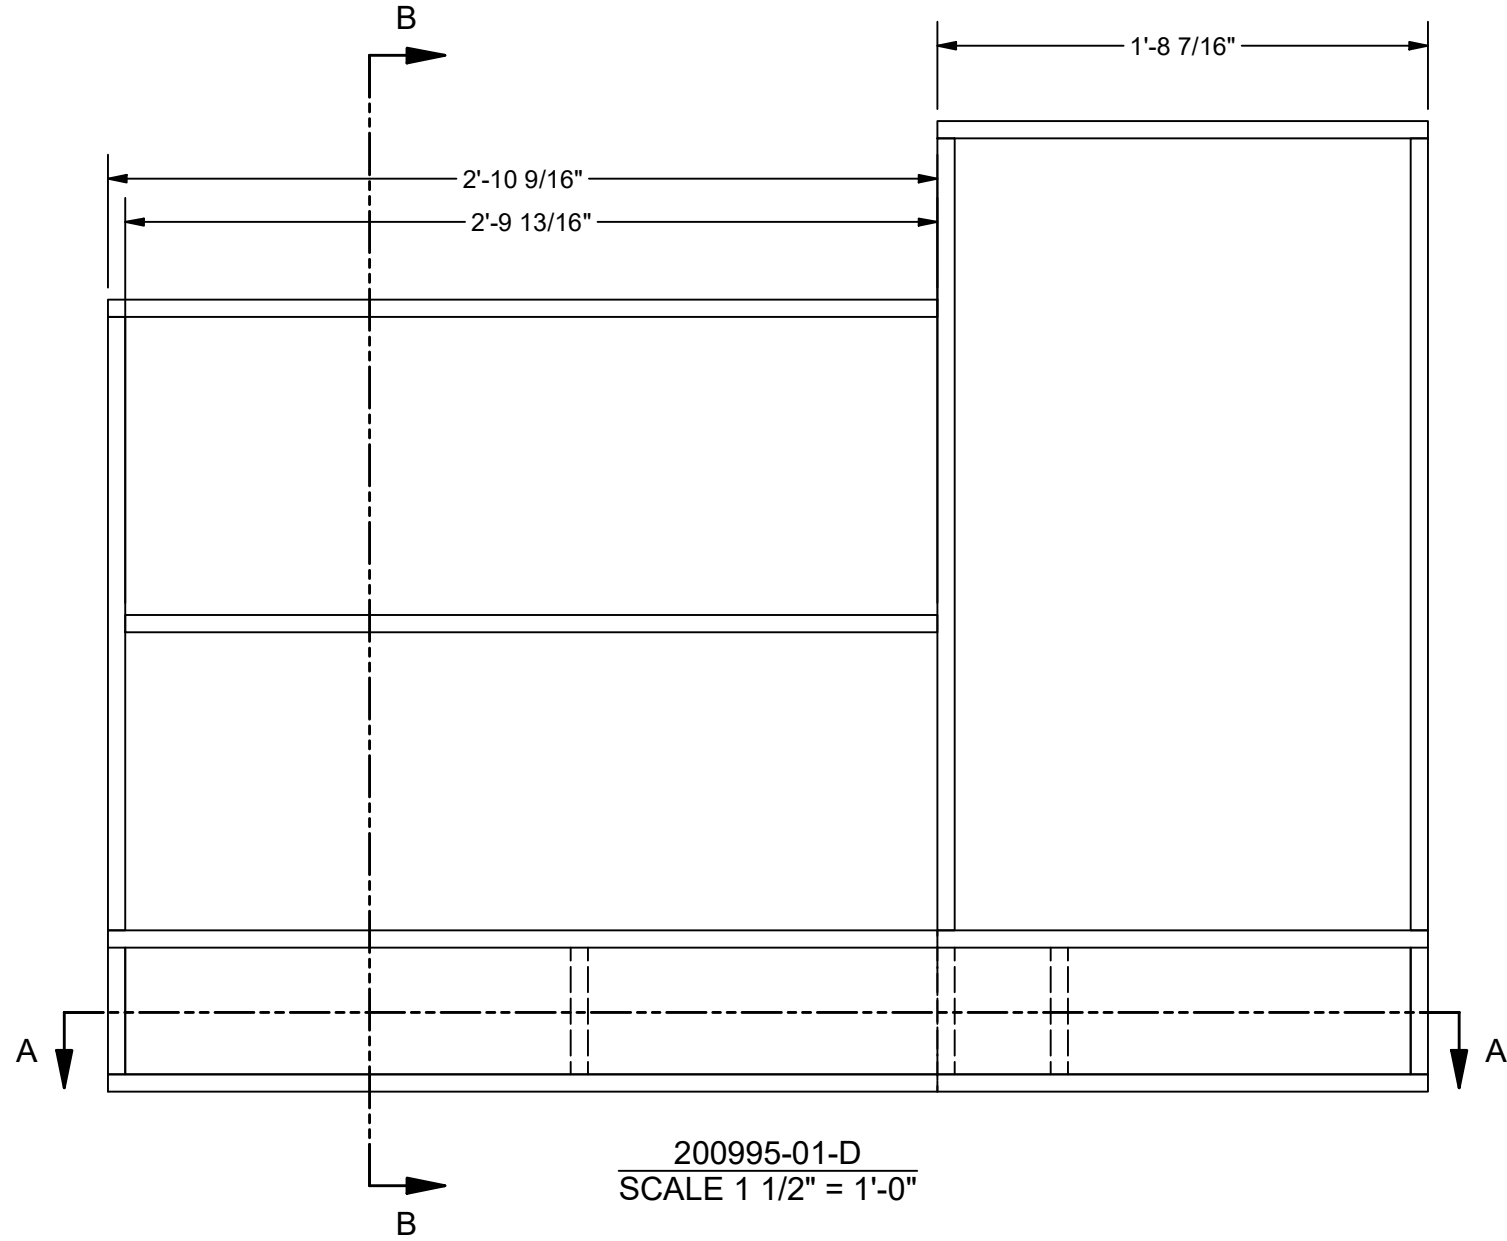

200995-01-D
SCALE 1 1/2" = 1'-0"

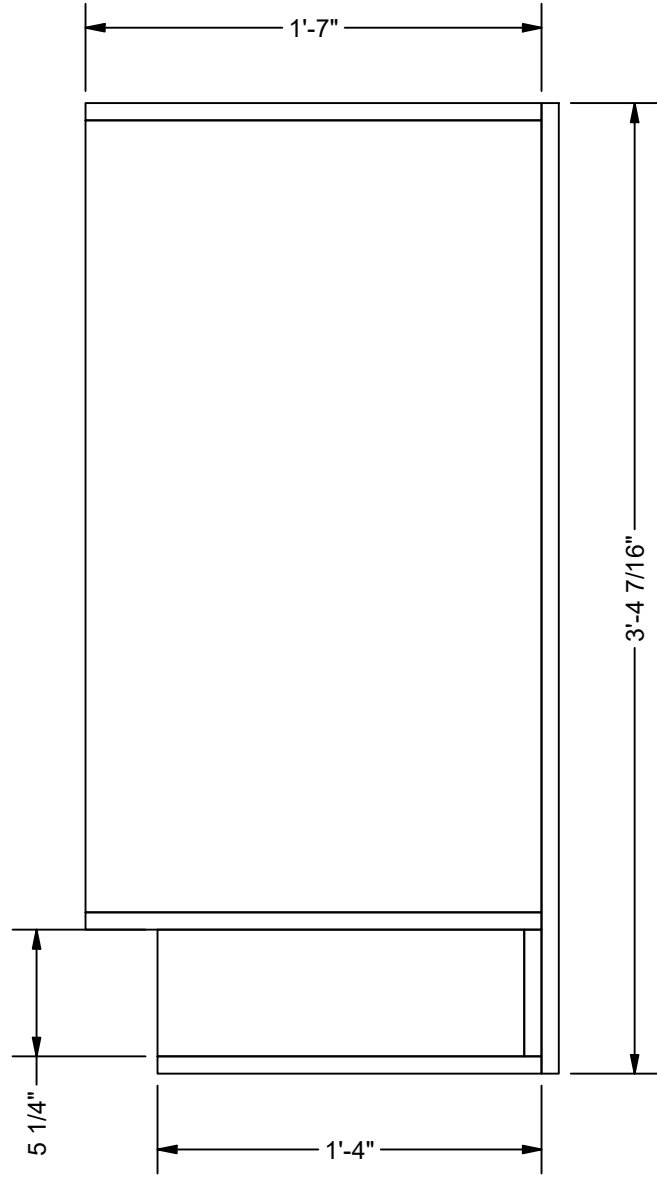

NOTES
BUILD 1 AS DRAWN
LAMINATED WITH "FORMICA WALNUT RIFTWOOD"

BILL OF MATERIALS				
ITEM	PART NUMBER	ITEM QTY	DESCRIPTION	MACHINE
1	200995-01-D-012	1	3/4" BIRCH	N/A
2	200995-01-D-013	1	3/4" BIRCH	N/A
3	200995-01-D-014	1	3/4" BIRCH	N/A
4	200995-01-D-015	1	3/4" BIRCH	N/A
5	200995-01-D-007	1	3/4" BIRCH	N/A
6	200995-01-D-008	2	3/4" BIRCH	N/A
7	200995-01-D-009	1	3/4" BIRCH	N/A
8	200995-01-D-010	1	3/4" BIRCH	N/A
9	200995-01-D-011	1	3/4" BIRCH	N/A
10	200995-01-D-006	1	3/4" BIRCH	N/A
11	200995-01-D-004	1	3/4" BIRCH	N/A
12	200995-01-D-005	2	3/4" BIRCH	N/A
13	200995-01-D-002	1	3/4" BIRCH	N/A
14	200995-01-D-003	2	3/4" BIRCH	N/A
15	200995-01-D-001	1	3/4" BIRCH	N/A



SHOWFAB

15 LAW DRIVE
FAIRFIELD, NJ 07004
[T] 718.935.9899
www.showfab.com

THESE DRAWINGS & THE IDEAS
HEREIN ARE THE SOLE
PROPERTY OF SHOWFAB
COPYRIGHT 2008 BY SHOWFAB

YAHOO! SPORTS-NASHVILLE

01-D LEFT BOOKSHELF

JOB NO.: 200995 RELEASED ON: 7.17.25 SCALE: AS NOTED DRAWN BY: Otortorella

CLIENT: YAHOO FINANCE

DESIGN:

PROJECT
MANAGER: D. SHAY

LEAD
CARPENTER: J. ORELLANA



REVISIONS

DESIGNER DRAWING #


FILE NAME:
200995-LEFT
BOOKSHELF.dwg

DRAWING#

01

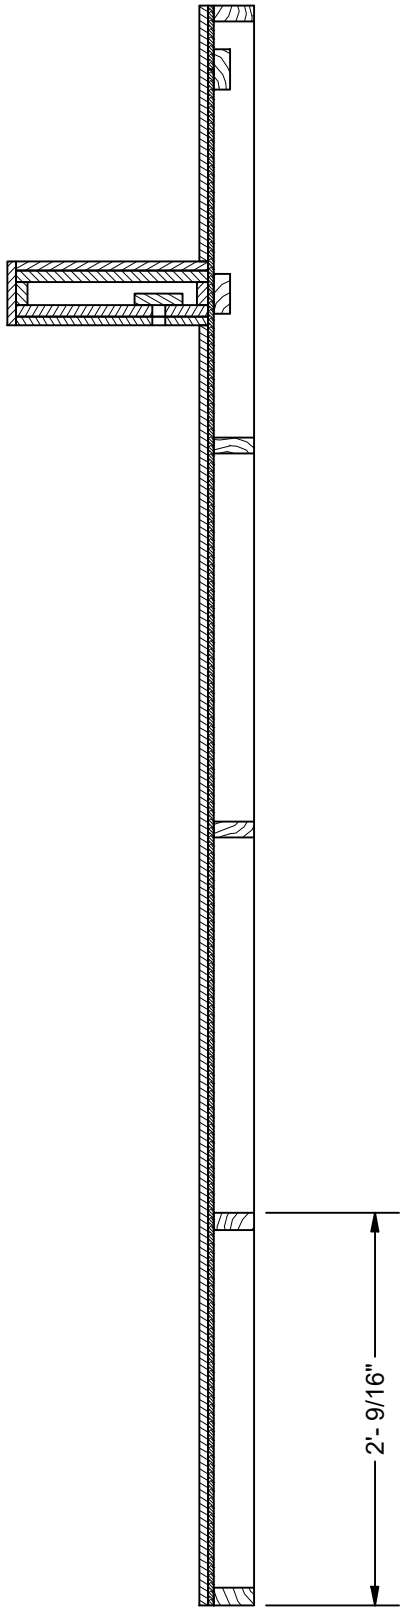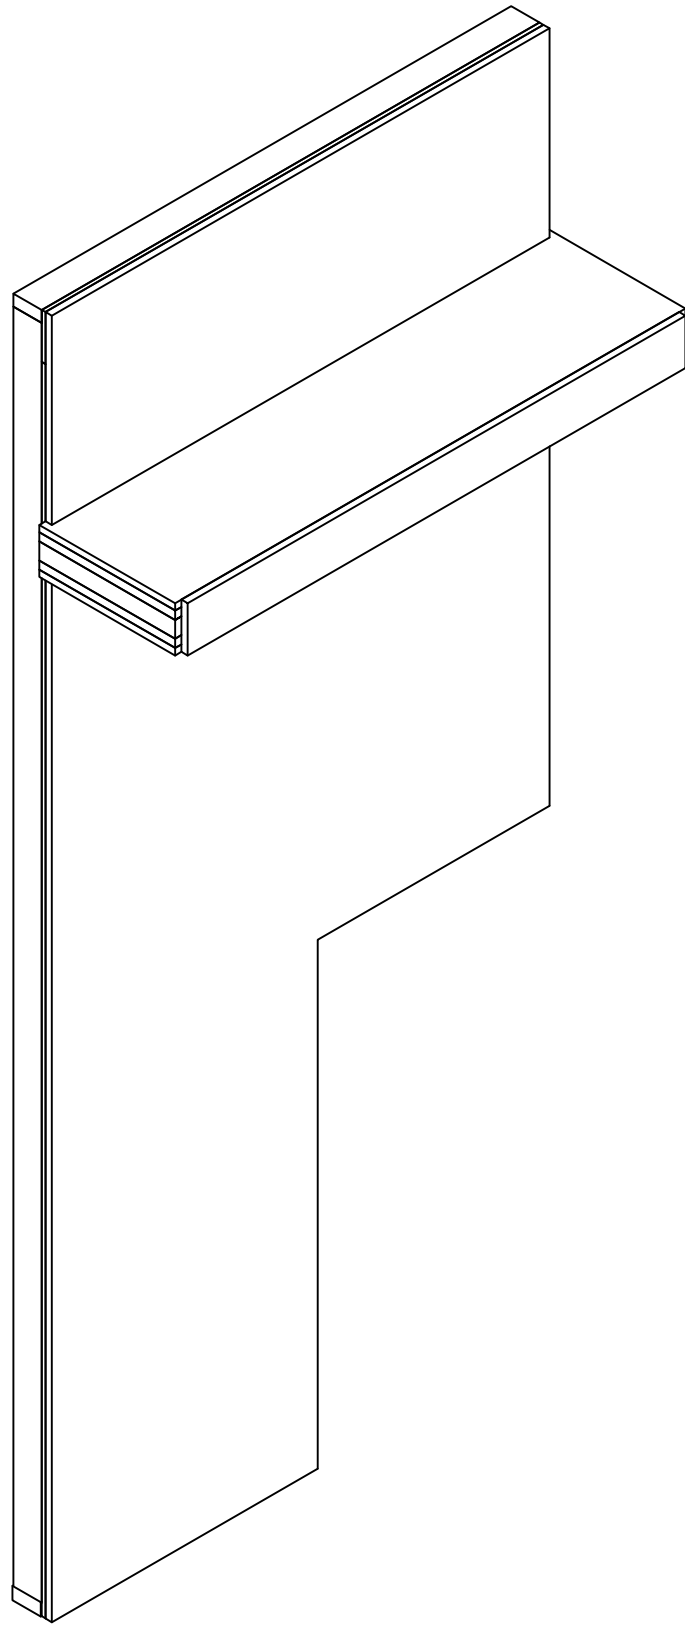

SECTION D-D
SCALE 1" = 1'-0"

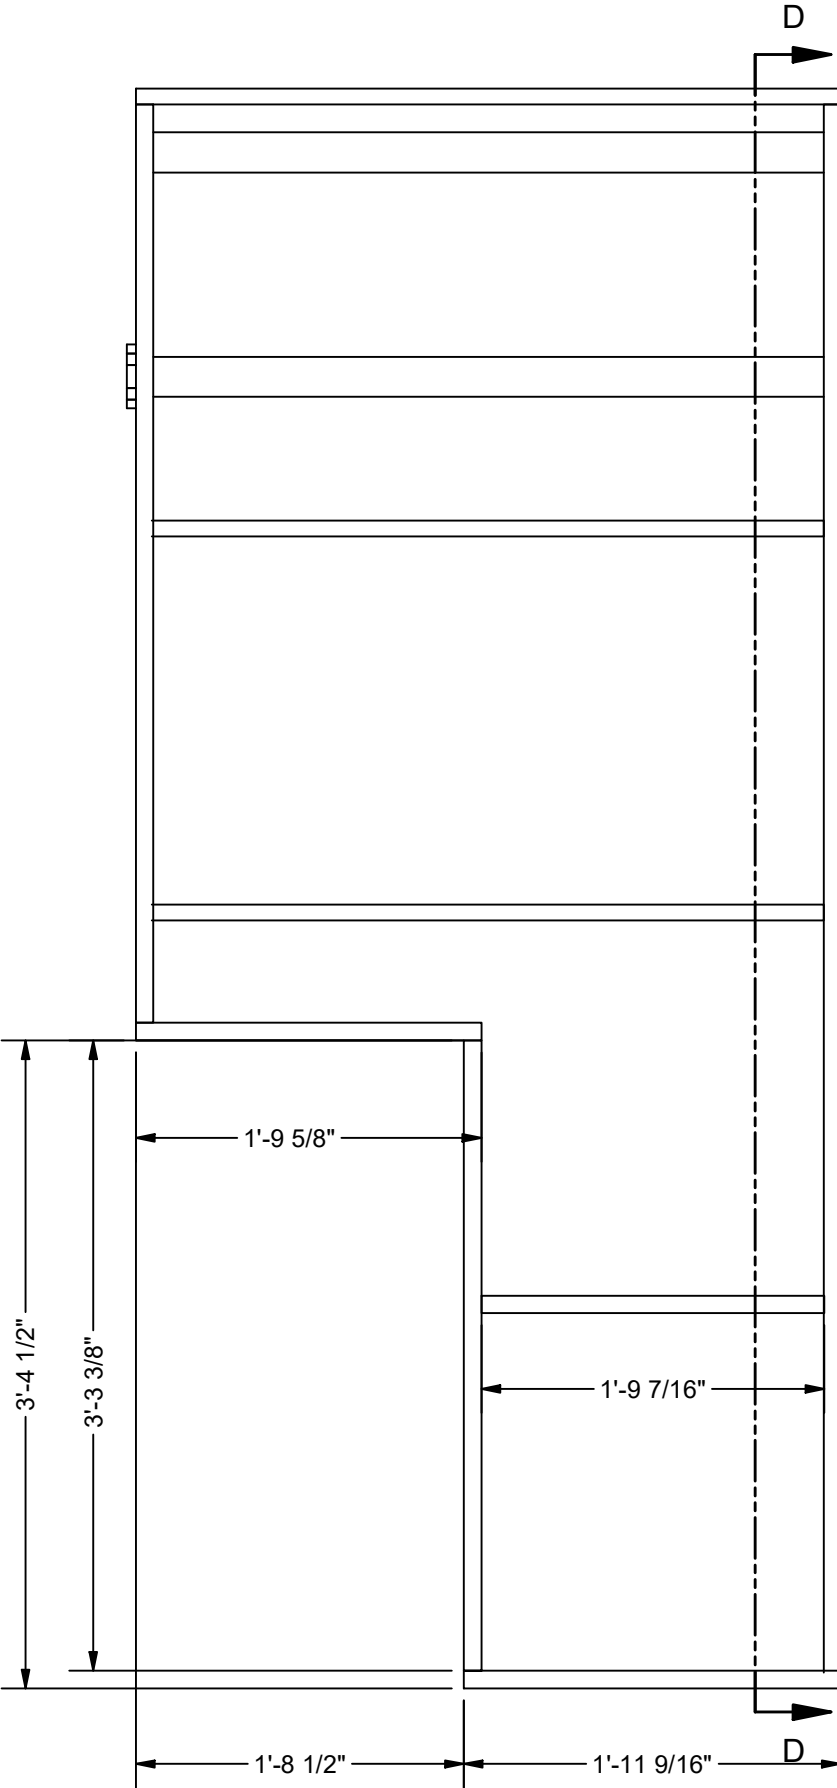


200995-01-A
SCALE 1" = 1'-0"

NOTES
CUT INTO FLAT 01-A(ALREADY BUILT) AND FIX FRAMING


BILL OF MATERIALS				
ITEM	PART NUMBER	ITEM QTY	DESCRIPTION	MACHINE
8	200995-01-A-014	2	3/4" AC PLYWOOD	N/A
9	200995-01-A-015	2	3/4" AC PLYWOOD	N/A
10	200995-01-A-016	1	3/4" AC PLYWOOD	N/A
11	200995-01-A-017	1	3/4" AC PLYWOOD	CNC
12	200995-01-A-018	1	PULP ART PAS006	N/A
13	200995-01-A-019	1	3/4" AC PLYWOOD	CNC
14	200995-01-A-020	1	PULP ART PAS006	N/A
15	200995-01-A-021	1	3/4" AC PLYWOOD	N/A
16	200995-01-A-022	1	PULP ART PAS006	N/A

NOTES

BUILD 1 AS DRAWN
3/4" AC PLYWOOD SHELF
ATTACHED TO LEFT WALLS 01-A, B, AND C
BRICK PULP ART-PAS006 "NOT SO" COMMON BRICK II
PULP ART RUNS VERTICALLY ON BOTTOM, FRONT AND TOP OF SHELF
CHANNEL ALONG BOTTOM OF SHELF FOR ENVIRONMENTAL LIGHTS

 


LEFT SHELF PLACEMENT SHELF PLACEMENT
SCALE 1" = 1'-0"

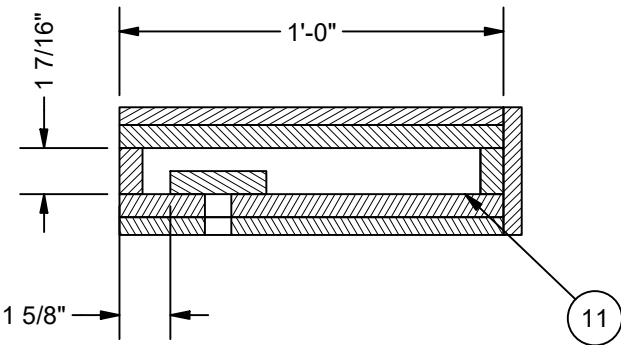


SECTION G-G
SCALE 2" = 1'-0"


BUILD 1 AS DRAWN

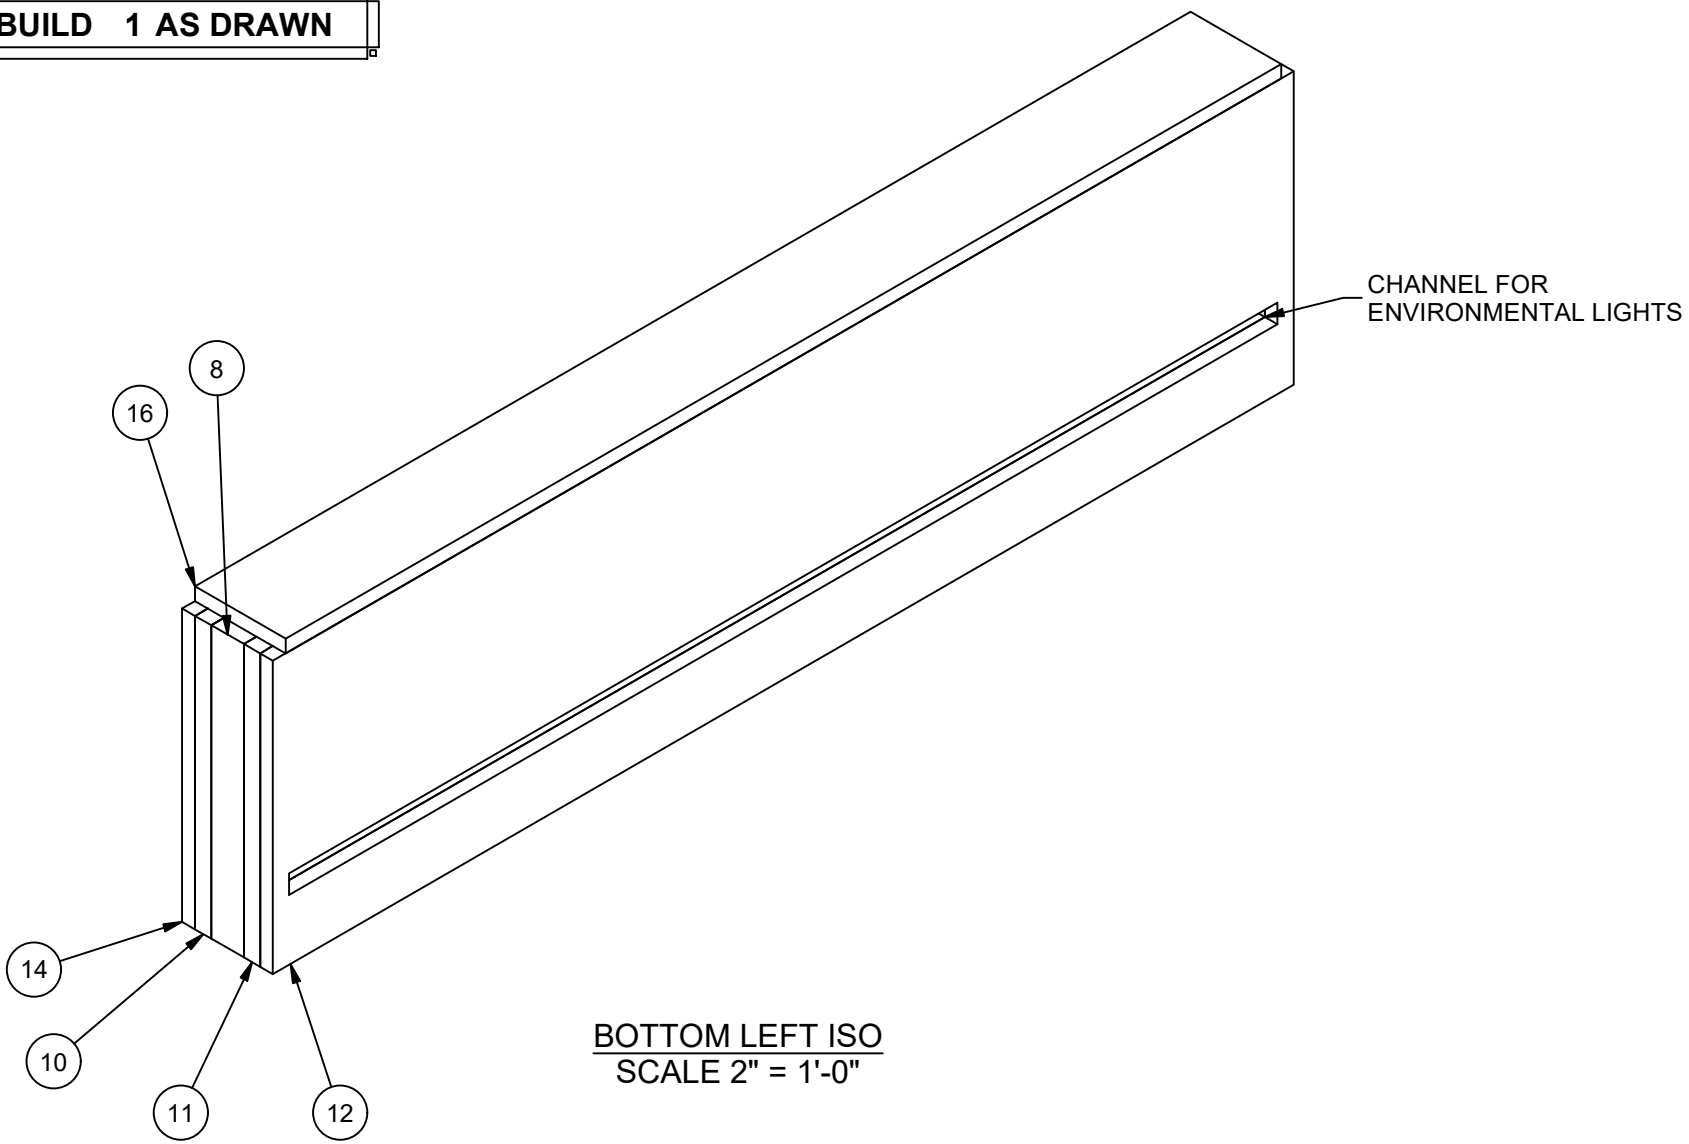

BOTTOM LEFT ISO
SCALE 2" = 1'-0"

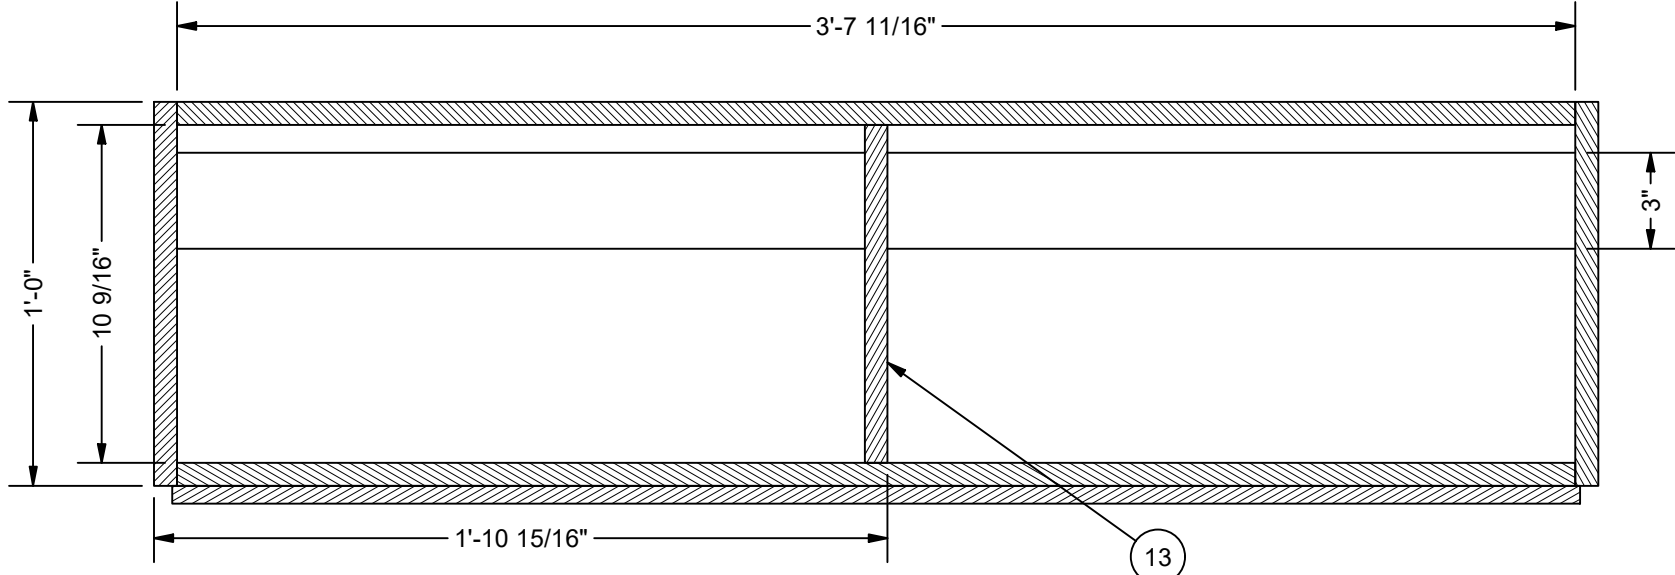

SECTION H-H
SCALE 2" = 1'-0"

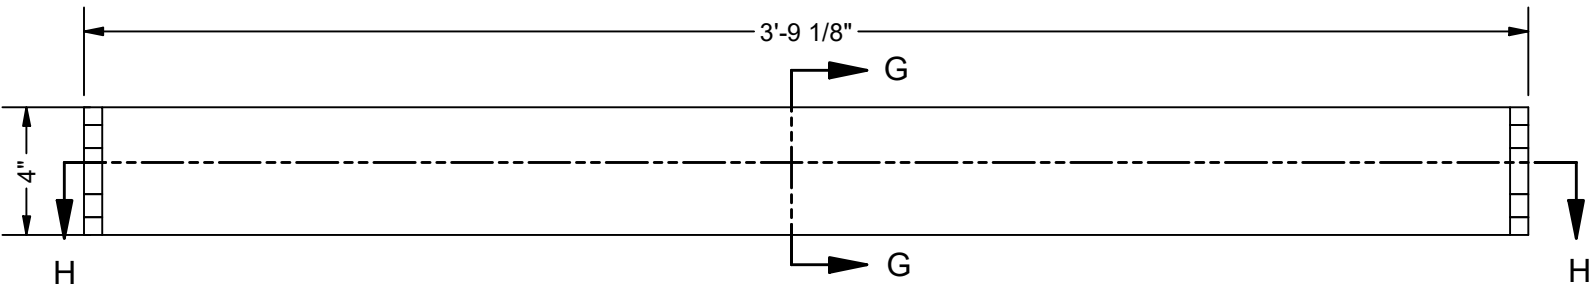


LEFT FLOATING SHELF
SCALE 2" = 1'-0"


BILL OF MATERIALS				
ITEM	PART NUMBER	ITEM QTY	DESCRIPTION	MACHINE
9	200995-03-A-009	1	PULP ART PAS006	N/A
10	200995-03-A-010	2	3/4" AC PLYWOOD	N/A
11	200995-03-A-011	1	3/4" AC PLYWOOD	N/A
12	200995-03-A-012	1	3/4" AC PLYWOOD	CNC
13	200995-03-A-013	1	PULP ART PAS006	N/A
14	200995-03-A-014	2	3/4" AC PLYWOOD	N/A
15	200995-03-A-015	2	3/4" AC PLYWOOD	CNC
16	200995-03-A-016	1	3/4" AC PLYWOOD	N/A
17	200995-03-A-017	1	PULP ART PAS006	N/A

NOTES

BUILD 1 AS DRAWN
3/4" AC PLYWOOD SHELF
ATTACHED TO RIGHT WALLS 03-A, B AND 02-C
BRICK PULP ART-PAS006 "NOT SO" COMMON BRICK II
PULP ART RUNS VERTICALLY ON BOTTOM, FRONT AND TOP OF SHELF
CHANNEL ALONG BOTTOM OF SHELF FOR ENVIRONMENTAL LIGHTS

 


200995-03--A
SCALE 1" = 1'-0"

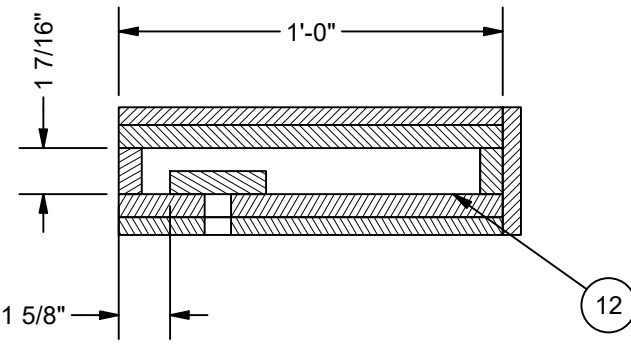


SECTION I-I
SCALE 2" = 1'-0"


BUILD 1 AS DRAWN

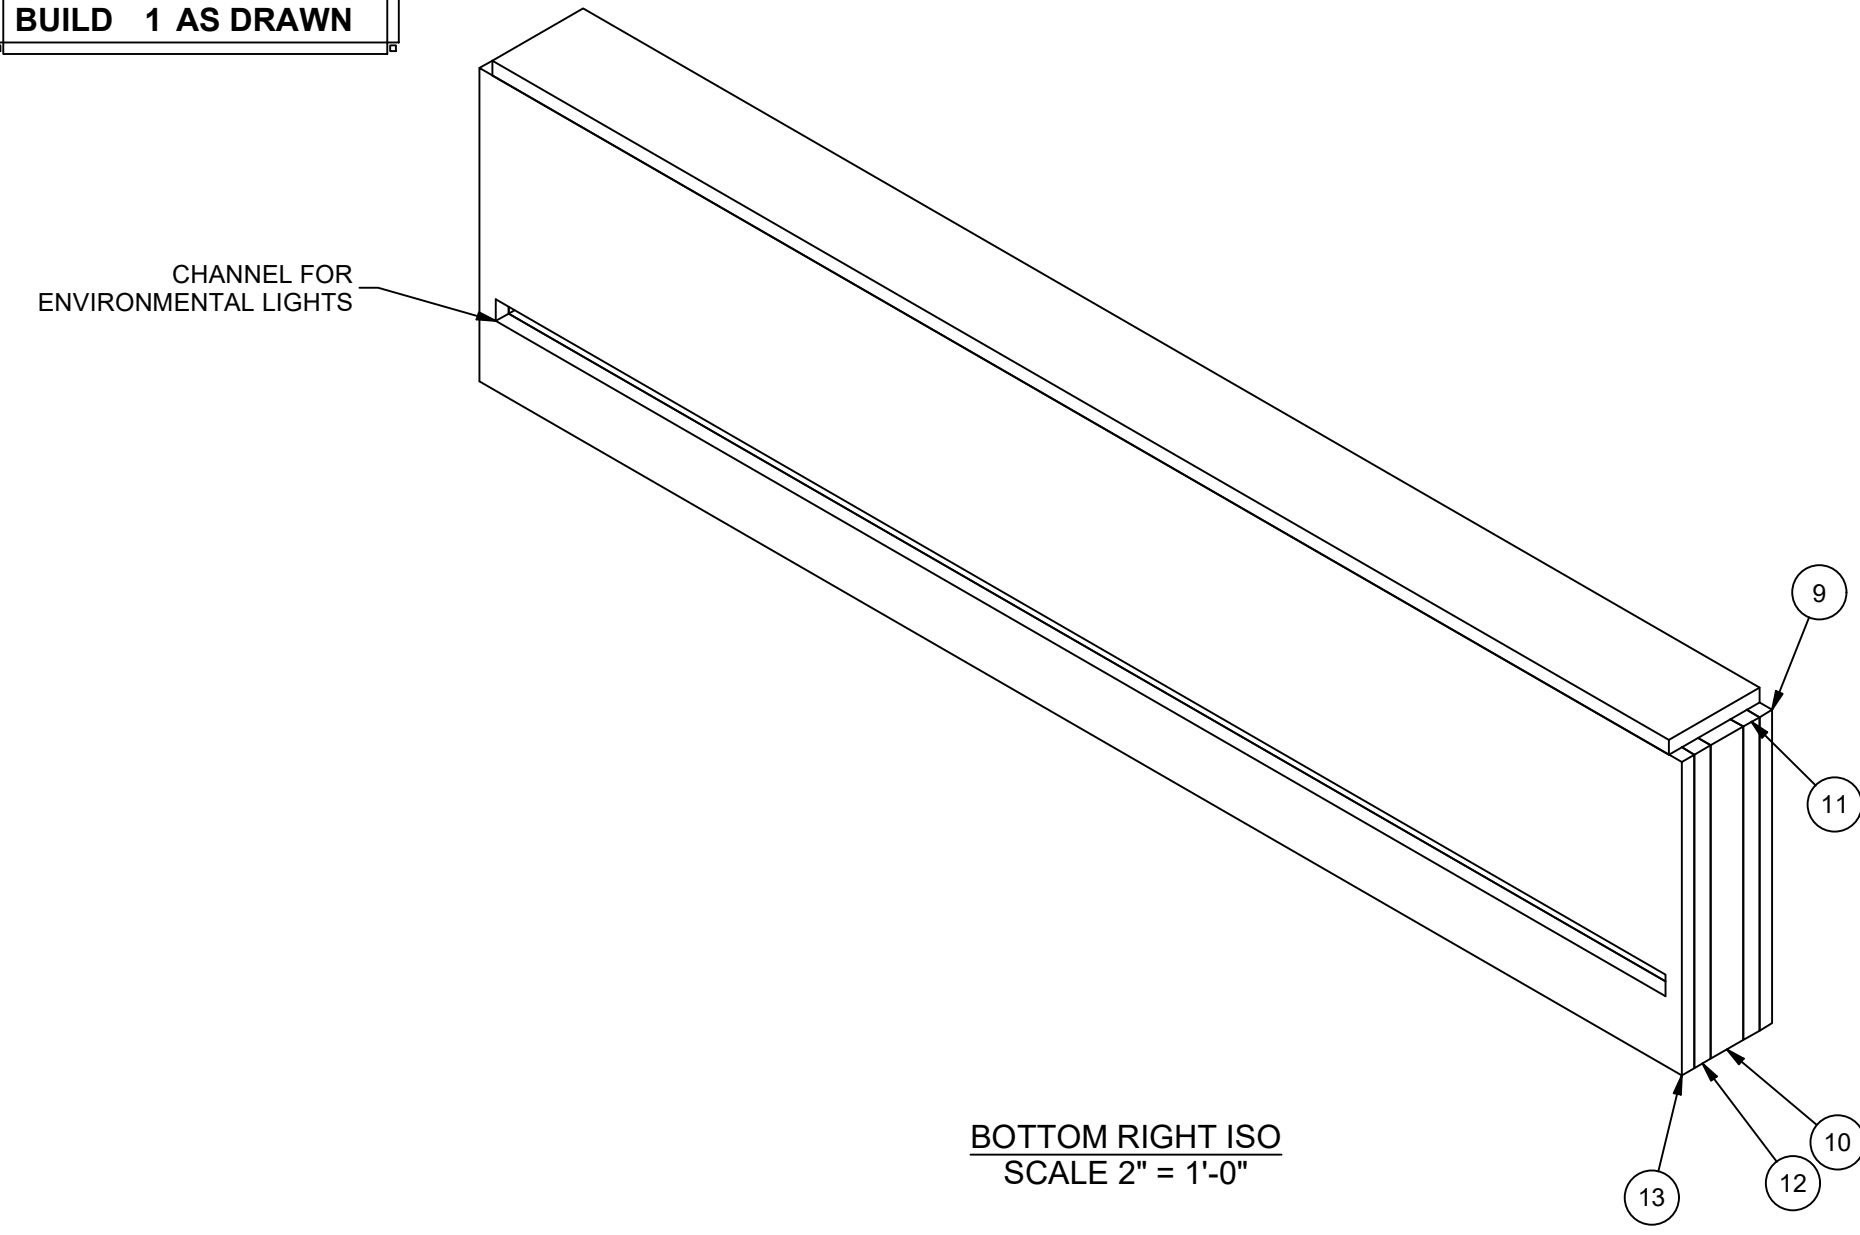

BOTTOM RIGHT ISO
SCALE 2" = 1'-0"

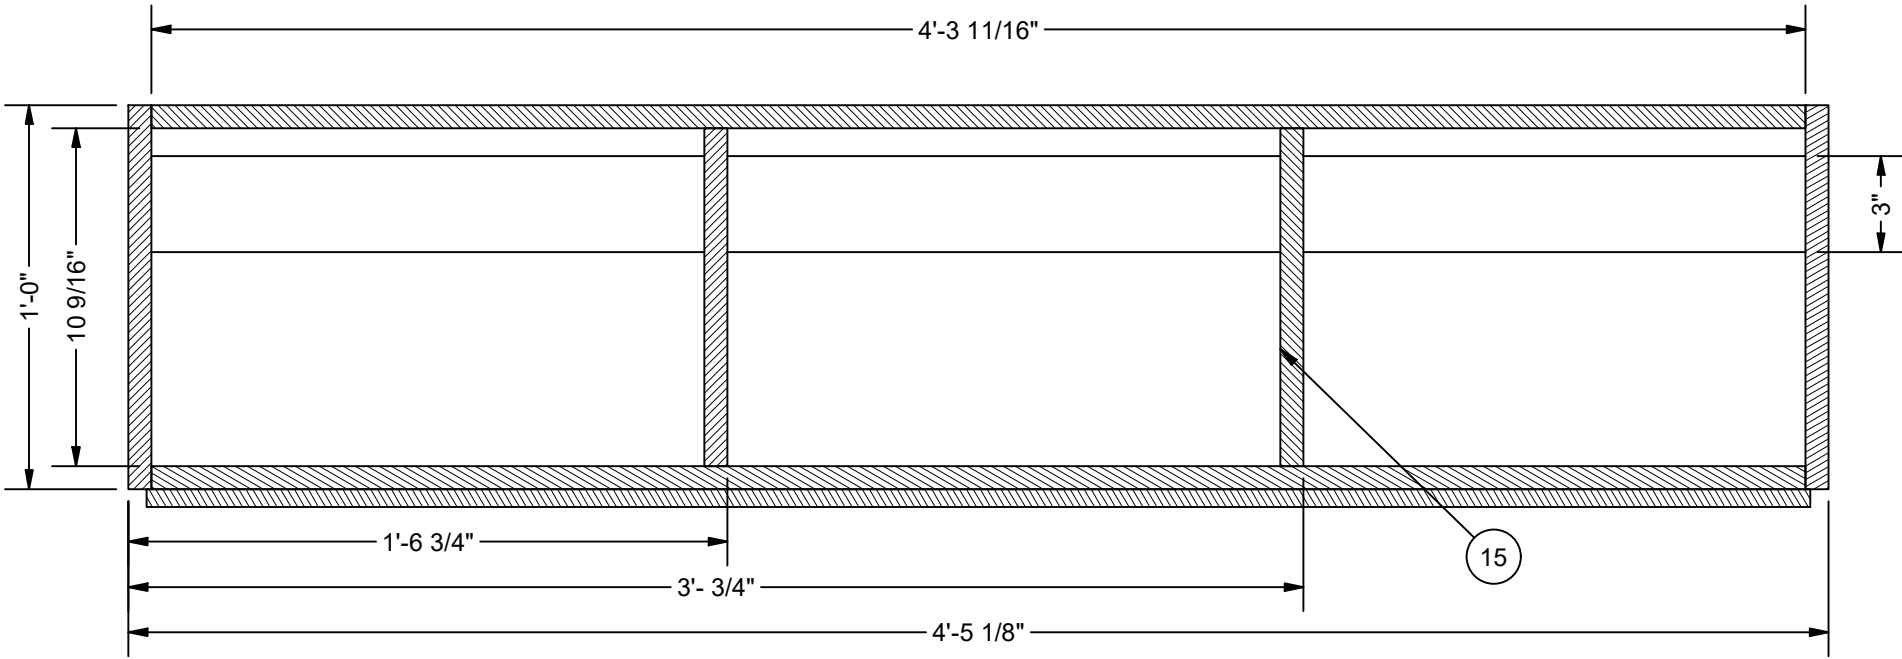


SECTION J-J
SCALE 2" = 1'-0"

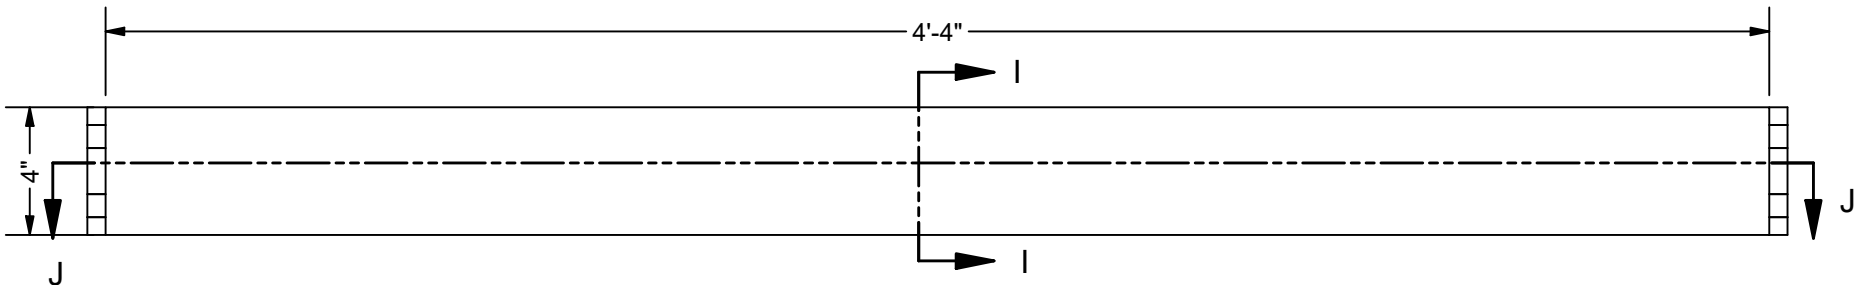

RIGHT FLOATING SHELF
SCALE 2" = 1'-0"

15 LAW DRIVE
FAIRFIELD, NJ 07004
[T] 718.935.9899
www.showfab.com

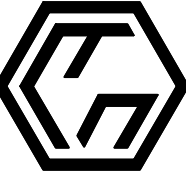

SHOWFAB

THESE DRAWINGS & THE IDEAS
HEREIN ARE THE EXCLUSIVE
PROPERTY OF SHOWFAB
© Copyright 2008 by Showfab

CLIENT: YAHOO FINANCE

DESIGN:

PROJECT MANAGER: D. SHAY

LEAD CARPENTER: J. ORELLANA

YAHOO! SPORTS-NASHVILLE

FLOATING SHELVES

JOB NO.: 200995

RELEASED ON: 7.16.25

SCALE: AS NOTED

DRAWN BY: Oortorella

REVISIONS

DESIGNER DRAWING #

FILE NAME:
200995-CENTER AND
RIGHT
BOOKSHELVES.dwg
DRAWING#


02

BILL OF MATERIALS				
ITEM	PART NUMBER	ITEM QTY	DESCRIPTION	MACHINE
10	200995-02-B-011	1	3/4" AC PLYWOOD	CNC
11	200995-02-B-012	2	3/4" AC PLYWOOD	N/A
12	200995-02-B-013	2	3/4" AC PLYWOOD	N/A
13	200995-02-B-015	3	3/4" AC PLYWOOD	CNC
16	200995-02-B-018	1	PULP ART PAS006	N/A
17	200995-02-B-019	1	PULP ART PAS006	N/A
18	200995-02-B-020	1	3/4" AC PLYWOOD	N/A
19	200995-02-B-21	1	PULP ART PAS006	N/A
20	200995-02-B-022	1	3/4" AC PLYWOOD	N/A


NOTES

BUILD 1 AS DRAWN
3/4" AC PLYWOOD SHELF
ATTACHED TO CENTER WALLS 02-A, B, AND C
BRICK PULP ART-PAS006 "NOT SO" COMMON BRICK II
PULP ART RUNS VERTICALLY ON BOTTOM, FRONT AND TOP OF SHELF
CHANNEL ALONG BOTTOM OF SHELF FOR ENVIRONMENTAL LIGHTS


BUILD 1 AS DRAWN

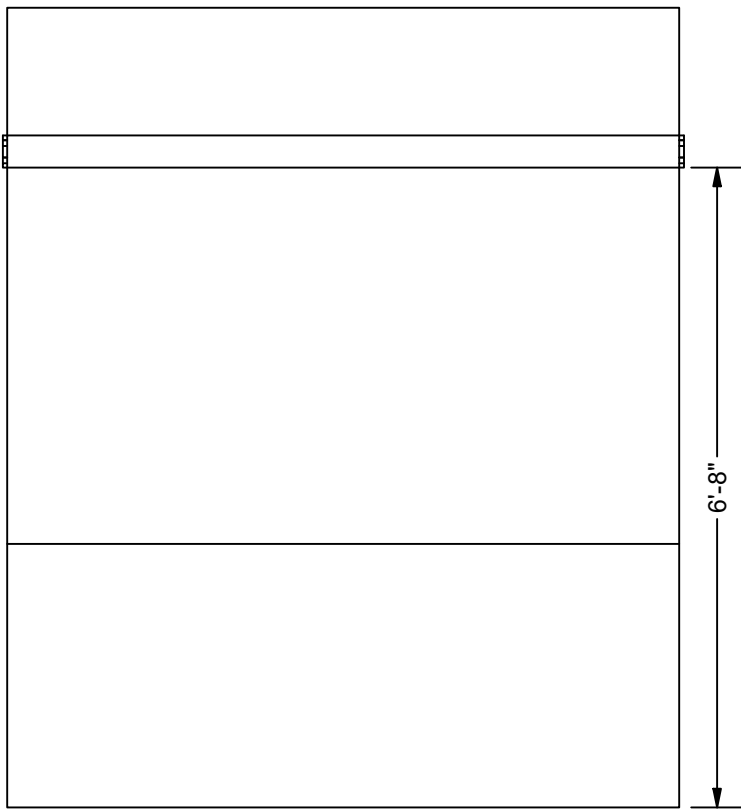


SHELF PLACEMENT
SCALE 1/2" = 1'-0"

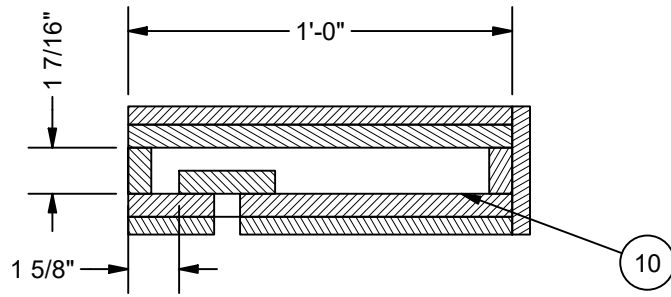


SECTION K-K
SCALE 2" = 1'-0"

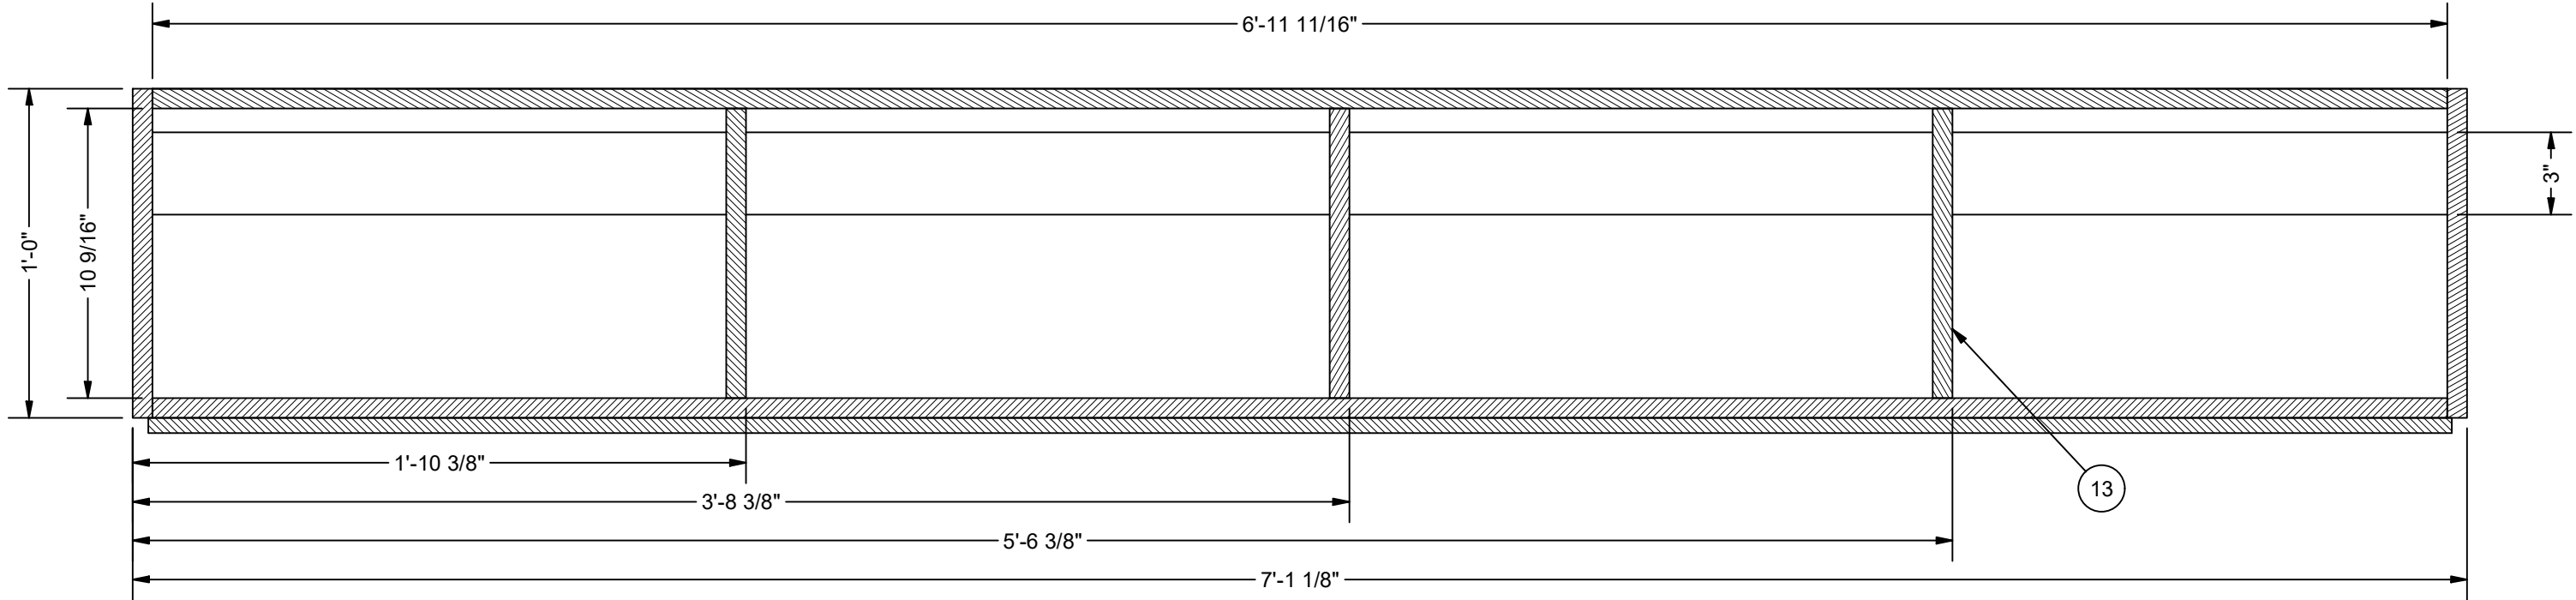

SECTION L-L
SCALE 2" = 1'-0"

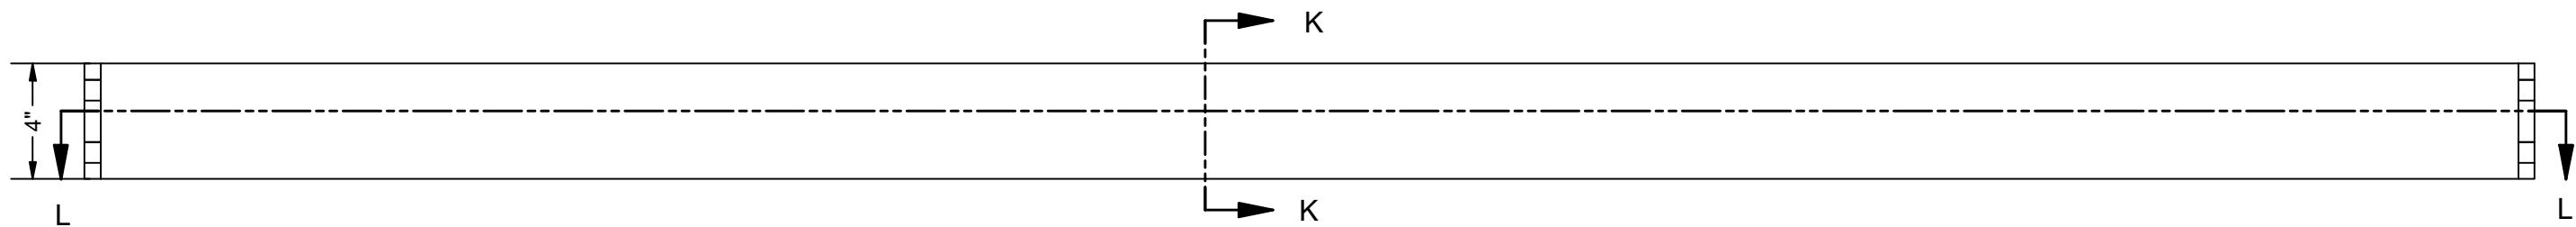

CENTER FLOATING SHELF
SCALE 2" = 1'-0"

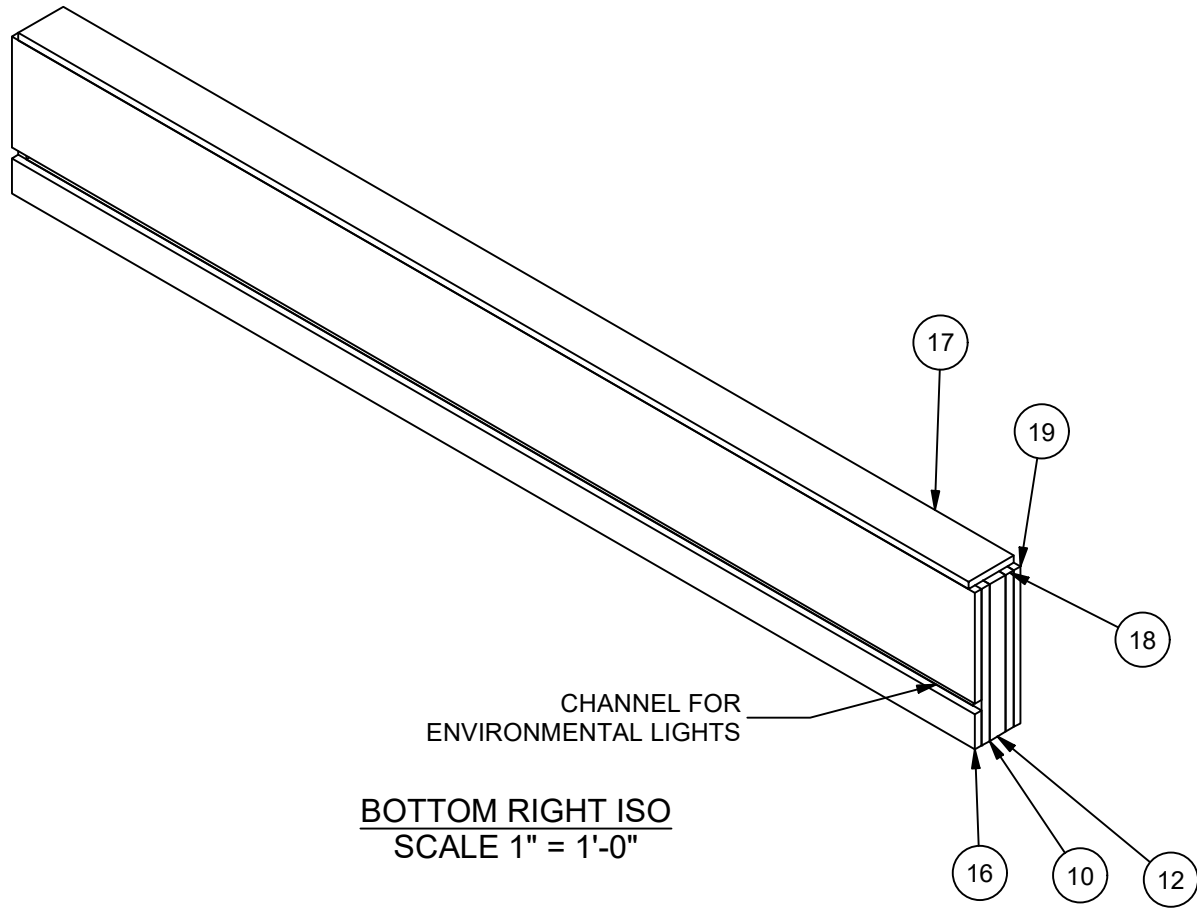

CHANNEL FOR
ENVIRONMENTAL LIGHTS





BOTTOM RIGHT ISO
SCALE 1" = 1'-0"

BILL OF MATERIALS				
ITEM	PART NUMBER	ITEM QTY	DESCRIPTION	MACHINE
19	200995-01-B-021	2	3/4" AC PLYWOOD	N/A

BUILD 1 AS DRAWN

NOTES

BUILD 1 AS DRAWN
SHELF ATTACHES TO INSET OF LEFT WALL 01-B
3/4" AC PLYWOOD SHELF
LAMINATED WITH "FORMICA WALNUT RIFTWOOD"

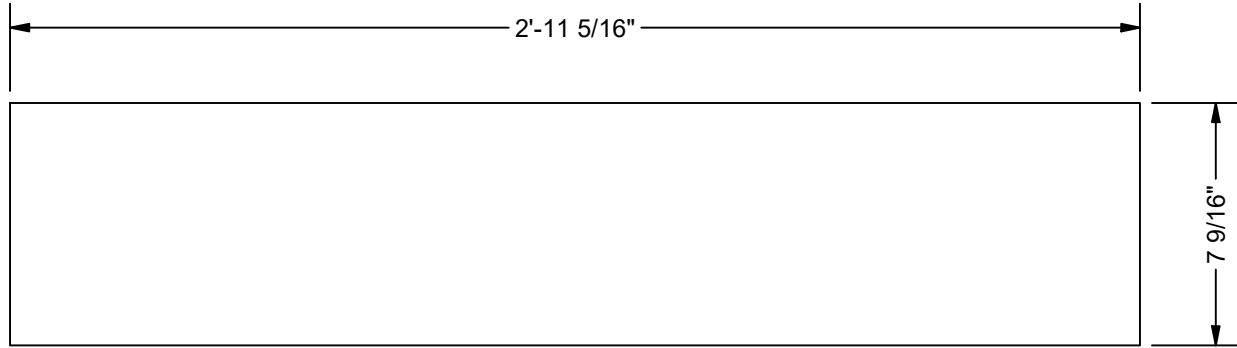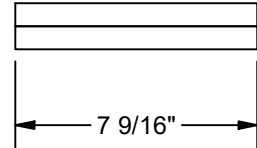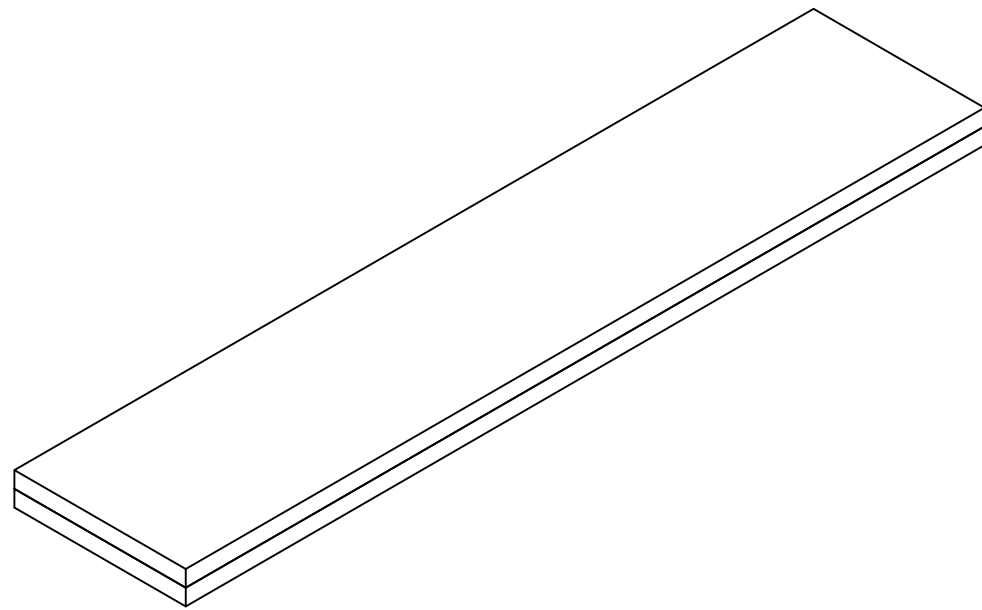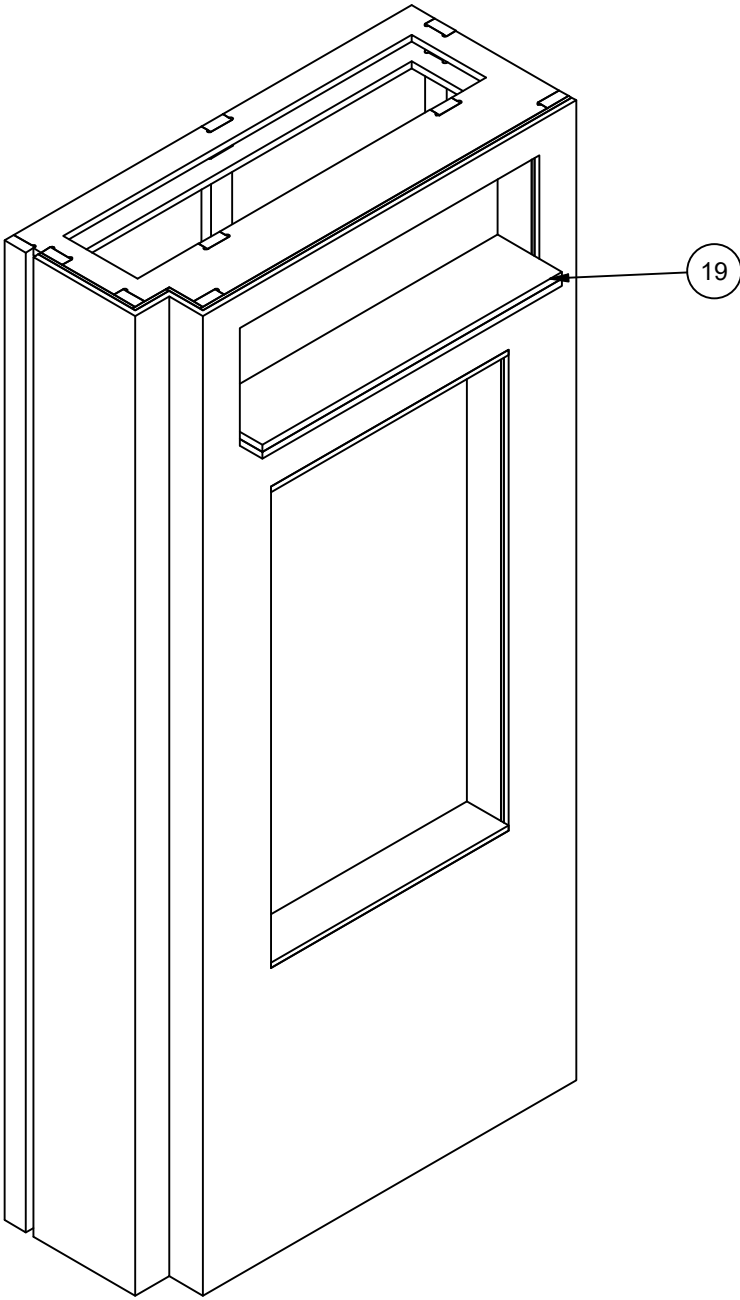

200995-01-B
SCALE 2" = 1'-0"

15 LAW DRIVE
FAIRFIELD, NJ 07004
[T] 718.935.9899
www.showfab.com

THESE DRAWINGS & THE IDEAS
CONTAINED HEREIN ARE THE
PROPERTY OF SHOWFAB
COPYRIGHT 2025 BY SHOWFAB

CLIENT: YAHOO FINANCE

DESIGN: D. SHAY

PROJECT MANAGER: J. ORELLANA

LEAD CARPENTER: J. ORELLANA

YAHOO! SPORTS-NASHVILLE

CENTER SHELF AND 1B SHELF
CONSTRUCTION

JOB NO.: 200995

RELEASED ON: 7.16.25

SCALE: AS NOTED

DRAWN BY: Oortorella

REVISIONS

DESIGNER DRAWING #

FILE NAME:
200995-CENTER AND
RIGHT
BOOKSHELVES.dwg

DRAWING#
03