




200909-MASTER ASSEMBLY  
SCALE 1/2" = 1'-0"

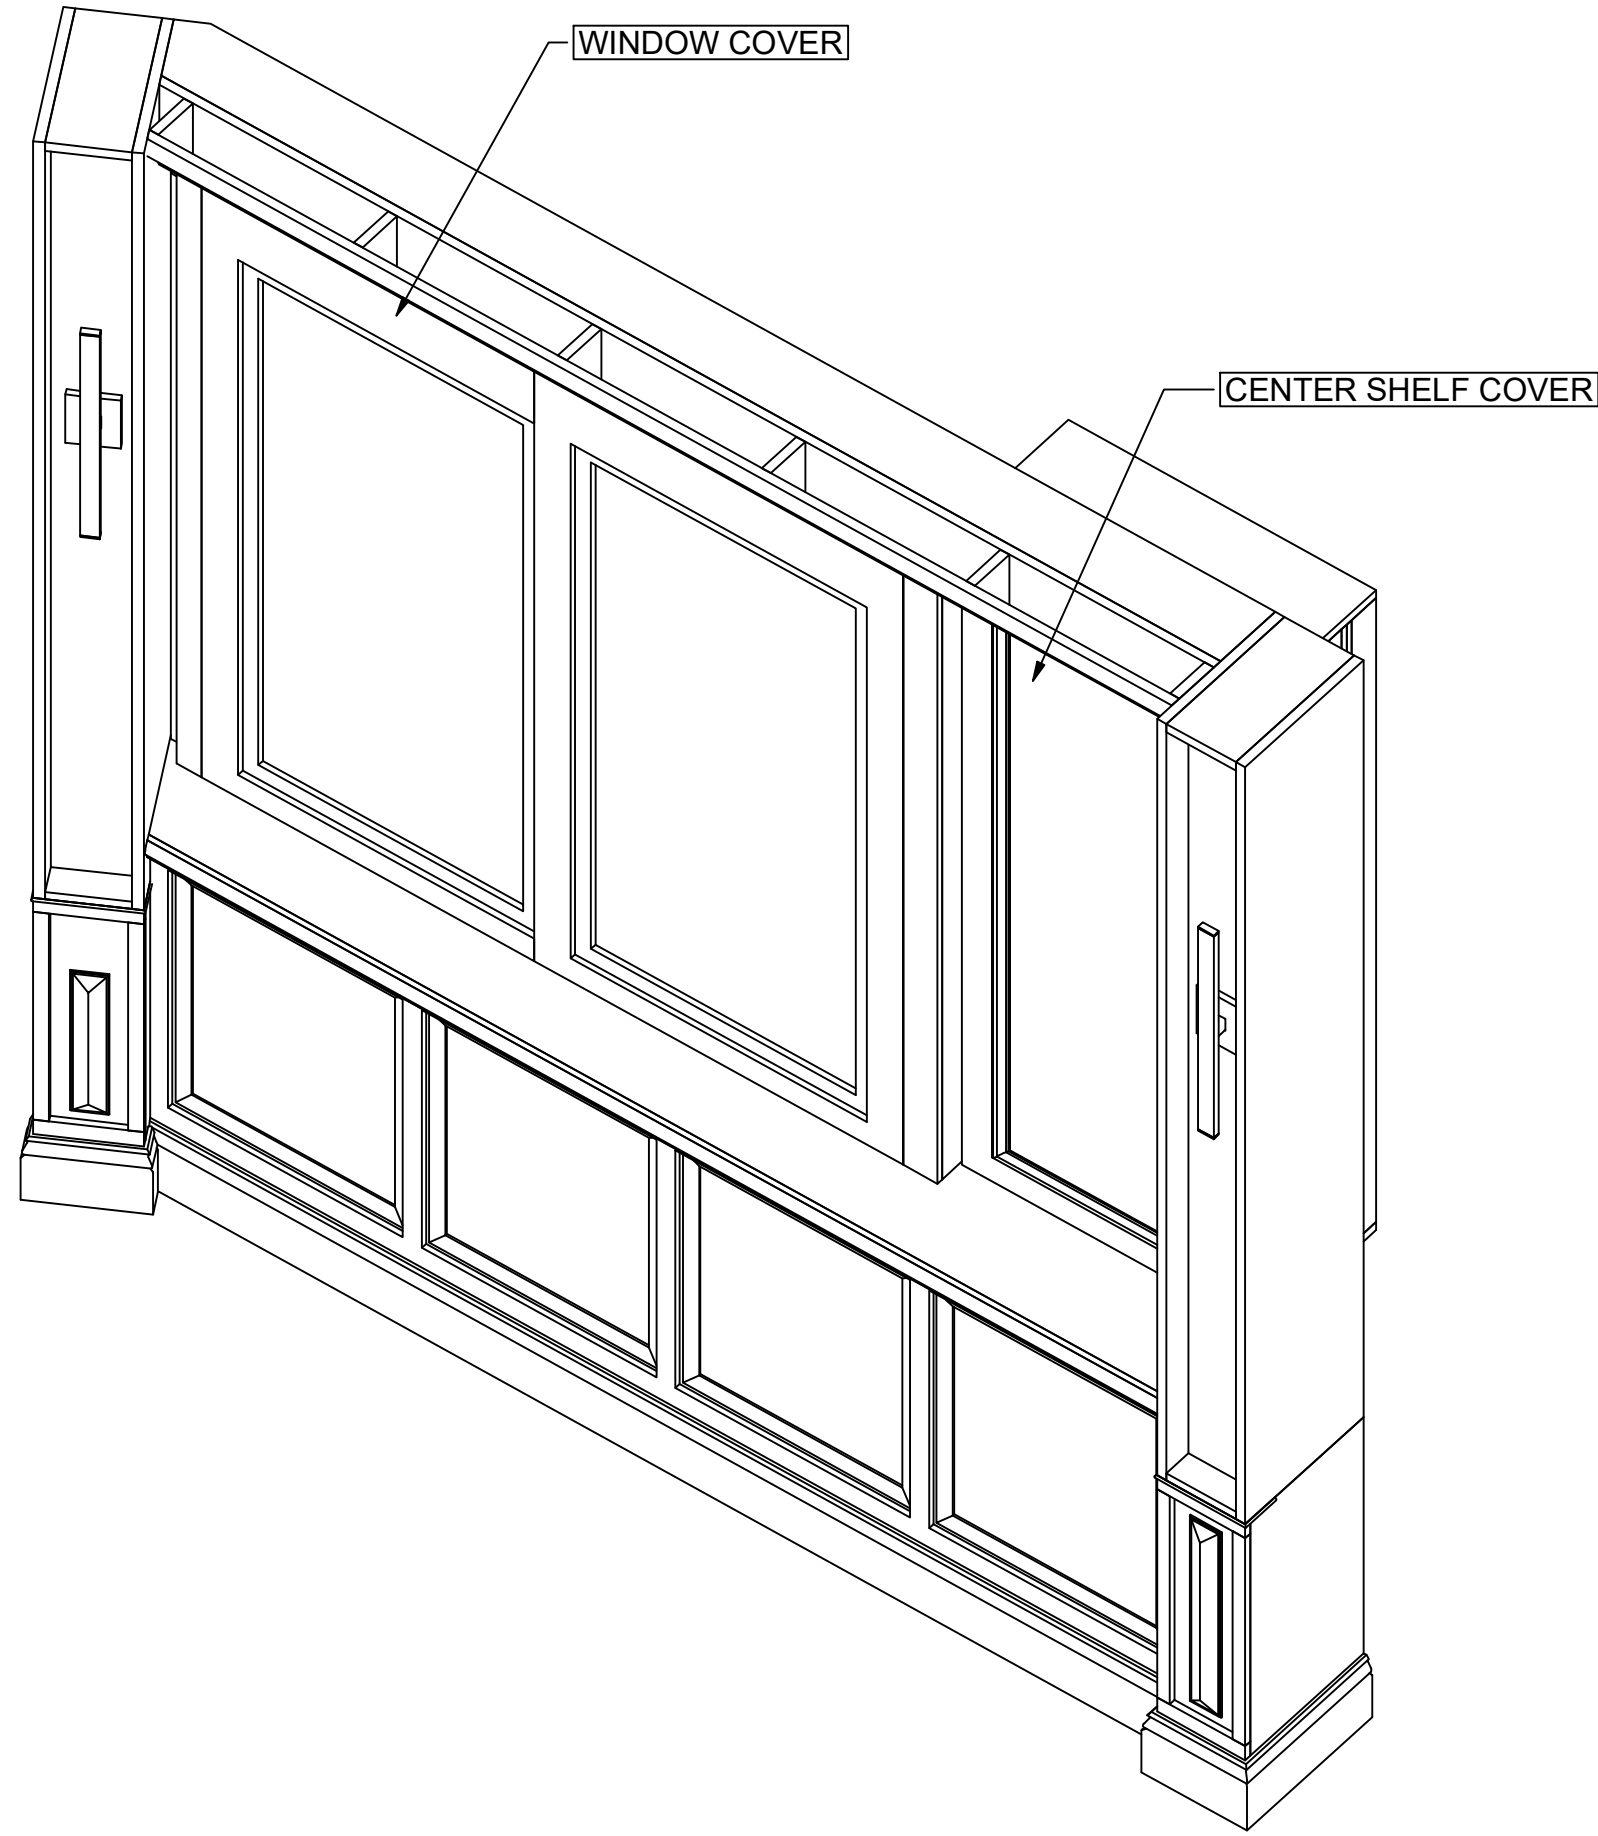


WINDOW WALL ISO  
SCALE 1" = 1'-0"

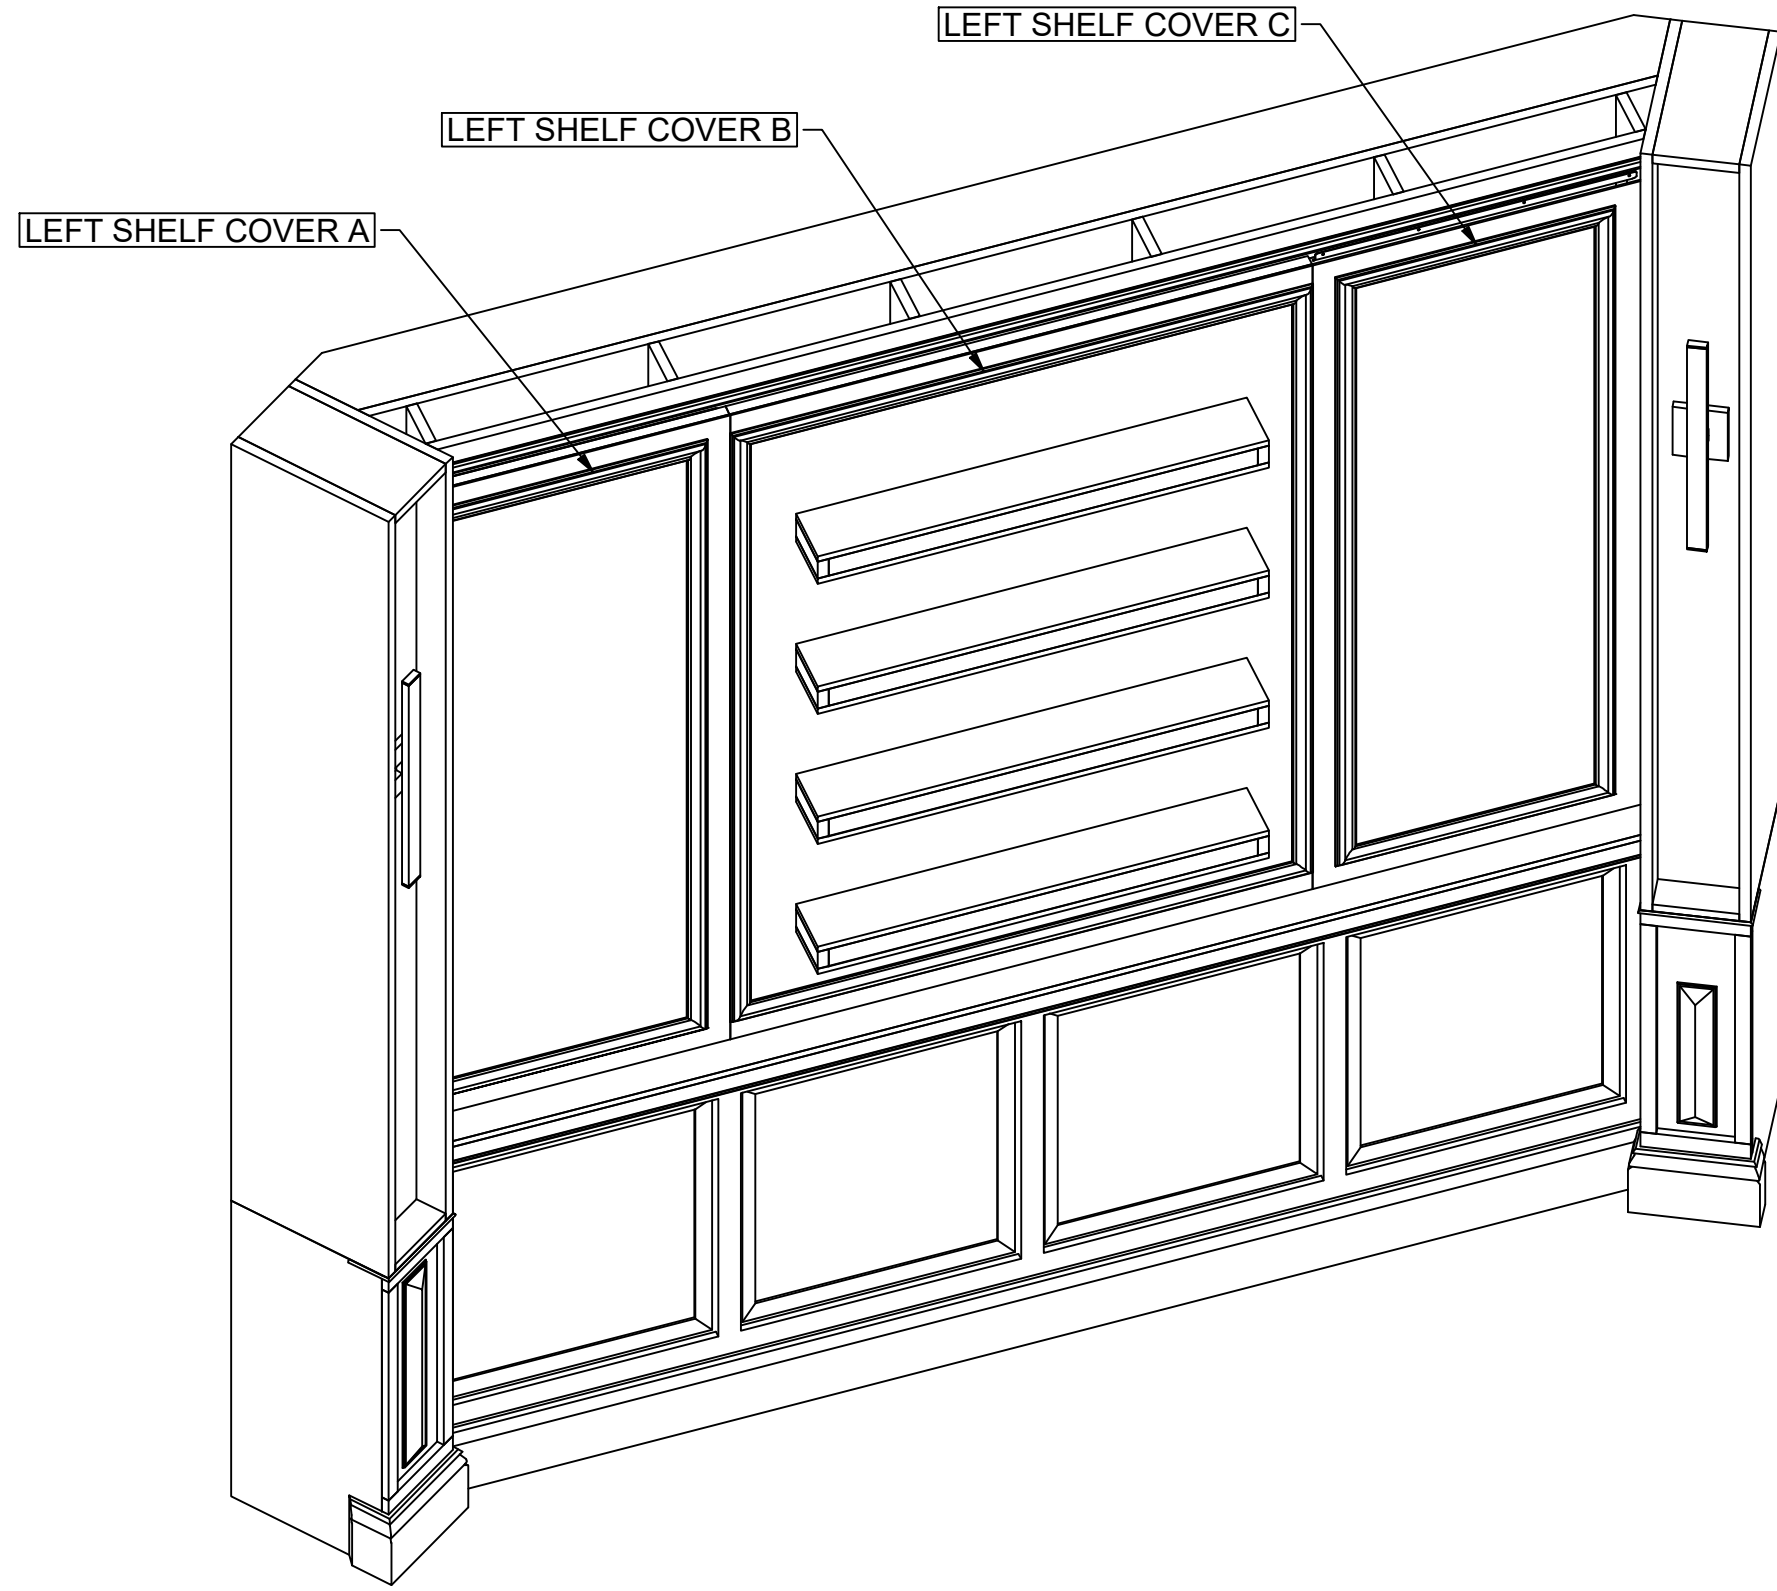

LEFT WALL ISO  
SCALE 1" = 1'-0"

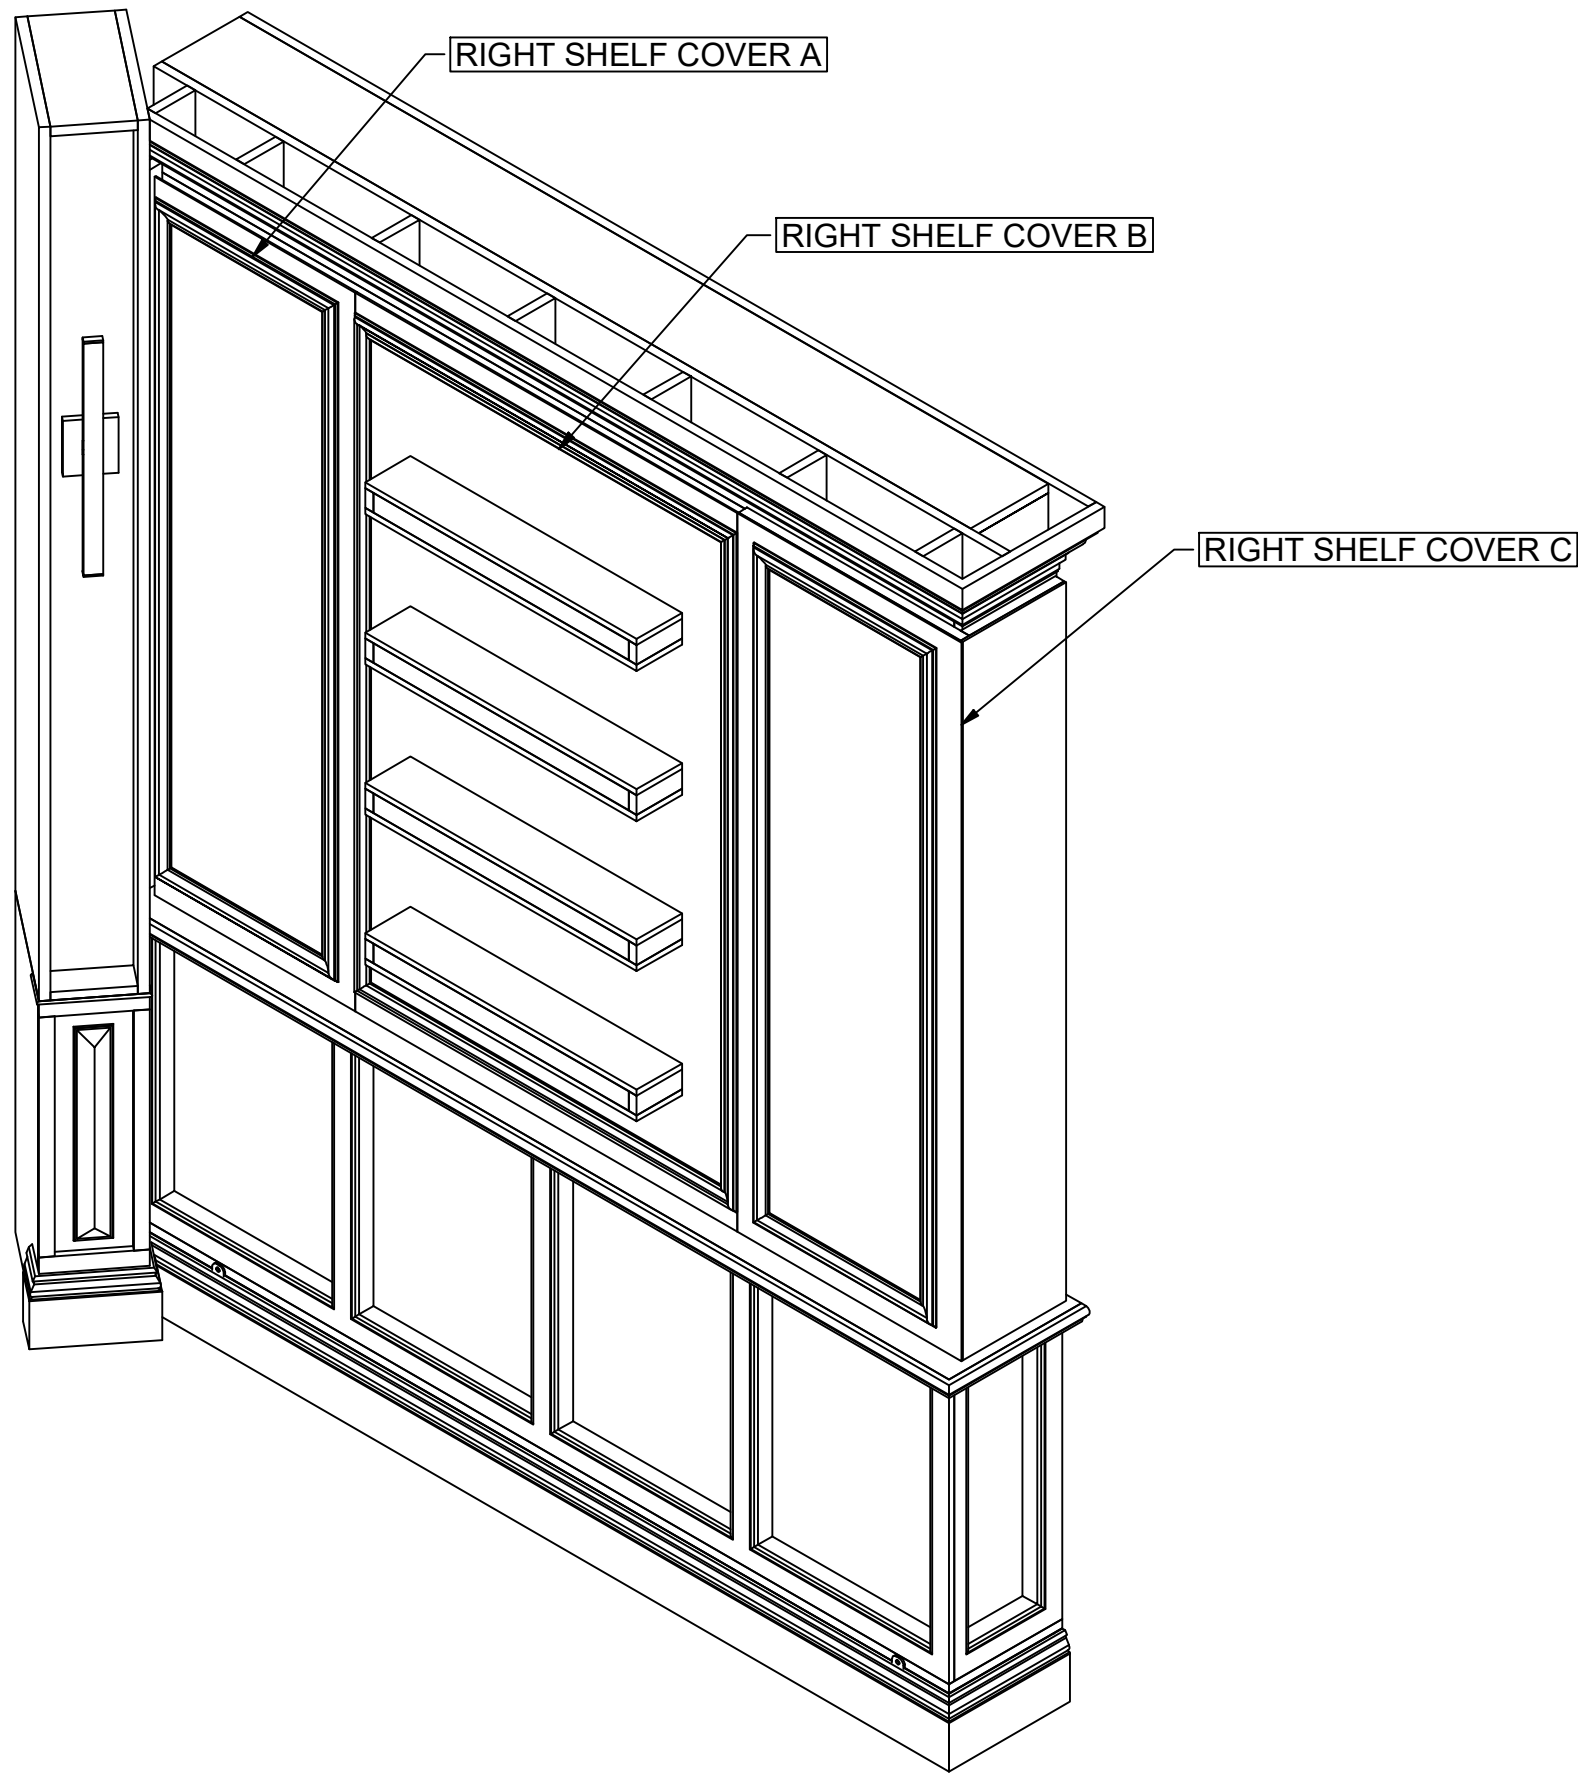

RIGHT WALL ISO  
SCALE 1" = 1'-0"

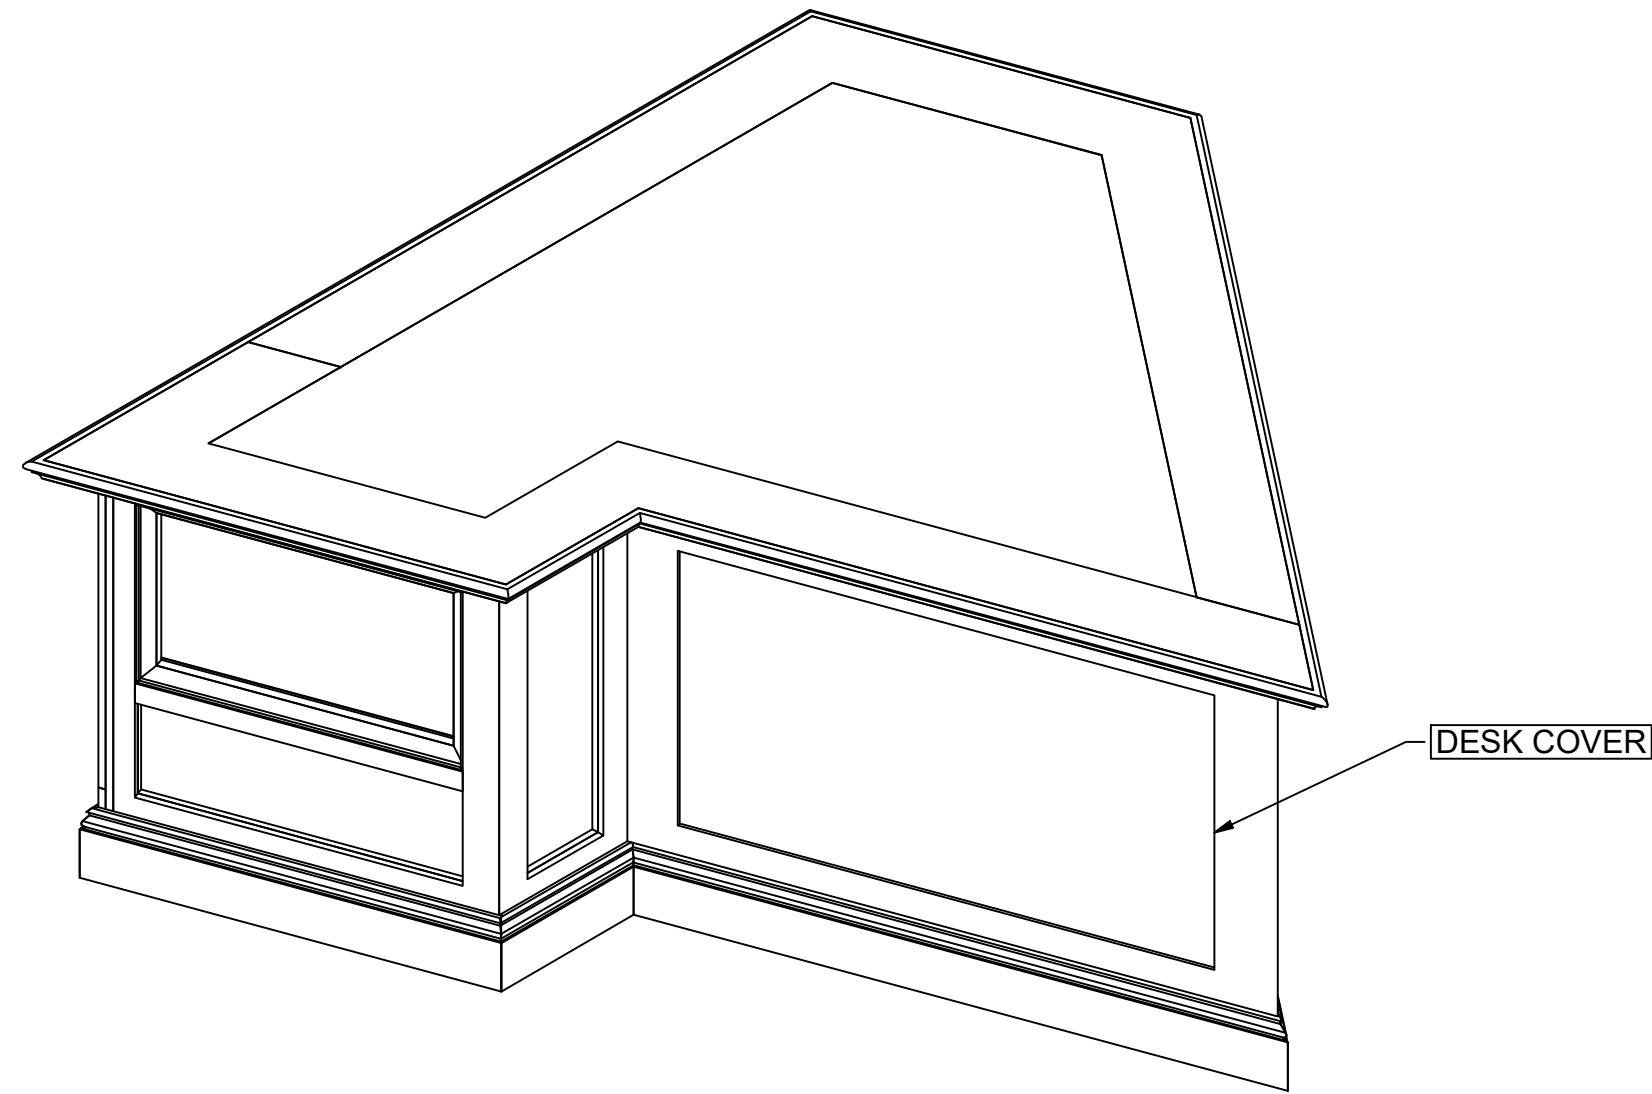

DESK ISO  
SCALE 1" = 1'-0"

YAHOO! STUDIO B 2025 ALT.  
SHELF COVERS ISOMETRICS

THESE DRAWINGS & THE IDEAS  
HEREIN ARE THE PROPERTY OF  
SHOWFAB  
COPYRIGHT 2025 BY SHOWFAB

CLIENT:	YAHOO! FINANCE
DESIGN:	
PROJECT MANAGER:	DYLAN SHAY
LEAD CARPENTER:	D MARCUS

JOB NO.:	200909	RELEASED ON:	6/16/25	SCALE:	AS NOTED	DRAWN BY:	Otortorella
----------	--------	--------------	---------	--------	----------	-----------	-------------

REVISIONS  
6/19/25

DESIGNER DRAWING #

FILE NAME:  
200909-SHELF  
COVERS.dwg

DRAWING#


01

BILL OF MATERIALS				
ITEM	PART NUMBER	ITEM QTY	DESCRIPTION	MACHINE
2	200909-LEFT SHELF-02	8	1"X3" PINE	N/A
3	200909-LEFT SHELF-03	2	1"X3" PINE	N/A
4	200909-LEFT SHELF-007	1	DYKE'S 271 PANEL MOLDING	N/A
5	200909-LEFT SHELF-008	2	DYKE'S 271 PANEL MOLDING	N/A
6	200909-LEFT SHELF-010	1	1/4" Lauan	N/A
7	200909-LEFT SHELF-011	2	1/4" Lauan	N/A
8	200909-LEFT SHELF-012	4	1"X3" PINE	N/A
9	200909-LEFT FLOATING SHELF	4		
10	200909-BRACKET-01	4	Aluminum 5052	BLM
11	200909-BRACKET-02	2	Aluminum 5052	BLM
12	200909-NO. 4X.5 ROUNDED SCREW	26	MMC 90190A110	N/A

BUILD 1 AS DRAWN


NOTES  
BUILD 1 OF EACH UNIT AS DRAWN  
1"X3" BROADWAY STYLE FLAT  
1/4" LAUAN FACING  
HANGING BRACKET ATTACHED ON TOP AND BOTTOM OF EACH UNIT  
SEE SHELF DRAWING ON PAGE 5 FOR CONSTRUCTION AND ATTACHMENT  
UNITS WRAPPED IN LEATHER BEFORE ATTACHING MOLDING AND SHELVES

BUILD 1 AS DRAWN

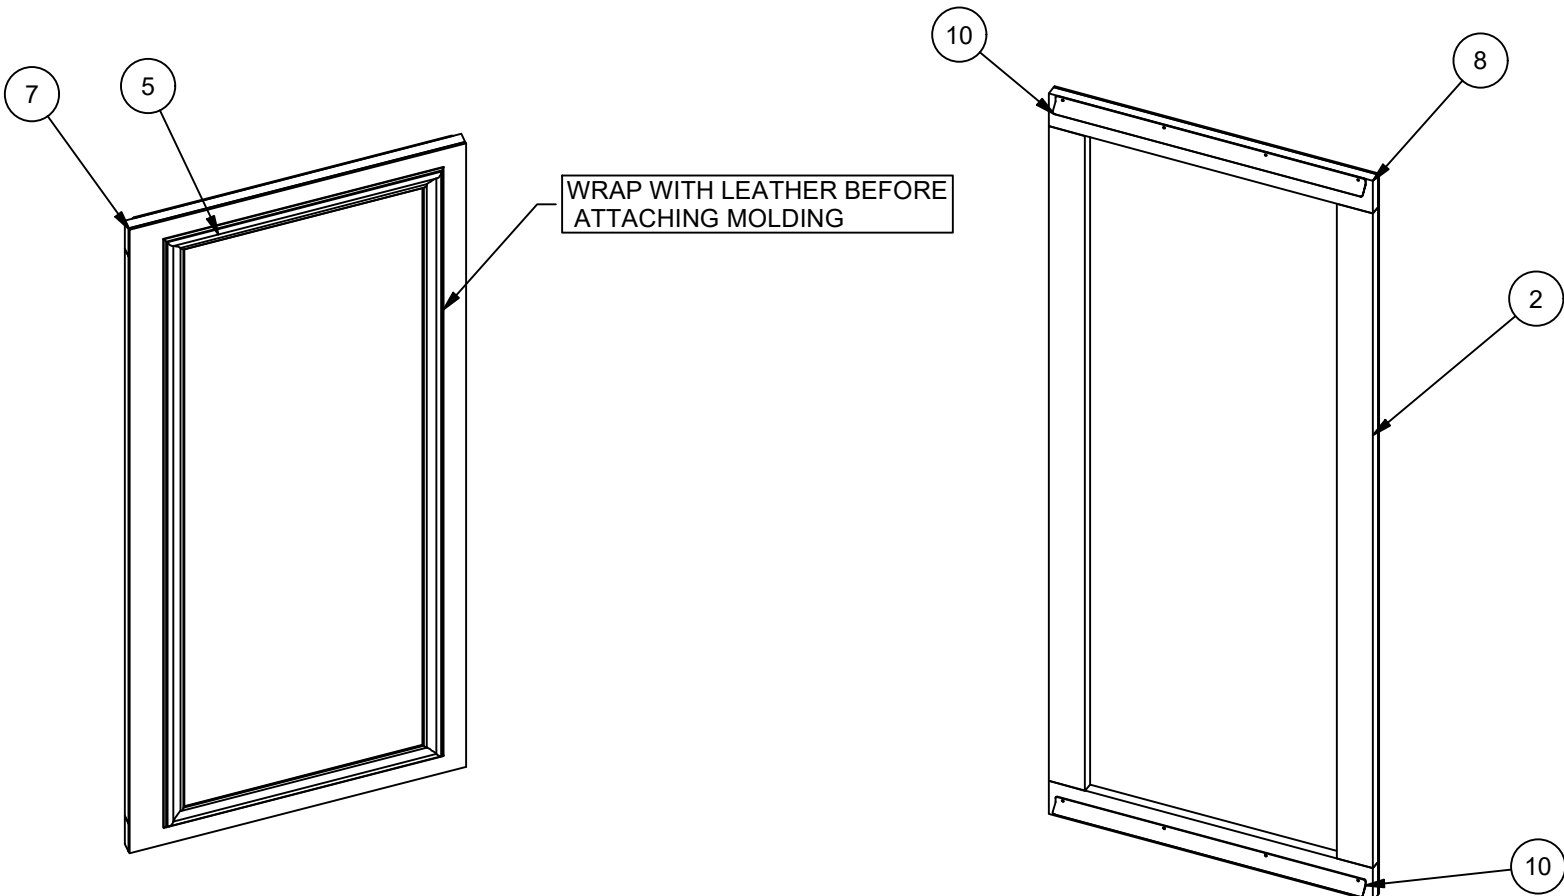


LEFT SHELF COVER A BACK ISO  
SCALE 1" = 1'-0"


LEFT COVER A BACK ISO  
SCALE 1" = 1'-0"

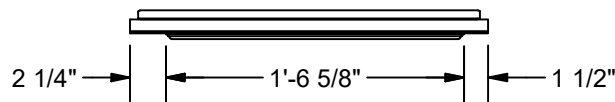

LEFT SHELF COVER A TOP VIEW  
SCALE 1" = 1'-0"

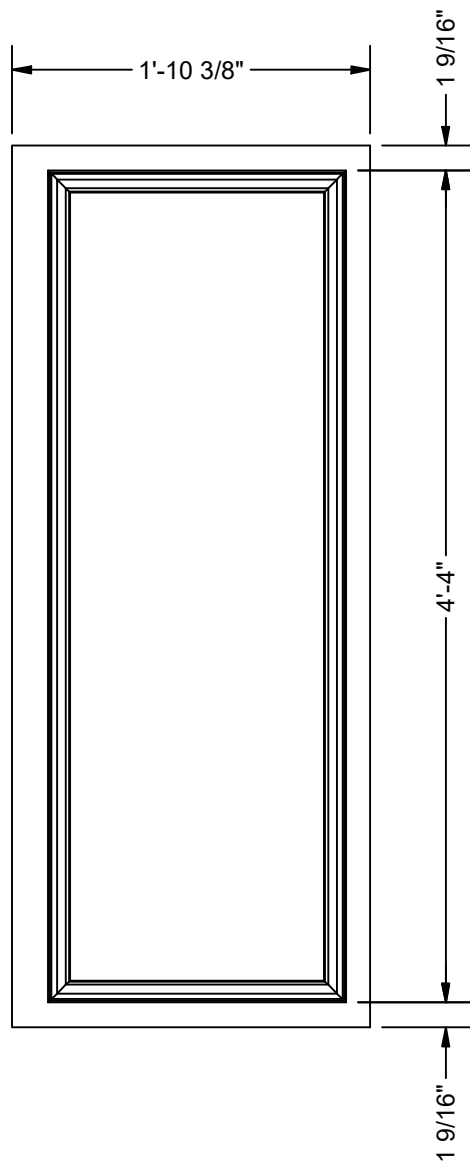


LEFT SHELF COVER A FRONT VIEW  
SCALE 1" = 1'-0"

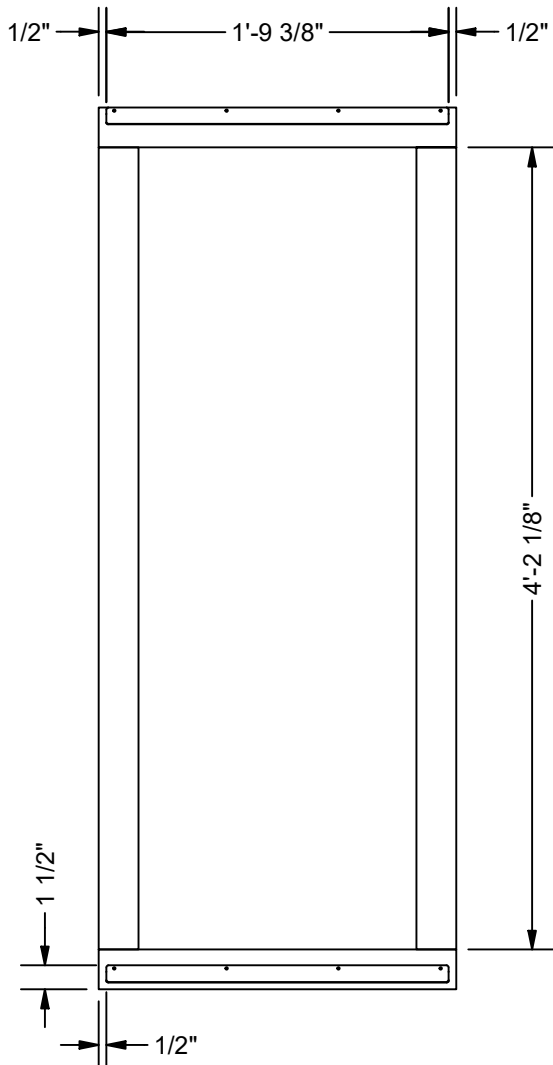


LEFT SHELF COVER A BACK VIEW  
SCALE 1" = 1'-0"

BUILD 1 AS DRAWN

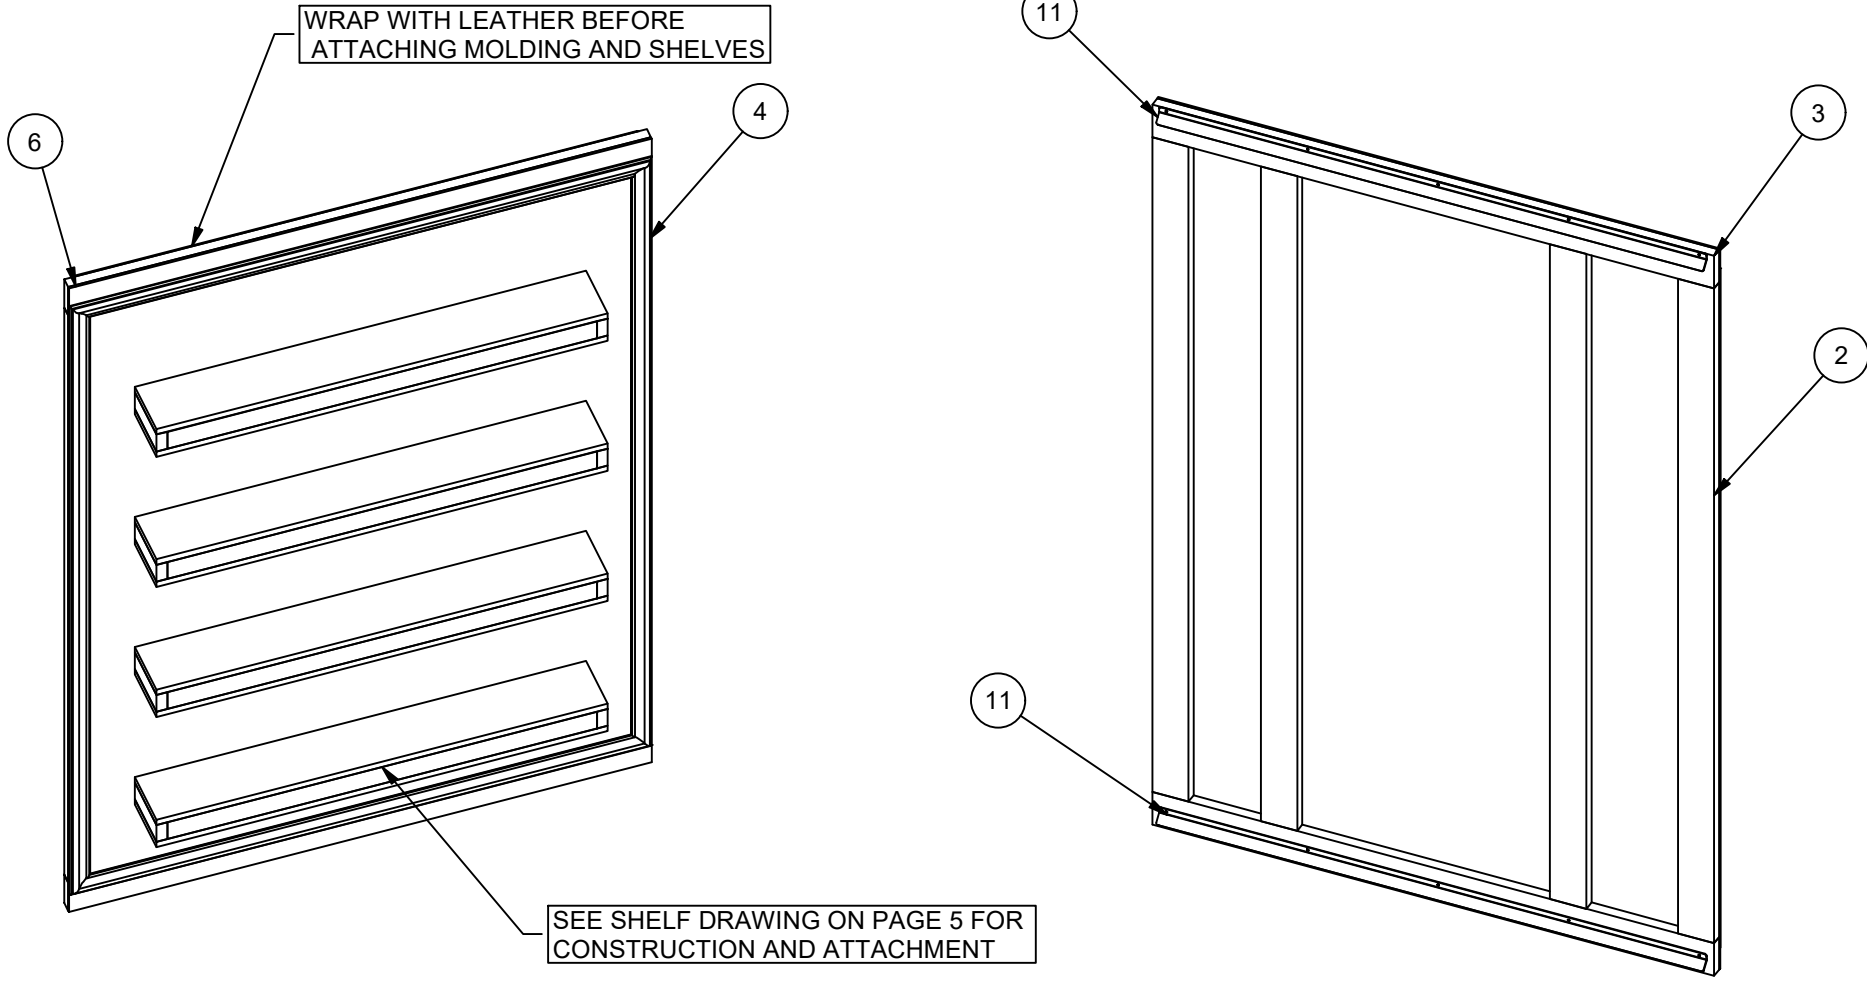


LEFT SHELF COVER B FRONT ISO  
SCALE 1" = 1'-0"


LEFT SHELF COVER B BACK ISO  
SCALE 1" = 1'-0"

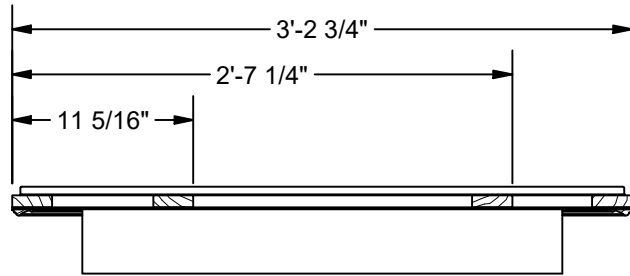

SECTION A-A  
SCALE 1" = 1'-0"

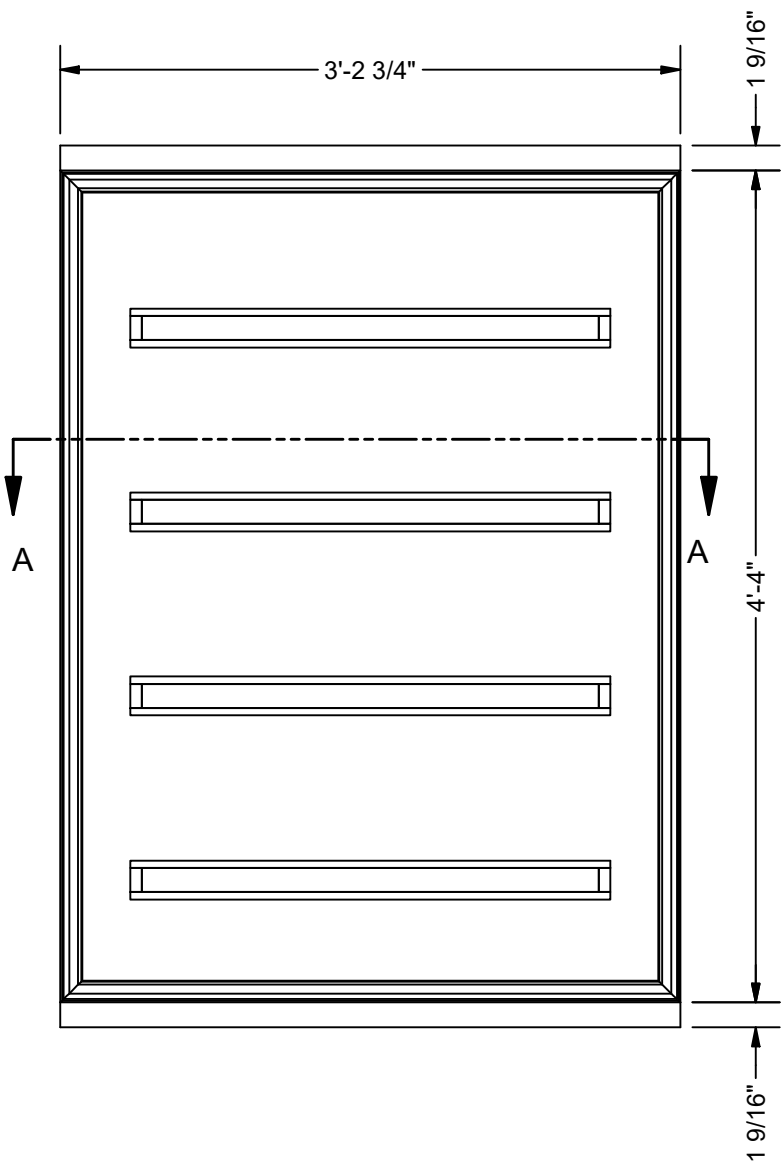


LEFT SHELF COVER B FRONT VIEW  
SCALE 1" = 1'-0"

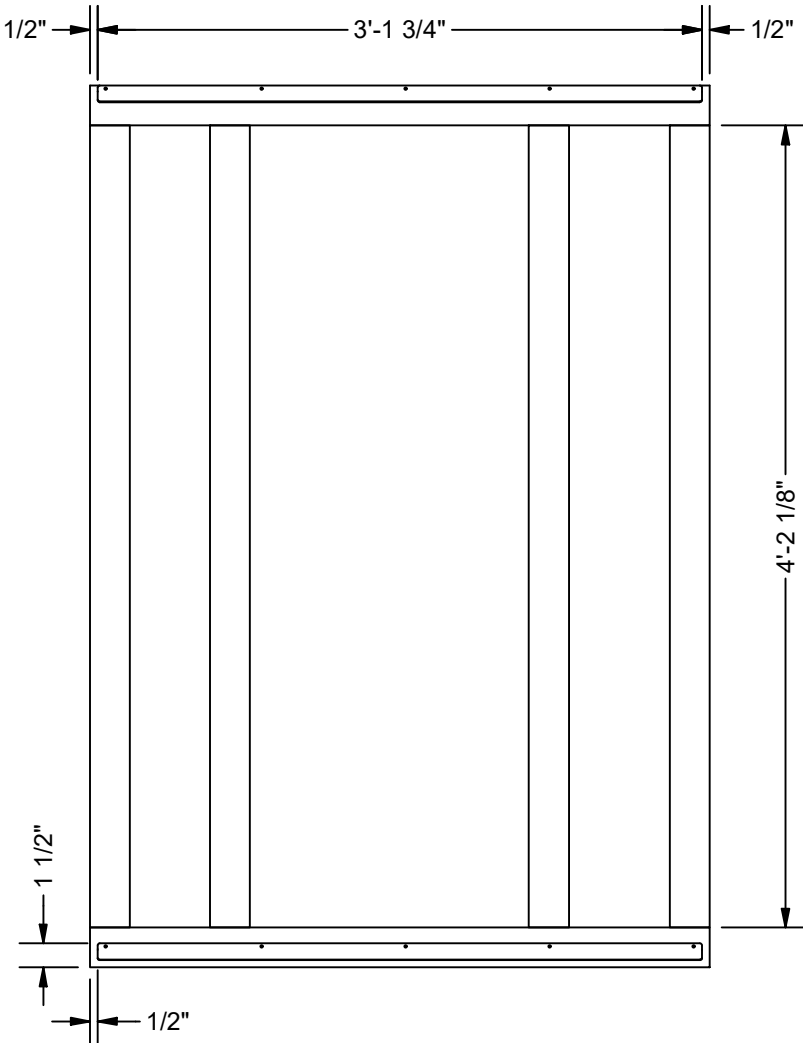


LEFT SHELF COVER B BACK VIEW  
SCALE 1" = 1'-0"

BUILD 1 AS DRAWN

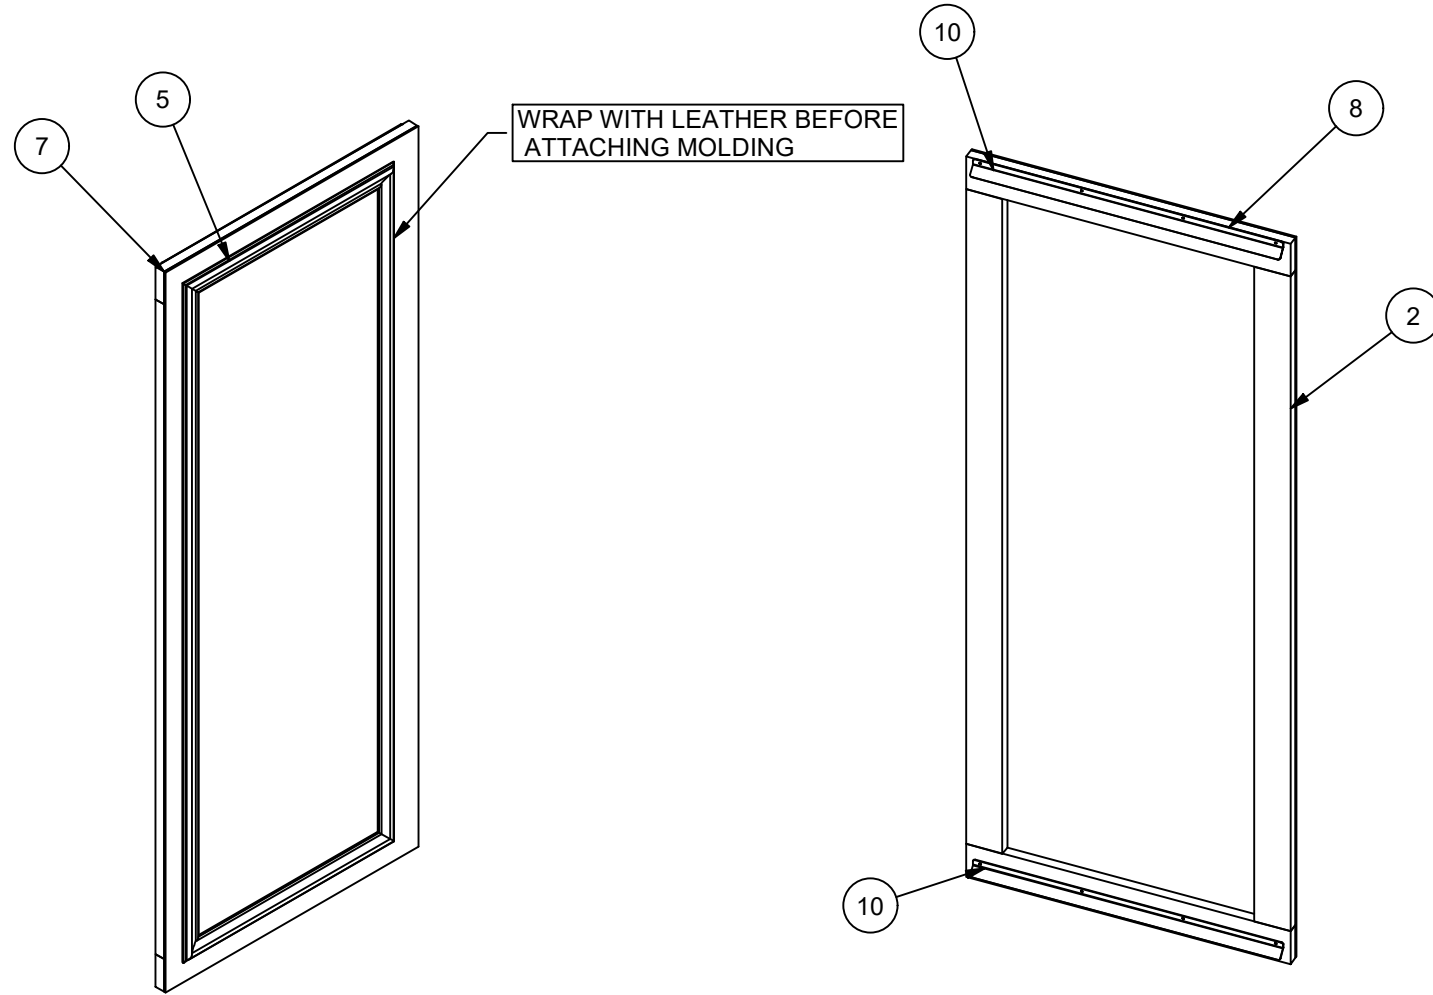


LEFT SHELF COVER C FRONT ISO  
SCALE 1" = 1'-0"


LEFT SHELF COVER C BACK ISO  
SCALE 1" = 1'-0"

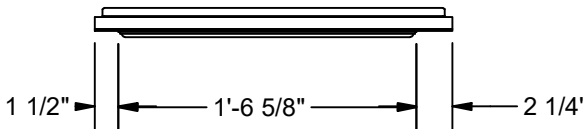


LEFT SHELF COVER C TOP VIEW  
SCALE 1" = 1'-0"

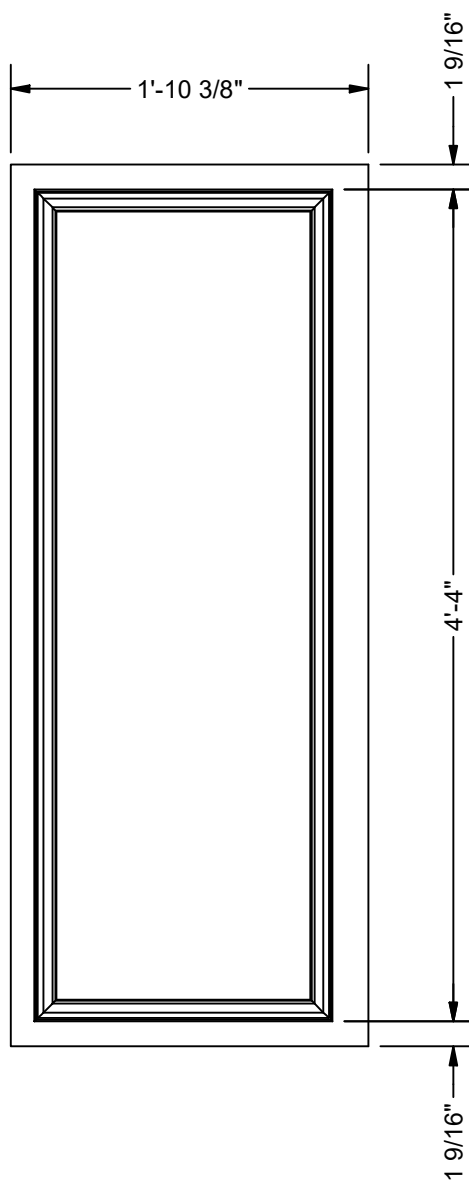

LEFT SHELF COVER C FRONT VIEW  
SCALE 1" = 1'-0"

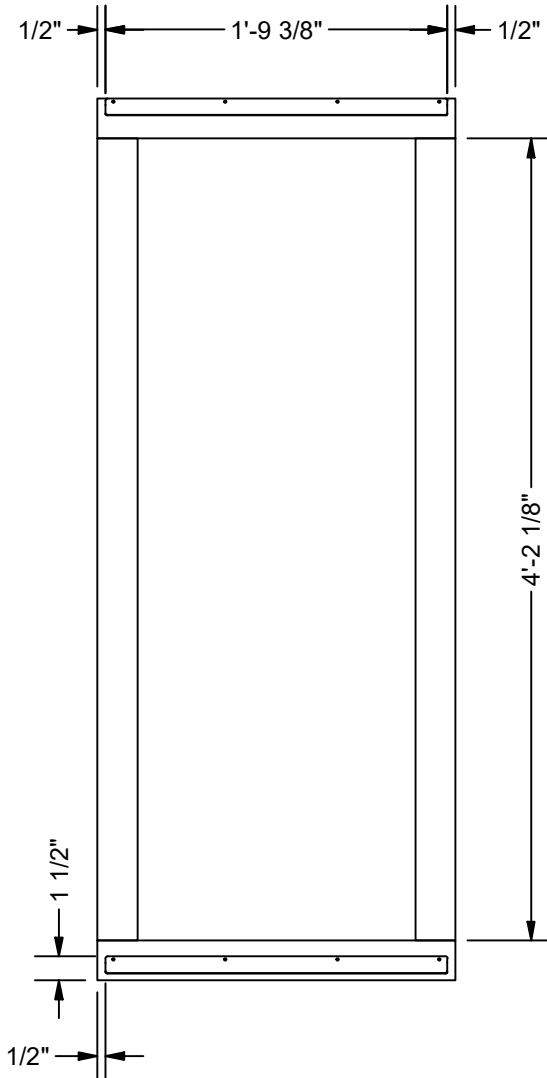

LEFT SHELF COVER C BACK VIEW  
SCALE 1" = 1'-0"

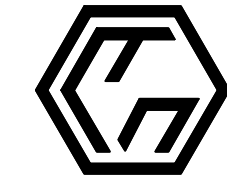

SHOWFAB

15 LAW DRIVE  
FAIRFIELD, NJ 07004  
[T] 718.935.9899  
www.showfab.com

THESE DRAWINGS & THE IDEAS  
HEREIN ARE THE PROPERTY OF SHOWFAB  
COPYRIGHT 2025 BY SHOWFAB

CLIENT: YAHOO! FINANCE

DESIGN:

PROJECT MANAGER: DYLAN SHAY

LEAD CARPENTER: D MARCUS

YAHOO! STUDIO B 2025 ALT.

LEFT SHELF COVERS  
CONSTRUCTION

JOB NO.: 200909

SCALE:

06/16/25

AS NOTED

DRAWN BY: Otortorella

REVISIONS  
6/19/25


DESIGNER DRAWING #

FILE NAME:  
200909-SHELF  
COVERS.dwg


DRAWING#

02

BILL OF MATERIALS				
ITEM	PART NUMBER	ITEM QTY	DESCRIPTION	MACHINE
1	200909-WINDOW WALL-008	1	1/2" Plywood AC	ANDERSON
2	200909-WINDOW WALL-009	1	1/2" Plywood AC	ANDERSON
3	200909-WINDOW WALL-010	1	1/2" Plywood AC	N/A
4	200909-WINDOW WALL-011	1	1/2" Plywood AC	N/A
5	200909-WINDOW WALL-012	1	1/2" Plywood AC	N/A
6	200909-WINDOW WALL-013	1	1/2" Plywood AC	ANDERSON
7	200909-WINDOW WALL-014	1	1/2" Plywood AC	ANDERSON
8	200909-WINDOW WALL-015	2	Acrylic P95 Frost	N/A
9	200909-BRACKET-04	2	Aluminum 5052	BLM
10	200909-NO. 4X.5 ROUNDED SCREW	12	MMC 90190A110	N/A

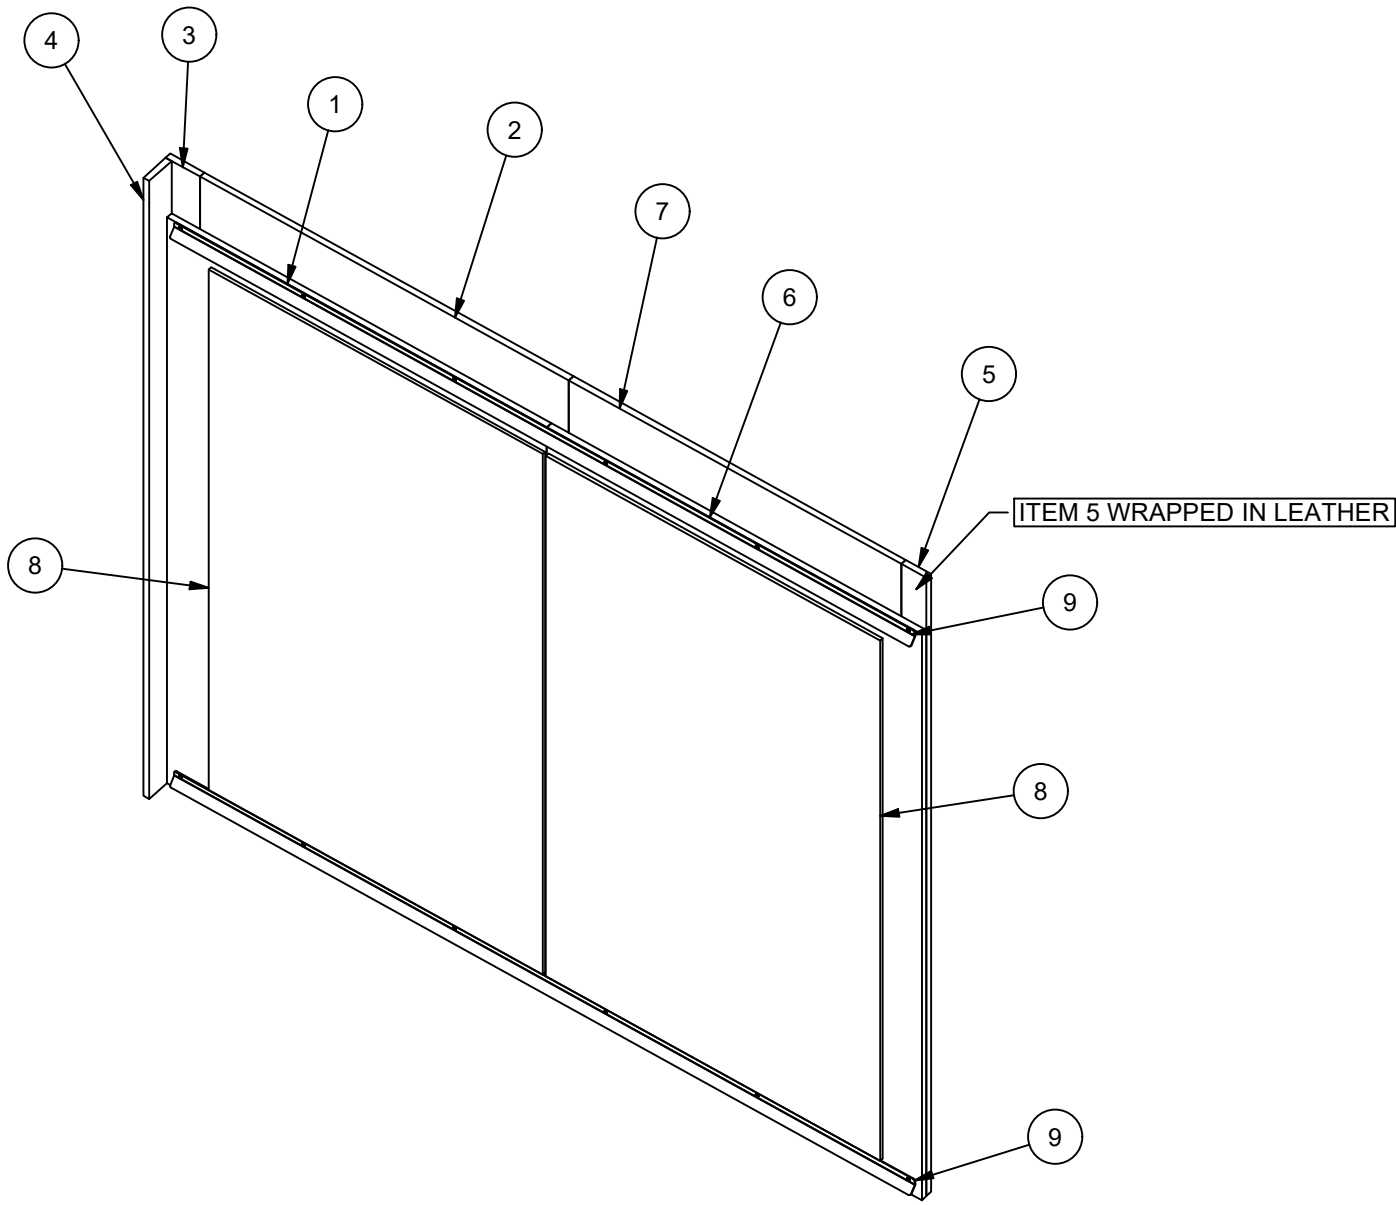

WINDOW COVER BACK ISO  
SCALE 1" = 1'-0"

 


WINDOW COVER SIDE  
SCALE 1 1/2" = 1'-0"

BUILD 1 AS DRAWN


NOTES  
BUILD 1 AS DRAWN  
HANGING BRACKET ATTACHED ON TOP AND BOTTOM  
1/4" PRINTED P-95 PLEXI ATTACHED TO BACK  
ONLY ITEM 5 WILL BE WRAPPED IN LEATHER  
WOOD FINISH: FORMICA 9283-NG WALNUT RIFTWOOD

PRINTED 1/4" THICK P-95 PLEXI

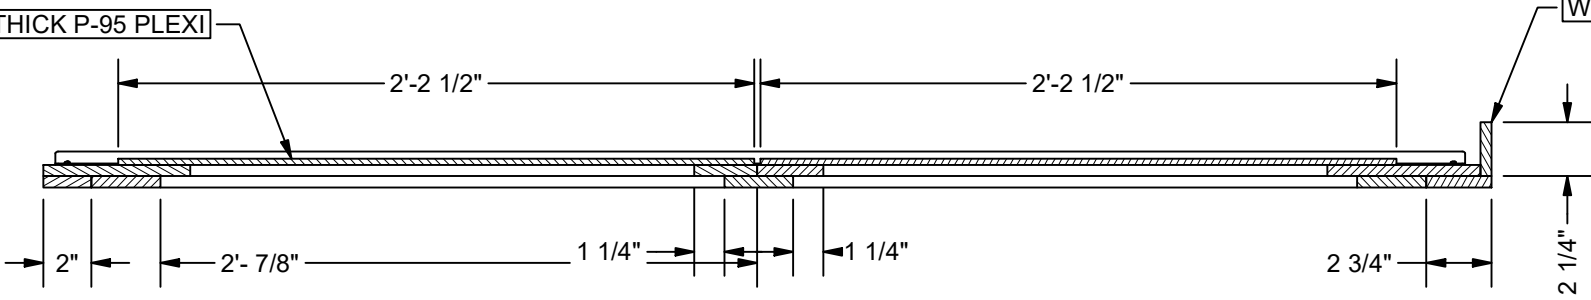


WOOD FINISH: FORMICA 9283-NG WALNUT RIFTWOOD

SECTION B-B  
SCALE 1 1/2" = 1'-0"

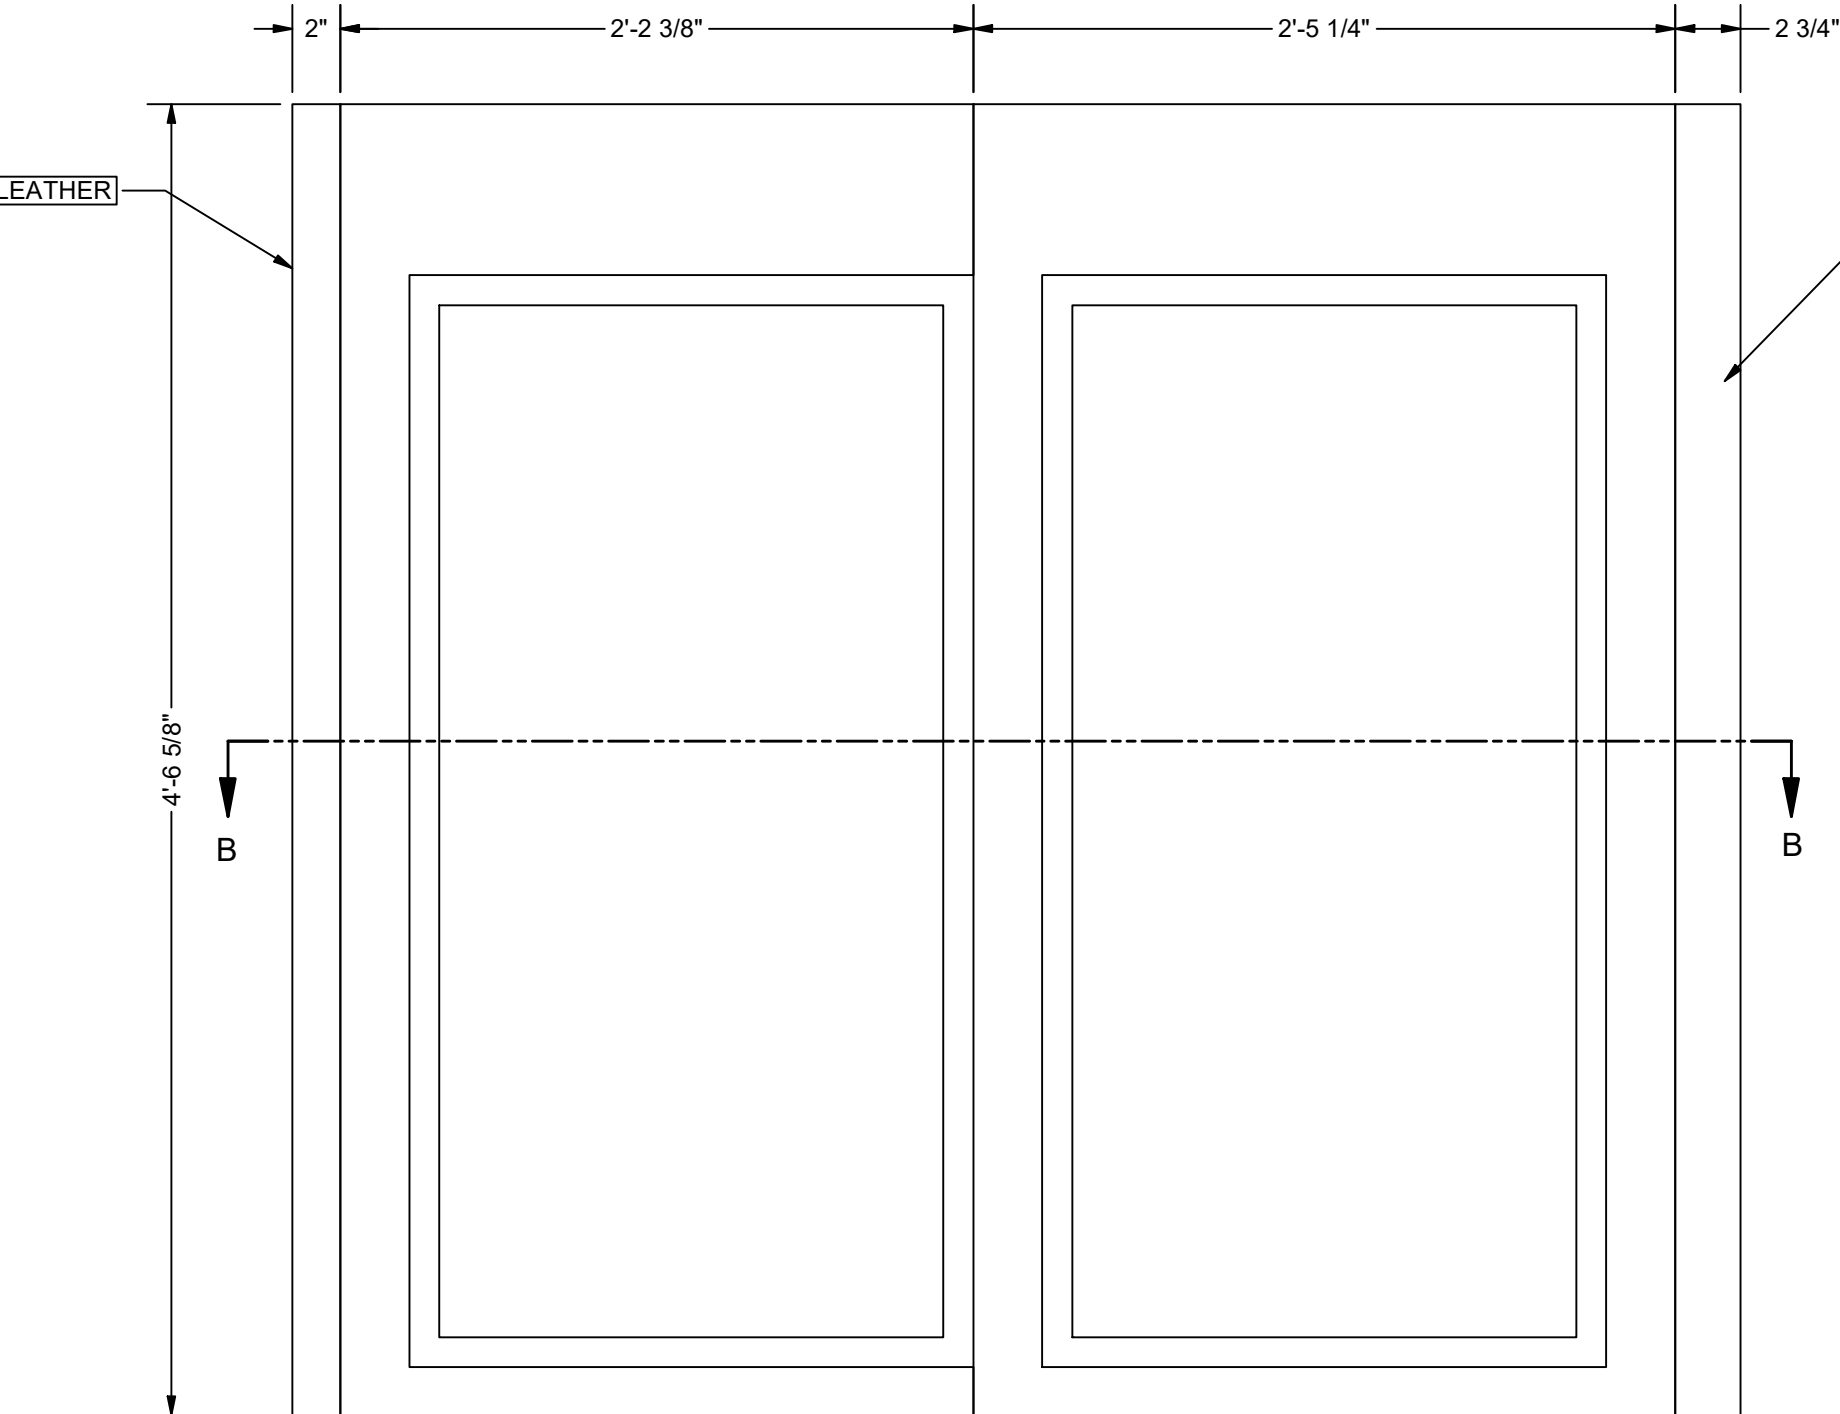

WINDOW COVER FRONT  
SCALE 1 1/2" = 1'-0"


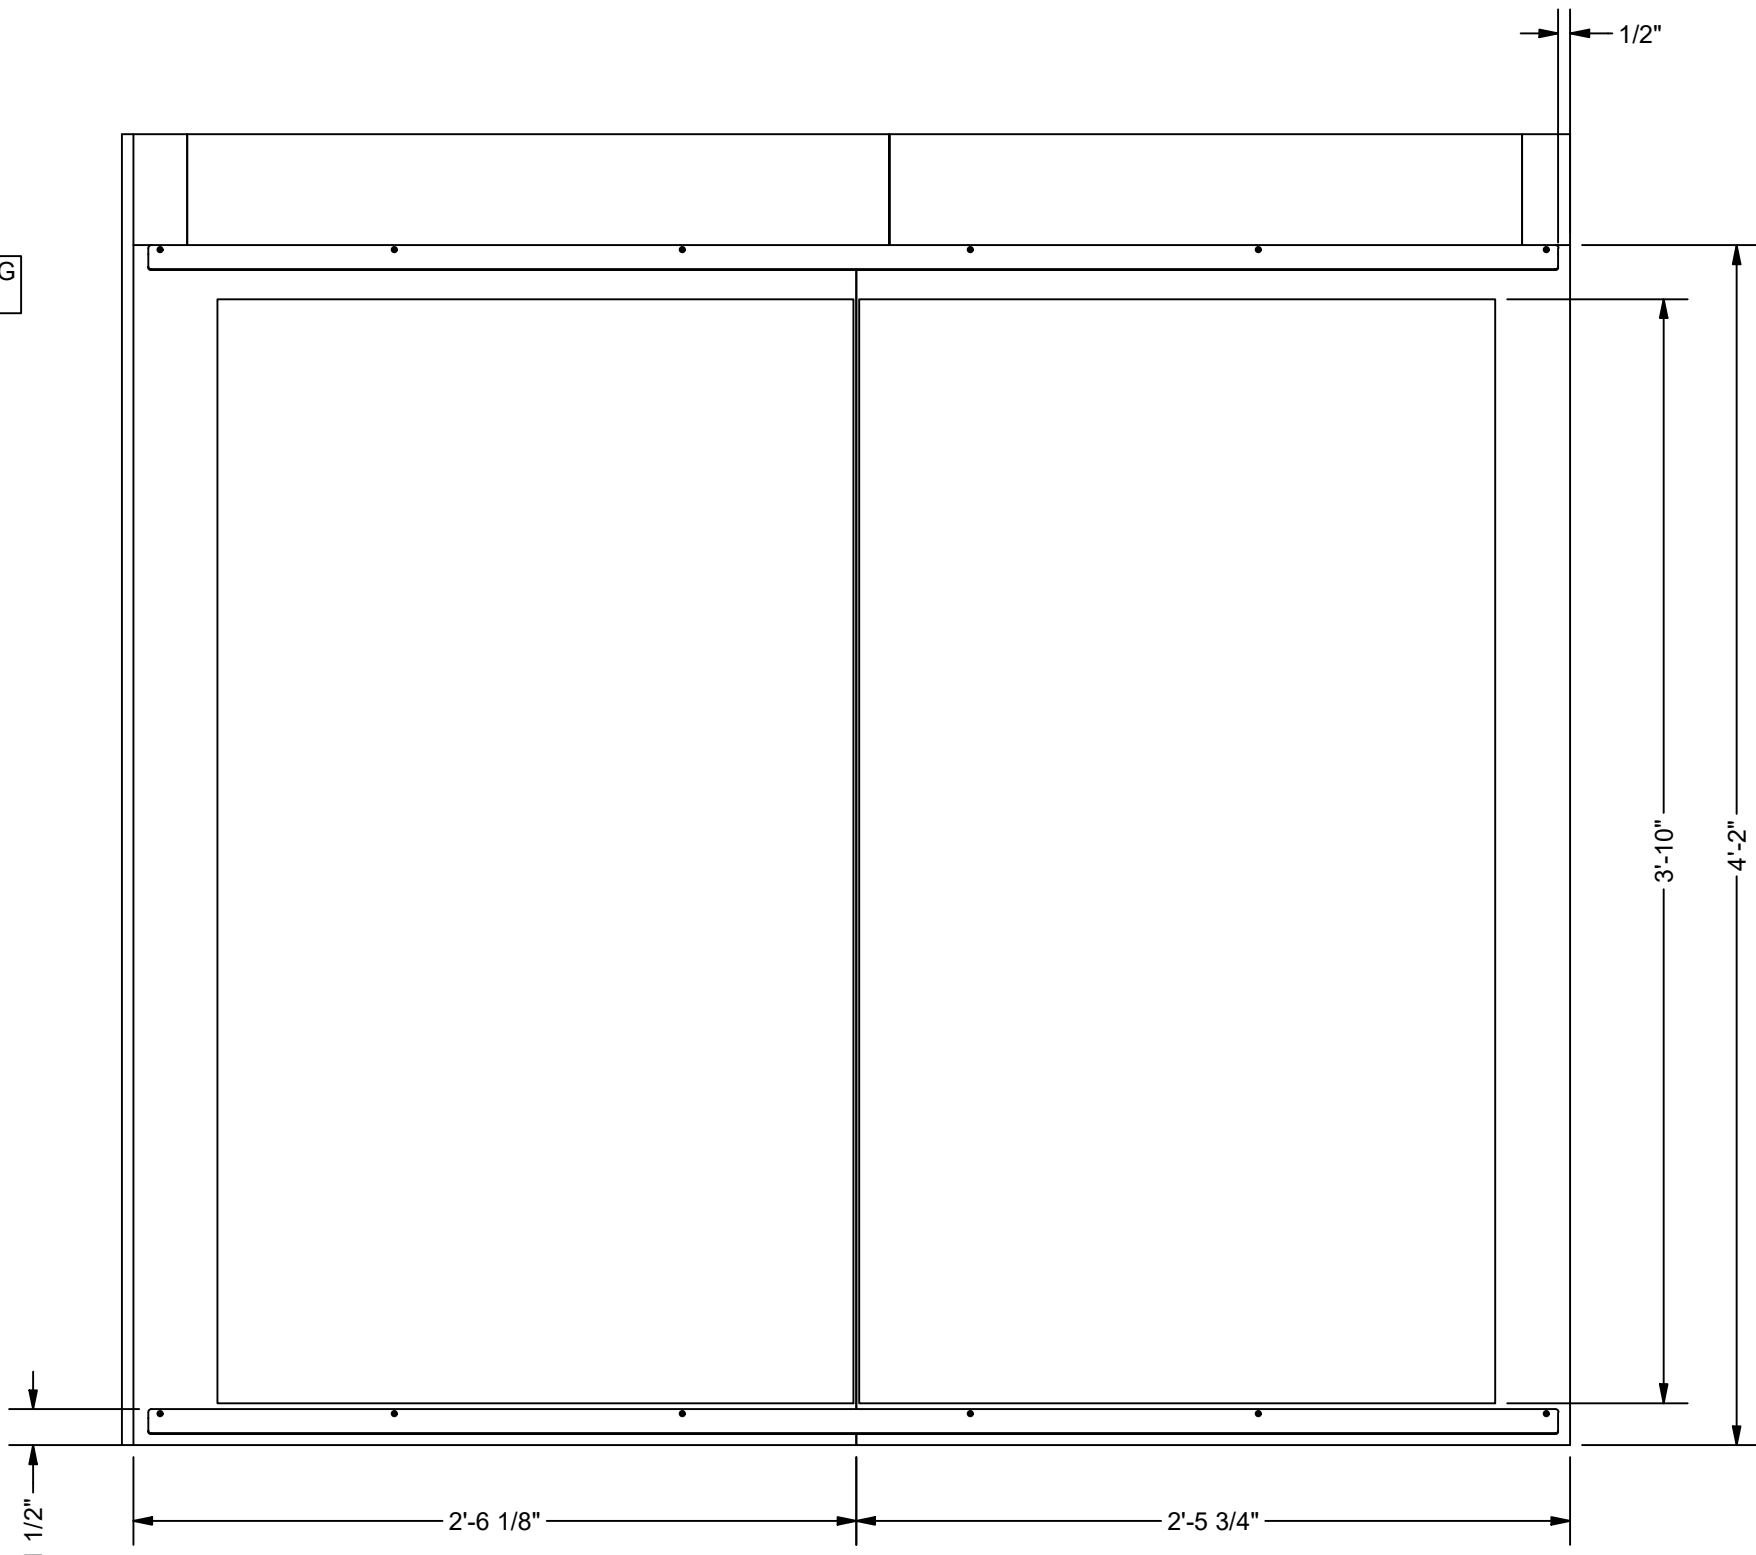


WINDOW COVER BACK  
SCALE 1 1/2" = 1'-0"



BILL OF MATERIALS				
ITEM	PART NUMBER	ITEM QTY	DESCRIPTION	MACHINE
1	200909-WINDOW WALL-001	2	1"X3" PINE	N/A
2	200909-WINDOW WALL-002	2	1"X3" PINE	N/A
3	200909-WINDOW WALL-005	1	1/4" Lauan	N/A
4	200909-WINDOW WALL-007	1	DYKE'S 271 PANEL MOLDING	N/A
5	200909-BRACKET-09	2	ALUMINUM 5052	BLM
6	200909-NO. 4X.5 ROUNDED SCREW	8	MMC 90190A110	N/A

BUILD 1 AS DRAWN


NOTES  
BUILD 1 AS DRAWN  
1"X3" BROADWAY STYLE FLAT  
1/4" LAUAN FACING  
HANGING BRACKET ATTACHED ON TOP AND BOTTOM  
WRAP WITH LEATHER BEFORE ATTACHING MOLDING

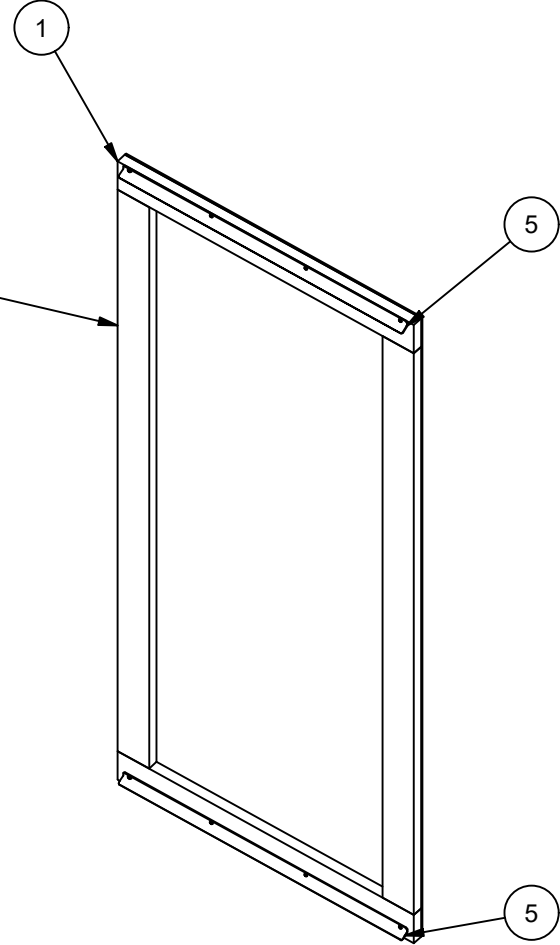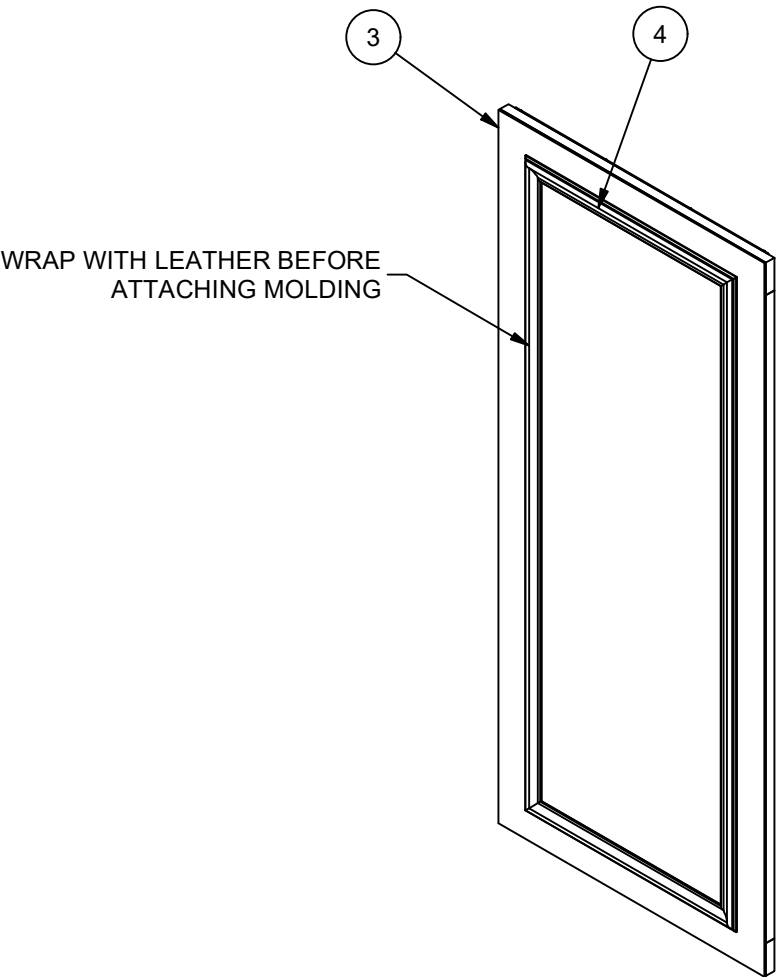


CENTER SHELF BACK ISOMETRIC  
SCALE 1" = 1'-0"

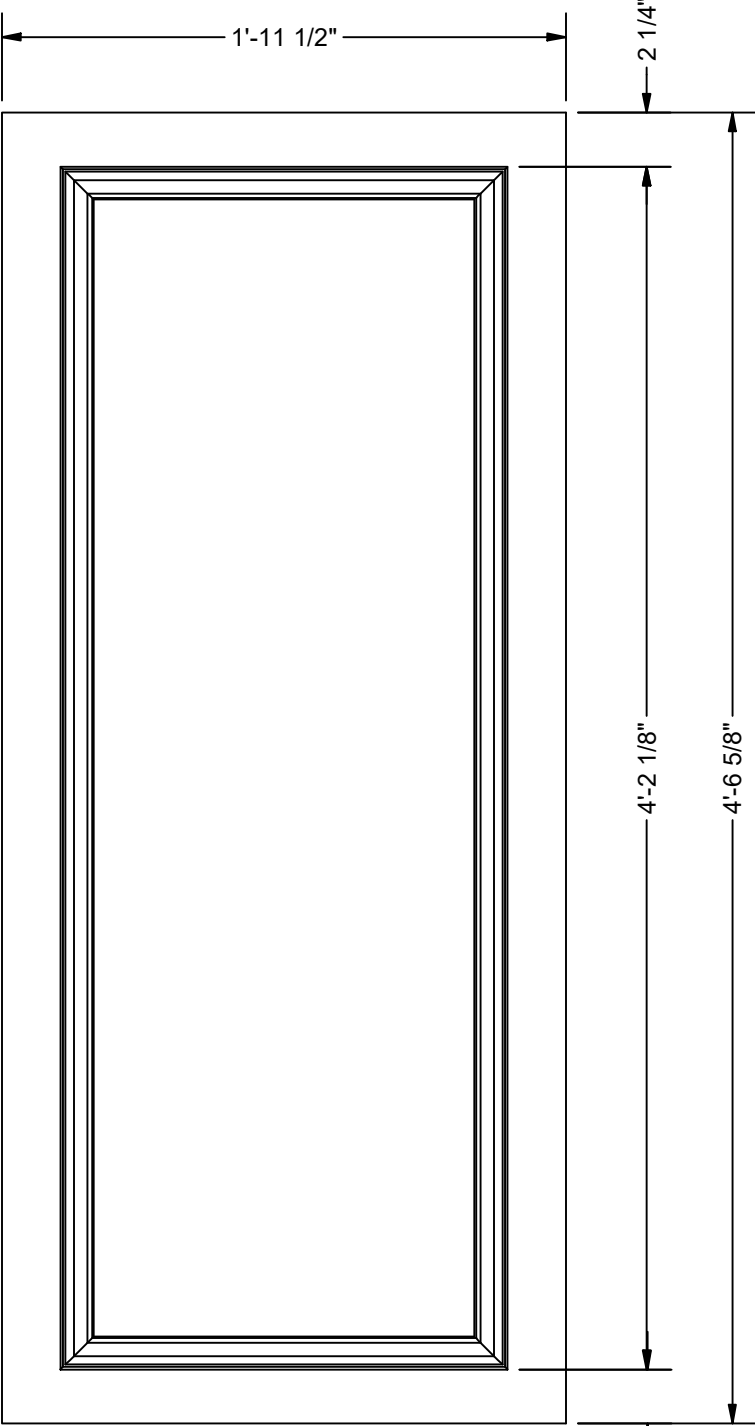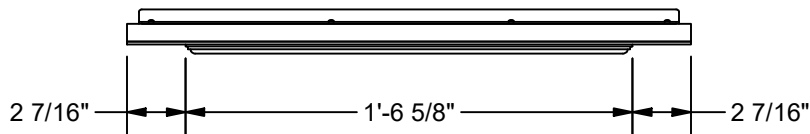

CENTER SHELF COVER FRONT  
SCALE 1 1/2" = 1'-0"

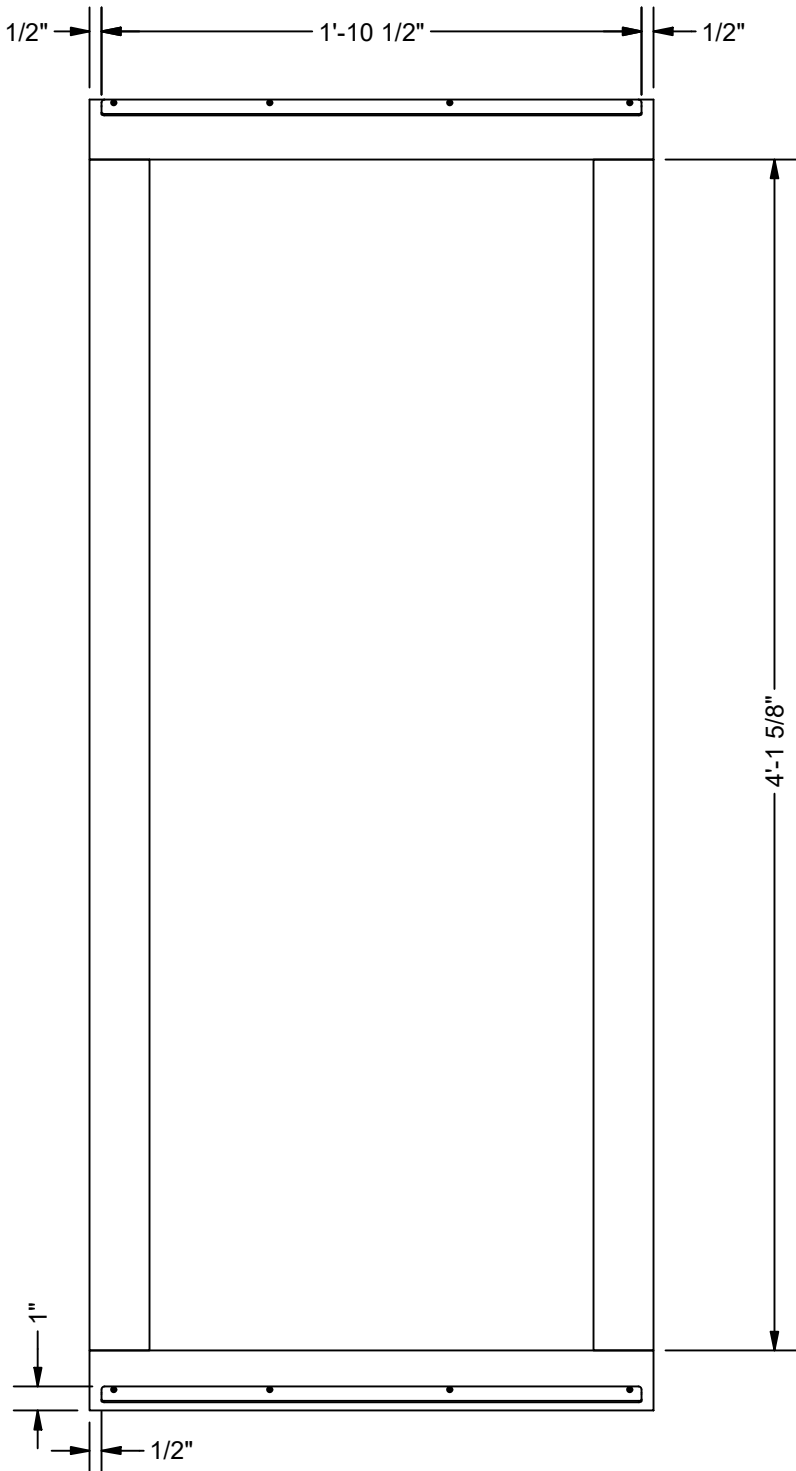

CENTER SHELF COVER BACK  
SCALE 1 1/2" = 1'-0"

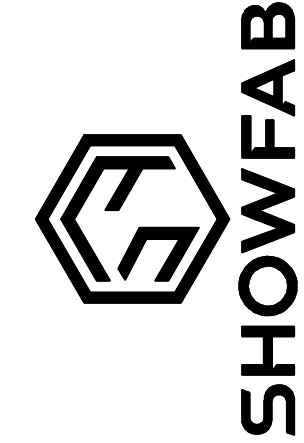

15 LAW DRIVE  
FAIRFIELD, NJ 07004  
[T] 718.935.9899  
www.showfab.com

THESE DRAWINGS & THE IDEAS  
HEREIN ARE THE SOLE  
PROPERTY OF SHOWFAB  
COPYRIGHT 2025 BY SHOWFAB

CLIENT: YAHOO! FINANCE

DESIGN:

PROJECT  
MANAGER:

LEAD  
CARPENTER:

DYLAN SHAY  
D MARCUS

YAHOO! STUDIO B 2025 ALT.

WINDOW WALL COVERS  
CONSTRUCTION

JOB NO.:

200909

RELEASED ON:

06/16/25

SCALE:

AS NOTED

DRAWN BY:

Otortorella

REVISIONS  
6/19/25

DESIGNER DRAWING #

FILE NAME:  
200909-SHELF  
COVERS.dwg

DRAWING#

03

BILL OF MATERIALS				
ITEM	PART NUMBER	ITEM QTY	DESCRIPTION	MACHINE
1	200909-RIGHT SHELF-002	2	1"X3" PINE	N/A
2	200909-RIGHT SHELF-003	9	1"X3" PINE	N/A
3	200909-RIGHT SHELF-008	1	1/4" Lauan	N/A
4	200909-RIGHT SHELF-009	2	1"X3" PINE	N/A
5	200909-RIGHT SHELF-010	1	DYKE'S 271 PANEL MOLDING	N/A
6	200909-RIGHT SHELF-011	2	DYKE'S 271 PANEL MOLDING	N/A
7	200909-RIGHT SHELF-012	1	1/4" Lauan	N/A
8	200909-RIGHT SHELF-013	1	1/4" Lauan	N/A
9	200909-RIGHT SHELF-014	1	1/4" Lauan	N/A
10	200909-RIGHT FLOATING SHELF	4		
11	200909-RIGHT SHELF-019	2	1"X3" PINE	N/A
12	200909-RIGHT SHELF-020	2	1"X3" PINE	N/A
13	200909-BRACKET-06	4	Aluminum 5052	BLM
14	200909-BRACKET-07	2	Aluminum 5052	BLM
15	200909-NO. 4X.5 ROUNDED SCREW	22	MMC 90190A110	N/A

NOTES

BUILD 1 OF EACH UNIT AS DRAWN

1"X3" BROADWAY STYLE FLAT

1/4" LAUAN FACING

HANGING BRACKET ATTACHED ON TOP AND BOTTOM OF EACH UNIT


DYKE'S 271 PANEL MOLDING

SEE SHELF DRAWING ON PAGE 5 FOR SHELF CONSTRUCTION

WRAP EACH UNIT WITH LEATHER BEFORE ATTACHING MOLDING AND SHELVES


BUILD 1 AS DRAWN

BUILD 1 AS DRAWN

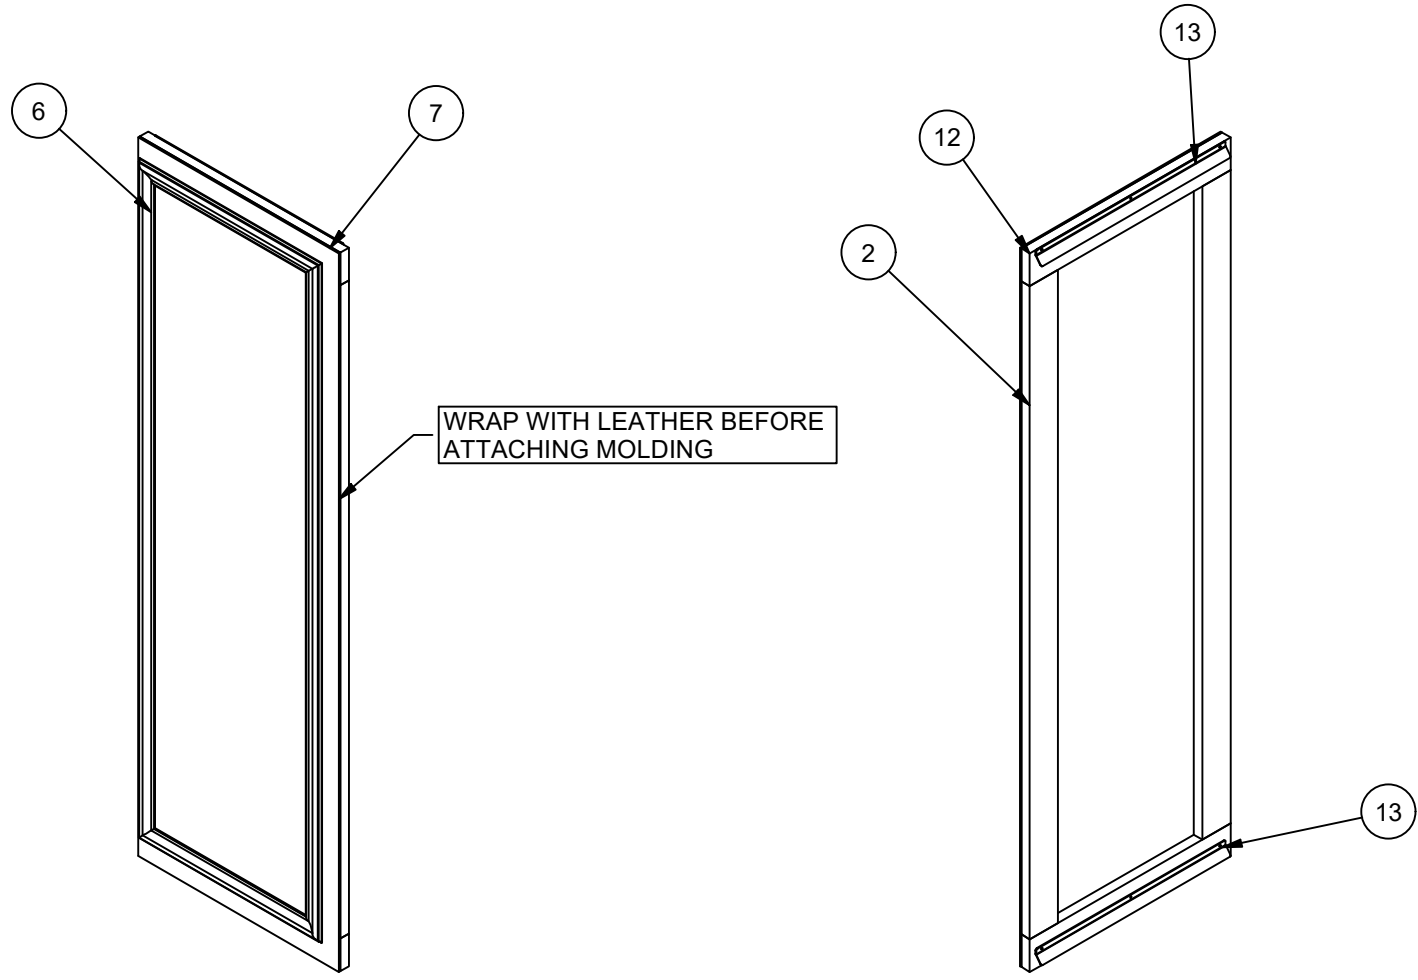

RIGHT SHELF COVER A FRONT ISO  
SCALE 1" = 1'-0"


RIGHT SHELF COVER A BACK ISO  
SCALE 1" = 1'-0"

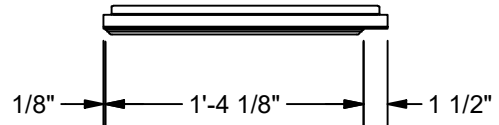

RIGHT SHELF COVER A TOP VIEW  
SCALE 1" = 1'-0"




RIGHT SHELF COVER A FRONT  
SCALE 1" = 1'-0"

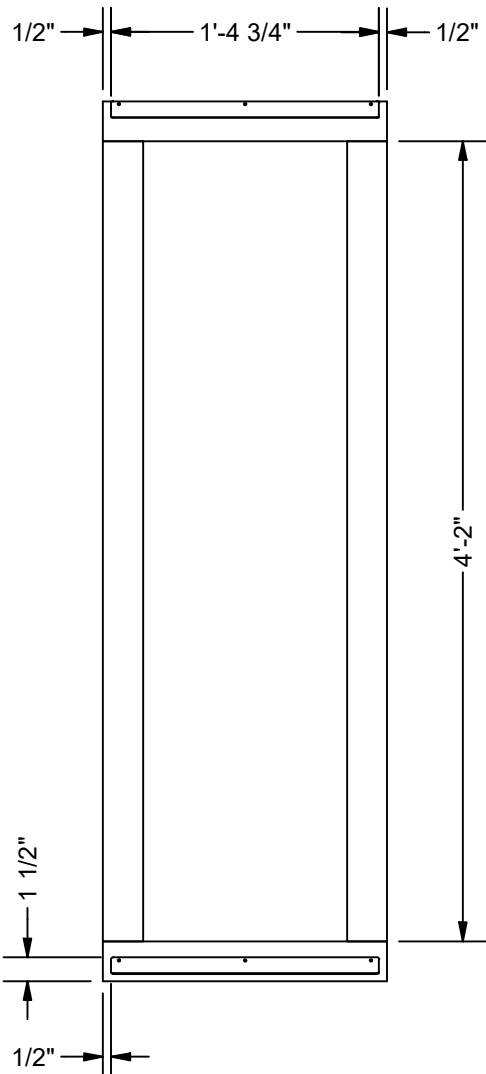


RIGHT SHELF COVER A BACK  
SCALE 1" = 1'-0"

BUILD 1 AS DRAWN

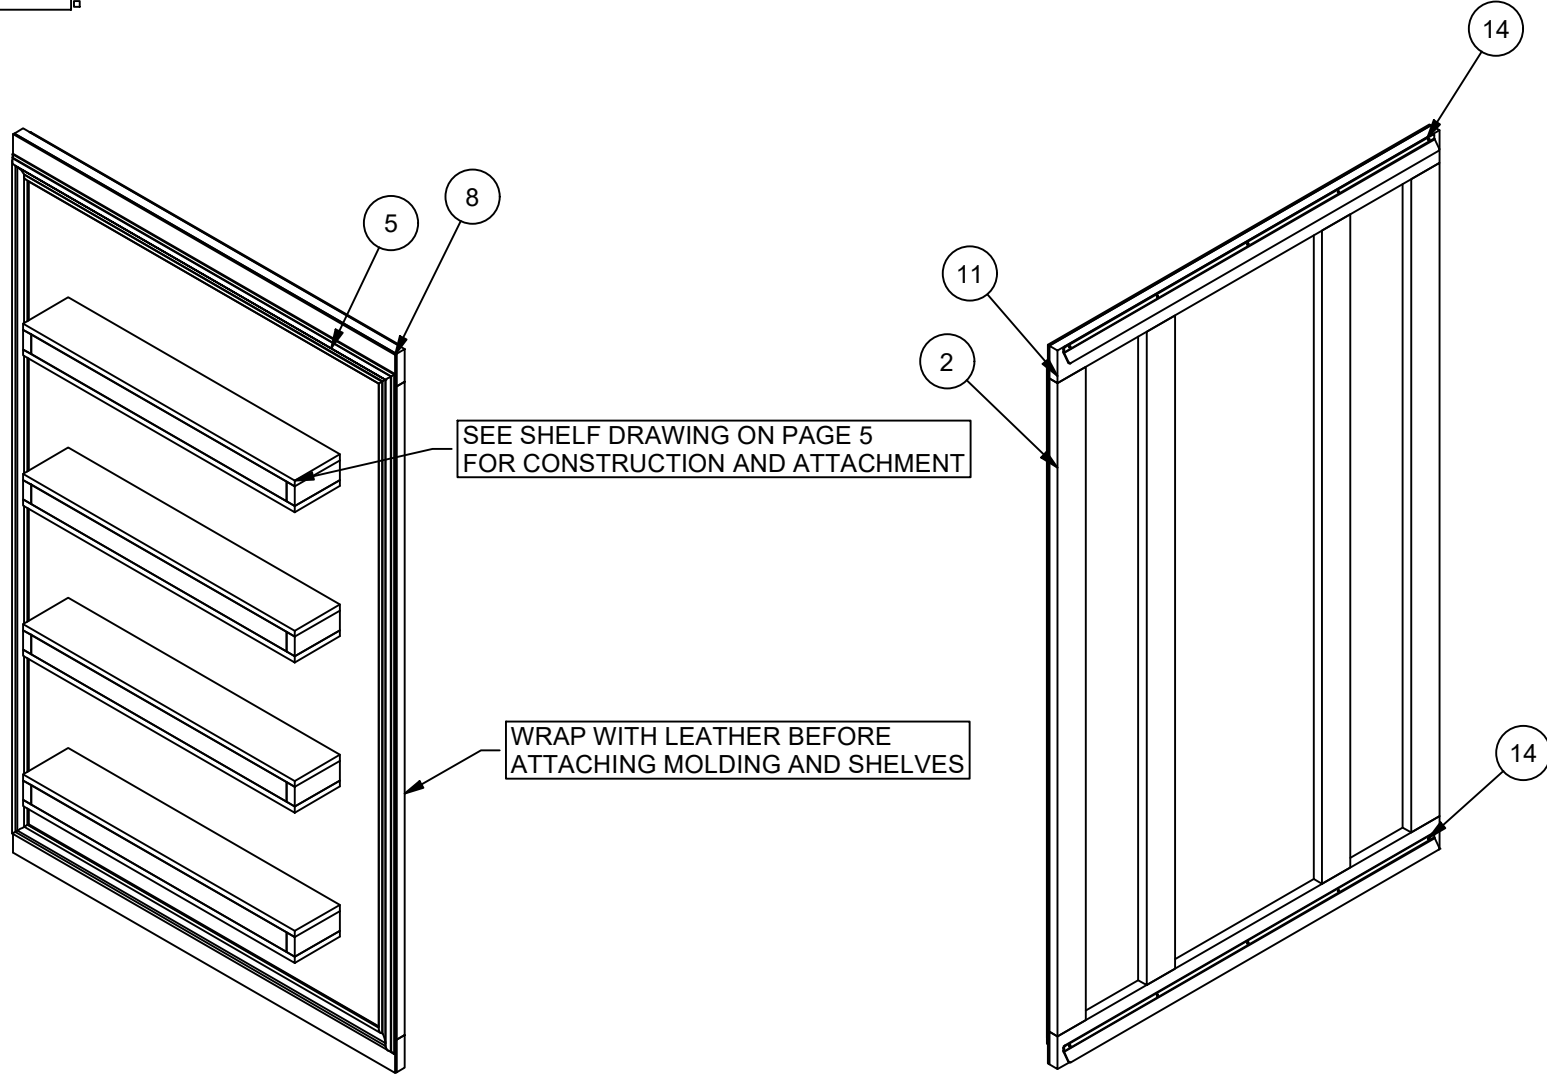


RIGHT SHELF COVER B FRONT ISO  
SCALE 1" = 1'-0"


RIGHT SHELF COVER B BACK ISO  
SCALE 1" = 1'-0"

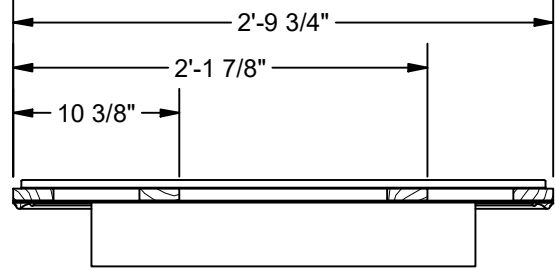

SECTION C-C  
SCALE 1" = 1'-0"

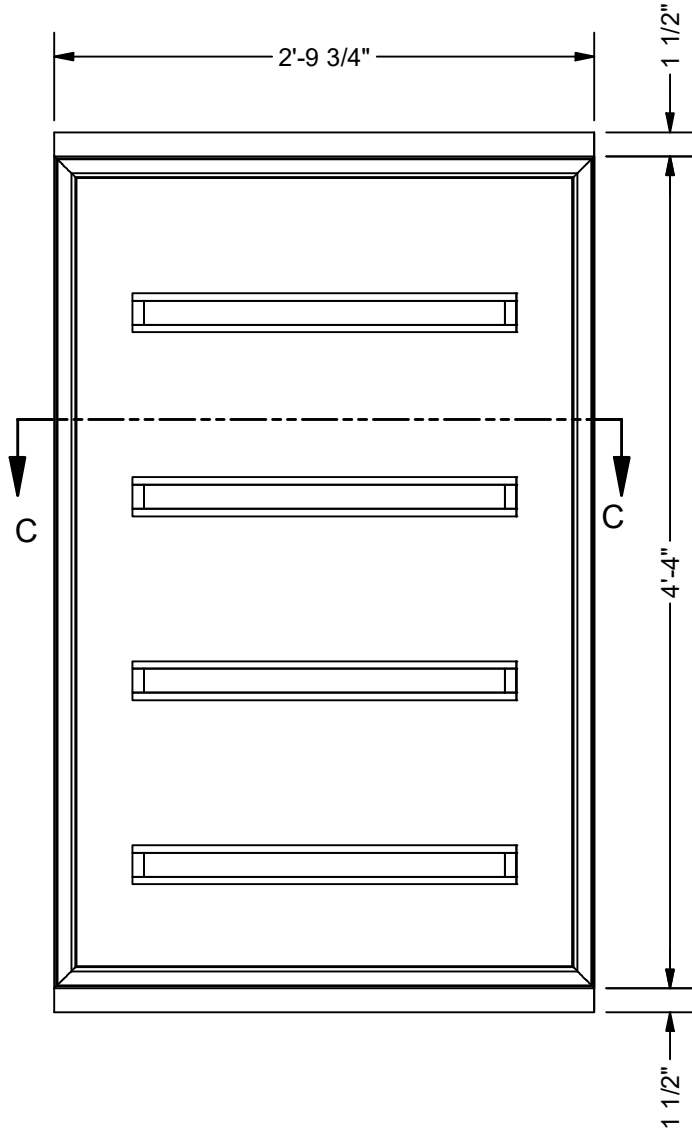


RIGHT SHELF COVER B FRONT  
SCALE 1" = 1'-0"

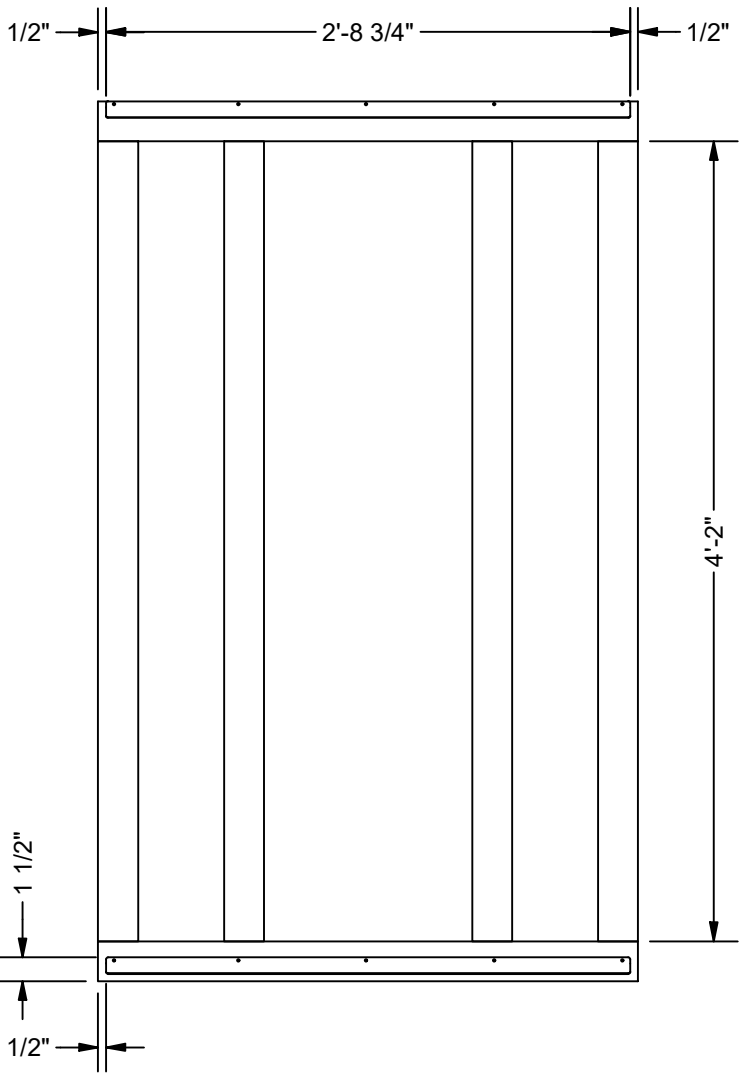


RIGHT SHELF COVER B BACK  
SCALE 1" = 1'-0"

BUILD 1 AS DRAWN

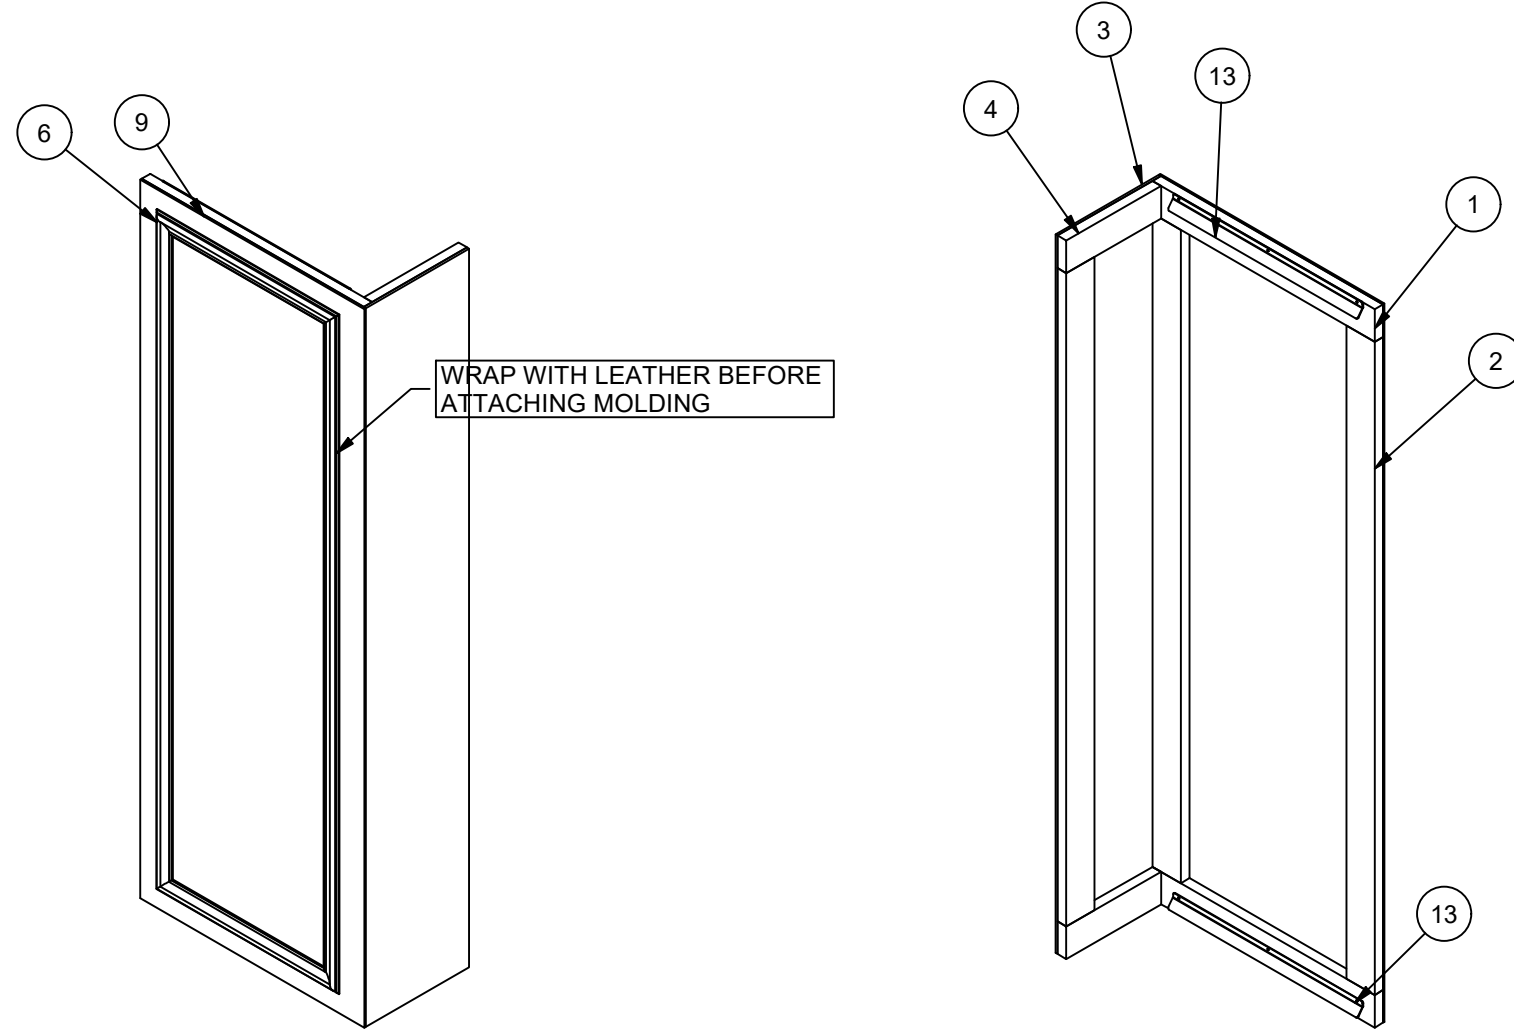


RIGHT SHELF COVER C FRONT ISO  
SCALE 1" = 1'-0"


RIGHT SHELF COVER C BACK ISO  
SCALE 1" = 1'-0"

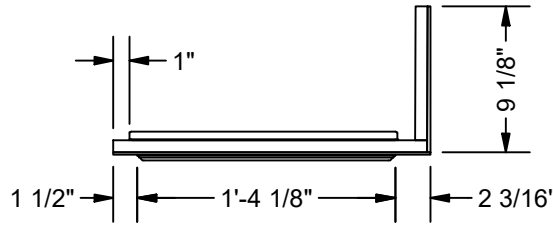


RIGHT SHELF COVER C TOP VIEW  
SCALE 1" = 1'-0"

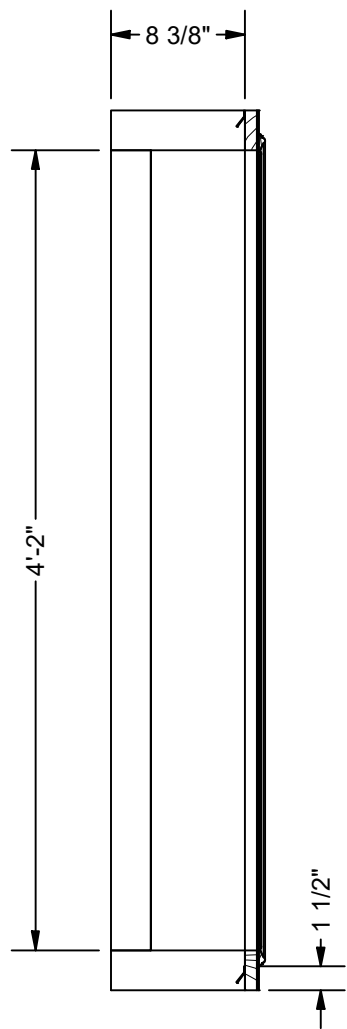

SECTION G-G  
SCALE 1" = 1'-0"

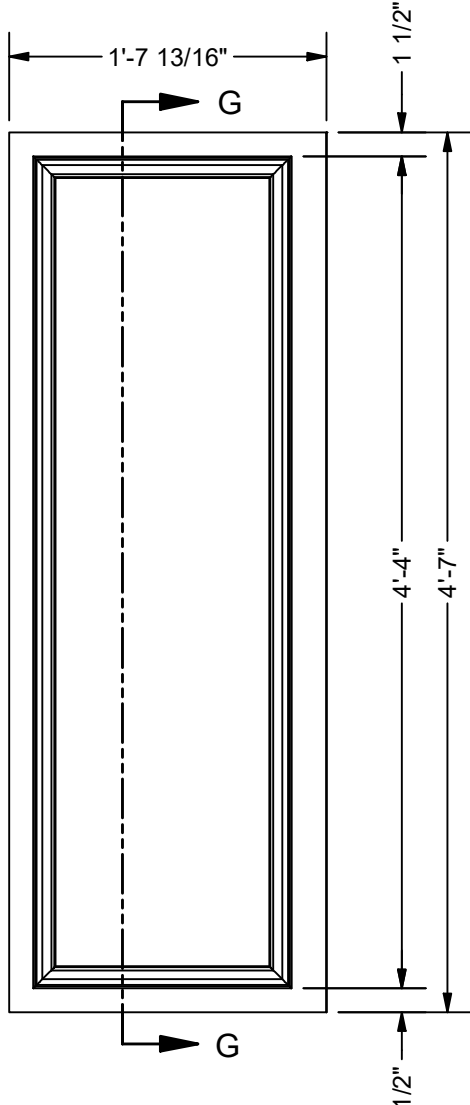

RIGHT SHELF COVER C FRONT  
SCALE 1" = 1'-0"

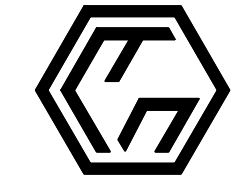

SHOWFAB

THESE DRAWINGS & THE IDEAS  
CONTAINED THEREIN ARE THE  
PROPERTY OF SHOWFAB  
COPYRIGHT 2025 BY SHOWFAB

CLIENT: YAHOO! FINANCE

DESIGN:

PROJECT  
MANAGER: DYLAN SHAY

LEAD  
CARPENTER: D MARCUS

YAHOO! STUDIO B 2025 ALT.

RIGHT SHELF COVERS  
CONSTRUCTION

JOB NO.: 200909

DRAWN BY: Oortorella

AS NOTED

SCALE:

06/16/25

RELEASED ON:

REVISIONS  
6/19/25

DESIGNER DRAWING #

FILE NAME:  
200909-SHELF  
COVERS.dwg

DRAWING#

04


15 LAW DRIVE  
FAIRFIELD, NJ 07004  
[T] 718.935.9899  
www.showfab.com

BILL OF MATERIALS				
ITEM	PART NUMBER	ITEM QTY	DESCRIPTION	MACHINE
1	200909-LEFT SHELF-013	2	3/4" Plywood AC	N/A
2	200909-LEFT SHELF-014	2	3/4" Plywood AC	N/A
3	200909-LEFT SHELF-015	2	1/2" Plywood AC	N/A
4	200909-LEFT SHELF-016	1	1/4" HR STEEL	BLM


BUILD 4 AS DRAWN

NOTES


BUILD 4 AS DRAWN  
FRAME MADE FROM 3/4" AC PLYWOOD  
FACED WITH 1/2" AC PLYWOOD ON TOP AND BOTTOM  
1/4" STEEL INSIDE OF SHELF TO ATTACH TO WALL  
WOOD FINISH ON ALL VISIBLE SURFACES: FORMICA 9283-NG WALNUT RIFTWOOD

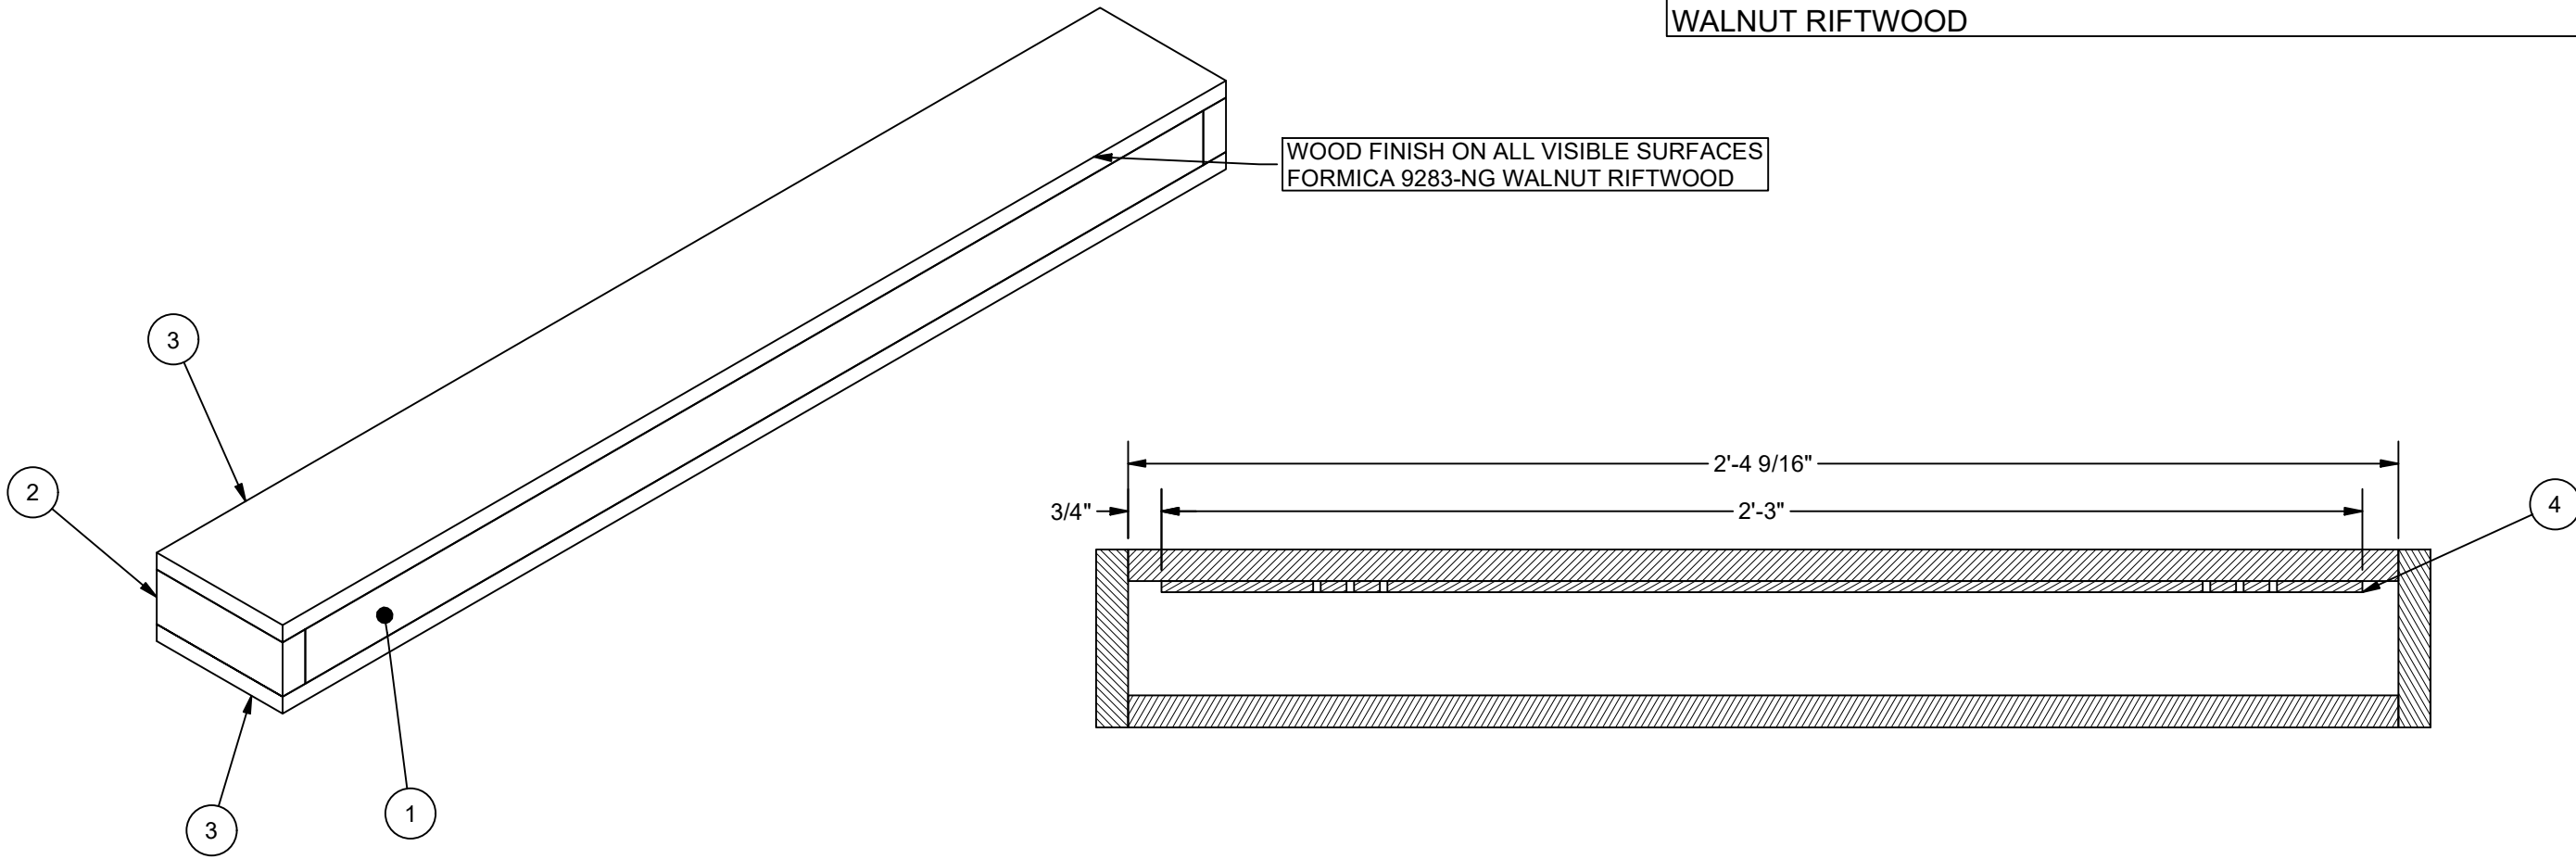

SECTION D-D  
SCALE 3" = 1'-0"

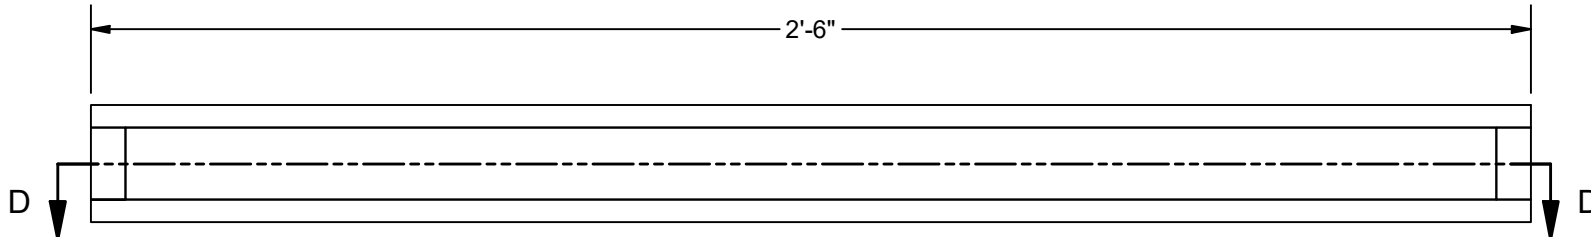

LEFT FLOATING SHELF FRONT  
SCALE 3" = 1'-0"

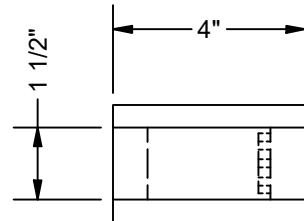


LEFT FLOATING SHELF SIDE  
SCALE 3" = 1'-0"

BILL OF MATERIALS				
ITEM	PART NUMBER	ITEM QTY	DESCRIPTION	MACHINE
1	200909-RIGHT SHELF-015	2	3/4" Plywood AC	N/A
2	200909-RIGHT SHELF-016	2	3/4" Plywood AC	N/A
3	200909-RIGHT SHELF-017	2	1/2" Plywood AC	N/A
4	200909-RIGHT SHELF-018	1	1/4" HR STEEL	BLM


BUILD 4 AS DRAWN

NOTES


BUILD 4 AS DRAWN  
FRAME MADE FROM 3/4" AC PLYWOOD  
FACED WITH 1/2" AC PLYWOOD ON TOP AND BOTTOM  
1/4" STEEL TO ATTACH TO WALL  
WOOD FINISH ON ALL VISIBLE SURFACES: FORMICA 9283-NG WALNUT RIFTWOOD

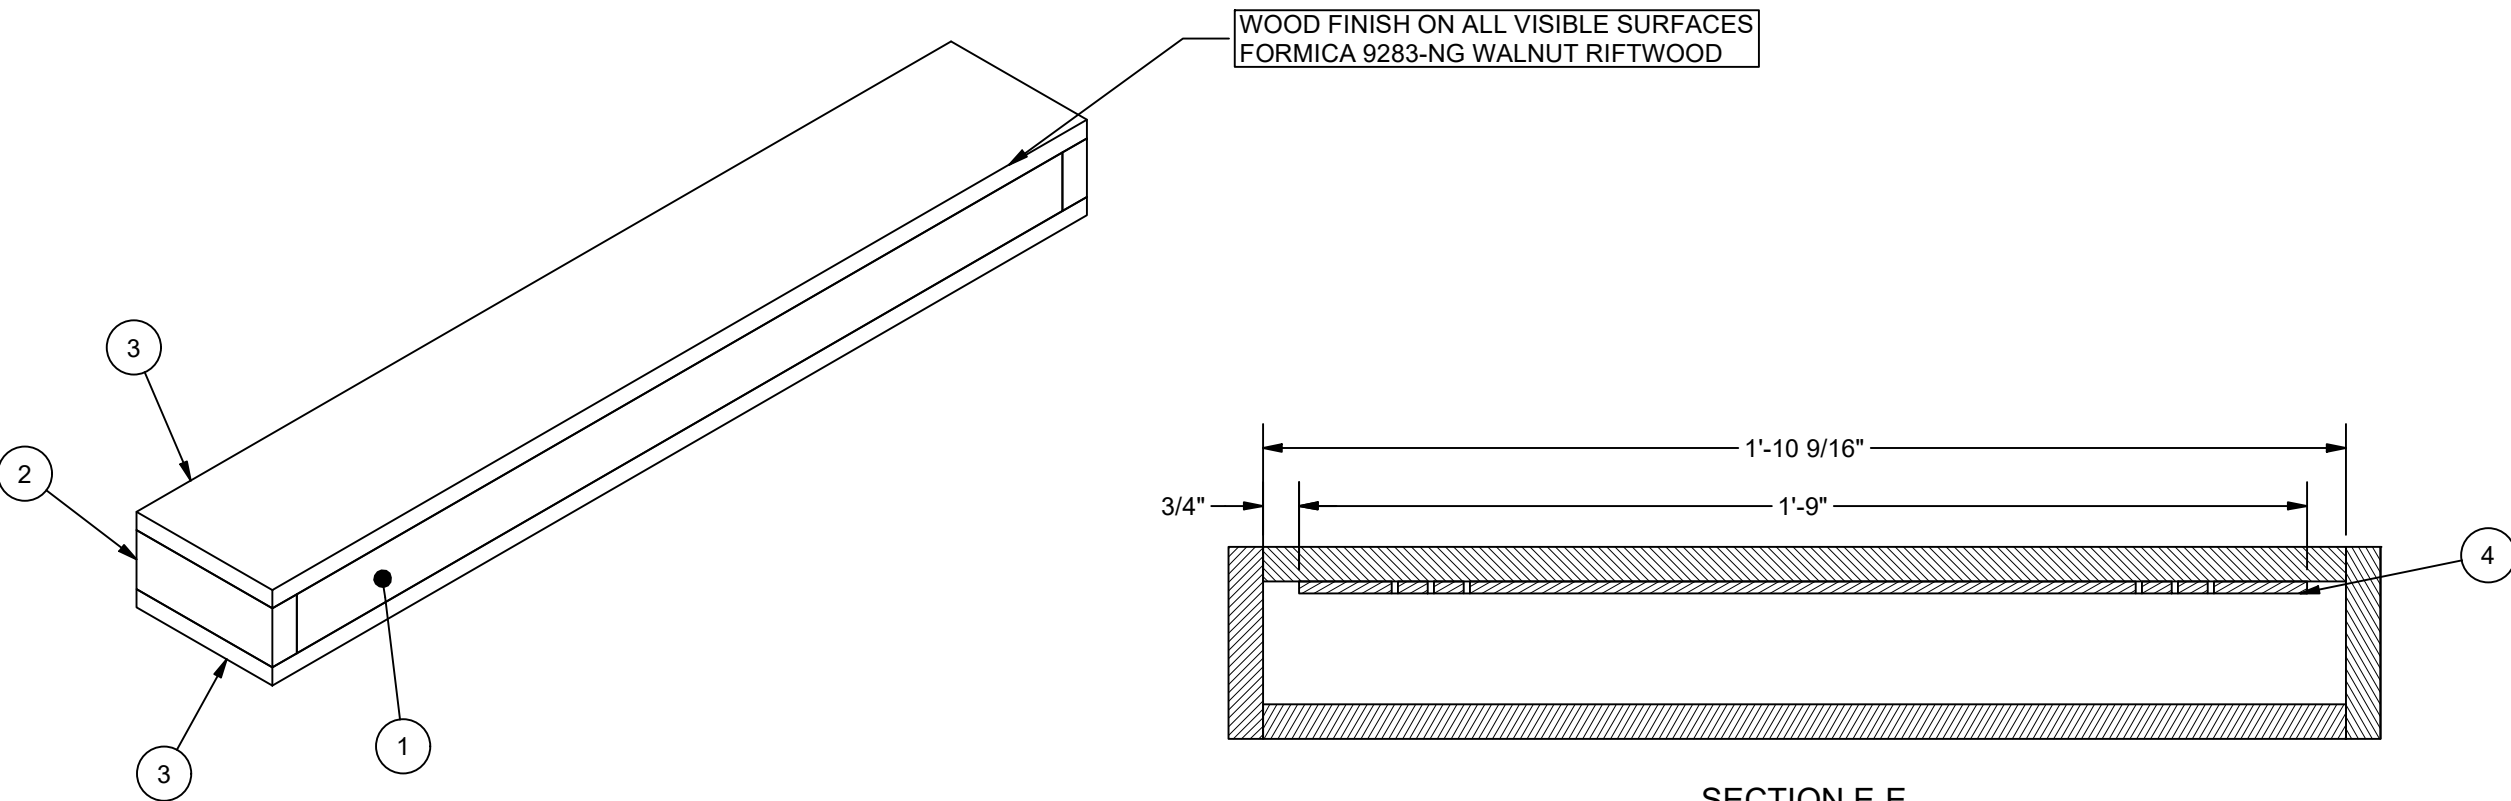


SECTION E-E  
SCALE 3" = 1'-0"

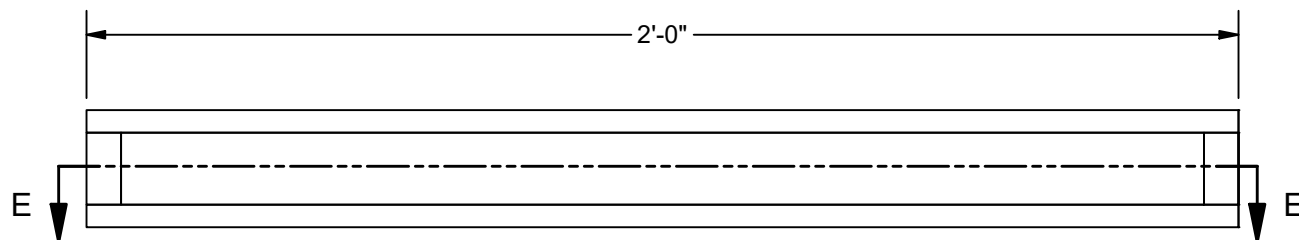


RIGHT FLOATING SHELF FRONT  
SCALE 3" = 1'-0"

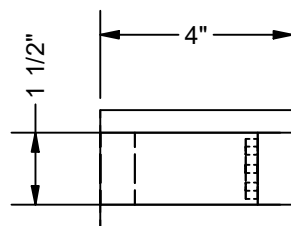

RIGHT FLOATING SHELF SIDE  
SCALE 3" = 1'-0"

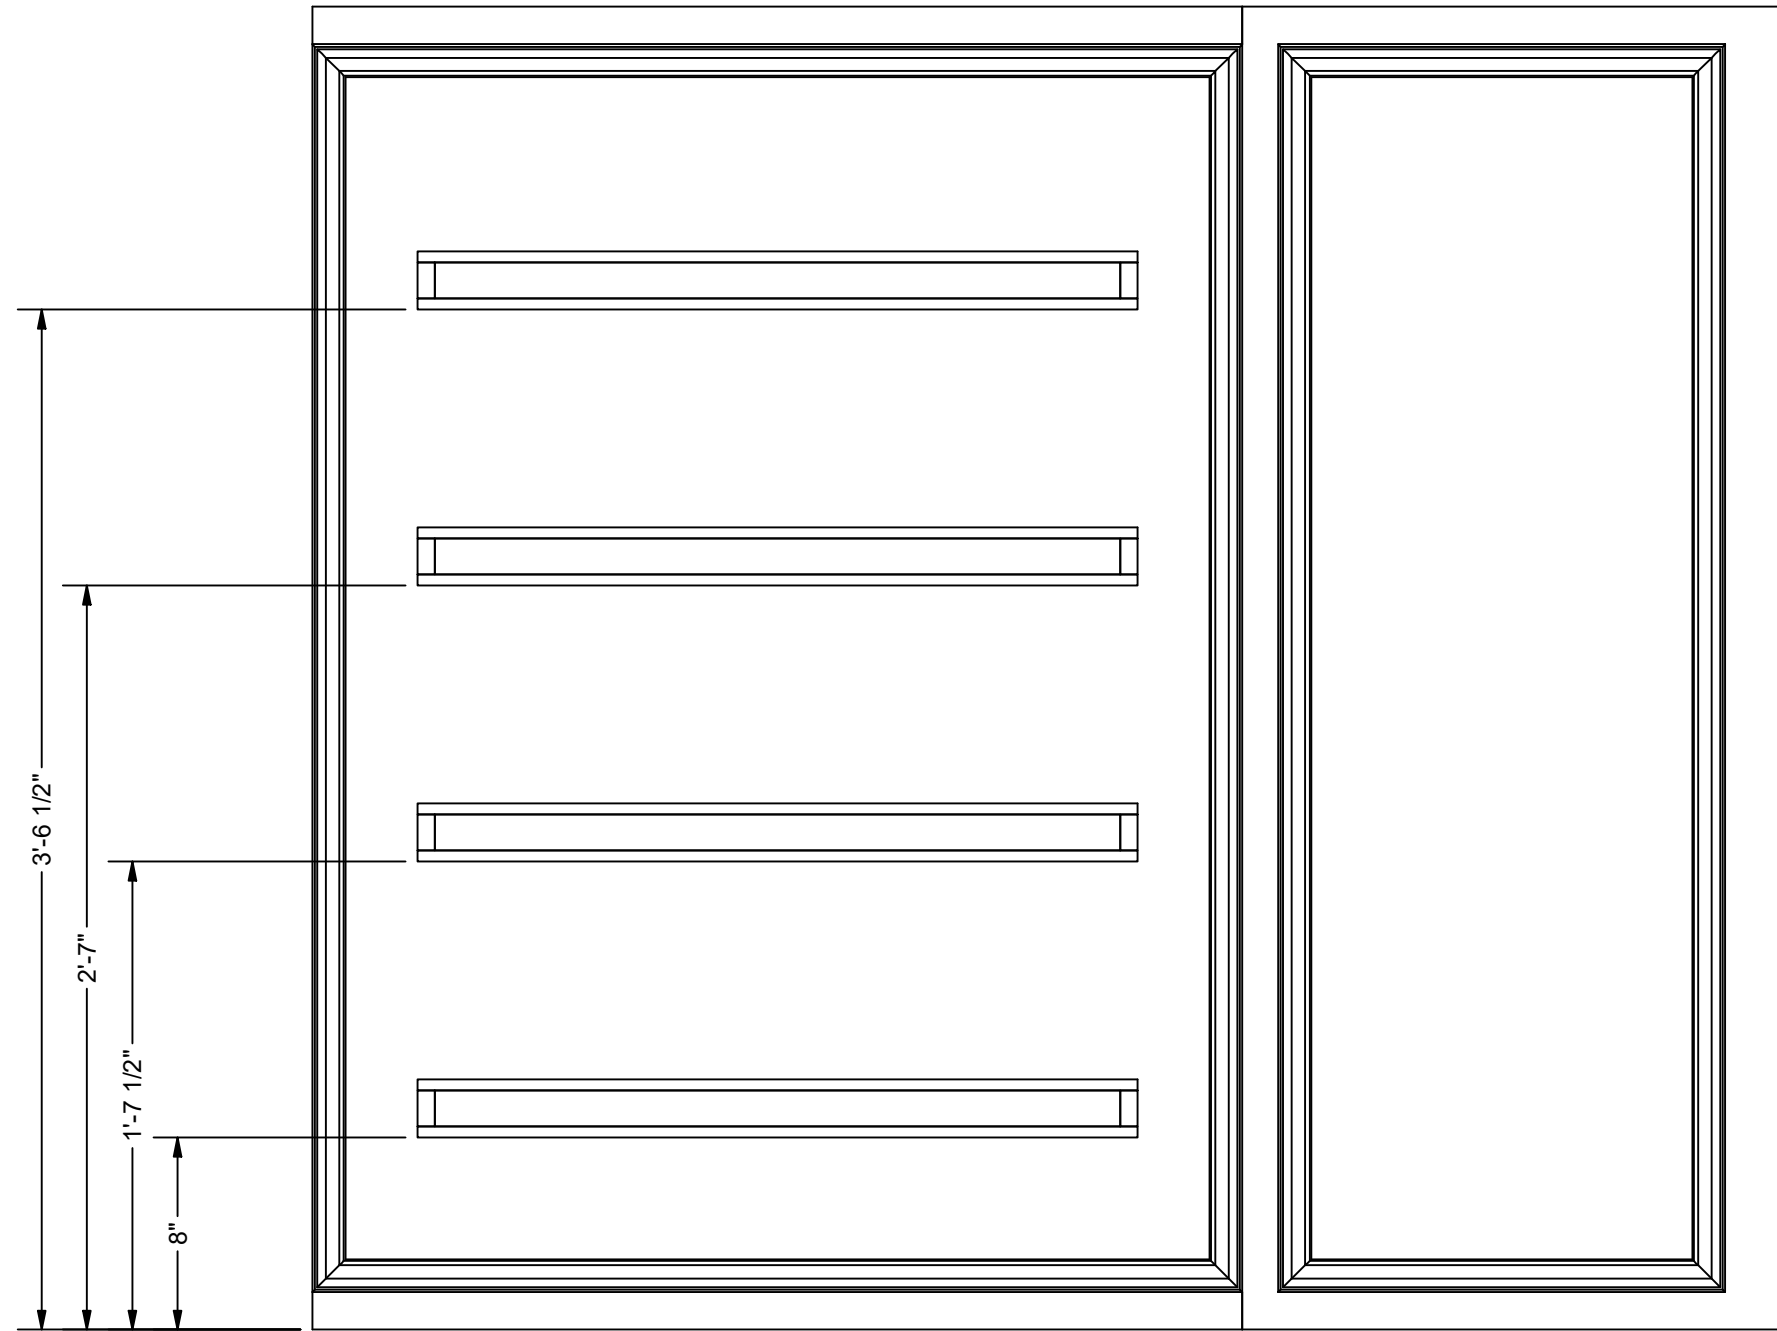

LEFT SHELF PLACEMENT  
SCALE 1 1/2" = 1'-0"

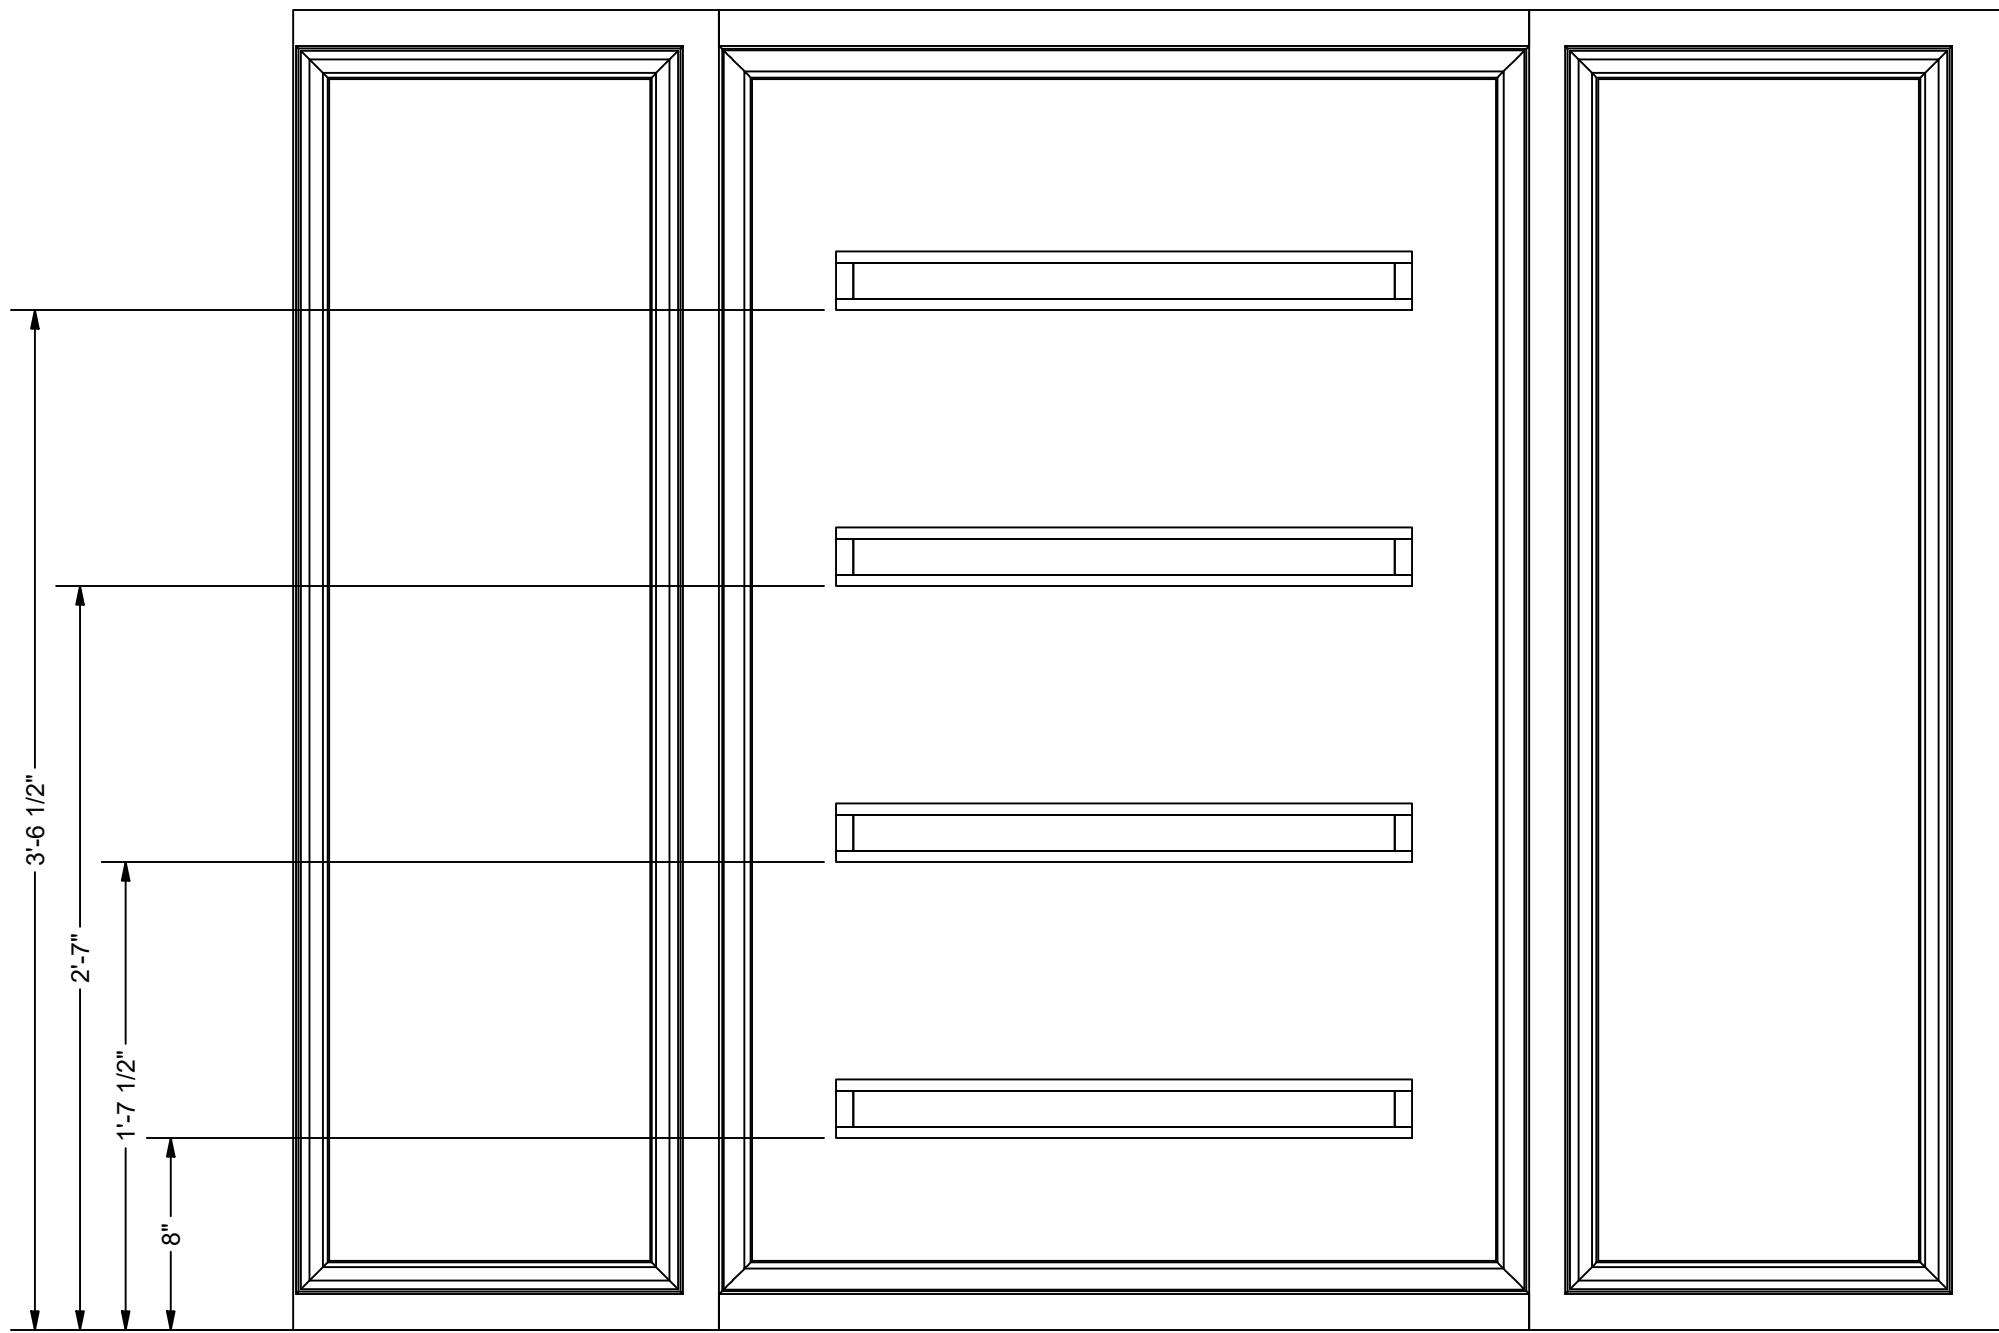

RIGHT SHELF PLACEMENT  
SCALE 1 1/2" = 1'-0"

YAHOO! STUDIO B 2025 ALT.

FLOATING SHELVES  
CONSTRUCTION & ASSEMBLY

JOB NO.: 200909  
RELEASED ON: 06/16/25  
SCALE: AS NOTED  
DRAWN BY: Otortorella

CLIENT: YAHOO! FINANCE


DESIGN:

PROJECT  
MANAGER: DYLAN SHAY

LEAD  
CARPENTER: D MARCUS

THESE DRAWINGS & THE IDEAS  
HEREIN ARE THE SOLE PROPERTY  
OF SHOWFAB

COPYRIGHT 2025 BY SHOWFAB

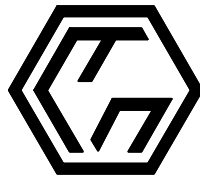

SHOWFAB

15 LAW DRIVE  
FAIRFIELD, NJ 07004  
[T] 718.935.9899  
www.showfab.com

REVISIONS  
6/19/25

DESIGNER DRAWING #

FILE NAME:  
200909-SHELF  
COVERS.dwg


DRAWING#

05

BILL OF MATERIALS				
ITEM	PART NUMBER	ITEM QTY	DESCRIPTION	MACHINE
1	200909-DESK-001	1	1/4" SINTRA	N/A
2	200909-DESK-002	1	1/4" SINTRA	N/A
3	200909-NORTH MAGNET .055X.5X1	4	MMC 7048T12	N/A

**BUILD 1 AS DRAWN**

NOTES  
1/4" SINTRA FRAME  
1/4" SINTRA RECTANGLE  
NORTH MAGNETS ATTACHED TO CORNERS

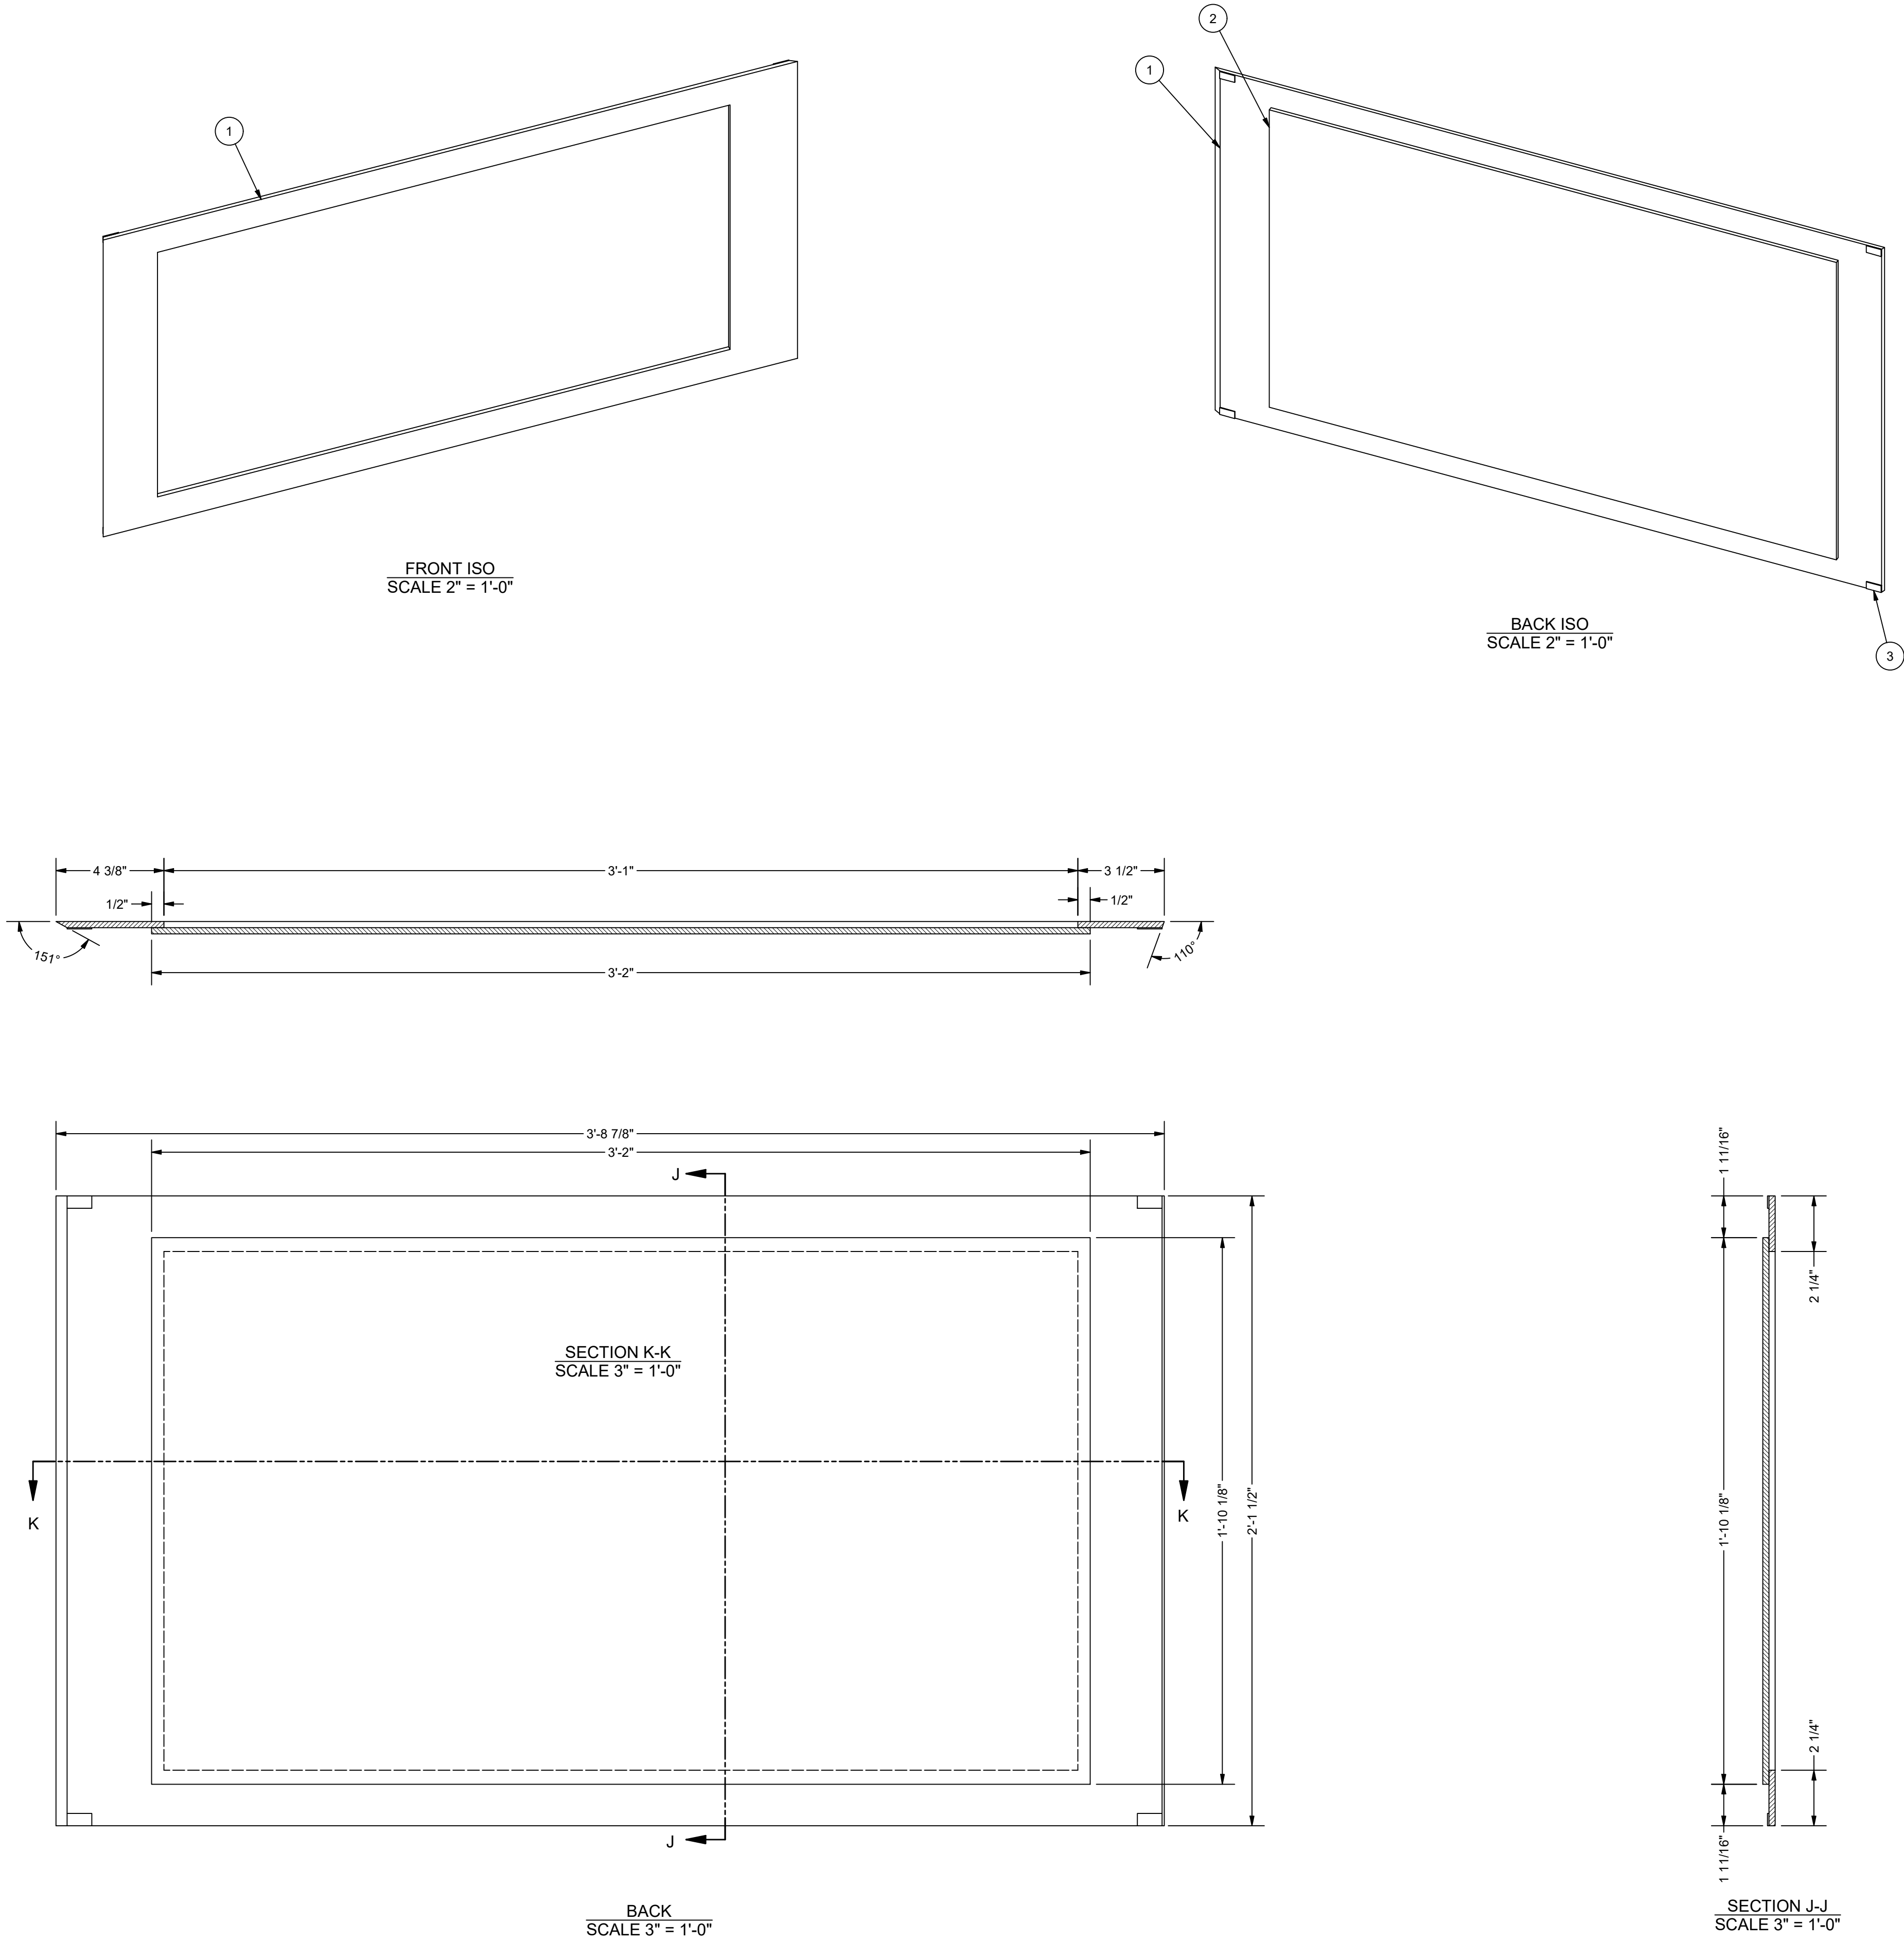




BILL OF MATERIALS				
ITEM	PART NUMBER	ITEM QTY	DESCRIPTION	MACHINE
27	200909-BRACKET-03	2	Aluminum 5052	BLM
28	200909-BRACKET-04	2	Aluminum 5052	BLM
29	200909-BRACKET-08	2	Aluminum 5052	BLM
30	200909-BRACKET-09	2	Aluminum 5052	BLM
31	200909-SOUTH MAGNET .55X.5X1	4	MMC T7048T11	N/A
32	200909-NO. 4X.5 ROUNDED SCREW	50	MMC 90190A110	N/A


NOTES

HANGING BRACKETS ATTACH TO WALLS ON SITE


SOUTH MAGNETS ATTACH TO CORNERS OF DESK ON SITE

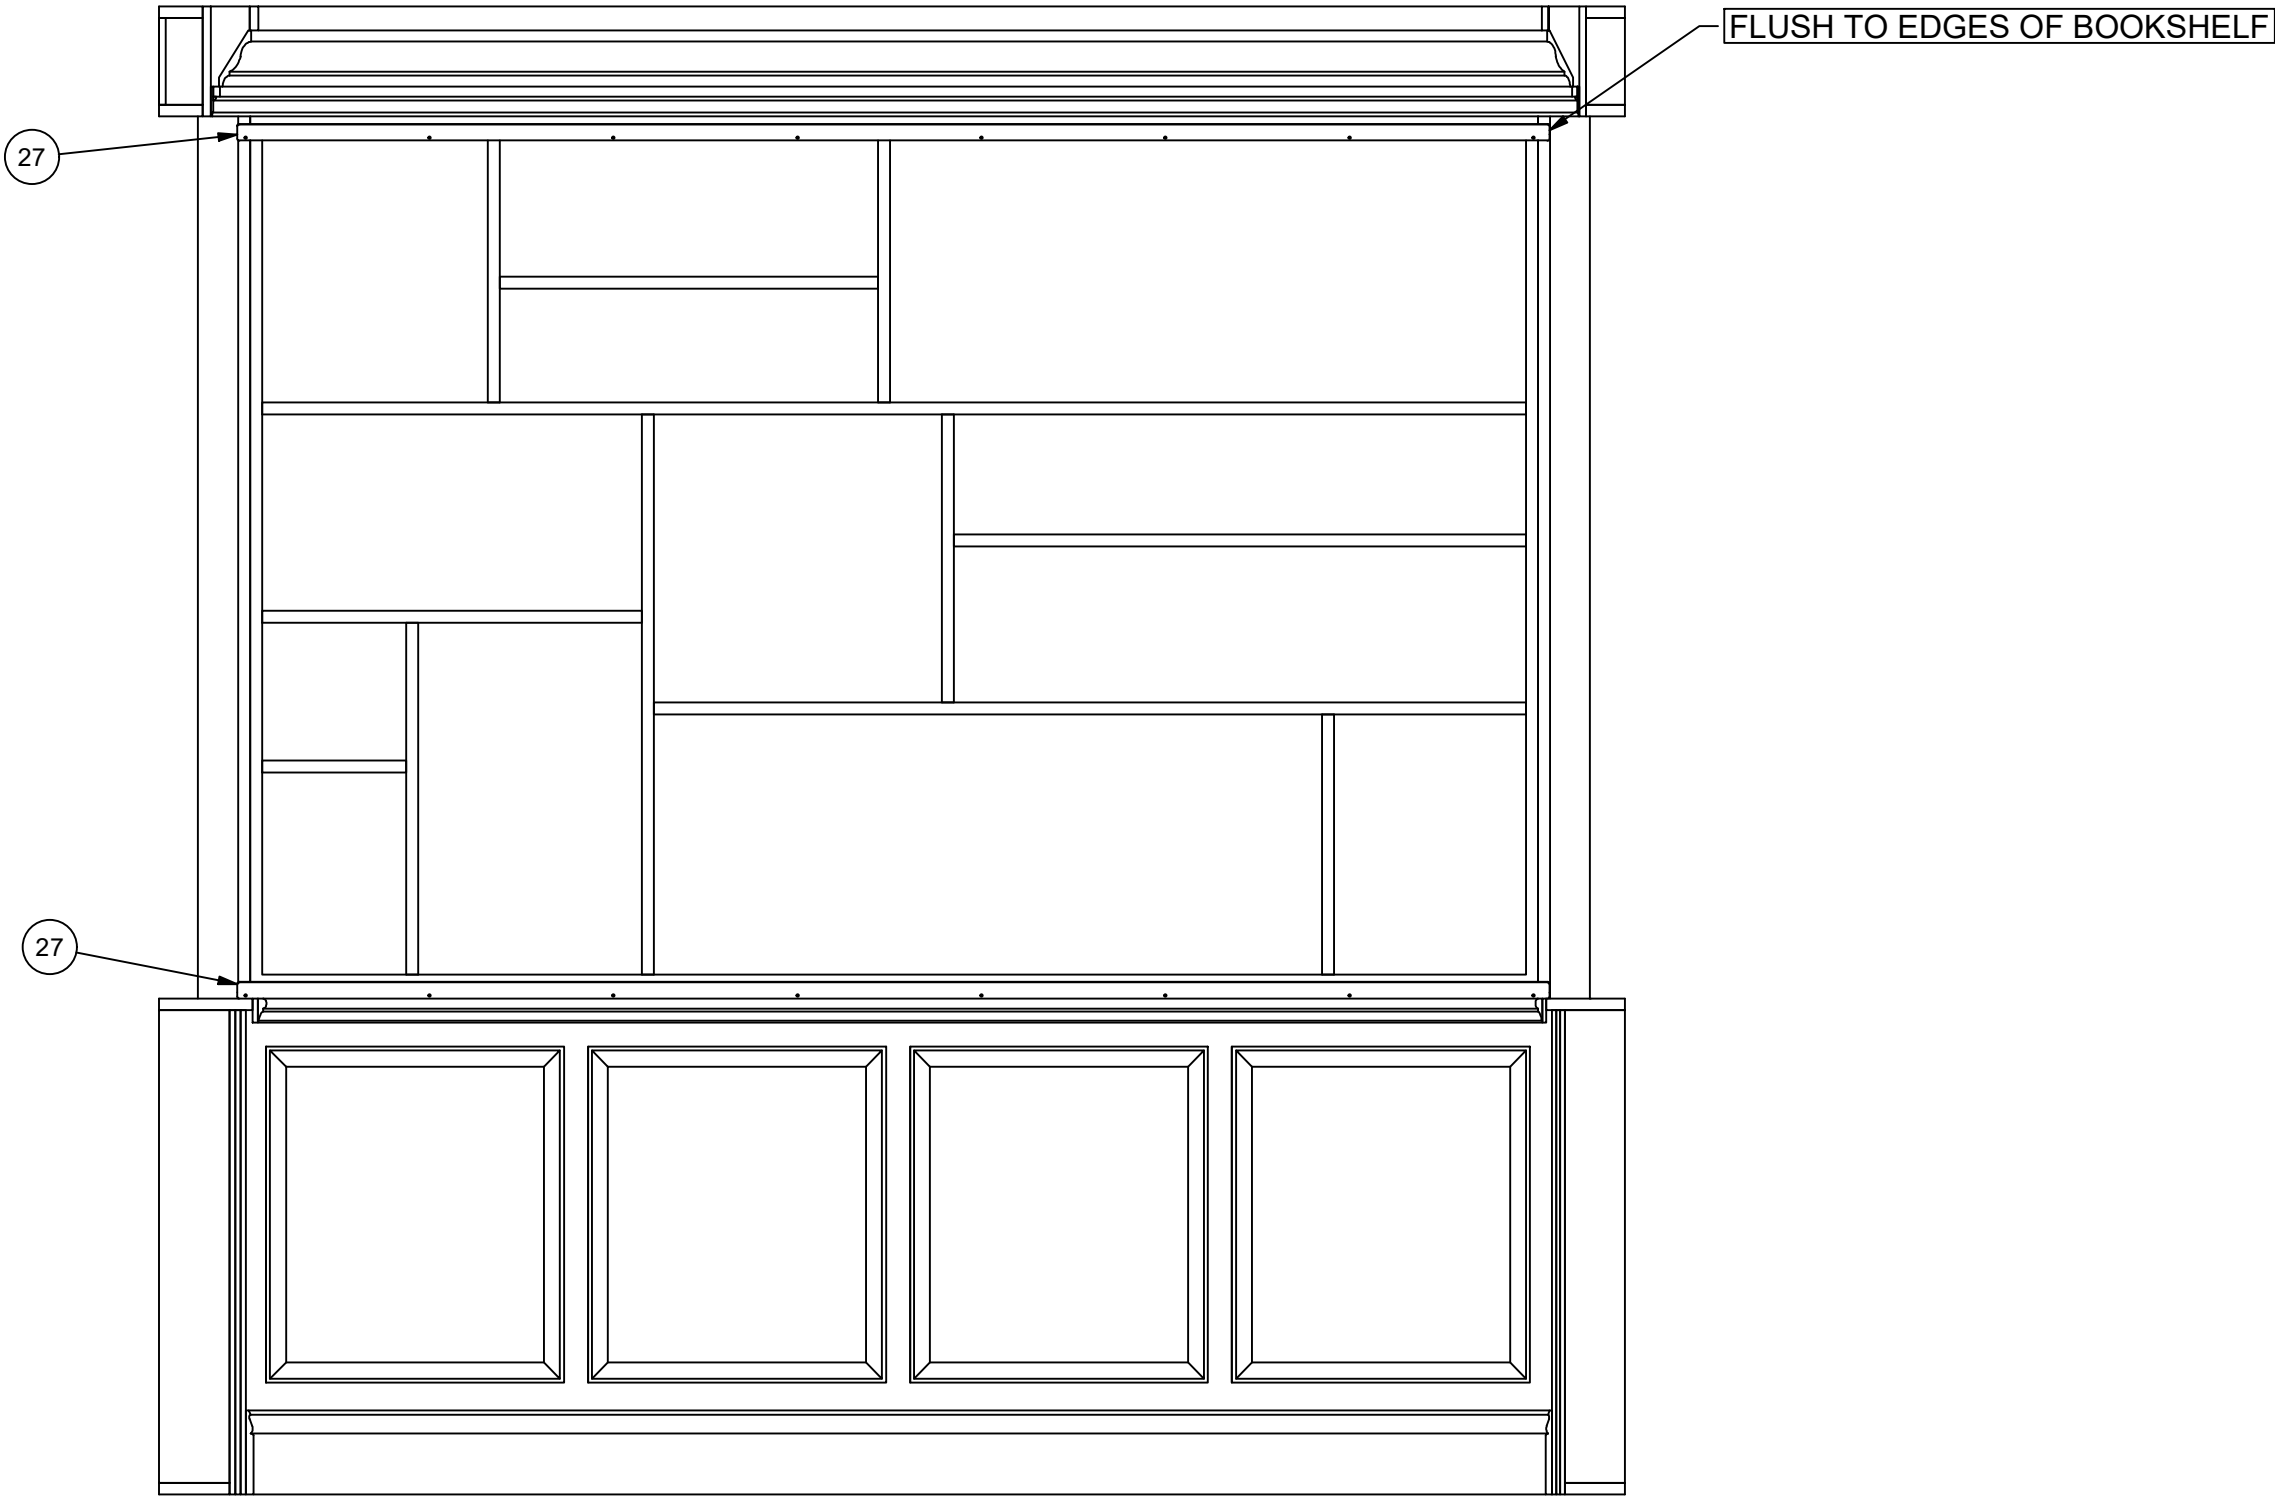


LEFT SHELF  
SCALE 1" = 1'-0"

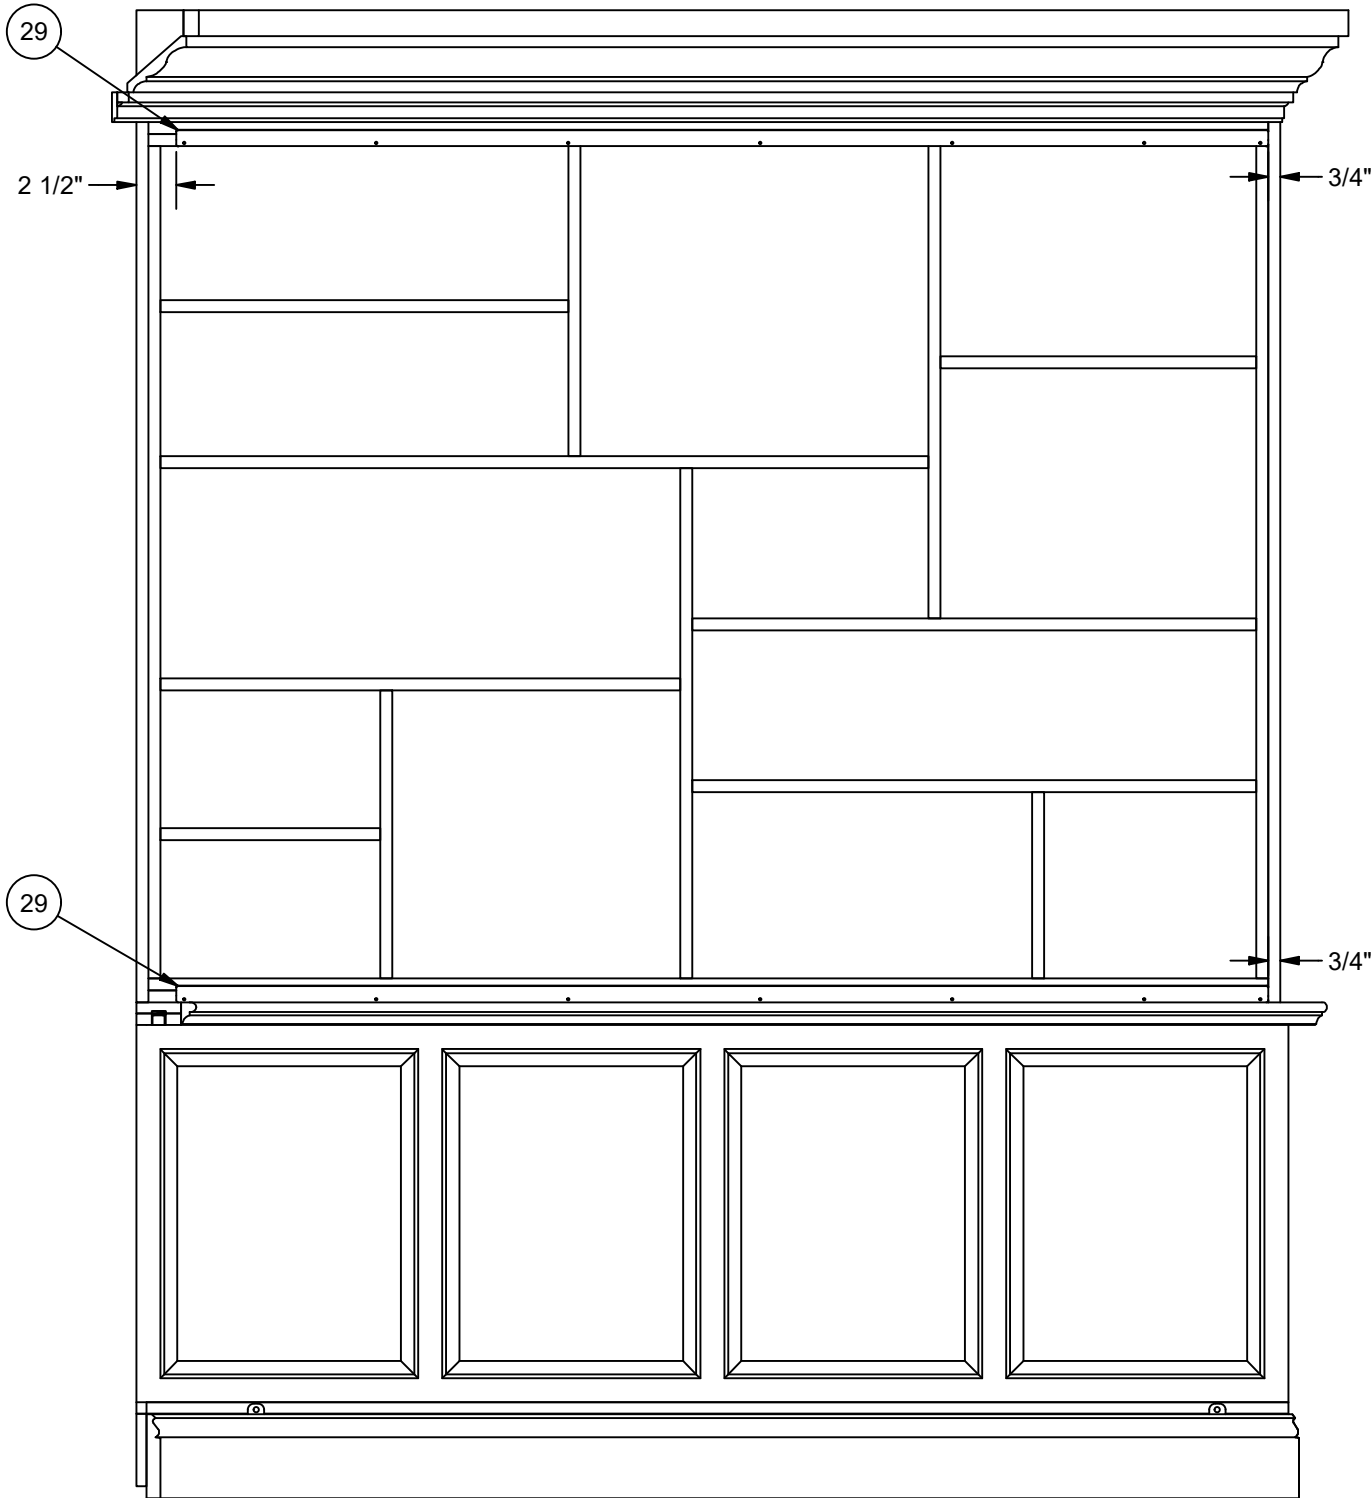

RIGHT SHELF  
SCALE 1" = 1'-0"

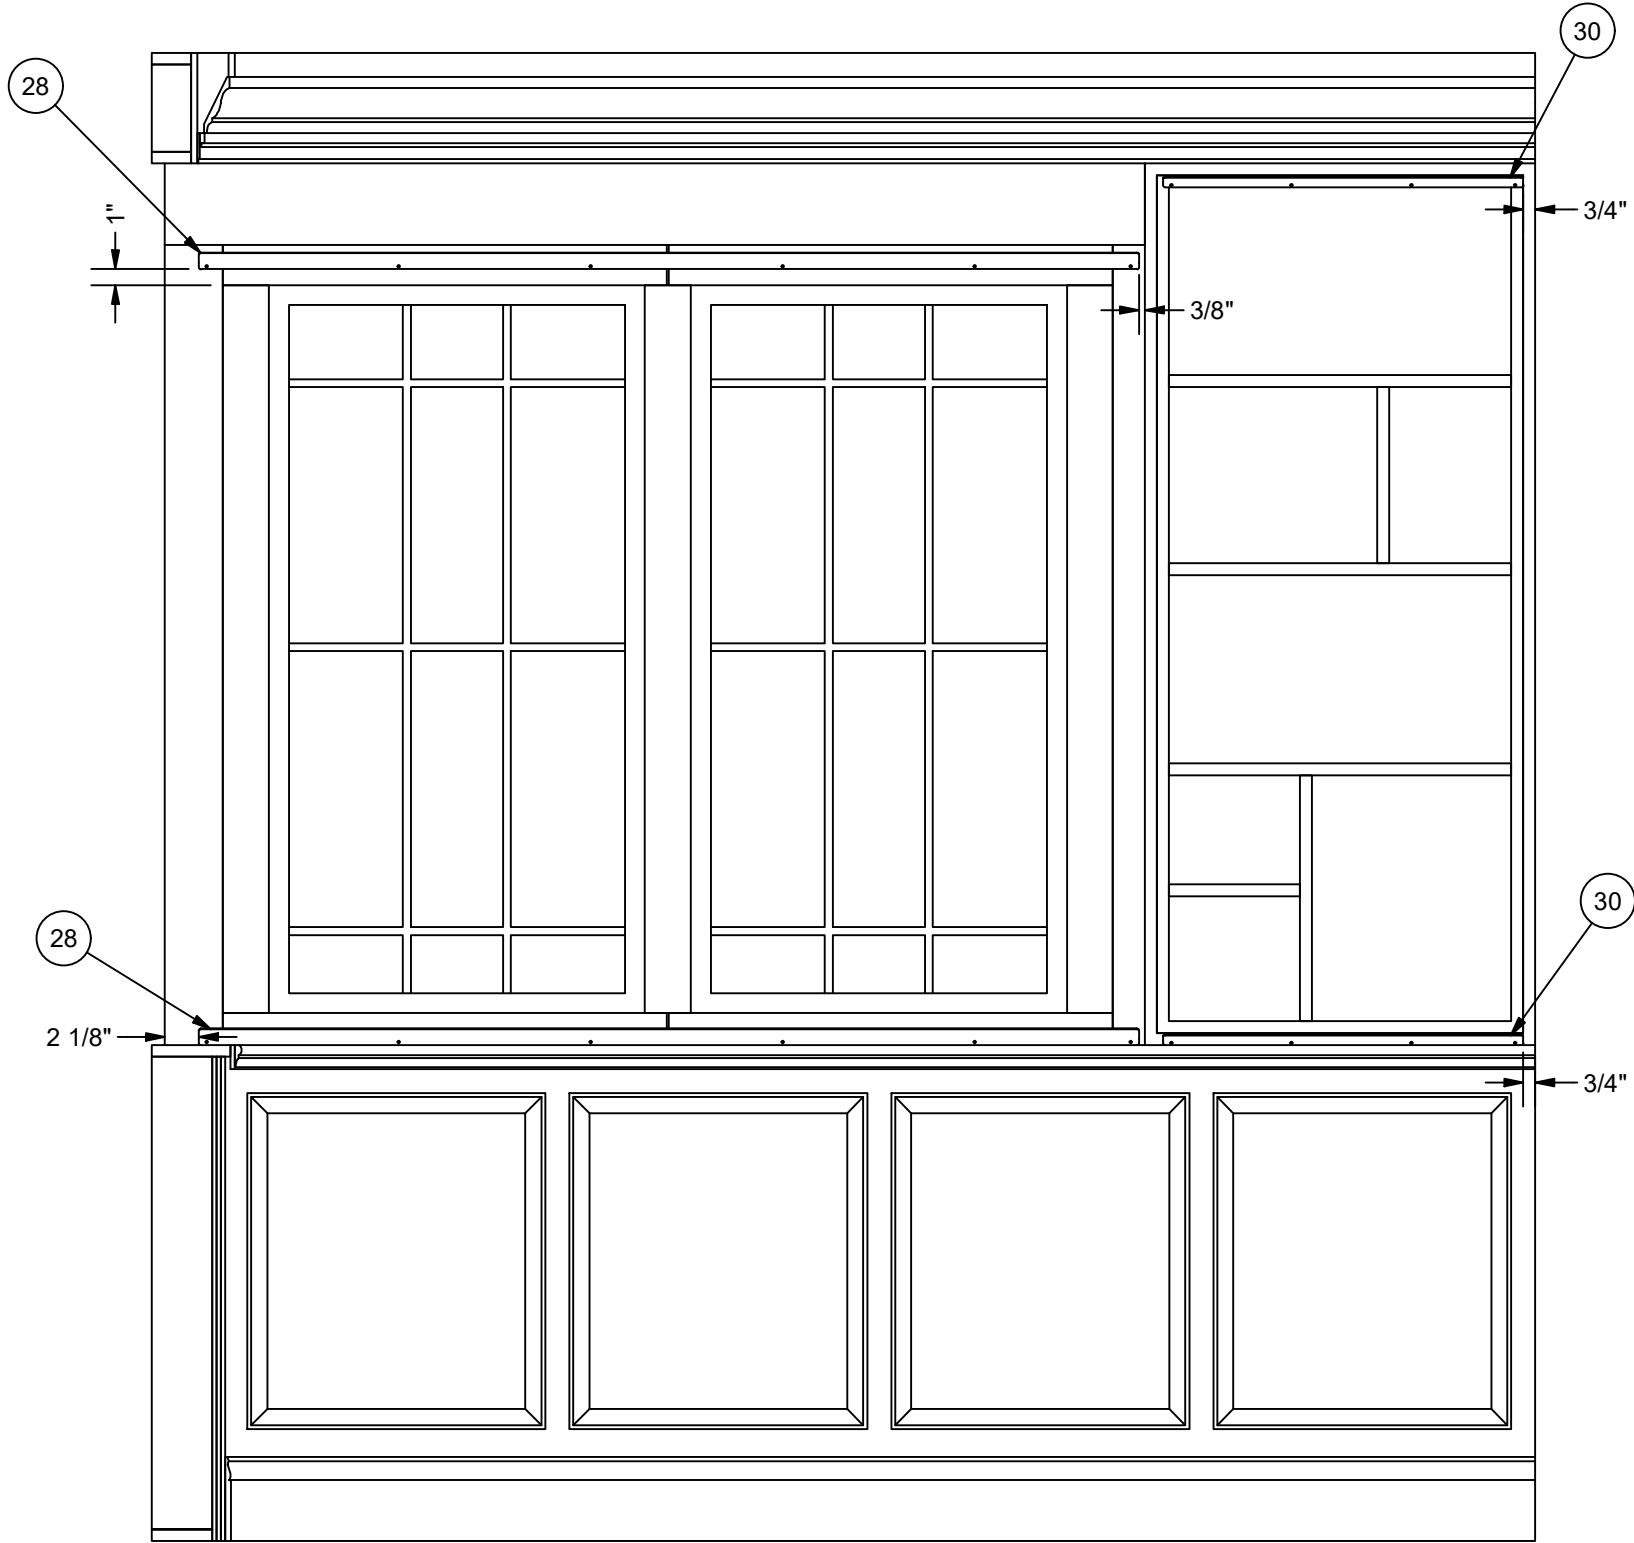

WINDOW WALL  
SCALE 1" = 1'-0"

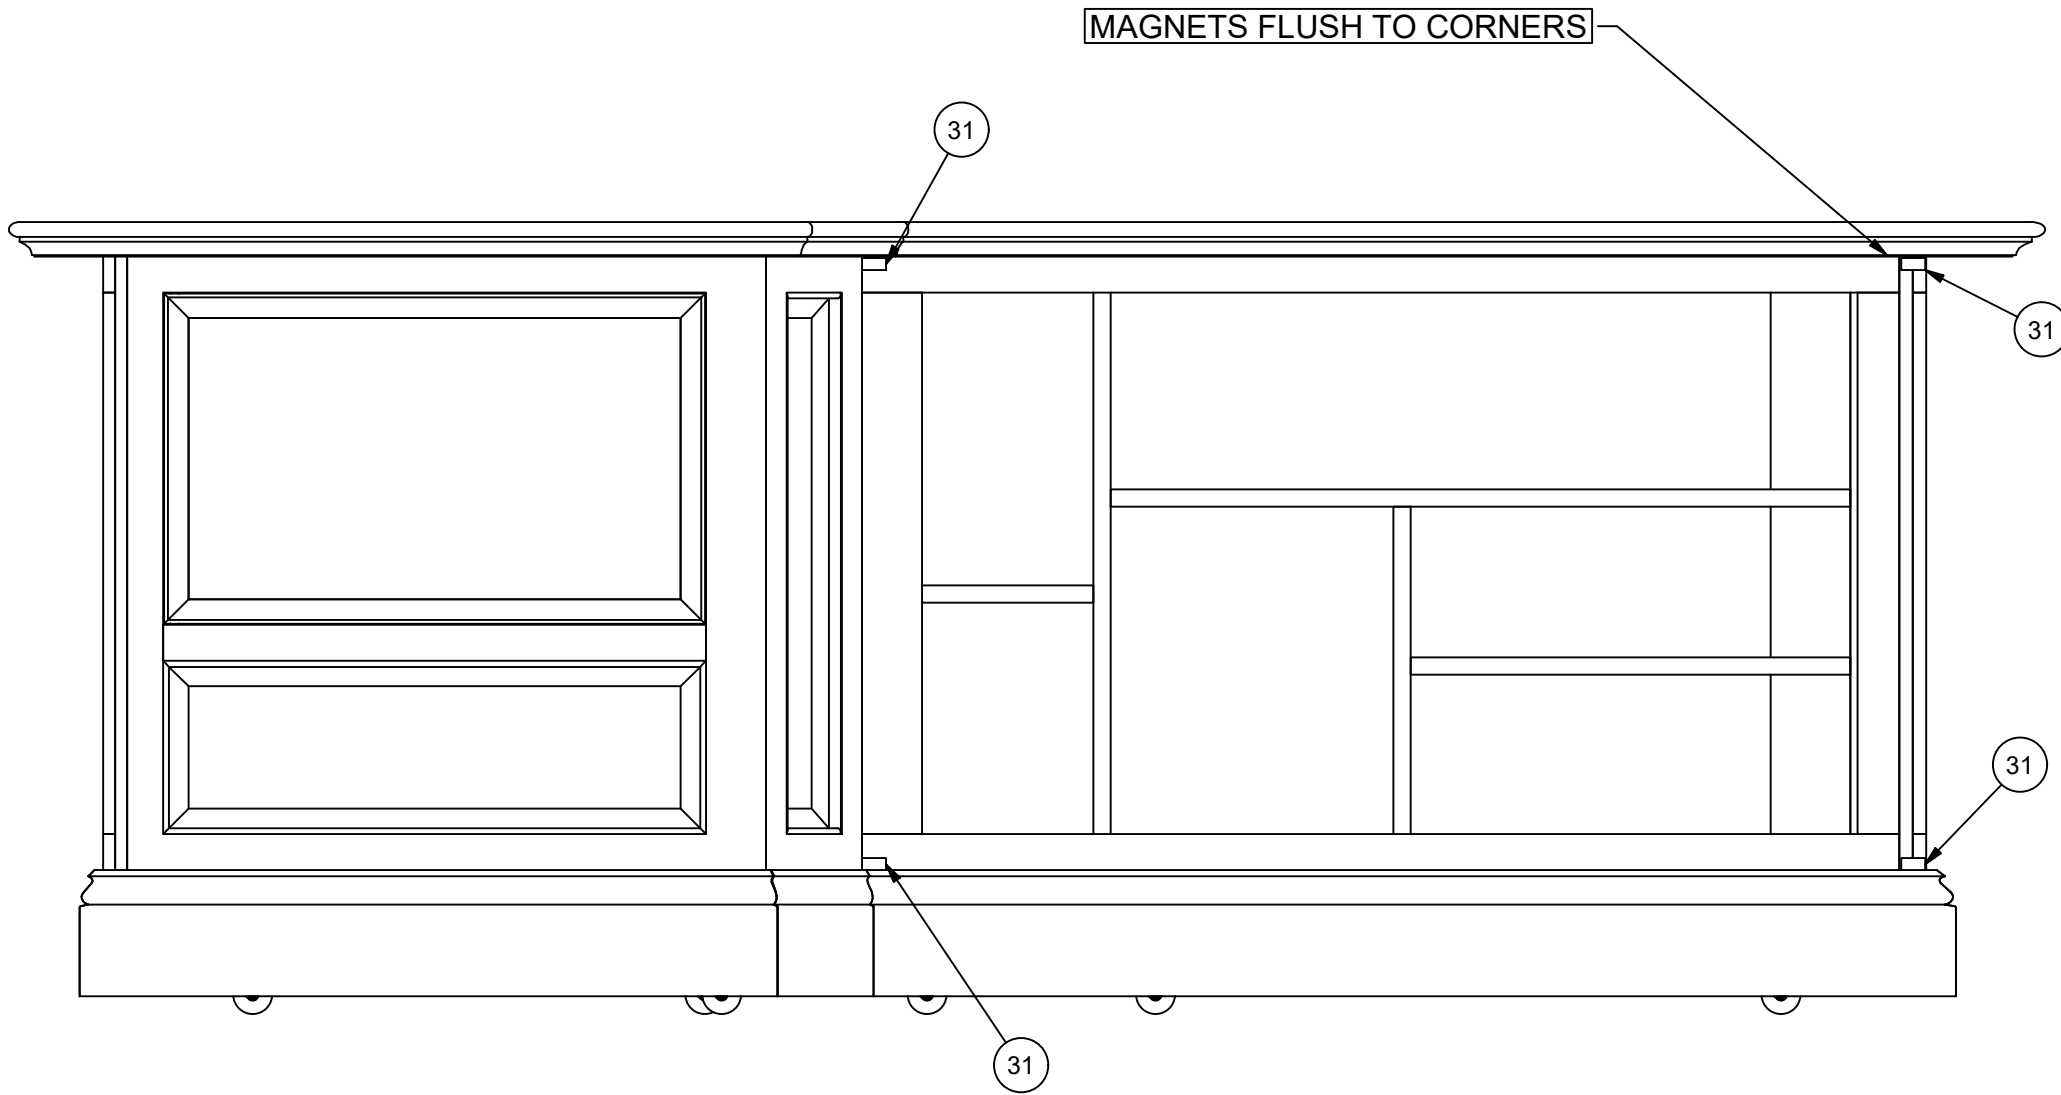

DESK  
SCALE 1 1/2" = 1'-0"

15 LAW DRIVE  
FAIRFIELD, NJ 07004  
[T] 718.935.9899  
www.showfab.com



SHOWFAB

THESE DRAWINGS & THE IDEAS  
CONTAINED HEREIN ARE THE  
PROPERTY OF SHOWFAB  
CORPORATION. 2009 BY SHOWFAB

CLIENT: YAHOO! FINANCE

DESIGN:

PROJECT MANAGER: DYLAN SHAY

LEAD CARPENTER: D MARCUS

YAHOO! STUDIO B 2025 ALT.

UNIT ATTACHMENTS

JOB NO.: 200909

RELEASED ON: 6/16/25

SCALE: AS NOTED

DRAWN BY: Oortorella

REVISIONS  
6/19/25

DESIGNER DRAWING #

FILE NAME:  
200909-SHELF  
COVERS.dwg

DRAWING#  
07